

THIS ITEM

SCHEDULE

NO	MATERIAL & FINISH
MW-01	WHITE OAK W/ SLIM SHAKER (STAIN GRADE TO MATCH SAMPLE)
MW-02	FLUTED PANEL (PAINTED SATIN LACQUER)
NO	1-3/8" THK. COUNTERTOP, & BACKSPLASH CALACATTA VIOLA
NO	HARDWARE

DISTRIBUTION

DATE	COPIES TO	FOR

REVISIONS

NO.	DATE	BY	DESCRIPTION

DRAFTINGSERVICES.COM








ARCHITECTURAL MILLWORK

FOR:

ARCHITECT / DESIGNER
PRATT + BLACK
ARCHITECTS
66 PALMER AVENUE, SUITE 48
BRONXVILLE, NY 10708

DWG. TITLE:
KITCHEN MILLWORKS

REF DWG NO	REF DWG DATE
SCALE AS NOTED	DWG DATE: 10.07.24
DRAWN BY: DA	
PLD. DIM'S BY	
JOB #	
DWG STATUS	

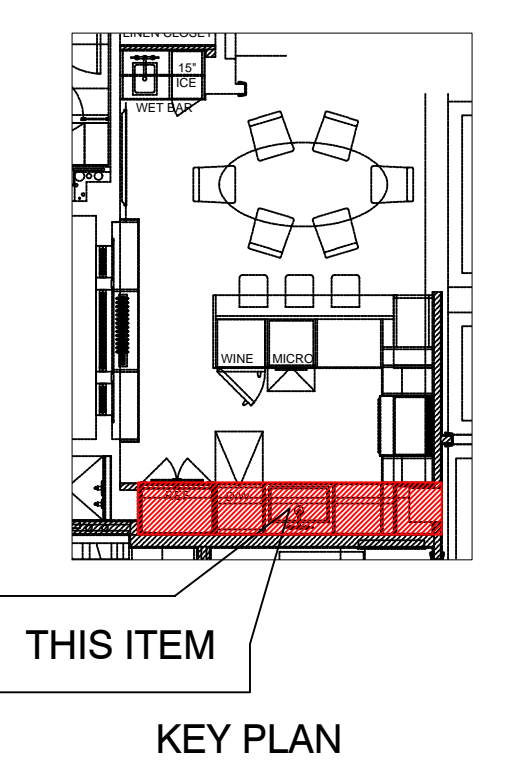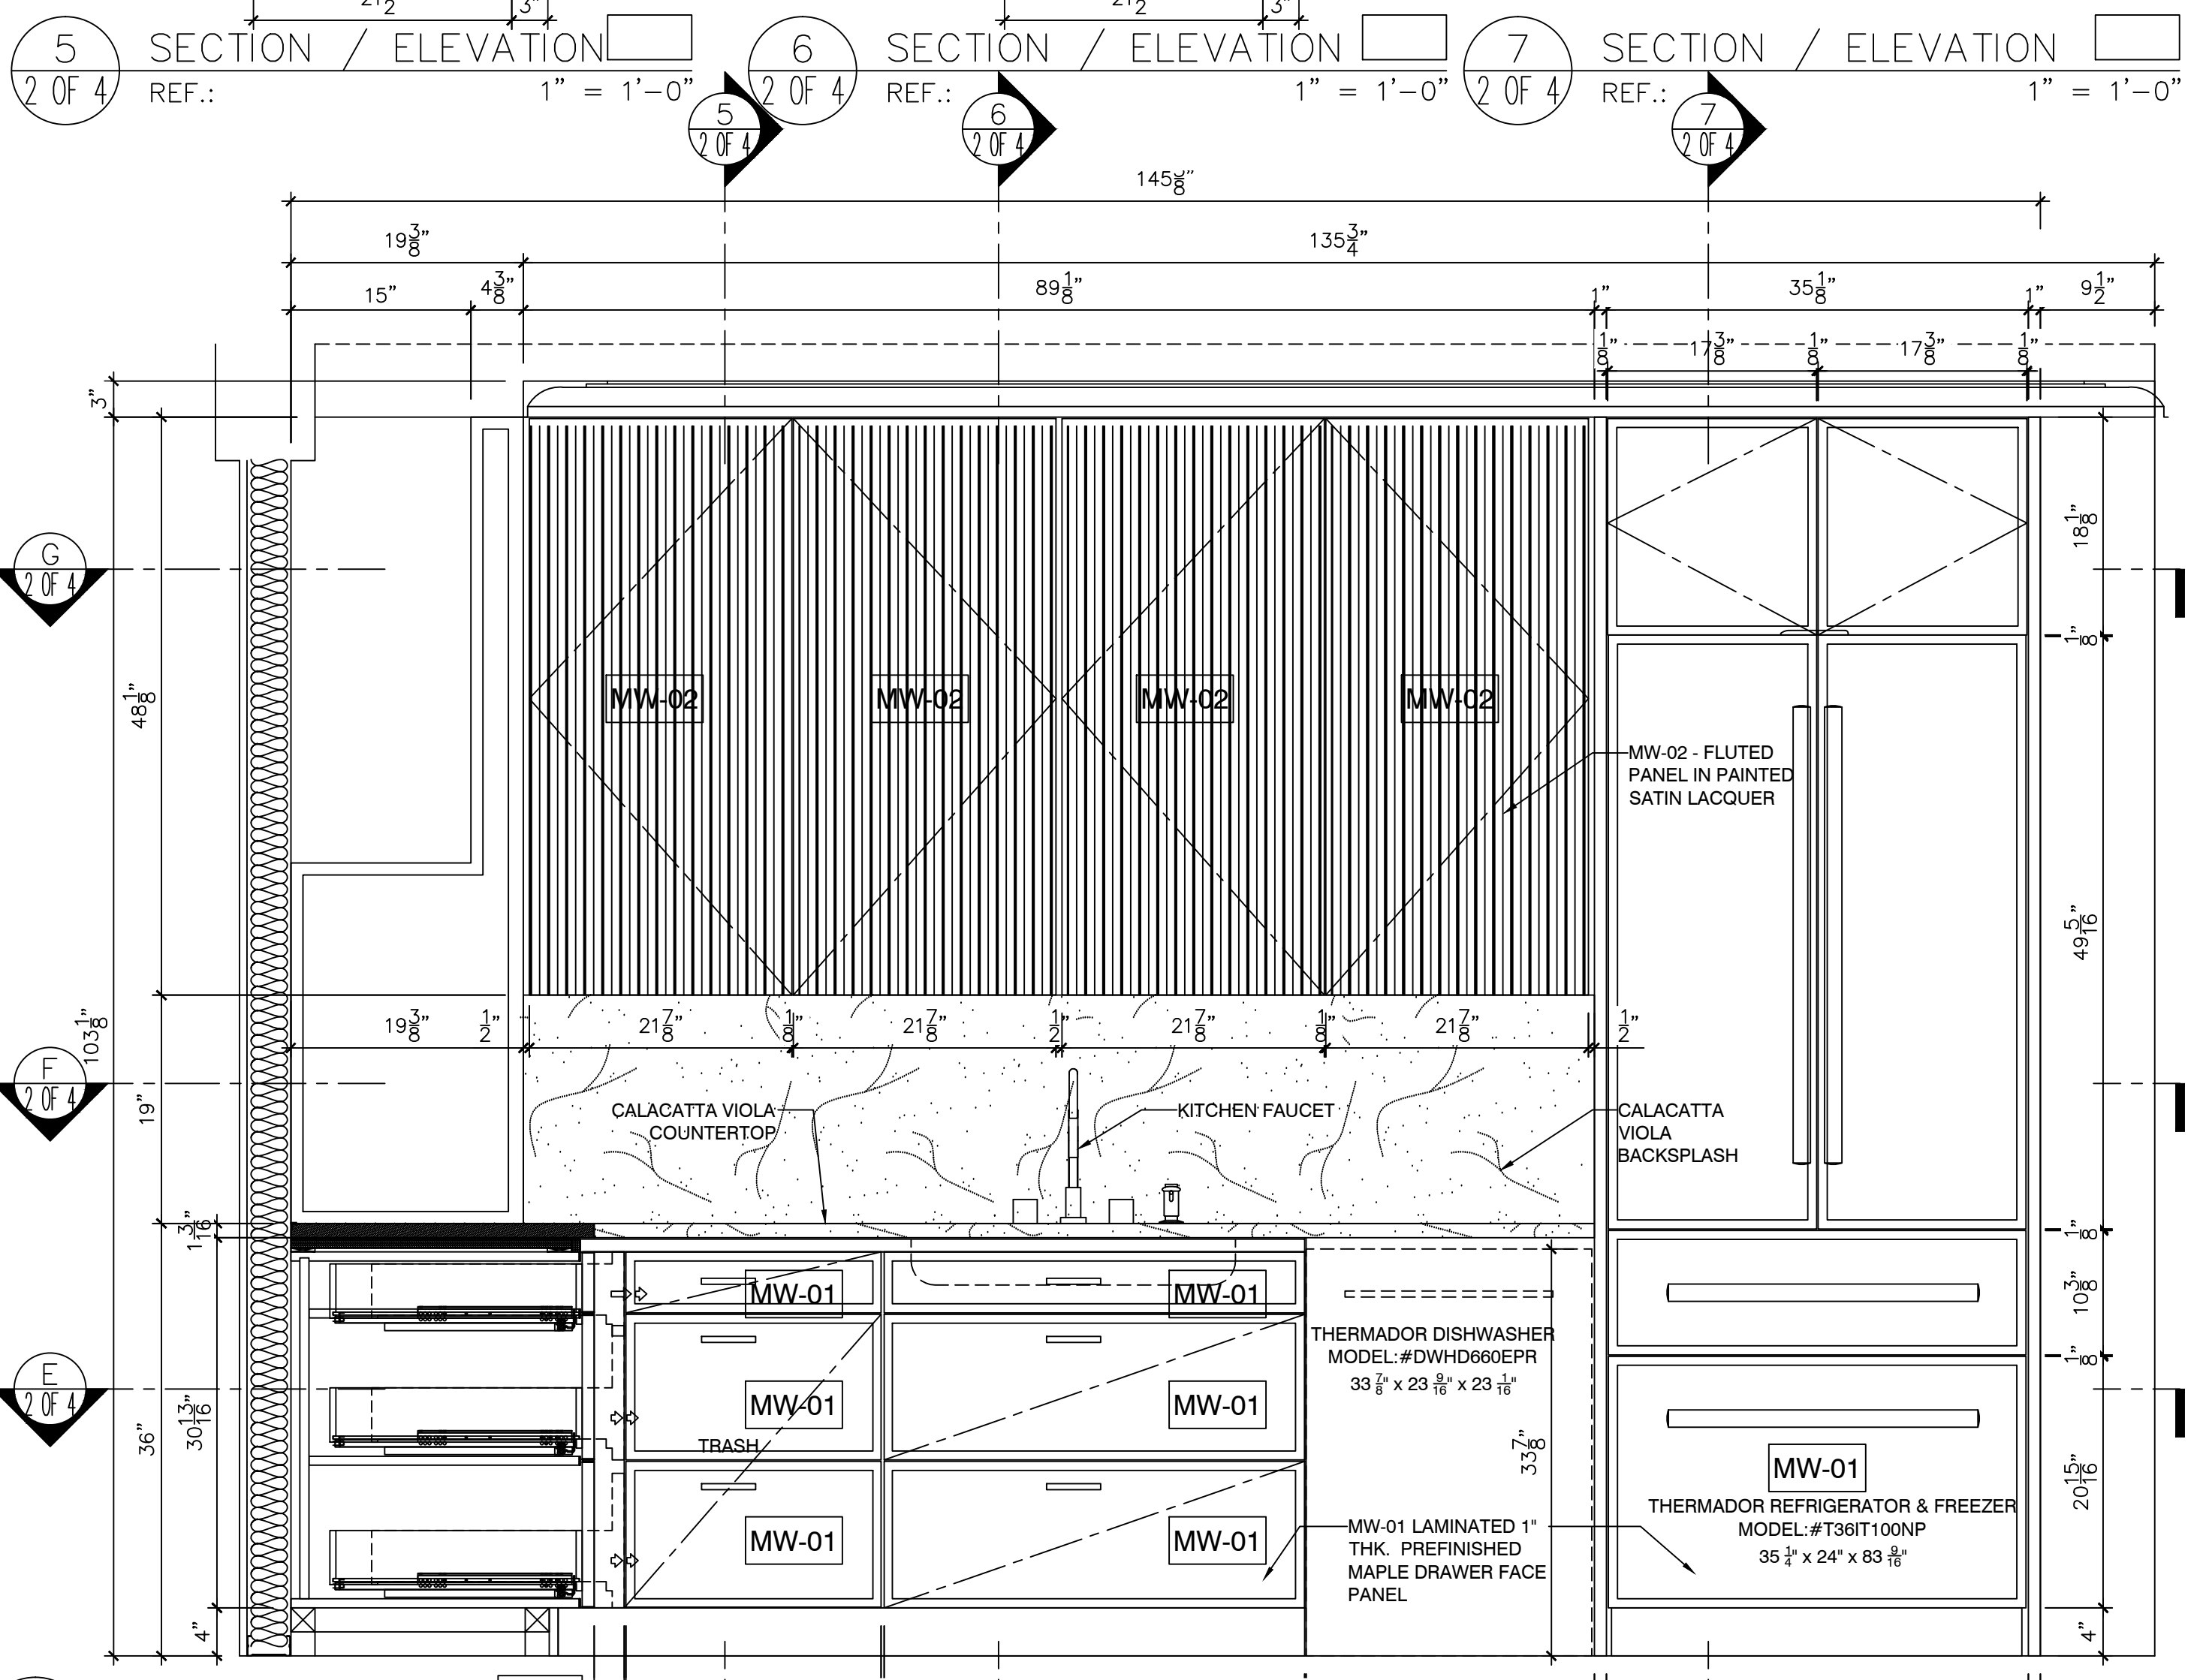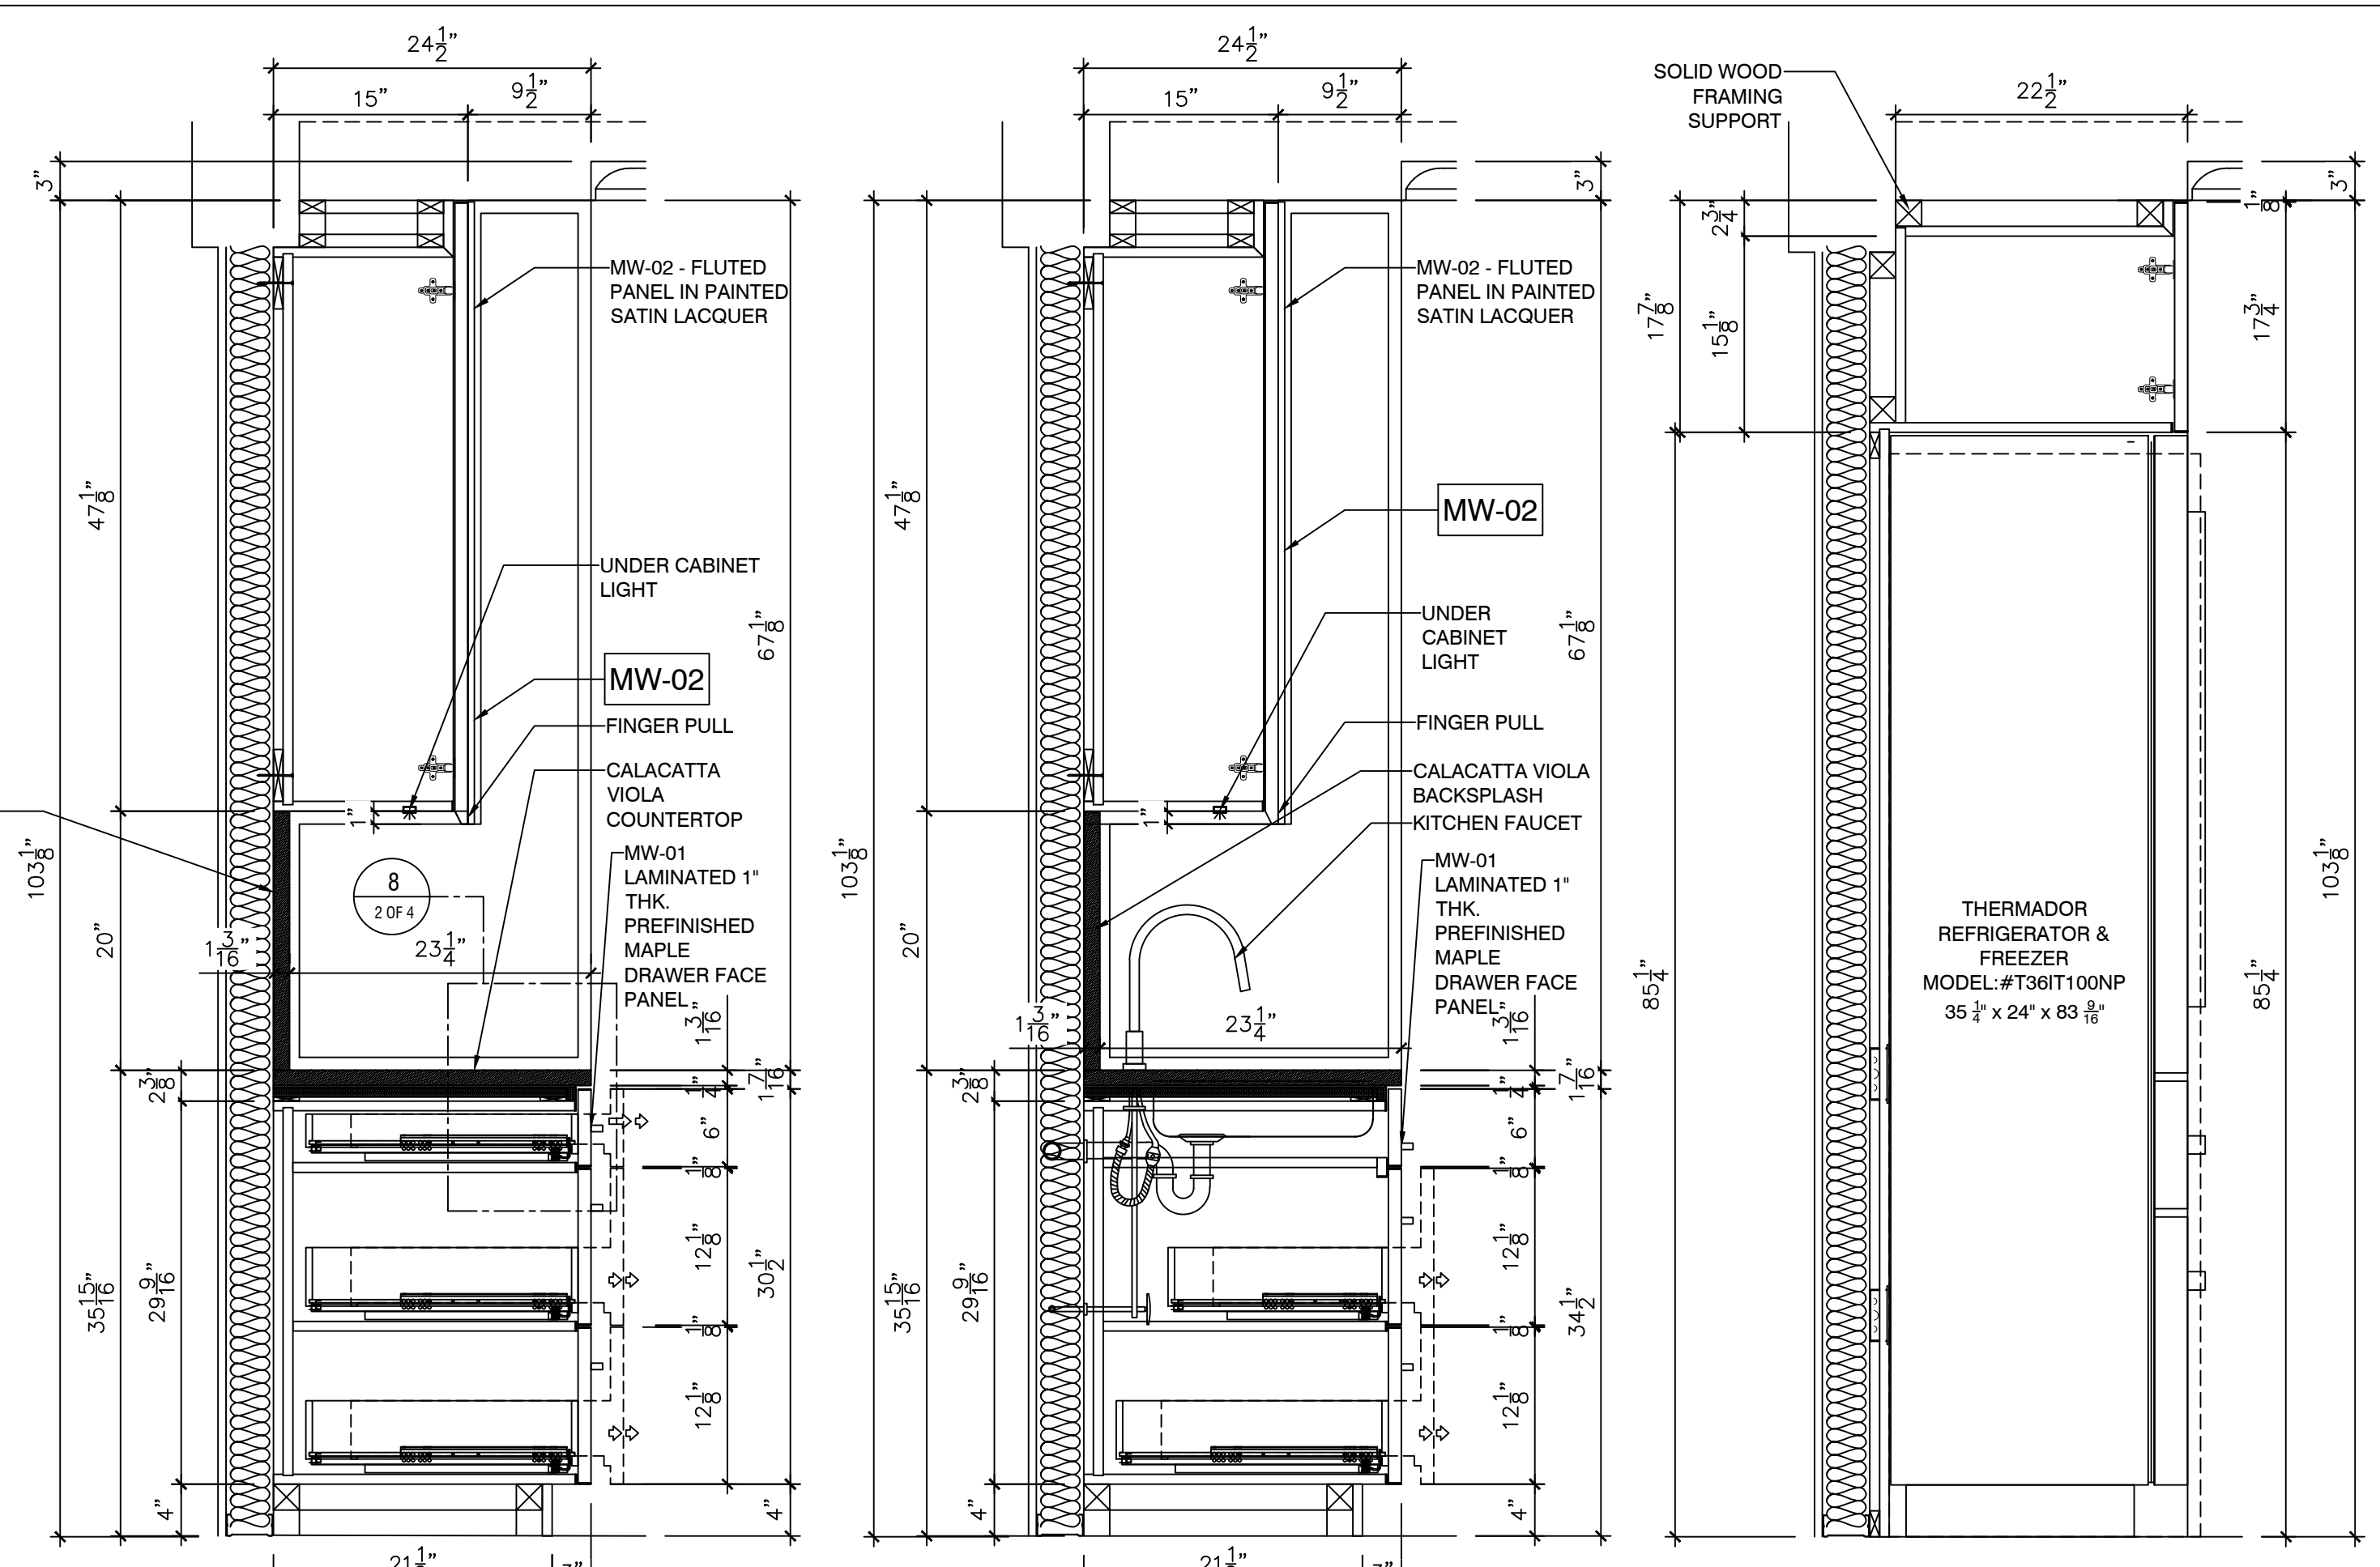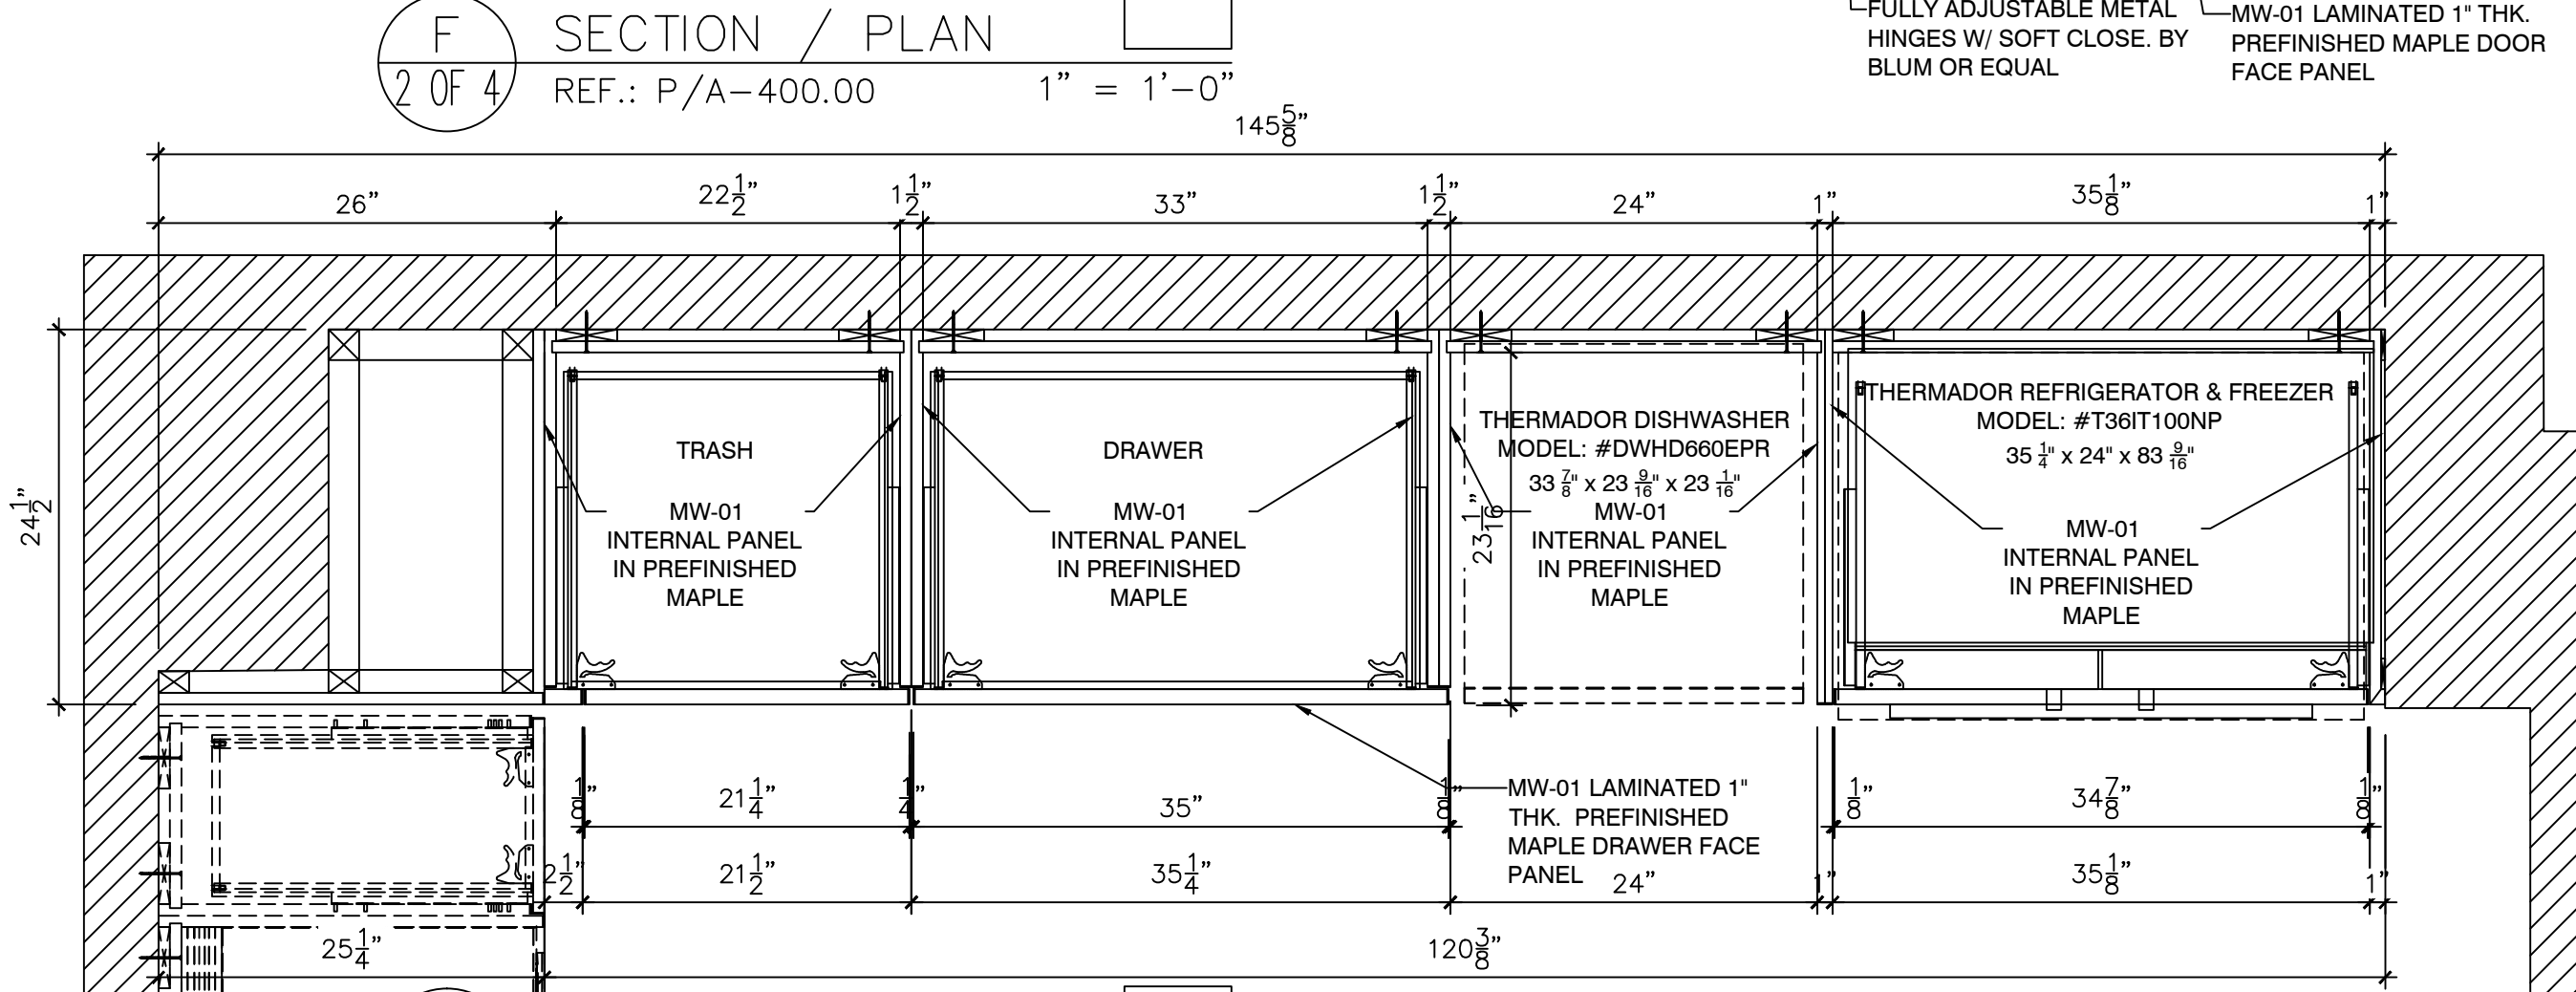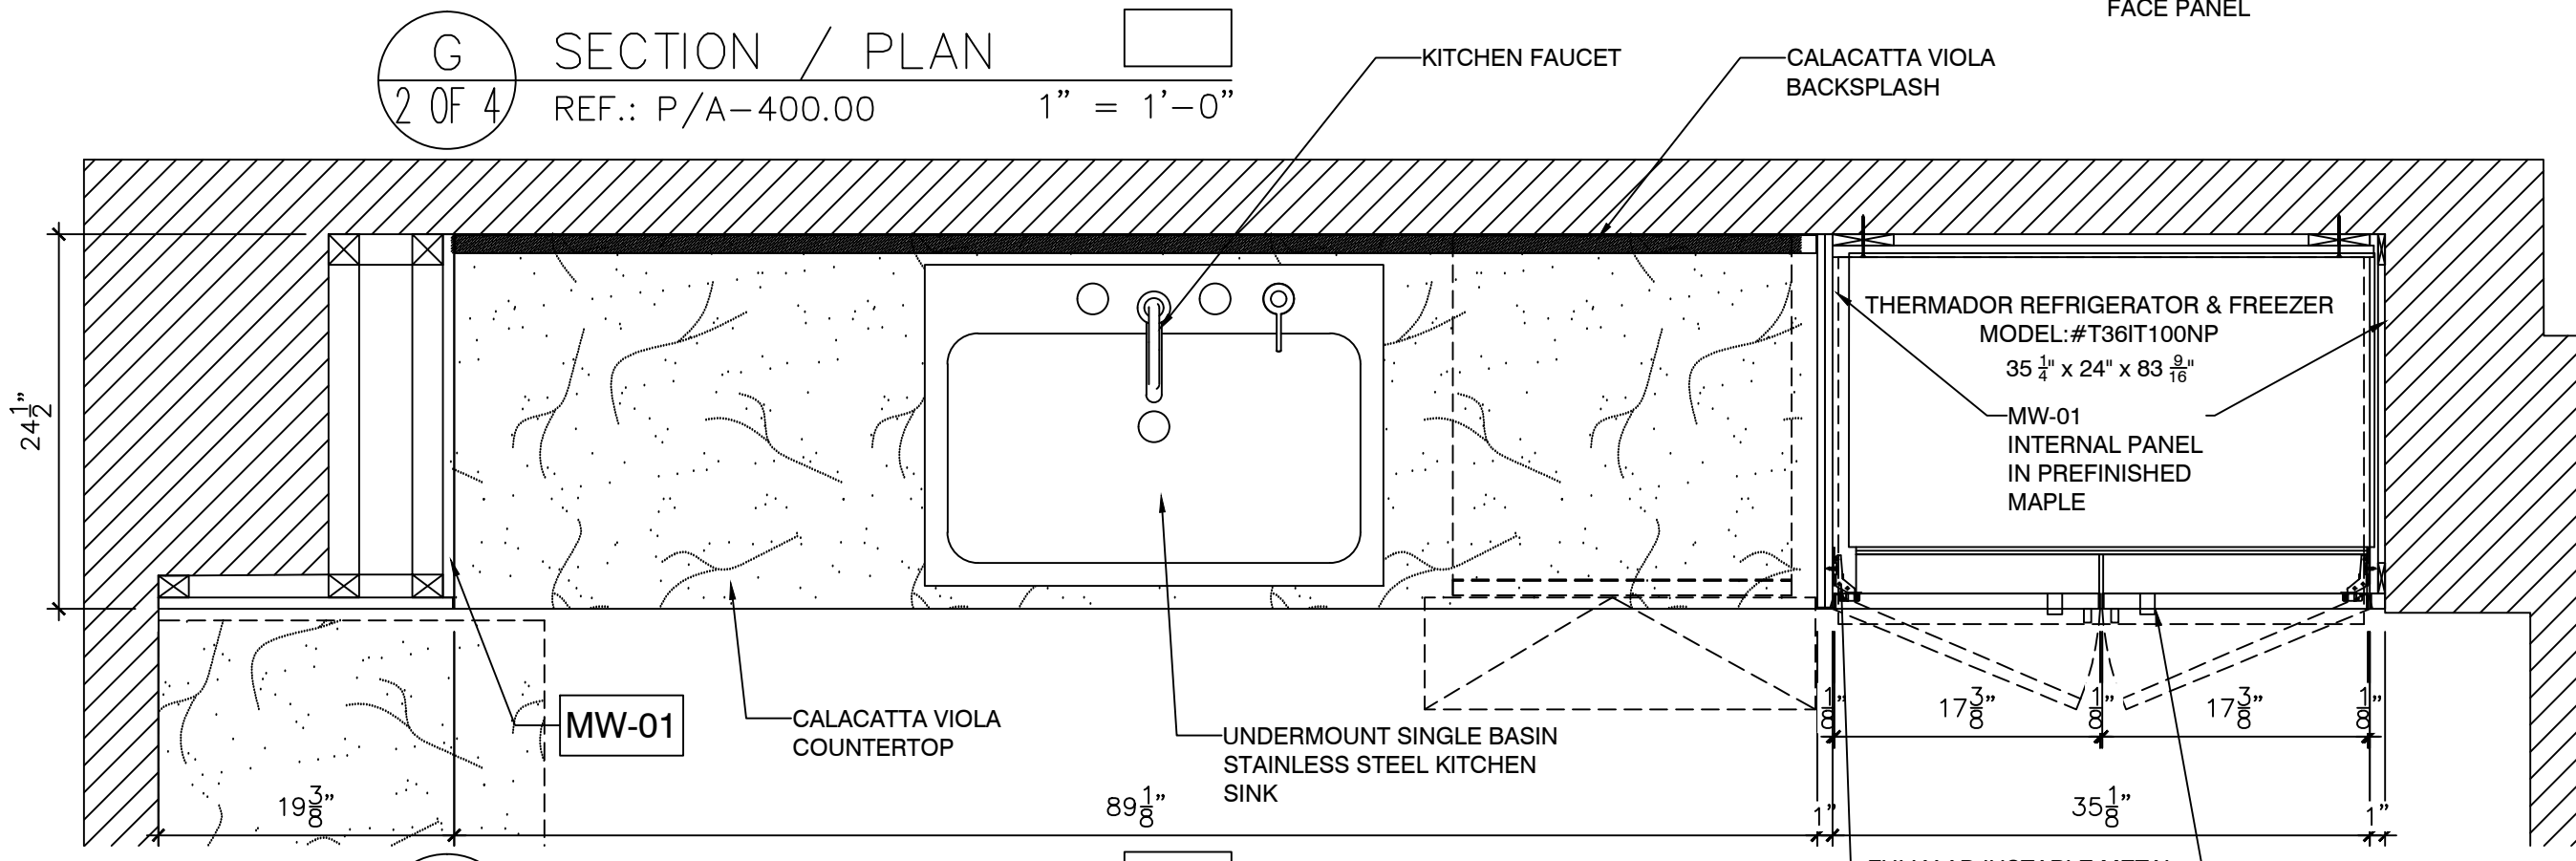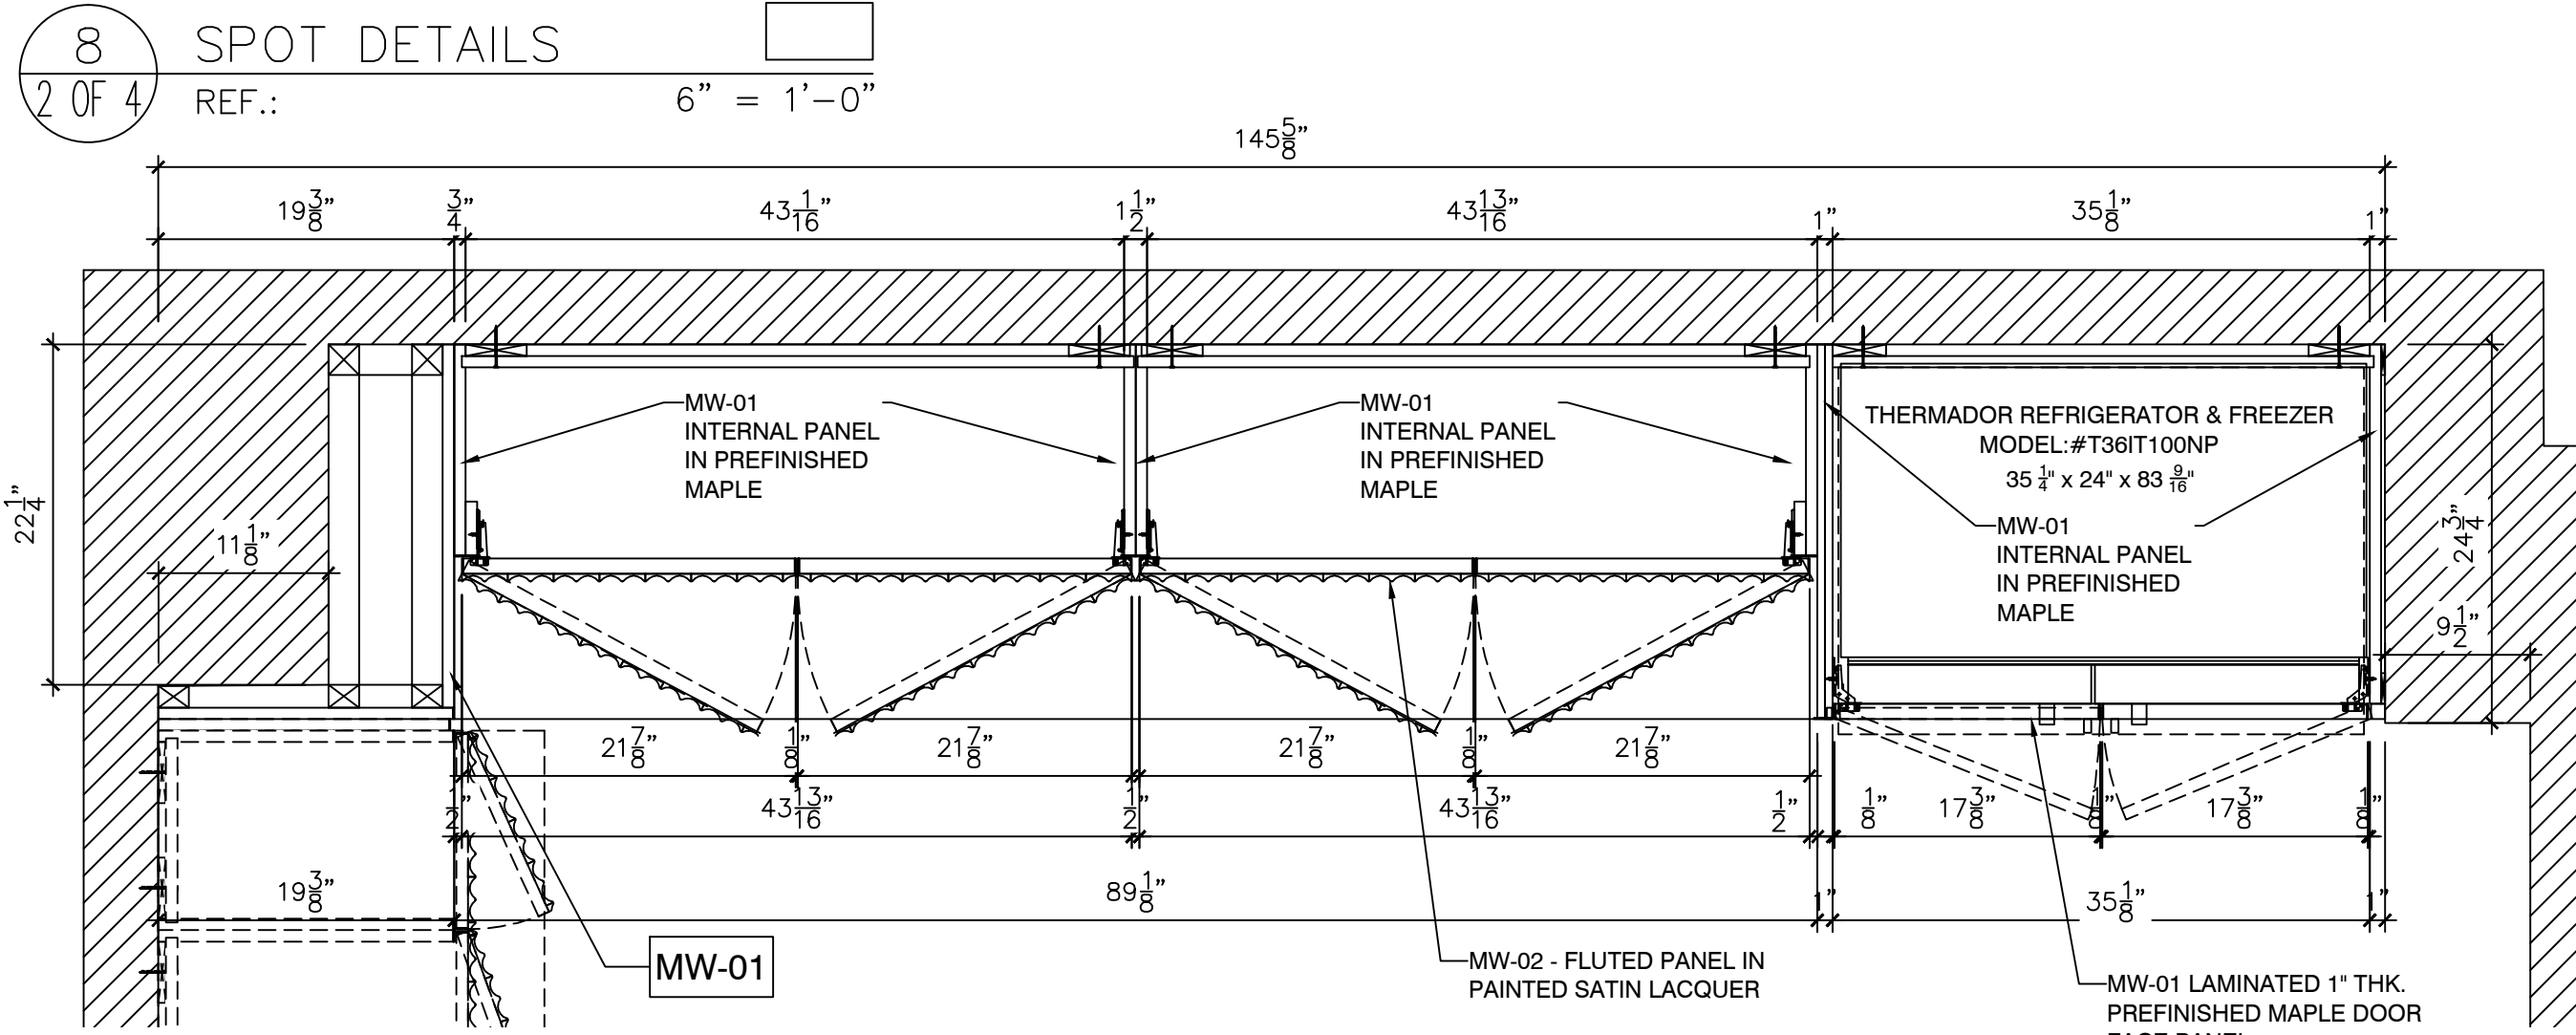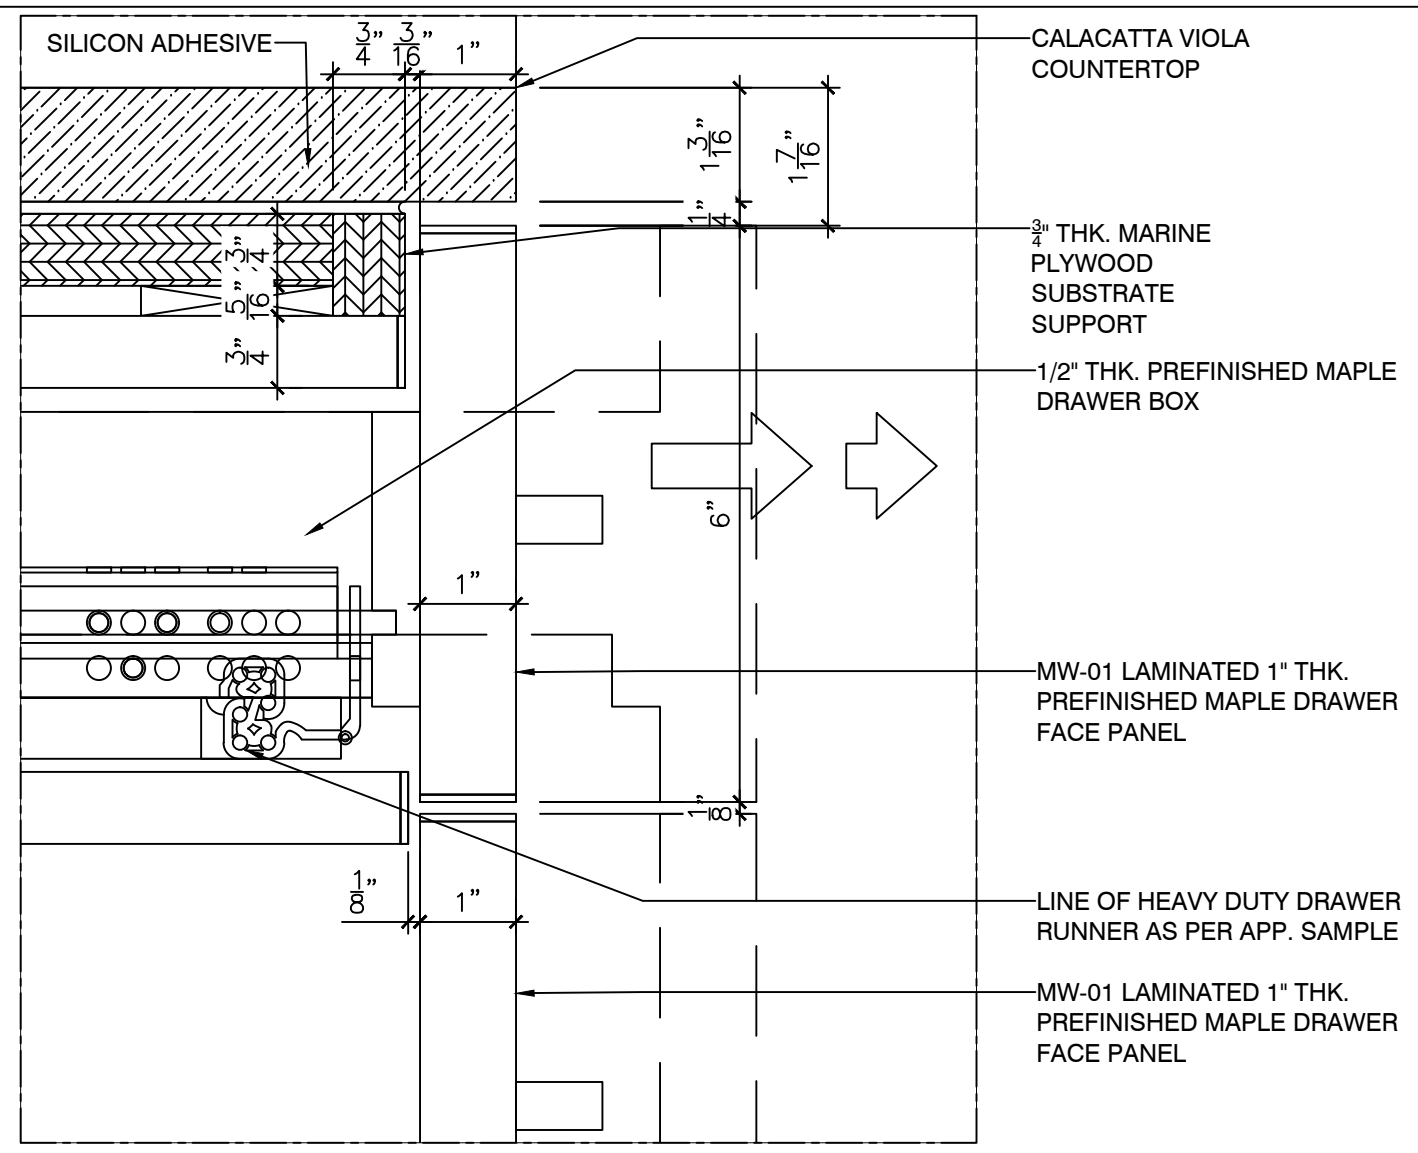

SCHEDULE

NO	MATERIAL & FINISH
MW-01	WHITE OAK W/ SLIM SHAKER (STAIN GRADE TO MATCH SAMPLE)
MW-02	FLUTED PANEL (SATIN LACQUER)
NO	HARDWARE

DISTRIBUTION

DATE	COPIES TO	FOR

REVISIONS

NO.	DATE	BY	DESCRIPTION

DRAFTINGSERVICES.COM
ARCHITECTURAL
MILLWORK









FOR:

ARCHITECT / DESIGNER
PRATT + BLACK
ARCHITECTS
66 PALMER AVENUE, SUITE 48
BRONXVILLE, NY 10708

DWG. TITLE:
KITCHEN MILLWORKS

REF DWG NO	REF DWG. DATE
SCALE AS NOTED	DWG. DATE: 10.07.24
DRAWN BY: DA	
FLD. DIM'S BY	
JOB #	
DWG STATUS	

2 OF 4

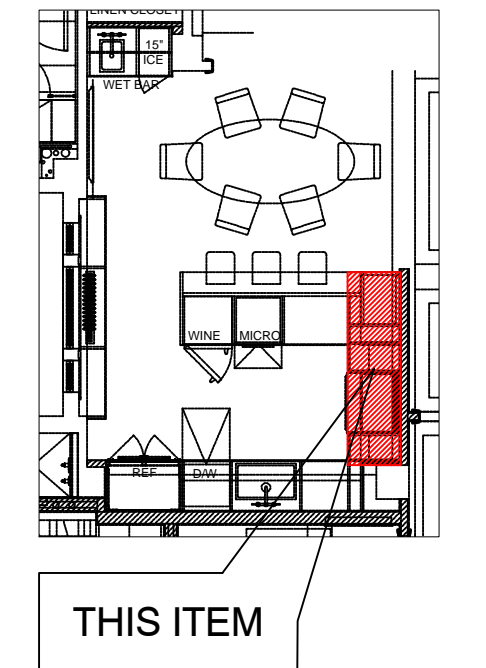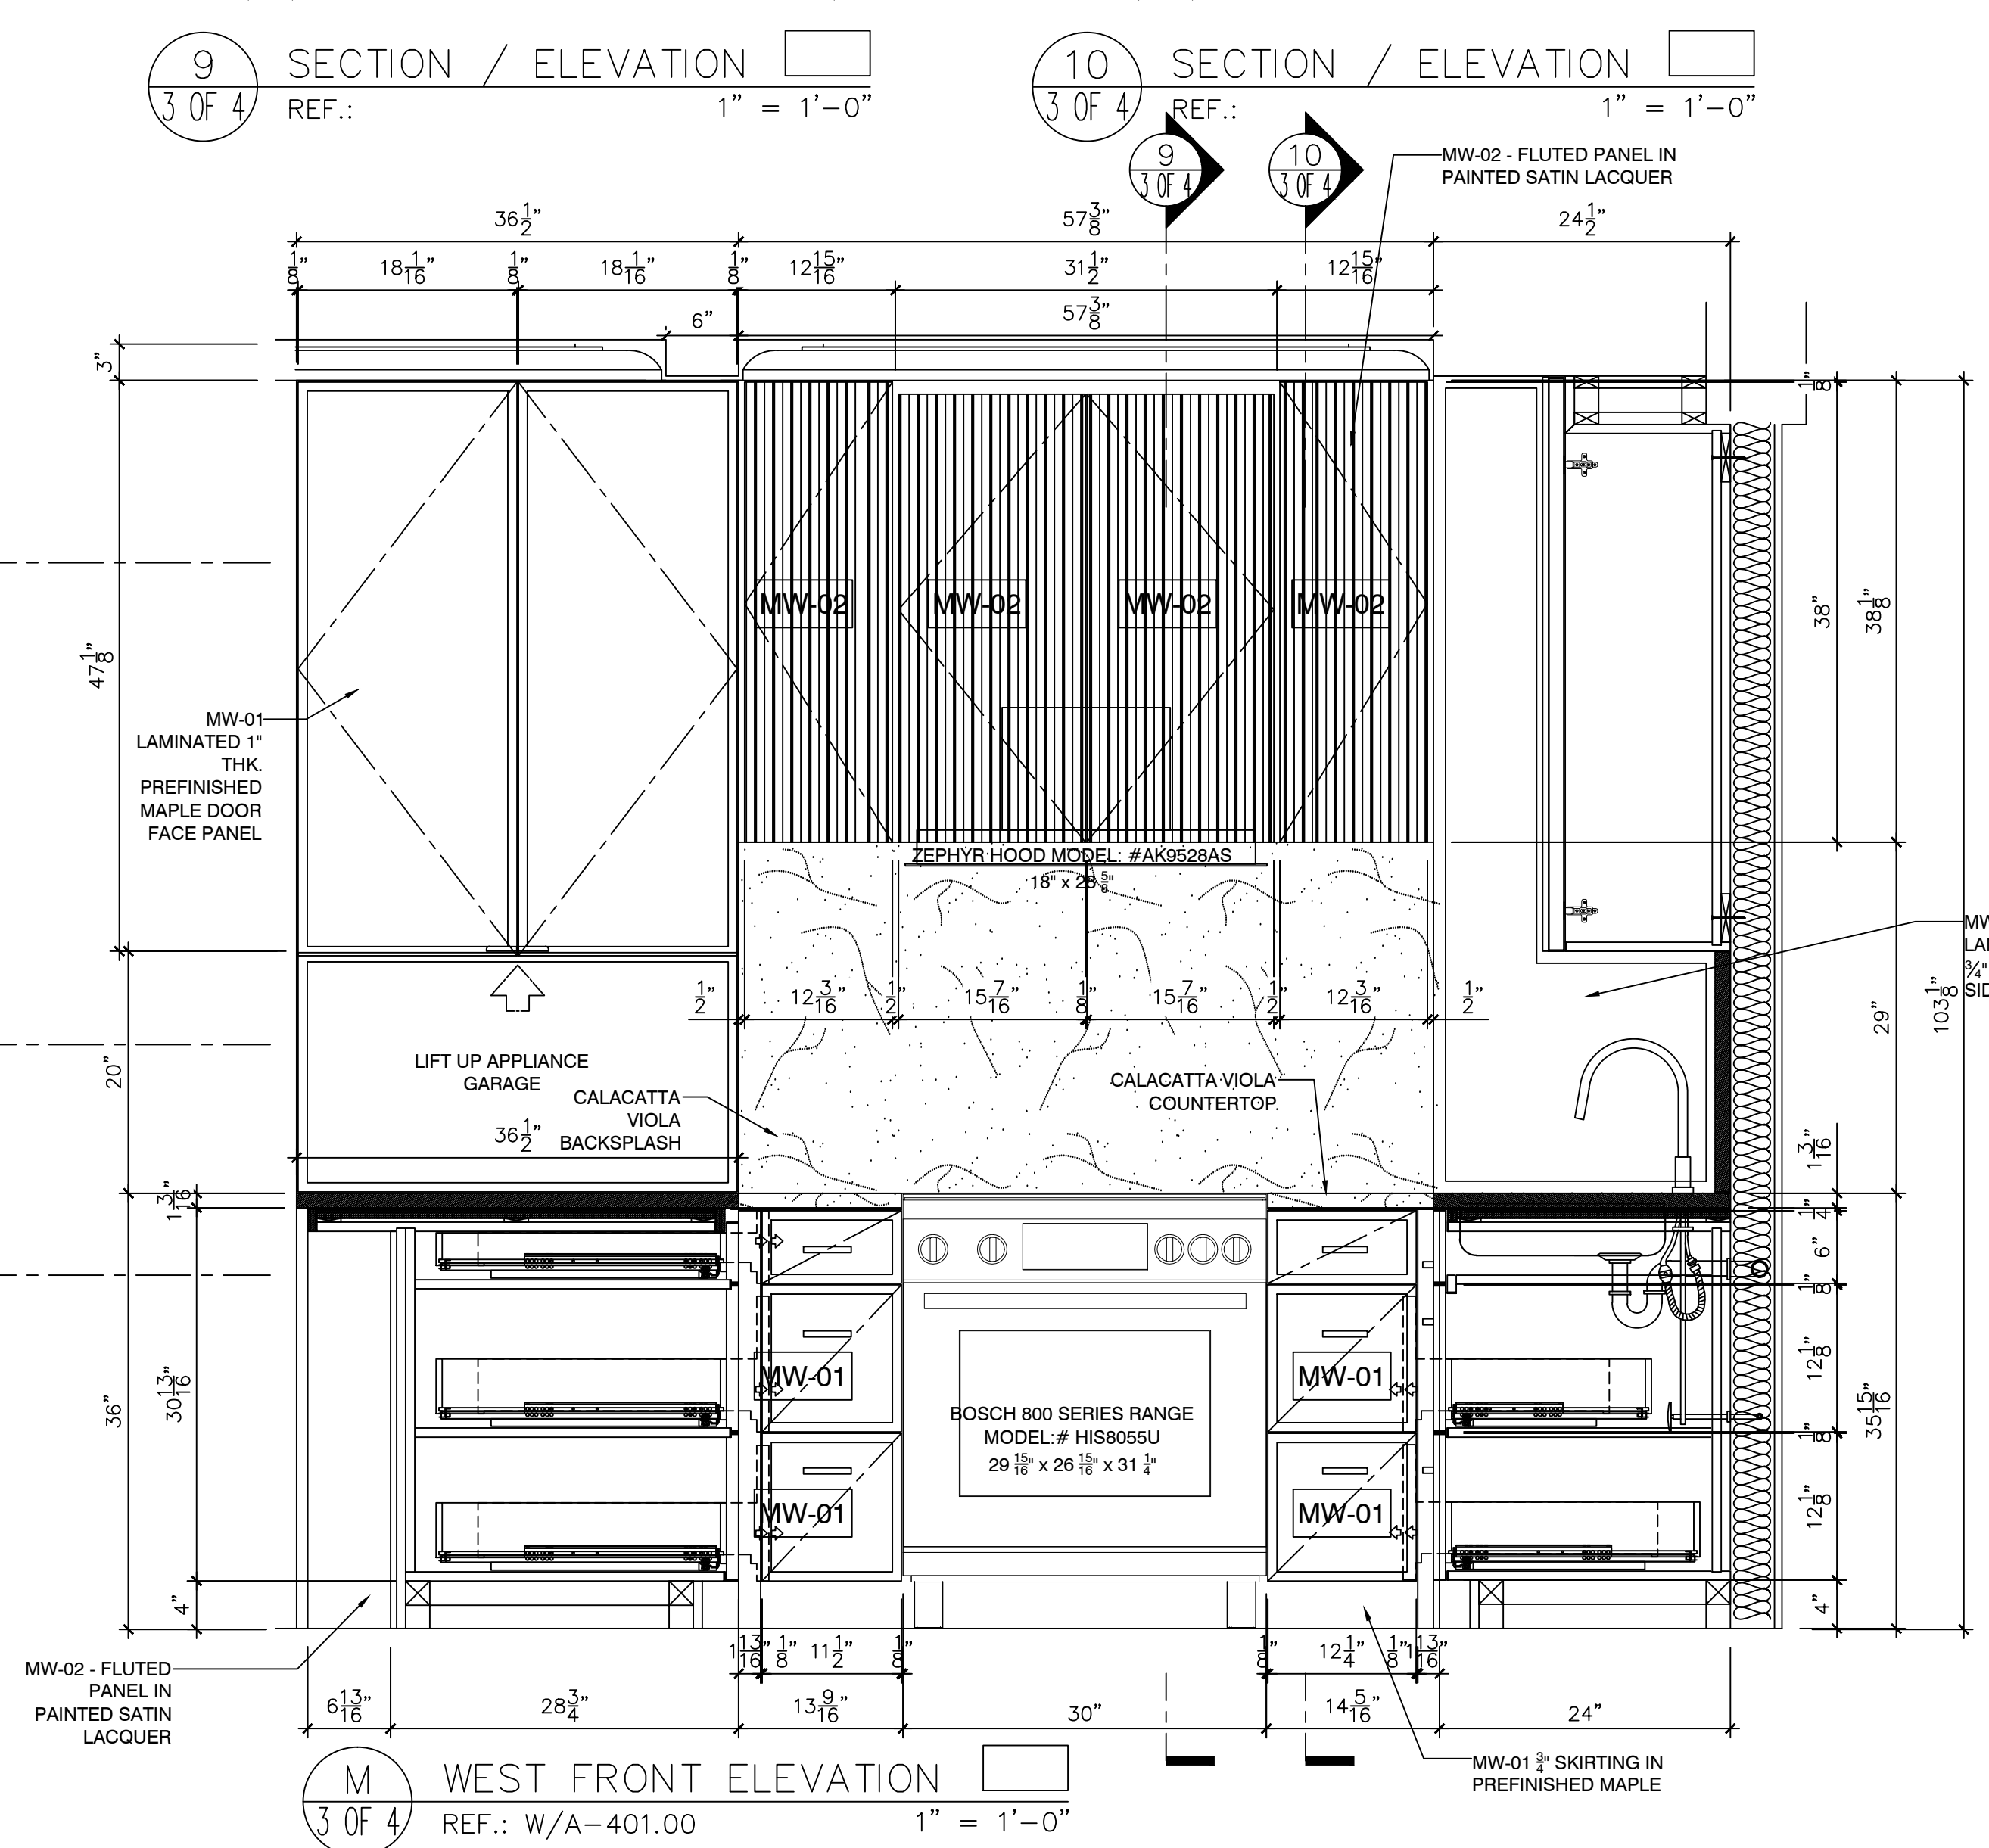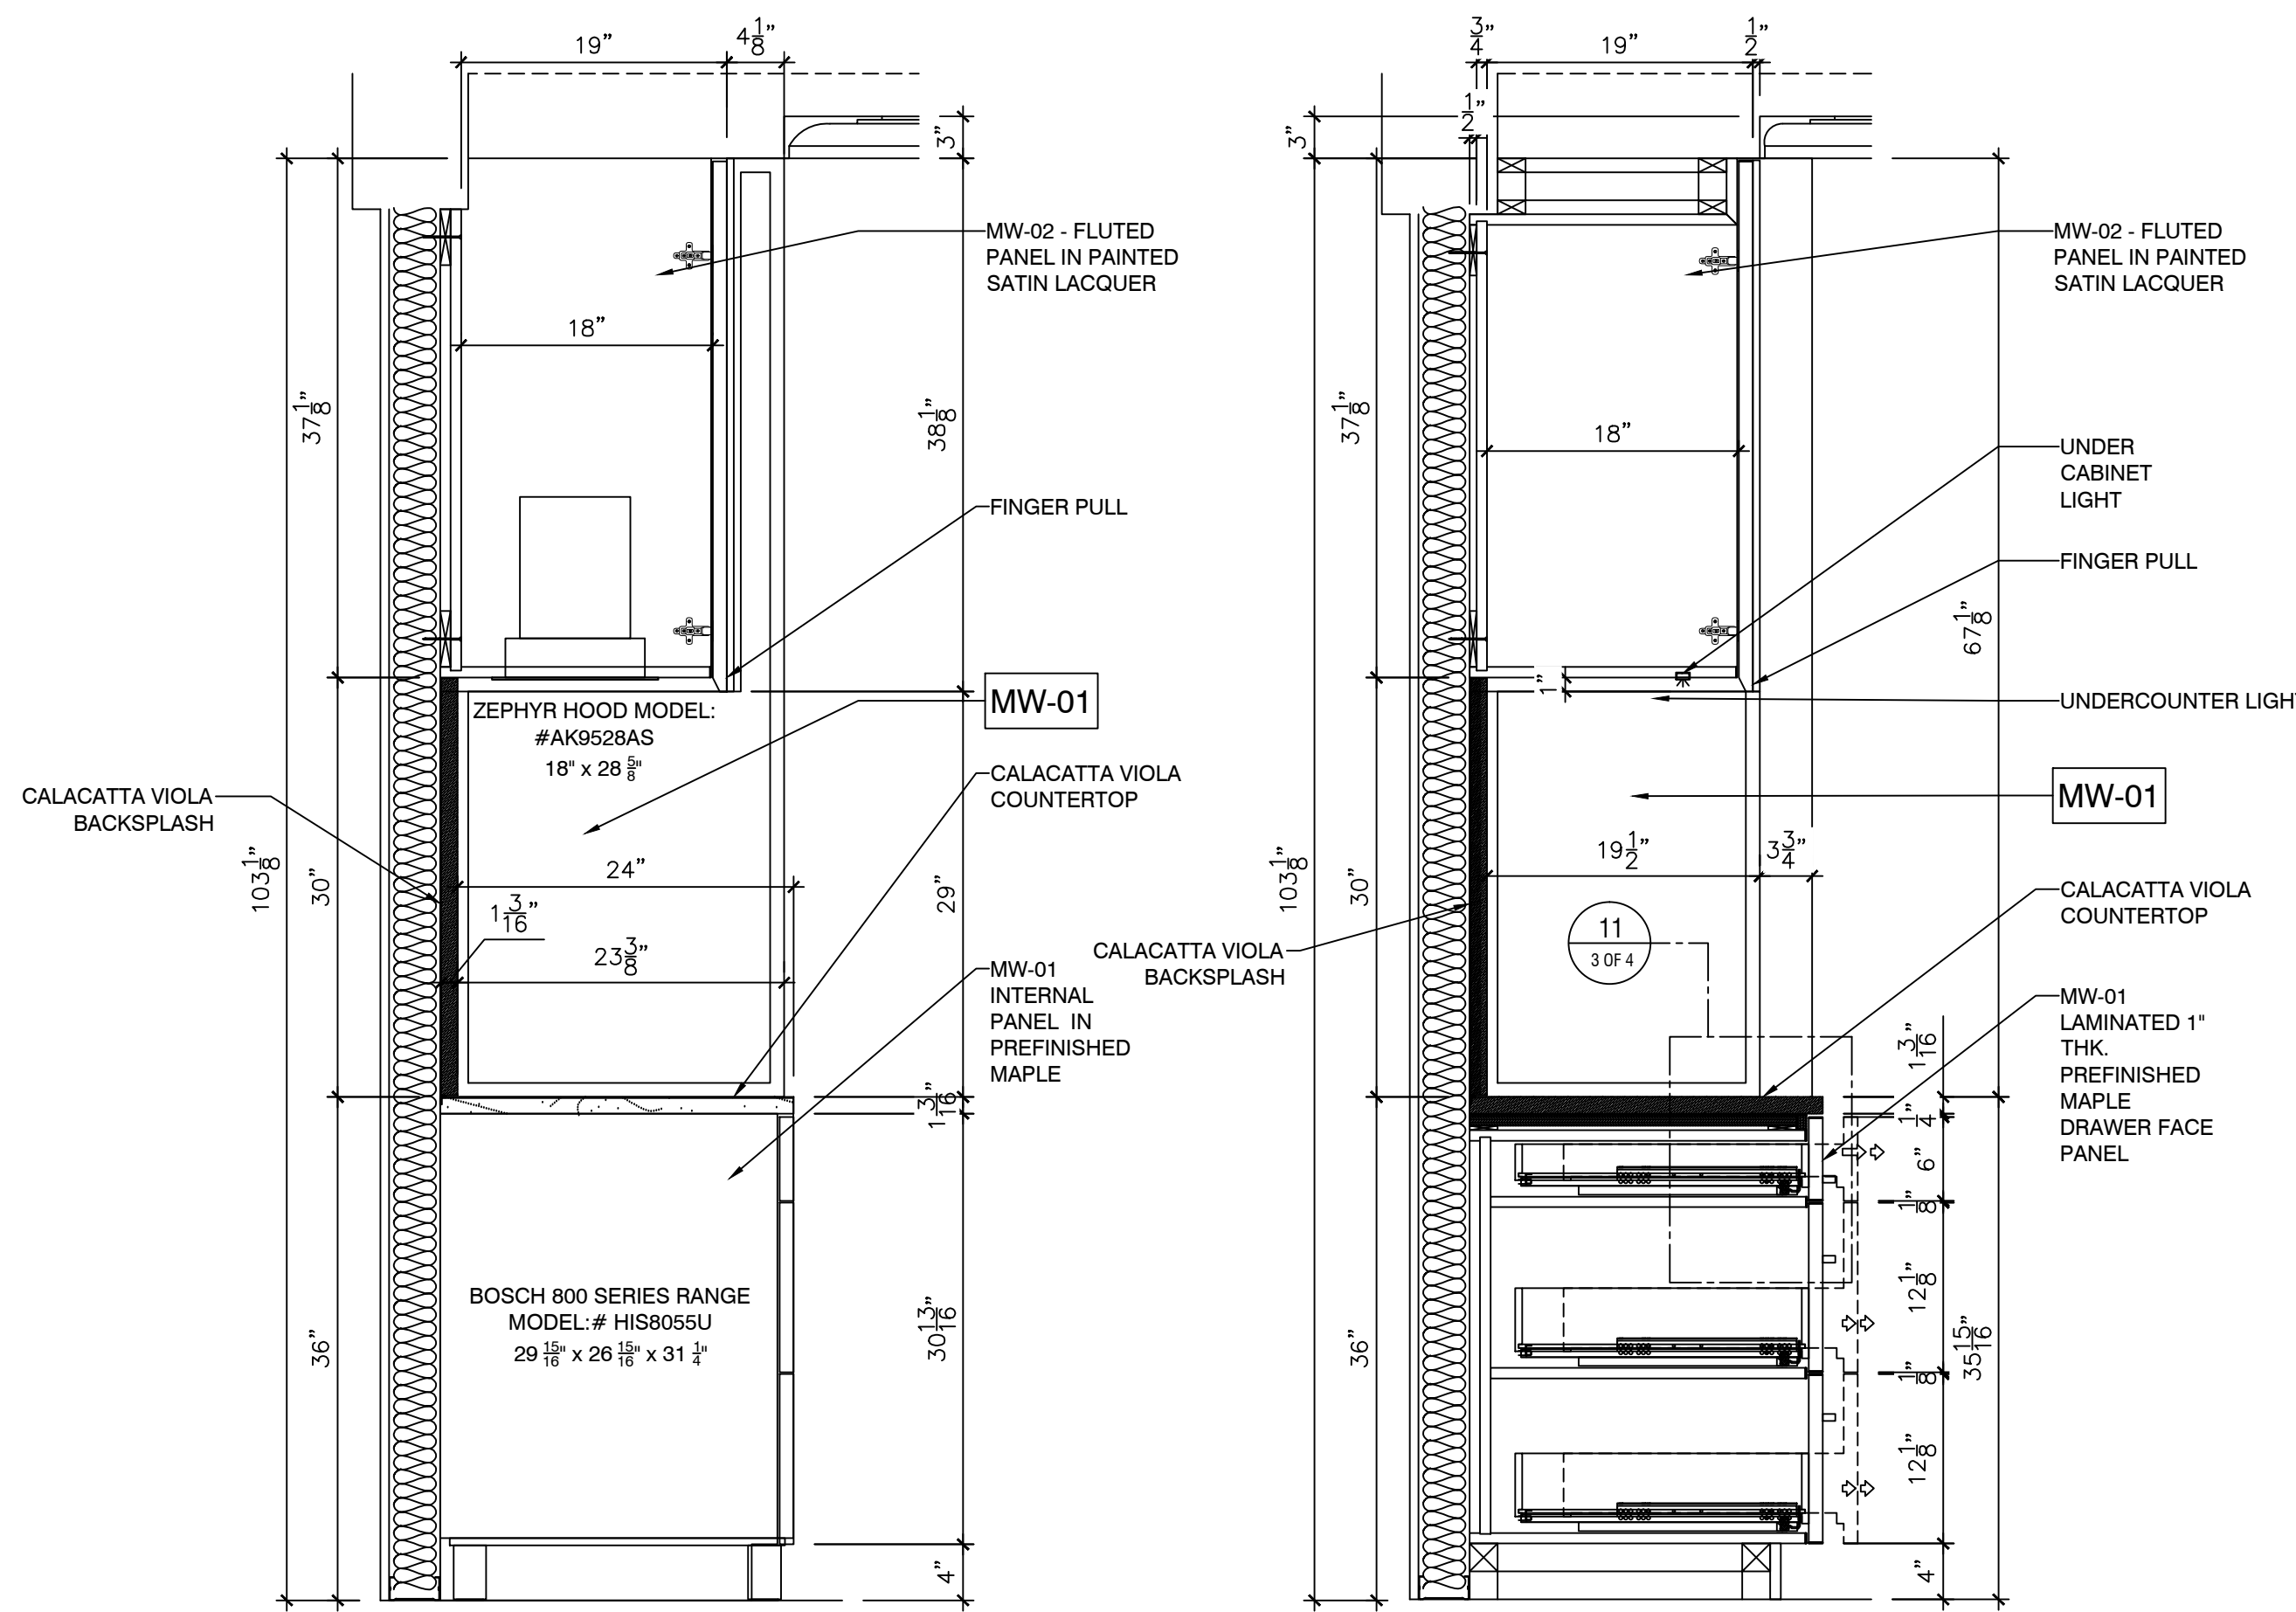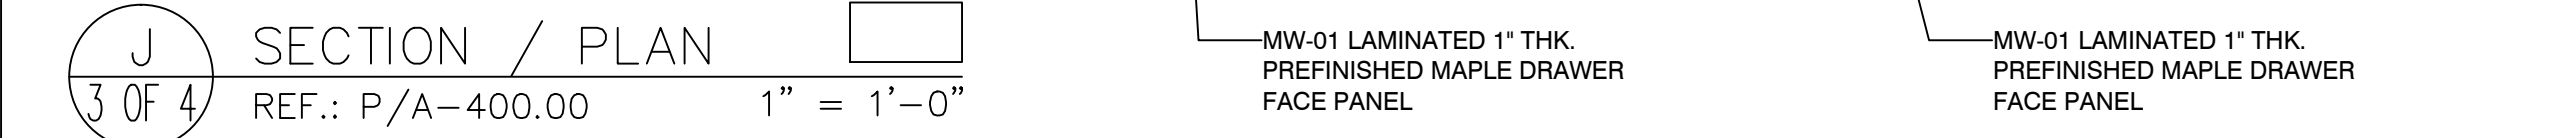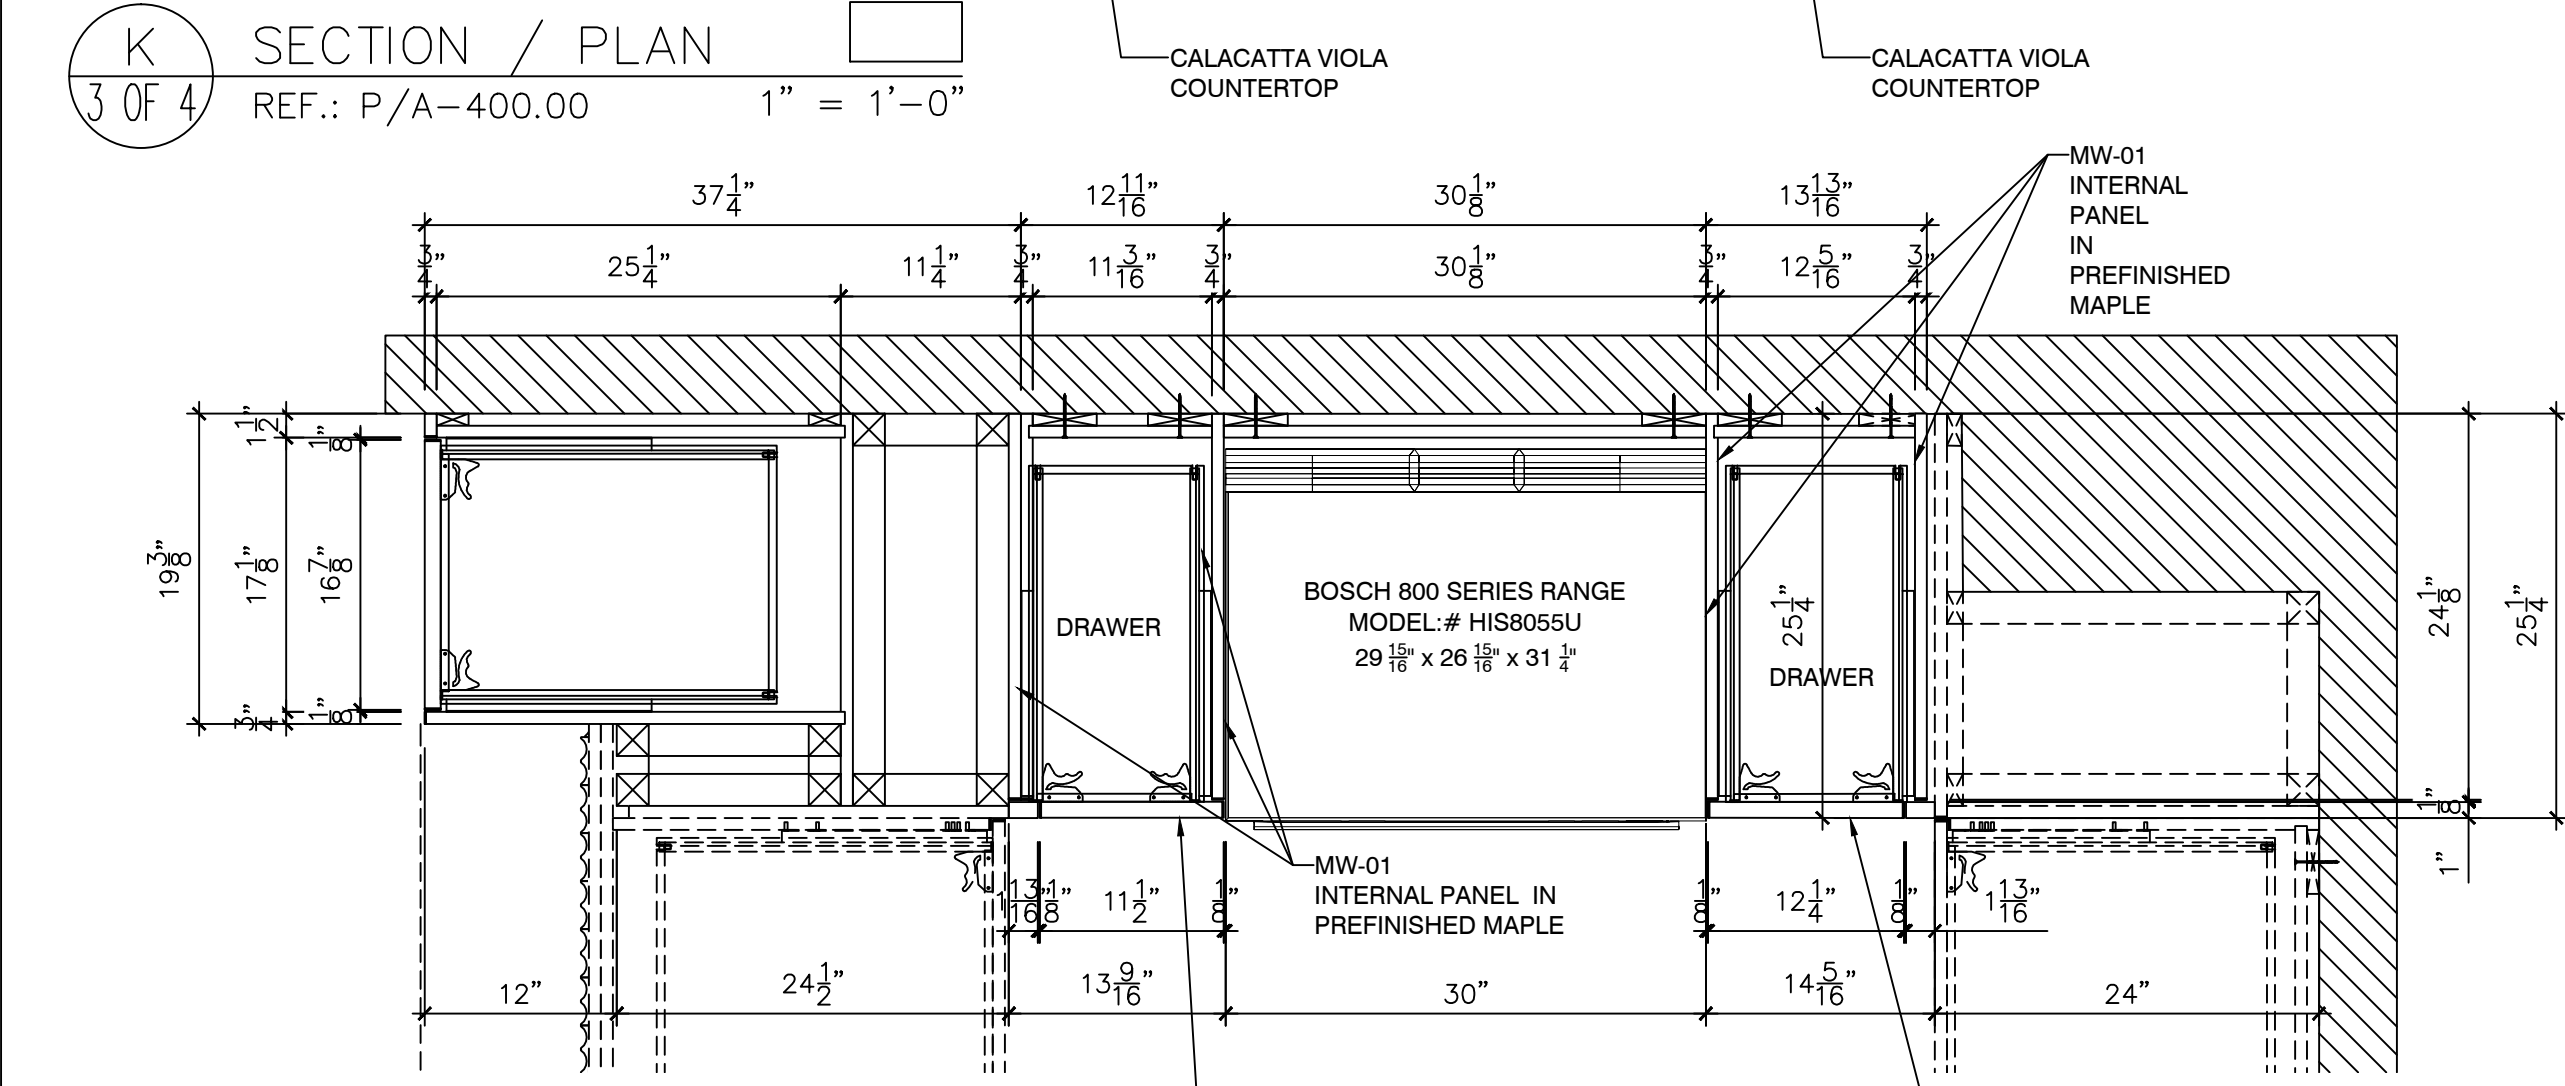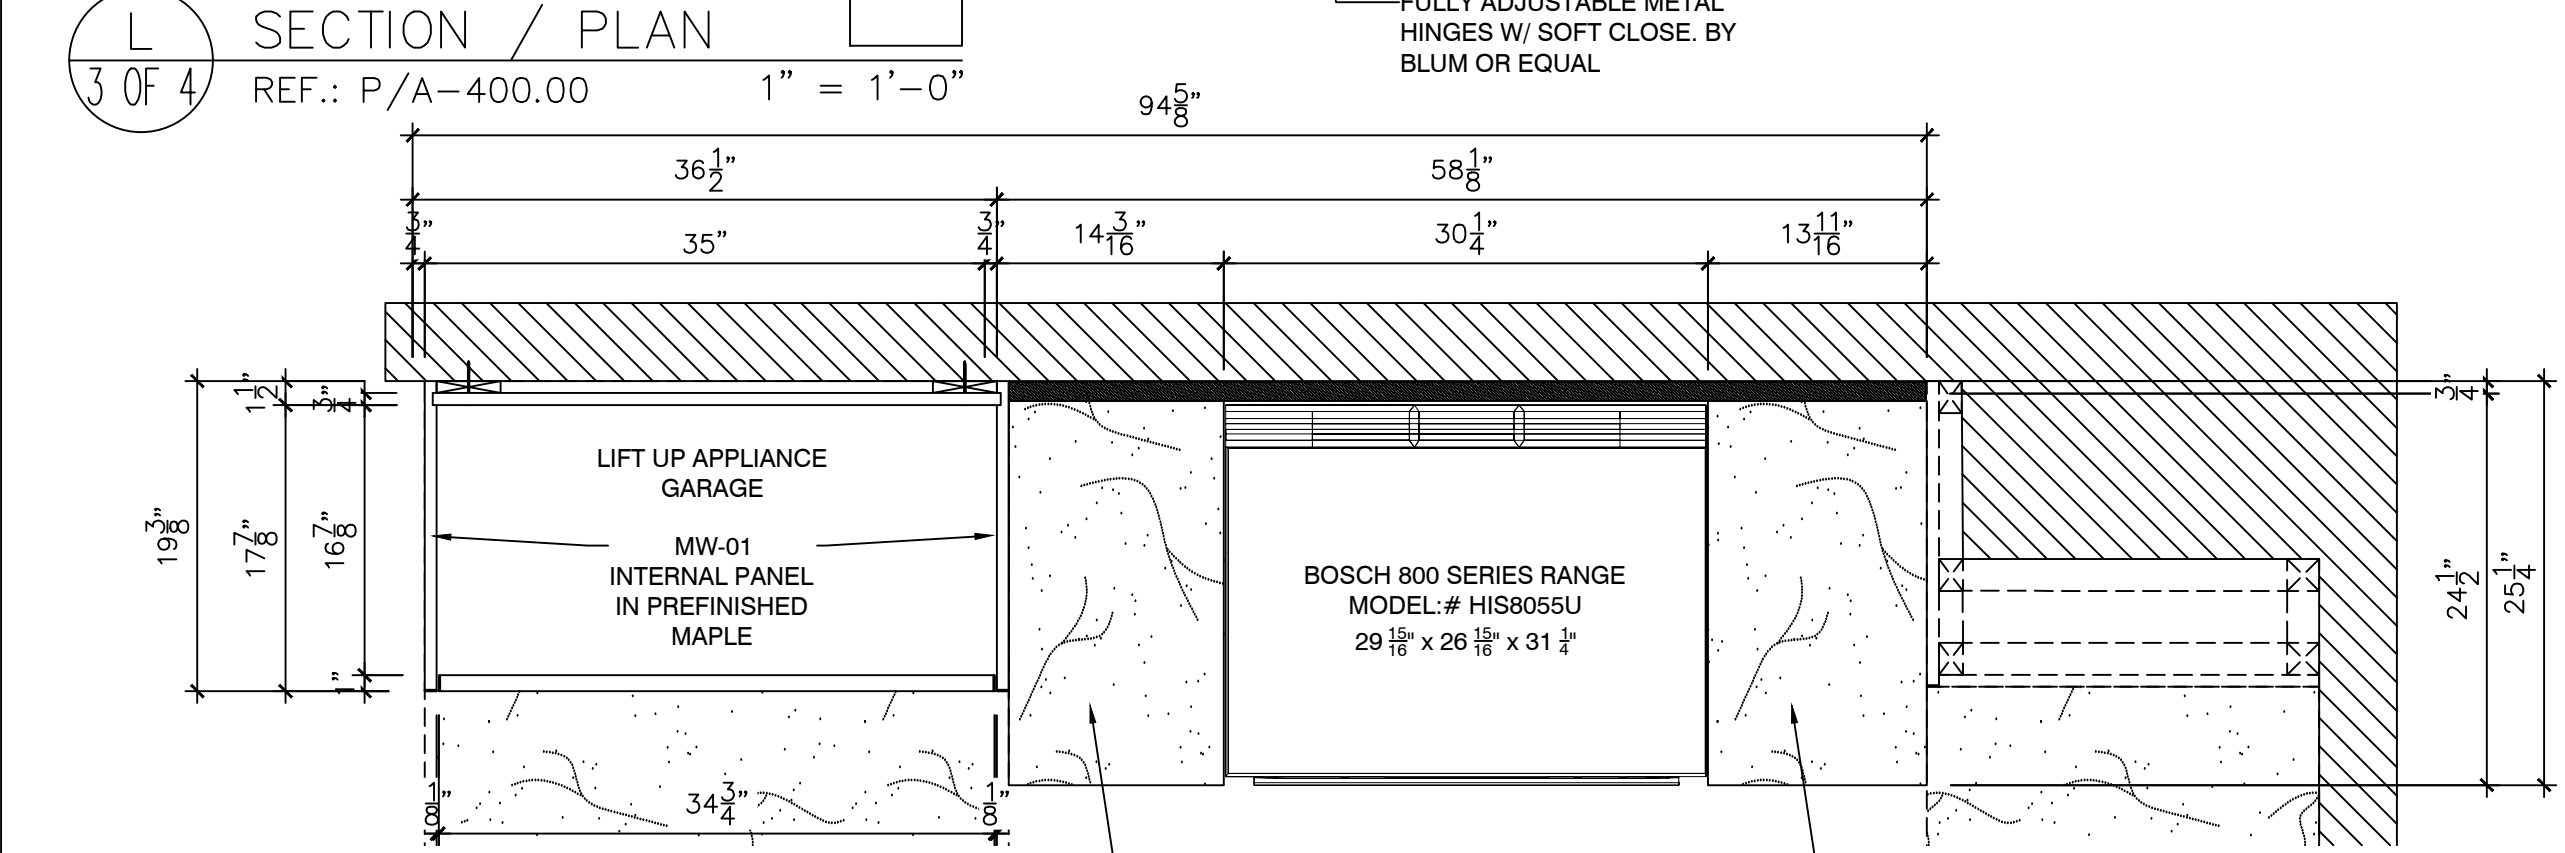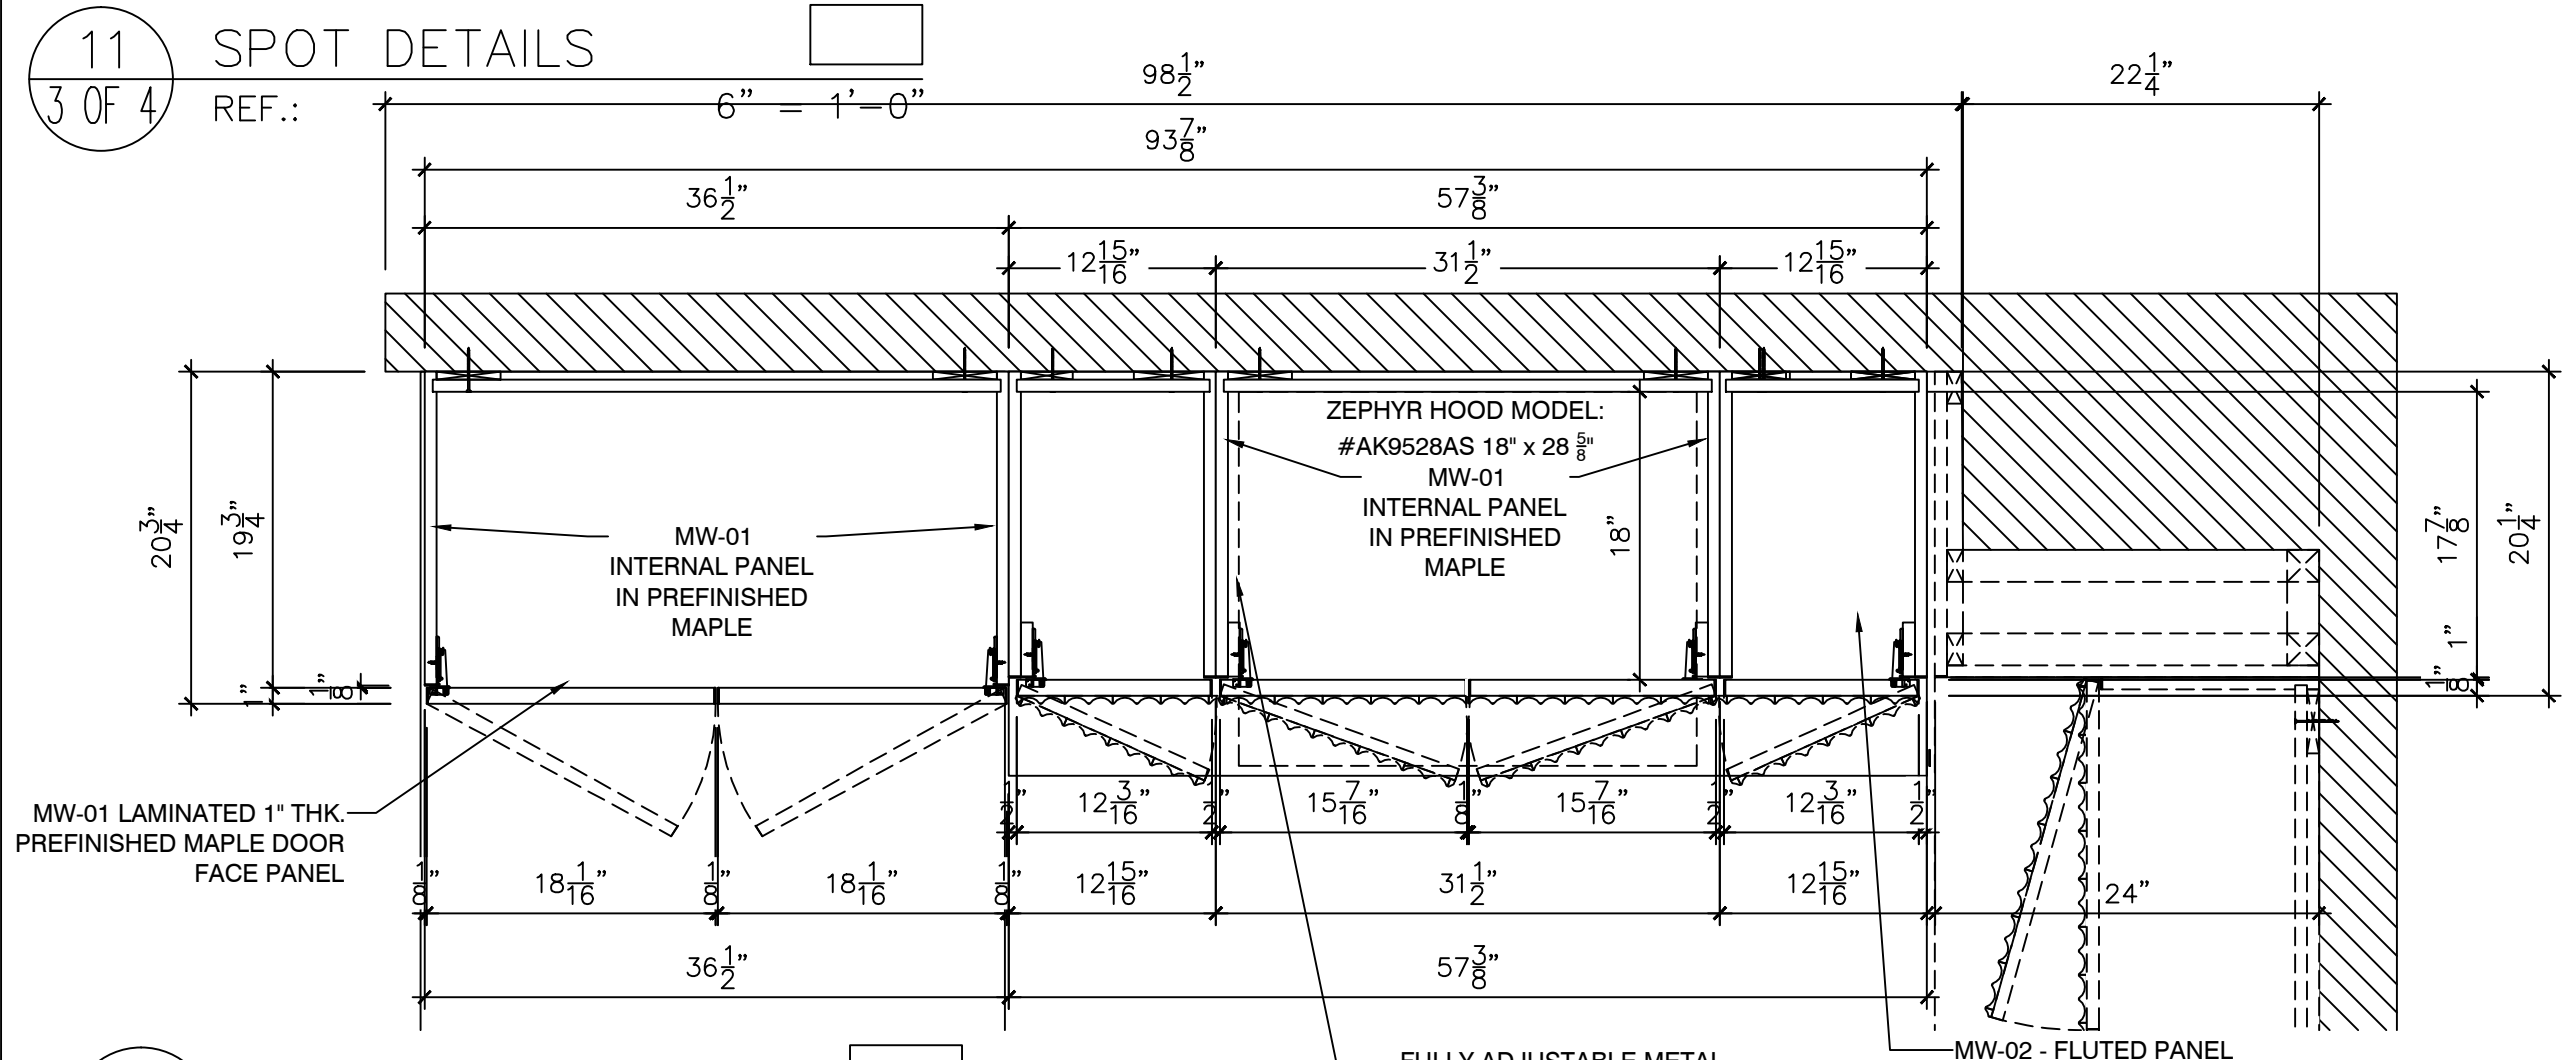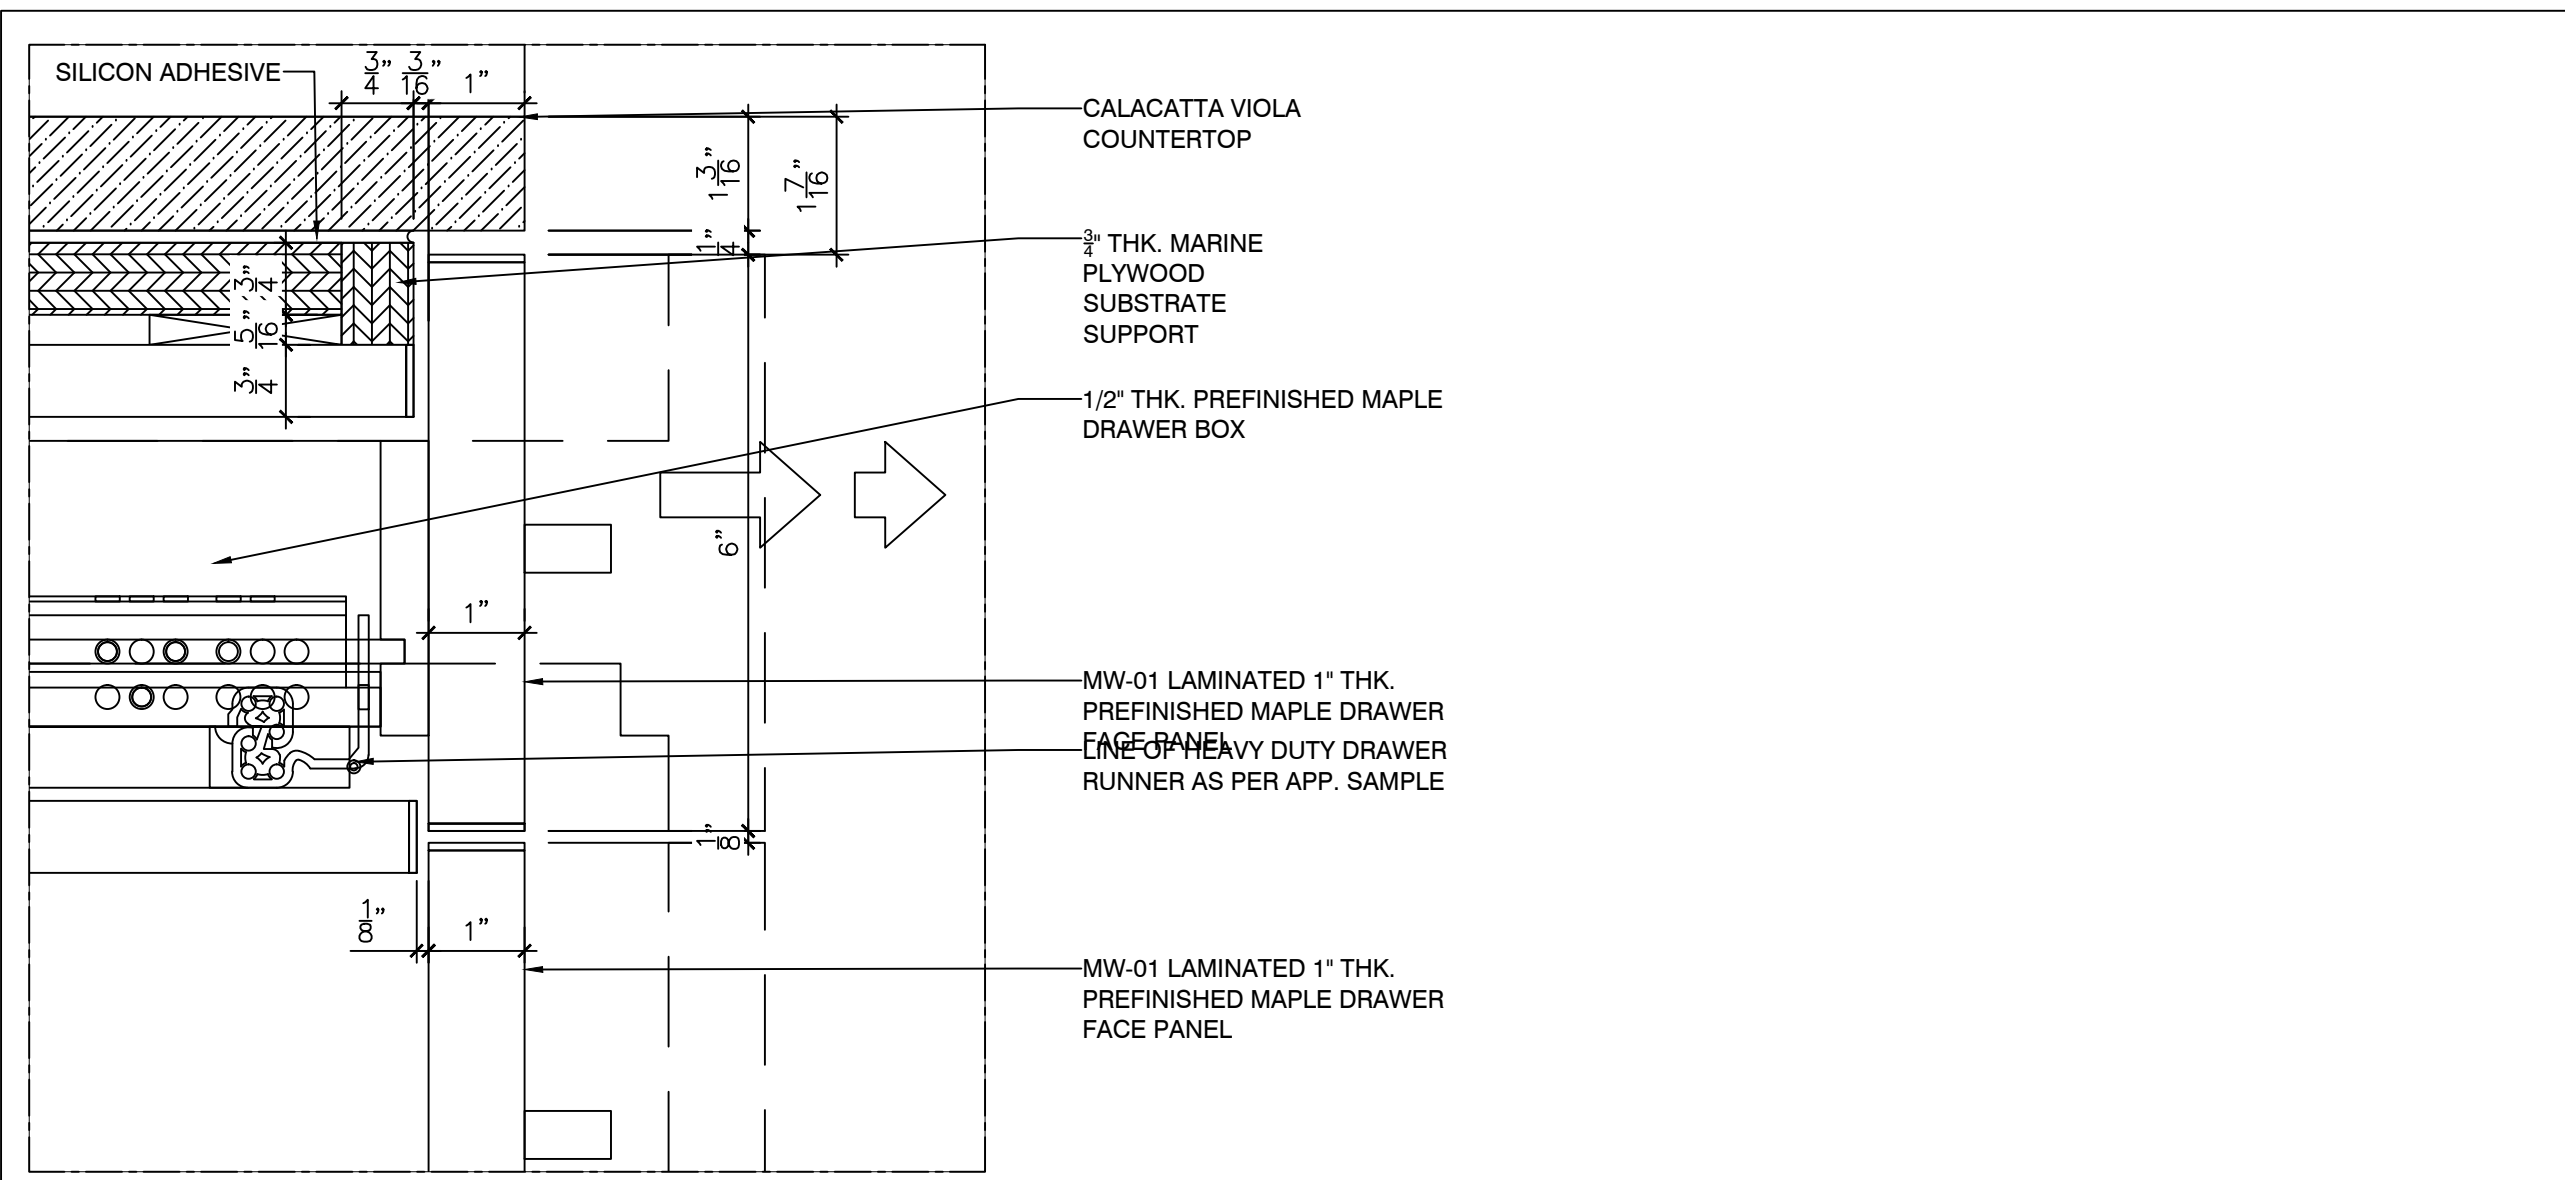

SCHEDULE

NO	MATERIAL & FINISH
MW-01	WHITE OAK W/ SLIM SHAKER (STAIN GRADE TO MATCH SAMPLE)
MW-02	FLUTED PANEL (SATIN LACQUER)
NO	HARDWARE

DISTRIBUTION

DATE	COPIES TO	FOR

REVISIONS

NO.	DATE	BY	DESCRIPTION

DRAFTINGSERVICES.COM
 ARCHITECTURAL MILLWORK


FOR:

ARCHITECT / DESIGNER
PRATT + BLACK
 ARCHITECTS
 66 PALMER AVENUE, SUITE 48
 BRONXVILLE, NY 10708


DWG. TITLE:
KITCHEN MILLWORKS

REF. DWG. NO.	REF. DWG. DATE
SCALE AS NOTED	DWG. DATE: 10.07.24
DRAWN BY: DA	
PLD. DIM'S BY	
JOB #	
DWG. STATUS	


OF
 DWG. NO.
 3 OF 4

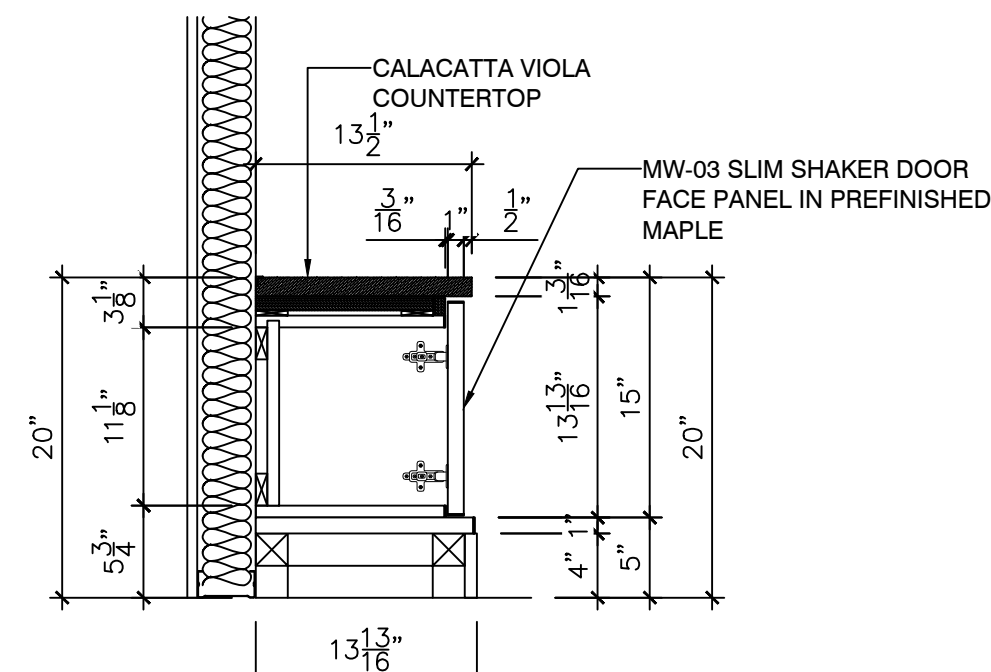


12 SECTION / ELEVATION
4 OF 4 REF.: 1" = 1'-0"

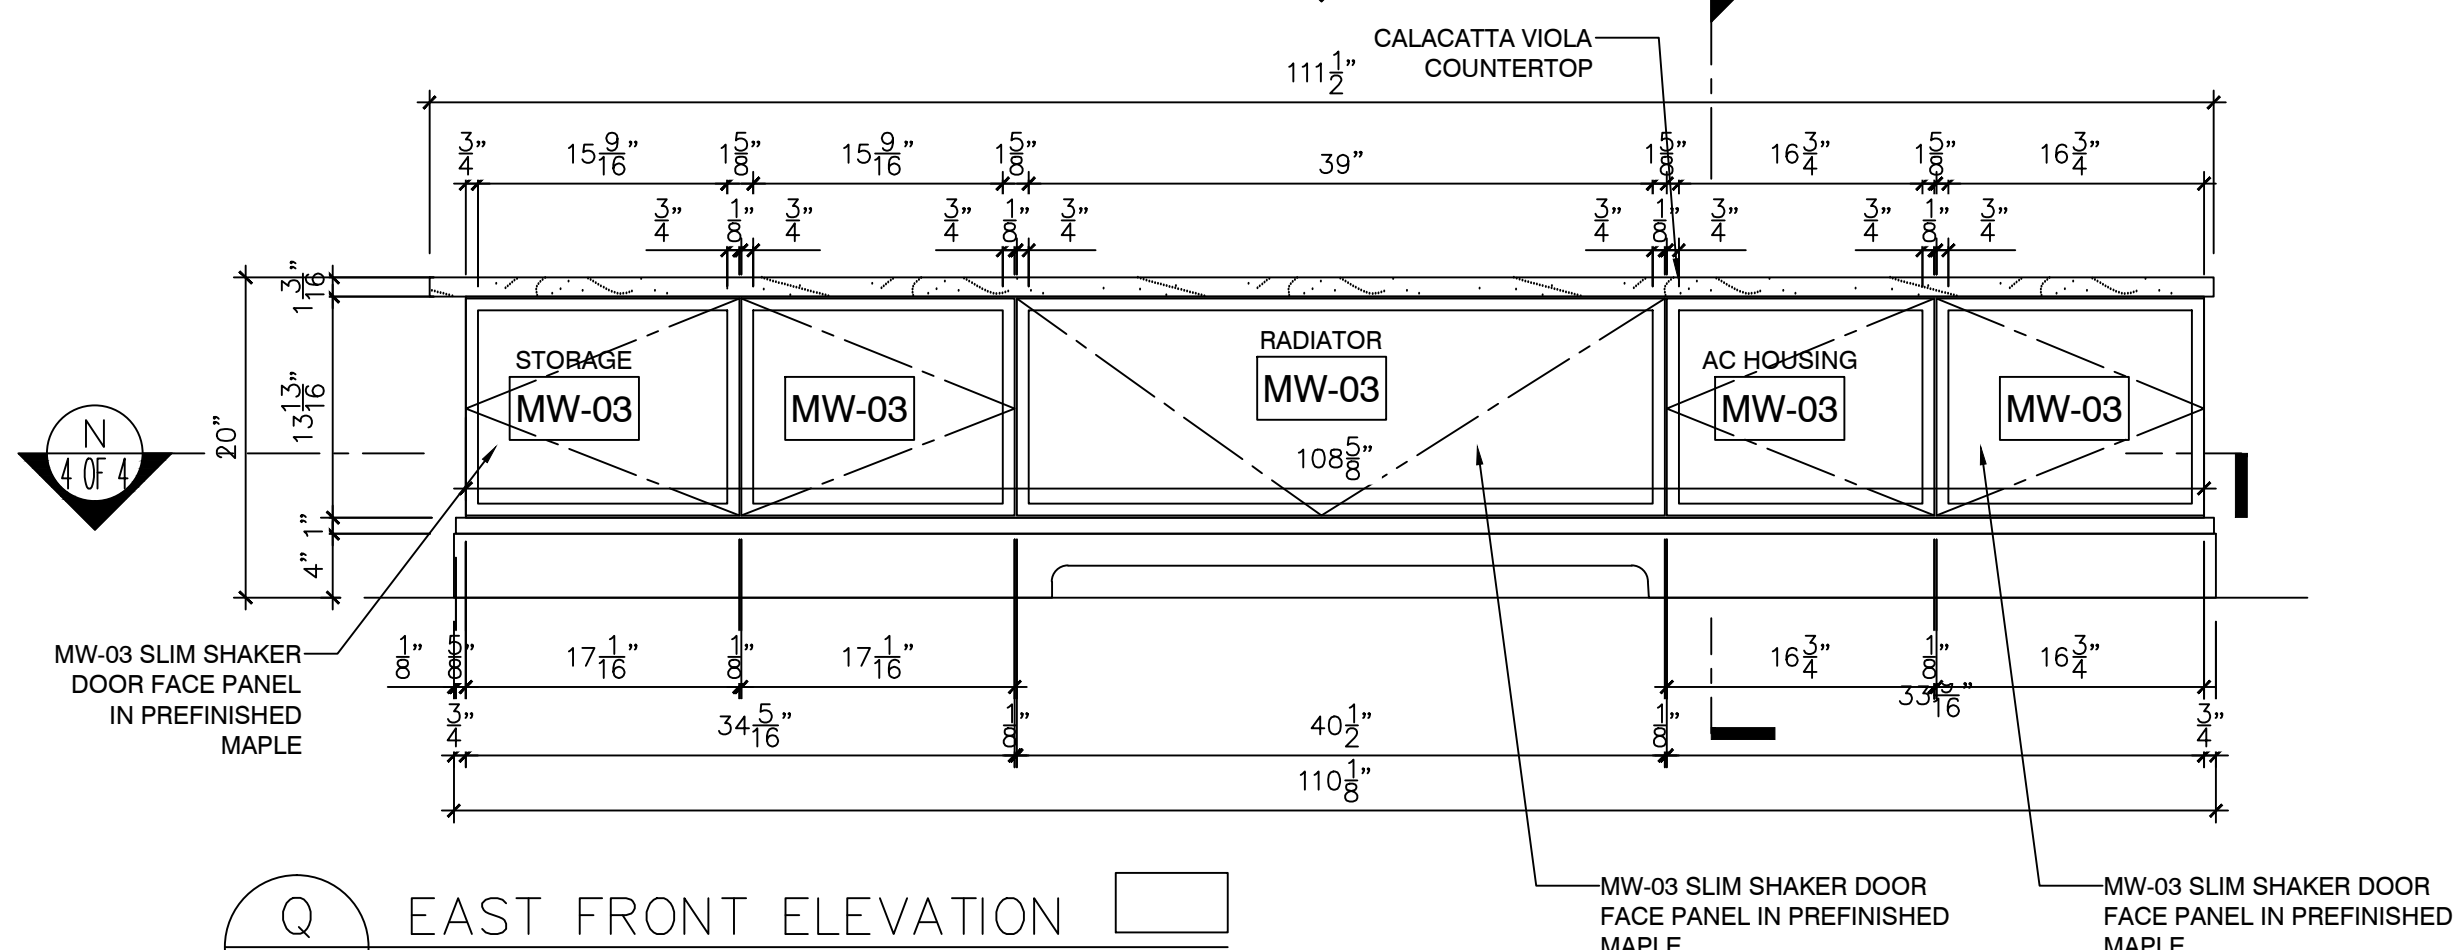


Q EAST FRONT ELEVATION
4 OF 4 REF.: E/A-401.00 1" = 1'-0"

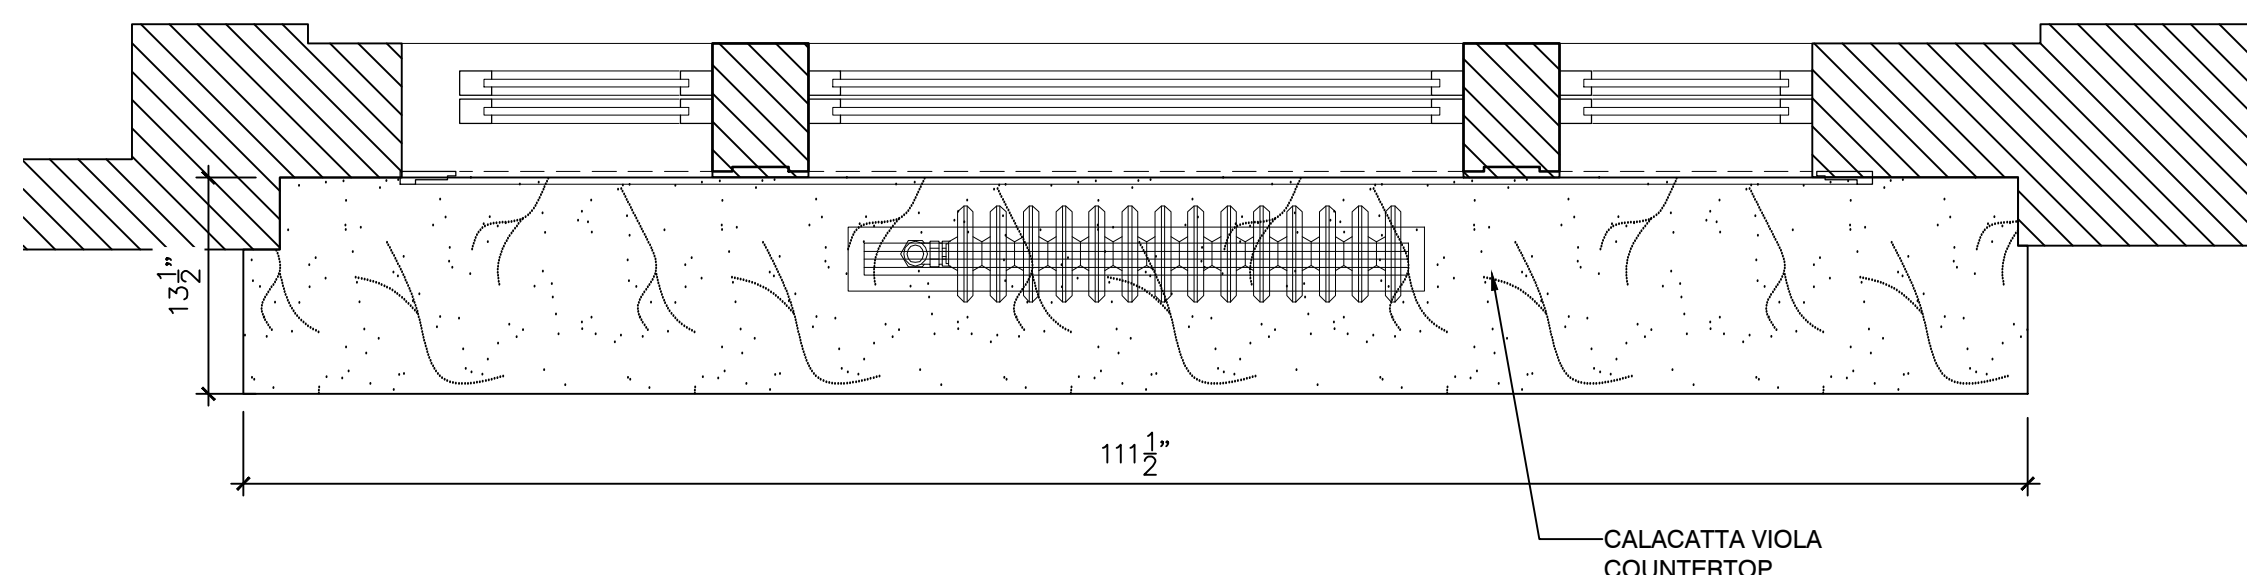


P SECTION / PLAN
4 OF 4 REF.: P/A-400.00 1" = 1'-0"

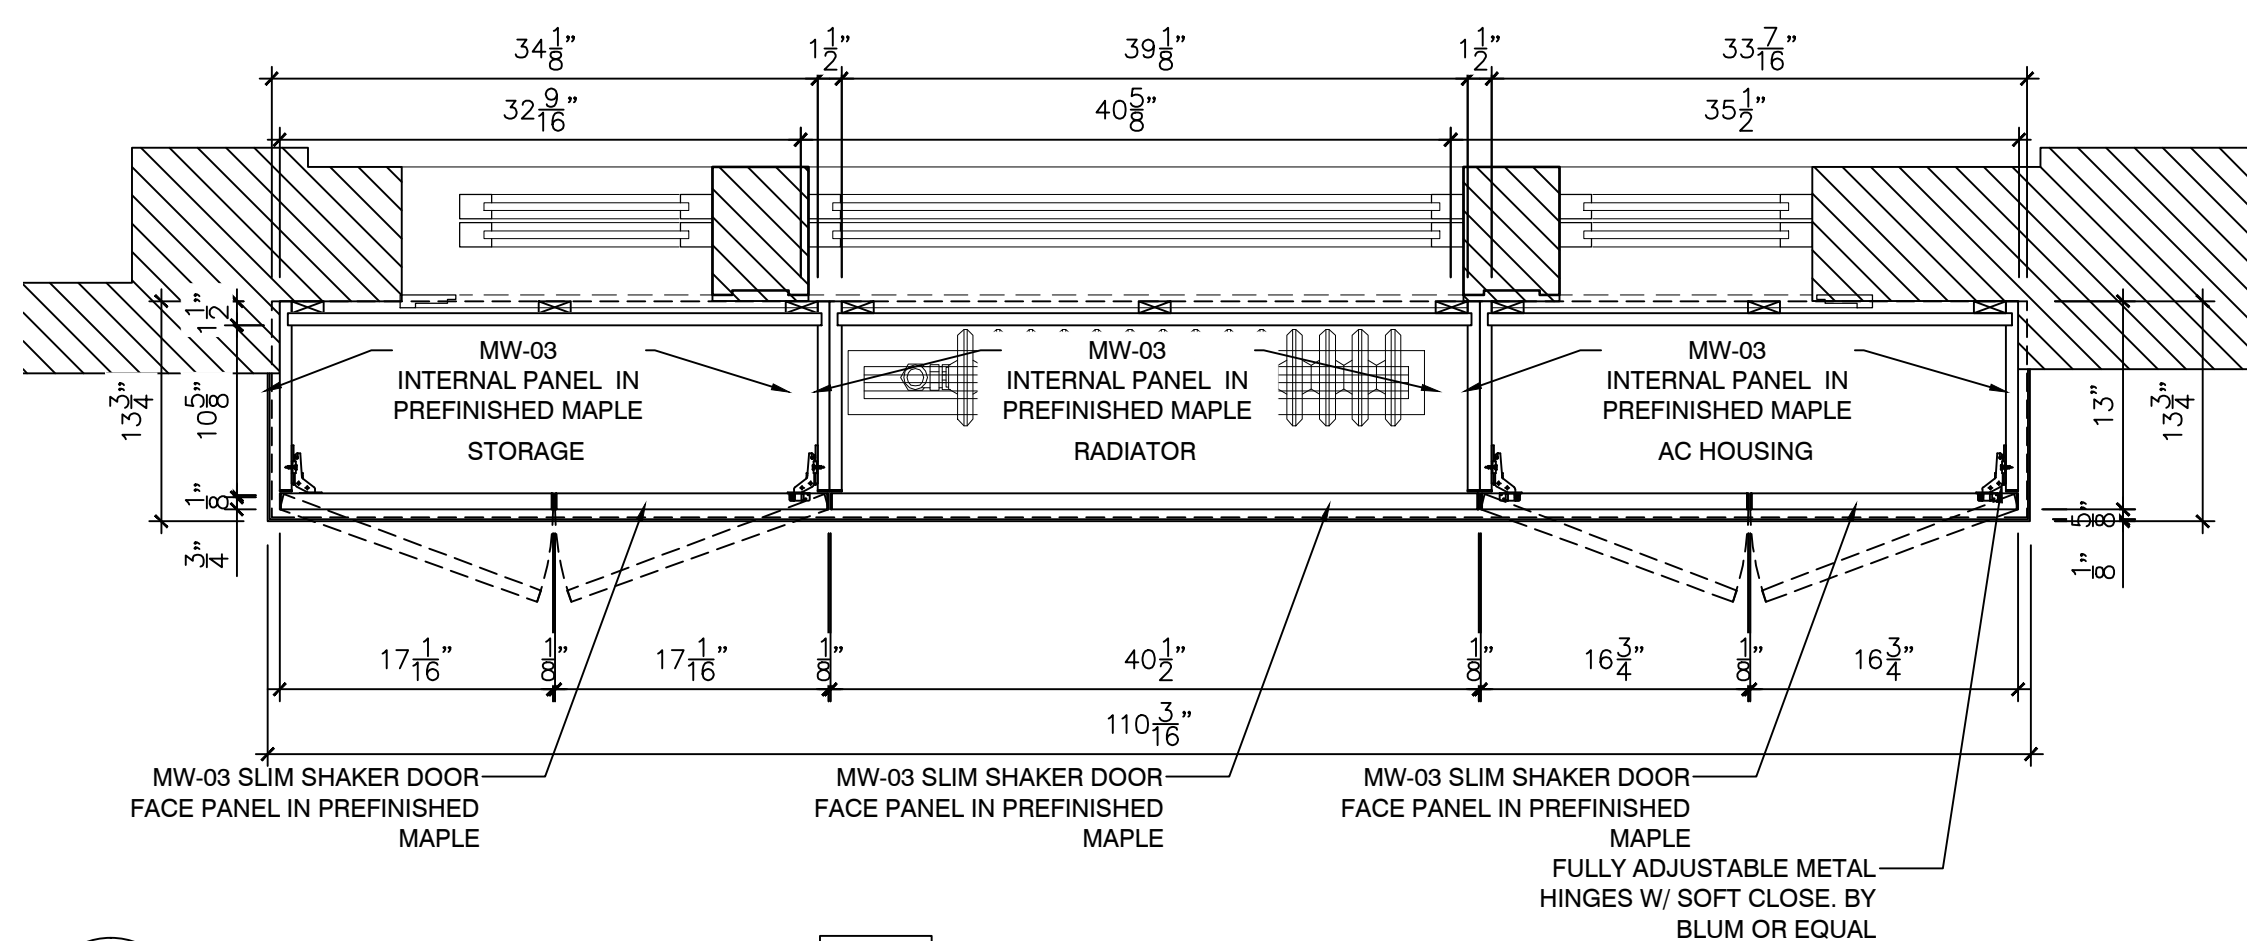


N SECTION / PLAN
4 OF 4 REF.: P/A-400.00 1" = 1'-0"

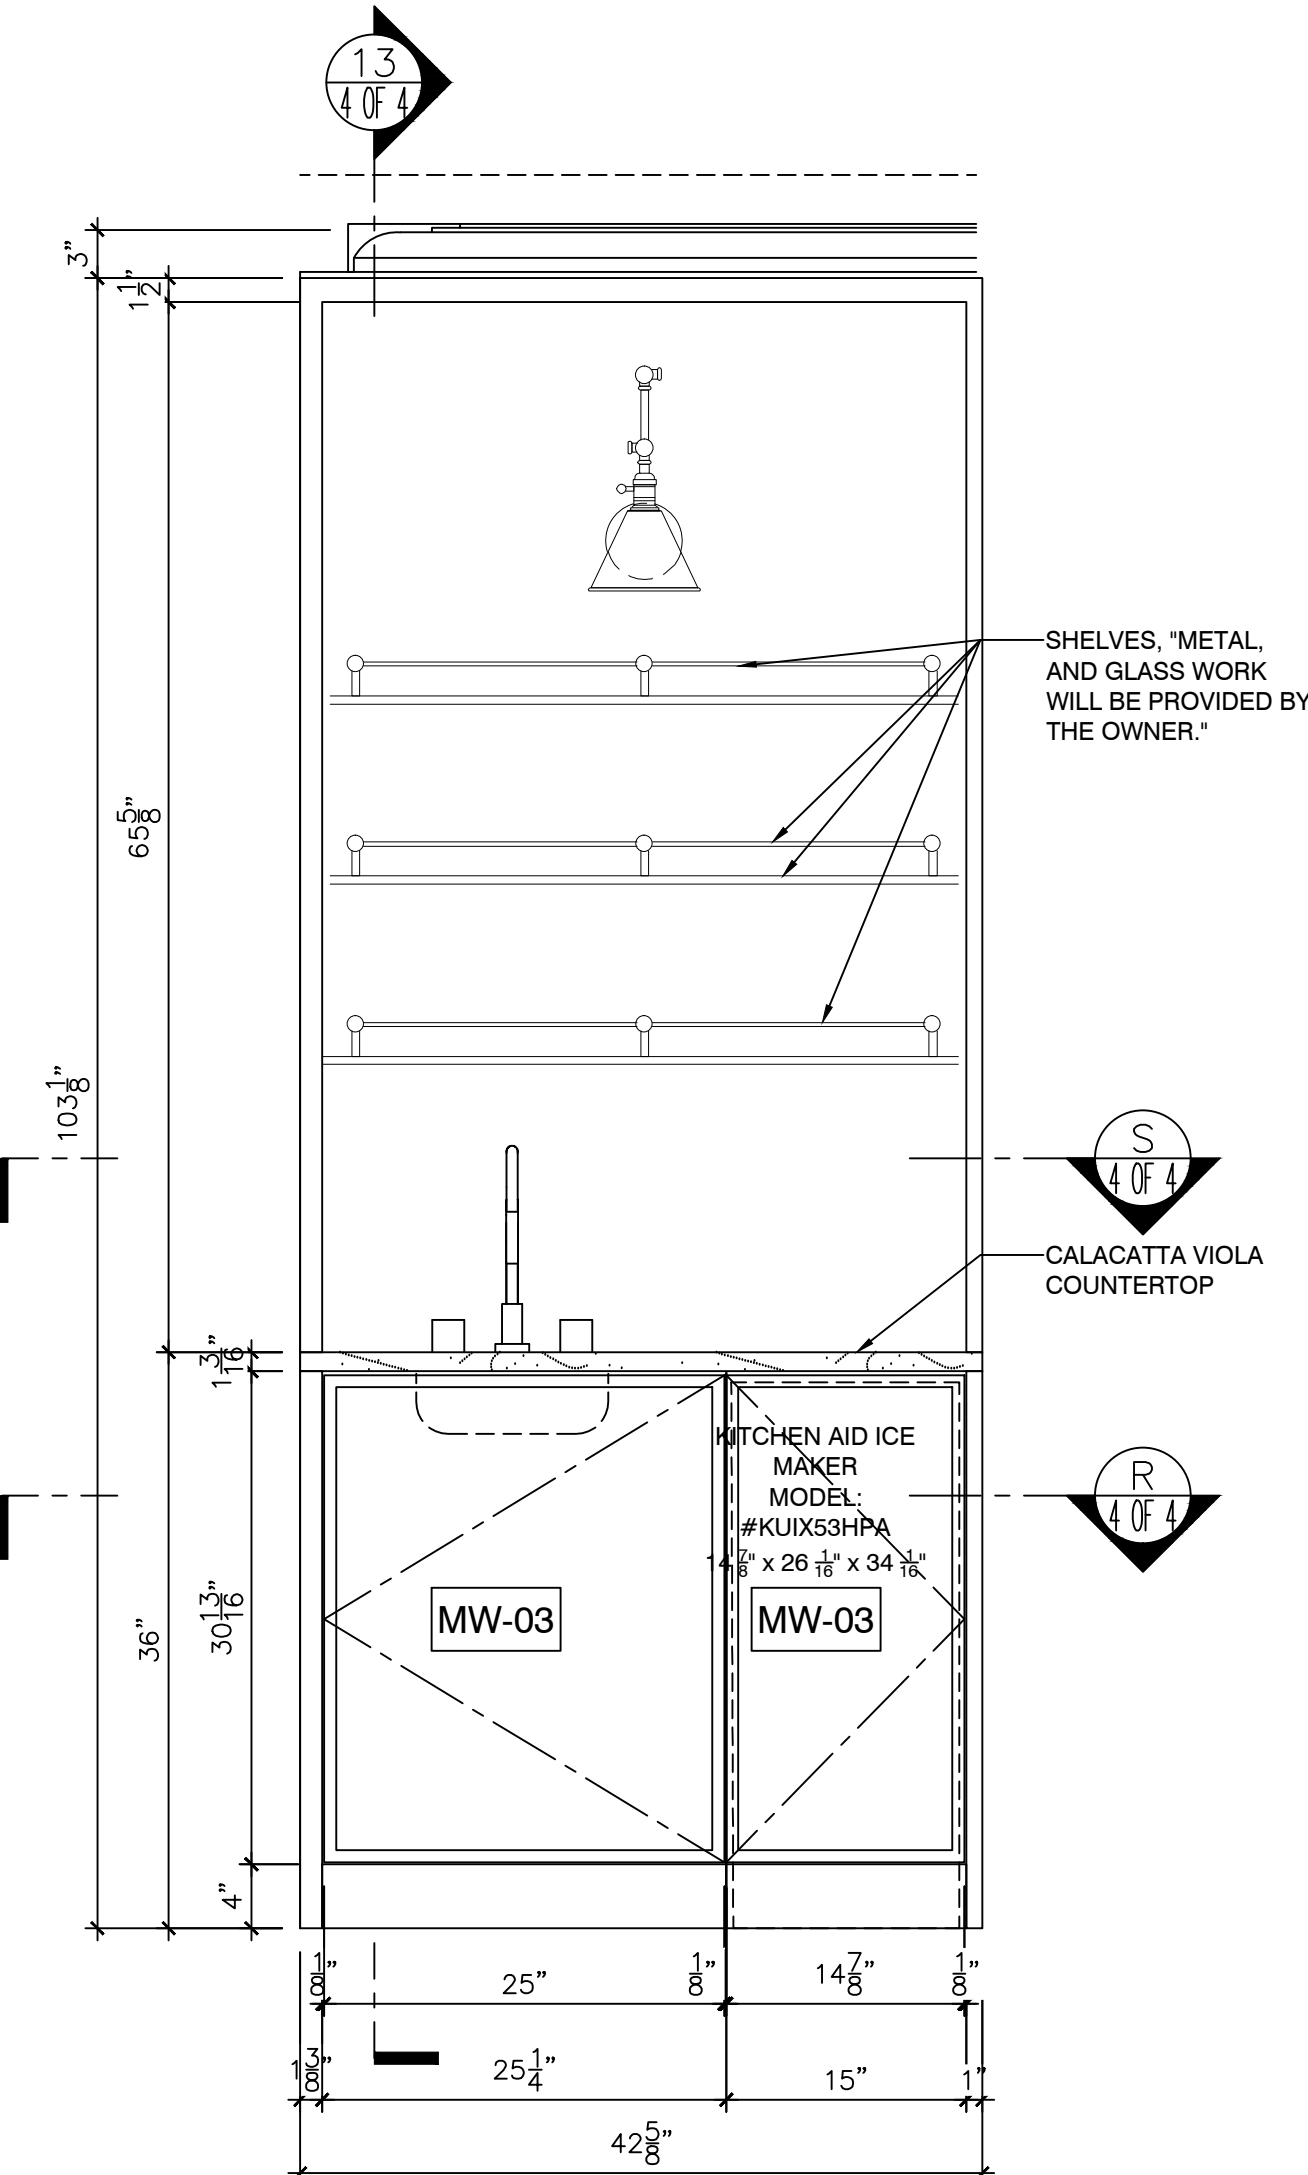


T SOUTH FRONT ELEVATION
4 OF 4 REF.: S/A-401.00 1" = 1'-0"

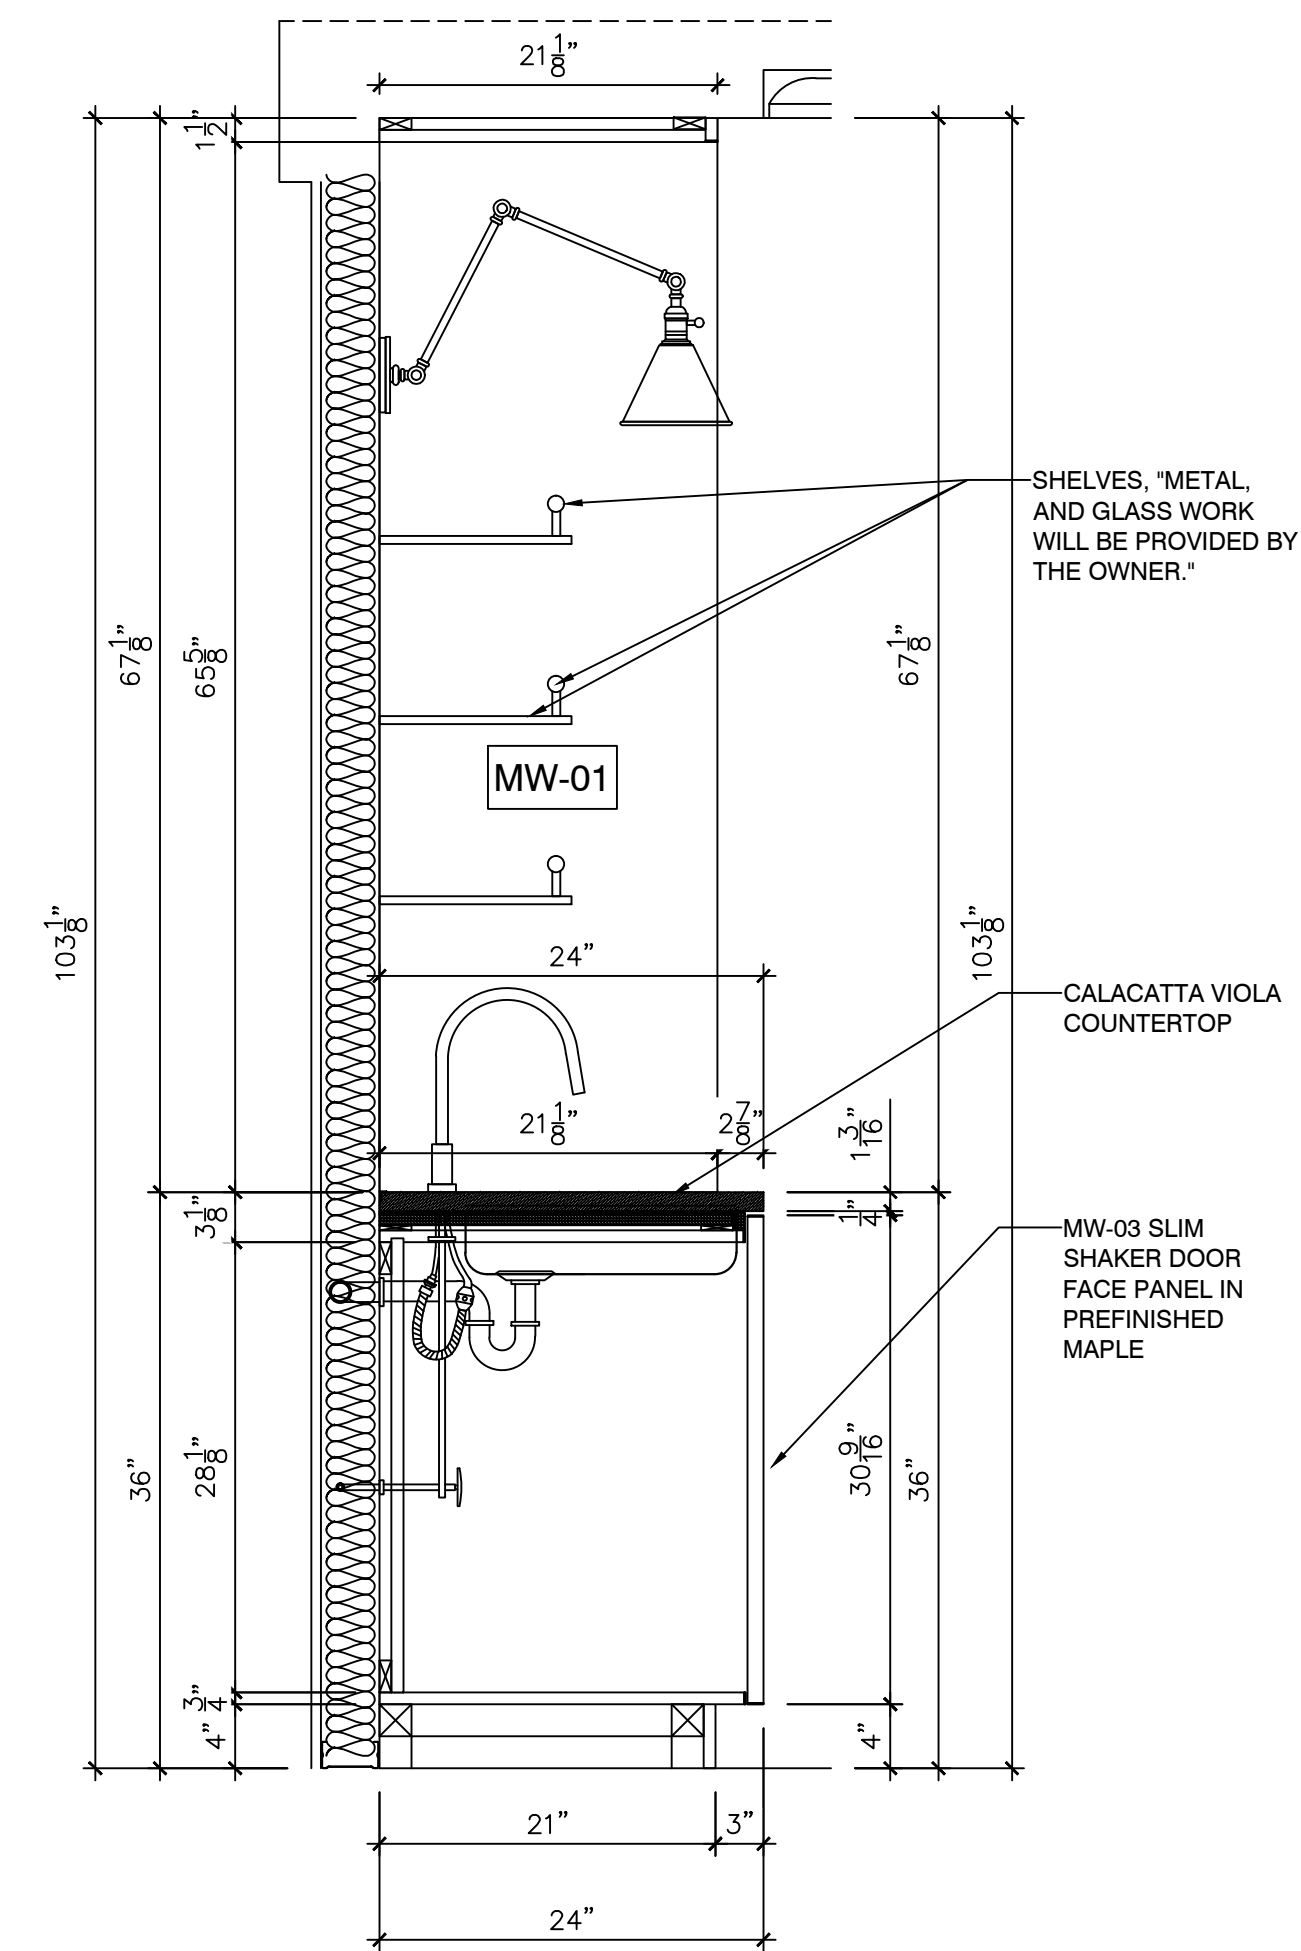



13 SECTION / ELEVATION
4 OF 4 REF.: W/A-401.00 1" = 1'-0"

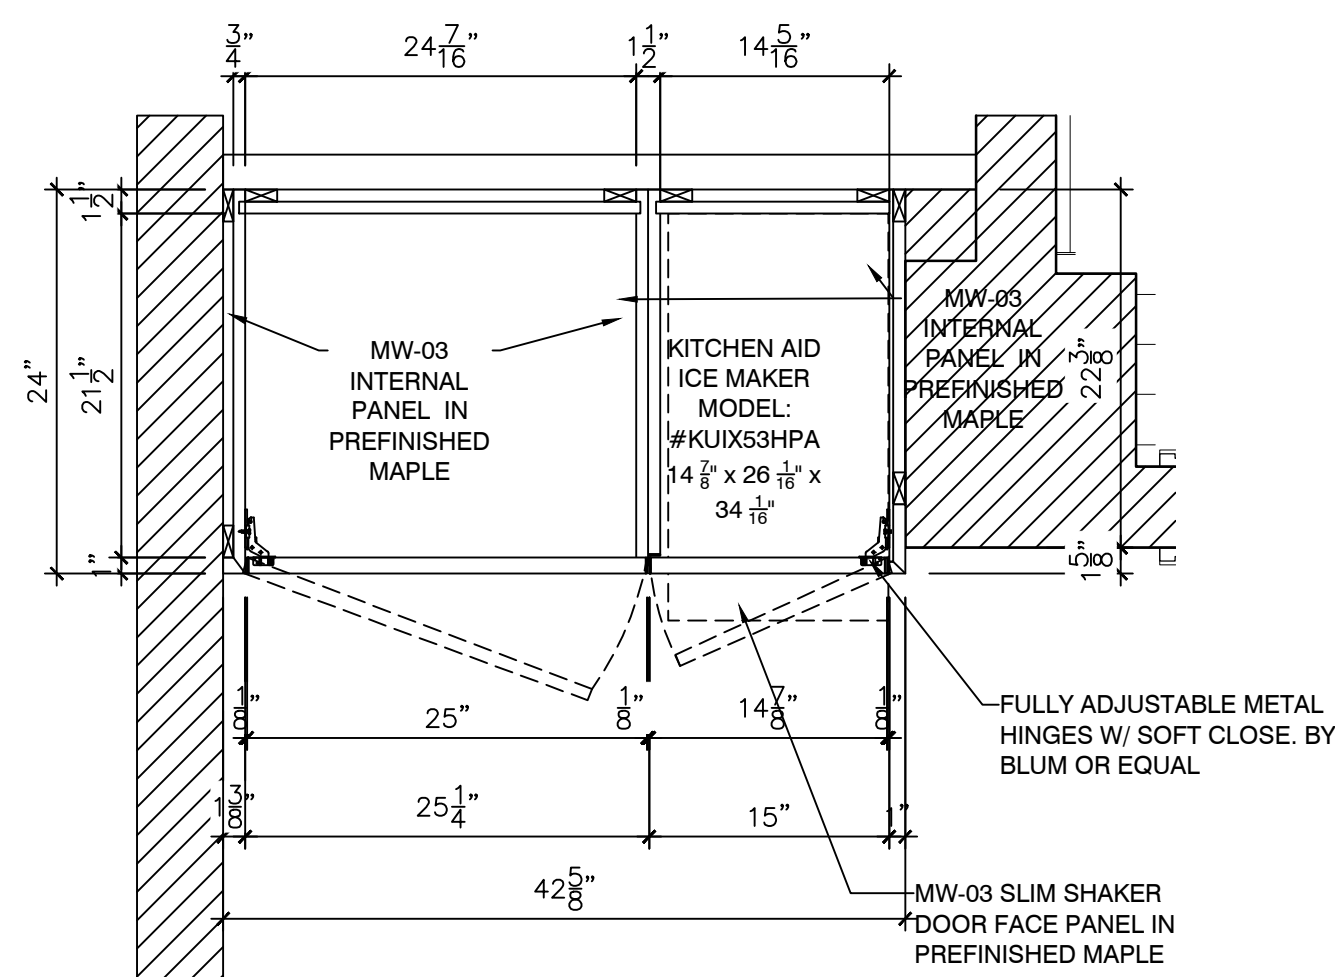

R SECTION / PLAN
4 OF 4 REF.: P/A-400.00 1" = 1'-0"

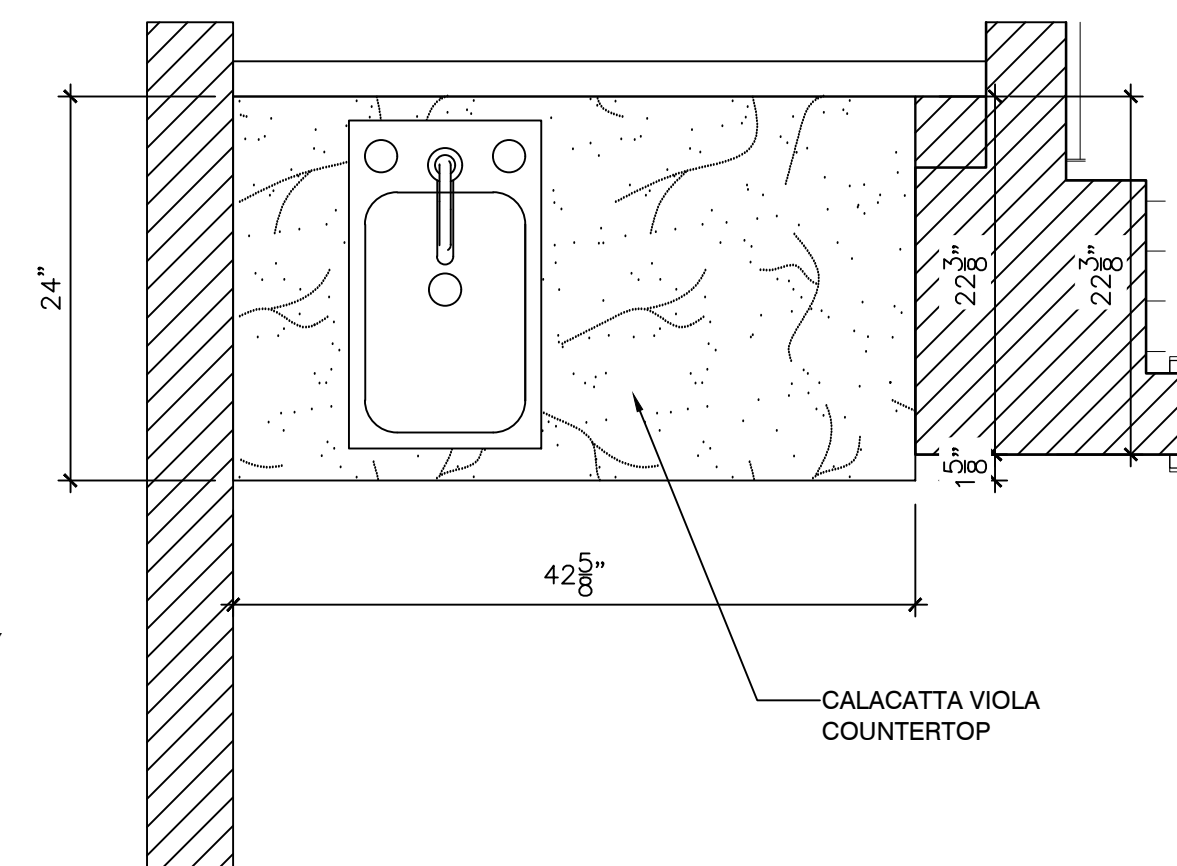

S SECTION / PLAN
4 OF 4 REF.: P/A-400.00 1" = 1'-0"

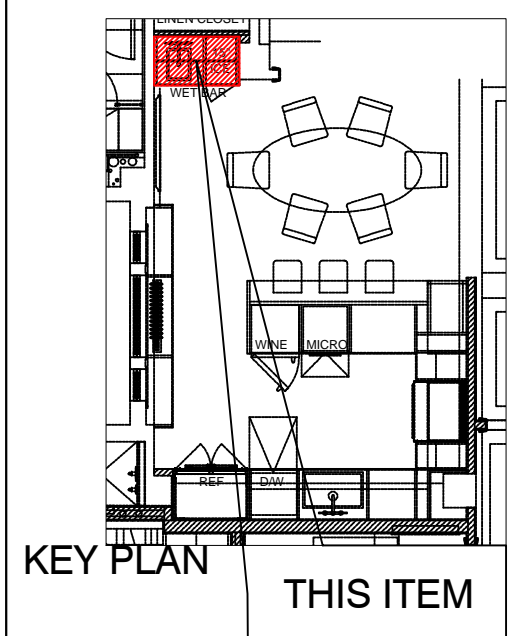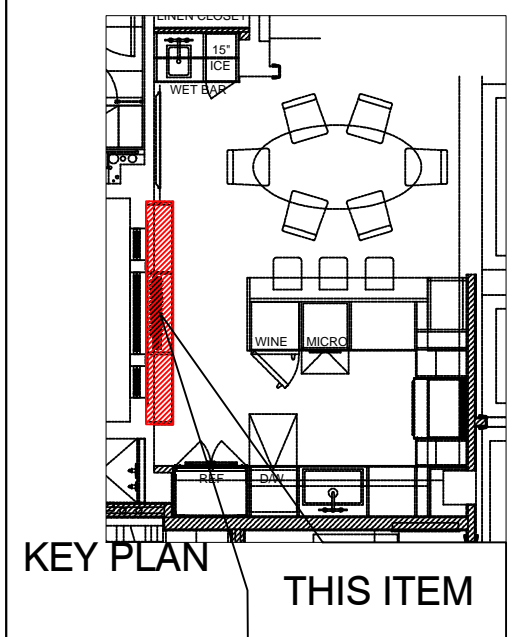

SCHEDULE

NO	MATERIAL & FINISH
MW-03	SLIM SHAKER (SATIN LACQUER)
	1-3/8" THK. COUNTERTOP & BACKSPLASH CALACATTA VIOLA
NO	HARDWARE

DISTRIBUTION

DATE	COPIES	TO	FOR

REVISIONS

NO.	DATE	BY	DESCRIPTION

DRAFTINGSERVICES.COM

ARCHITECTURAL MILLWORK

FOR:

ARCHITECT / DESIGNER
PRATT + BLACK
ARCHITECTS
66 PALMER AVENUE, SUITE 48
BRONXVILLE, NY 10708

DWG. TITLE:
KITCHEN MILLWORKS

REF DWG NO	REF DWG DATE
SCALE AS NOTED	DWG DATE: 10.07.24
DRAWN BY: DA	
PLD. DIM'S BY	
JOB #	
DWG STATUS	