



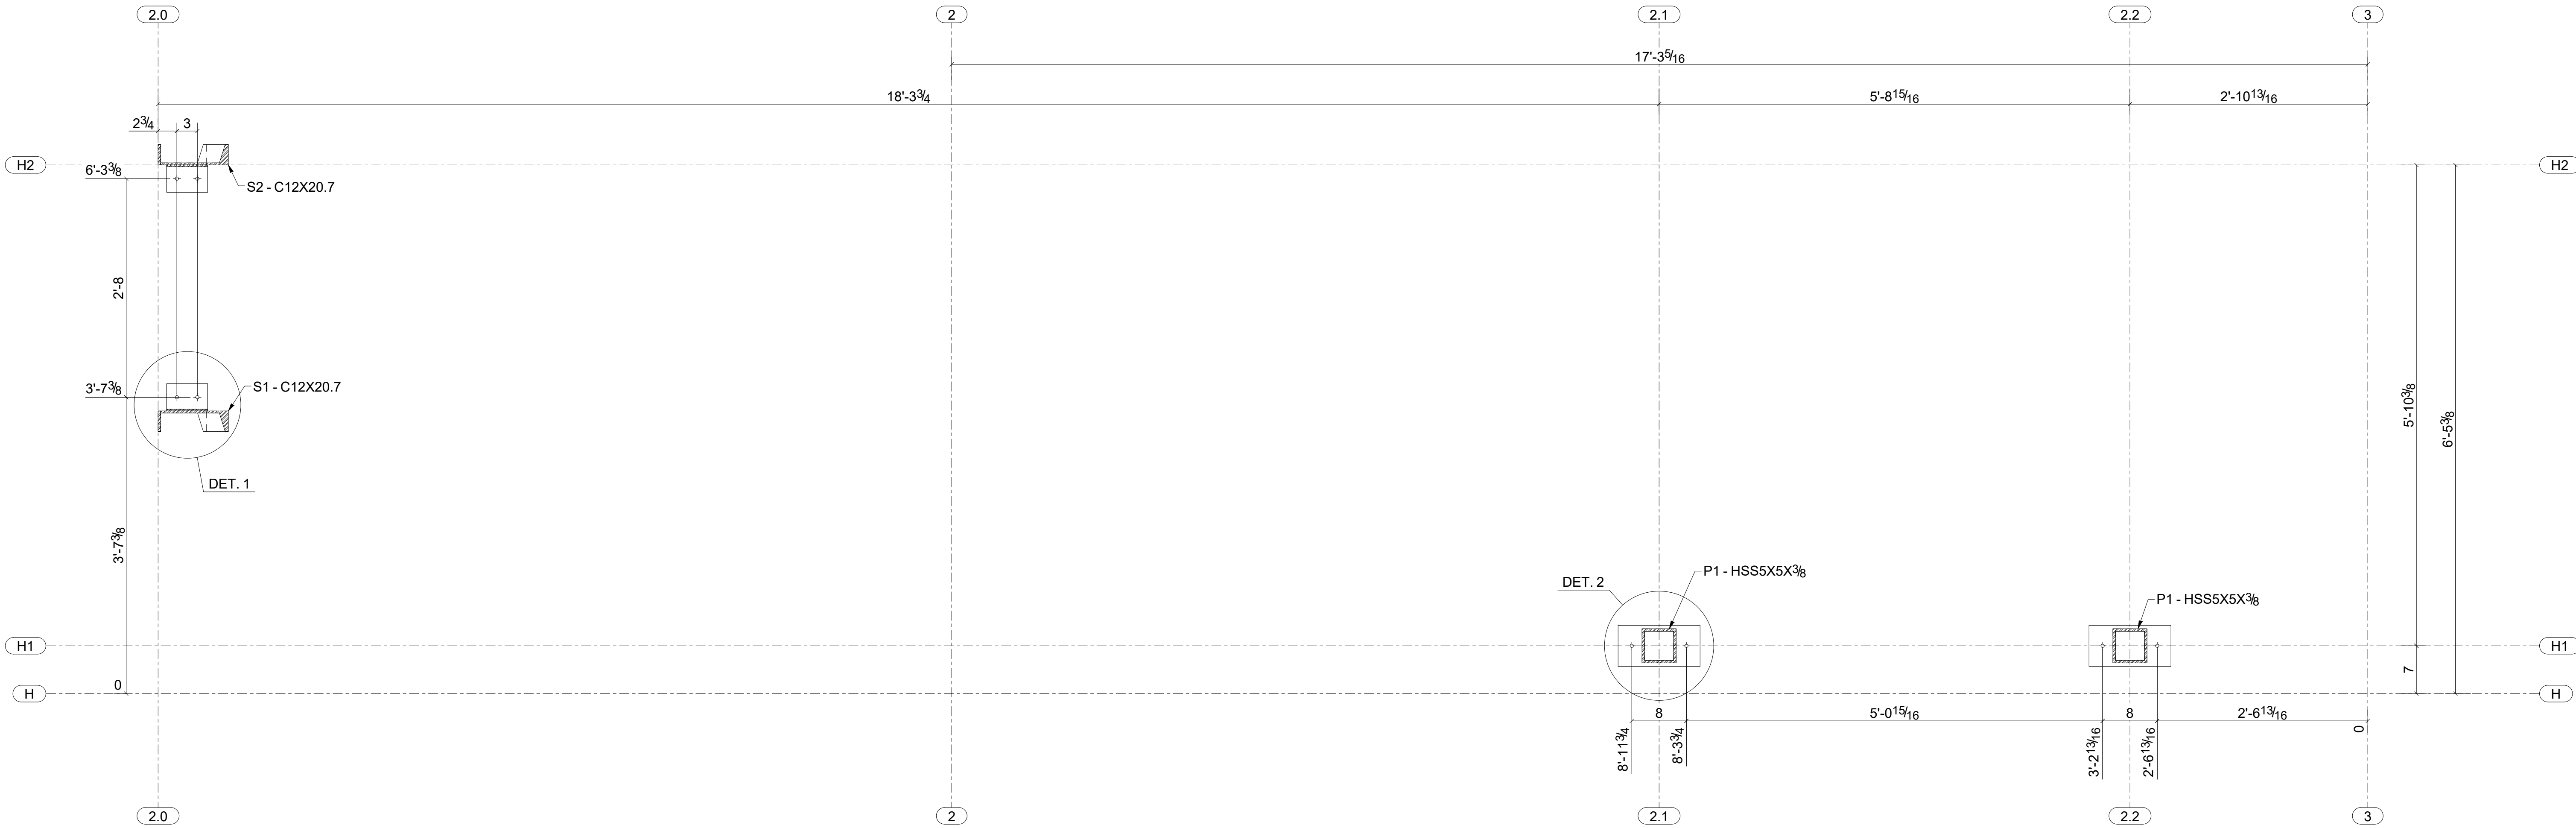

ANCHORING PLAN AT EL+100'-0
SCALE: 1" = 1'-0"

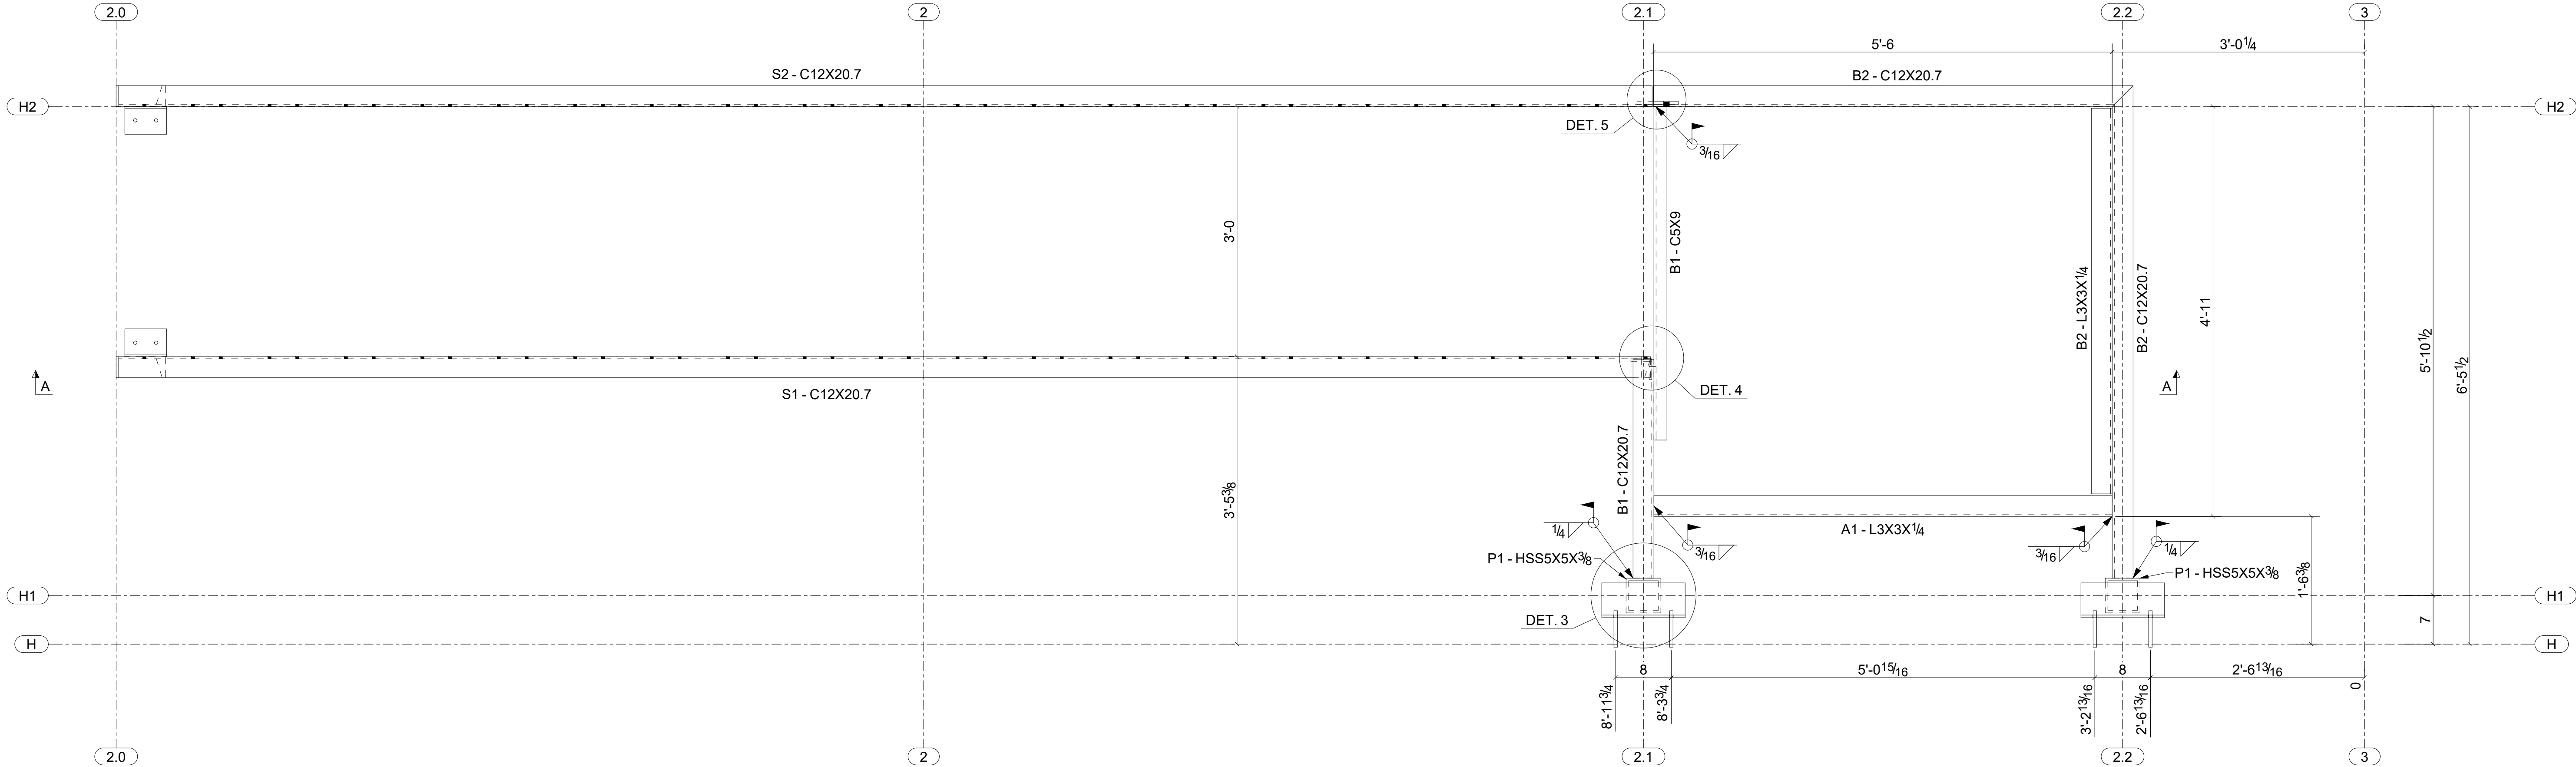

TOP VIEW AT EL+112'-0
SCALE: 1" = 1'-0"

REV	DATE	DESCRIPTION	BY	CHECK
PROJECT: MEZZANINE EXIT STAIR				
TITLE: FRAMING PLAN AT ELEVATIONS EL+100' & EL+112'				
SHEET: 2/4	DRG. No. ST-100.02	DETAILER: DraftingServices.com	REV. No. 0	