


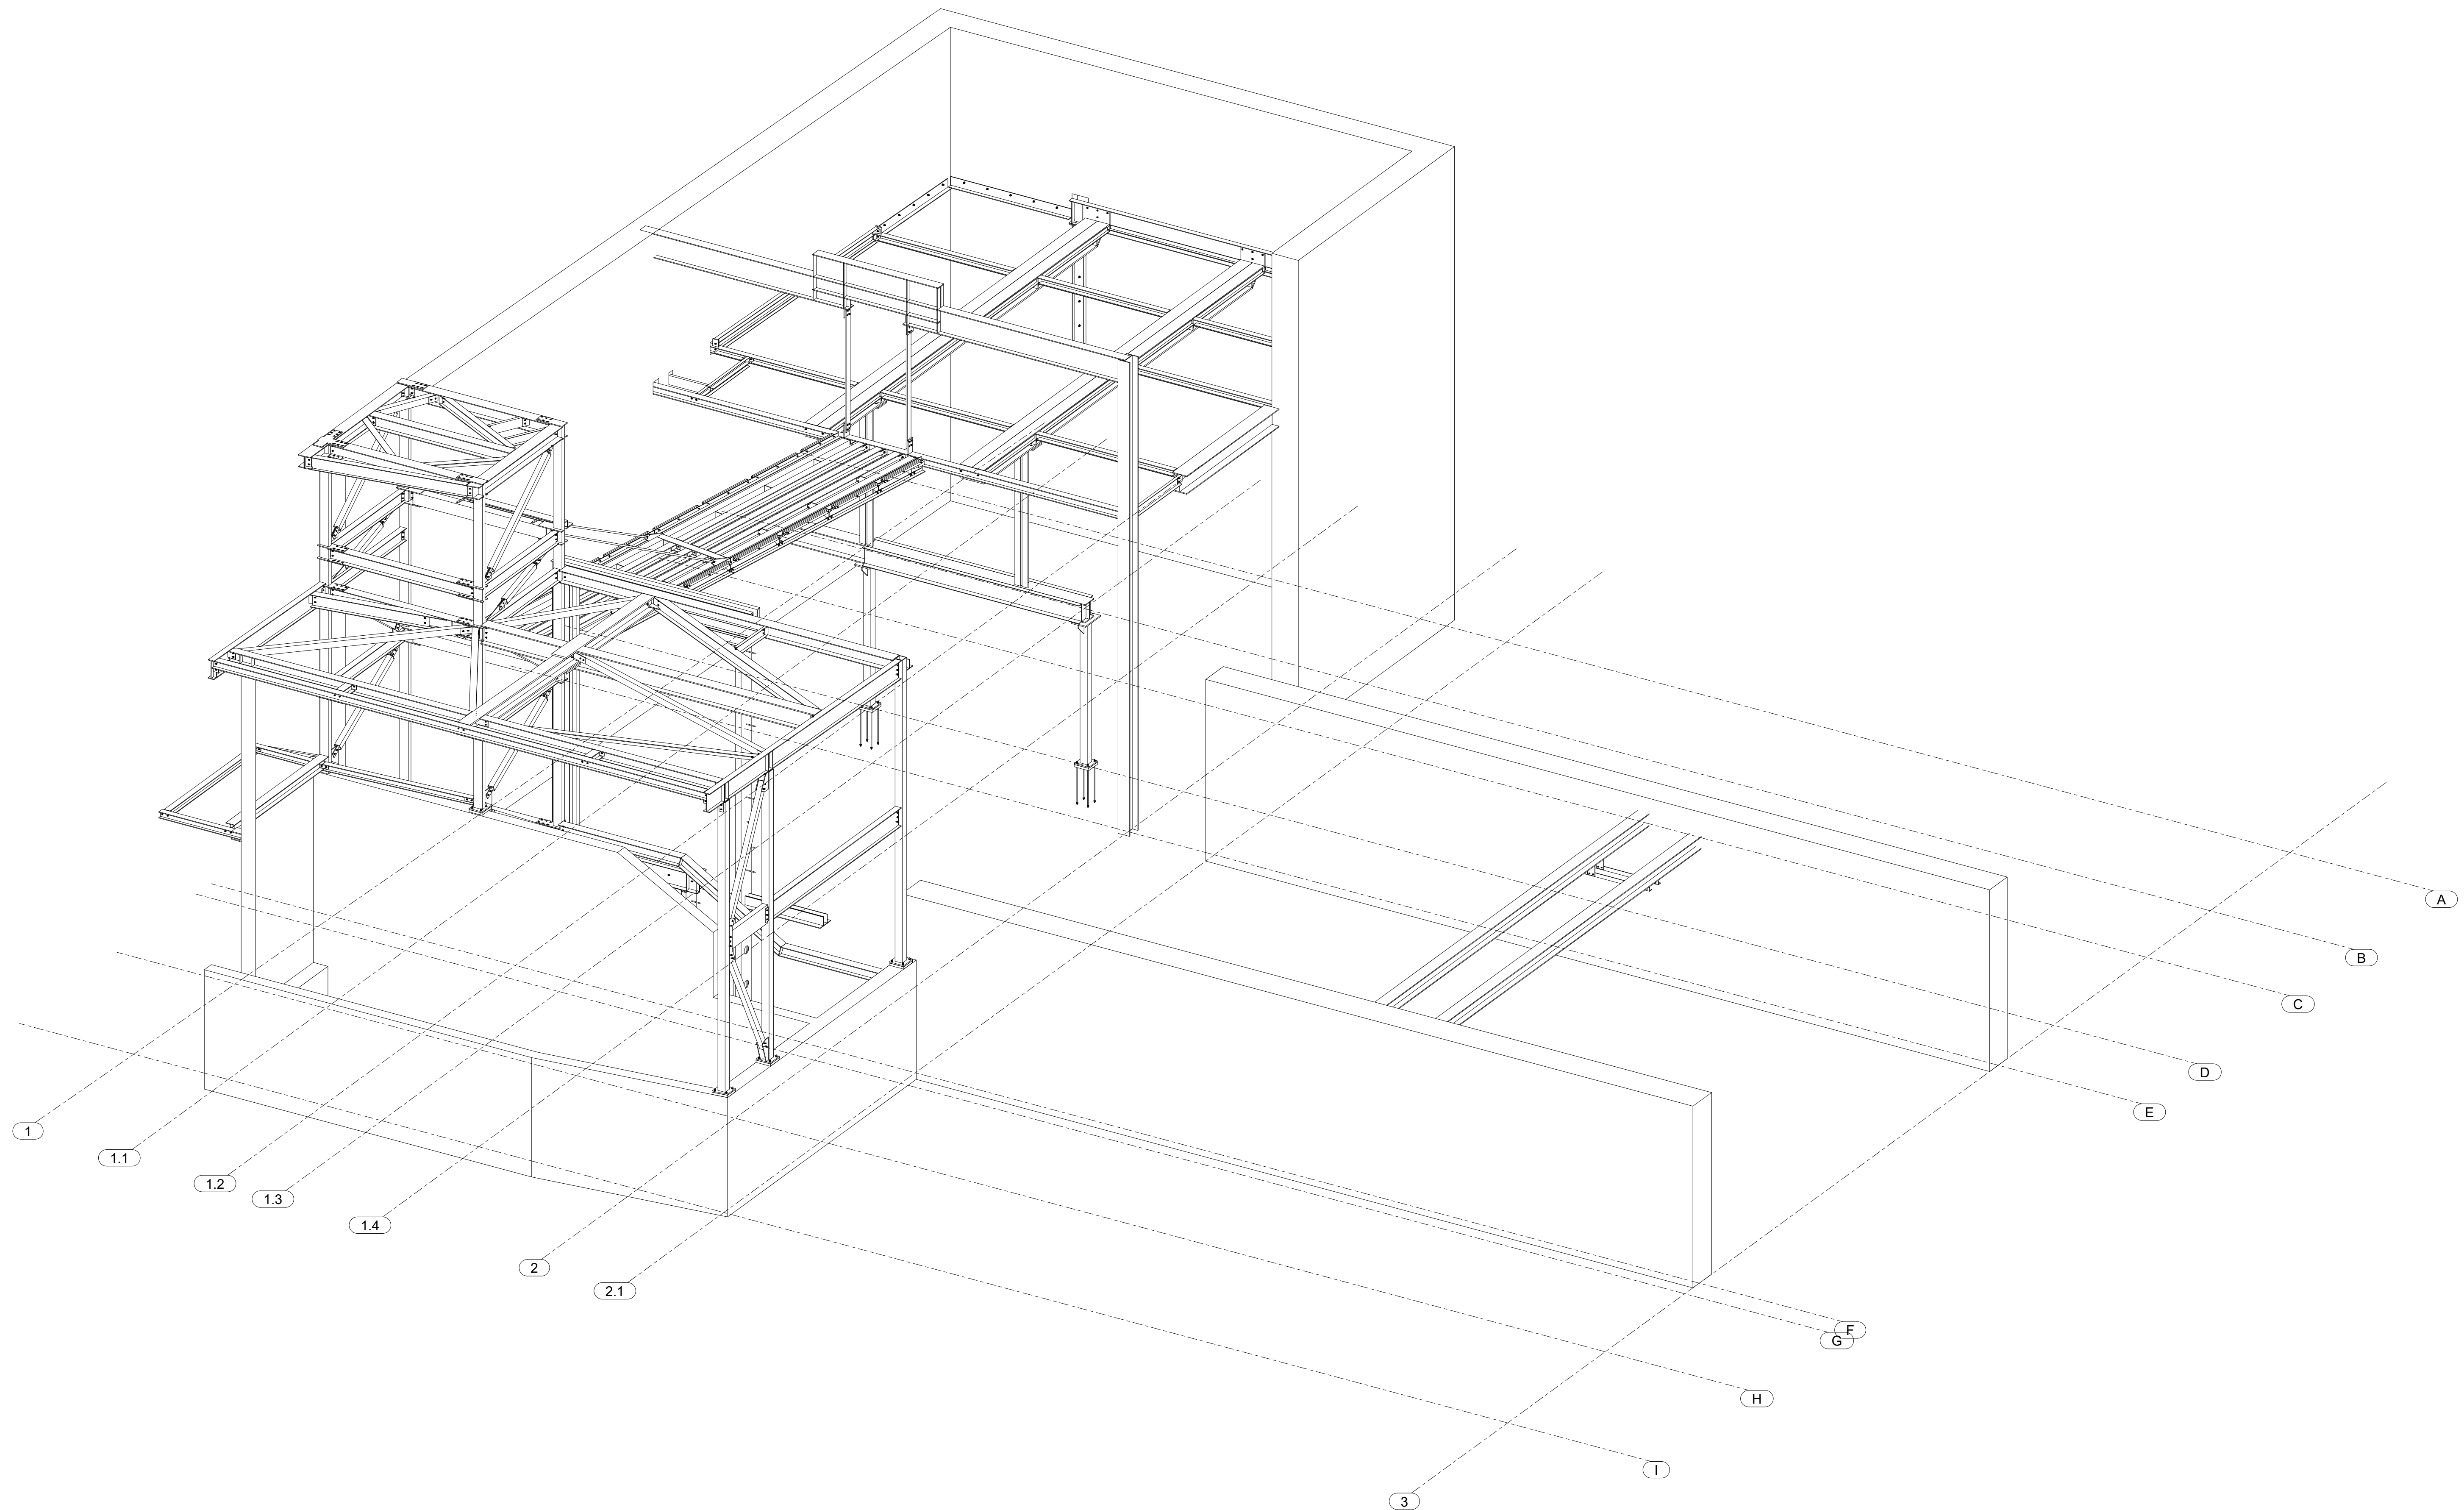


3D VIEW
SCALE: 1/4" = 1'-0"


ASTORIA BRANCH
LIBRARY RENOVATION

14-01 ASTORIA BOULEVARD, QUEENS, NY 11102

REV	DATE	DESCRIPTION	BY	CHECK
2	04-27-26	ISSUED FOR CLIENT FEEDBACK	MA	
1	02-05-26	ISSUED FOR CLIENT FEEDBACK	MA	
0	08-25-25	ISSUED FOR CLIENT FEEDBACK	MA	
PROJECT: ASTORIA BRANCH LIBRARY RENOVATION				
TITLE: 3D VIEW				
SHEET: 1/24	DRG. No. LQASADA-SD-100.01	DETAILER: DraftingServices.com	REV. No. 2	

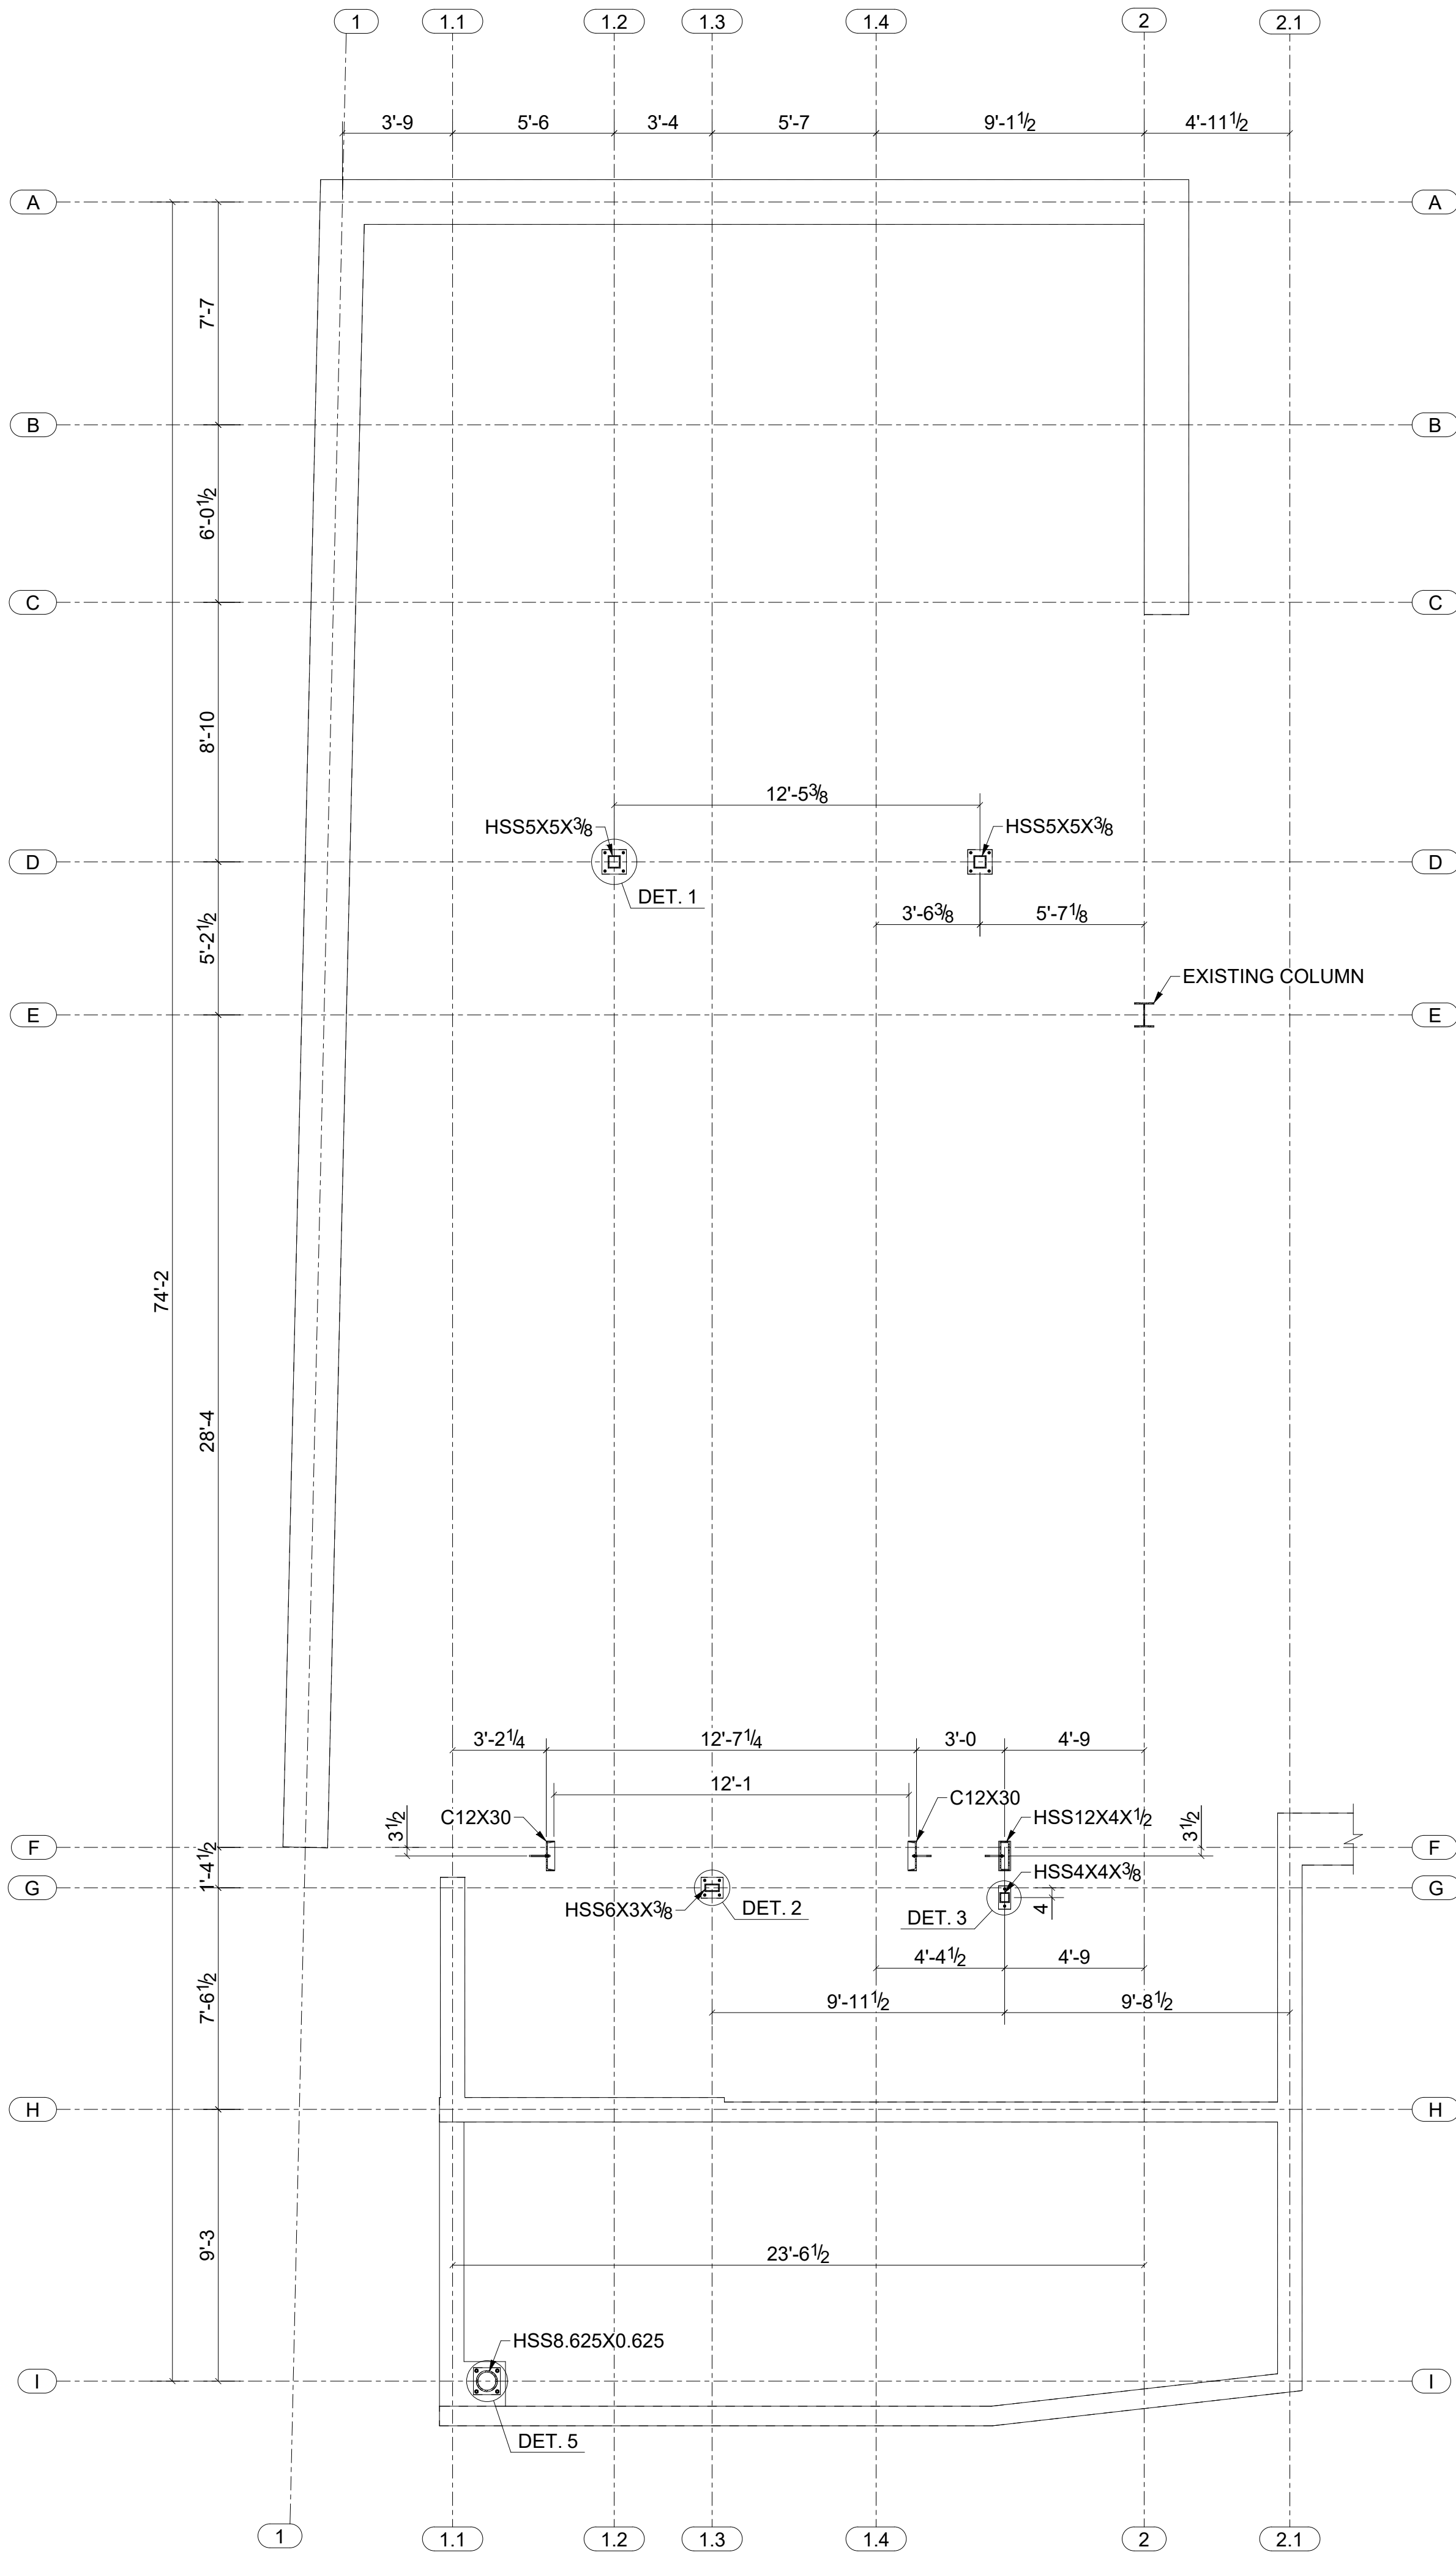

FRAMING PLAN AT LEVEL EL+22'-2"¹/₂
SCALE: 1/4" = 1'-0"

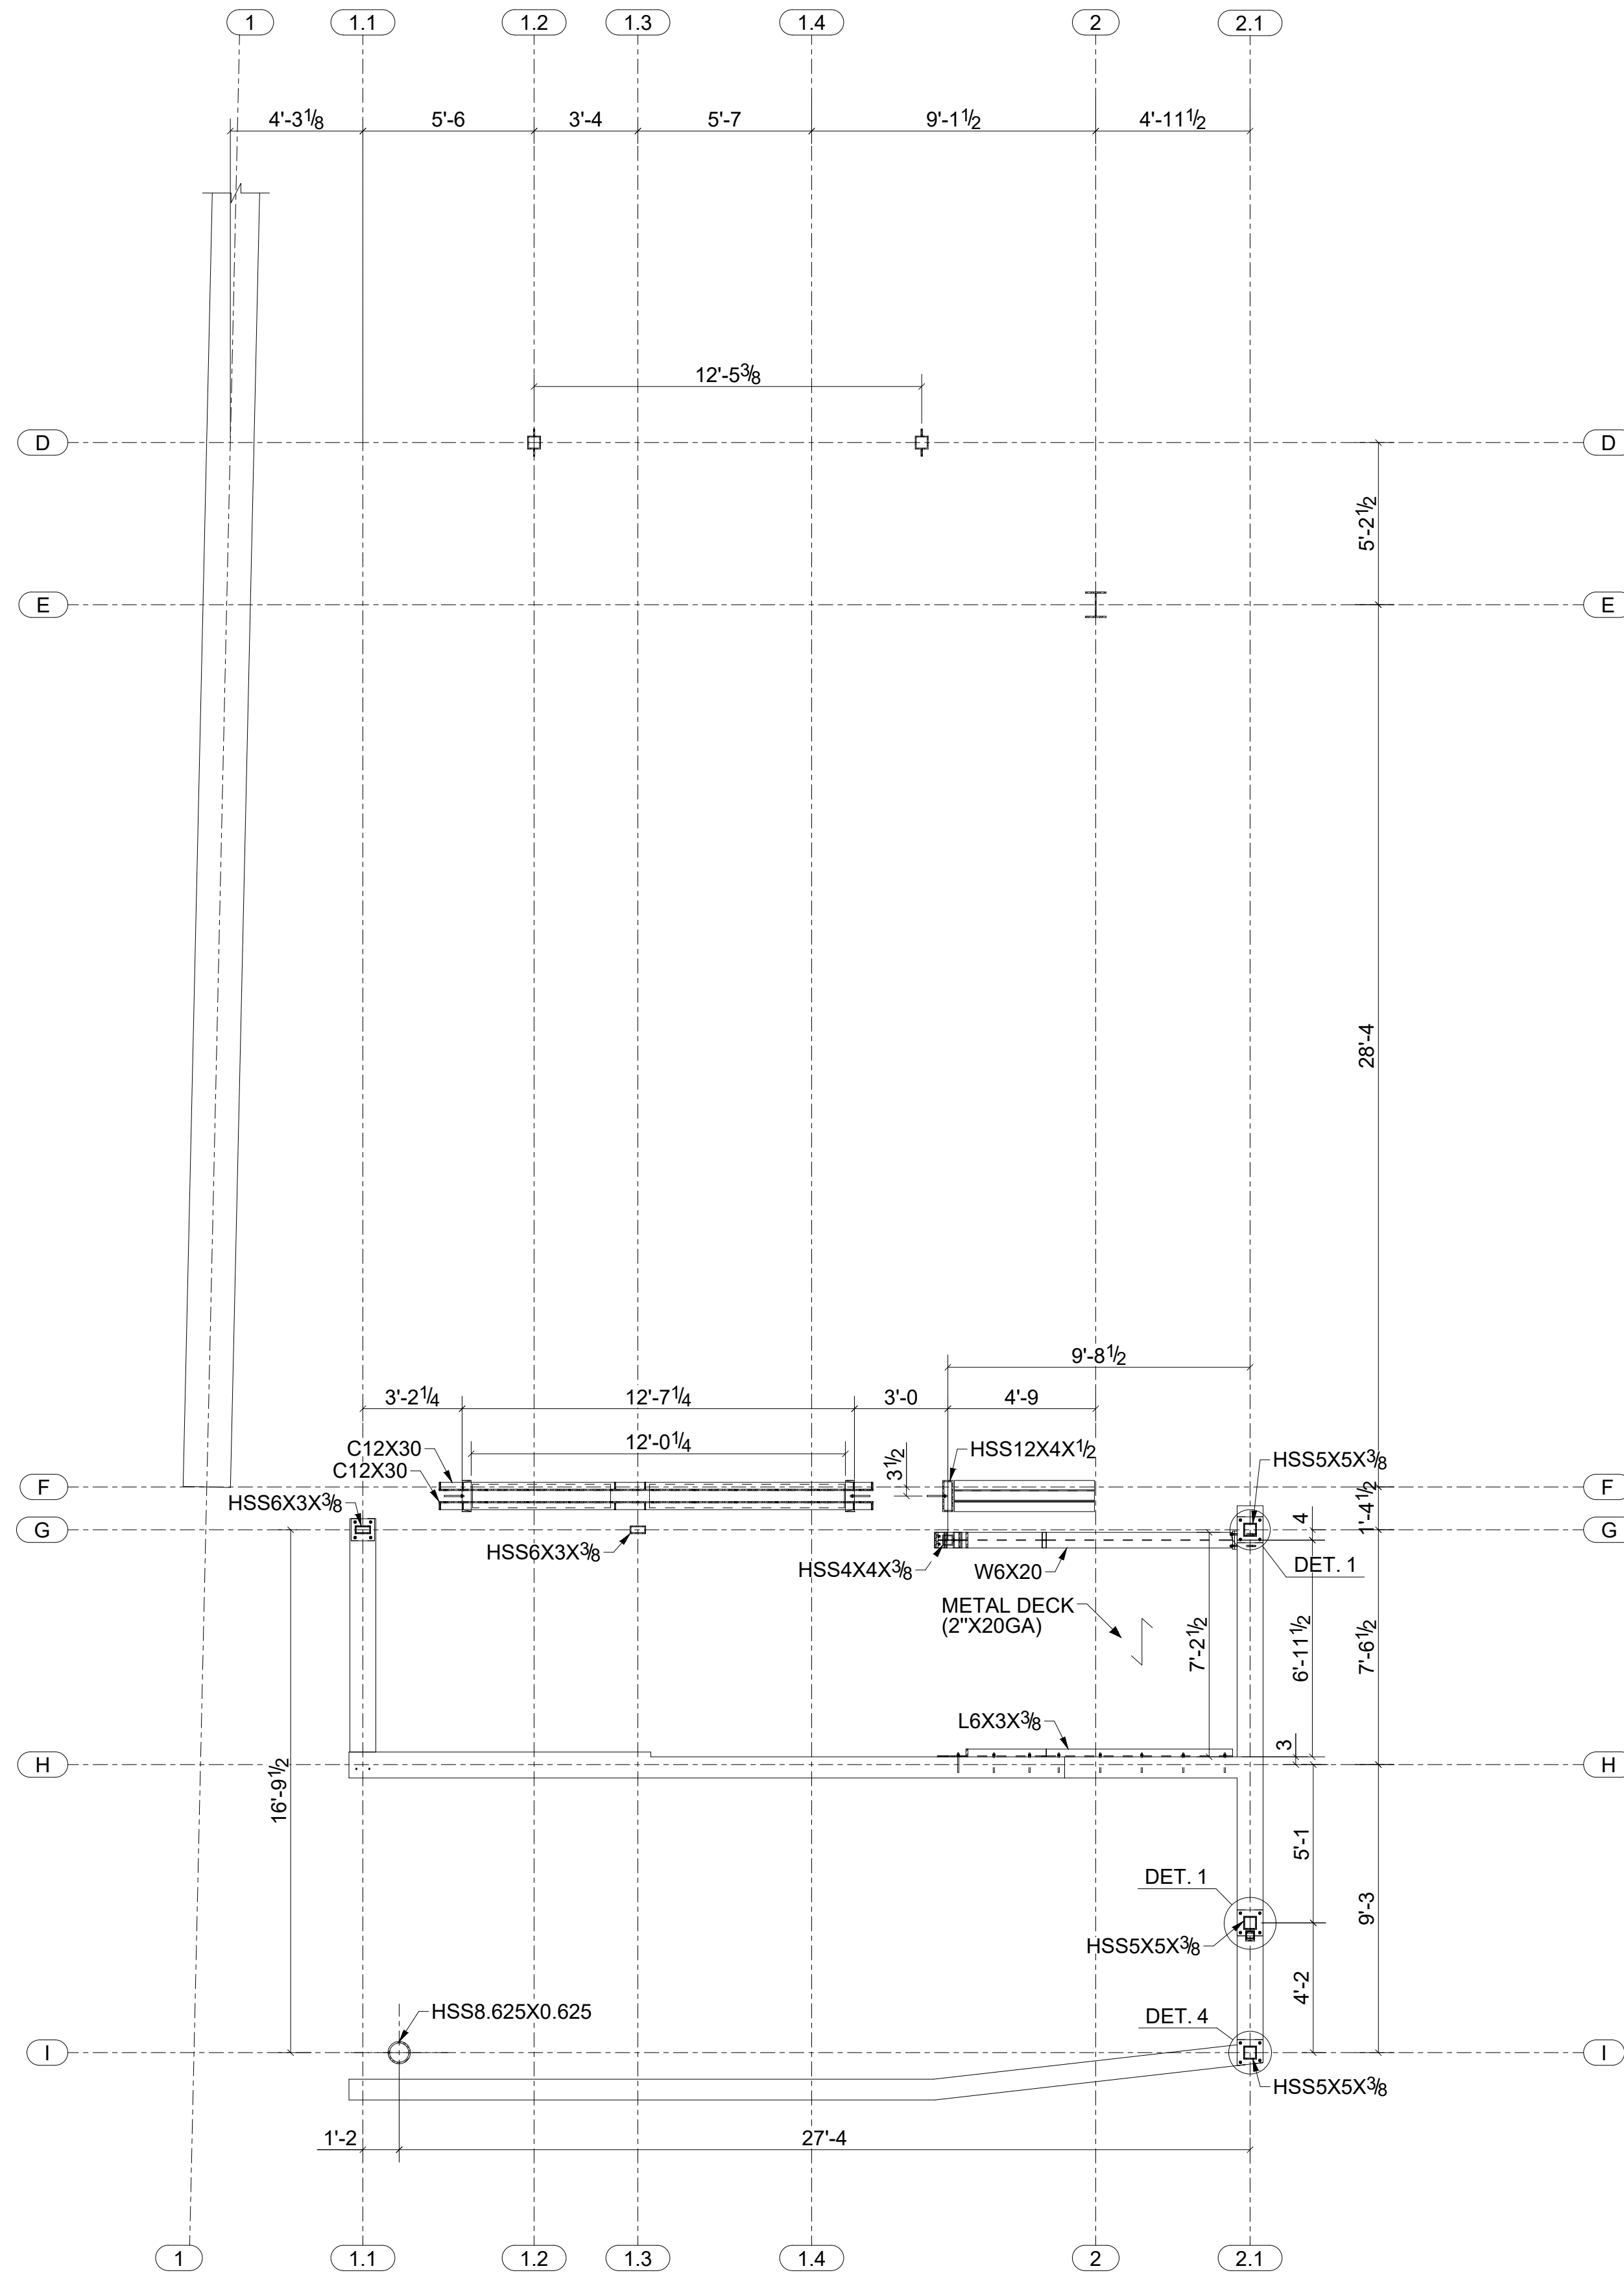

TOP OF LANDING PLAN AT LEVEL EL+28'-9
SCALE: 1/4" = 1'-0"

ASTORIA BRANCH LIBRARY RENOVATION


14-01 ASTORIA BOULEVARD, QUEENS, NY 11102

REV	DATE	DESCRIPTION	BY	CHECK
2	04-27-26	ISSUED FOR CLIENT FEEDBACK	MA	
1	02-05-26	ISSUED FOR CLIENT FEEDBACK	MA	
0	08-25-25	ISSUED FOR CLIENT FEEDBACK	MA	




PROJECT: ASTORIA BRANCH LIBRARY RENOVATION

TITLE: FRAMING PLAN AT LEVELS
EL+22'-2"¹/₂ & EL+28'-9

SHEET:	DRG. No.	DETAILER:	REV. No.
2/24	LQASADA-SD-100.02	DraftingServices.com	2

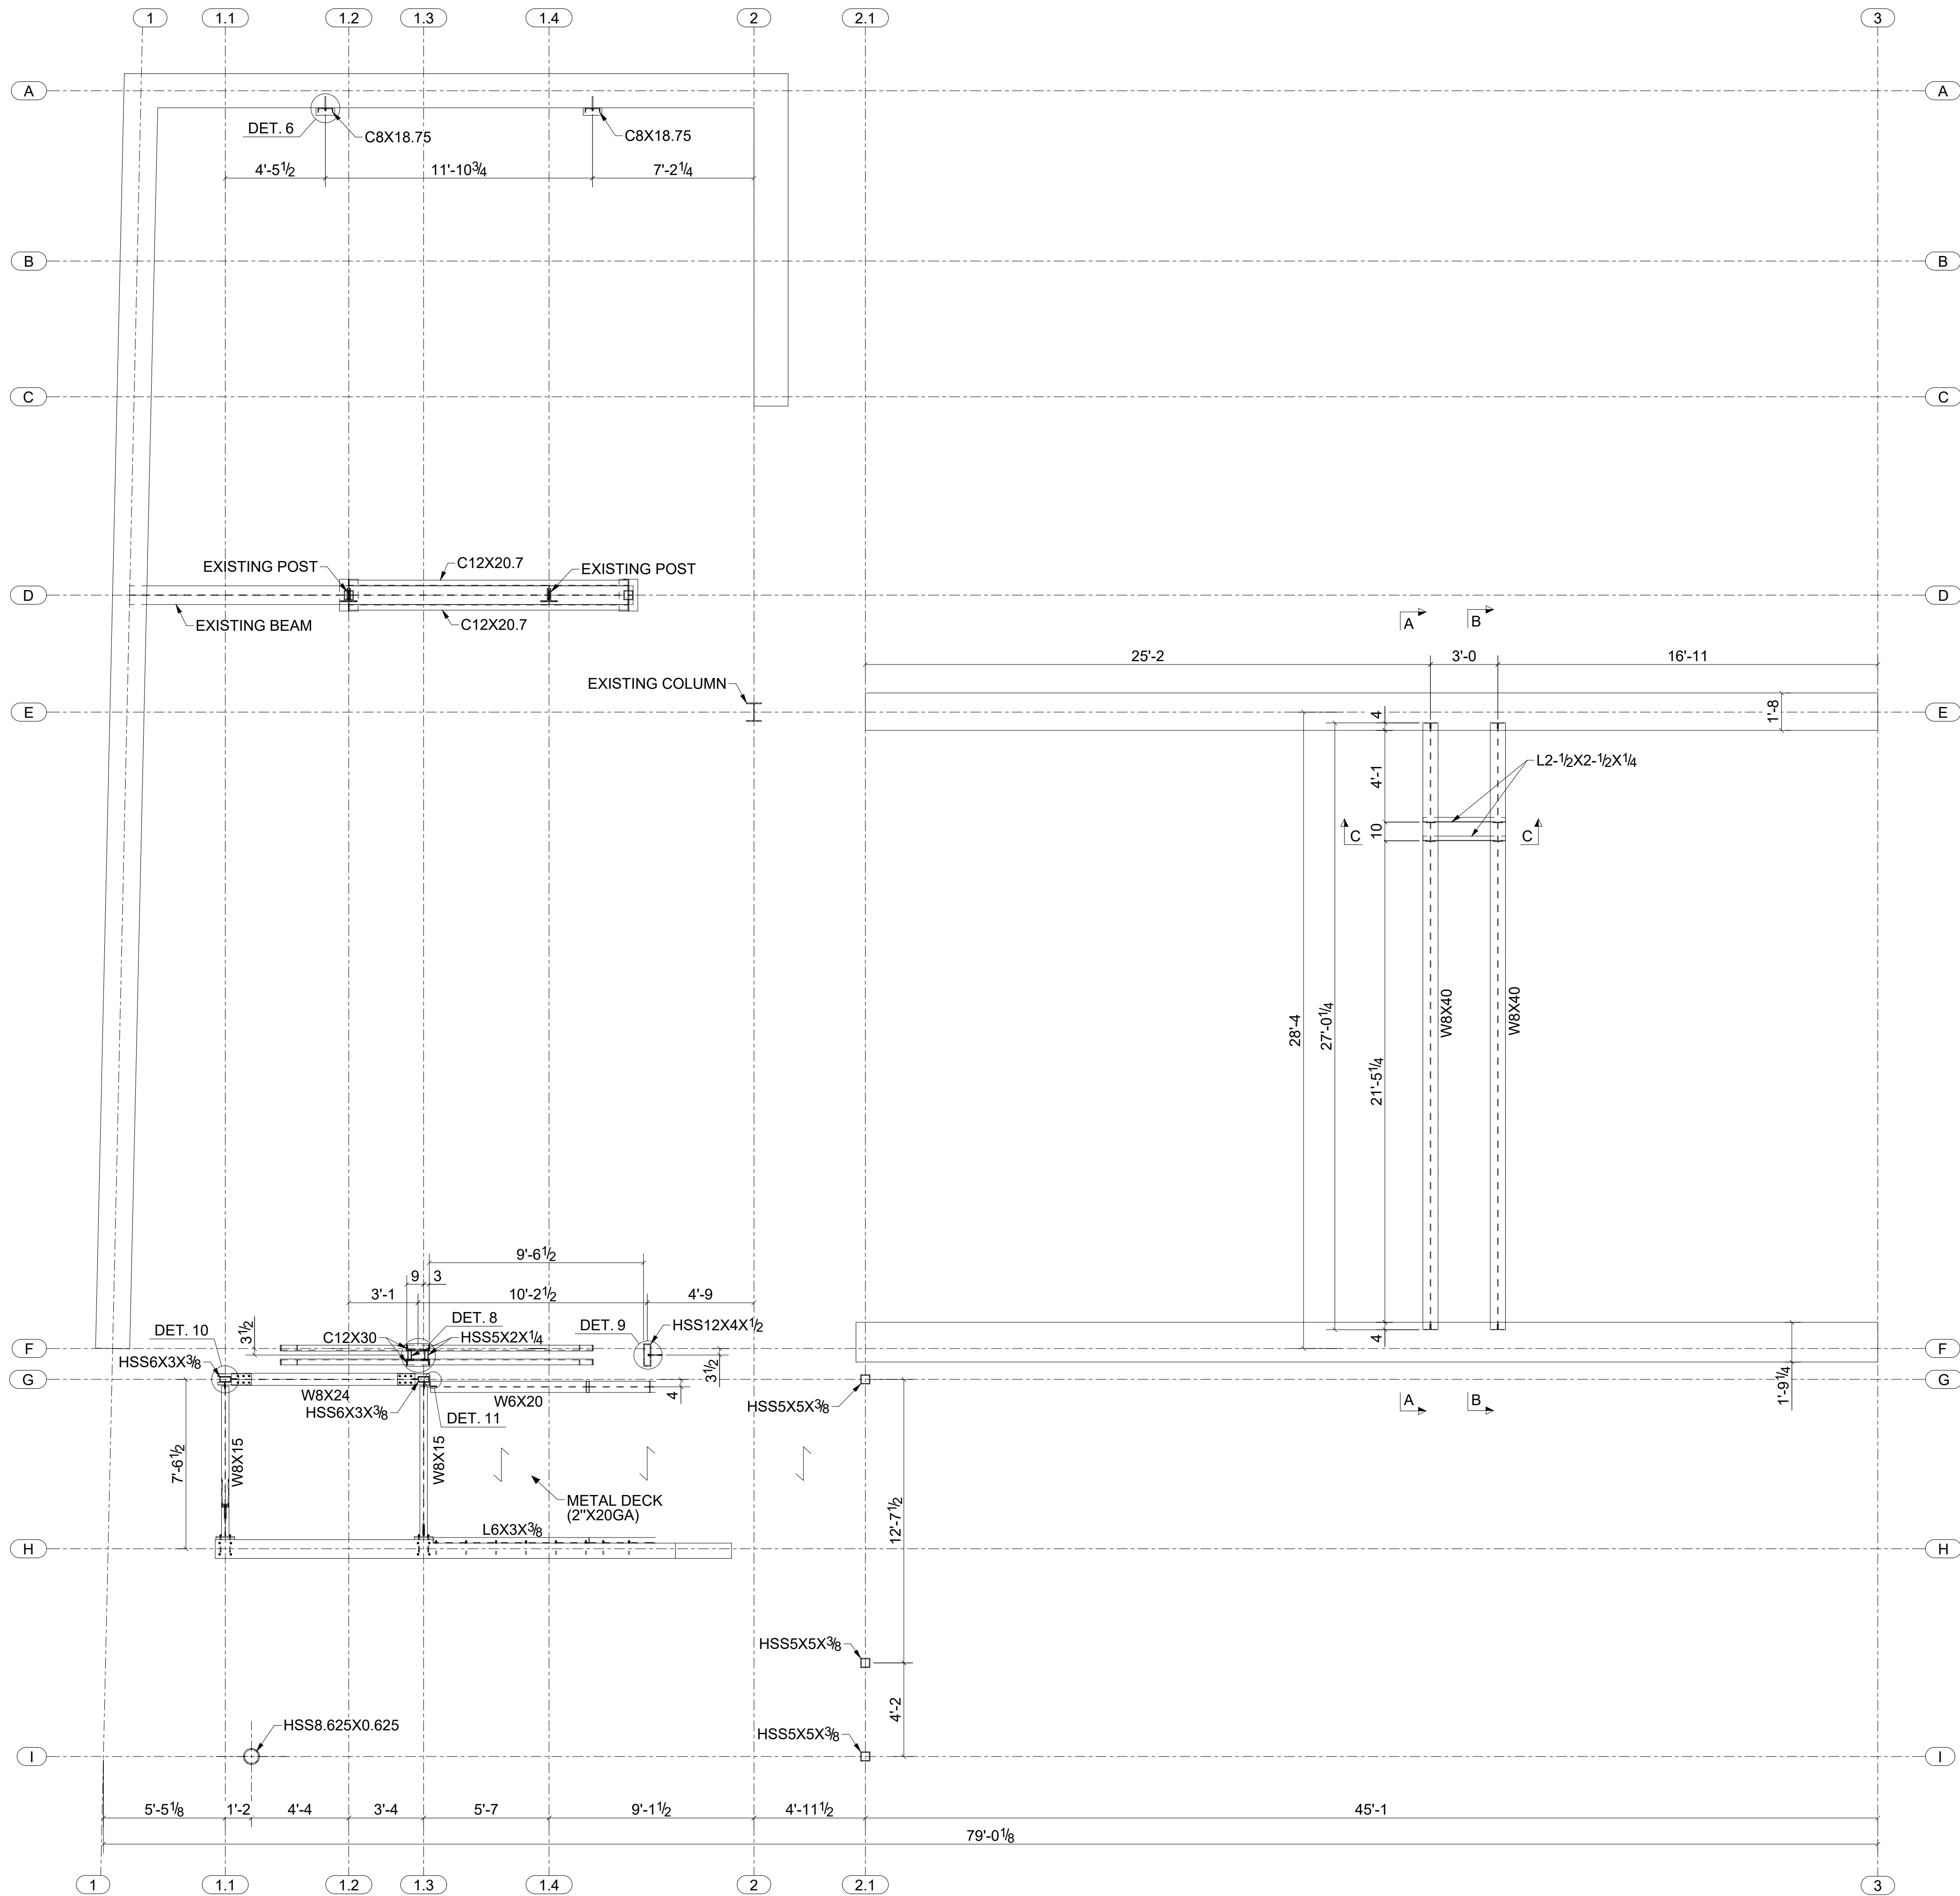

FRAMING PLAN AT LEVEL EL+32'-2
SCALE: 1/4" = 1'-0"

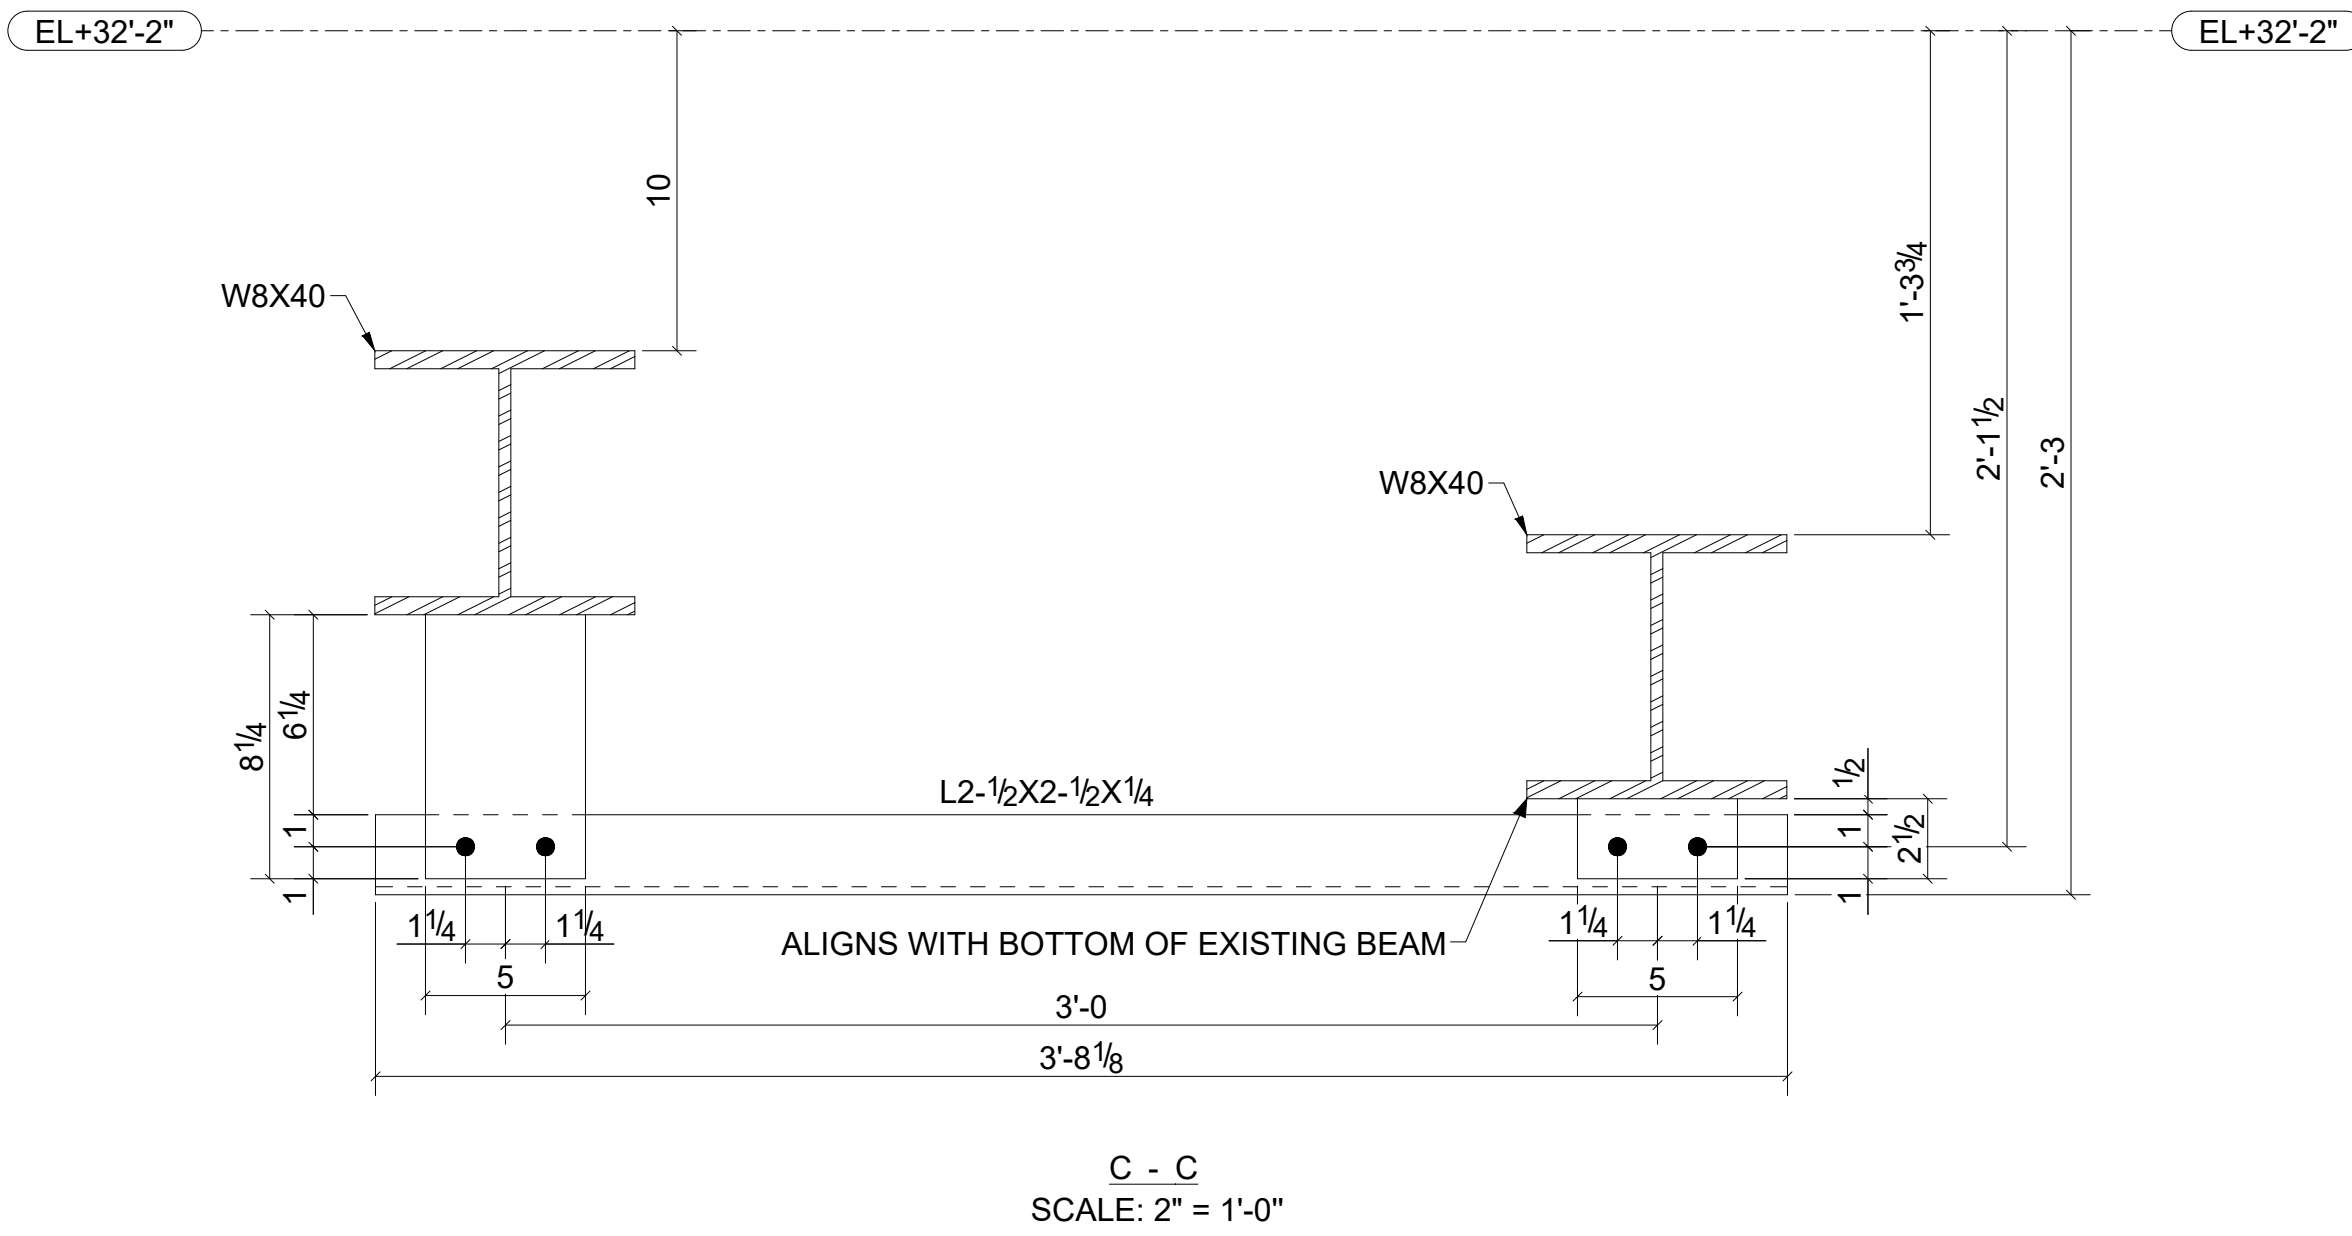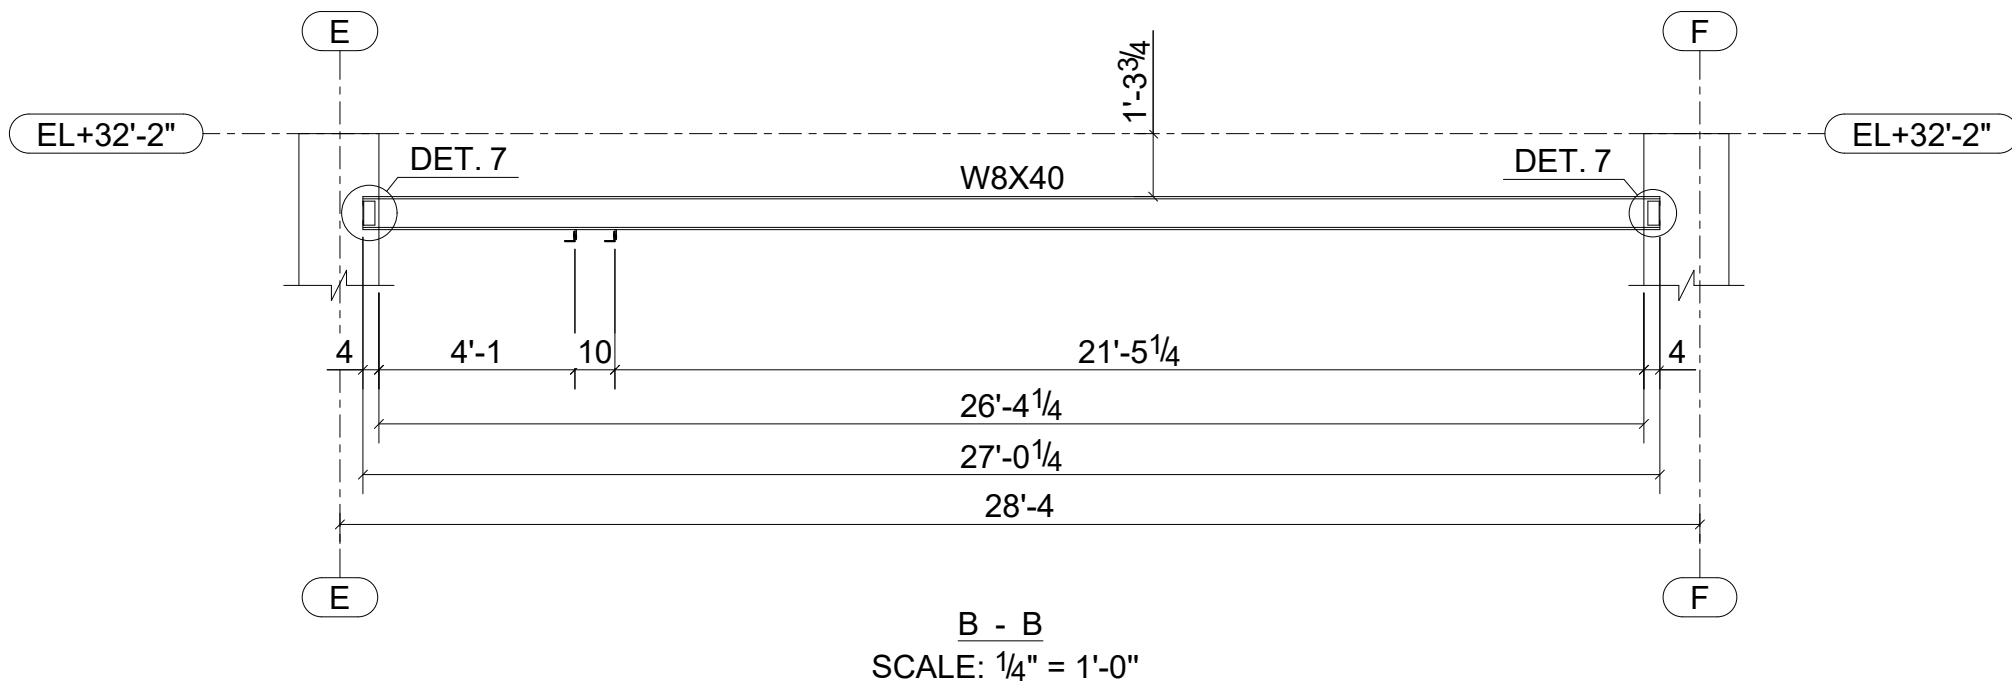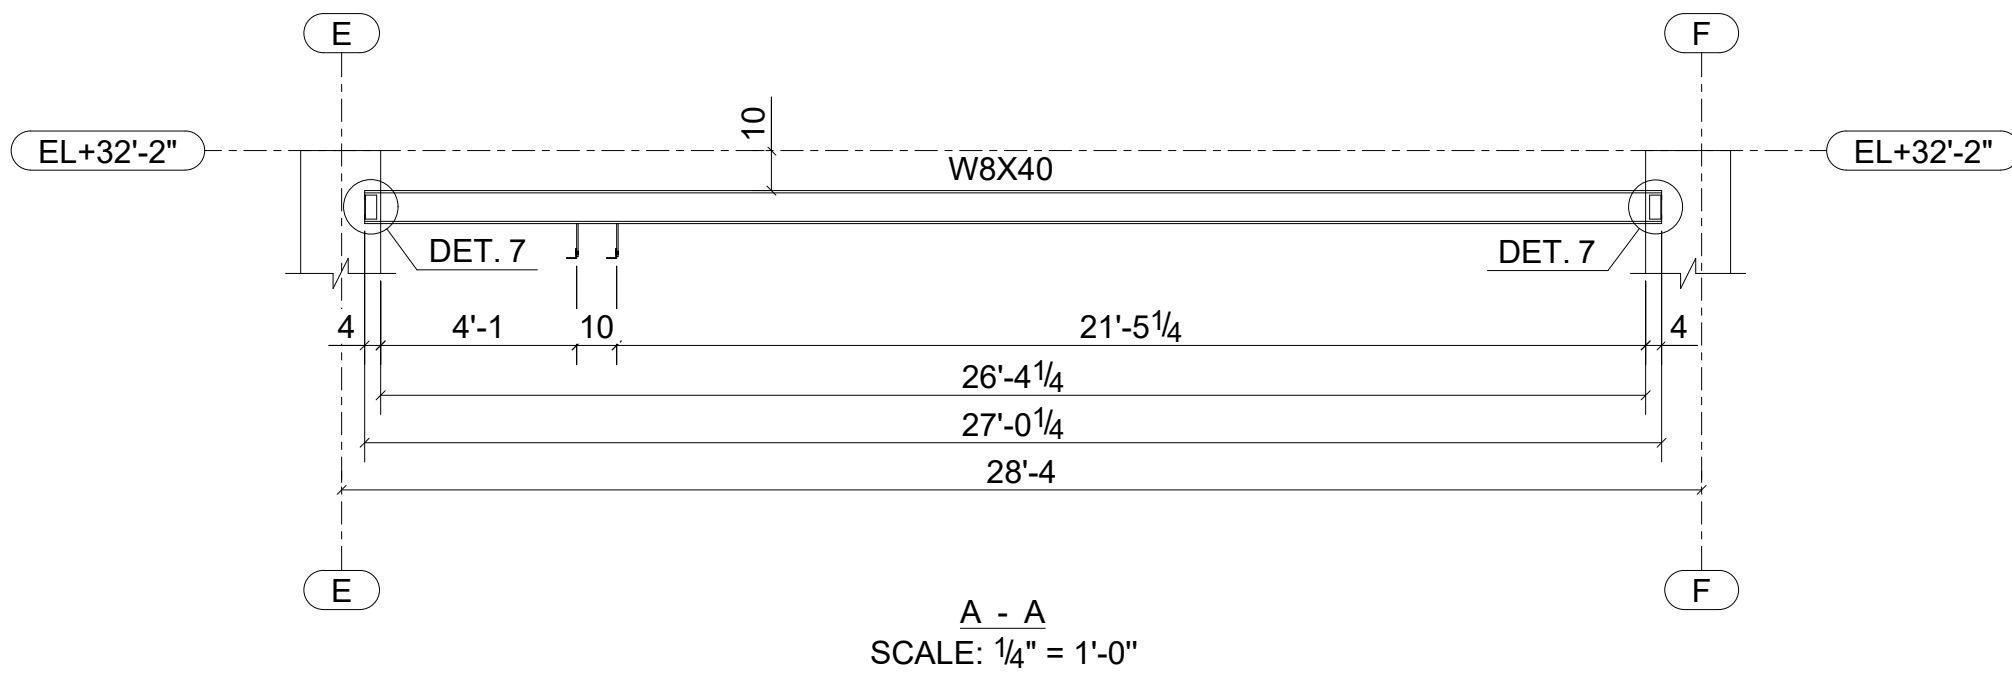

ASTORIA BRANCH
LIBRARY RENOVATION


14-01 ASTORIA BOULEVARD, QUEENS, NY 11102

REV	DATE	DESCRIPTION	BY	CHECK
2	04-27-26	ISSUED FOR CLIENT FEEDBACK	MA	
1	02-05-26	ISSUED FOR CLIENT FEEDBACK	MA	
0	08-25-25	ISSUED FOR CLIENT FEEDBACK	MA	







PROJECT: ASTORIA BRANCH LIBRARY RENOVATION

TITLE: FRAMING PLAN AT LEVEL
EL+32'-2" & SECTIONAL VIEWS

SHEET:	DRG. No.	DETAILER:	REV. No.
3/24	LQASADA-SD-100.03	DraftingServices.com	2

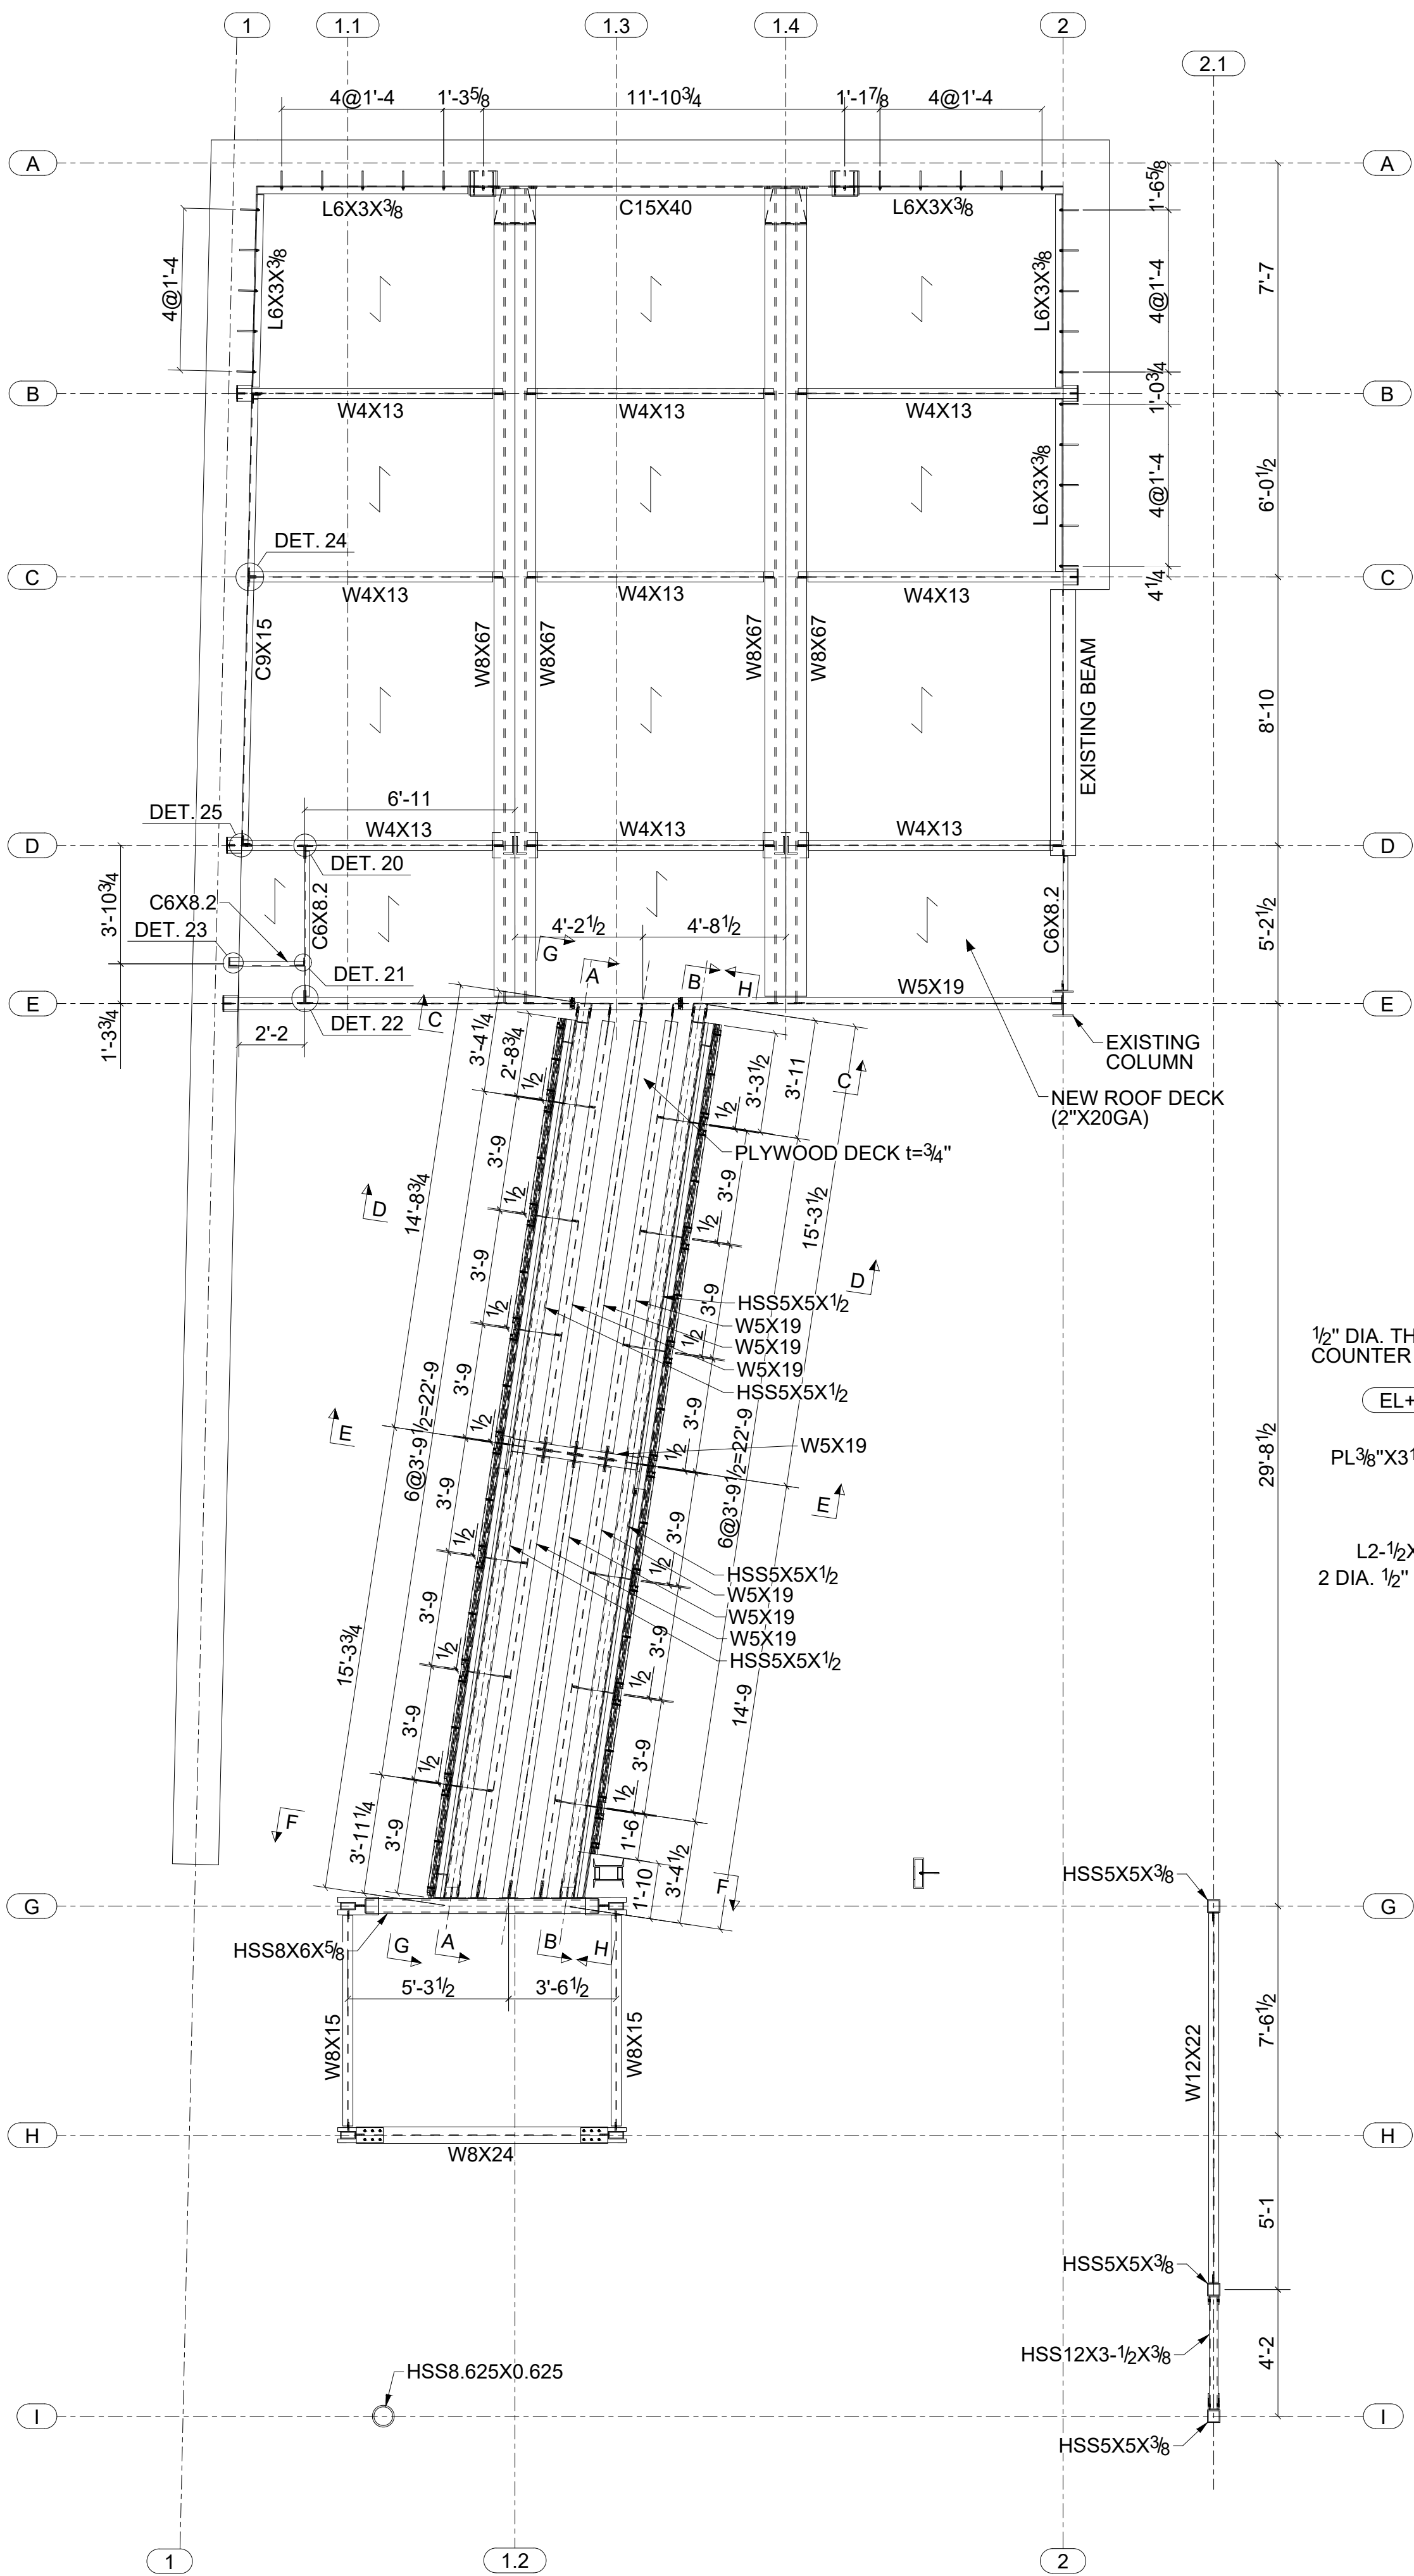










FRAMING PLAN AT LEVEL EL+40'-0"
SCALE: 1/4" = 1'-0"

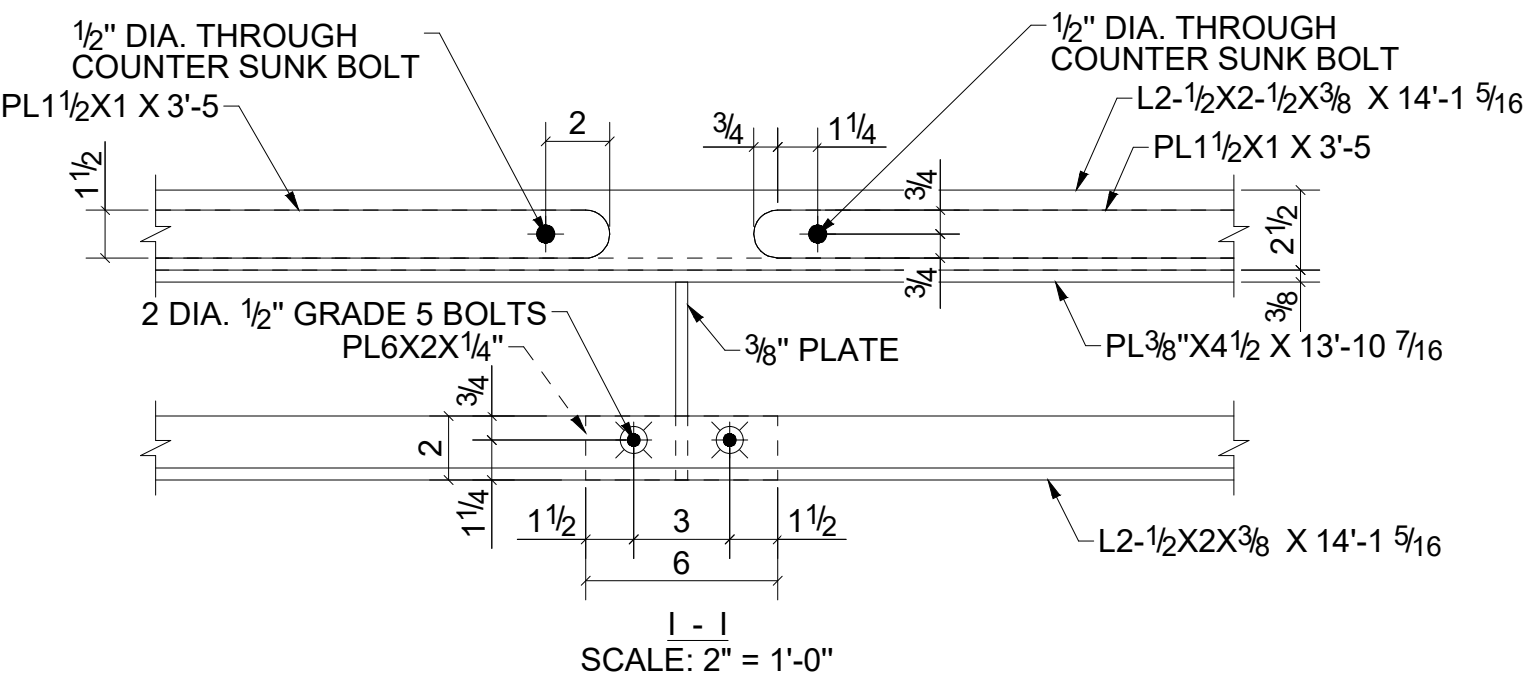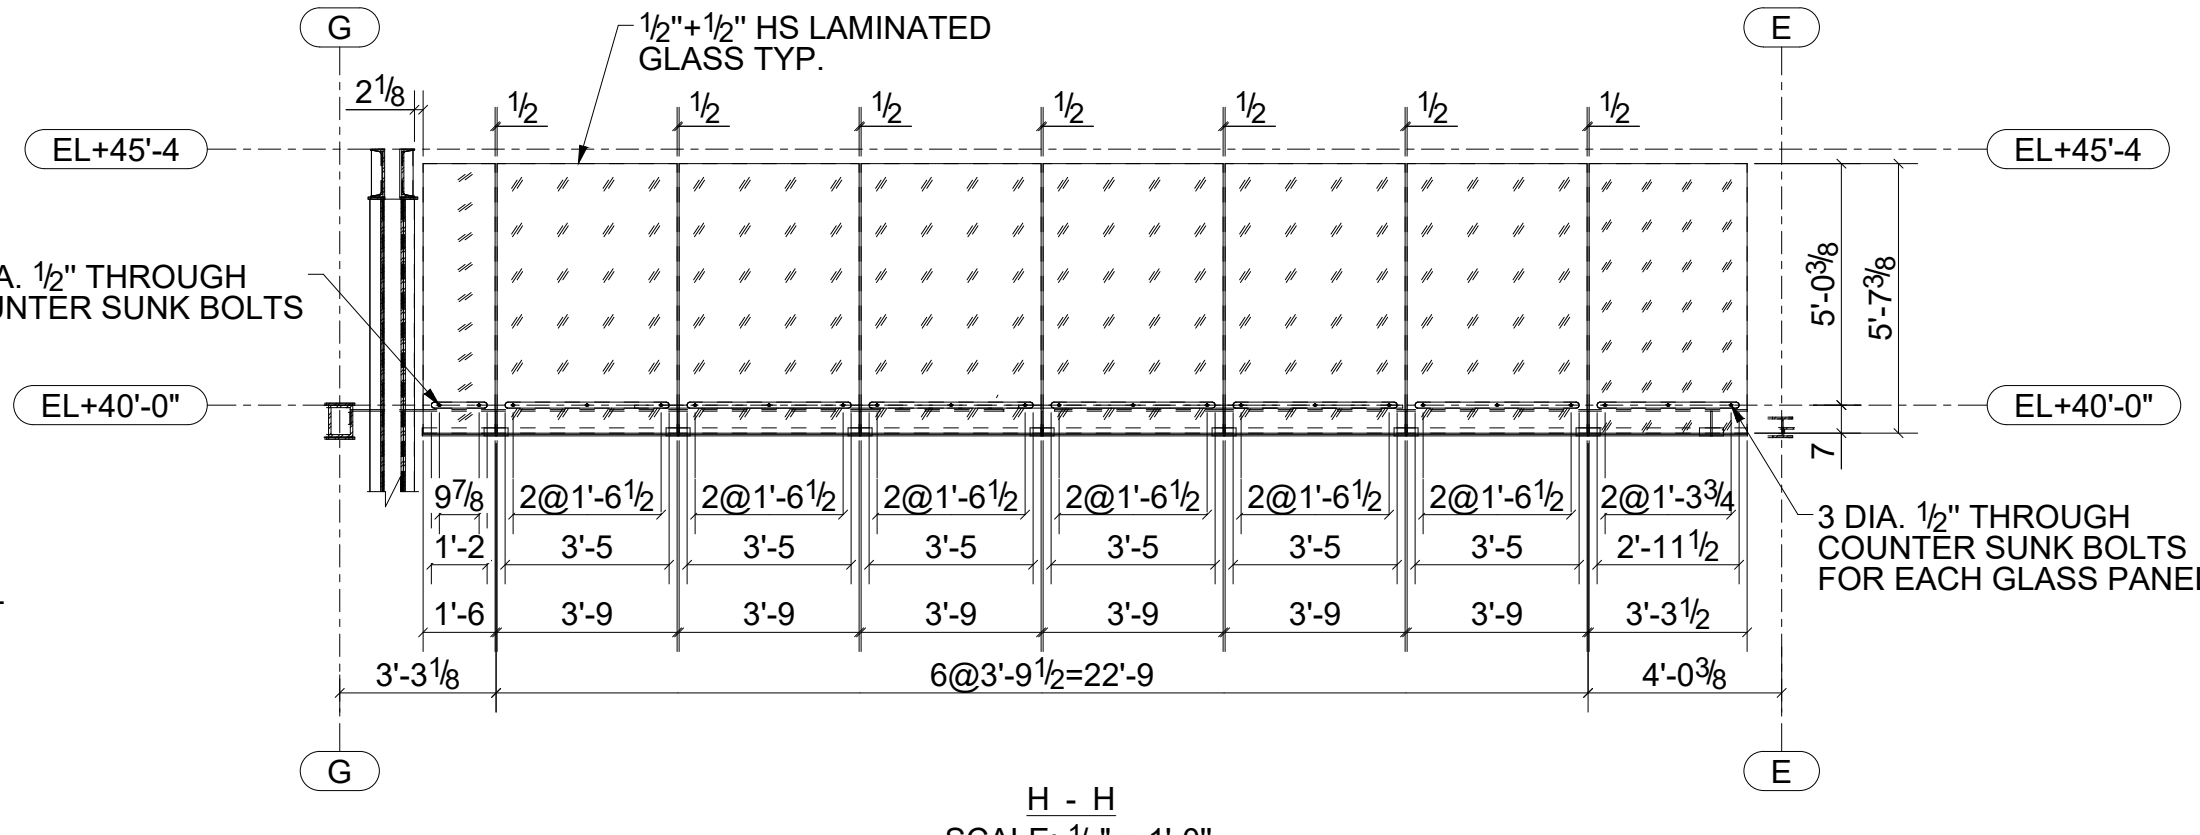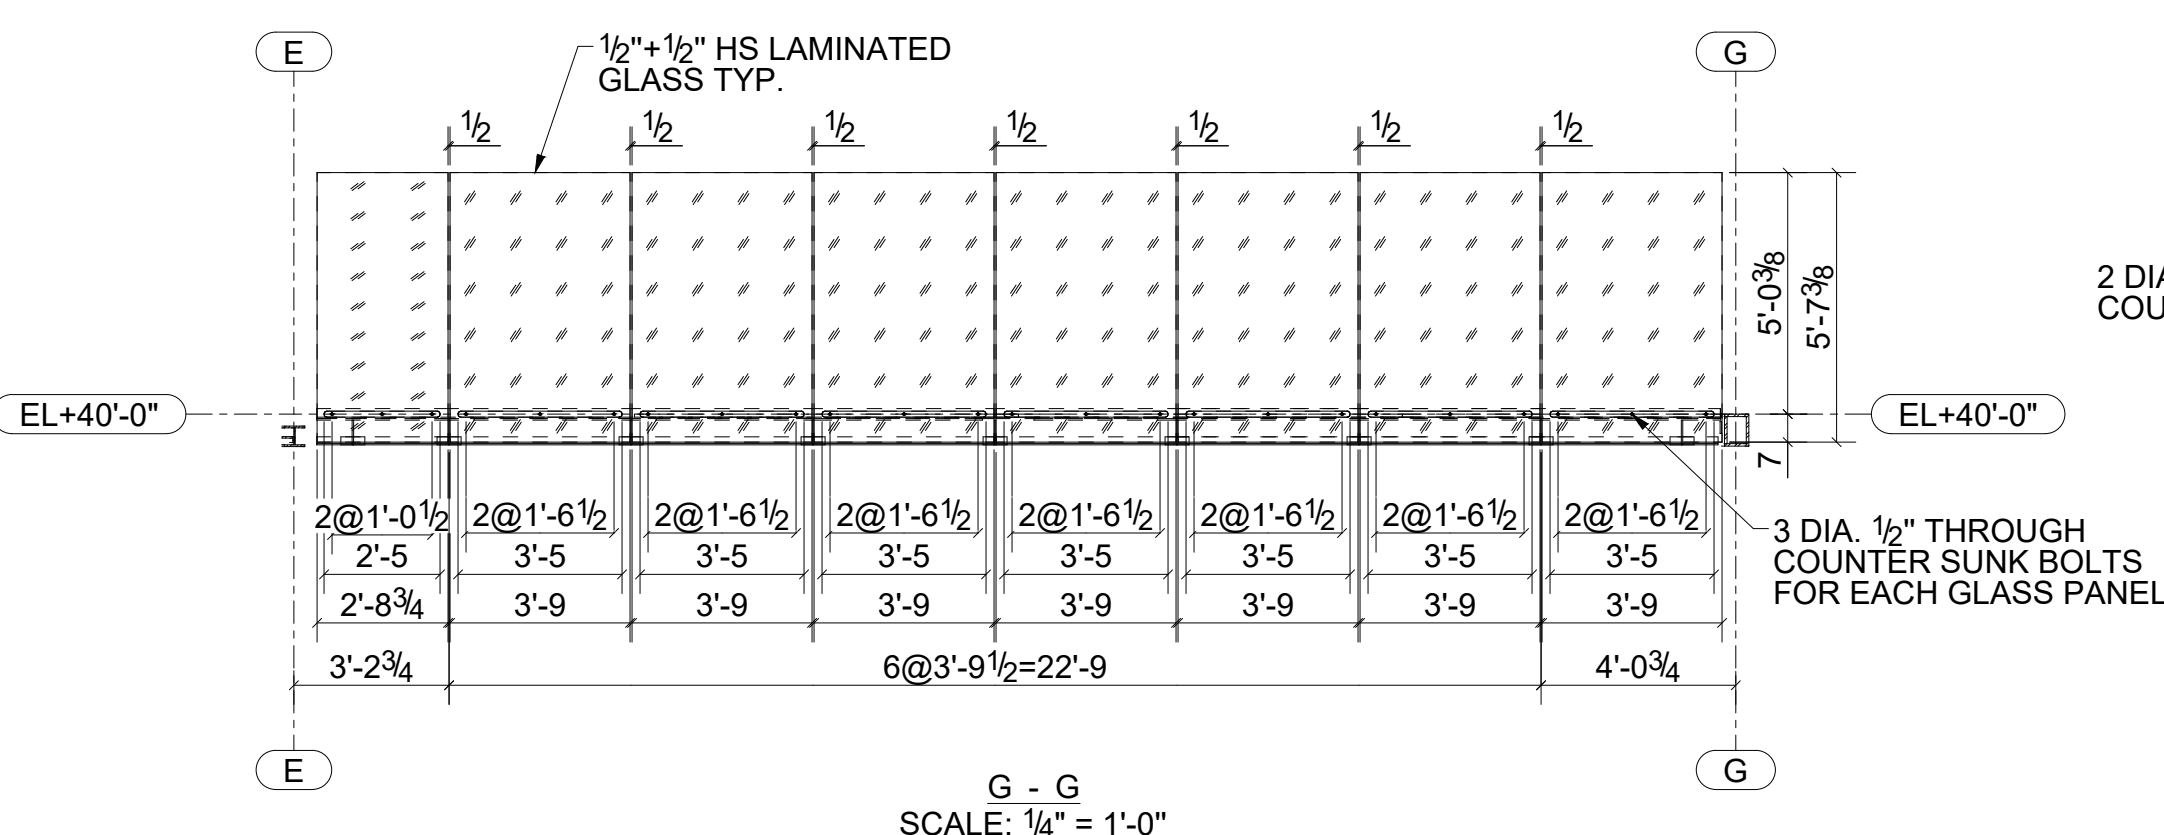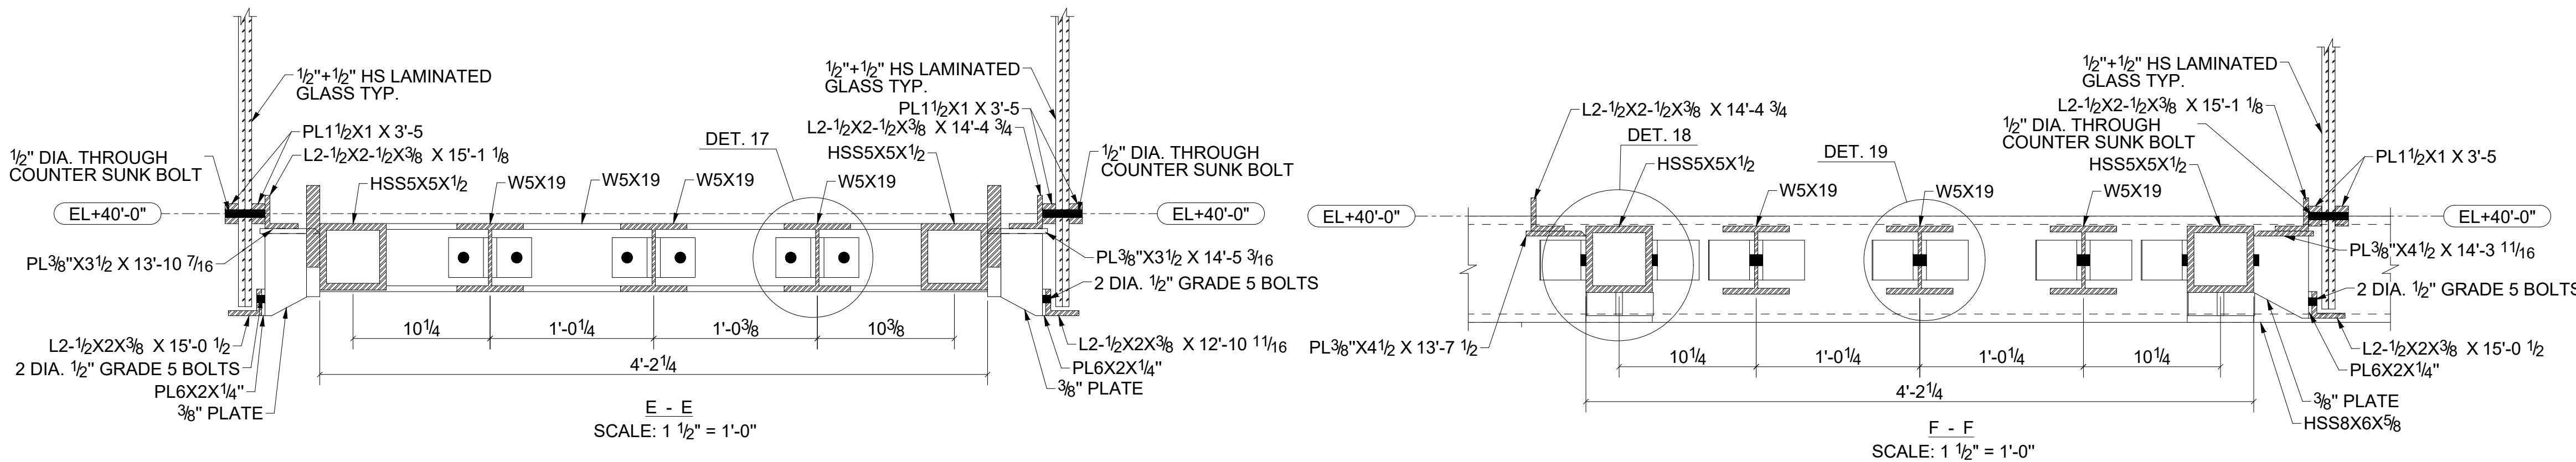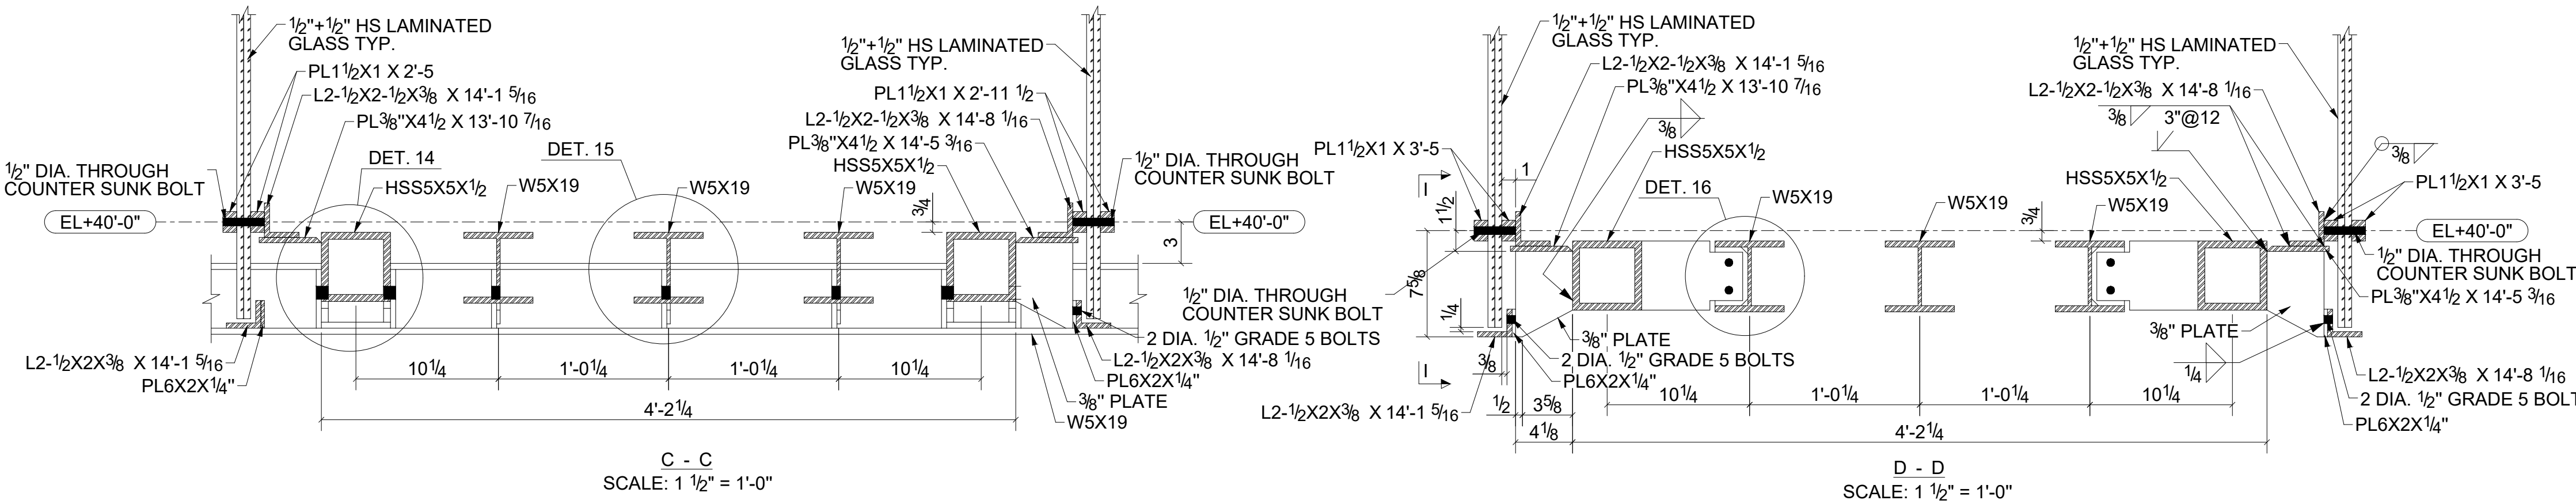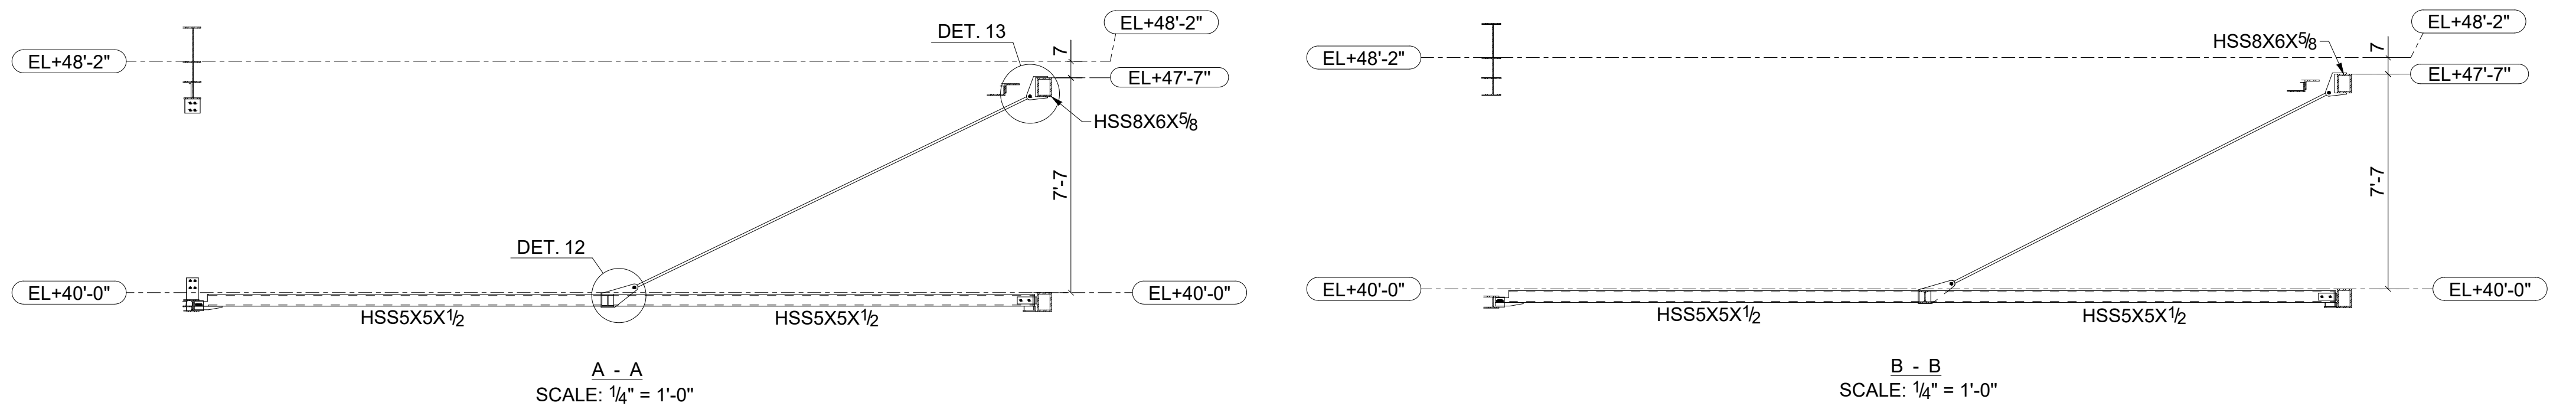

ASTORIA BRANCH LIBRARY RENOVATION

14-01 ASTORIA BOULEVARD, QUEENS, NY 11102

REV	DATE	DESCRIPTION	BY	CHECK
2	04-27-26	ISSUED FOR CLIENT FEEDBACK	MA	
1	02-05-26	ISSUED FOR CLIENT FEEDBACK	MA	
0	08-25-25	ISSUED FOR CLIENT FEEDBACK	MA	
PROJECT: ASTORIA BRANCH LIBRARY RENOVATION				
TITLE: FRAMING PLAN AT LEVEL EL+40'-0" & SECTIONAL VIEWS				
SHEET: 4/24	DRG. No. LQASADA-SD-100.04	DETAILER: DraftingServices.com	REV. No. 2	

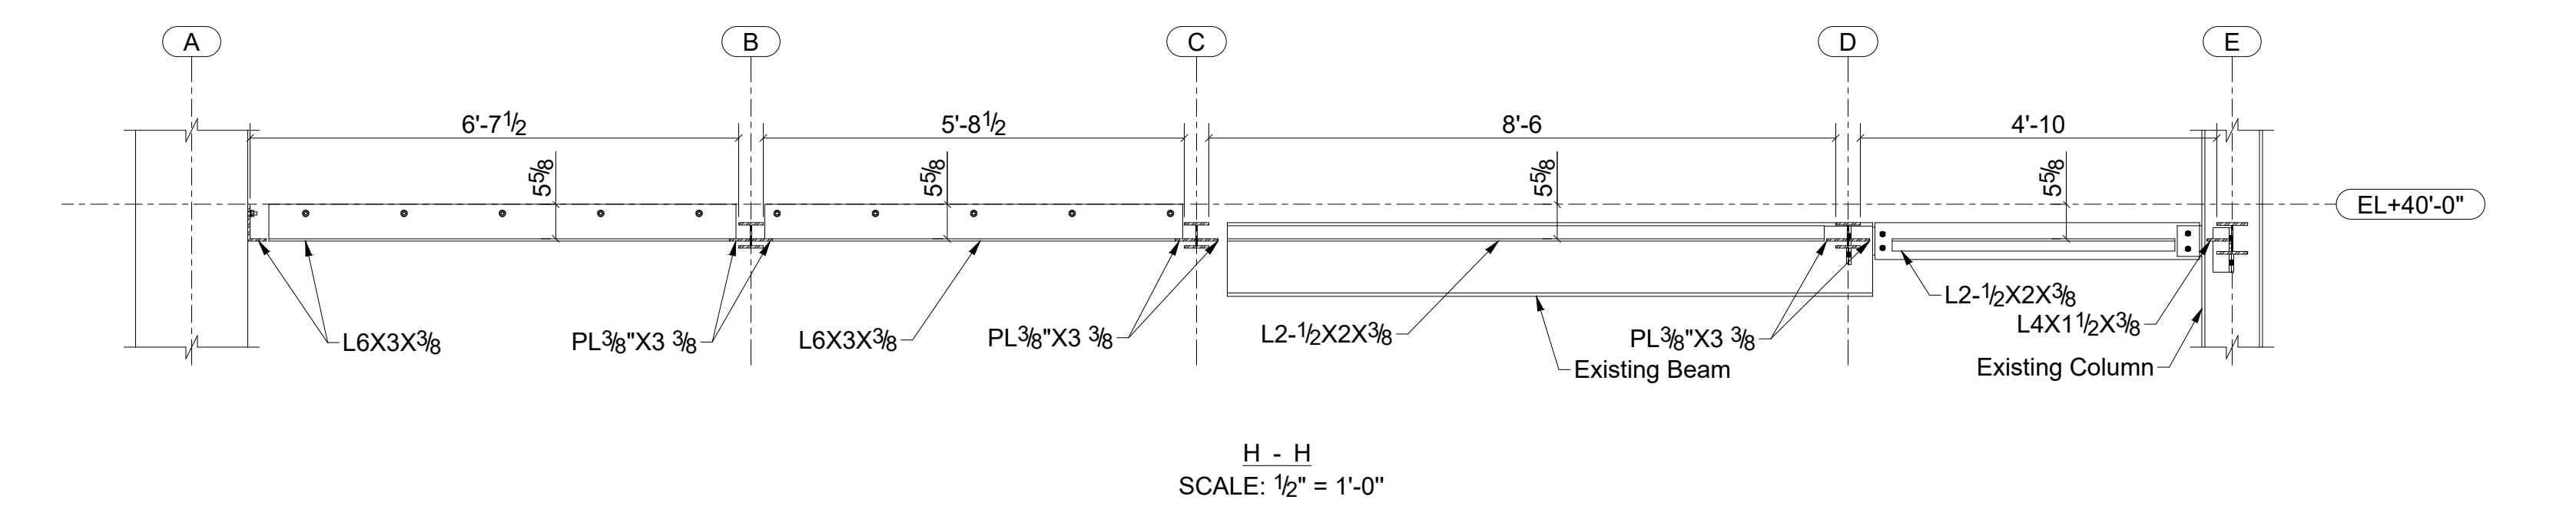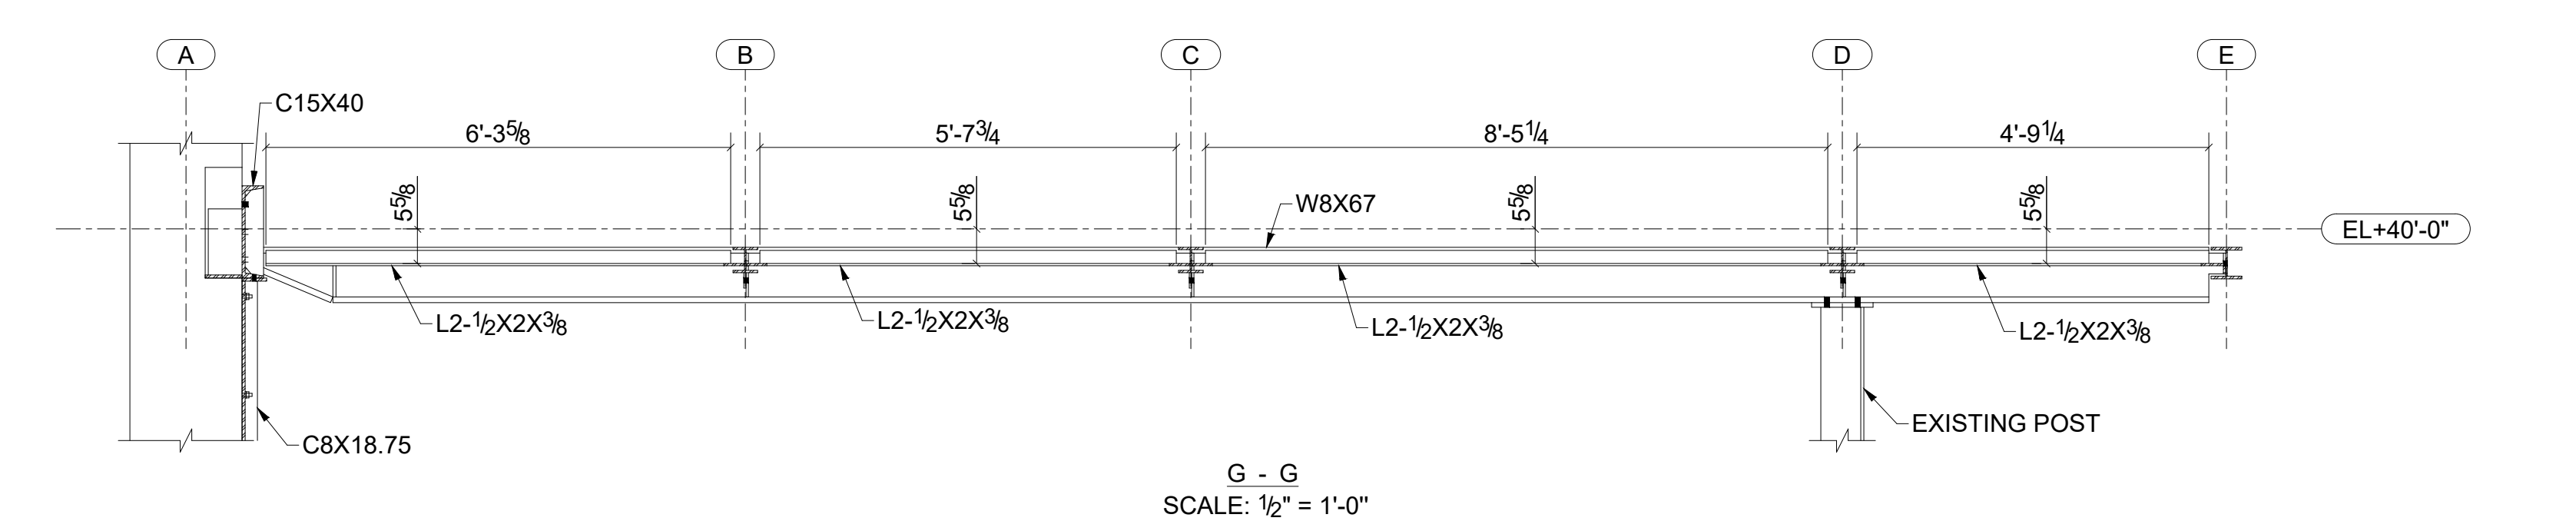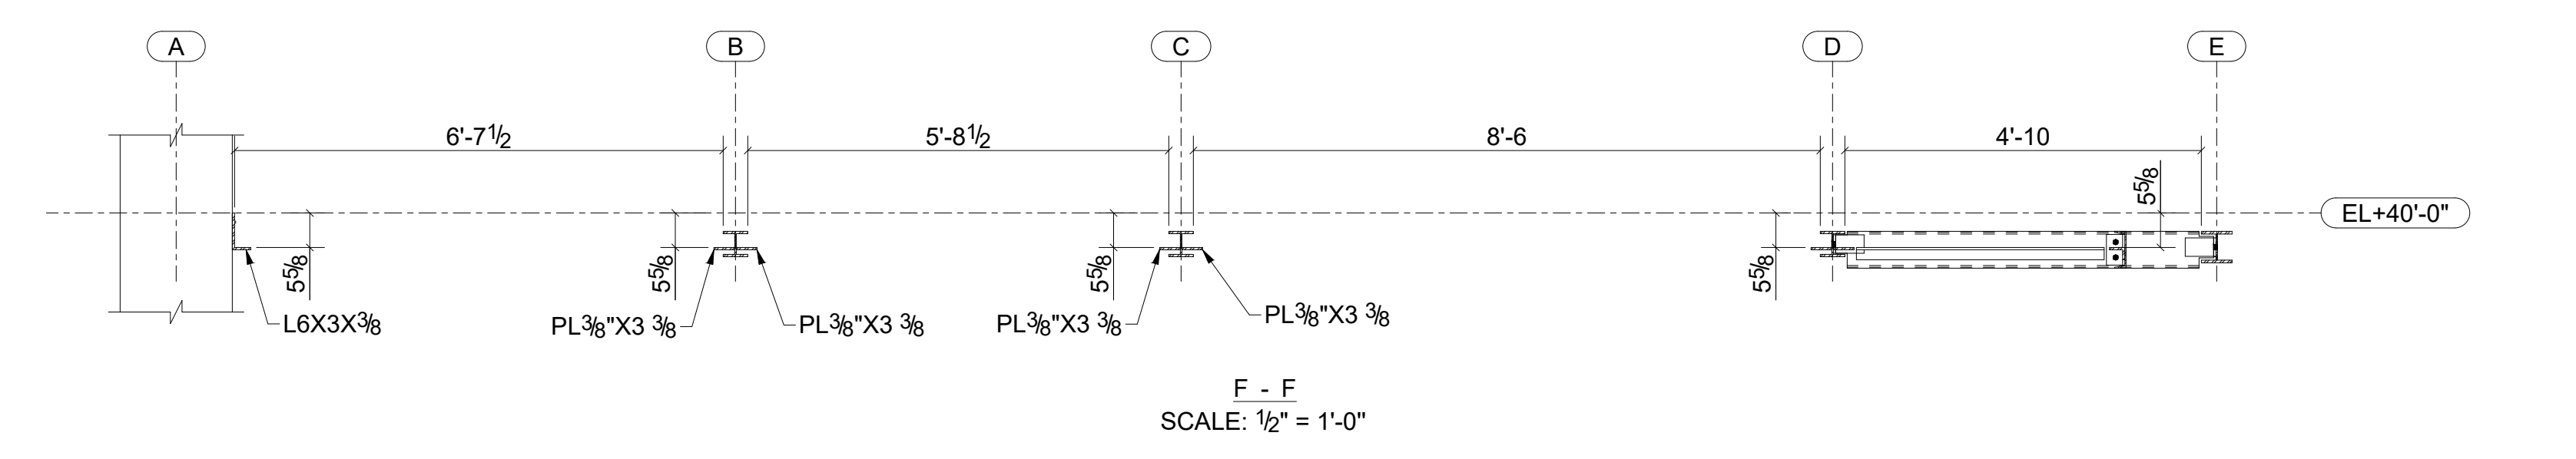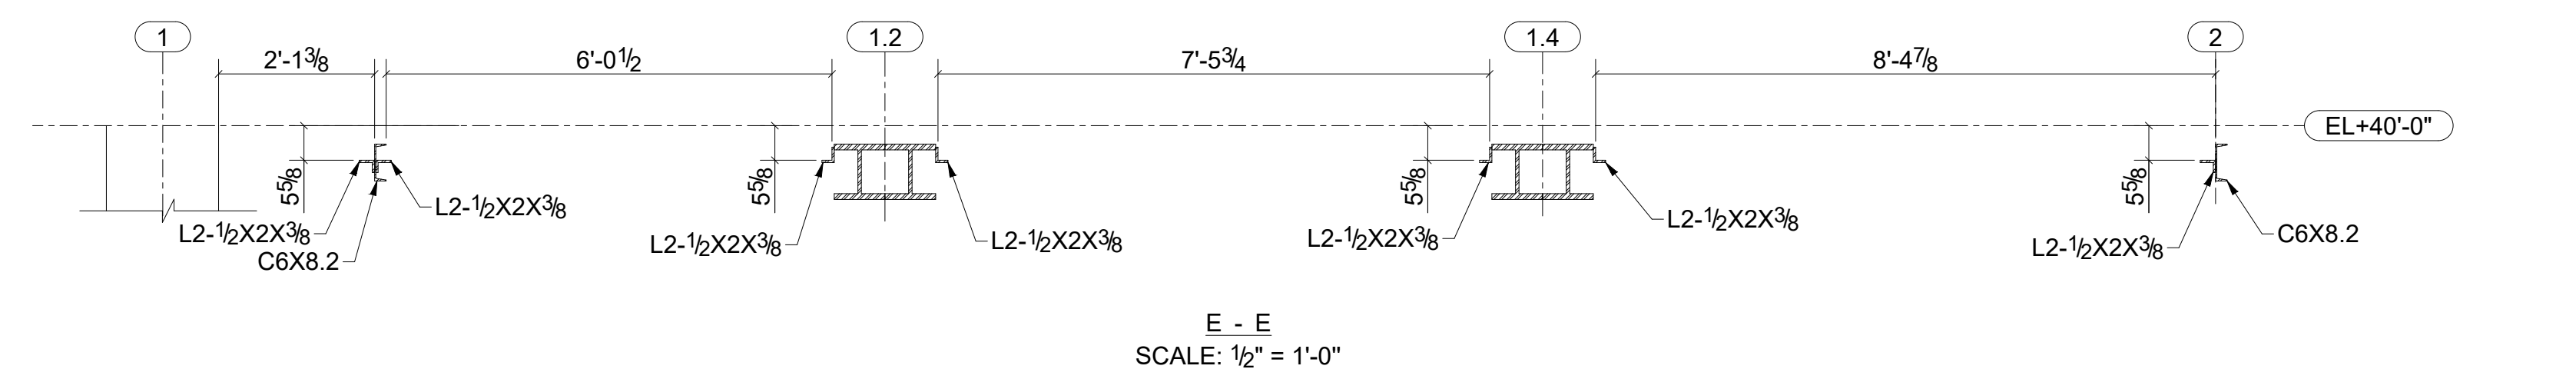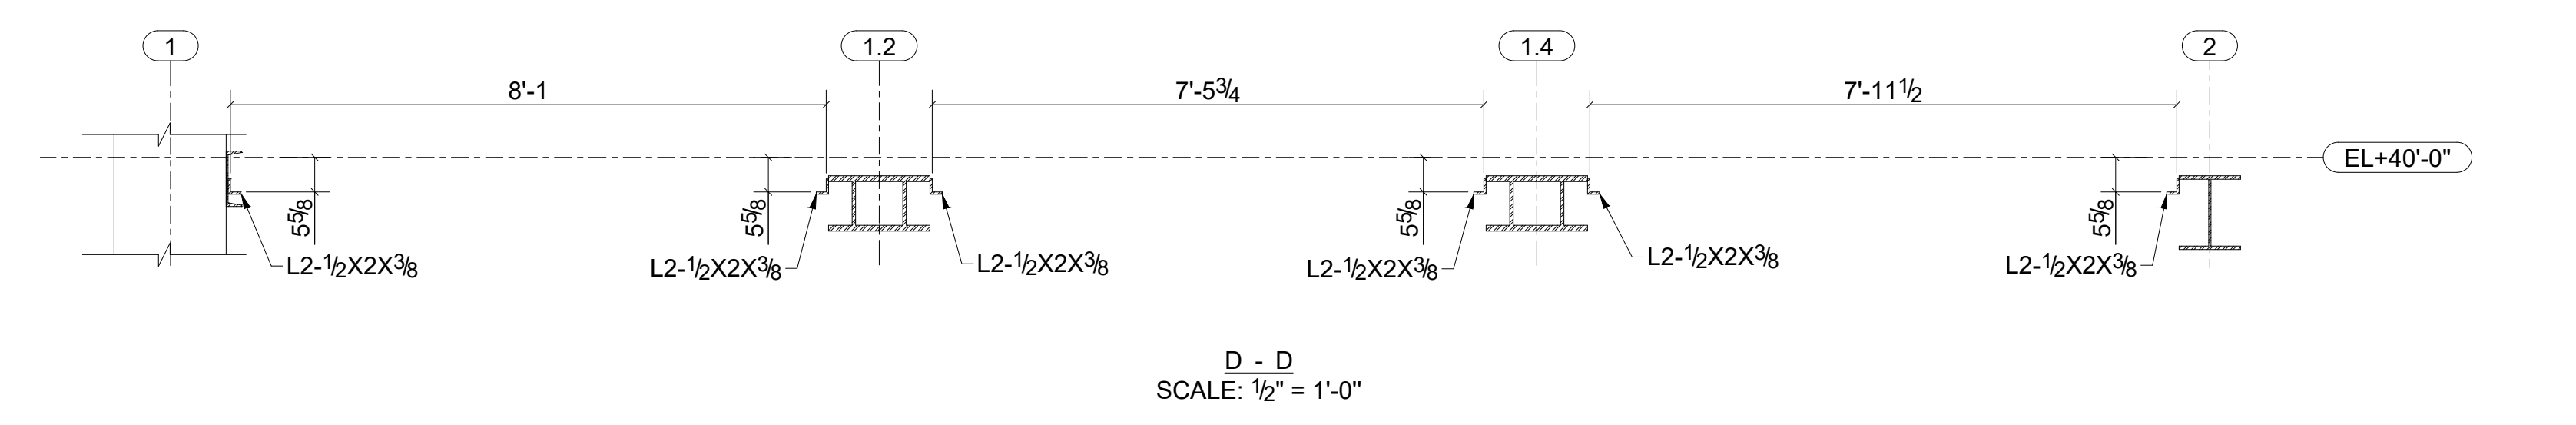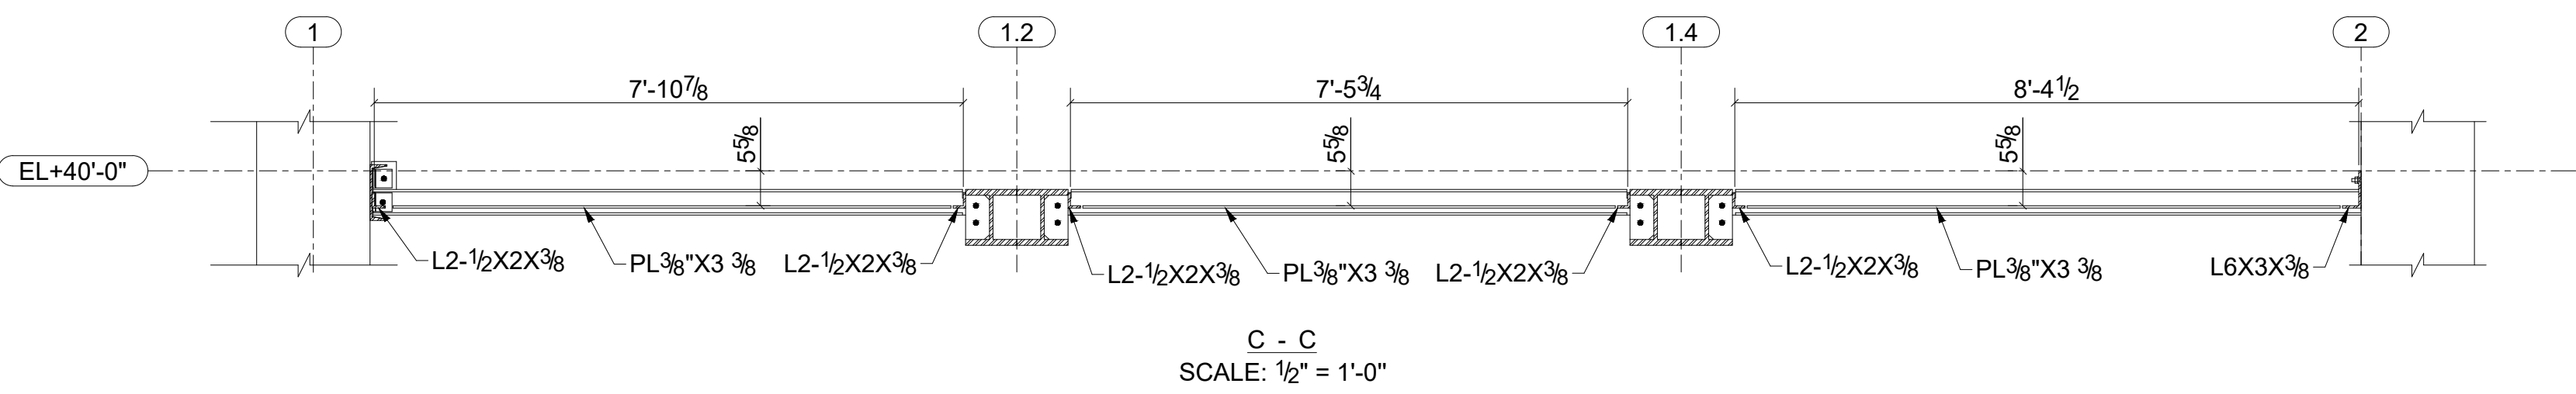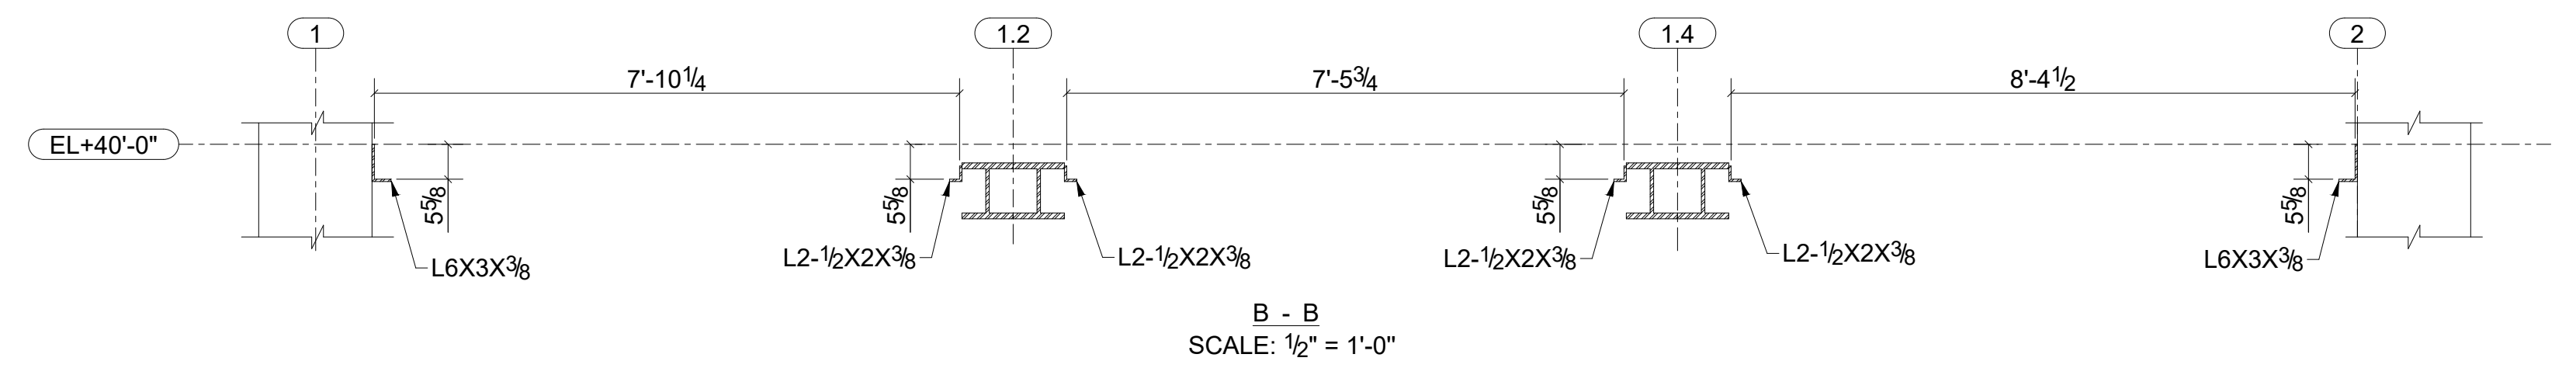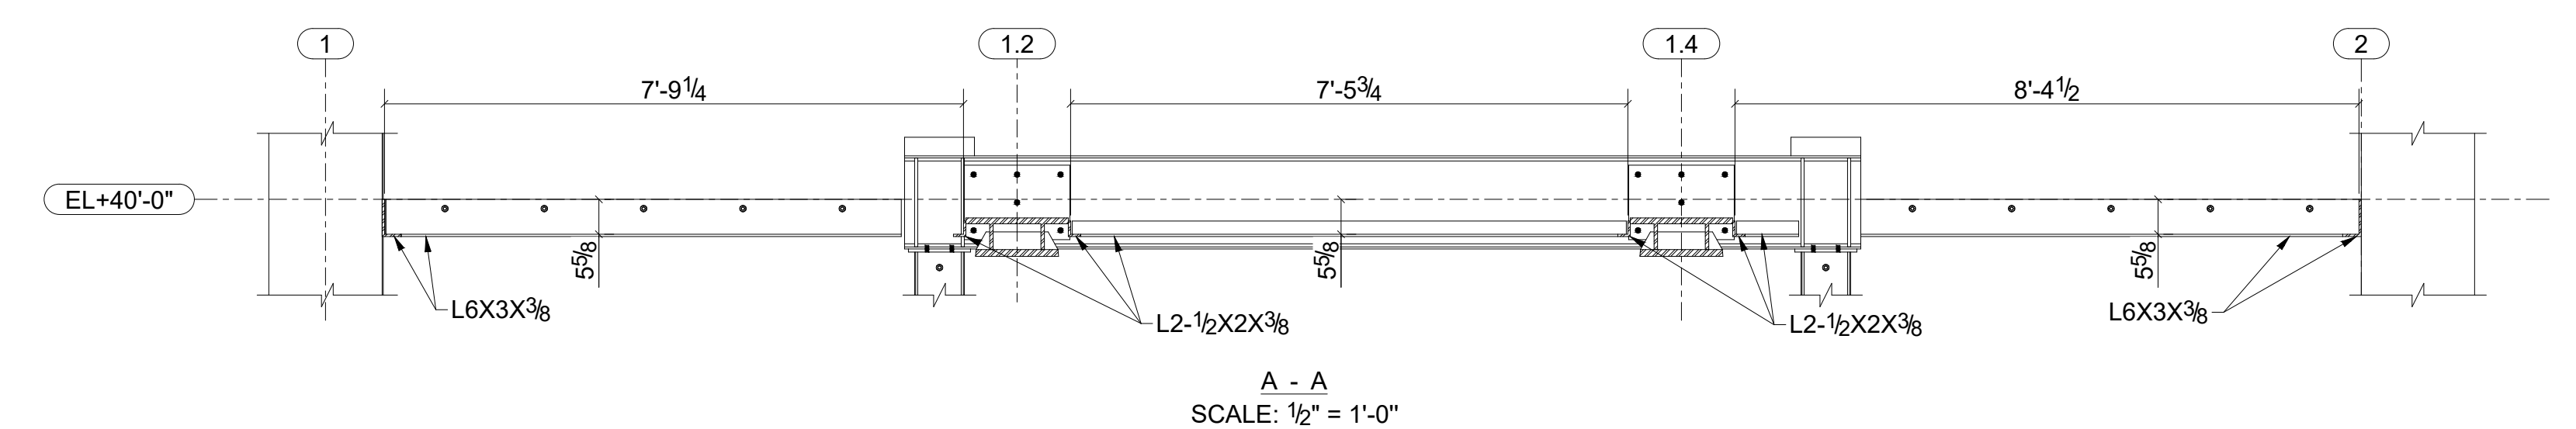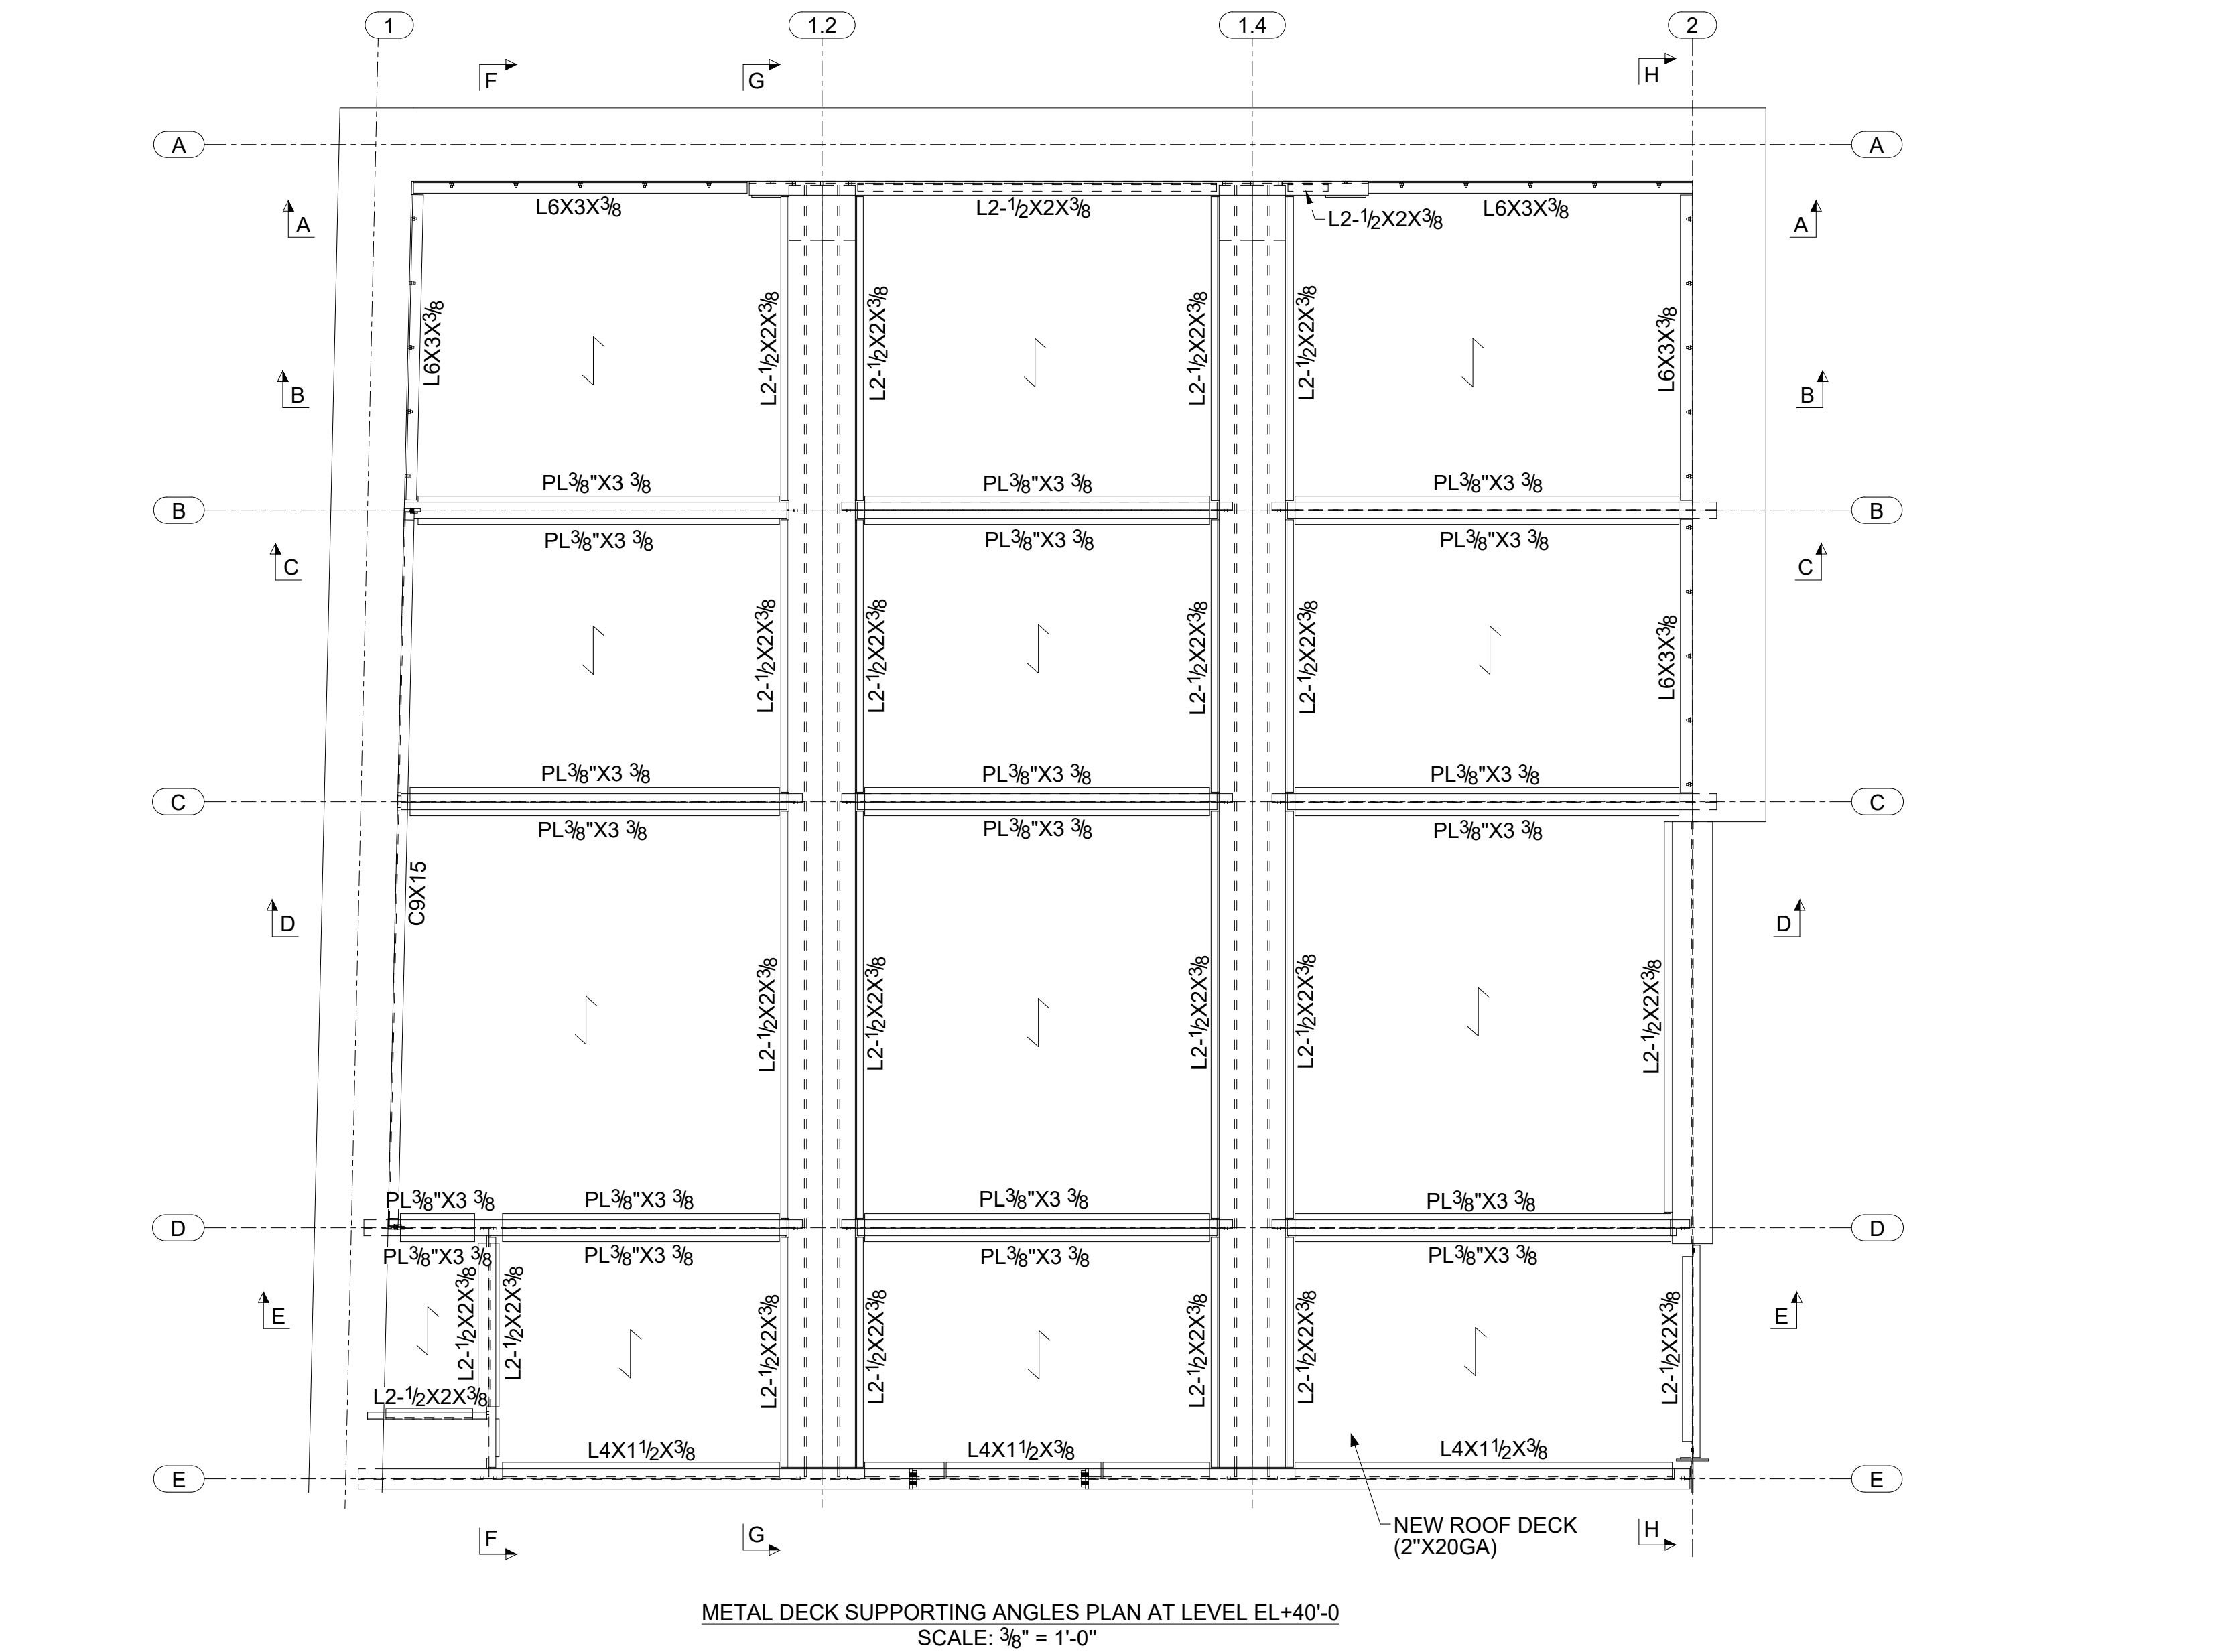


ASTORIA BRANCH LIBRARY RENOVATION


14-01 ASTORIA BOULEVARD, QUEENS, NY 11102

REV	DATE	DESCRIPTION	BY	CHECK
2	04-27-26	ISSUED FOR CLIENT FEEDBACK	MA	
1	02-05-26	ISSUED FOR CLIENT FEEDBACK	MA	
0	08-25-25	ISSUED FOR CLIENT FEEDBACK	MA	

PROJECT:	ASTORIA BRANCH LIBRARY RENOVATION
TITLE:	METAL DECK SUPPORTING ANGLES PLAN & SECTIONAL VIEWS
SHEET:	5/24
DRG. No.	LQASADA-SD-100.05
DETAILER:	DraftingServices.com
REV. No.	2

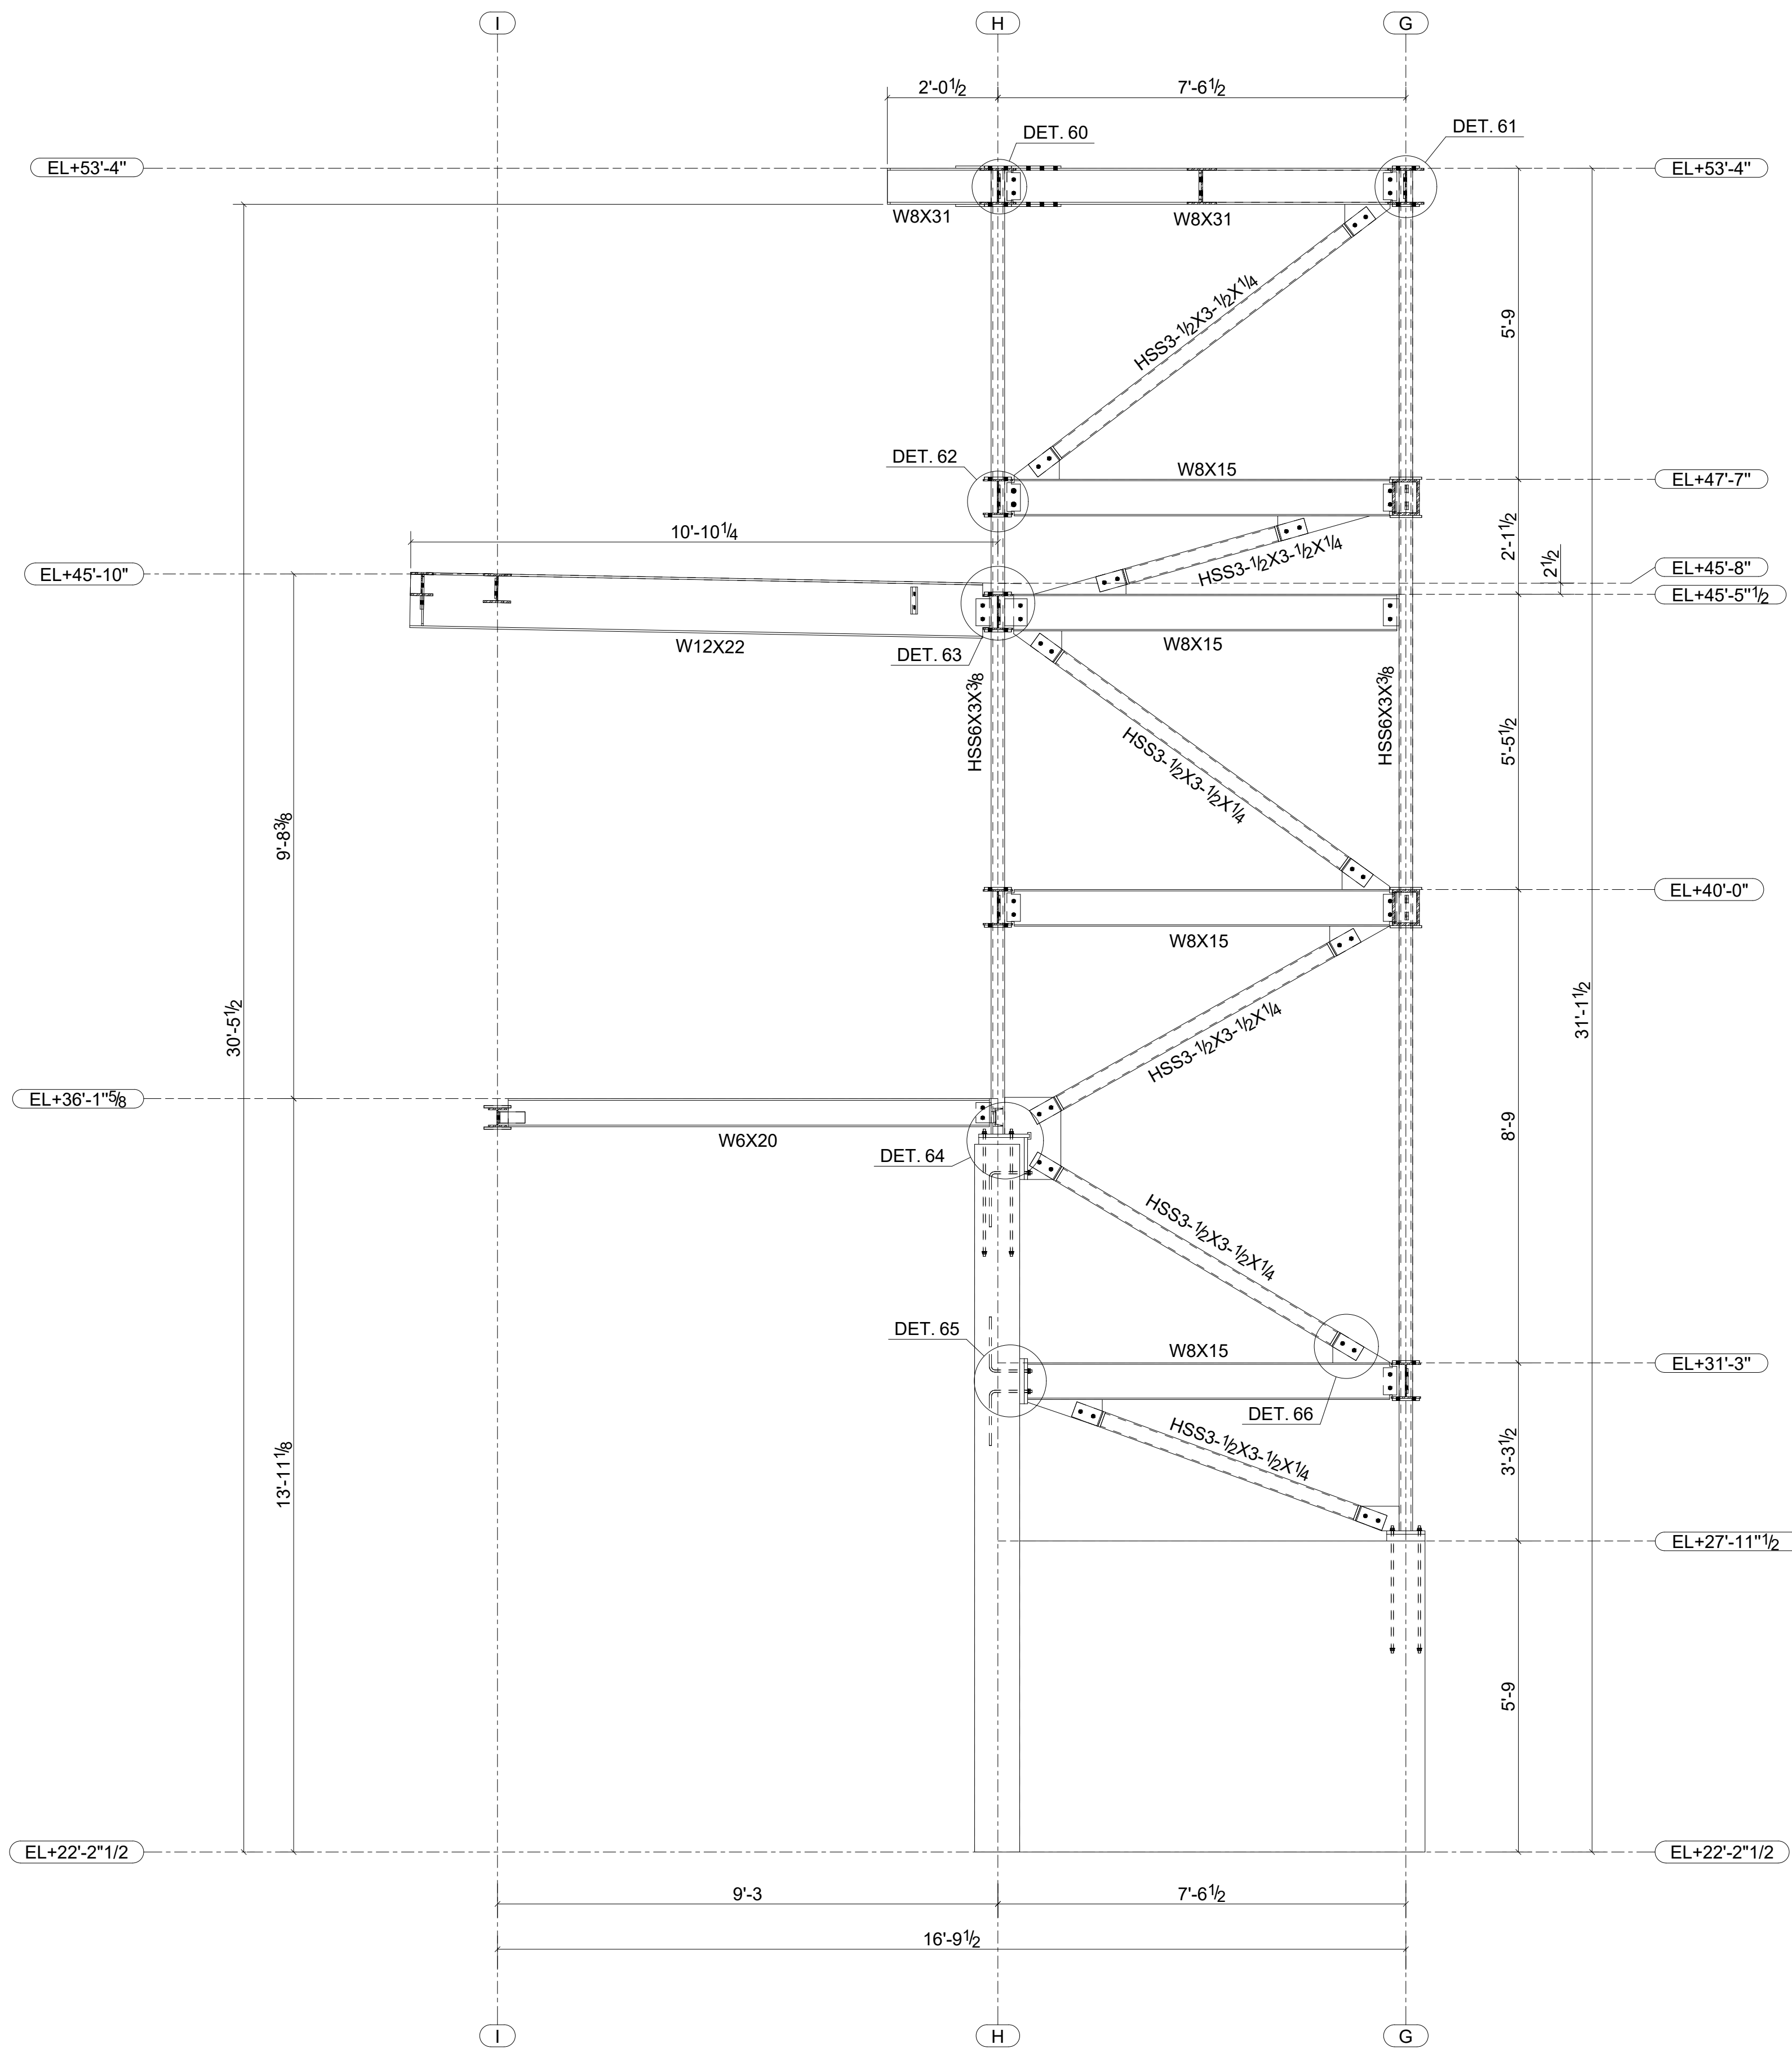

FRAMING ELEVATION ON GRID LINE 1.1
SCALE: 1/2" = 1'-0"

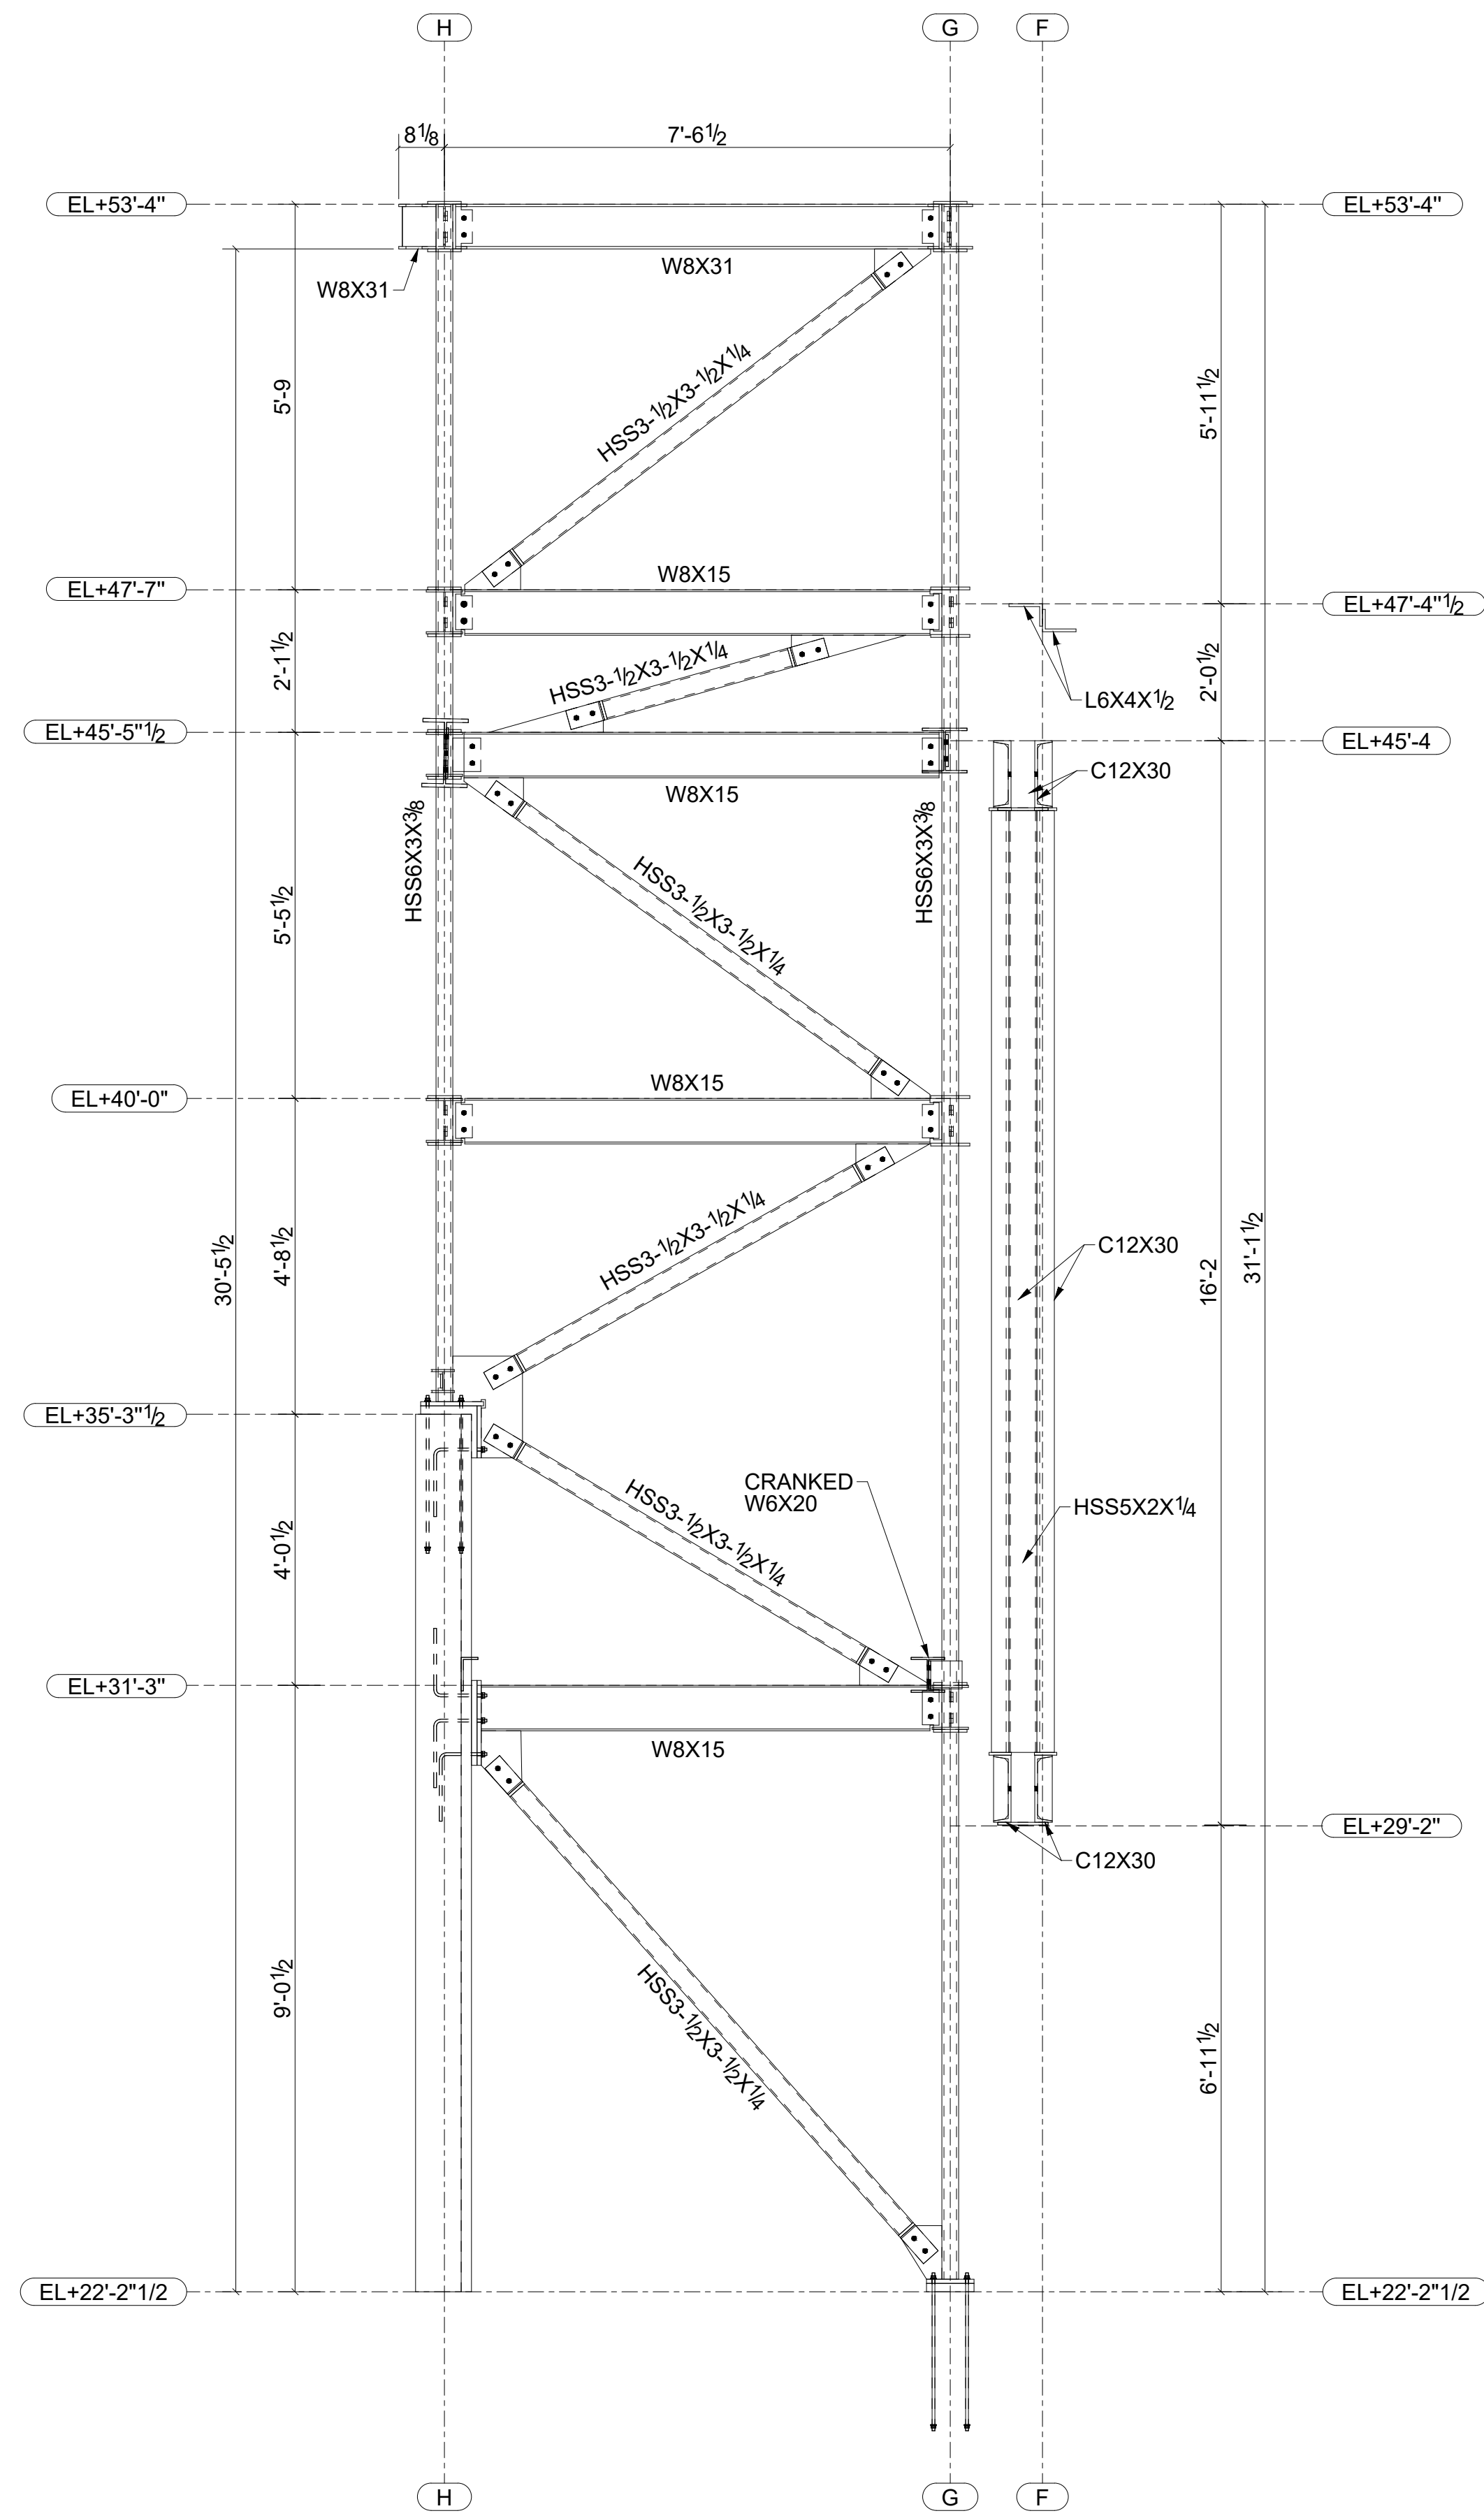

FRAMING ELEVATION ON GRID LINE 1.3
SCALE: 1/2" = 1'-0"

NOTE: ELEVATOR STEEL REQUIREMENTS
TO BE REVIEWED AND THE STEEL TO BE
COORDINATED WITH THE ELEVATOR

ASTORIA BRANCH
LIBRARY RENOVATION


14-01 ASTORIA BOULEVARD, QUEENS, NY 11102

REV	DATE	DESCRIPTION	BY	CHECK
2	04-27-26	ISSUED FOR CLIENT FEEDBACK	MA	
1	02-05-26	ISSUED FOR CLIENT FEEDBACK	MA	
0	08-25-25	ISSUED FOR CLIENT FEEDBACK	MA	


PROJECT:
ASTORIA BRANCH LIBRARY RENOVATION

TITLE:
FRAMING ELEVATION
ON GRID LINES 1.1 & 1.3


SHEET:	DRG. No.	DETAILER:	REV. No.
7/24	LQASADA-SD-100.07	DraftingServices.com	2

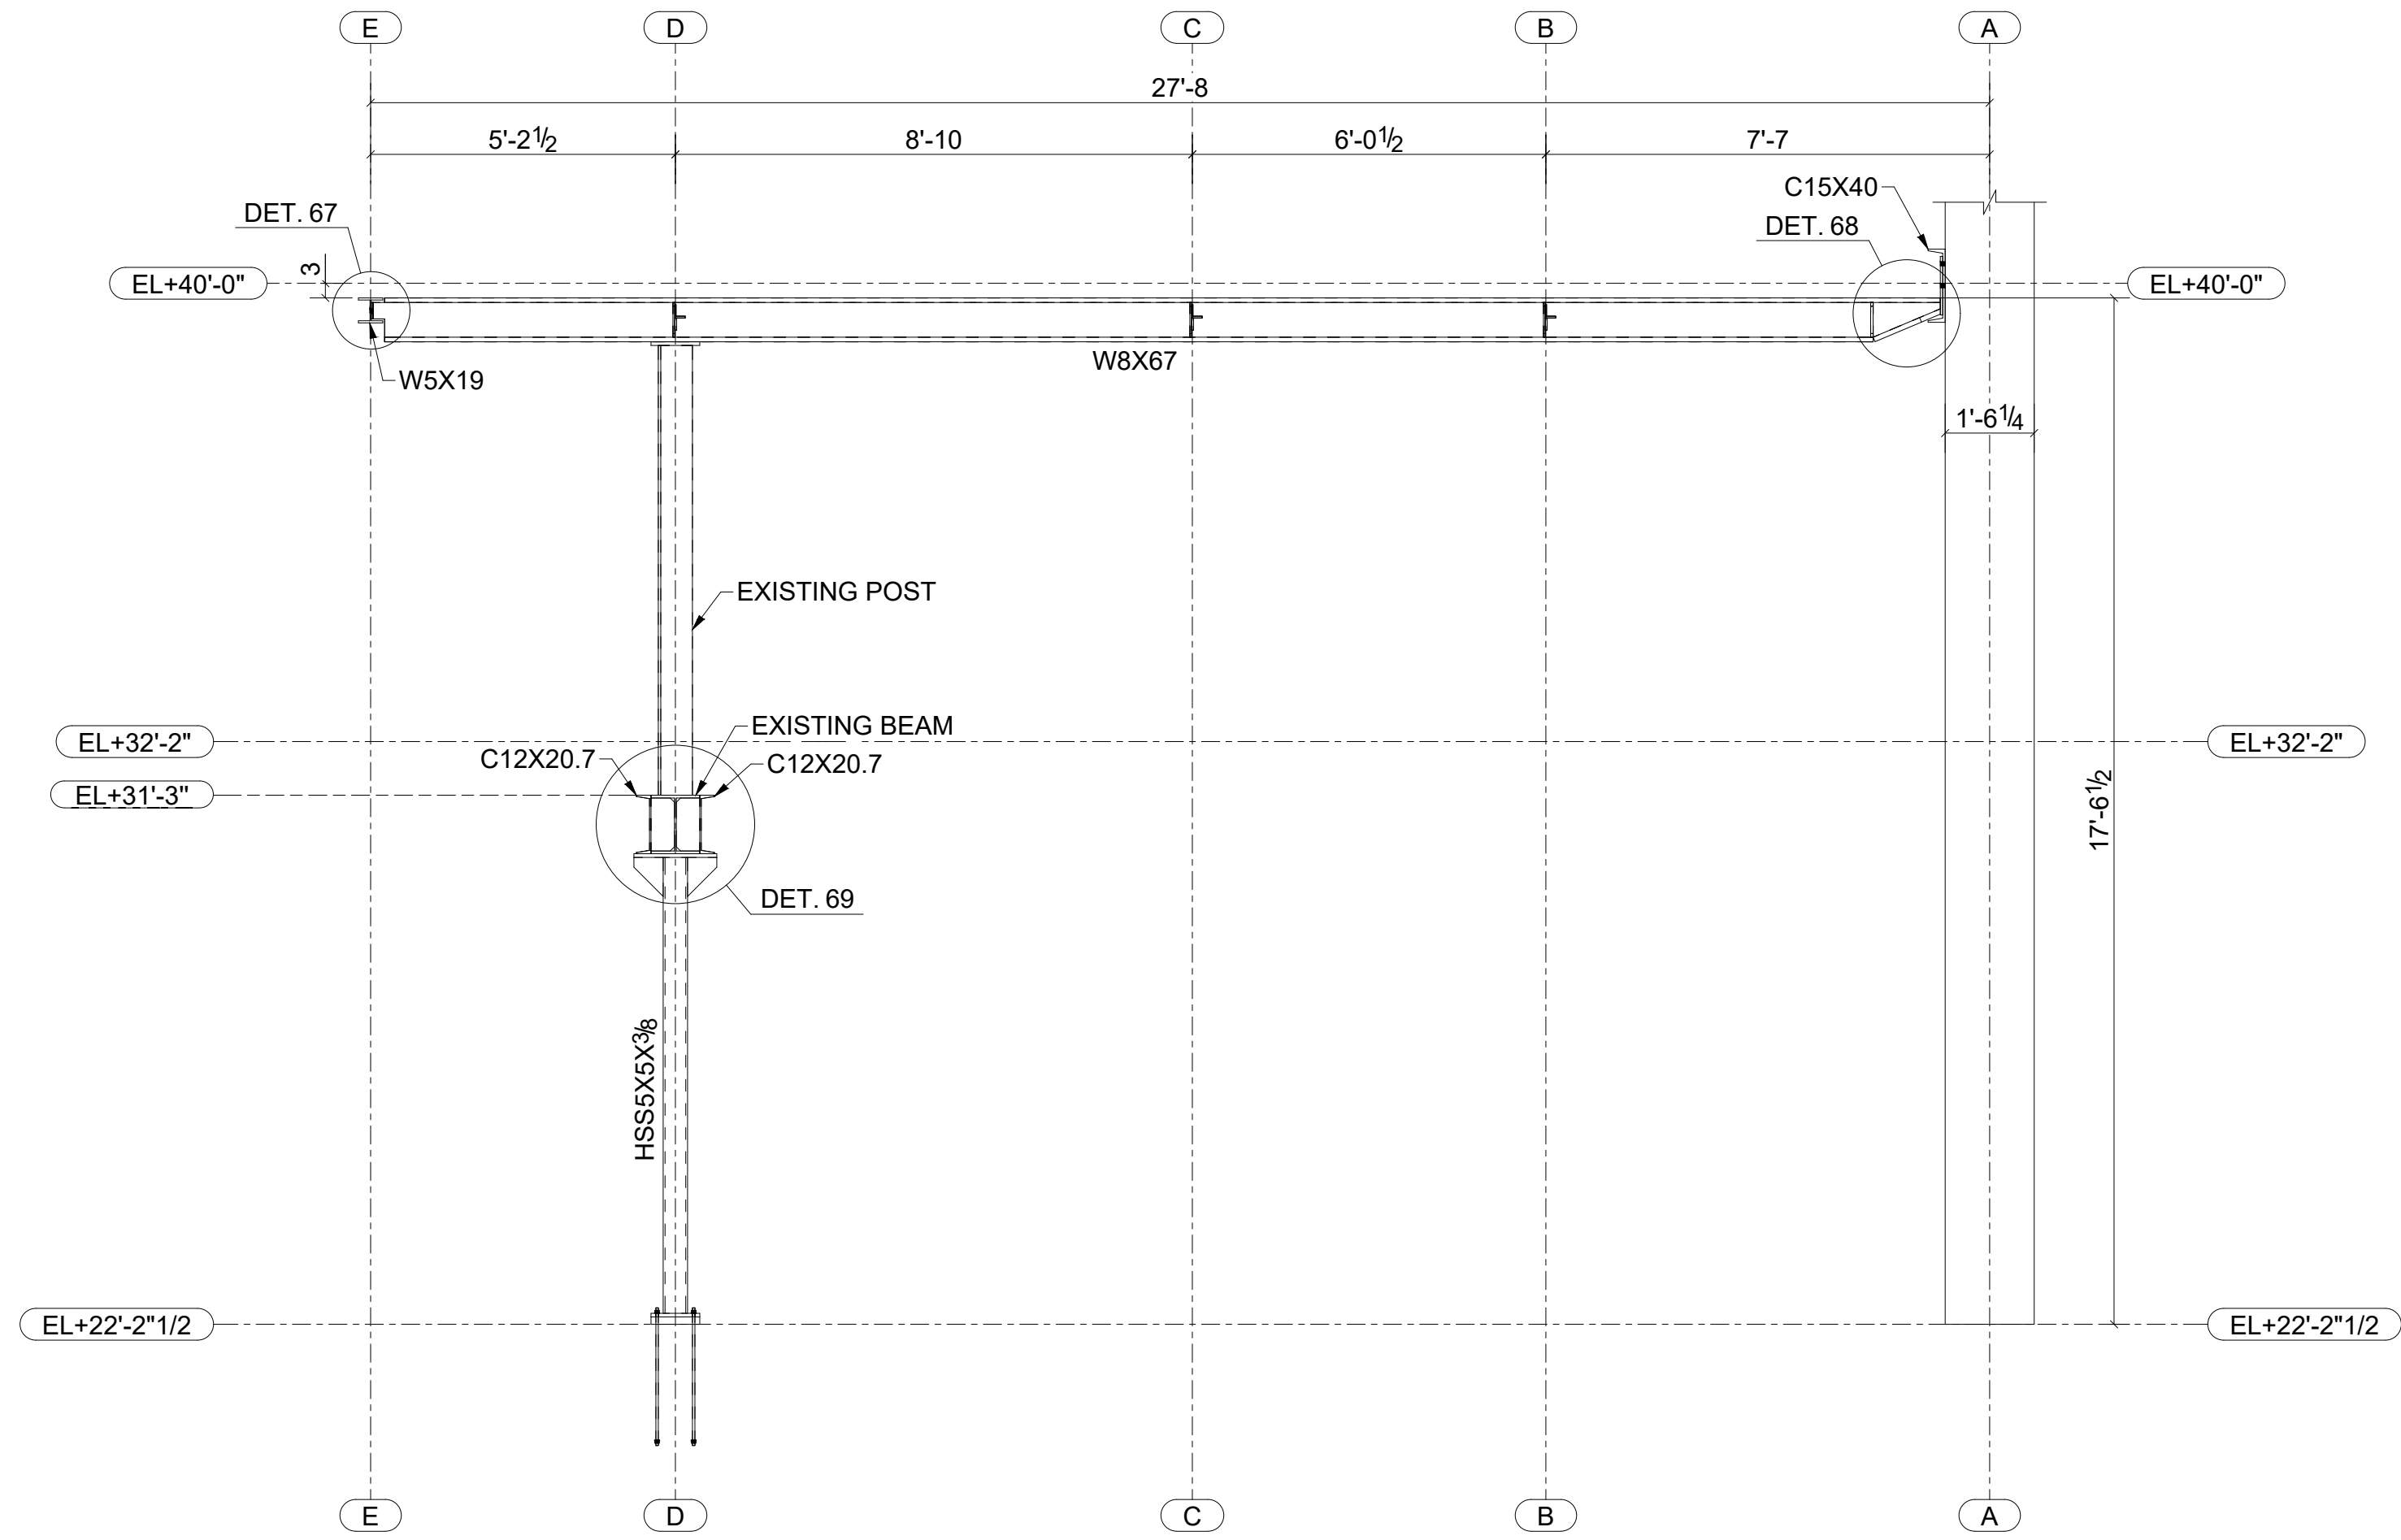


FRAMING ELEVATION ON GRID LINE 1.2
SCALE: 1/2" = 1'-0"

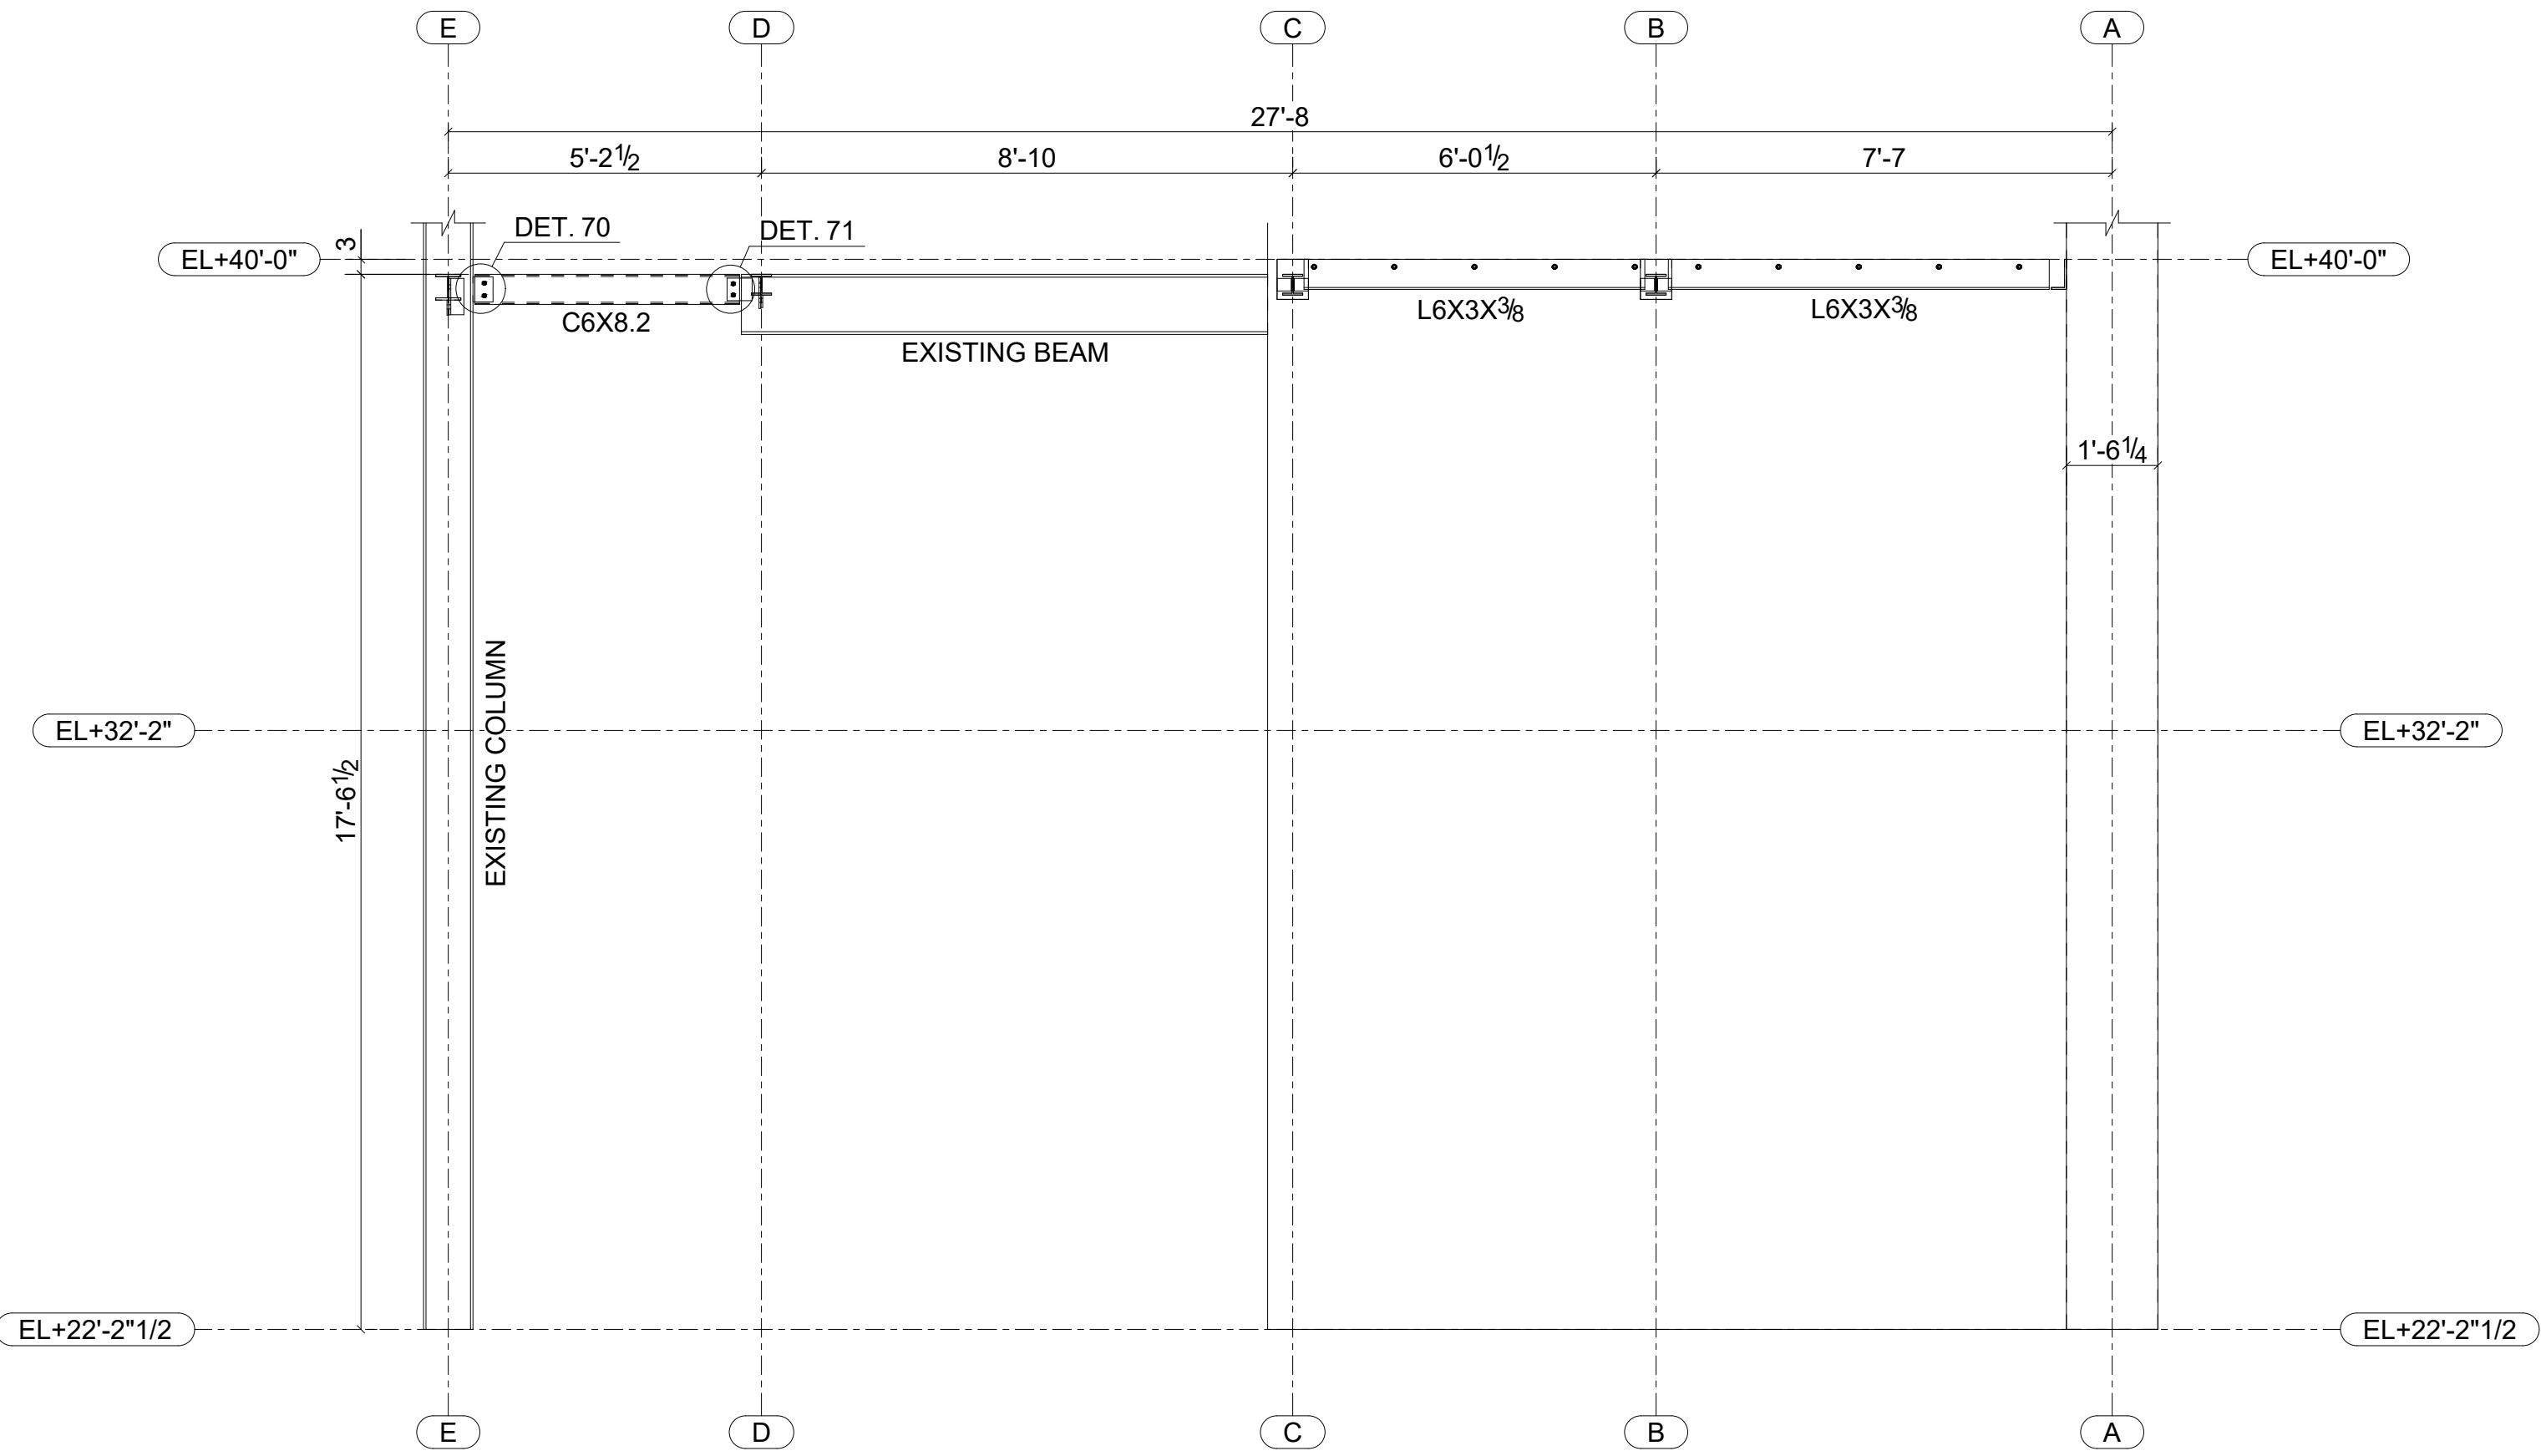

FRAMING ELEVATION ON GRID LINE 2
SCALE: 3/8" = 1'-0"

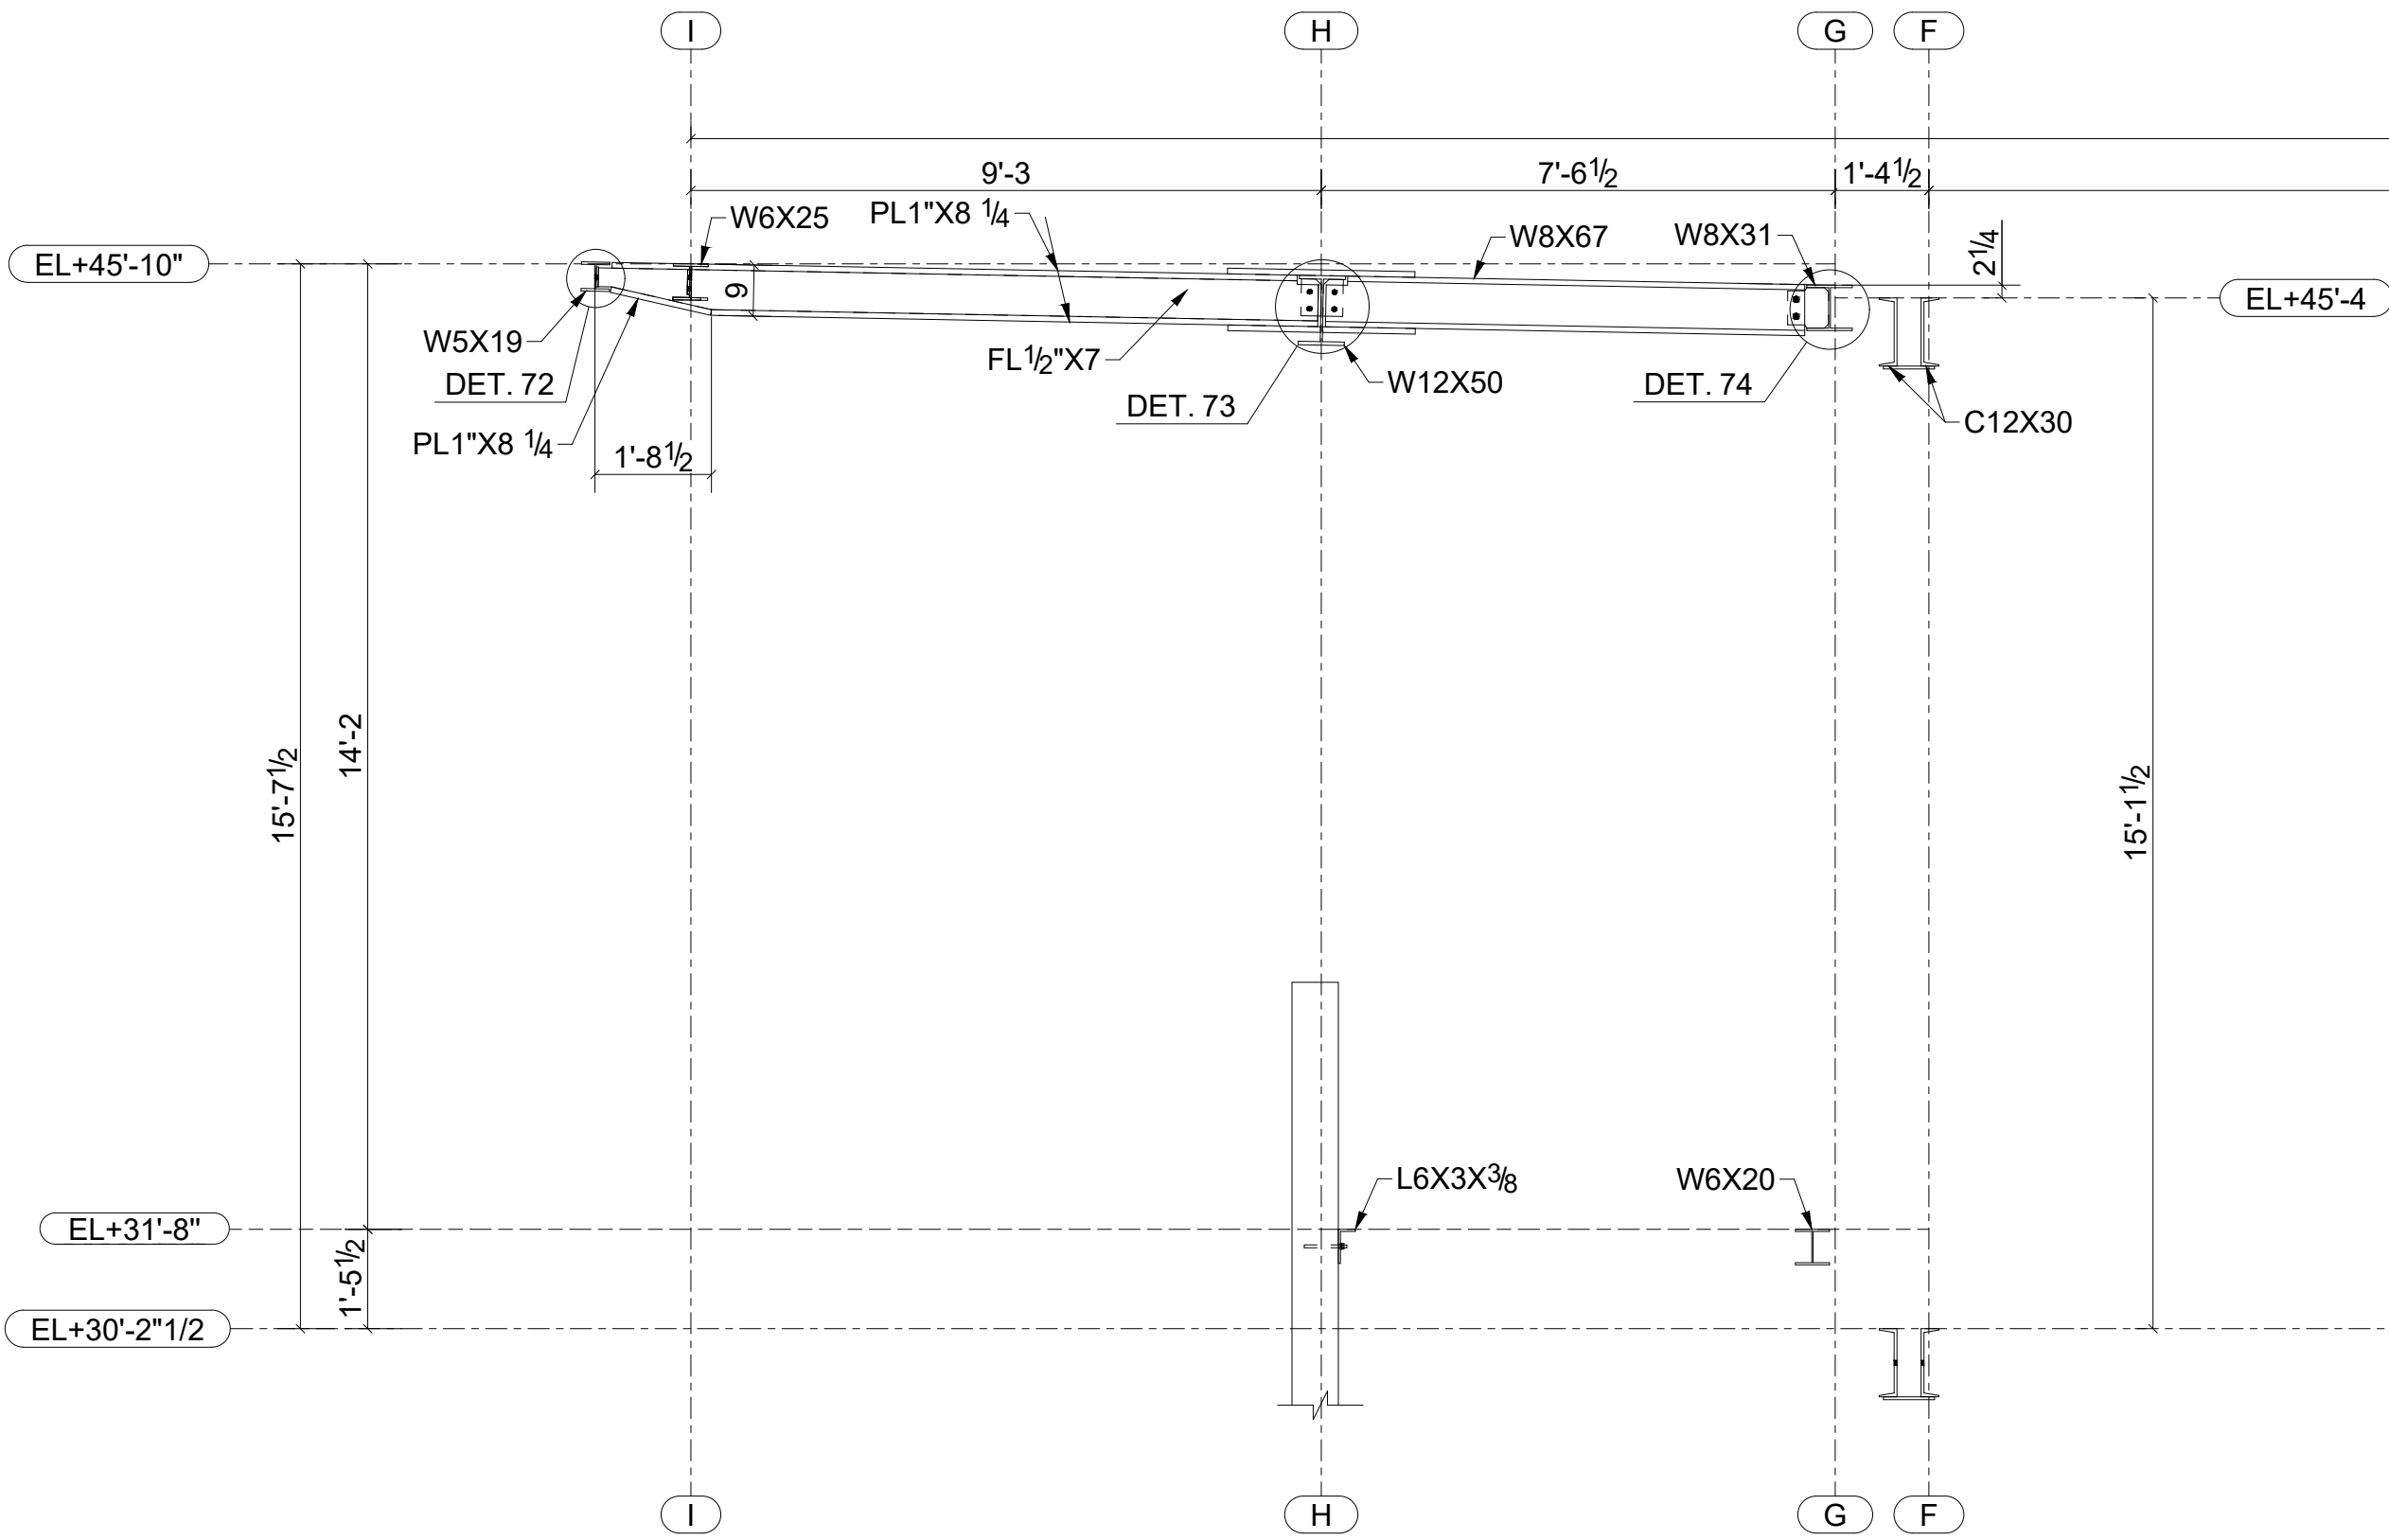

FRAMING ELEVATION ON GRID LINE 1.4
SCALE: 3/8" = 1'-0"

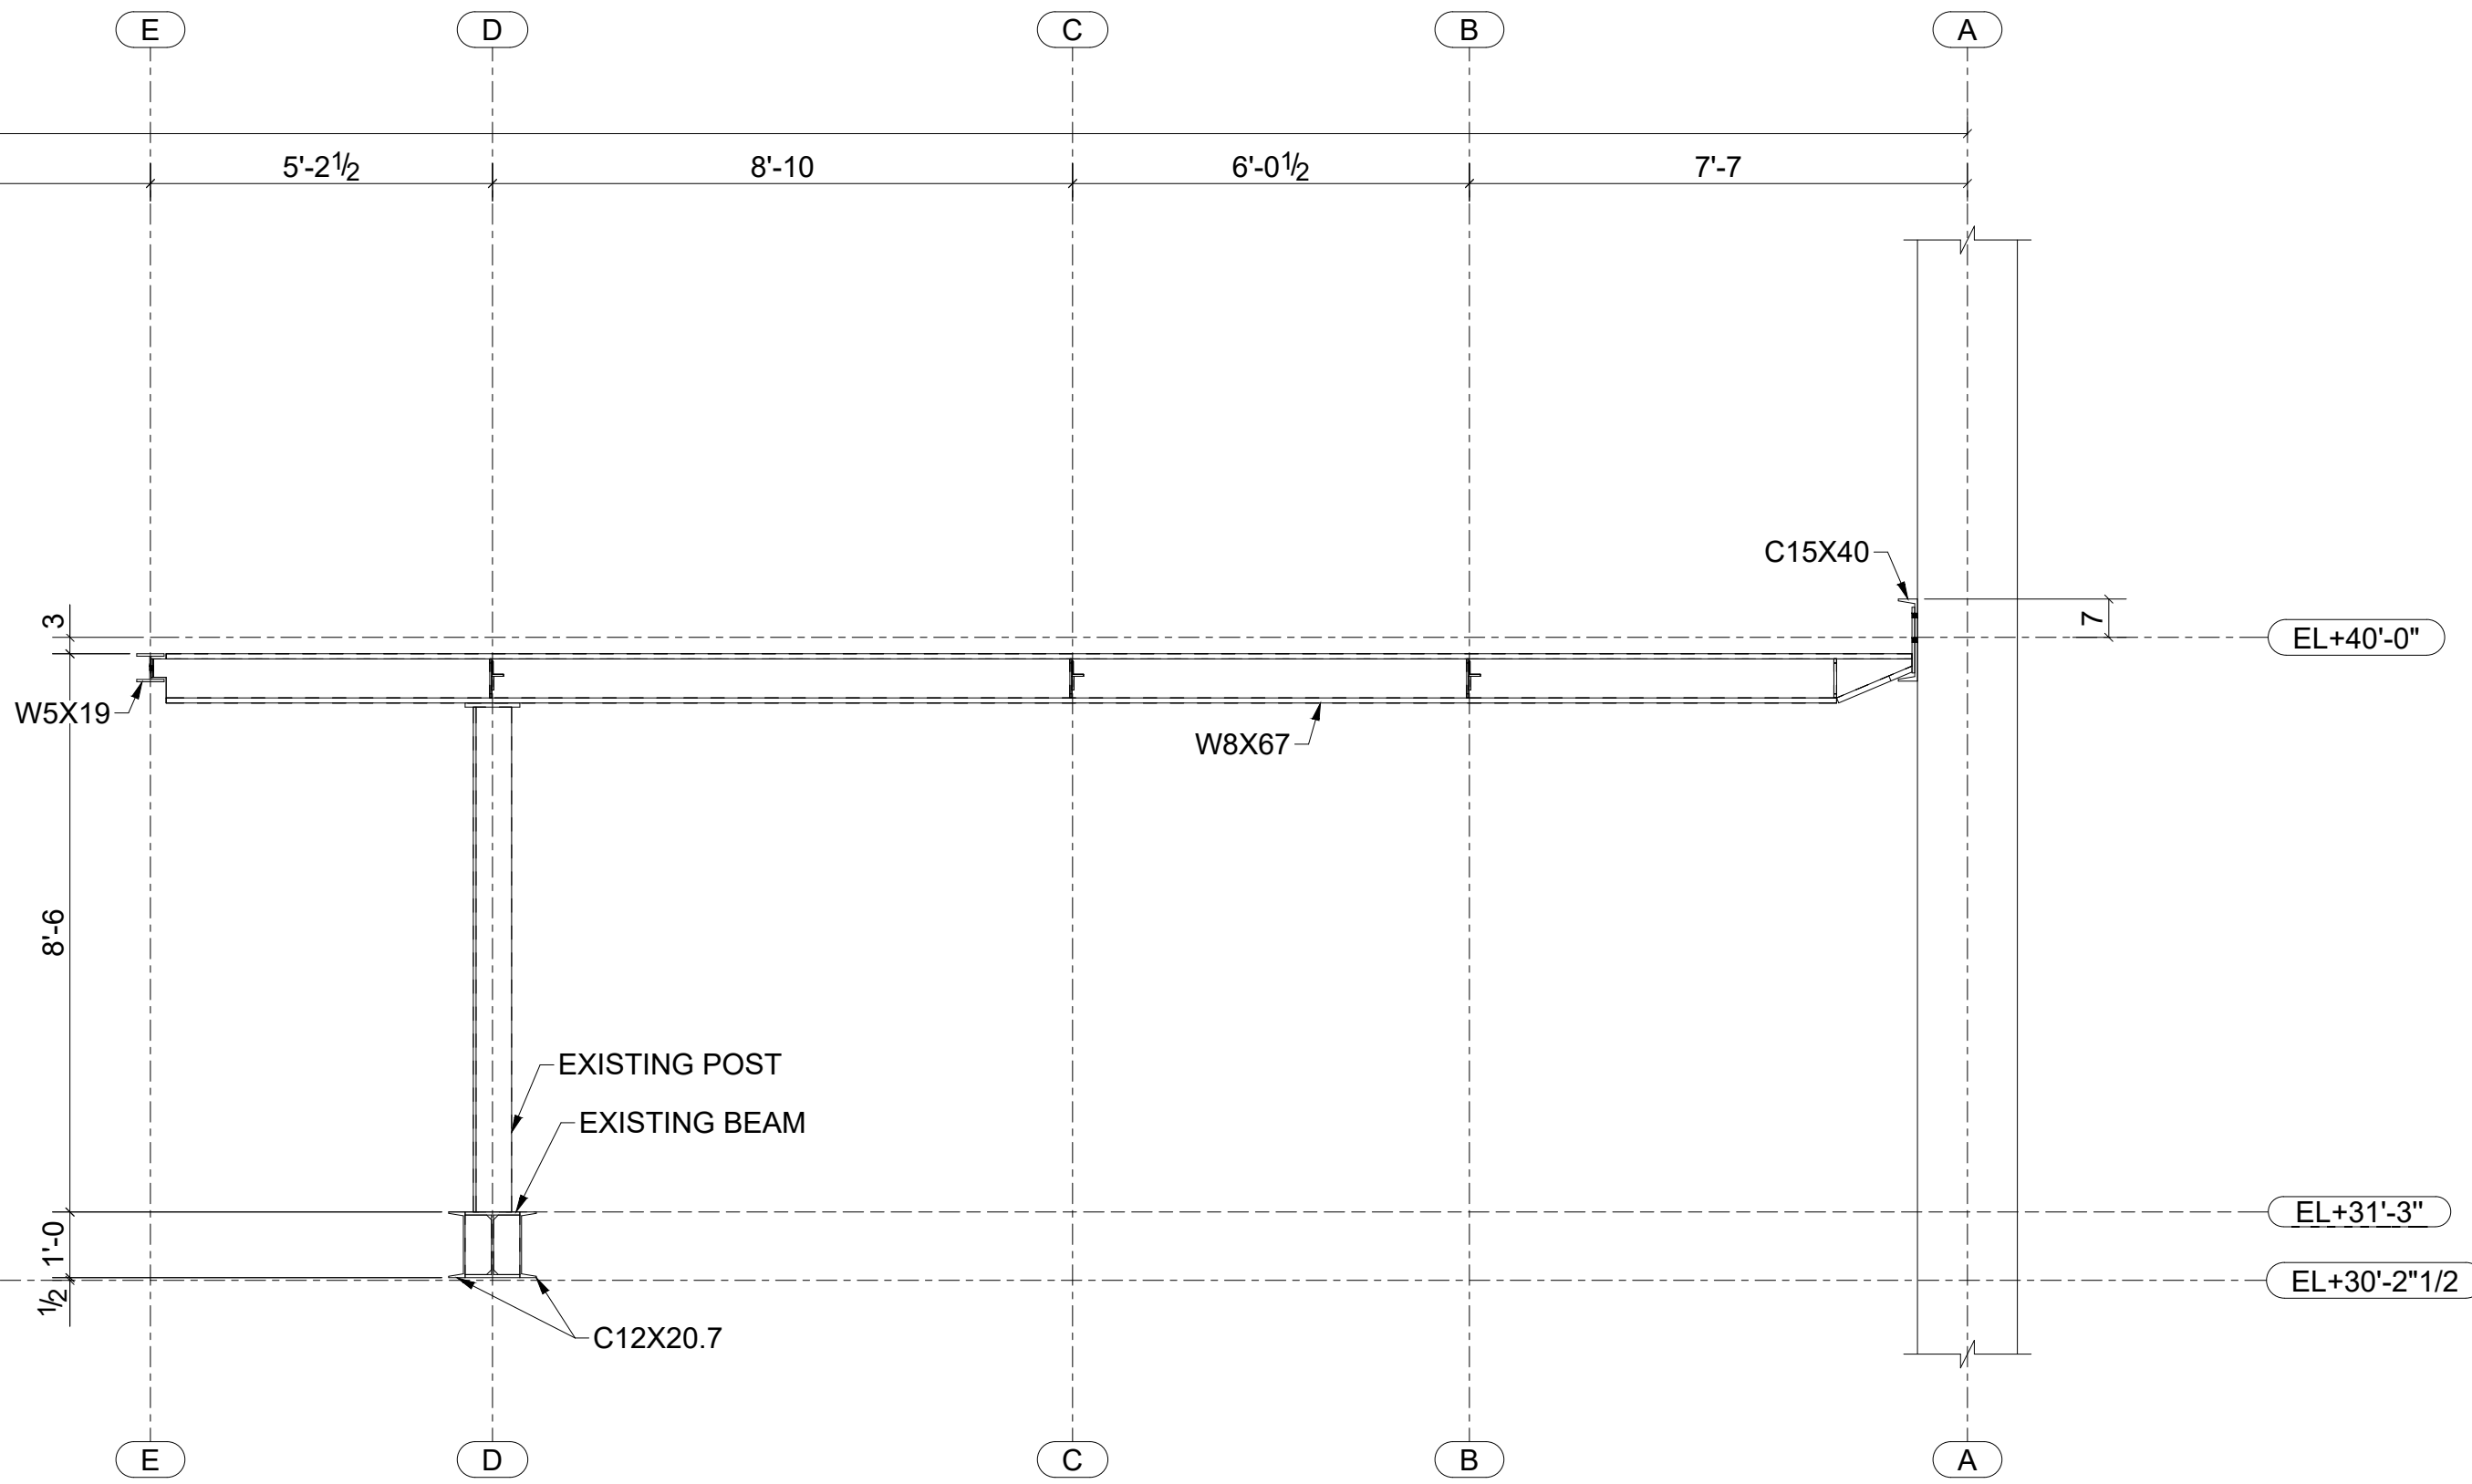

NOTE: THE ELEVATION OF THE EL+40'-0 SLAB TO BE VERIFIED AFTER DEMOLITION AND SURVEY ARE COMPLETED.

ASTORIA BRANCH LIBRARY RENOVATION


14-01 ASTORIA BOULEVARD, QUEENS, NY 11102

REV	DATE	DESCRIPTION	BY	CHECK
2	04-27-26	ISSUED FOR CLIENT FEEDBACK	MA	
1	02-05-26	ISSUED FOR CLIENT FEEDBACK	MA	
0	08-25-25	ISSUED FOR CLIENT FEEDBACK	MA	


PROJECT: ASTORIA BRANCH LIBRARY RENOVATION

TITLE: FRAMING ELEVATION ON
GRID LINES 1.2, 1.4 & 2


SHEET:	DRG. No.	DETAILER:	REV. No.
8/24	LQASADA-SD-100.08	DraftingServices.com	2

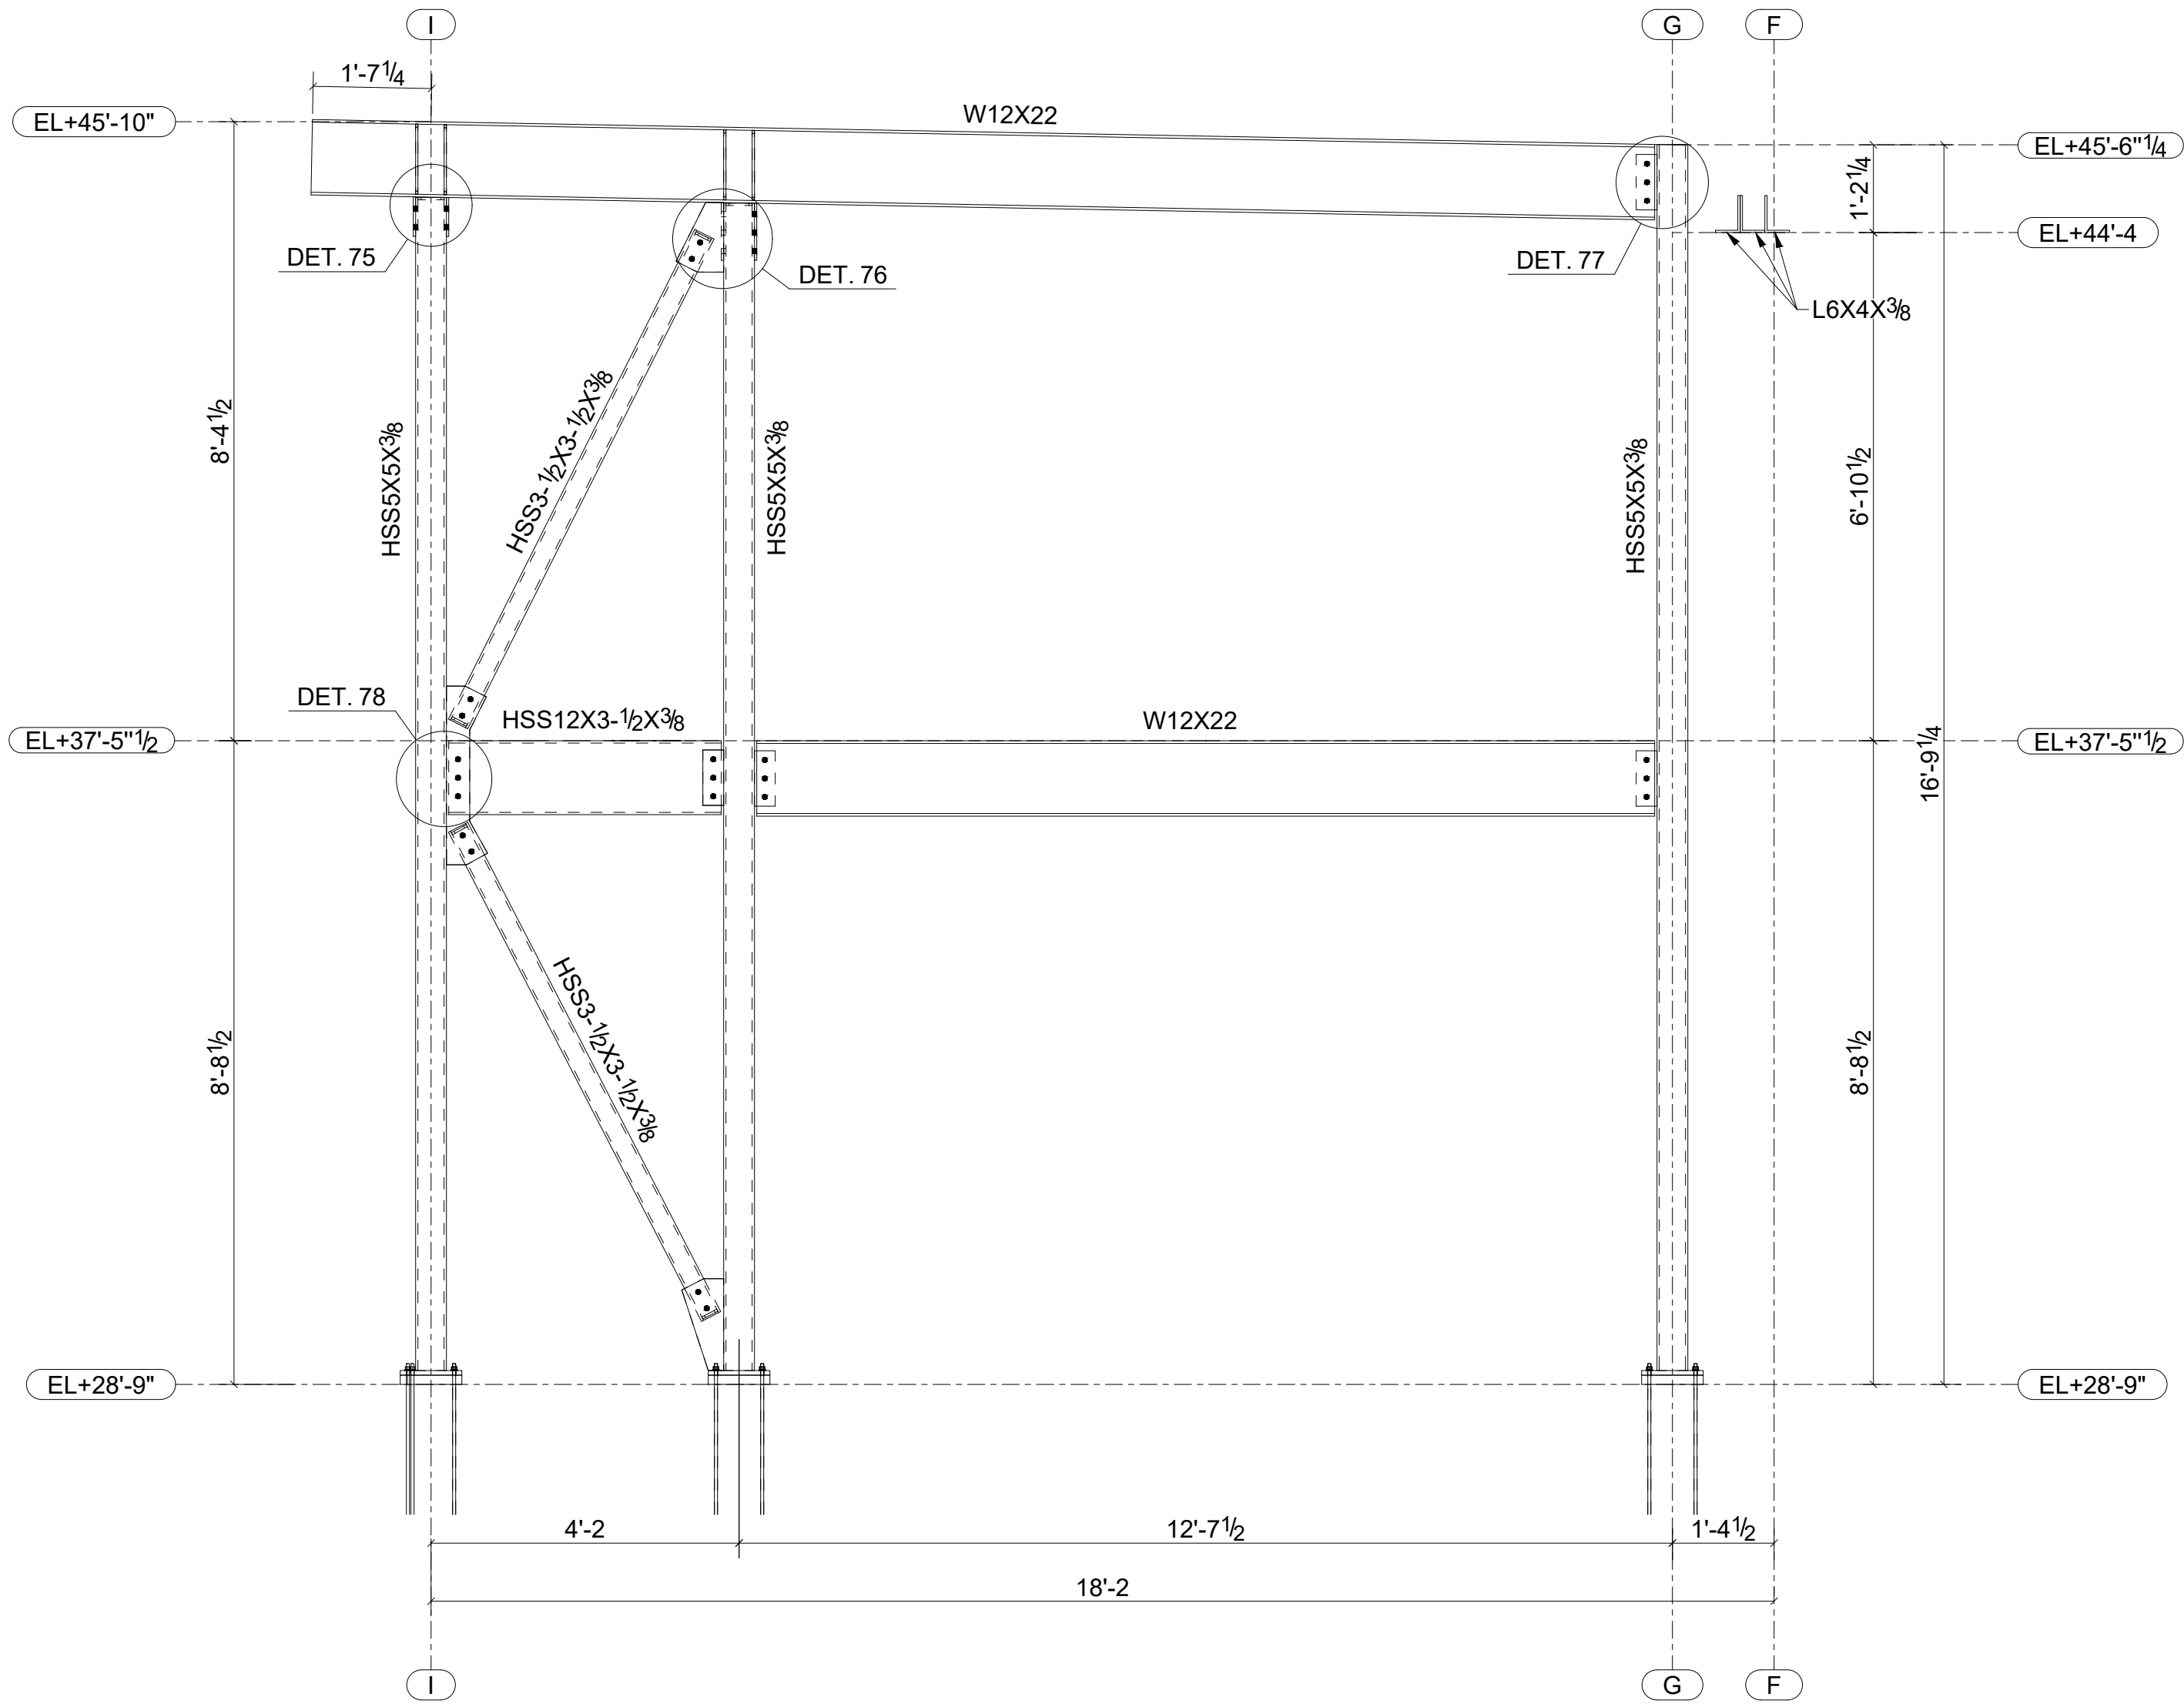


FRAMING ELEVATION ON GRID LINE 2.1
SCALE: 1/2" = 1'-0"

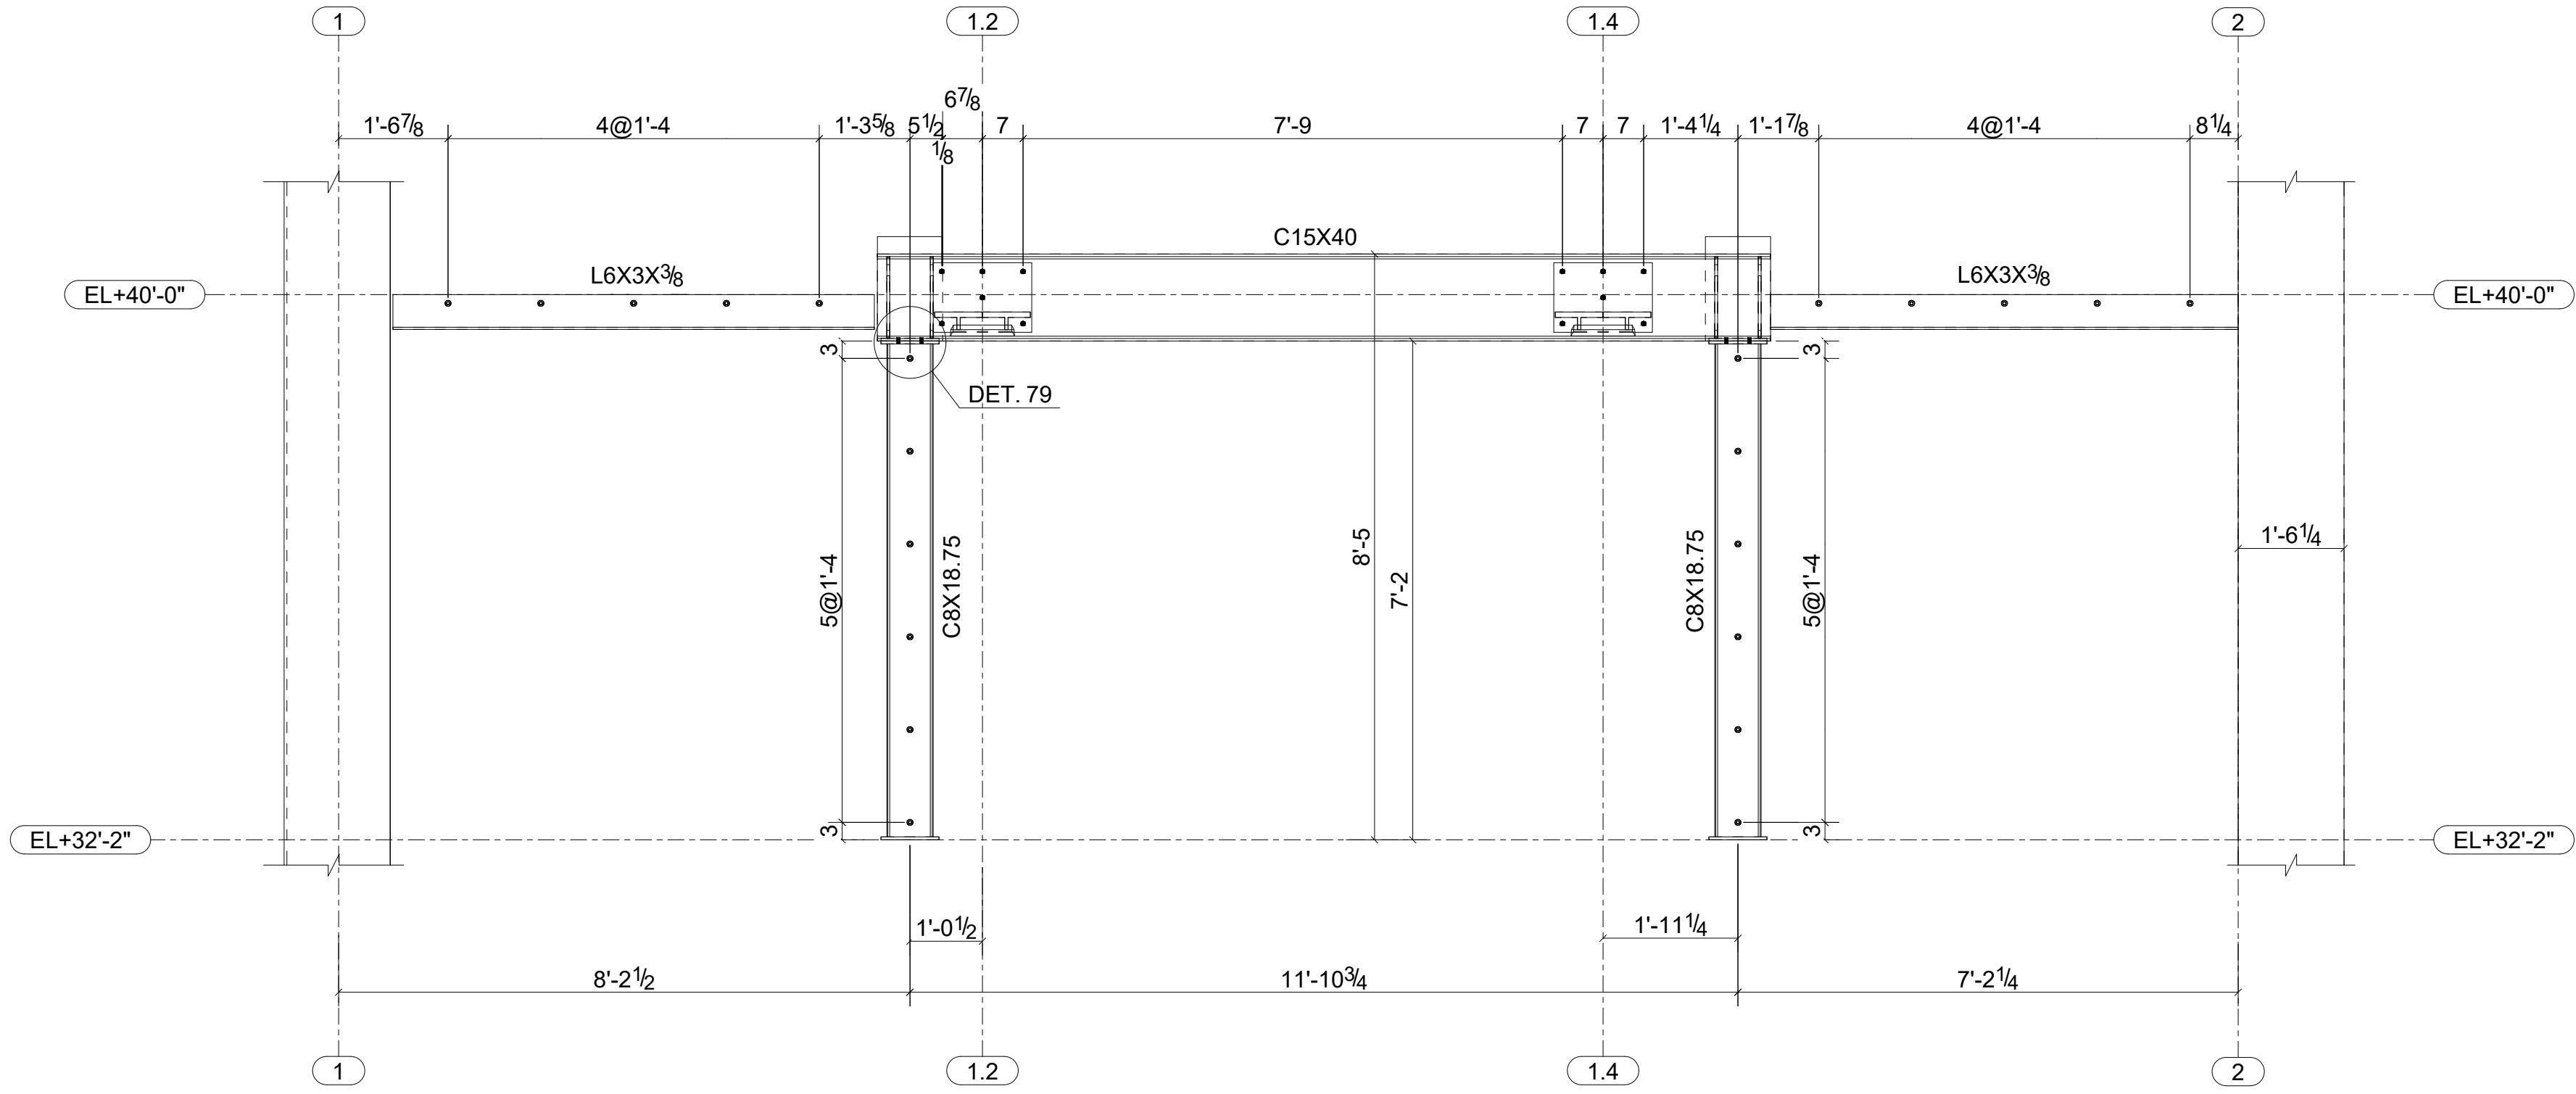

FRAMING ELEVATION ON GRID LINE A
SCALE: 1/2" = 1'-0"

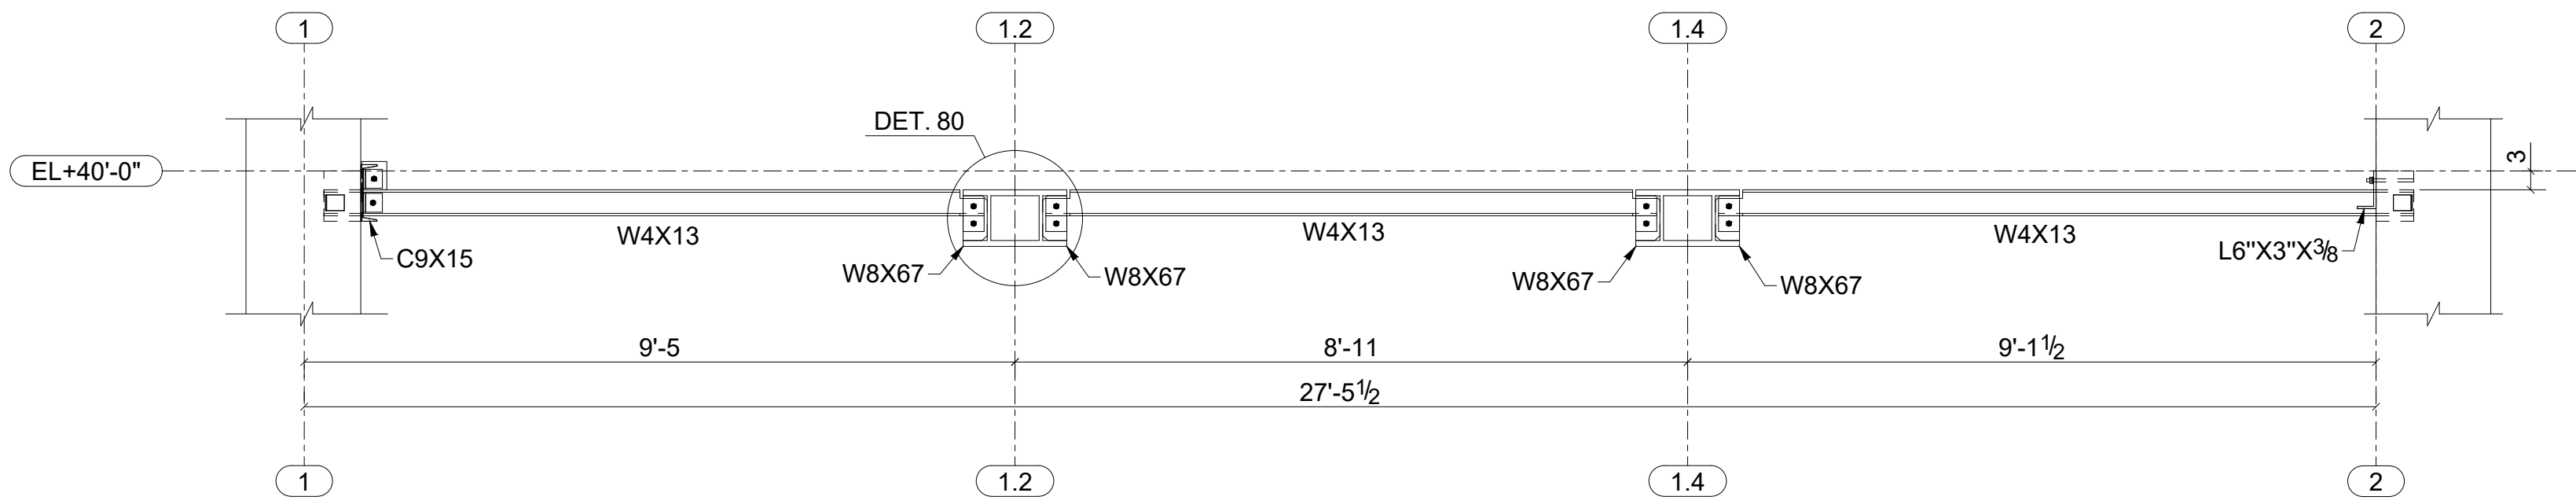

FRAMING ELEVATION ON GRID LINE B
SCALE: 1/2" = 1'-0"

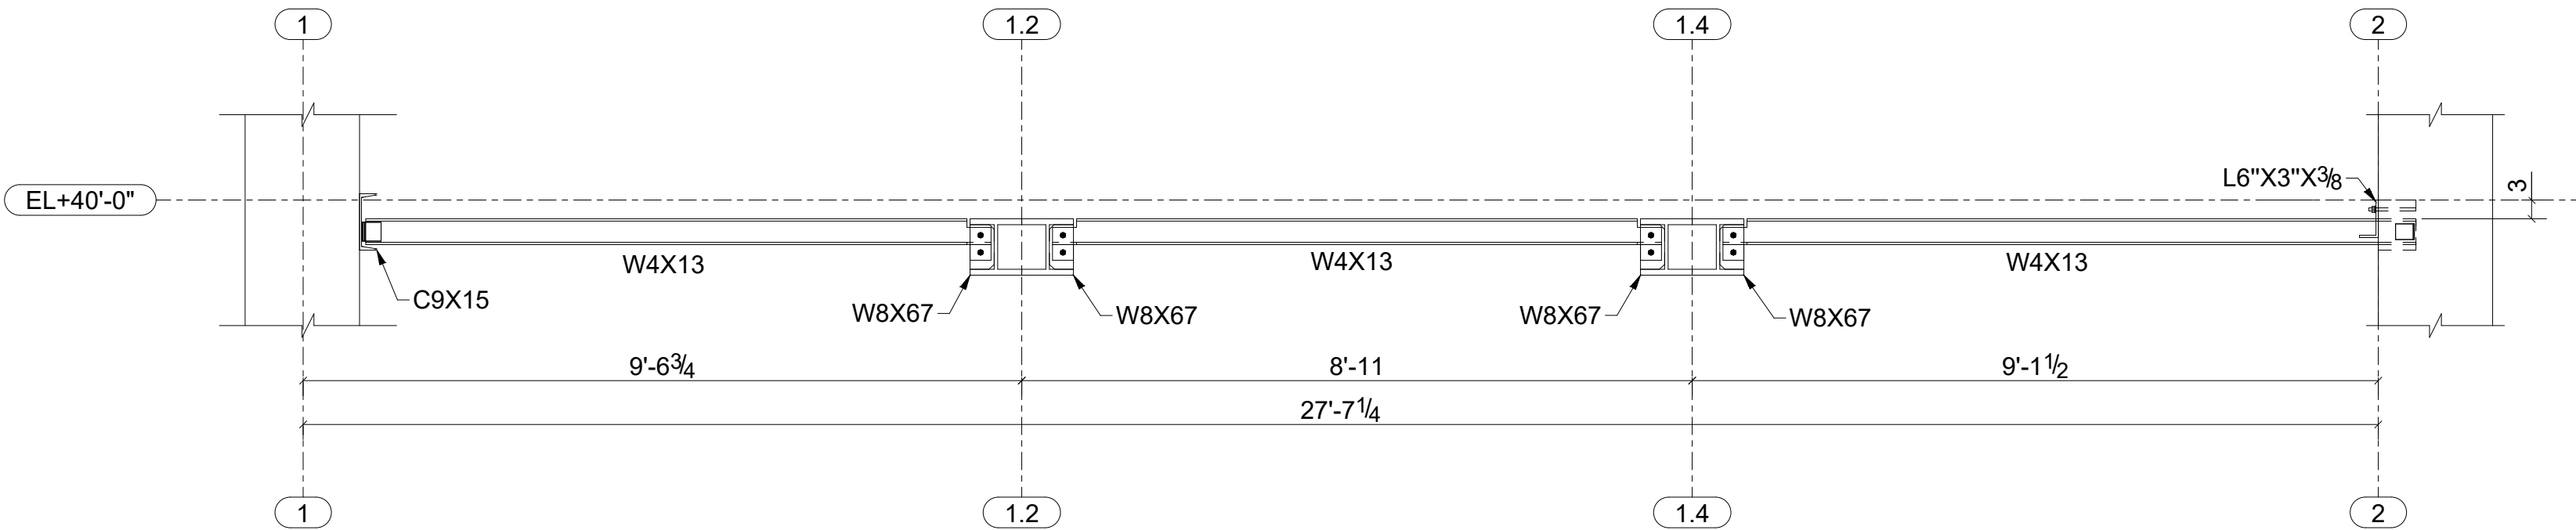

FRAMING ELEVATION ON GRID LINE C
SCALE: 1/2" = 1'-0"

NOTE: THE ELEVATION OF THE EL+40'-0
SLAB TO BE VERIFIED AFTER DEMOLITION
AND SURVEY ARE COMPLETED.

ASTORIA BRANCH
LIBRARY RENOVATION


14-01 ASTORIA BOULEVARD, QUEENS, NY 11102

REV	DATE	DESCRIPTION	BY	CHECK
2	04-27-26	ISSUED FOR CLIENT FEEDBACK	MA	
1	02-05-26	ISSUED FOR CLIENT FEEDBACK	MA	
0	08-25-25	ISSUED FOR CLIENT FEEDBACK	MA	



PROJECT:
ASTORIA BRANCH LIBRARY RENOVATION

TITLE:
FRAMING ELEVATION ON
GRID LINES 2.1 & A TO C


SHEET:	DRG. No.	DETAILER:	REV. No.
9/24	LQASADA-SD-100.09	DraftingServices.com	2

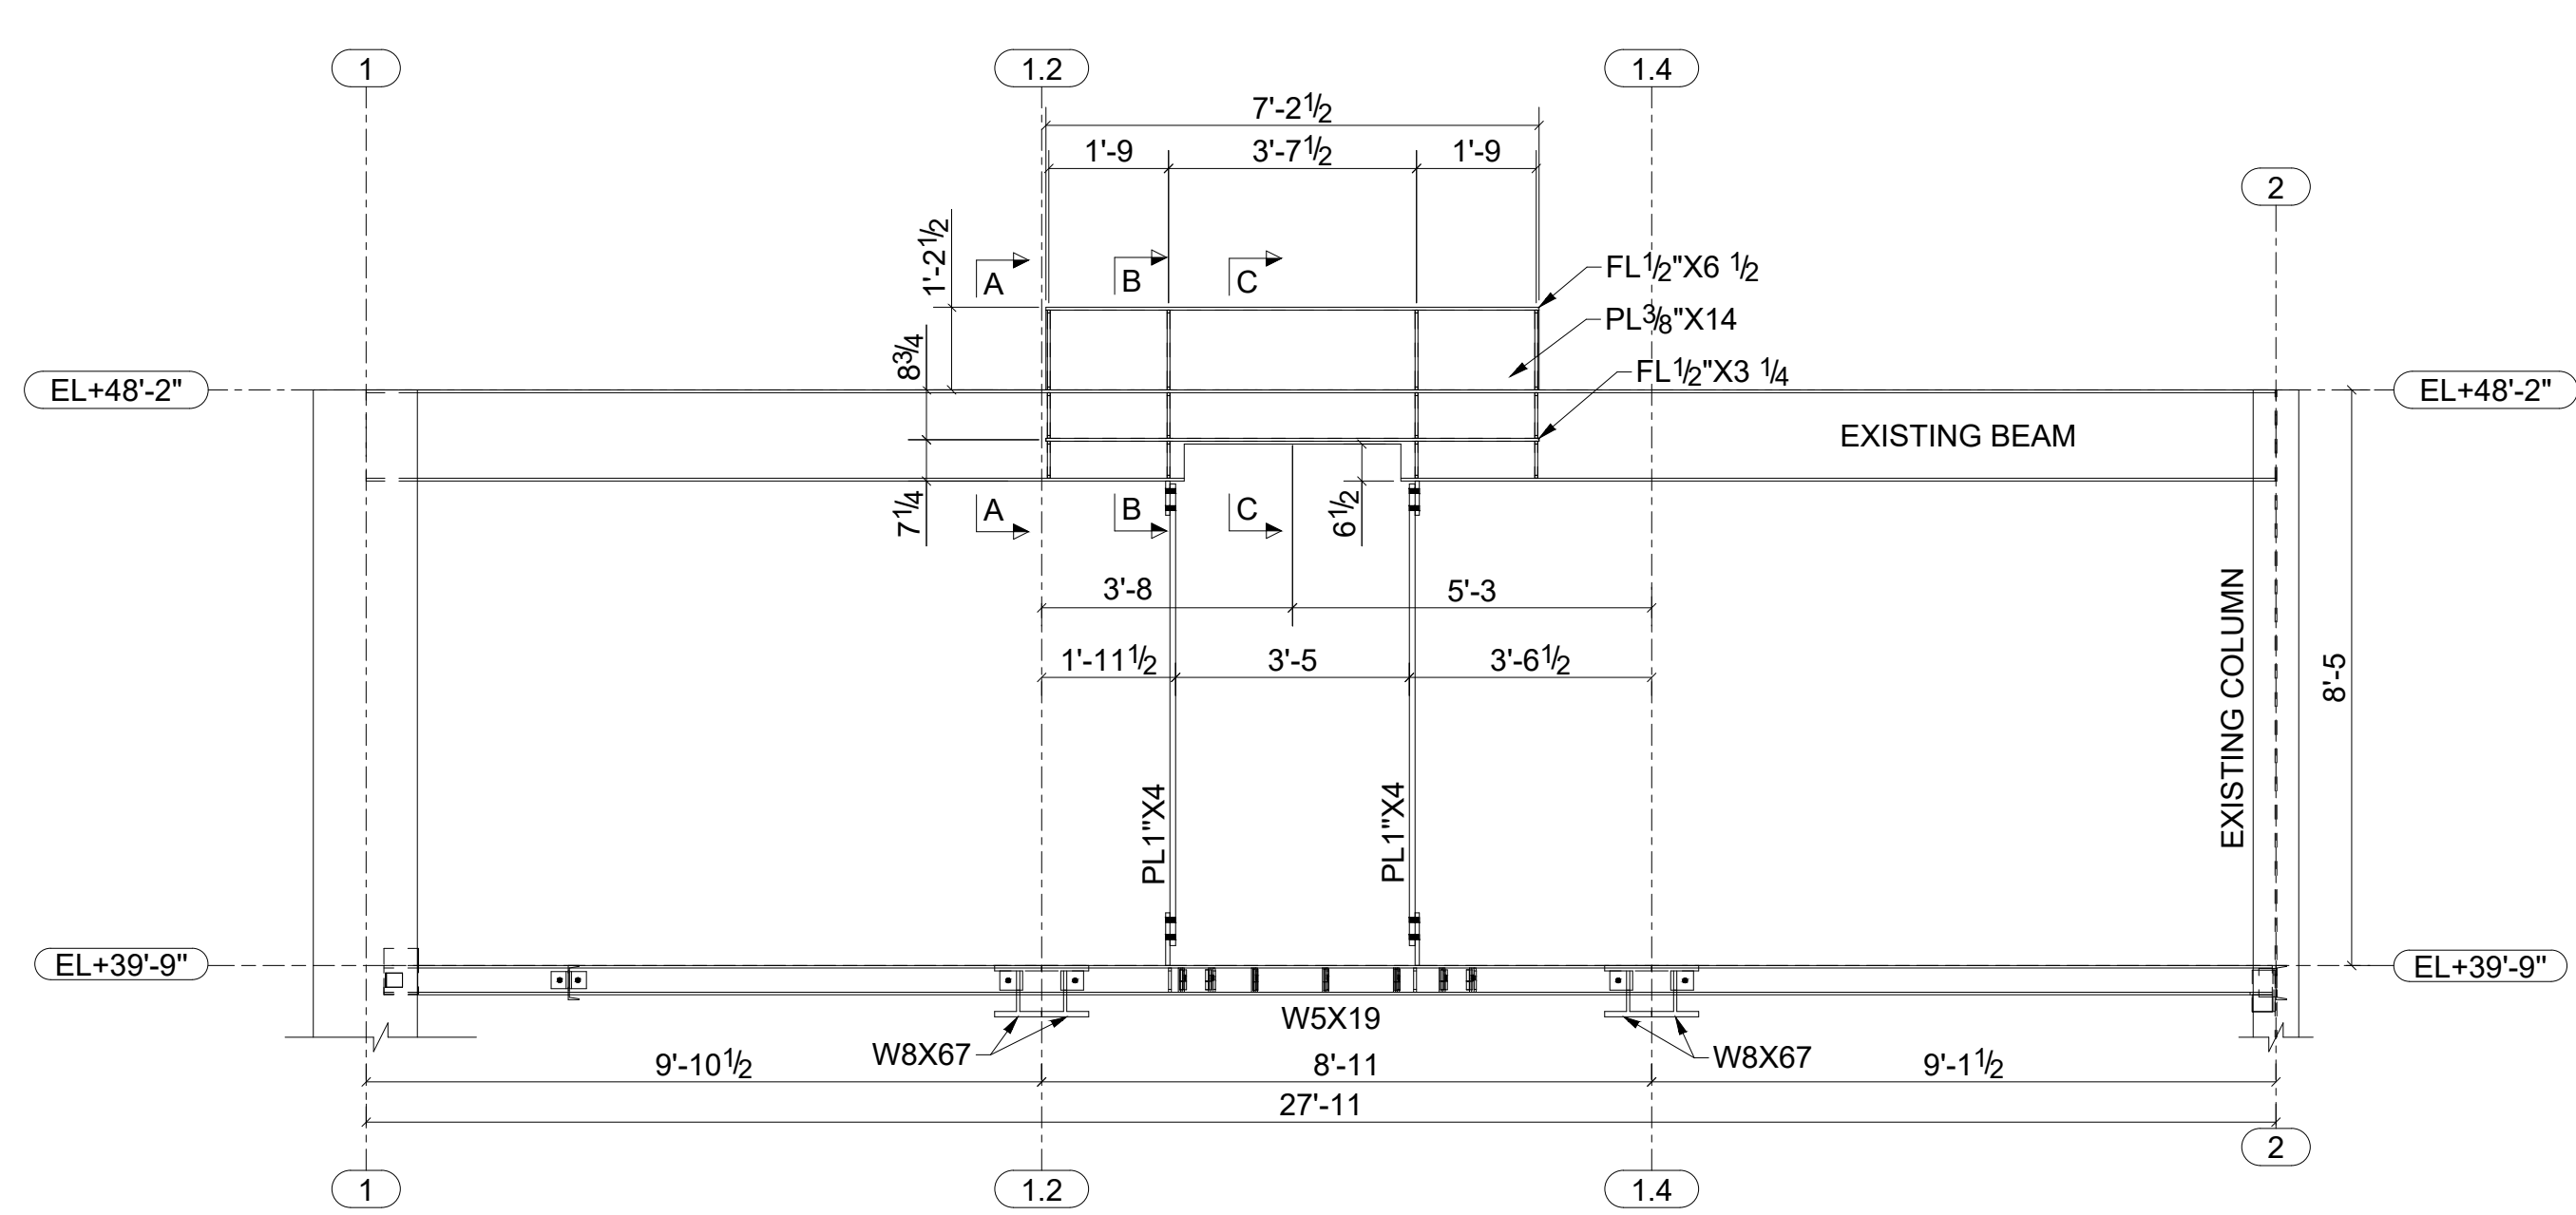


FRAMING ELEVATION ON GRID LINE E
SCALE: 3/8" = 1'-0"

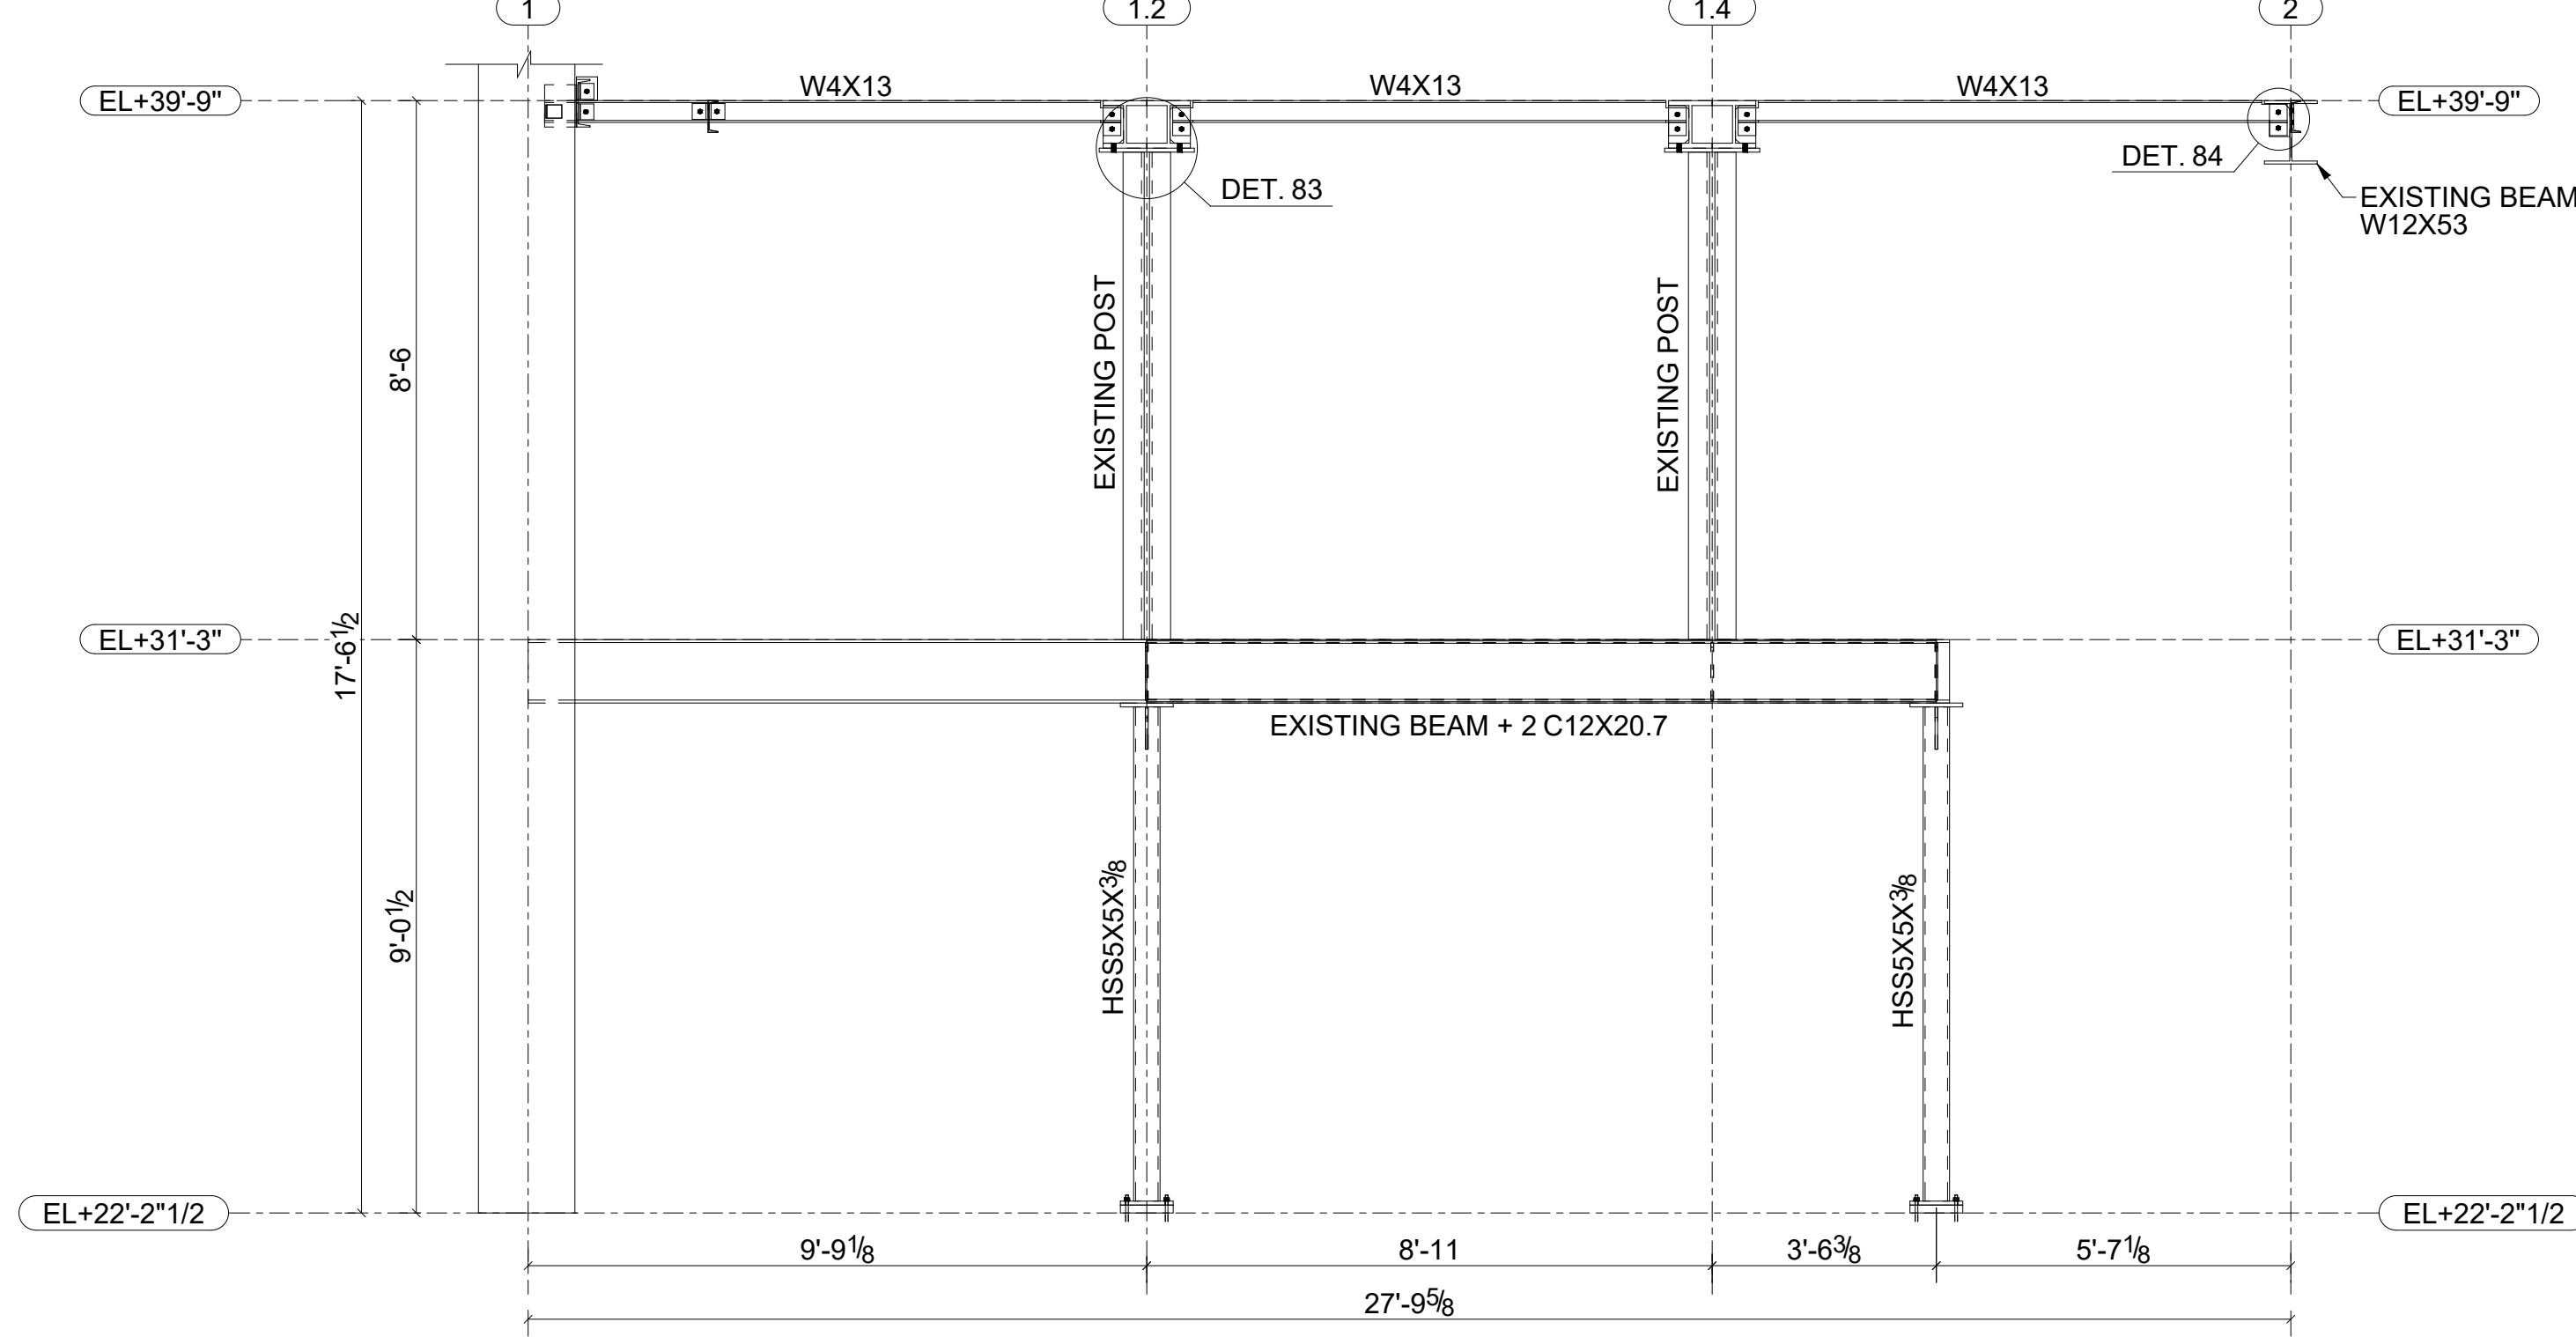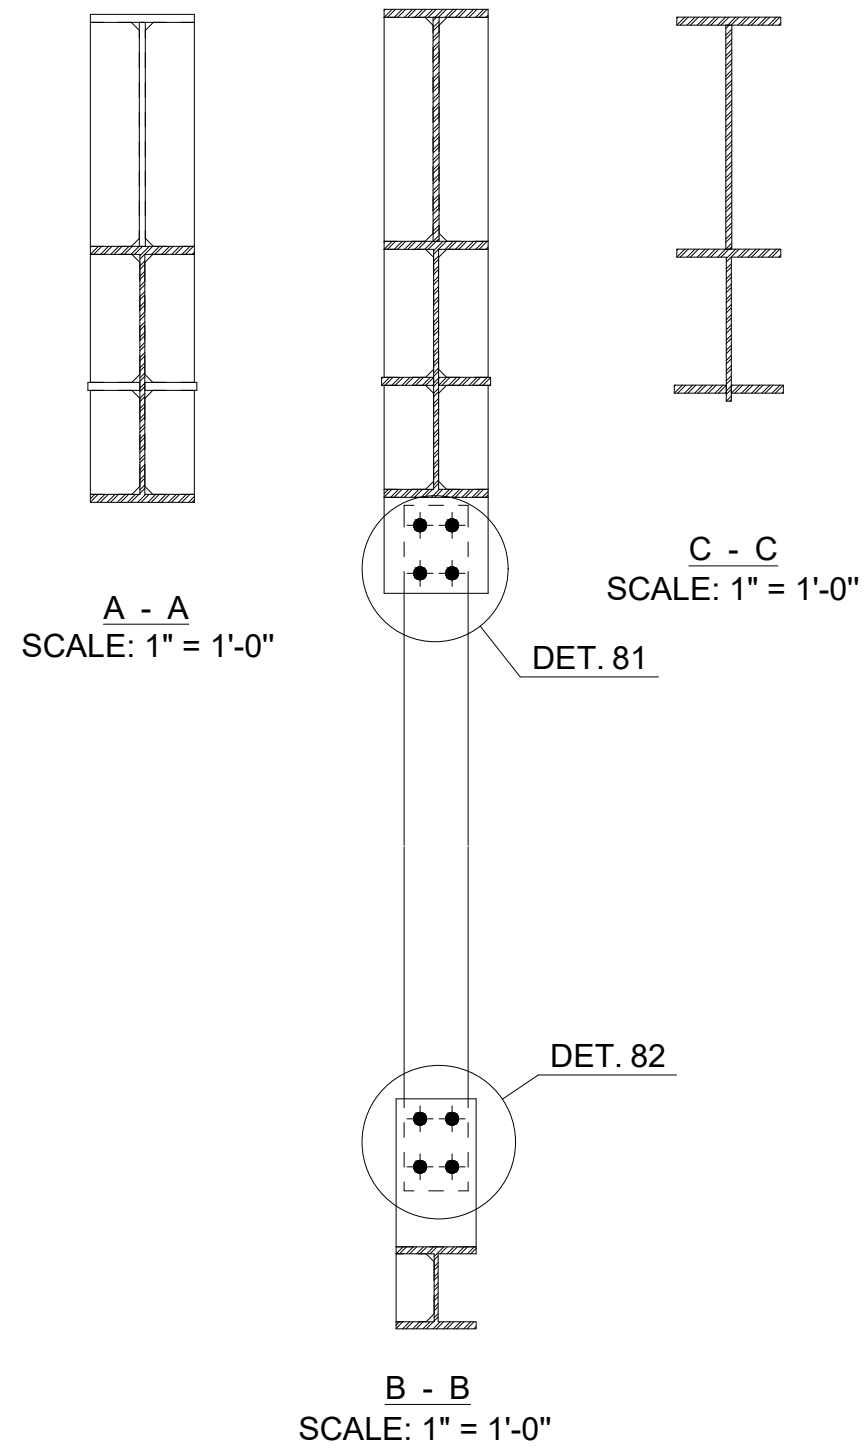

FRAMING ELEVATION ON GRID LINE D
SCALE: 3/8" = 1'-0"

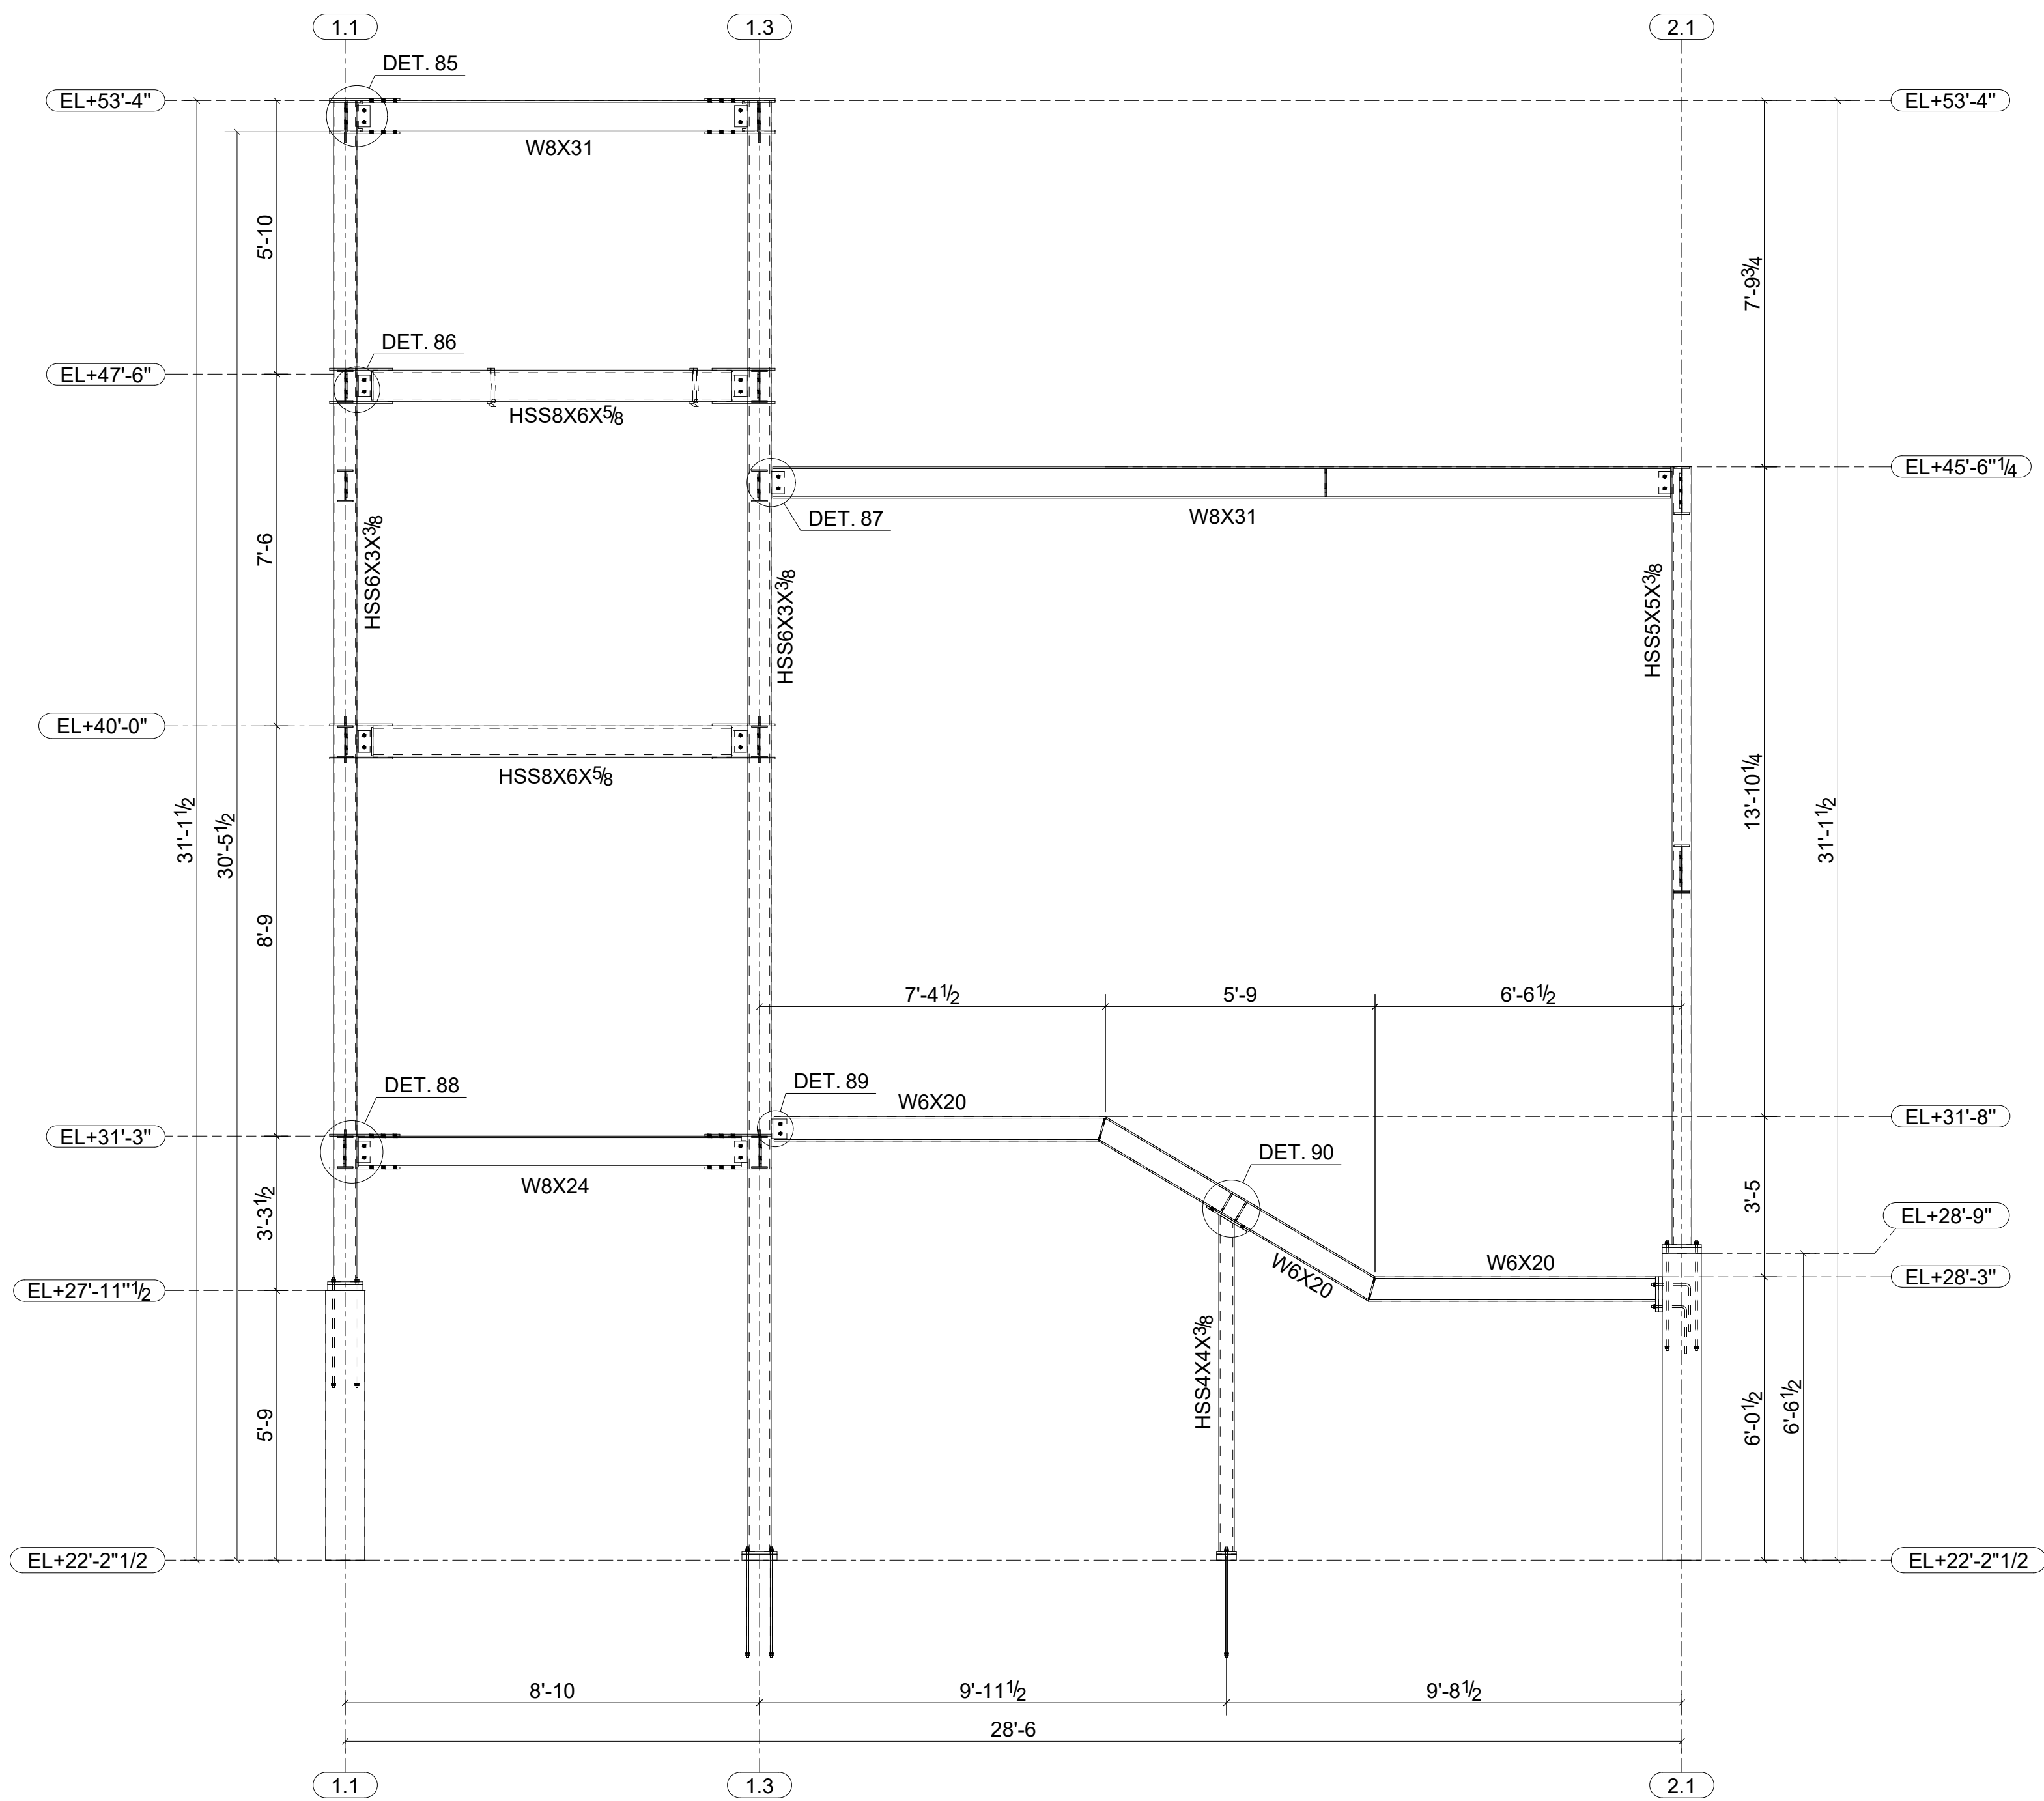

FRAMING ELEVATION ON GRID LINE G
SCALE: 3/8" = 1'-0"

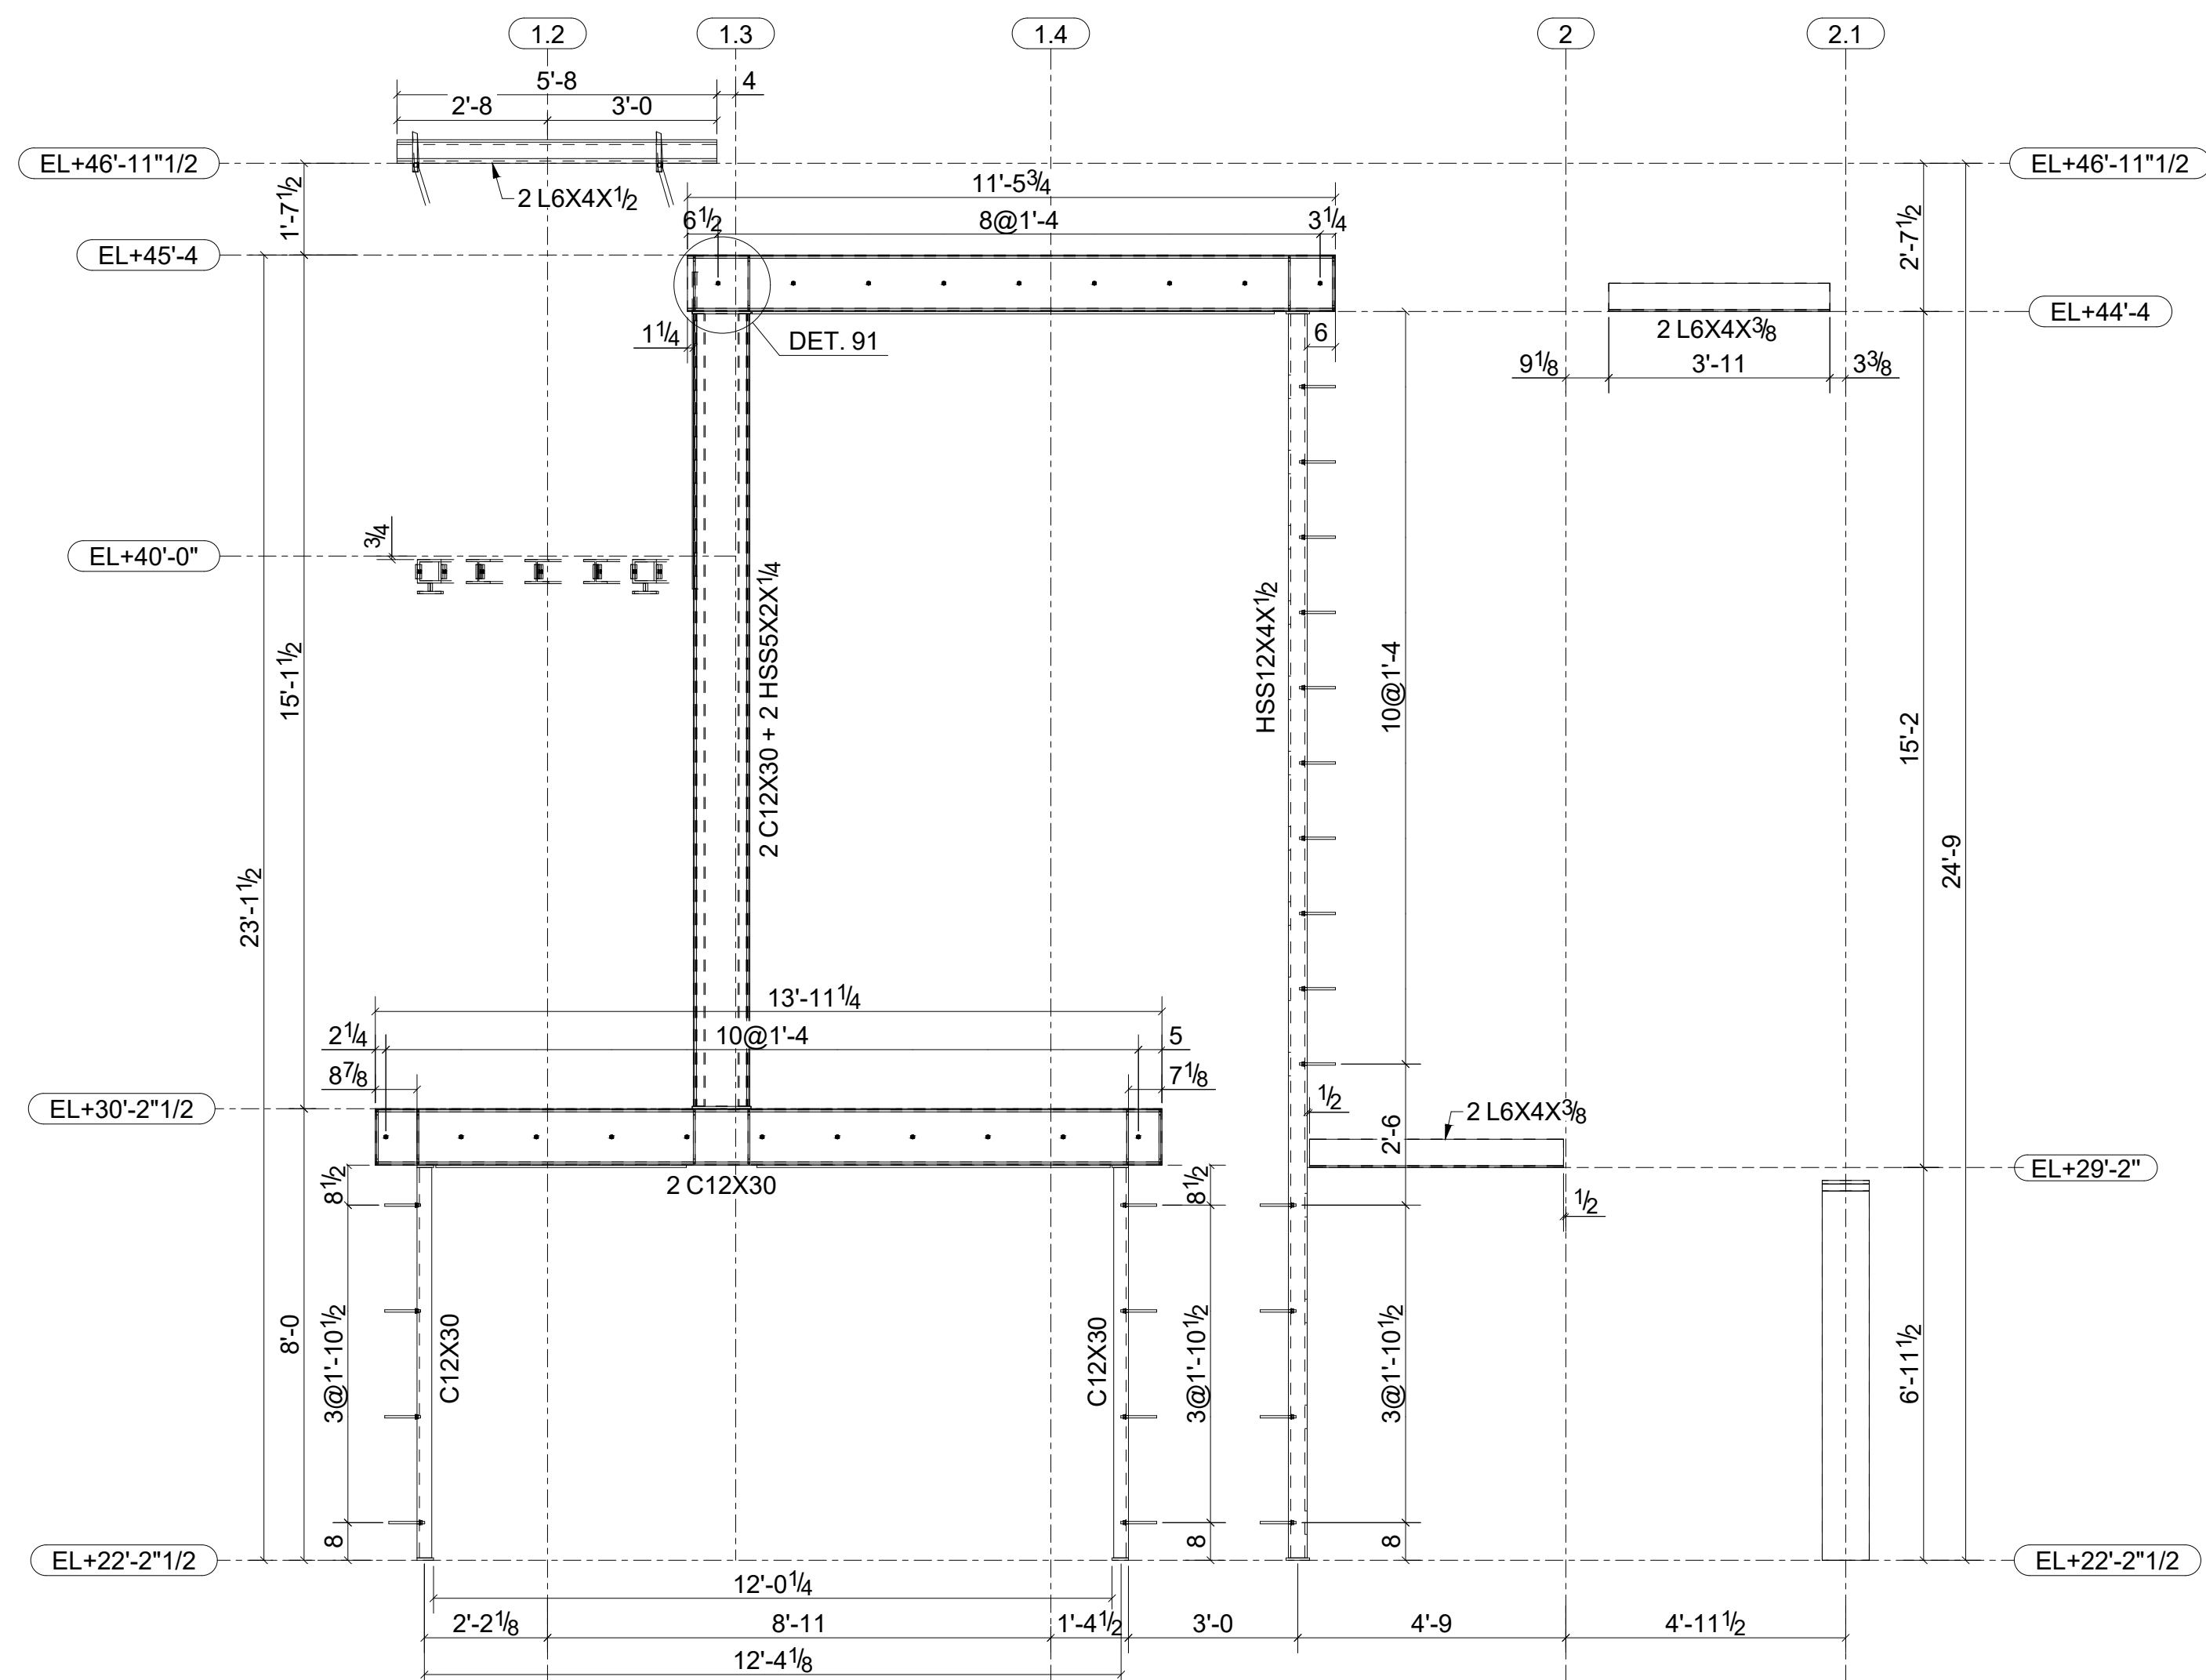

FRAMING ELEVATION ON GRID LINE F
SCALE: 3/8" = 1'-0"

ASTORIA BRANCH LIBRARY RENOVATION


14-01 ASTORIA BOULEVARD, QUEENS, NY 11102

REV	DATE	DESCRIPTION	BY	CHECK
2	04-27-26	ISSUED FOR CLIENT FEEDBACK	MA	
1	02-05-26	ISSUED FOR CLIENT FEEDBACK	MA	
0	08-25-25	ISSUED FOR CLIENT FEEDBACK	MA	


PROJECT:
ASTORIA BRANCH LIBRARY RENOVATION

TITLE:
FRAMING ELEVATION ON
GRID LINES D TO G

SHEET:	DRG. No.	DETAILER:	REV. No.
10/24	LQASADA-SD-100.10	DraftingServices.com	2

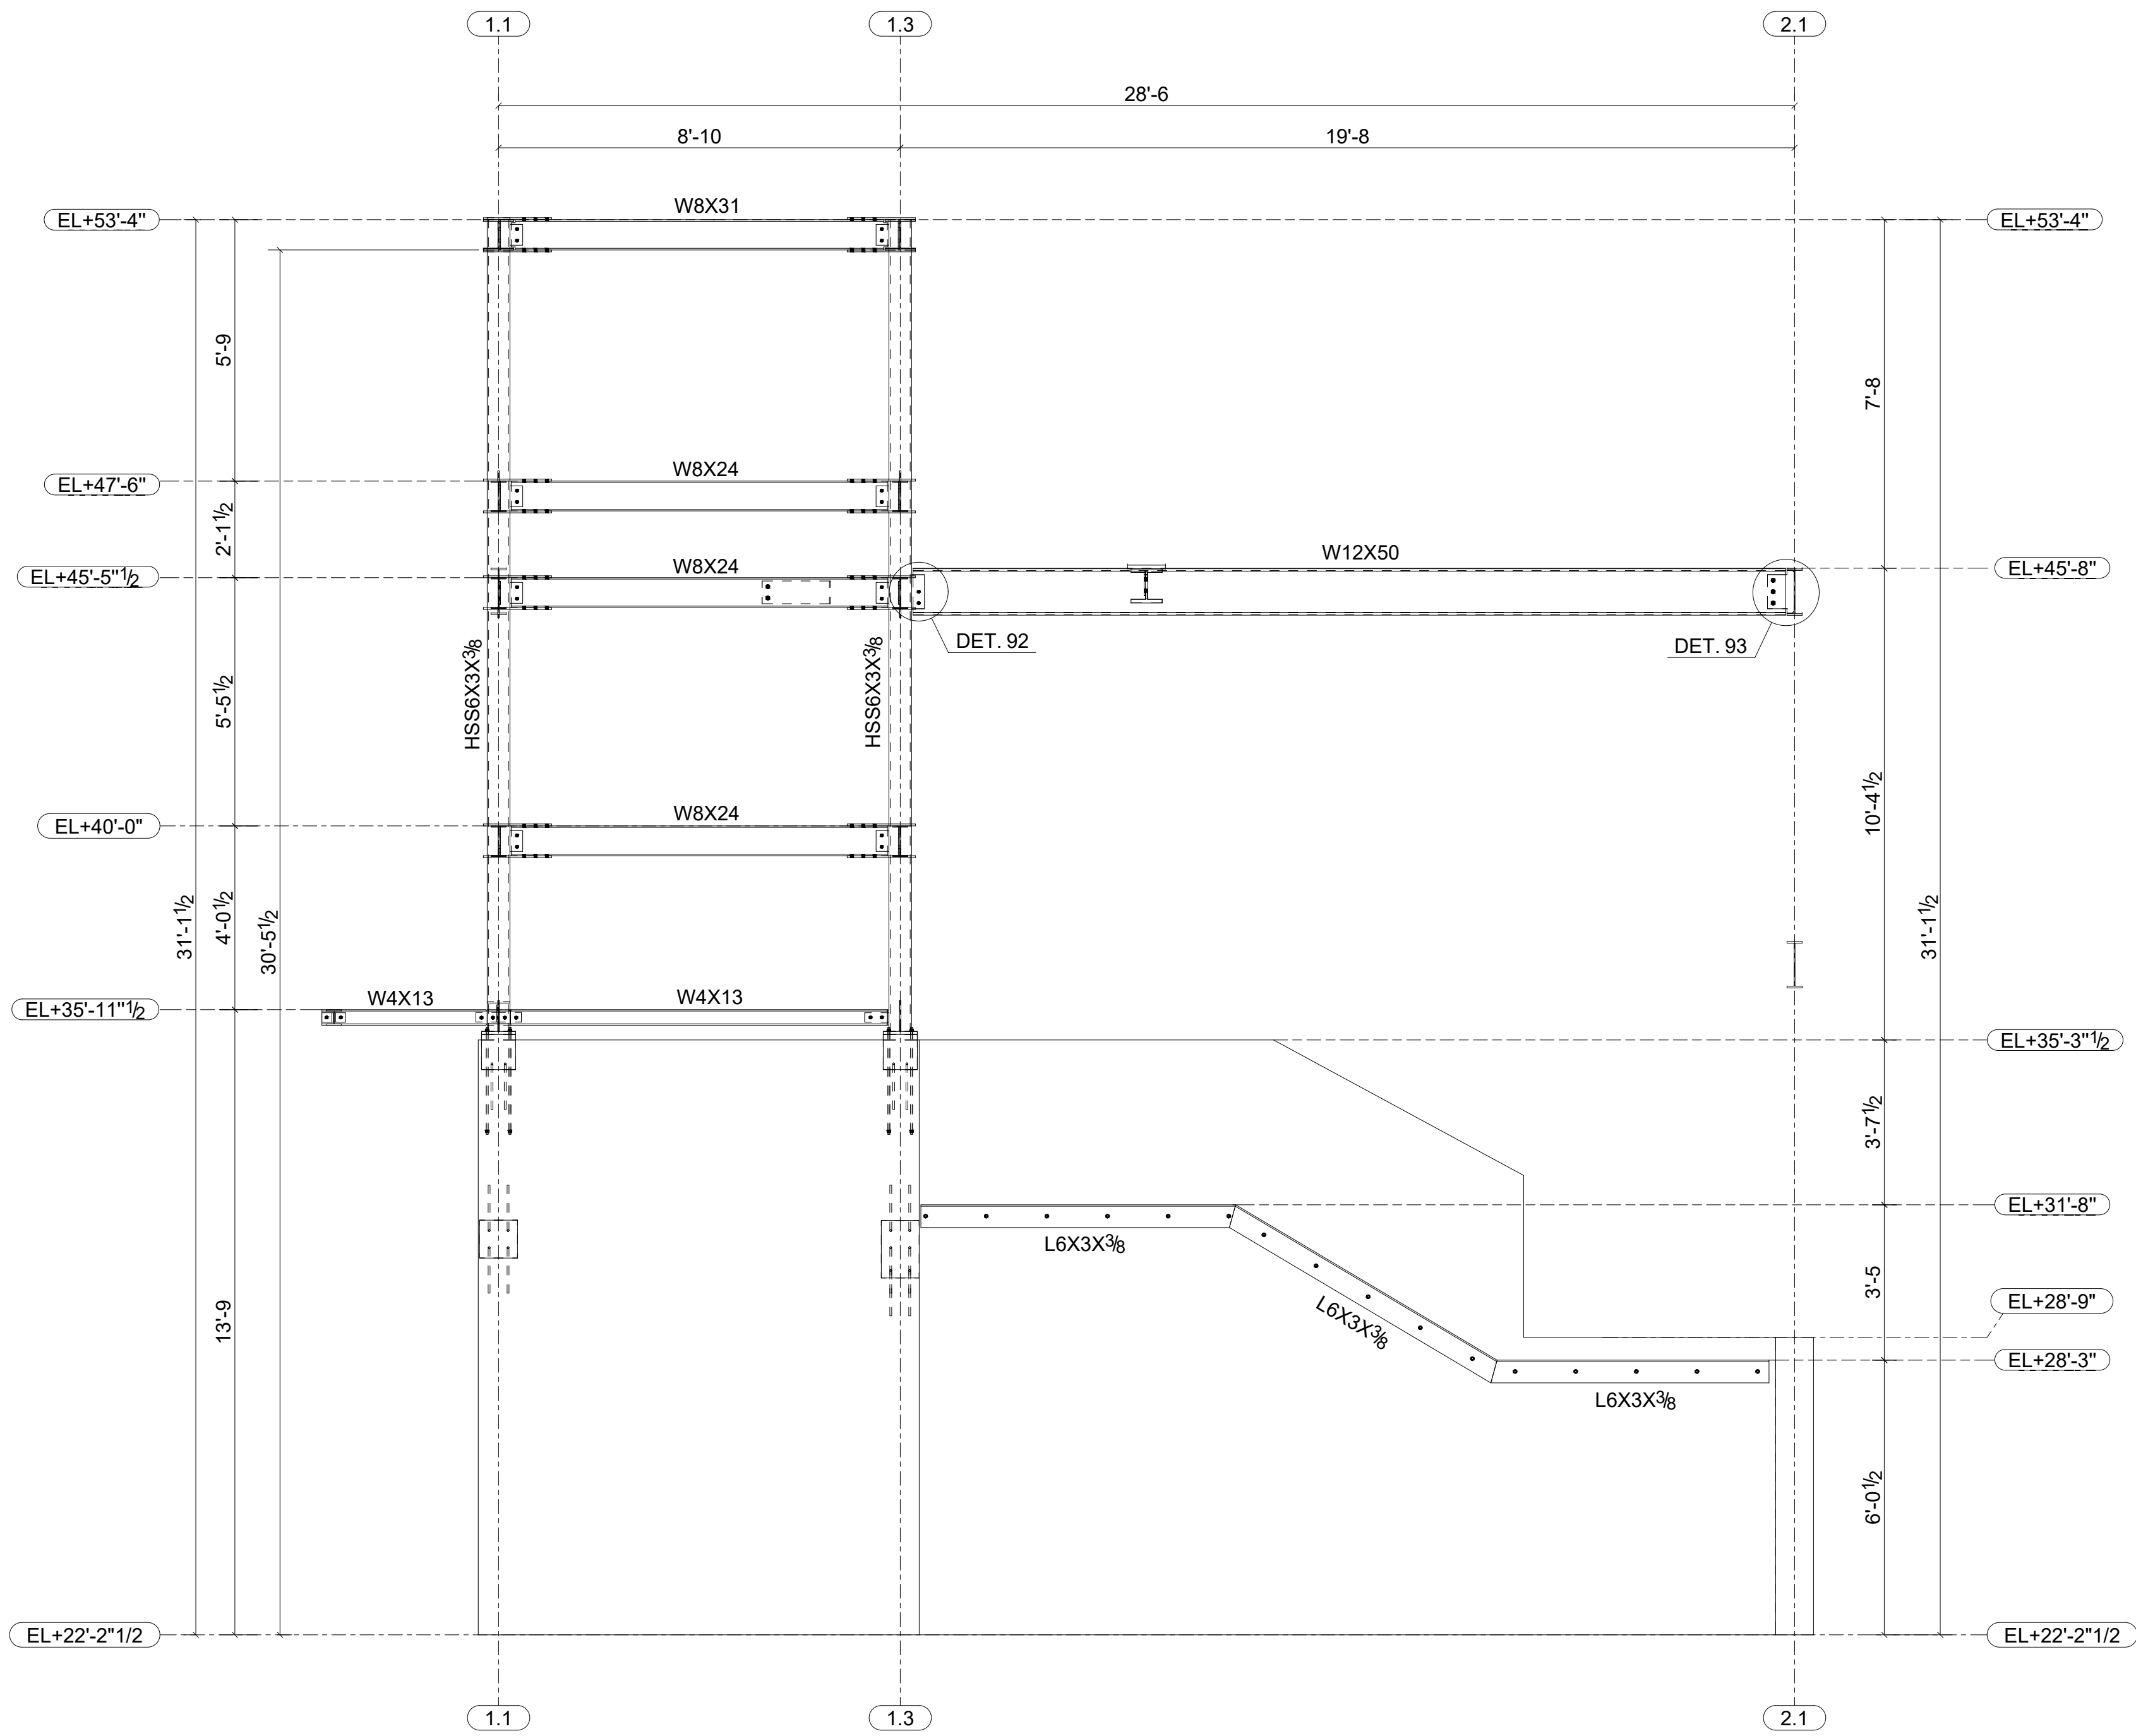

FRAMING ELEVATION ON GRID LINE H
SCALE: 3/8" = 1'-0"

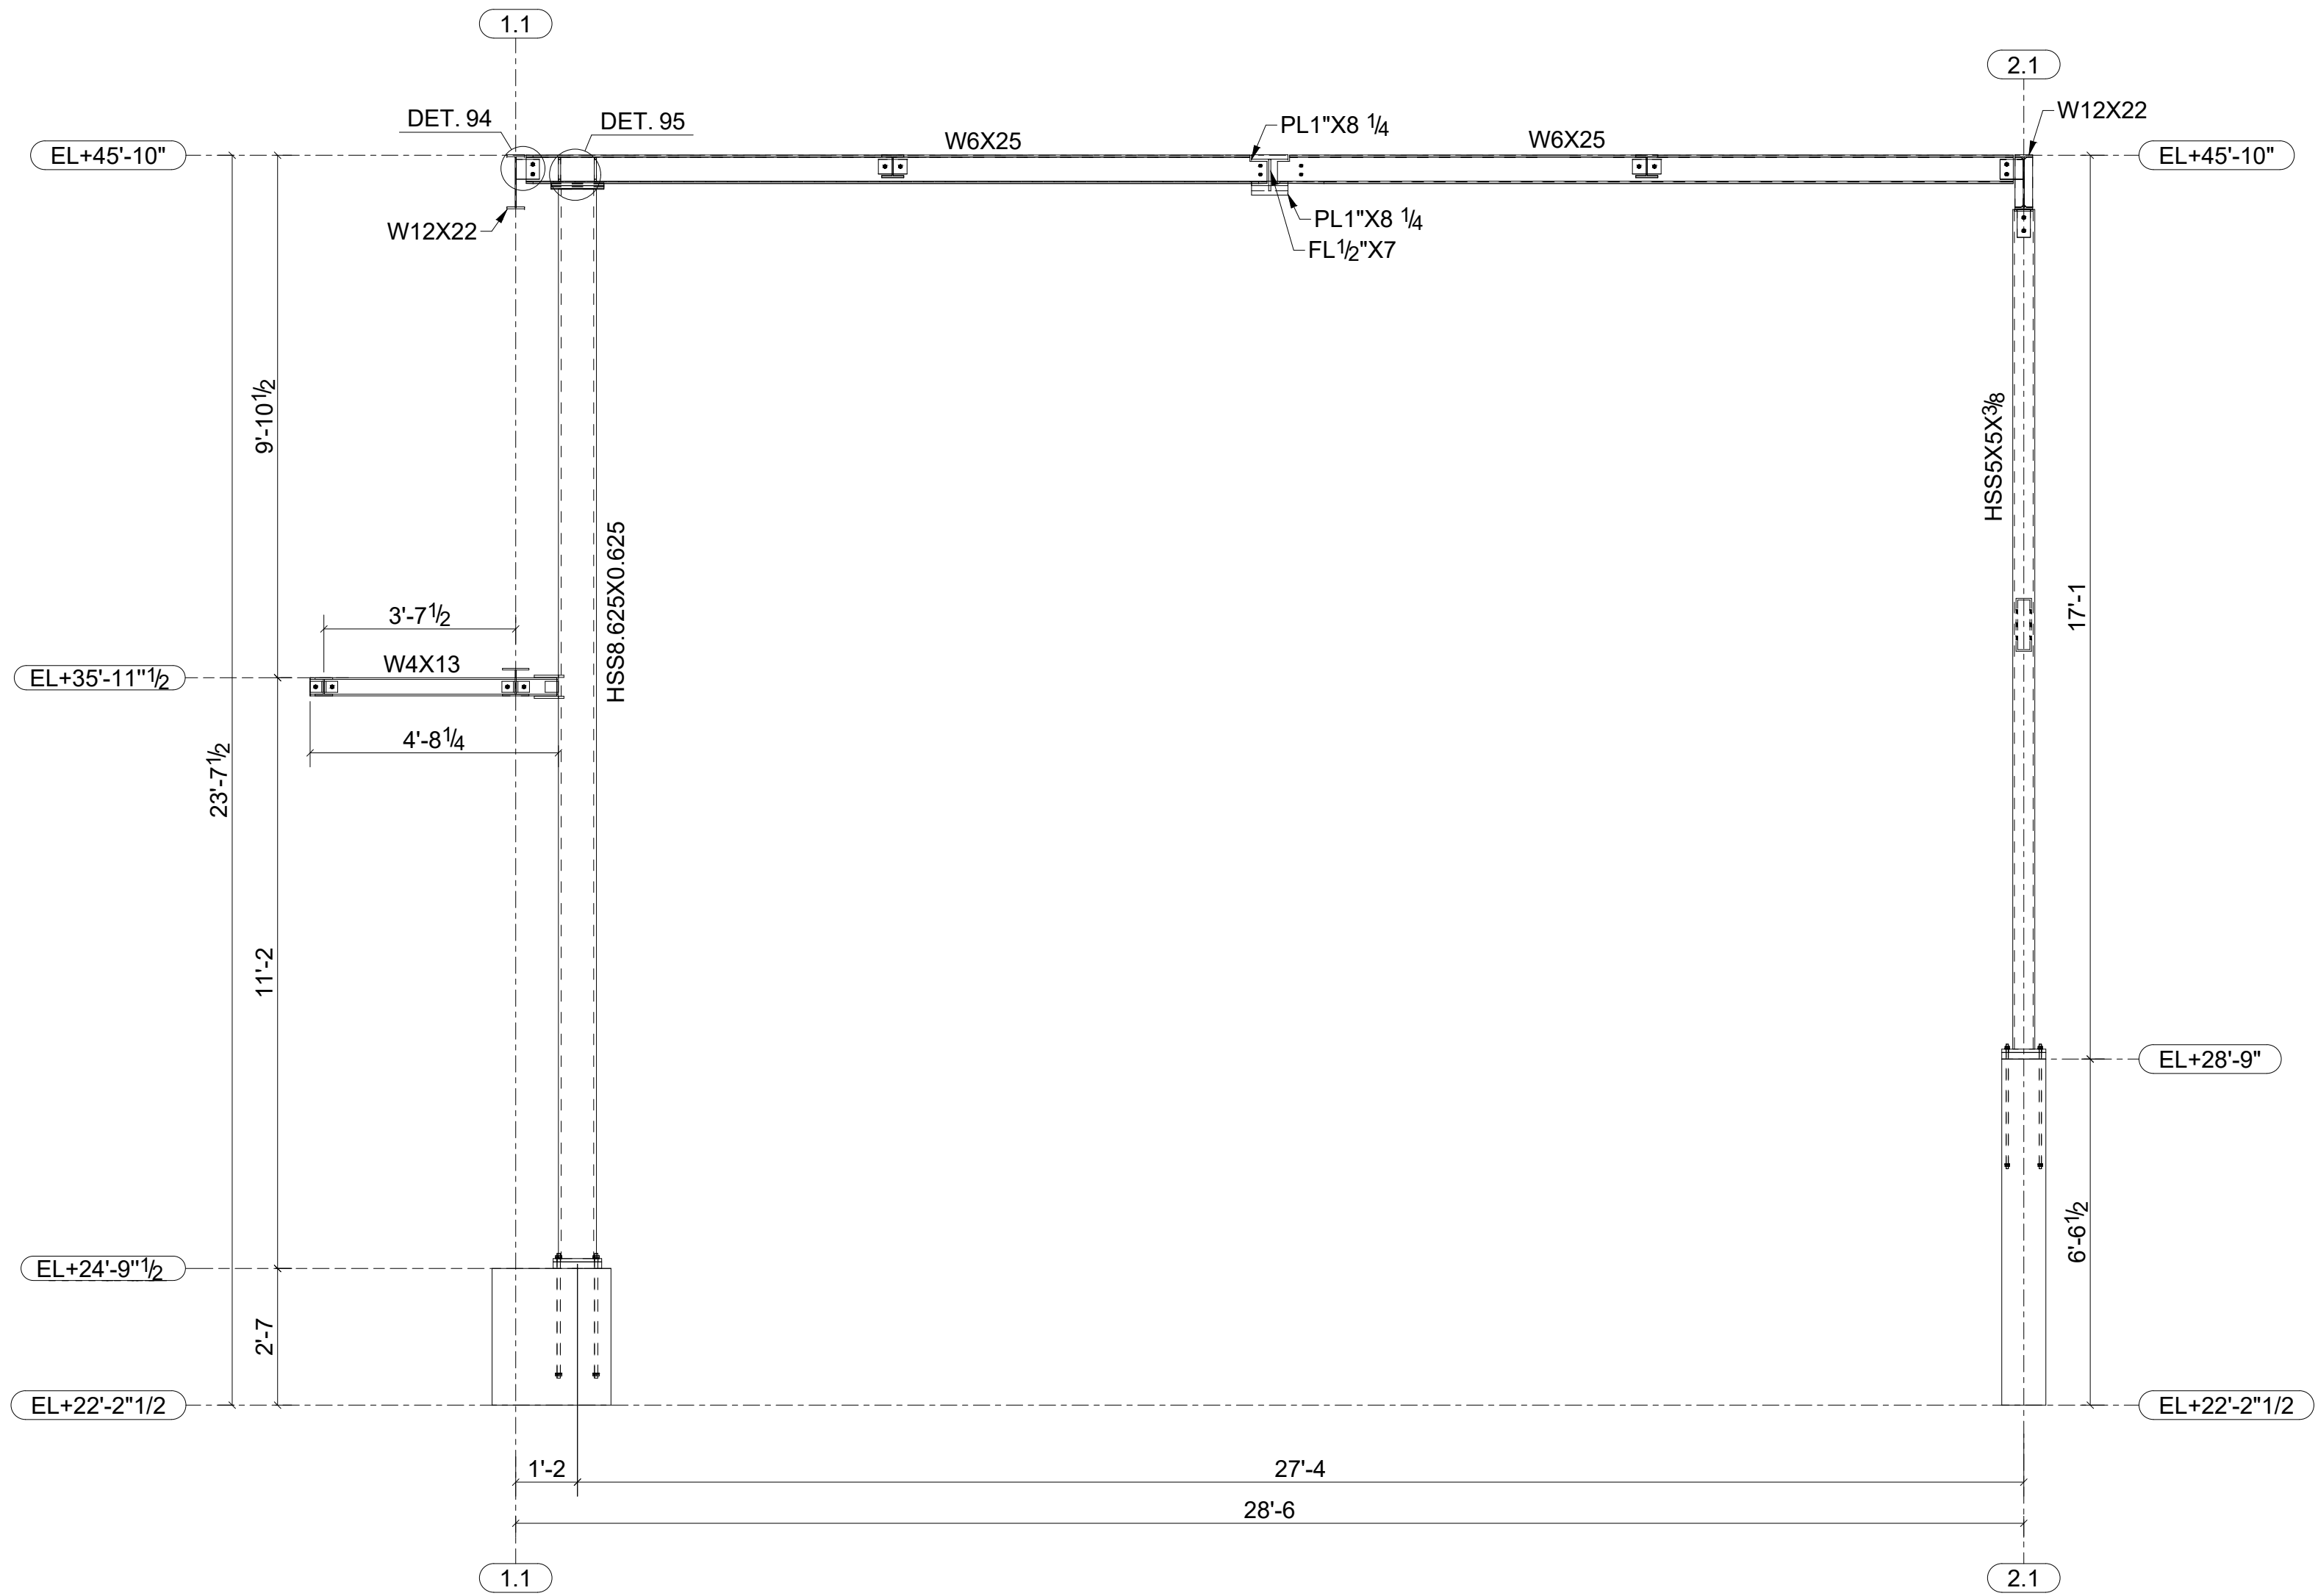

FRAMING ELEVATION ON GRID LINE I
SCALE: 3/8" = 1'-0"

ASTORIA BRANCH
LIBRARY RENOVATION


14-01 ASTORIA BOULEVARD, QUEENS, NY 11102

REV	DATE	DESCRIPTION	BY	CHECK
2	04-27-26	ISSUED FOR CLIENT FEEDBACK	MA	
1	02-05-26	ISSUED FOR CLIENT FEEDBACK	MA	
0	08-25-25	ISSUED FOR CLIENT FEEDBACK	MA	


PROJECT: ASTORIA BRANCH LIBRARY RENOVATION

TITLE: FRAMING ELEVATION ON
GRID LINES H & I


SHEET:	DRG. No.	DETAILER:	REV. No.
11/24	LQASADA-SD-100.11	DraftingServices.com	2

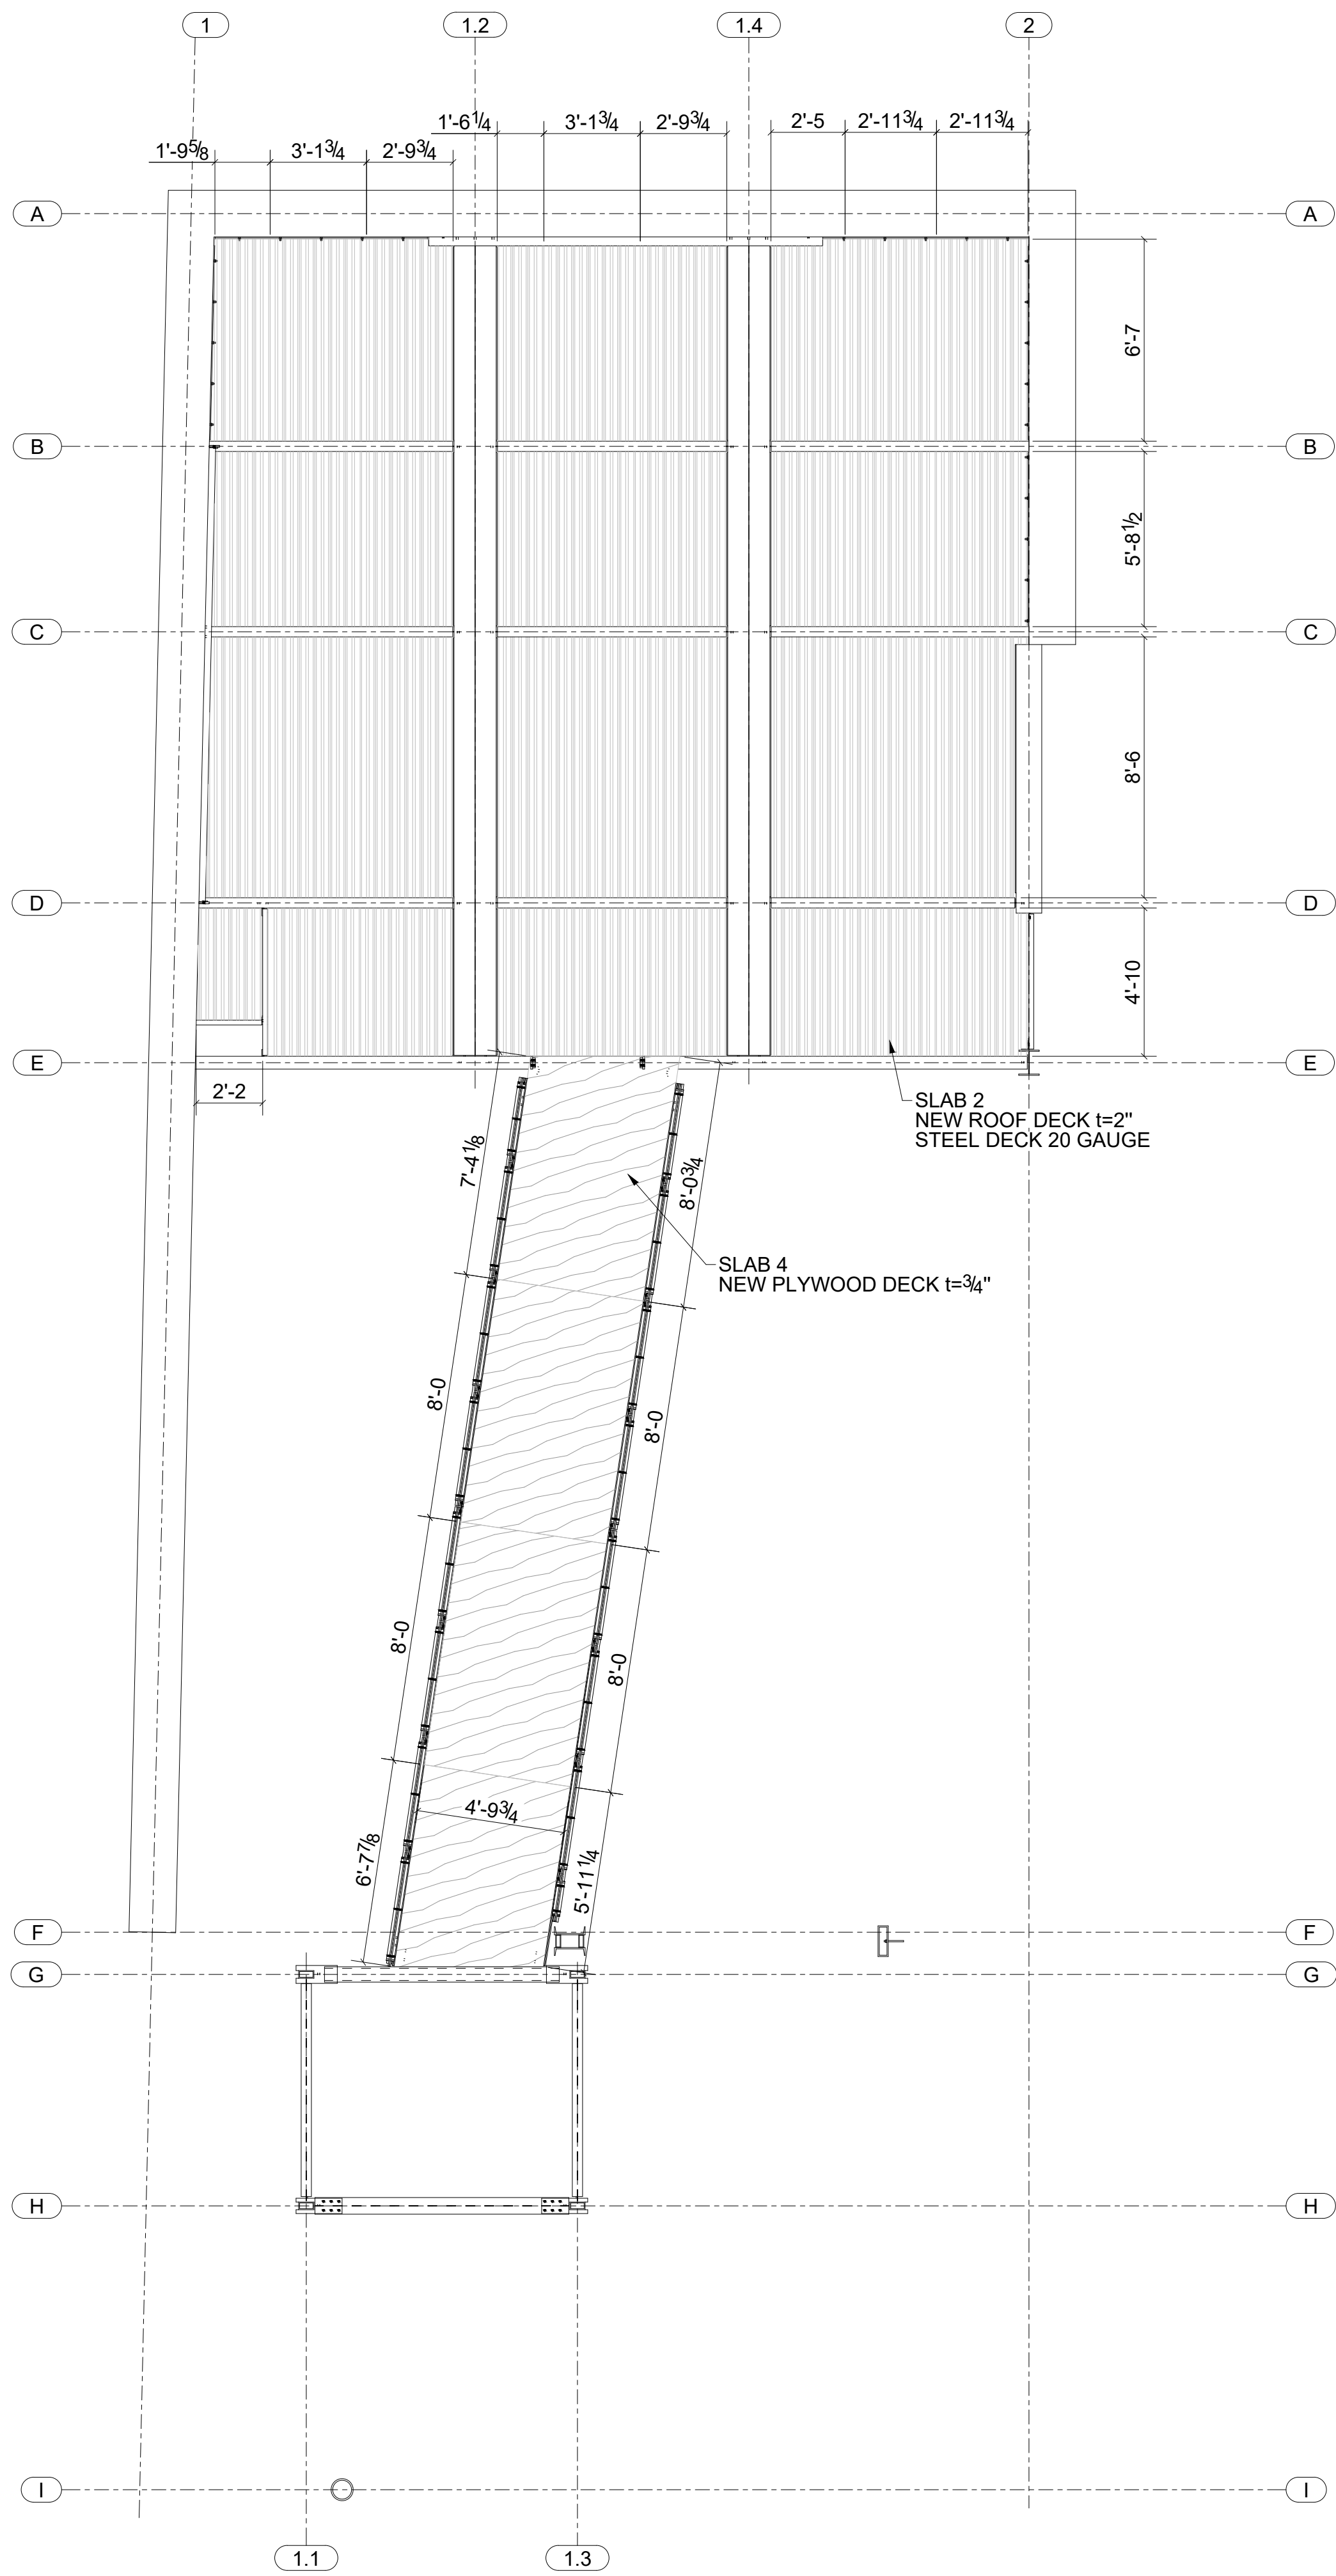


METAL DECK PLAN AT LEVEL EL+40'-0
SCALE: 1/4" = 1'-0"

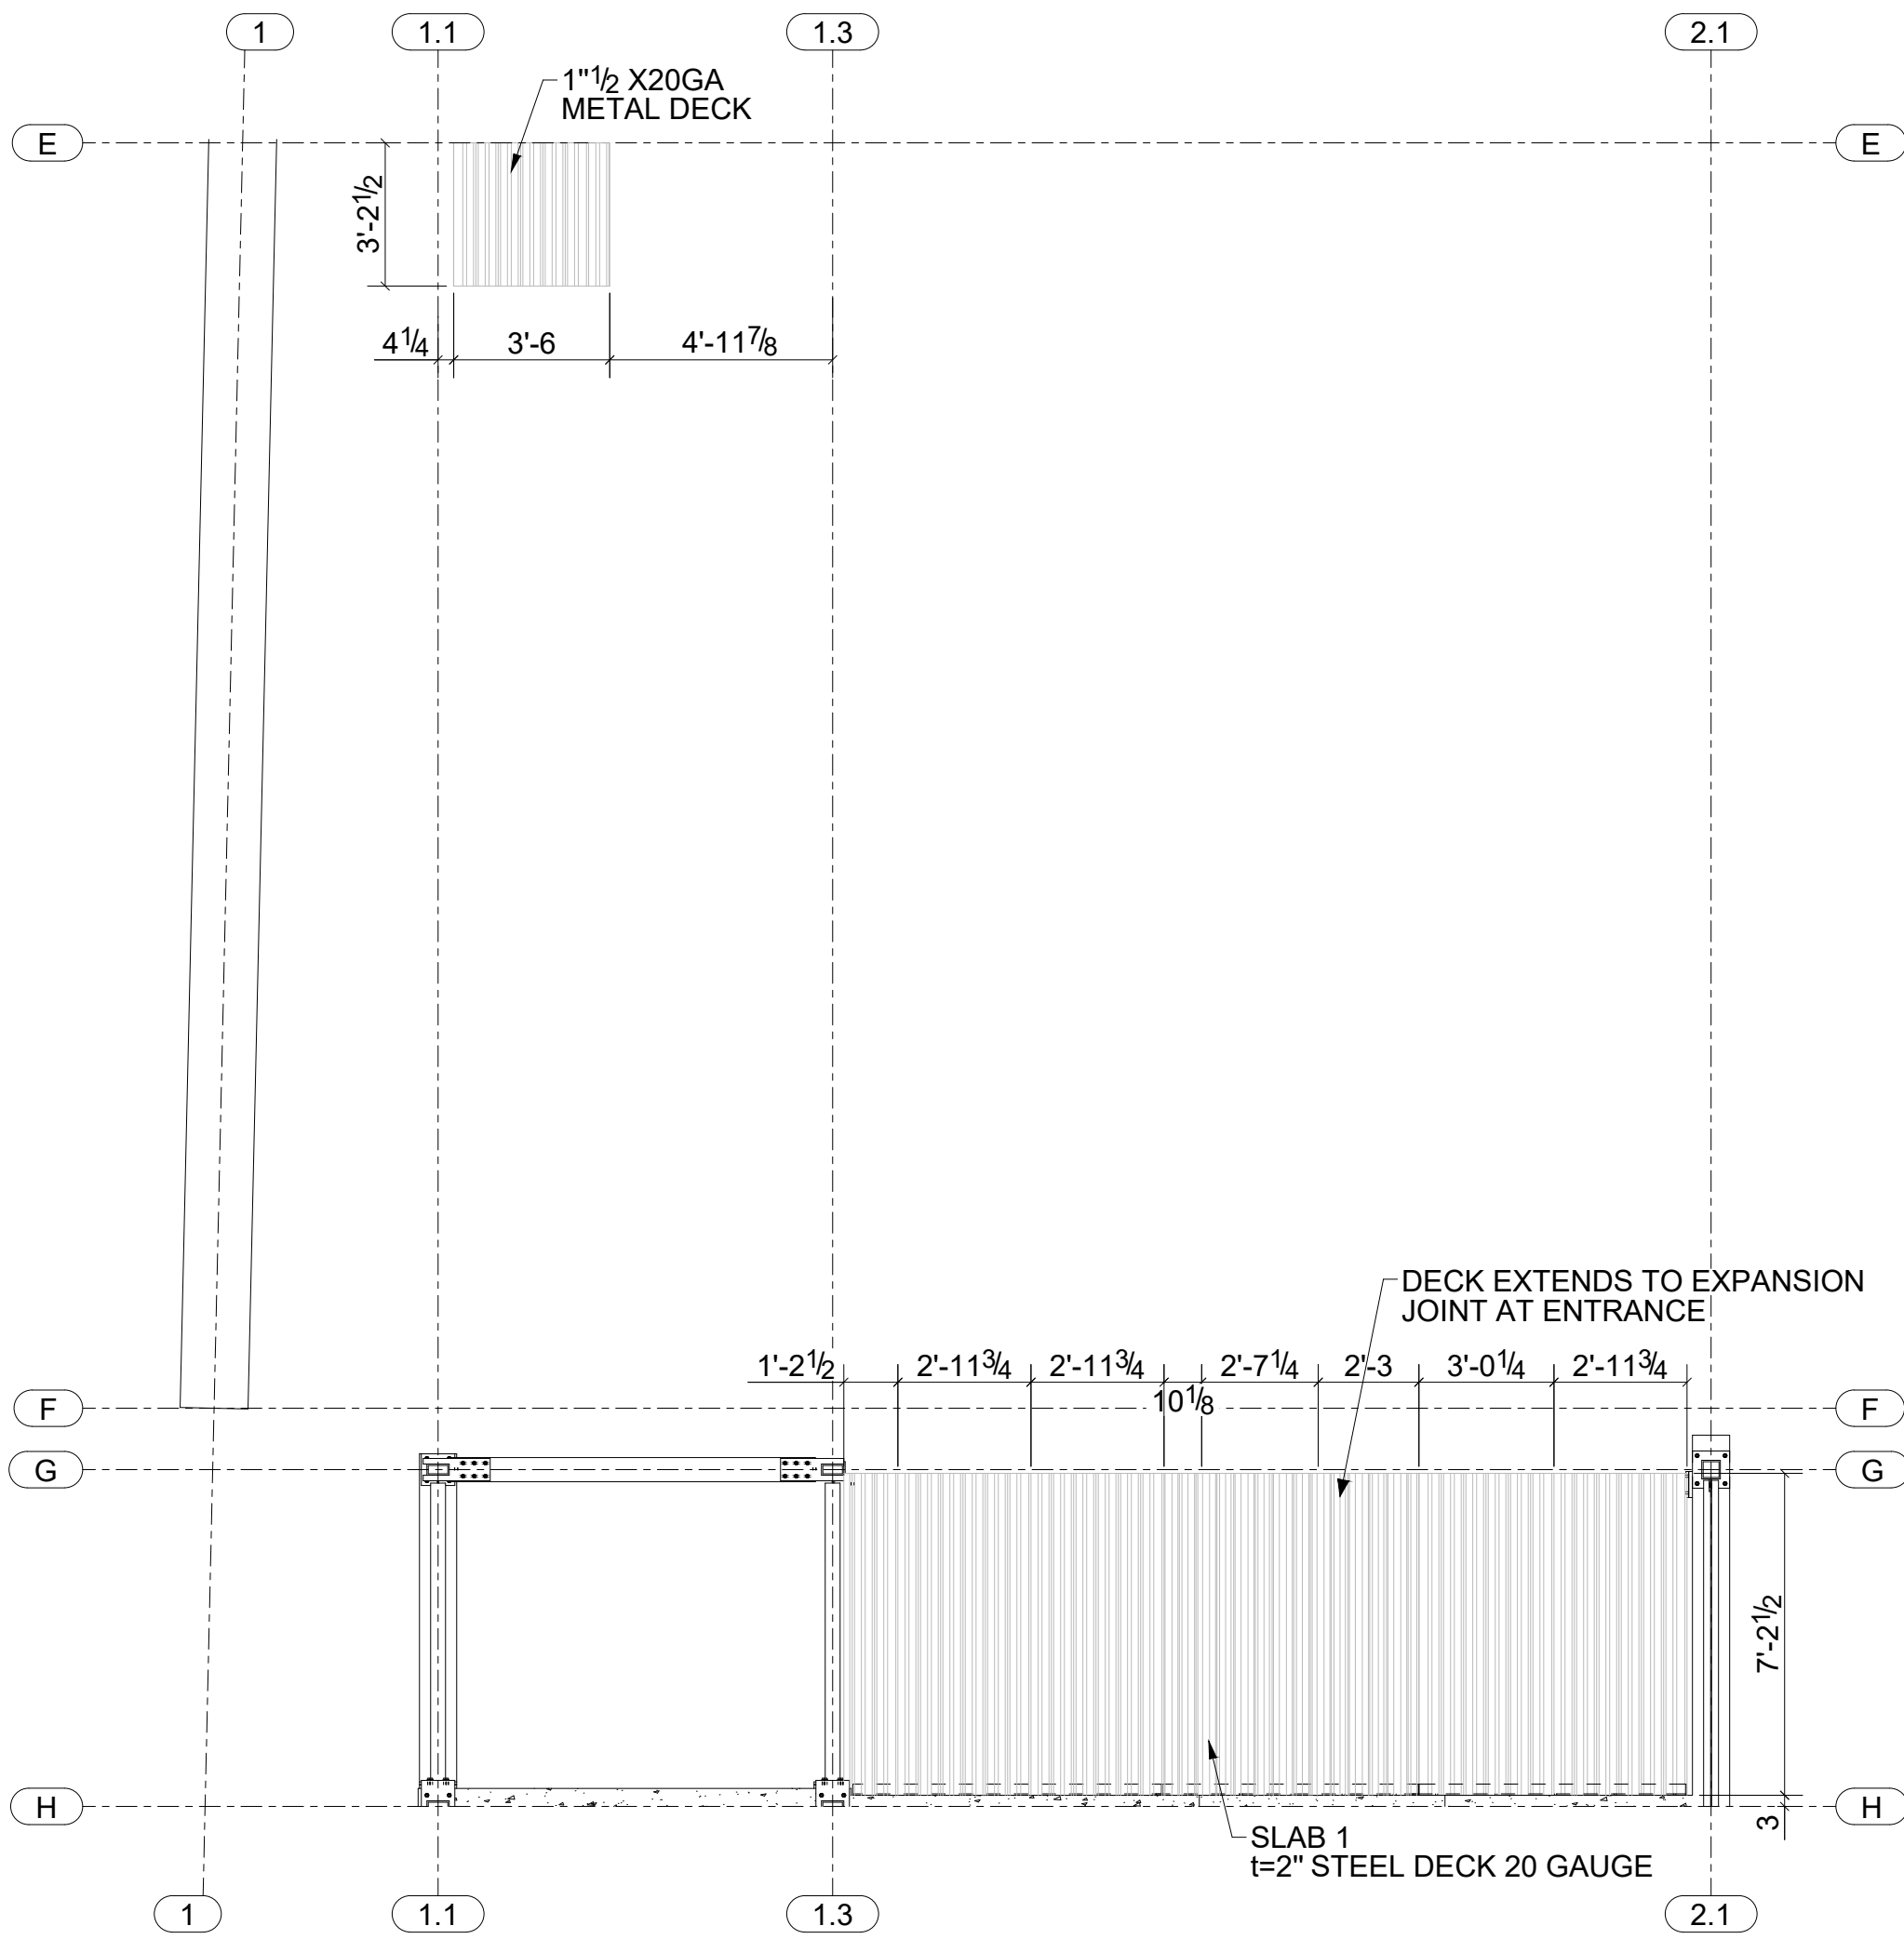

METAL DECK PLAN AT LEVEL EL+32'-2
SCALE: 1/4" = 1'-0"

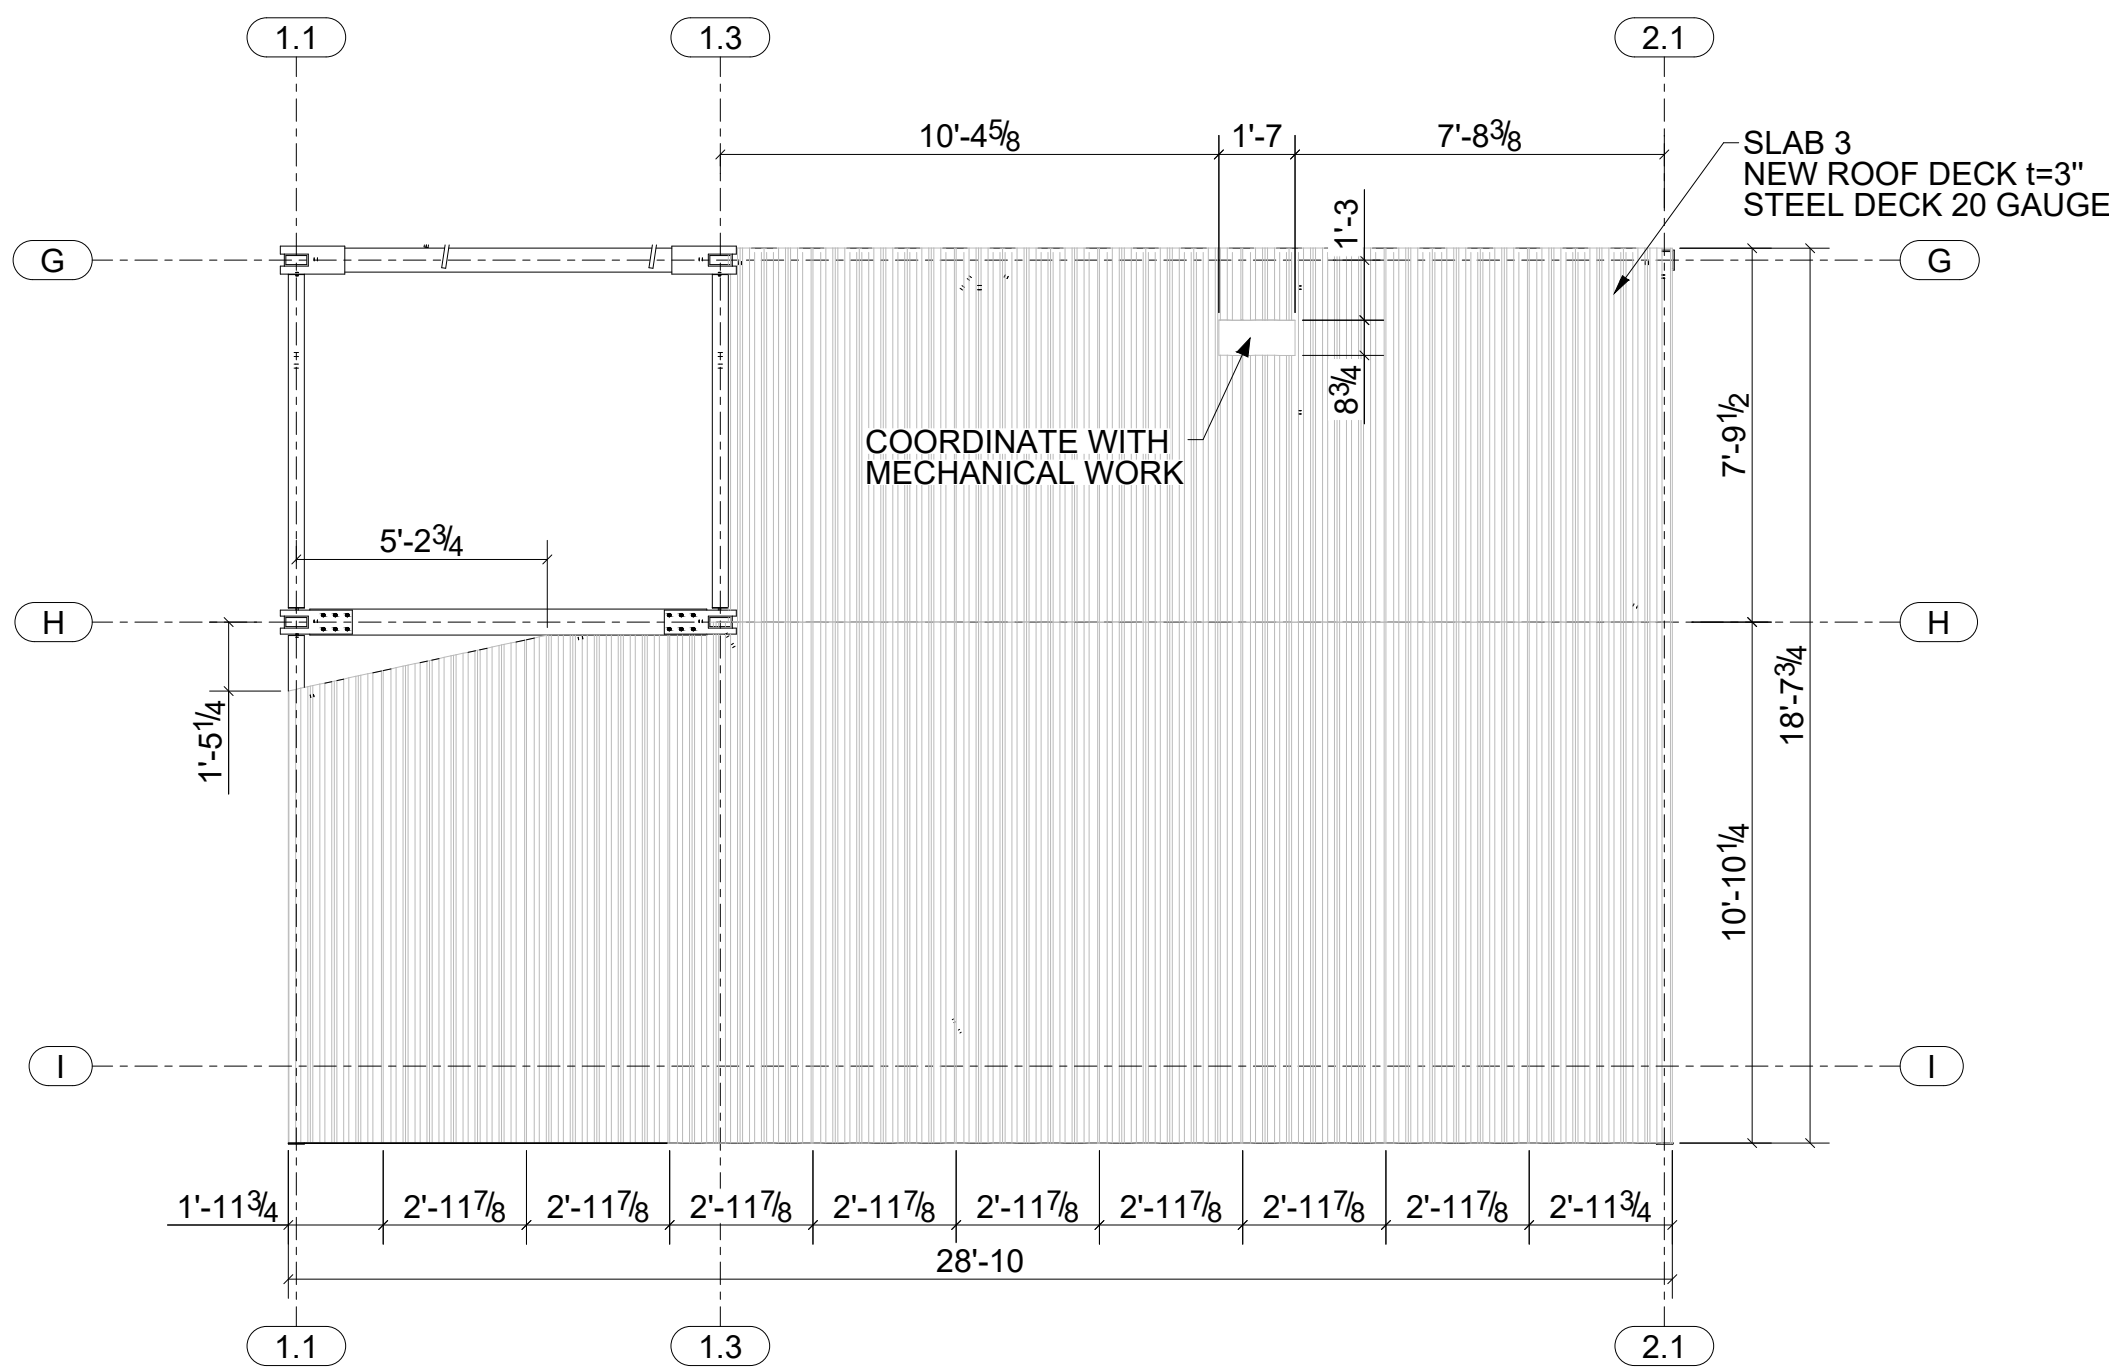

METAL DECK PLAN AT LEVEL EL+45'-10
SCALE: 1/4" = 1'-0"

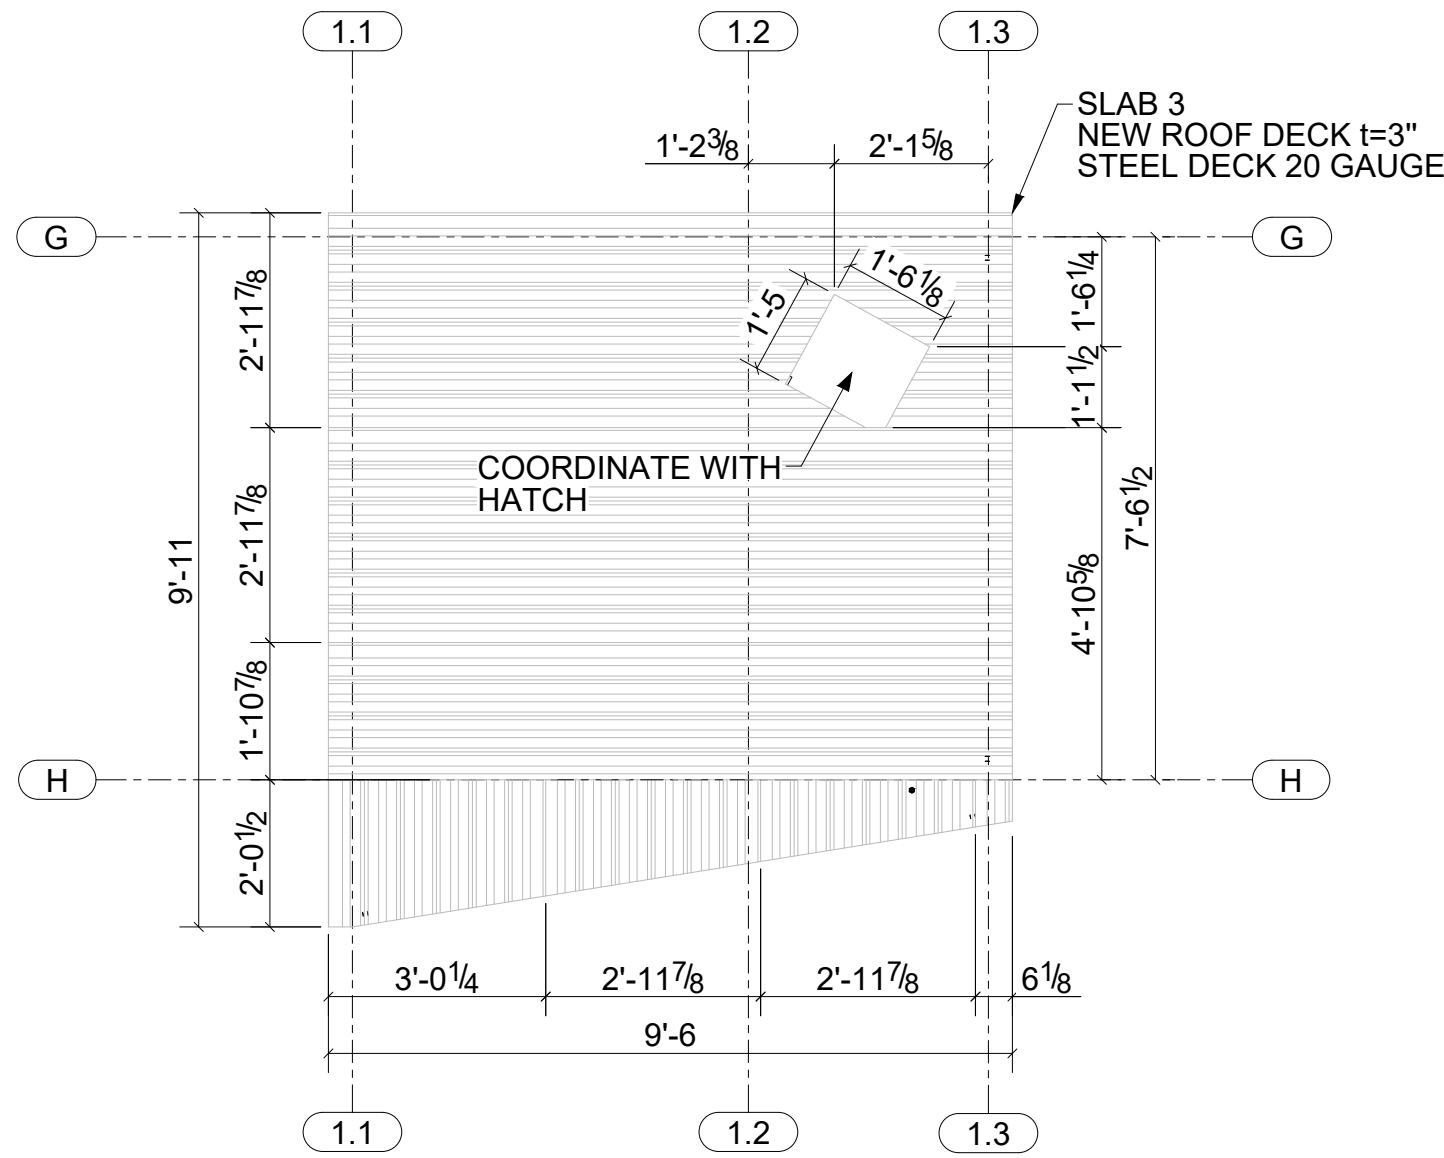


METAL DECK PLAN AT LEVEL EL+52'-7
SCALE: 3/8" = 1'-0"

ASTORIA BRANCH LIBRARY RENOVATION

14-01 ASTORIA BOULEVARD, QUEENS, NY 11102

























REV	DATE	DESCRIPTION	BY	CHECK
2	04-27-26	ISSUED FOR CLIENT FEEDBACK	MA	
1	02-05-26	ISSUED FOR CLIENT FEEDBACK	MA	
0	08-25-25	ISSUED FOR CLIENT FEEDBACK	MA	
PROJECT: ASTORIA BRANCH LIBRARY RENOVATION				
TITLE: METAL DECKING PLAN AT ALL LEVELS				
SHEET: 12/24	DRG. No. LQASADA-SD-100.12	DETAILER: DraftingServices.com	REV. No. 2	

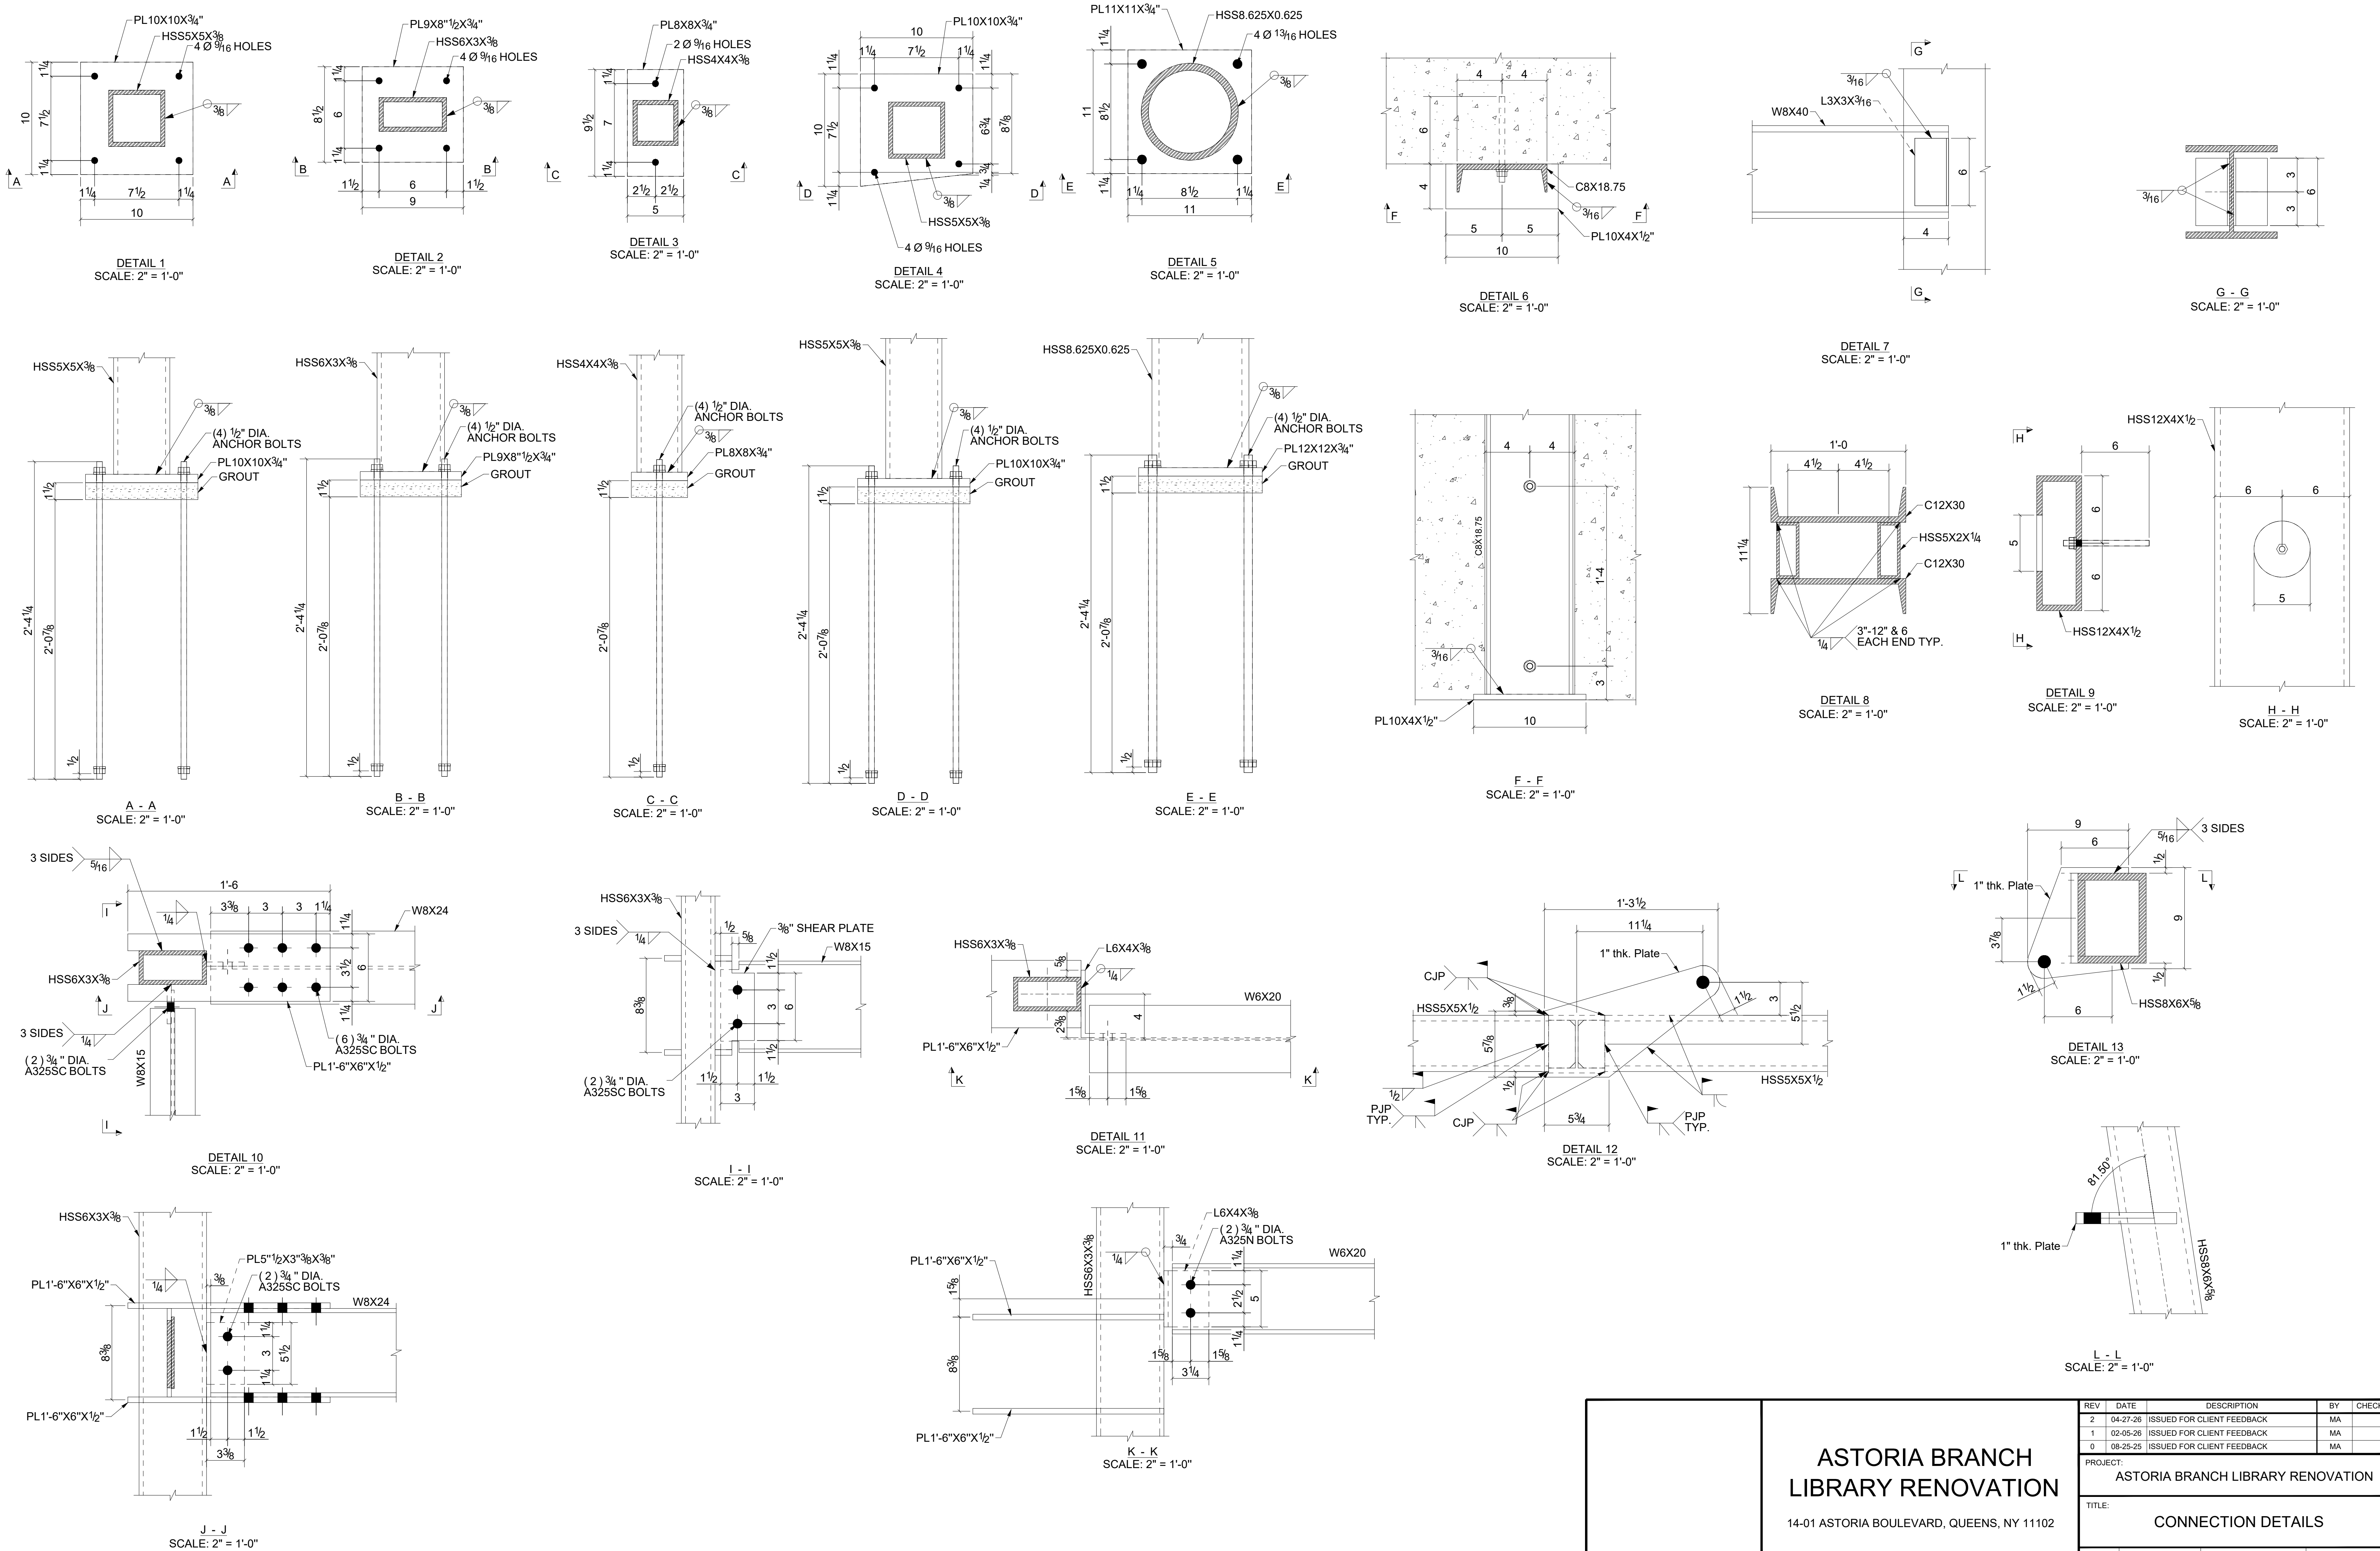

ASTORIA BRANCH
LIBRARY RENOVATION

14-01 ASTORIA BOULEVARD, QUEENS, NY 11102


REV	DATE	DESCRIPTION	BY	CHECK
2	04-27-26	ISSUED FOR CLIENT FEEDBACK	MA	
1	02-05-26	ISSUED FOR CLIENT FEEDBACK	MA	
0	08-25-25	ISSUED FOR CLIENT FEEDBACK	MA	
PROJECT: ASTORIA BRANCH LIBRARY RENOVATION				
TITLE: CONNECTION DETAILS				
SHEET: 13/24	DRG. No. LQASADA-SD-100.13	DETAILER: DraftingServices.com	REV. No. 2	

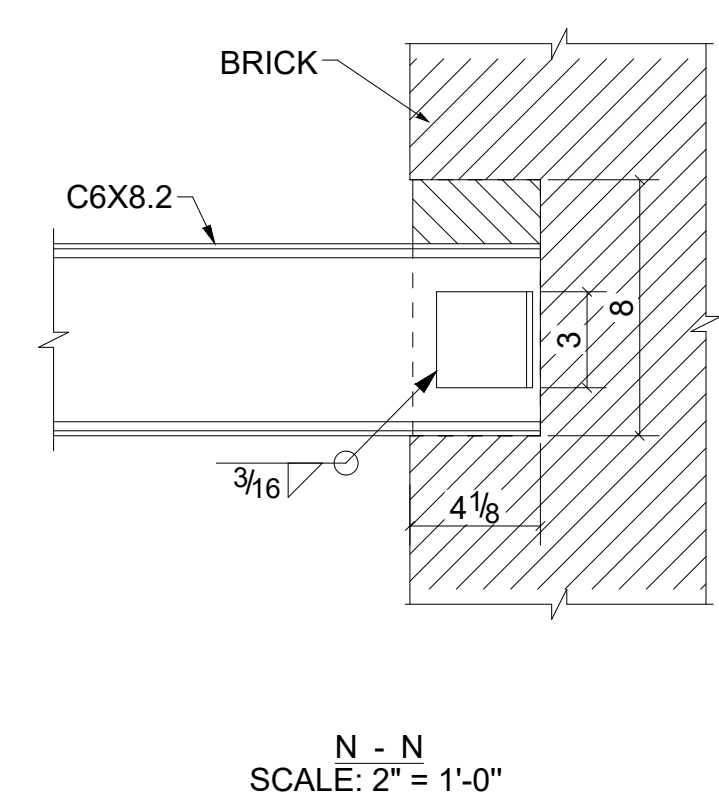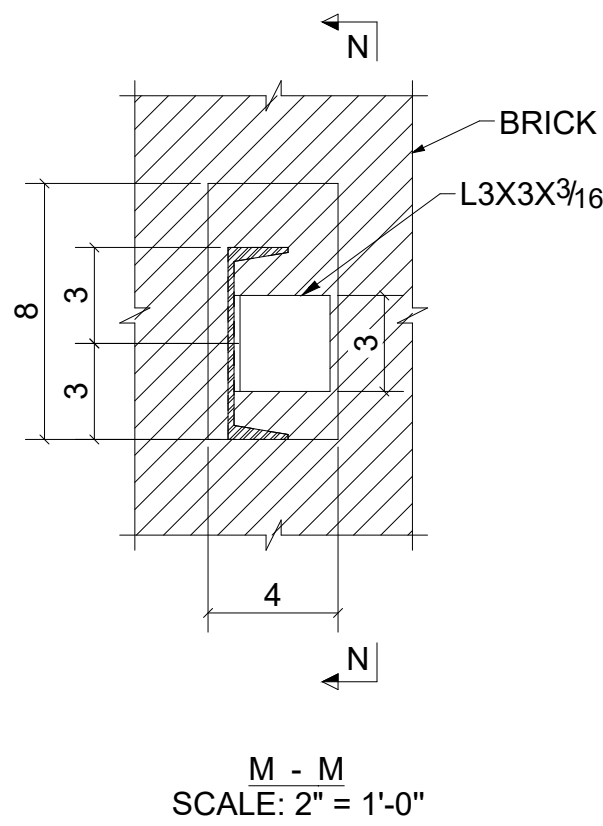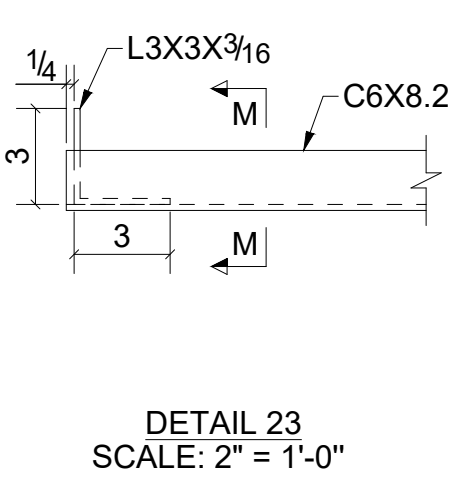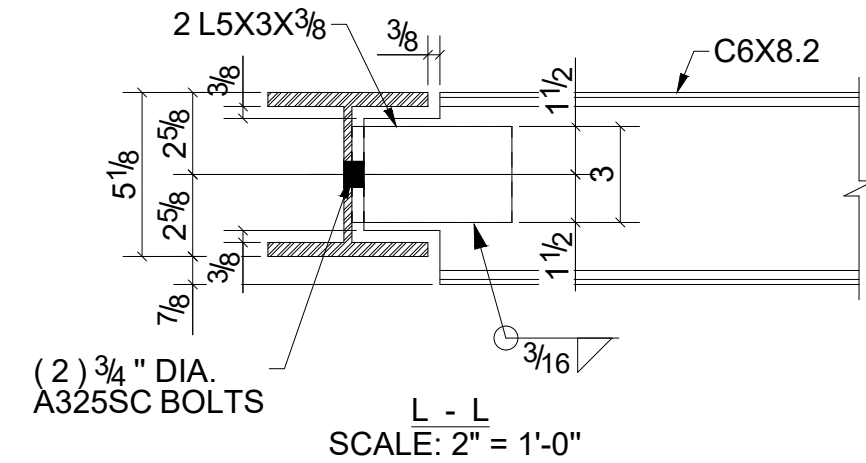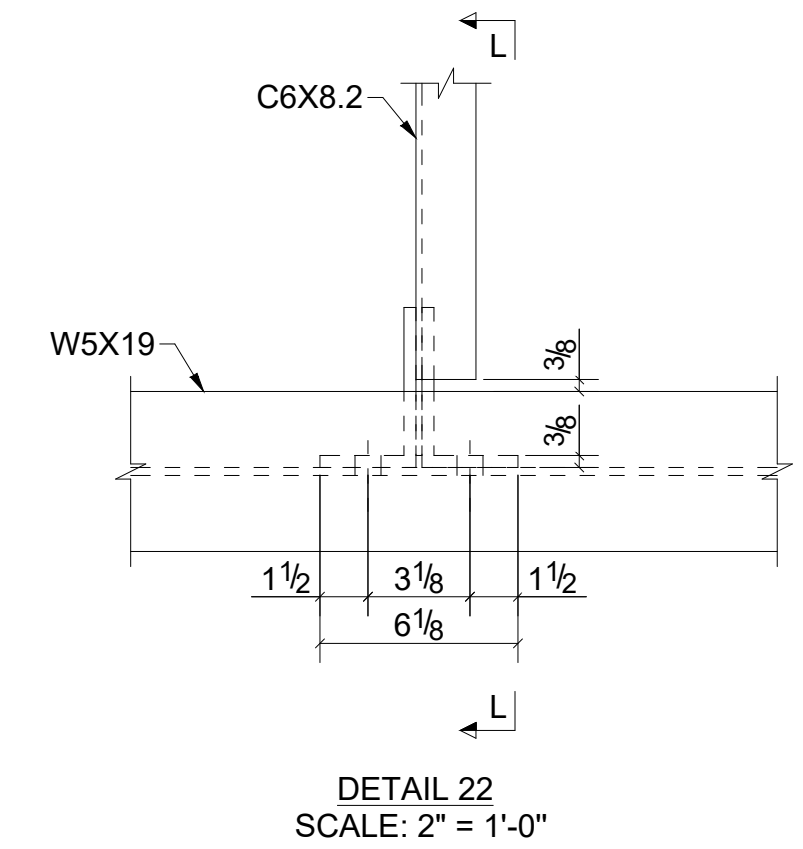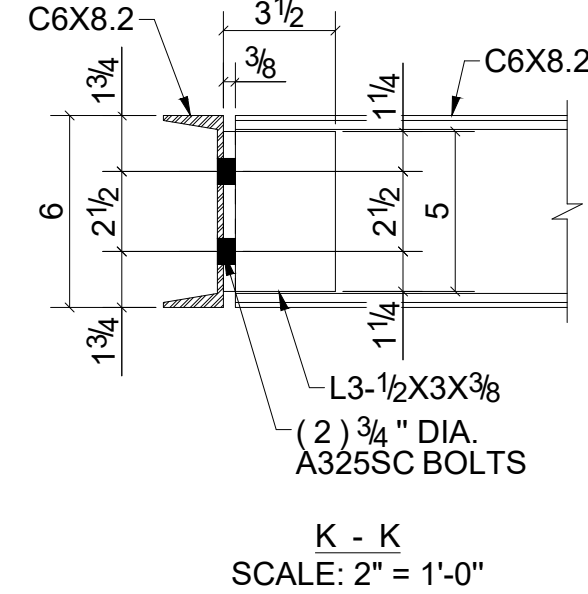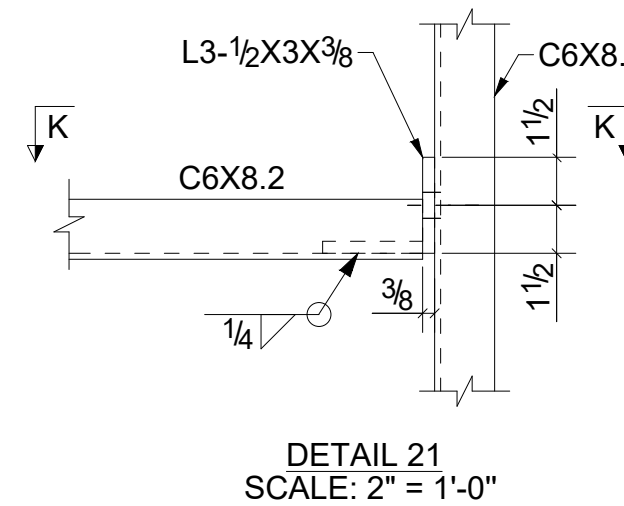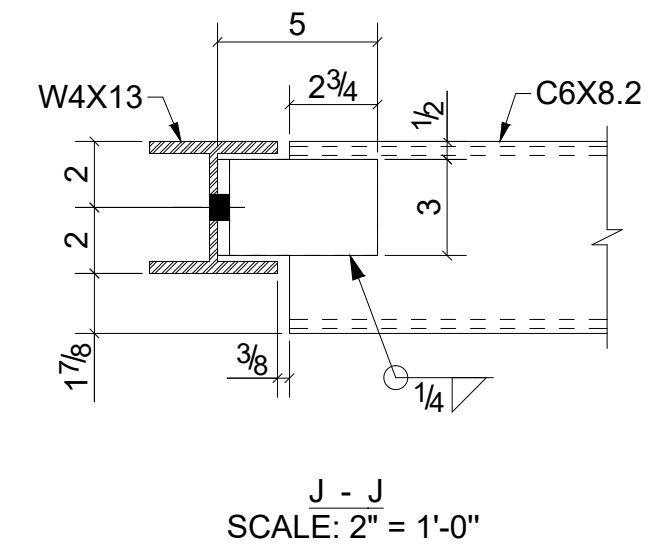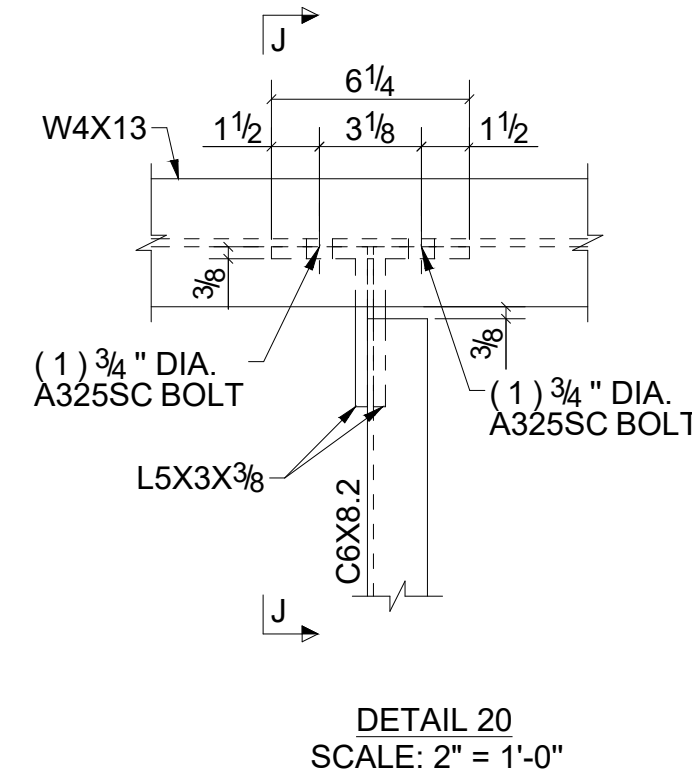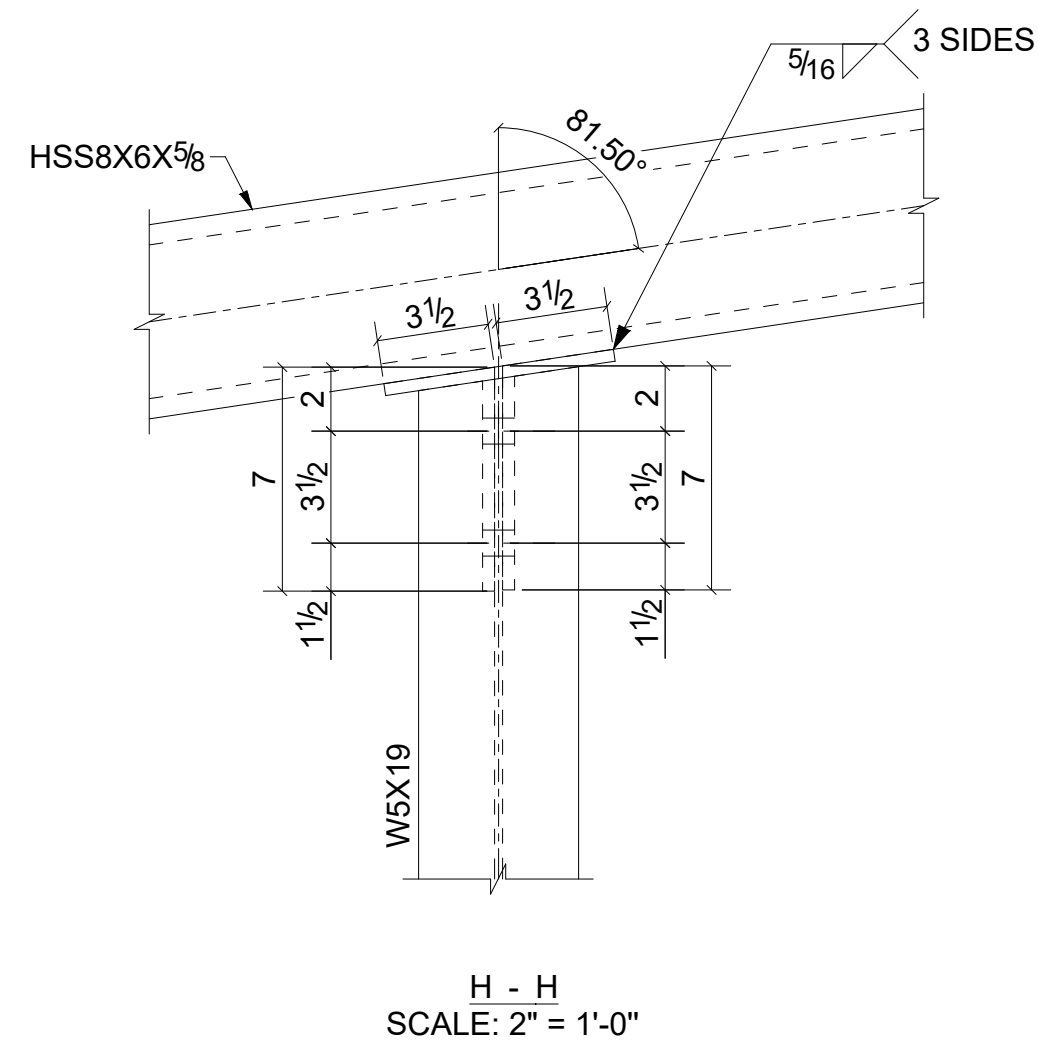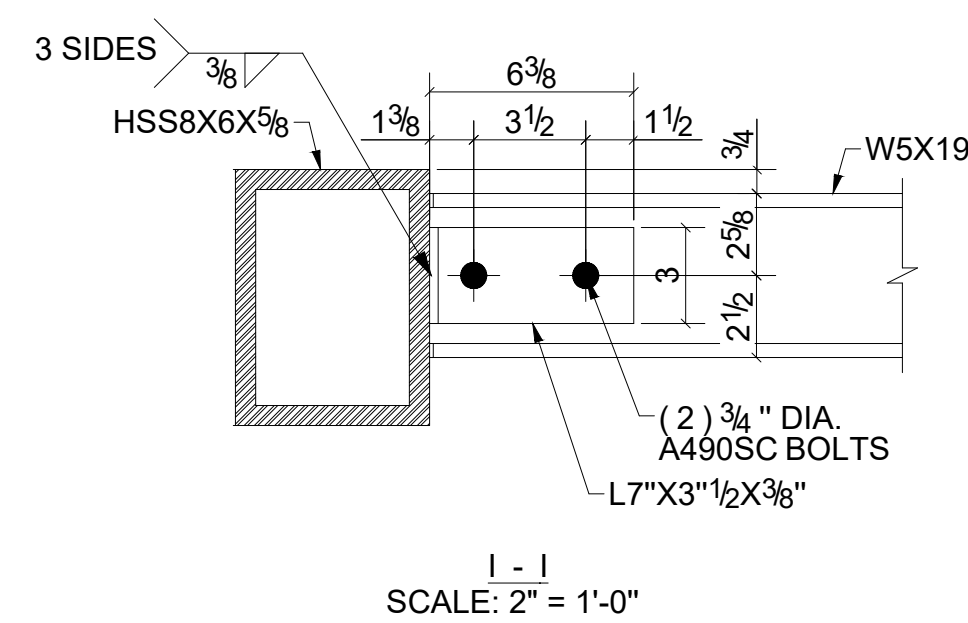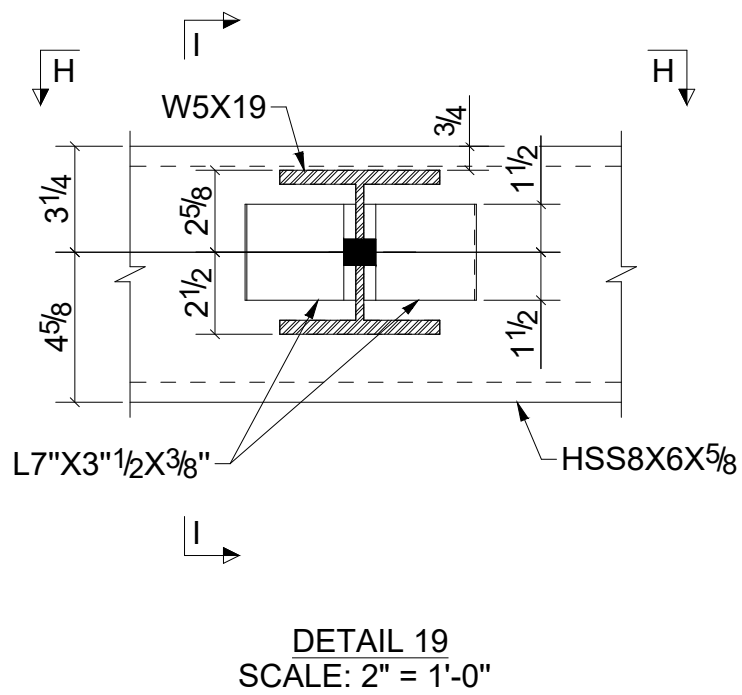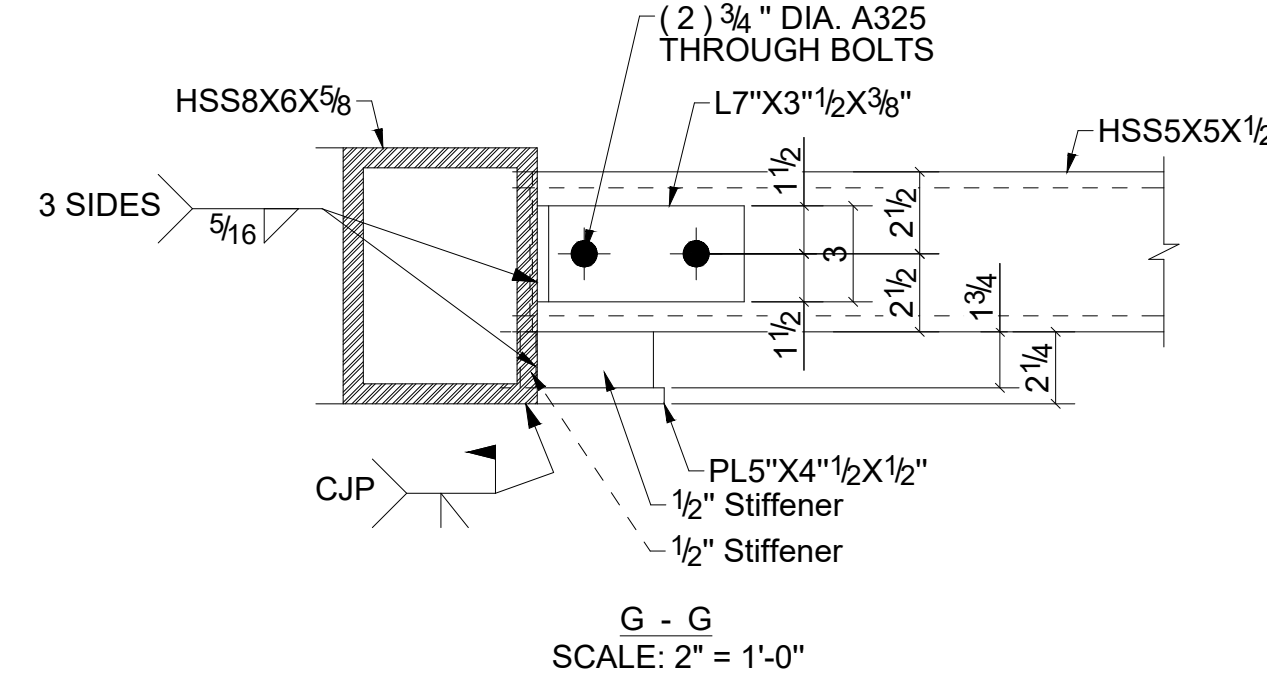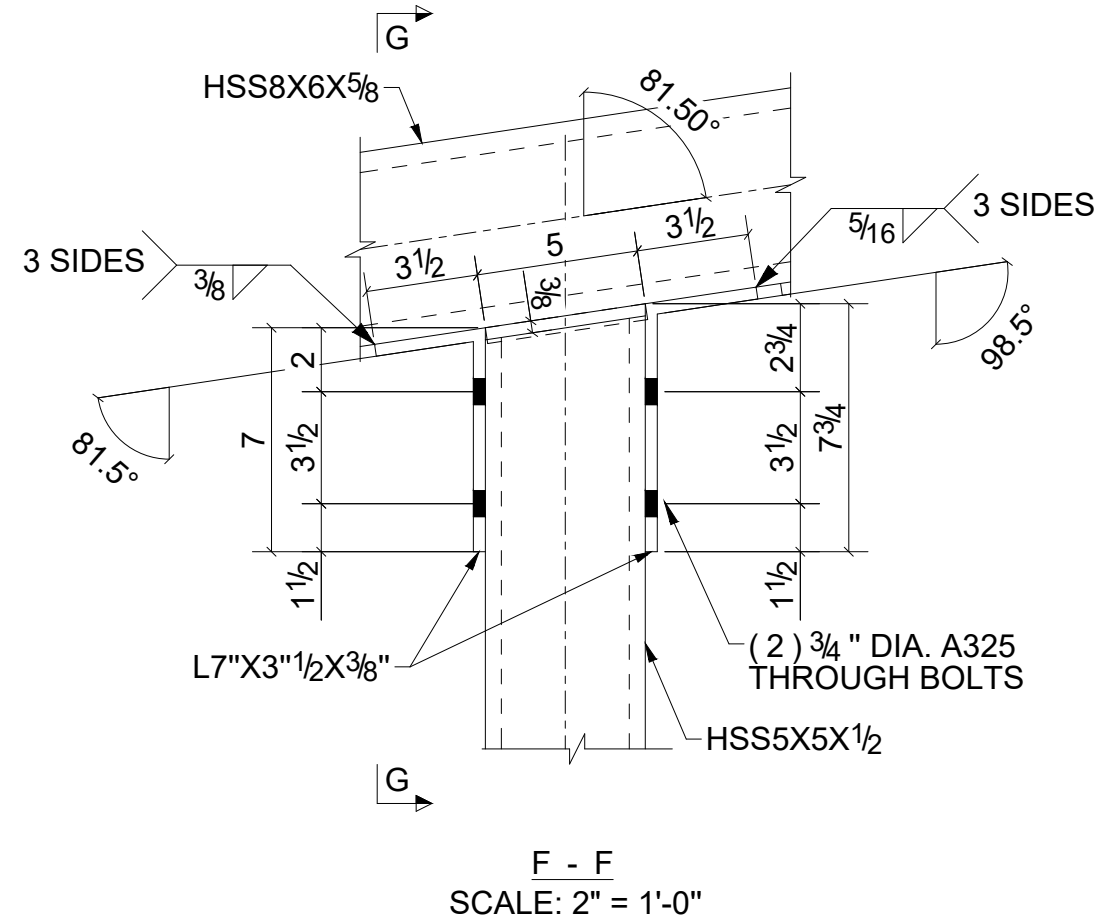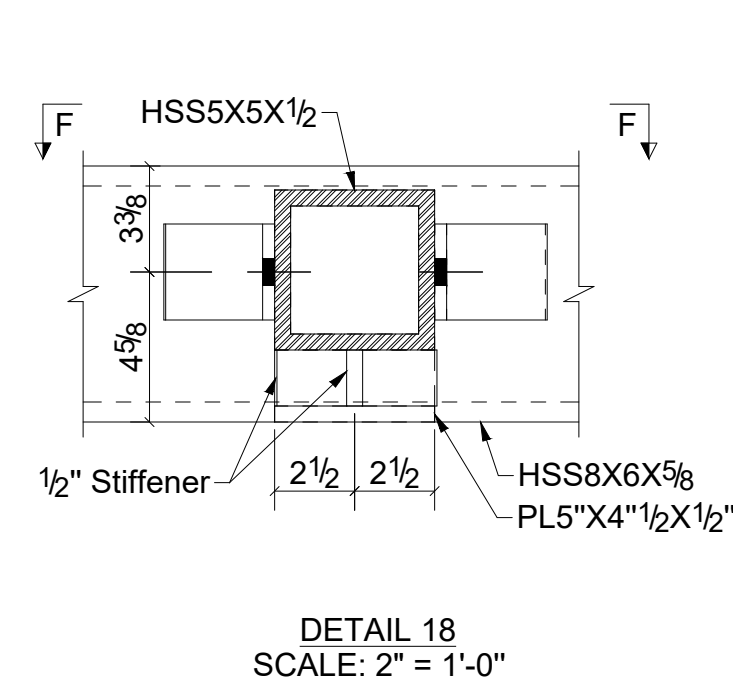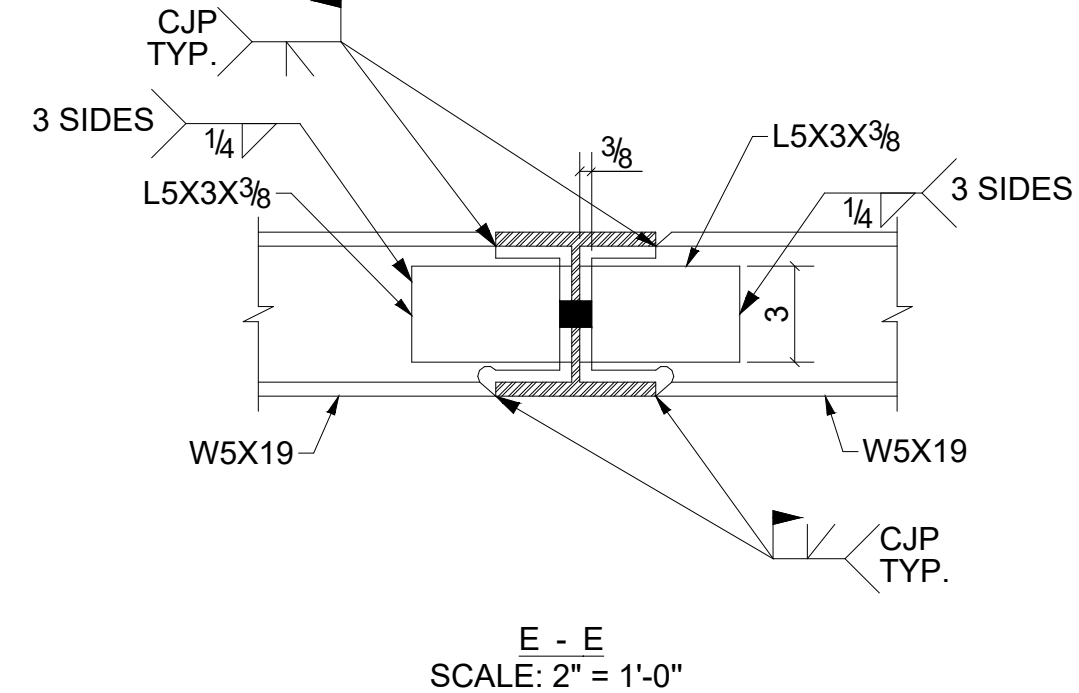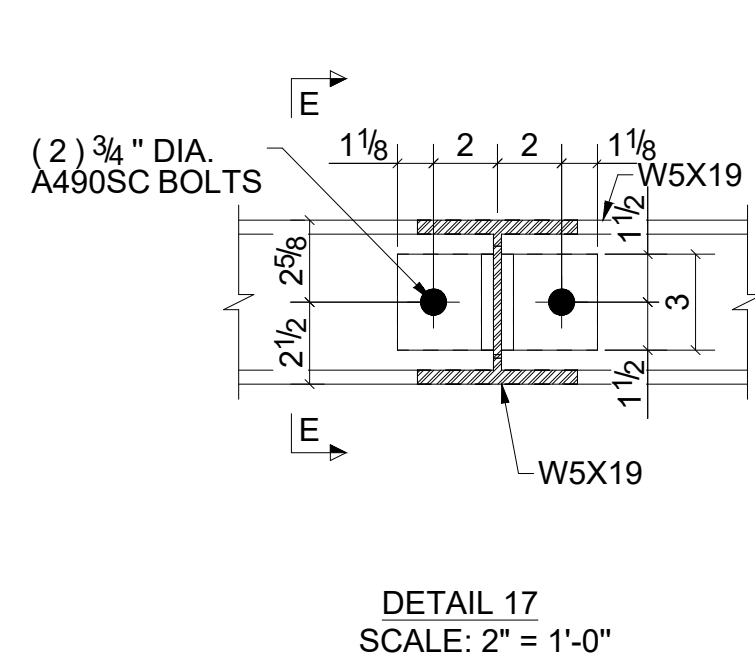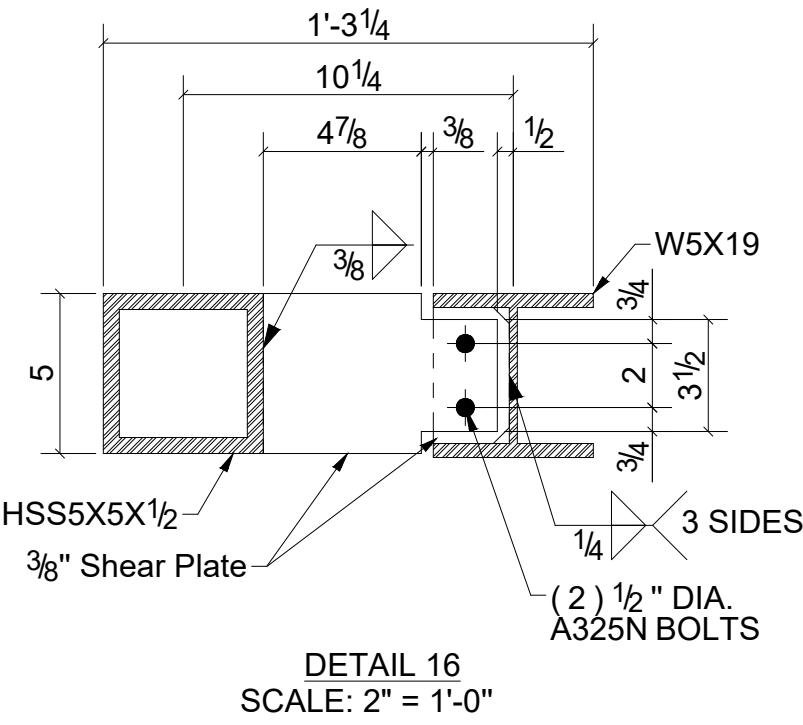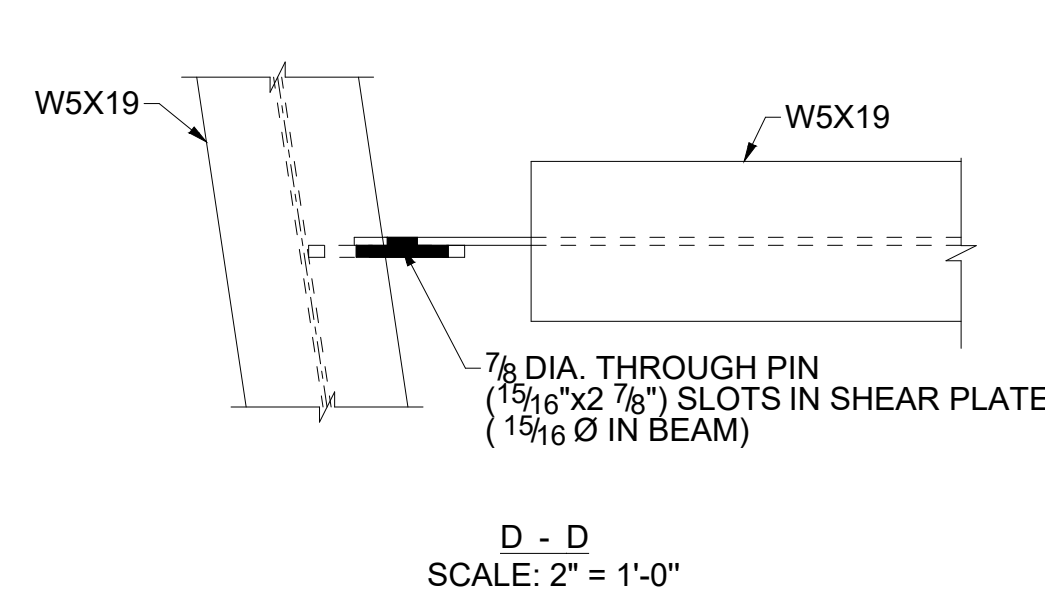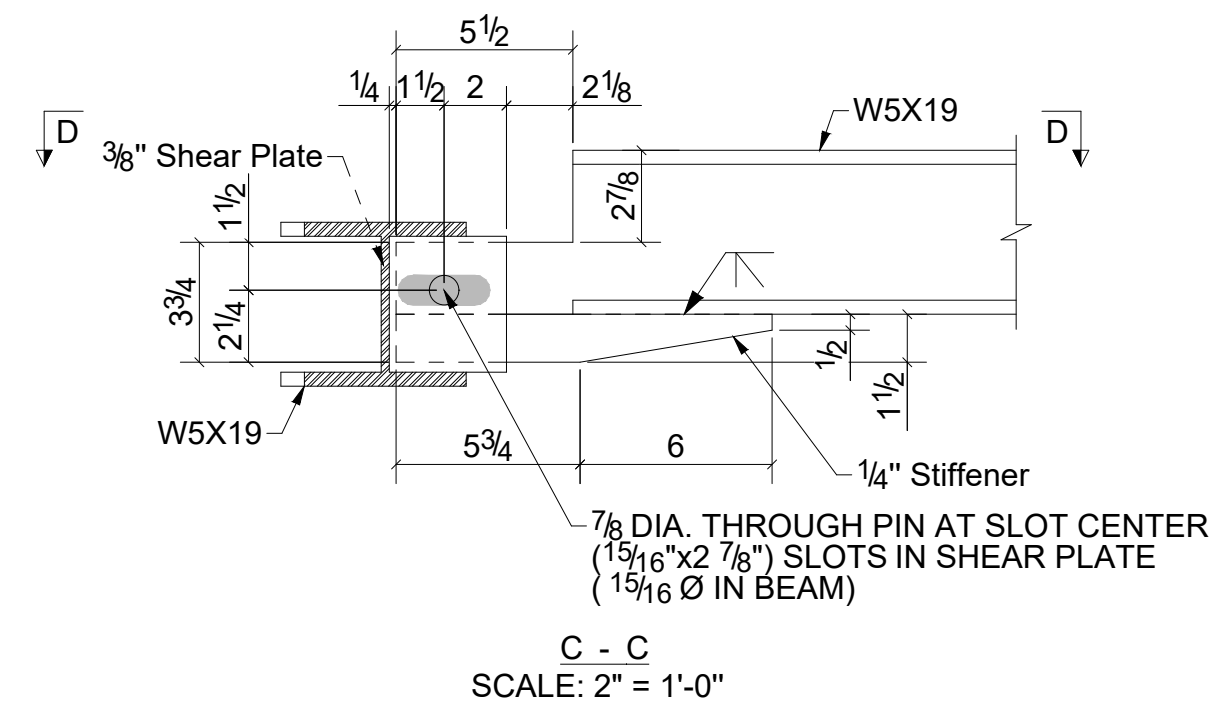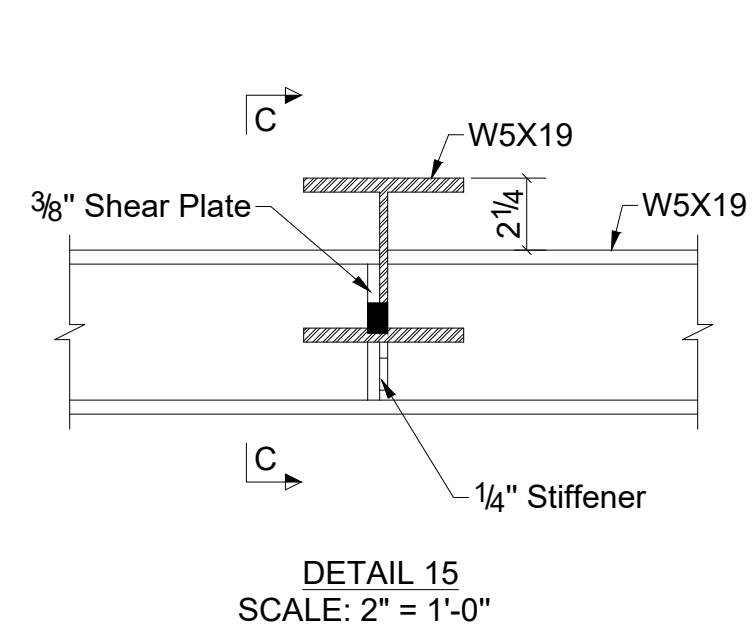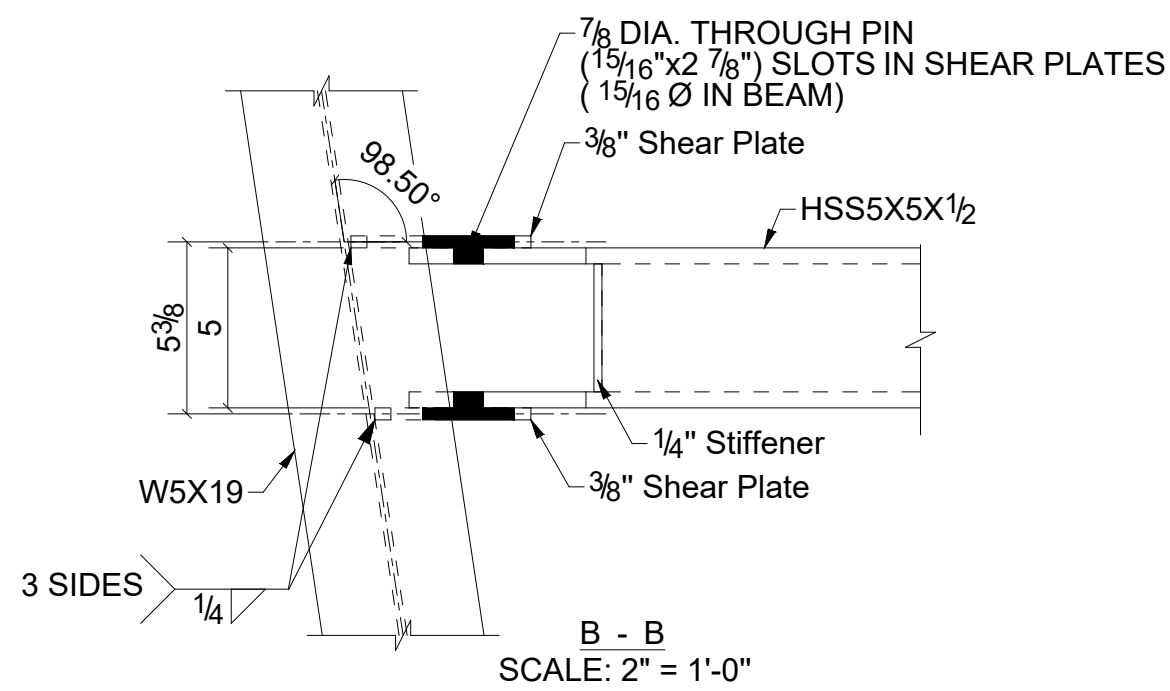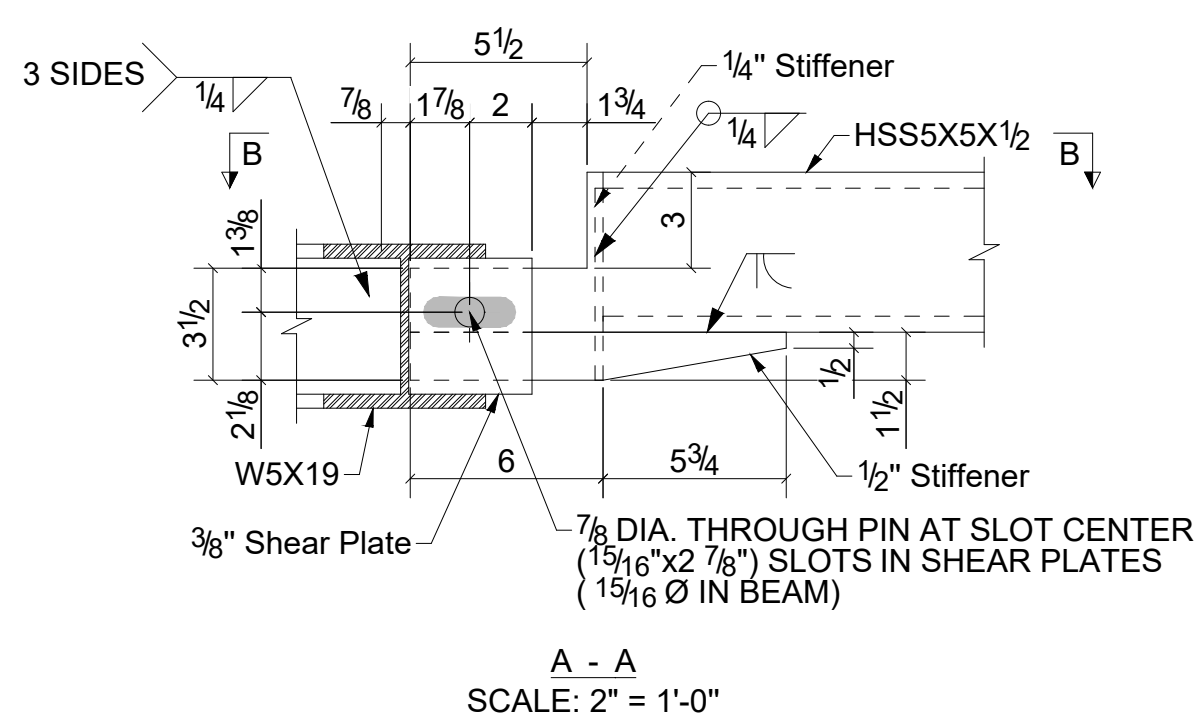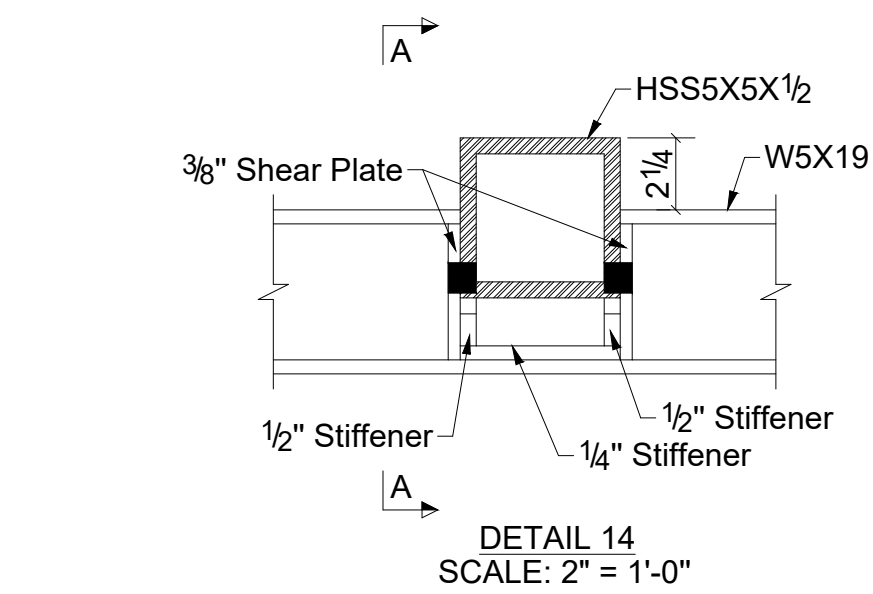


ASTORIA BRANCH LIBRARY RENOVATION

14-01 ASTORIA BOULEVARD, QUEENS, NY 11102


REV	DATE	DESCRIPTION	BY	CHECK
2	04-27-26	ISSUED FOR CLIENT FEEDBACK	MA	
1	02-05-26	ISSUED FOR CLIENT FEEDBACK	MA	
0	08-25-25	ISSUED FOR CLIENT FEEDBACK	MA	
PROJECT: ASTORIA BRANCH LIBRARY RENOVATION				
TITLE: CONNECTION DETAILS				
SHEET: 14/24	DRG. No. LQASADA-SD-100.14	DETAILER: DraftingServices.com	REV. No. 2	

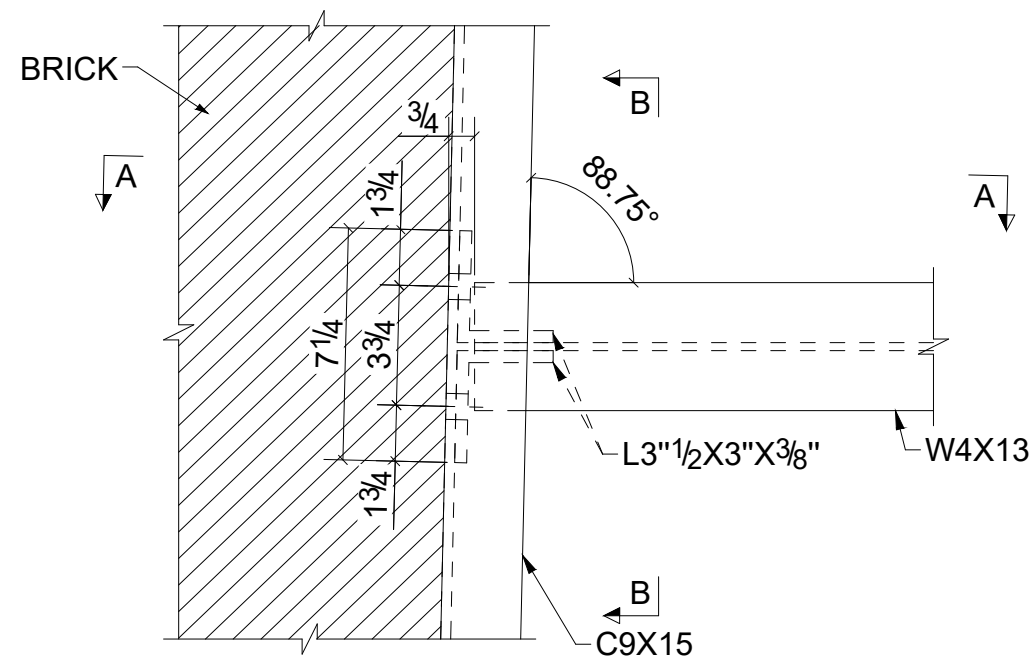


DETAIL 24
SCALE: 2" = 1'-0"

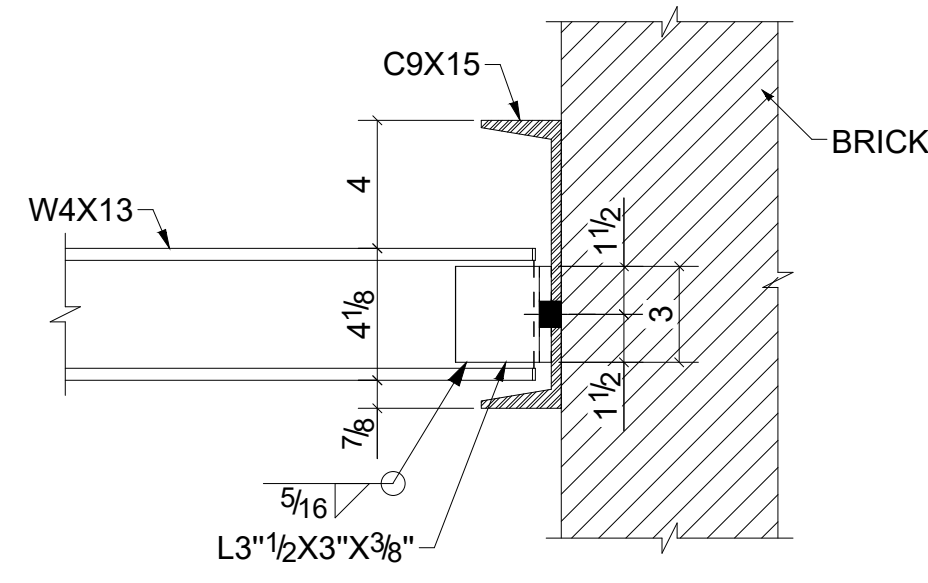


A - A
SCALE: 2" = 1'-0"

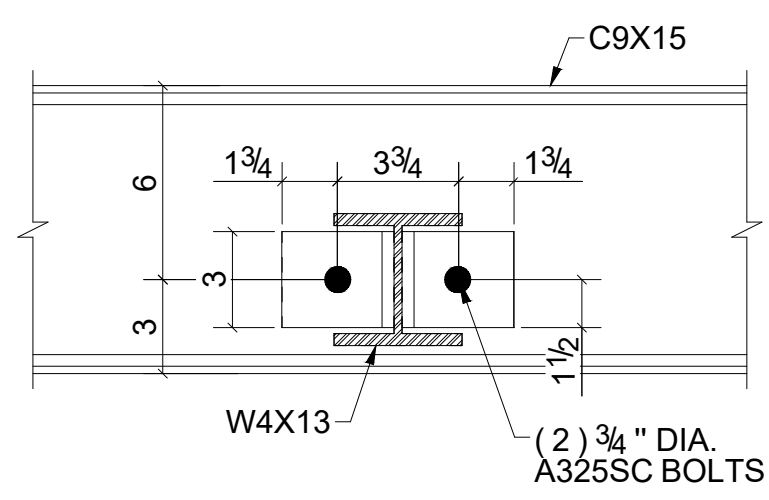


B - B
SCALE: 2" = 1'-0"

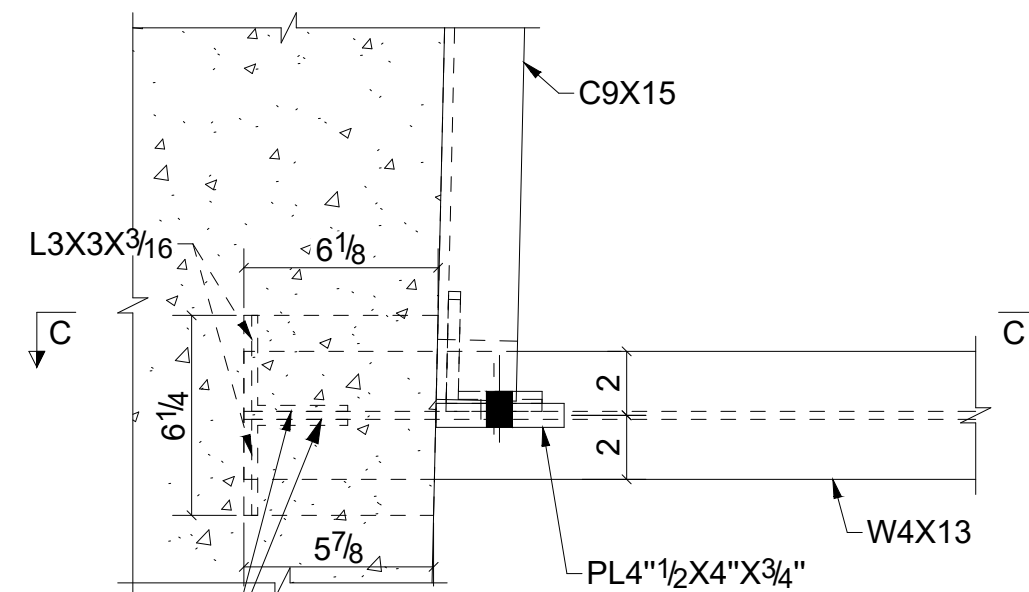


DETAIL 25
SCALE: 2" = 1'-0"

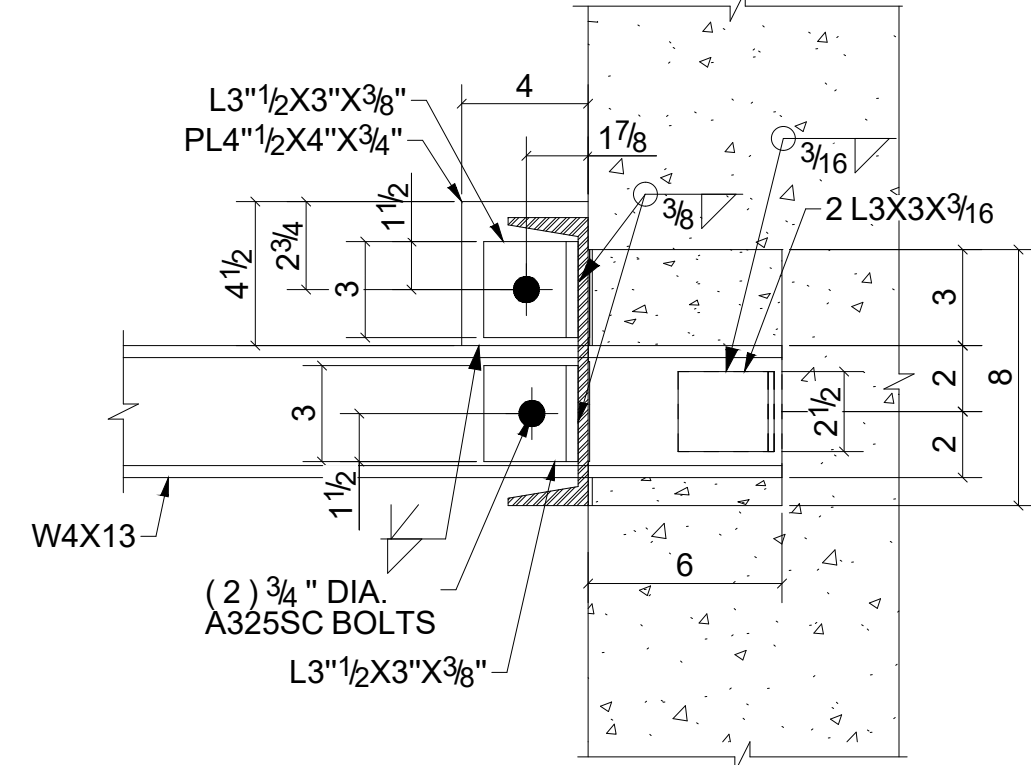


C - C
SCALE: 2" = 1'-0"

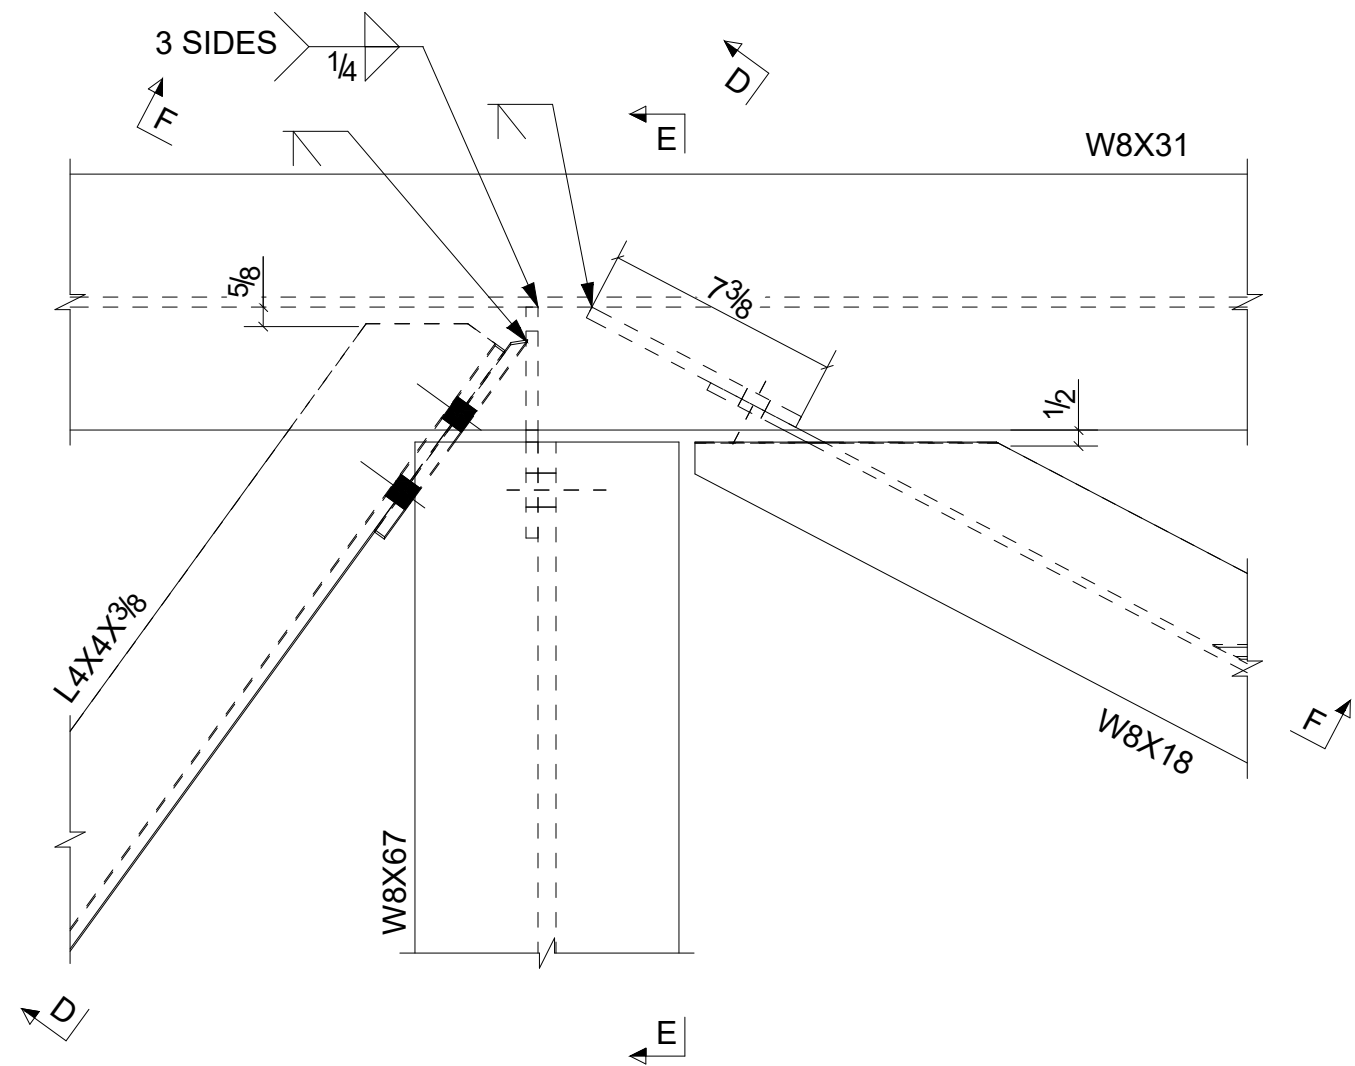


DETAIL 26
SCALE: 2" = 1'-0"

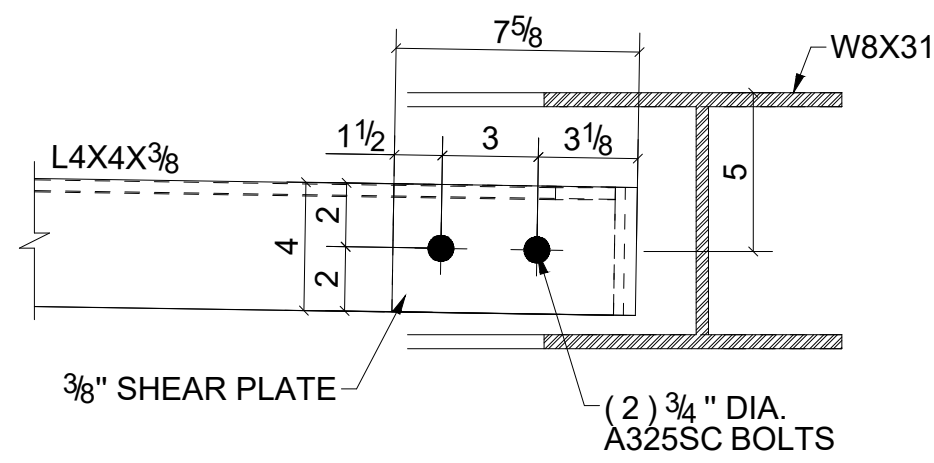


D - D
SCALE: 2" = 1'-0"

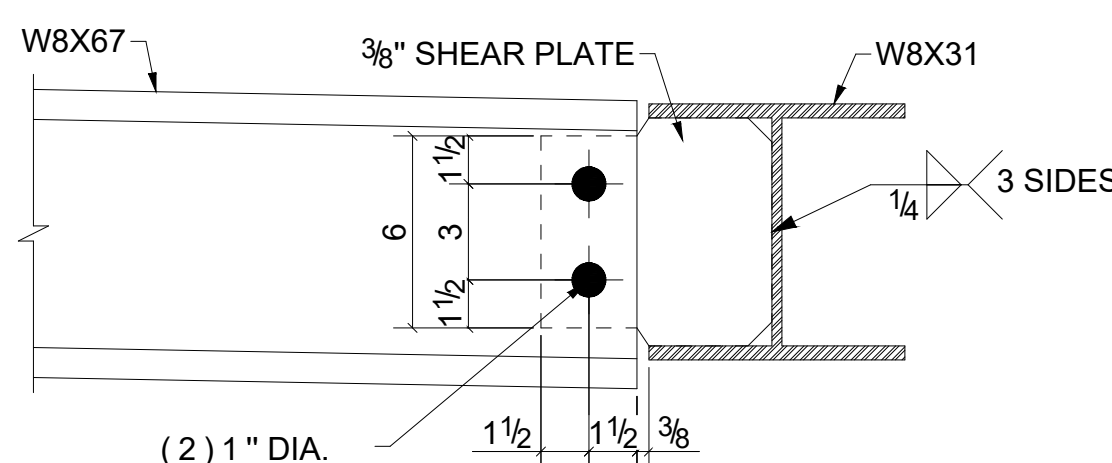


E - E
SCALE: 2" = 1'-0"

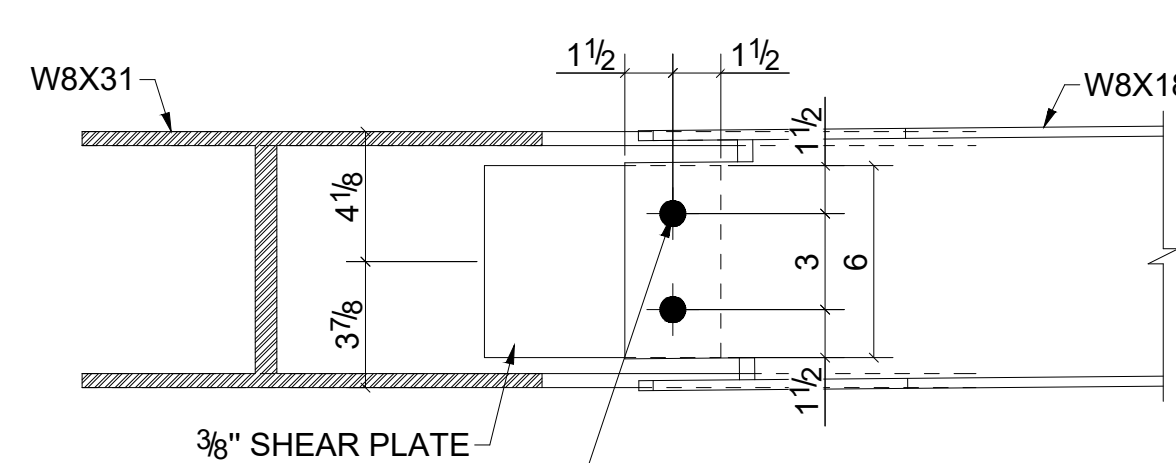


F - F
SCALE: 2" = 1'-0"

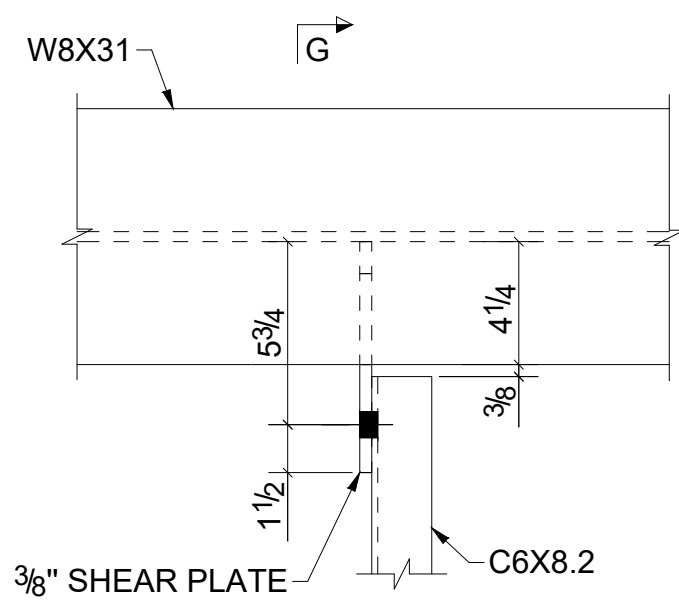


DETAIL 27
SCALE: 2" = 1'-0"

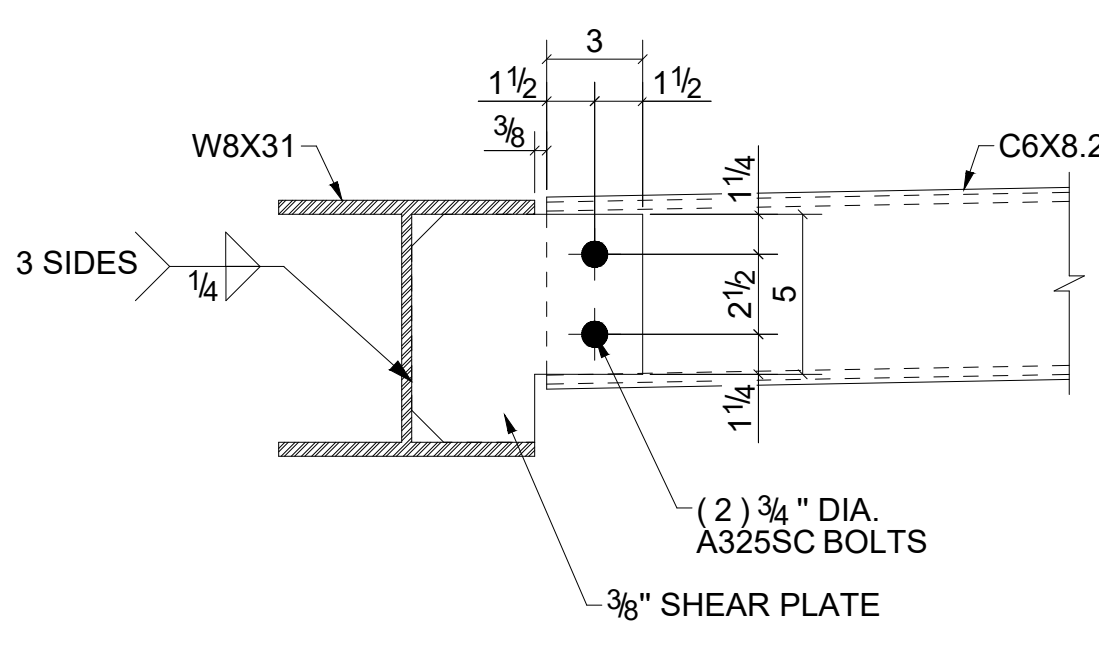


G - G
SCALE: 2" = 1'-0"

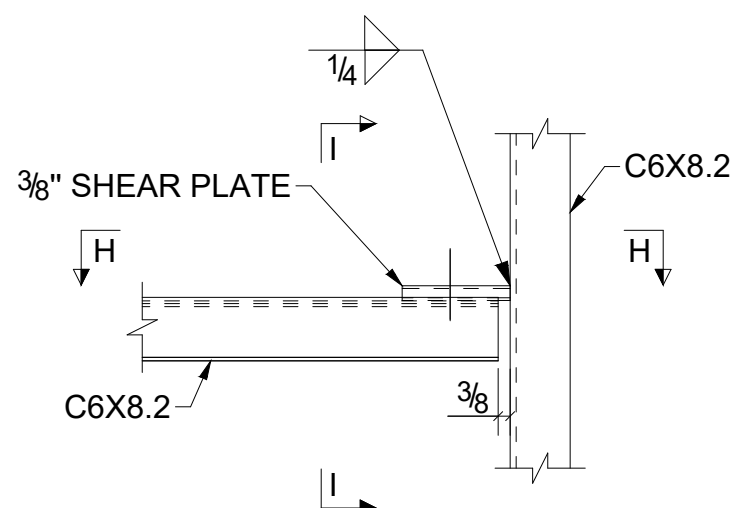

DETAIL 28
SCALE: 2" = 1'-0"

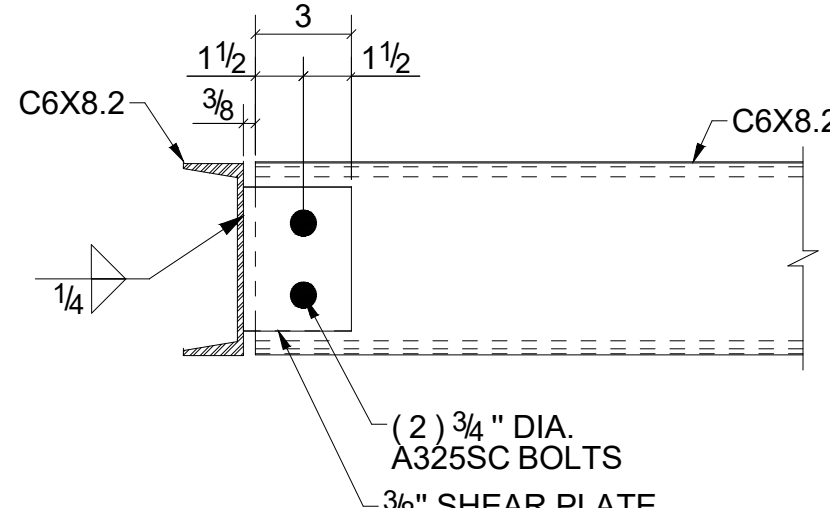

H - H
SCALE: 2" = 1'-0"

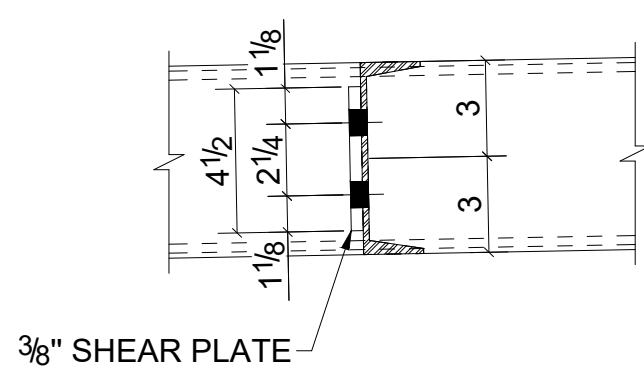


I - I
SCALE: 2" = 1'-0"


ASTORIA BRANCH LIBRARY RENOVATION

14-01 ASTORIA BOULEVARD, QUEENS, NY 11102


REV	DATE	DESCRIPTION	BY	CHECK
2	04-27-26	ISSUED FOR CLIENT FEEDBACK	MA	
1	02-05-26	ISSUED FOR CLIENT FEEDBACK	MA	
0	08-25-25	ISSUED FOR CLIENT FEEDBACK	MA	
PROJECT: ASTORIA BRANCH LIBRARY RENOVATION				
TITLE: CONNECTION DETAILS				
SHEET: 15/24	DRG. No. LQASADA-SD-100.15	DETAILER: DraftingServices.com	REV. No. 2	

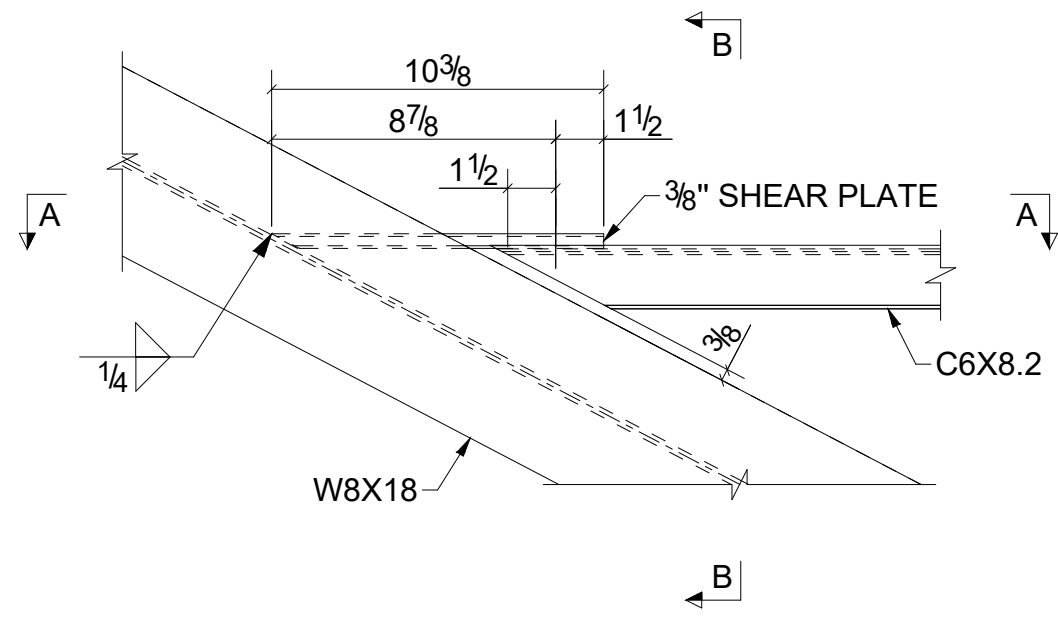


DETAIL 29
SCALE: 2" = 1'-0"

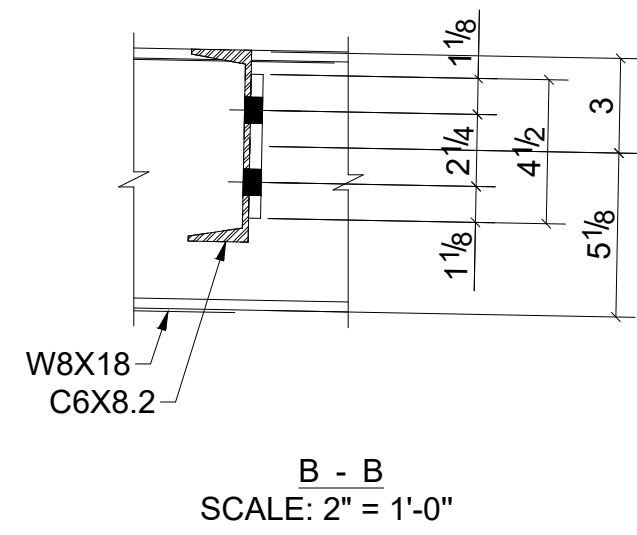


B - B
SCALE: 2" = 1'-0"

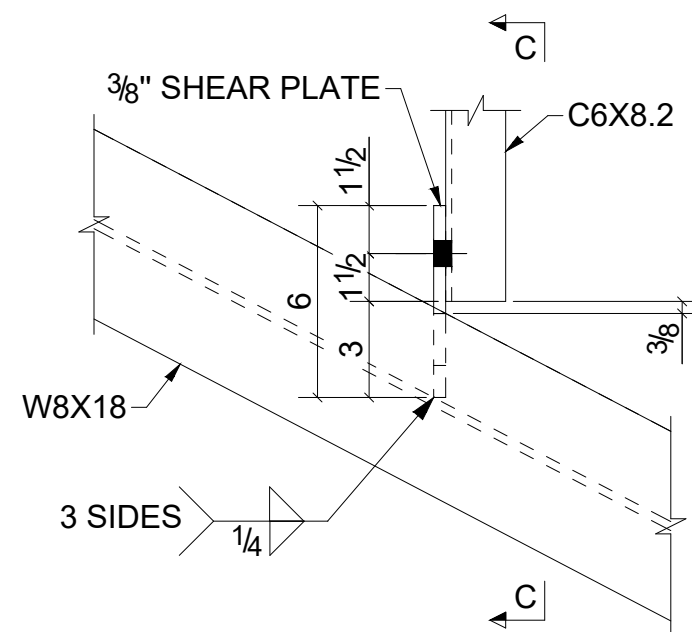


DETAIL 30
SCALE: 2" = 1'-0"

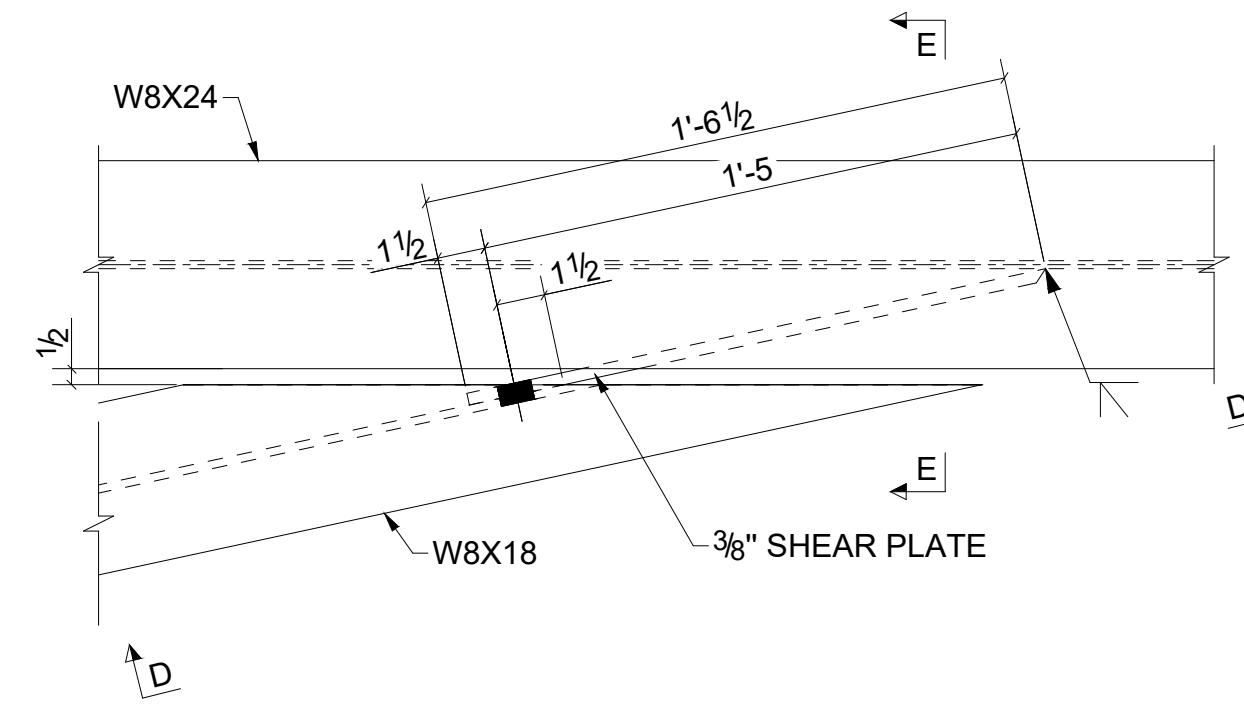


DETAIL 31
SCALE: 2" = 1'-0"

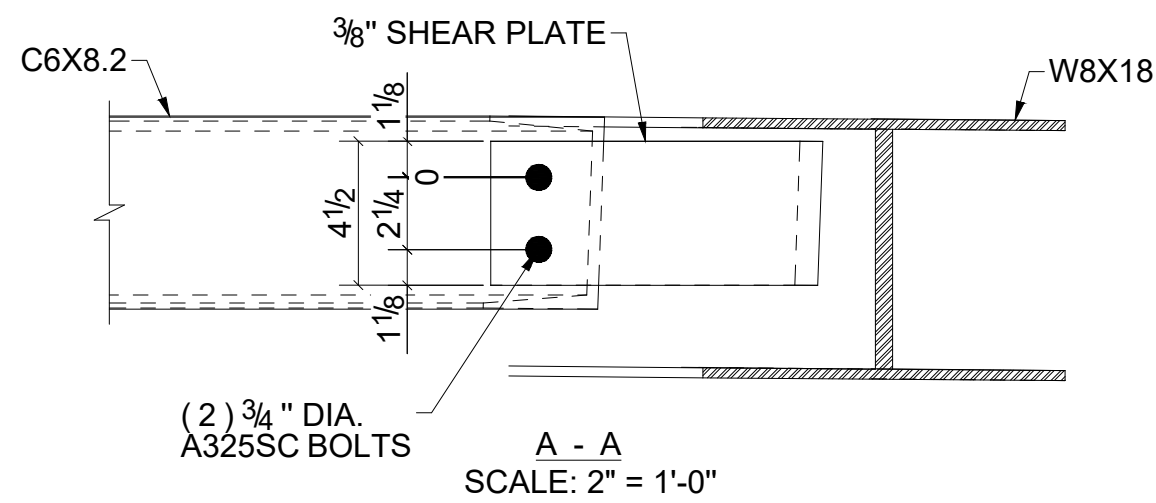


A - A
SCALE: 2" = 1'-0"

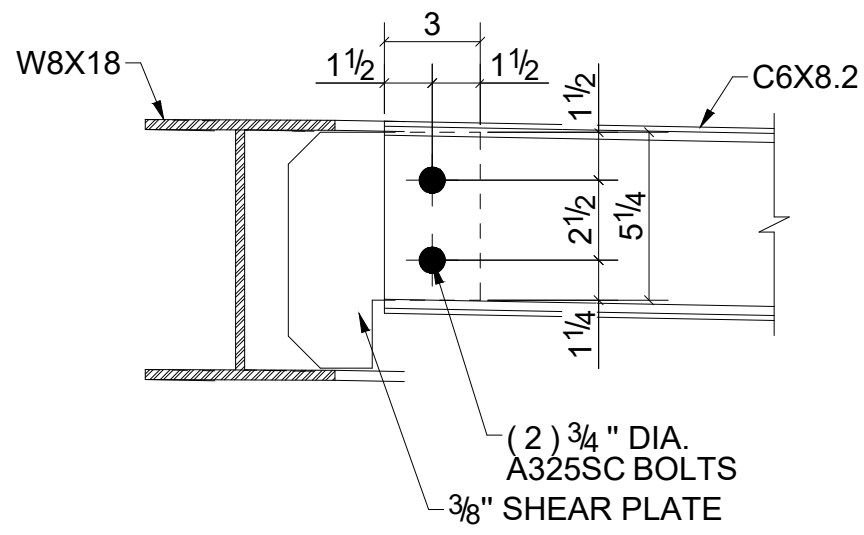


C - C
SCALE: 2" = 1'-0"

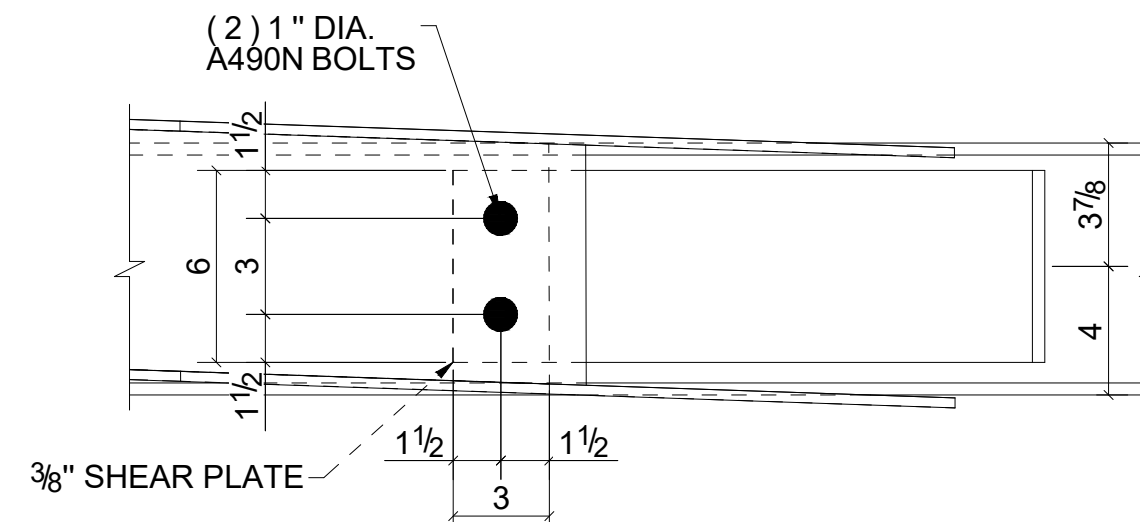


D - D
SCALE: 2" = 1'-0"

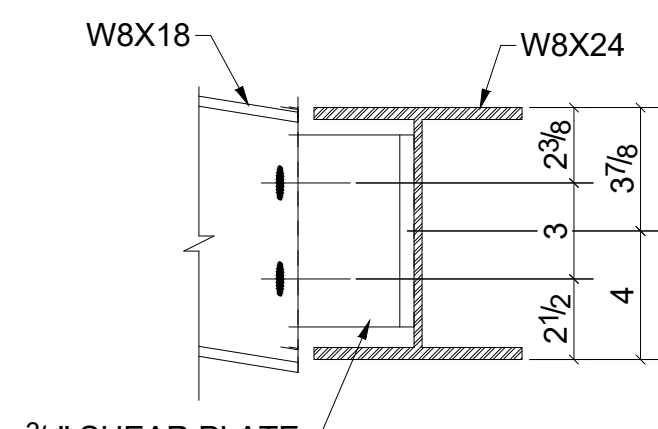


E - E
SCALE: 2" = 1'-0"

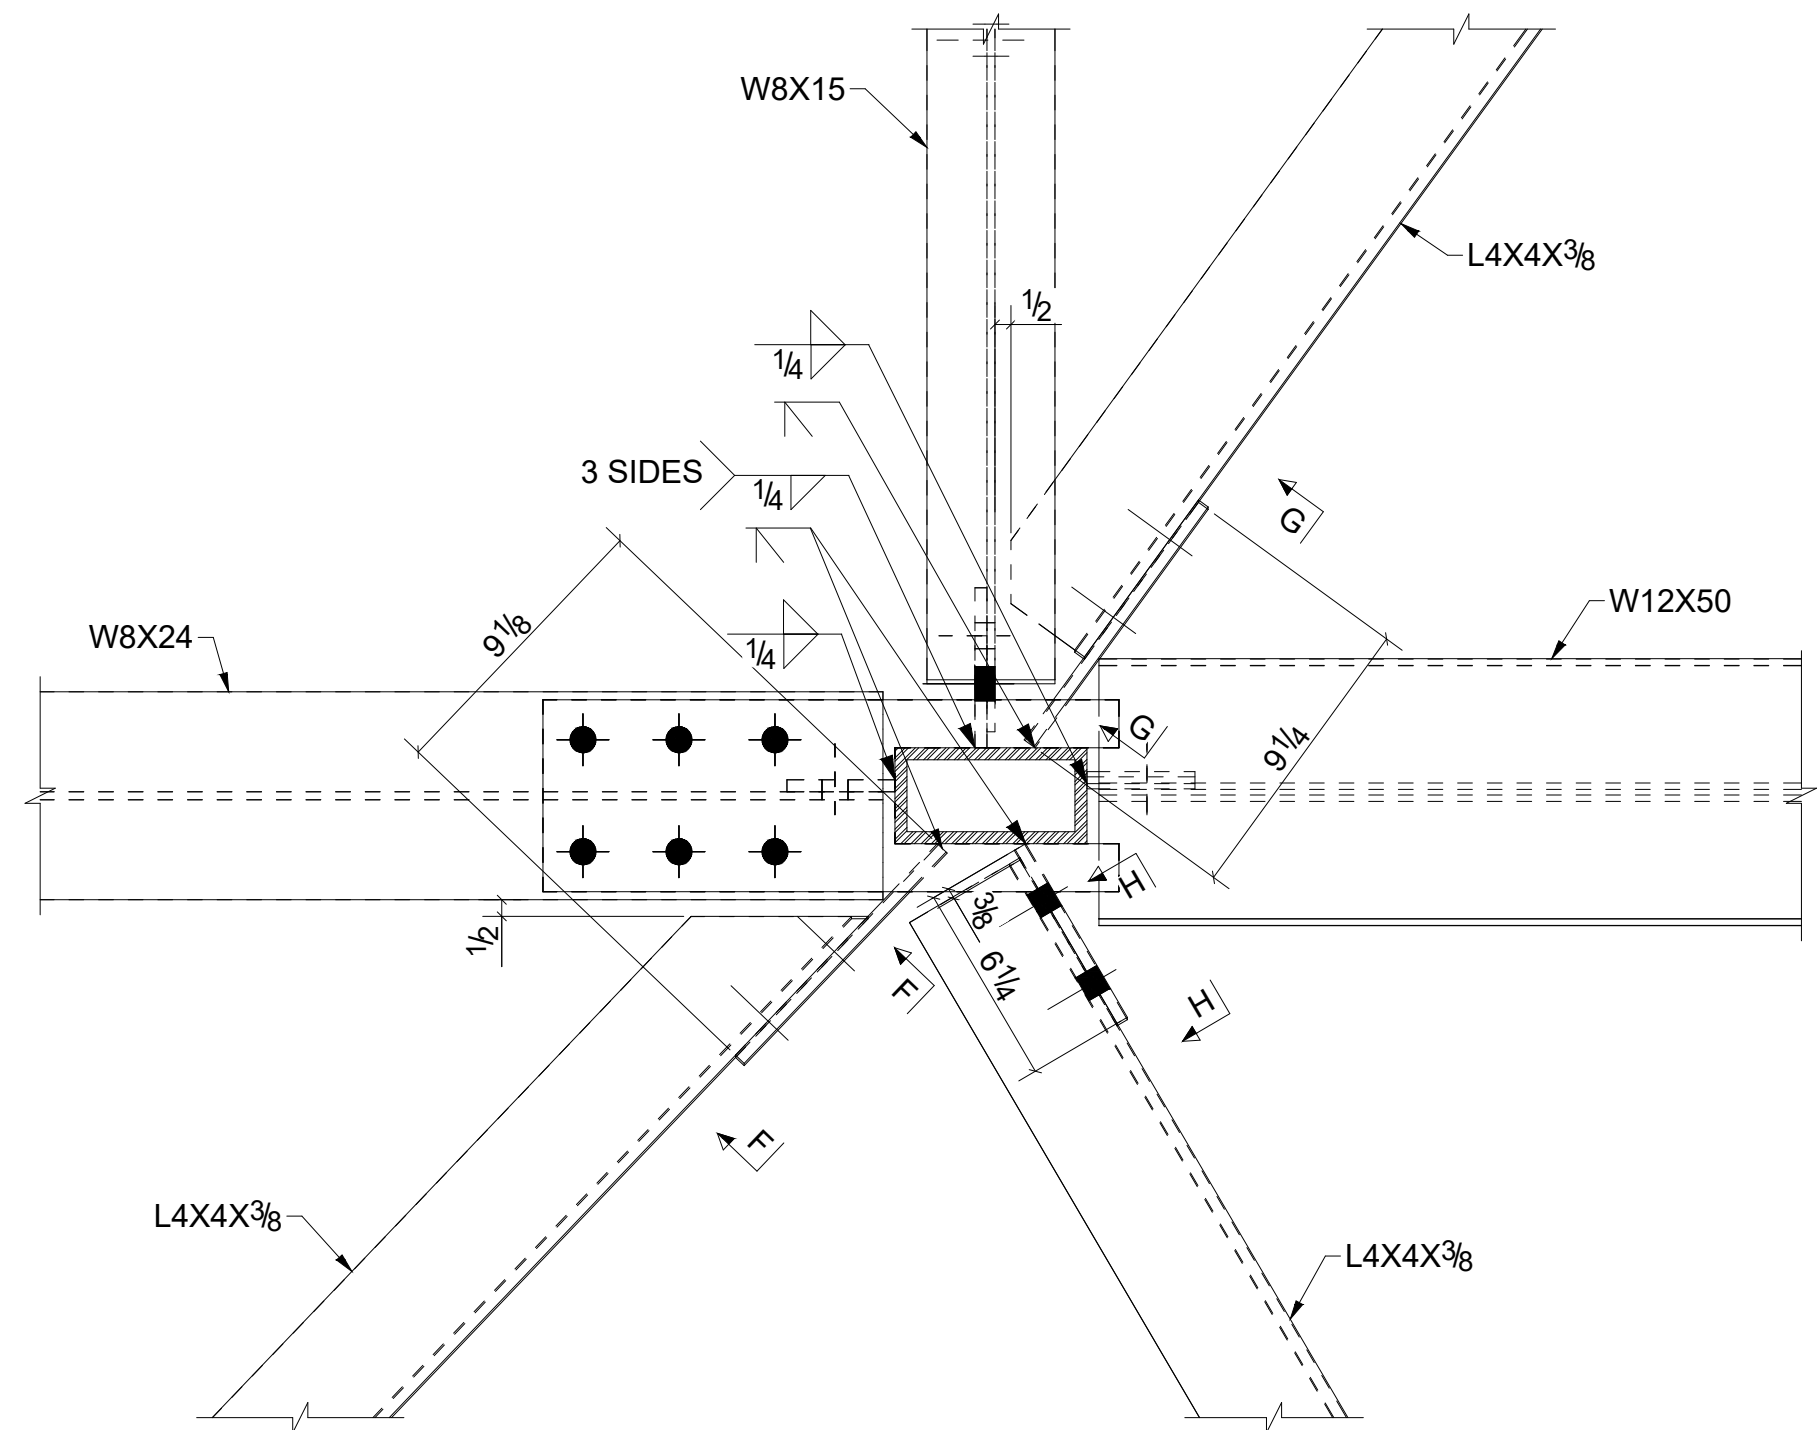


DETAIL 32
SCALE: 2" = 1'-0"

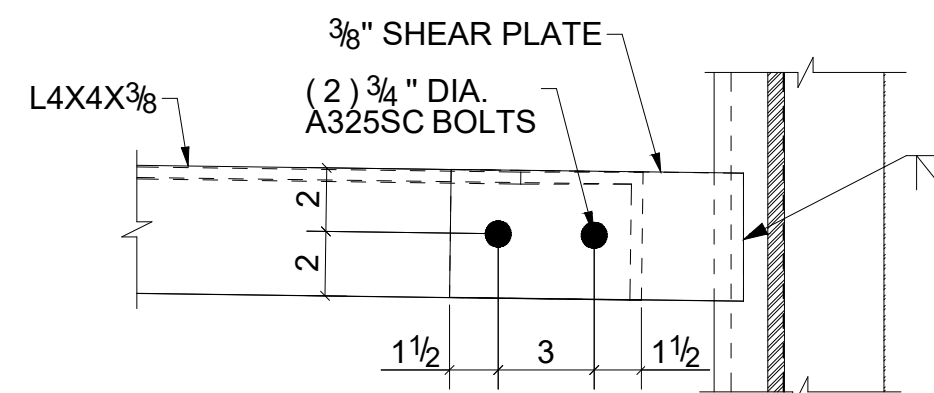


F - F
SCALE: 2" = 1'-0"

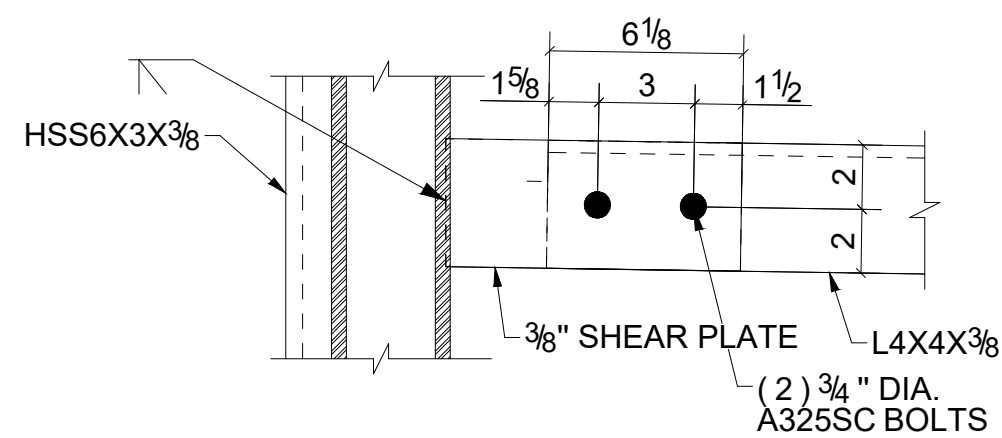


G - G
SCALE: 2" = 1'-0"

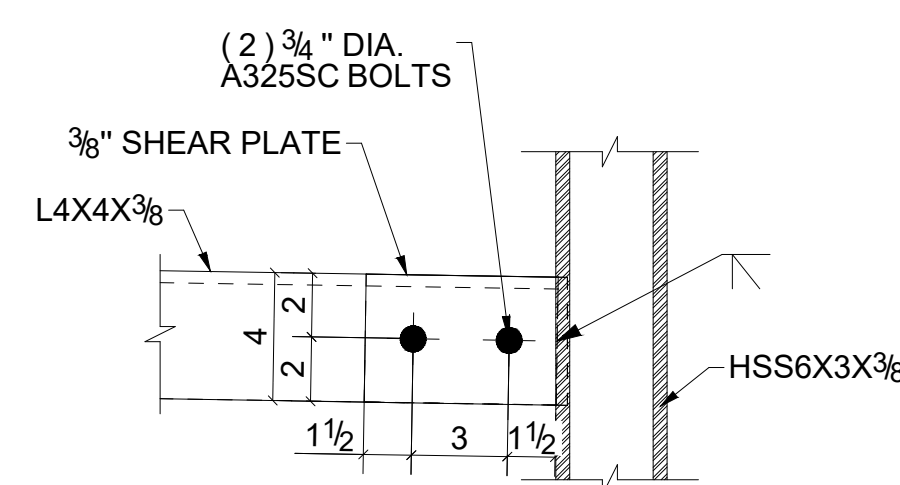

H - H
SCALE: 2" = 1'-0"

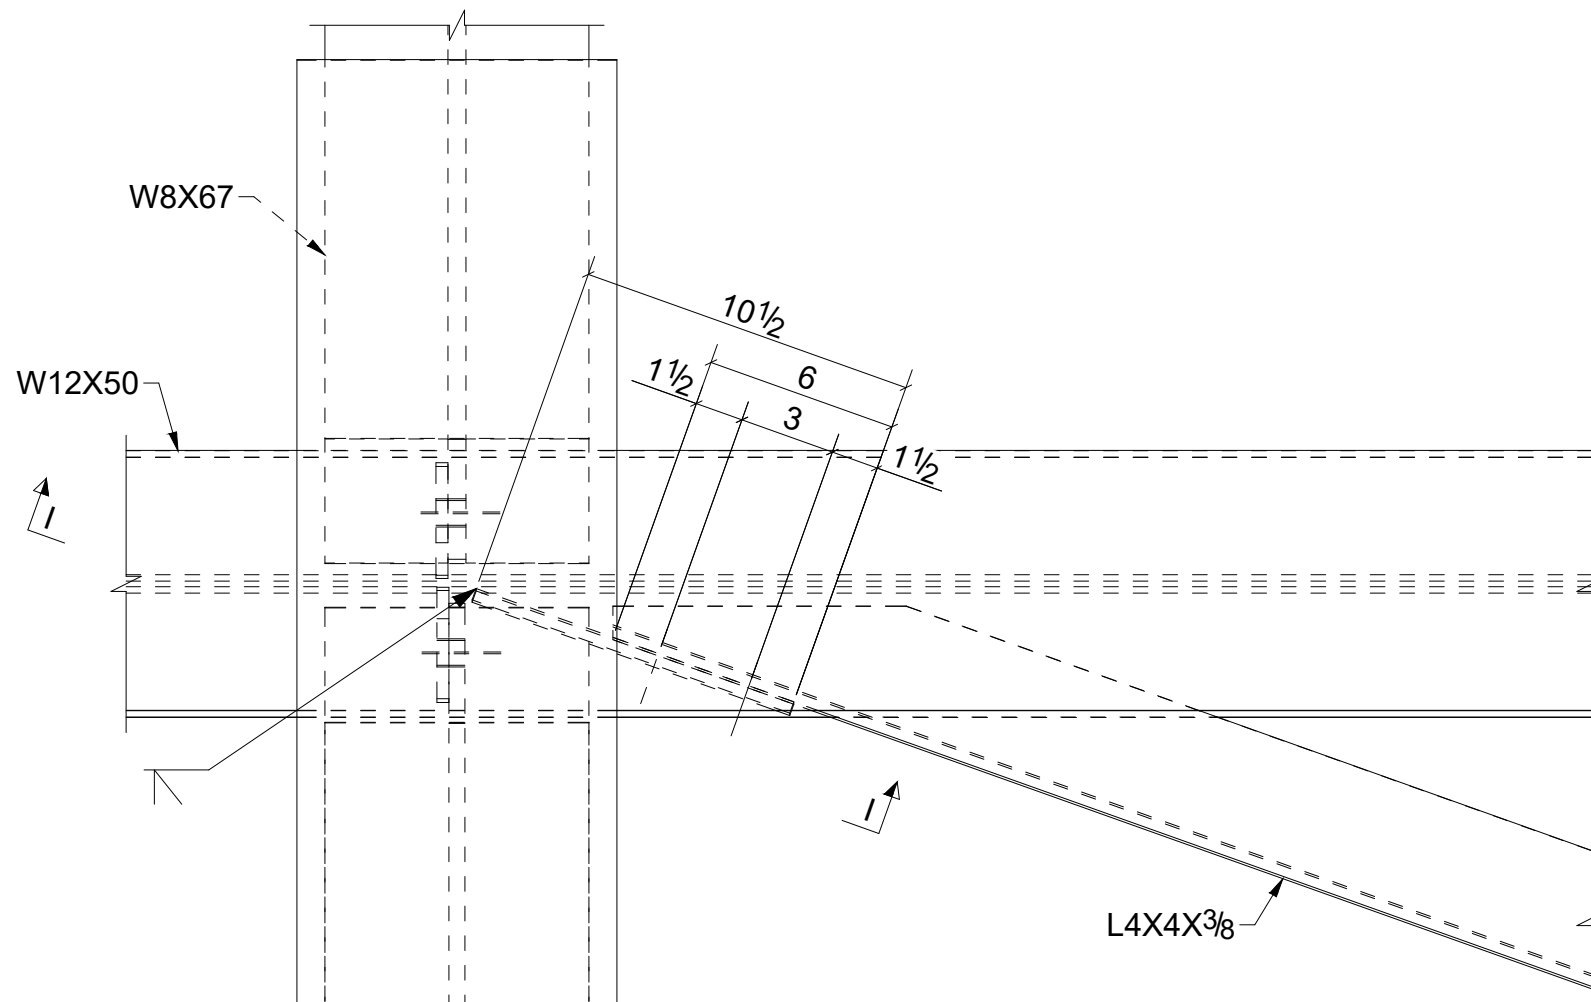

DETAIL 33
SCALE: 2" = 1'-0"

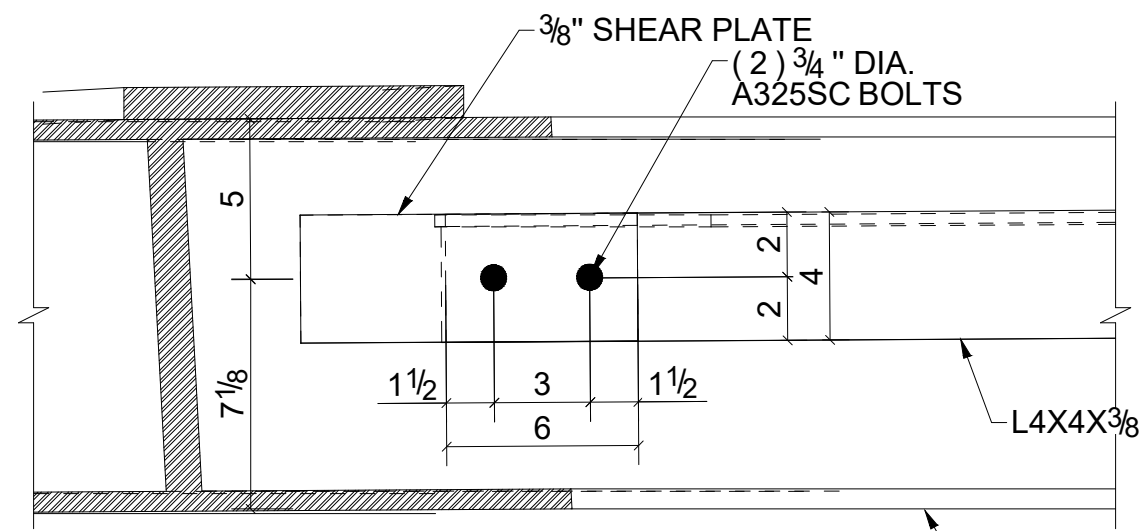

I - I
SCALE: 2" = 1'-0"

ASTORIA BRANCH LIBRARY RENOVATION


14-01 ASTORIA BOULEVARD, QUEENS, NY 11102

REV	DATE	DESCRIPTION	BY	CHECK
2	04-27-26	ISSUED FOR CLIENT FEEDBACK	MA	
1	02-05-26	ISSUED FOR CLIENT FEEDBACK	MA	
0	08-25-25	ISSUED FOR CLIENT FEEDBACK	MA	


PROJECT:
ASTORIA BRANCH LIBRARY RENOVATION

TITLE:
CONNECTION DETAILS


SHEET:	DRG. No.	DETAILER:	REV. No.
16/24	LQASADA-SD-100.16	DraftingServices.com	2

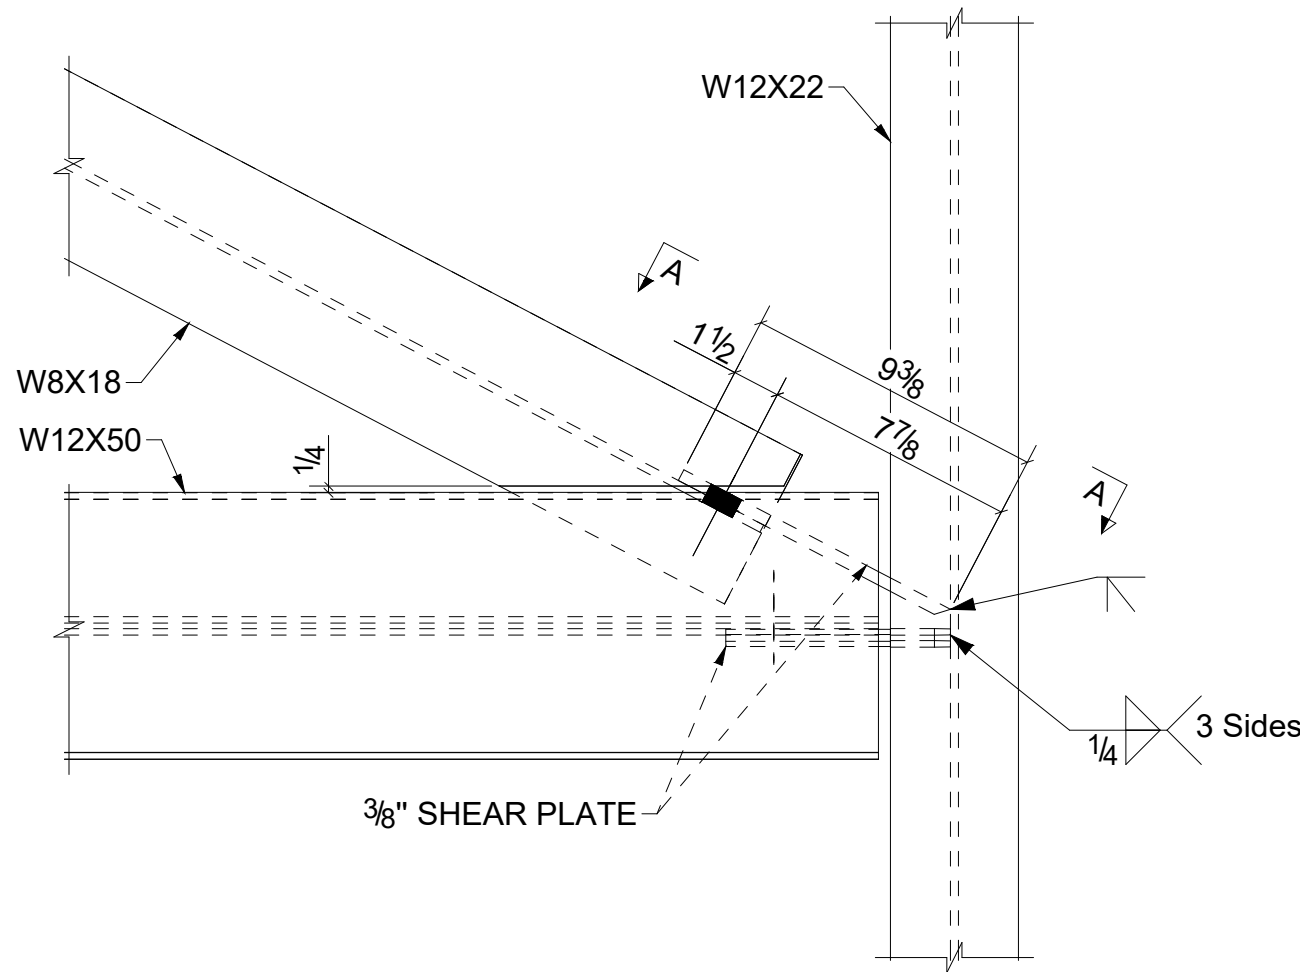


DETAIL 34
SCALE: 2" = 1'-0"

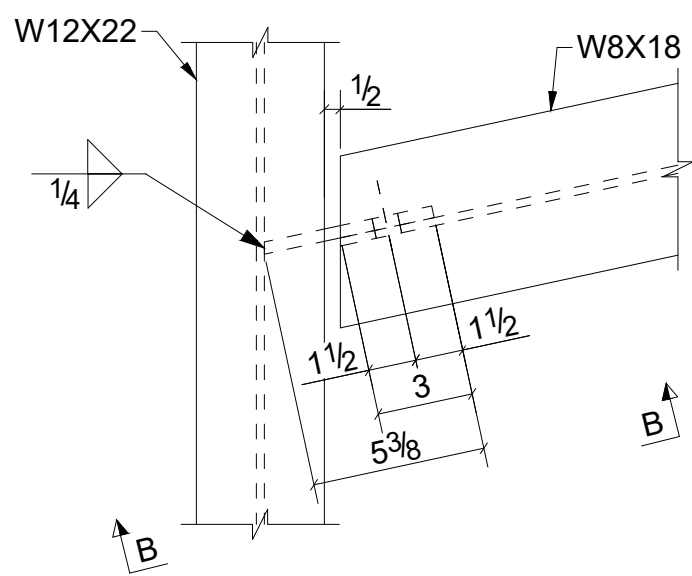


DETAIL 35
SCALE: 2" = 1'-0"

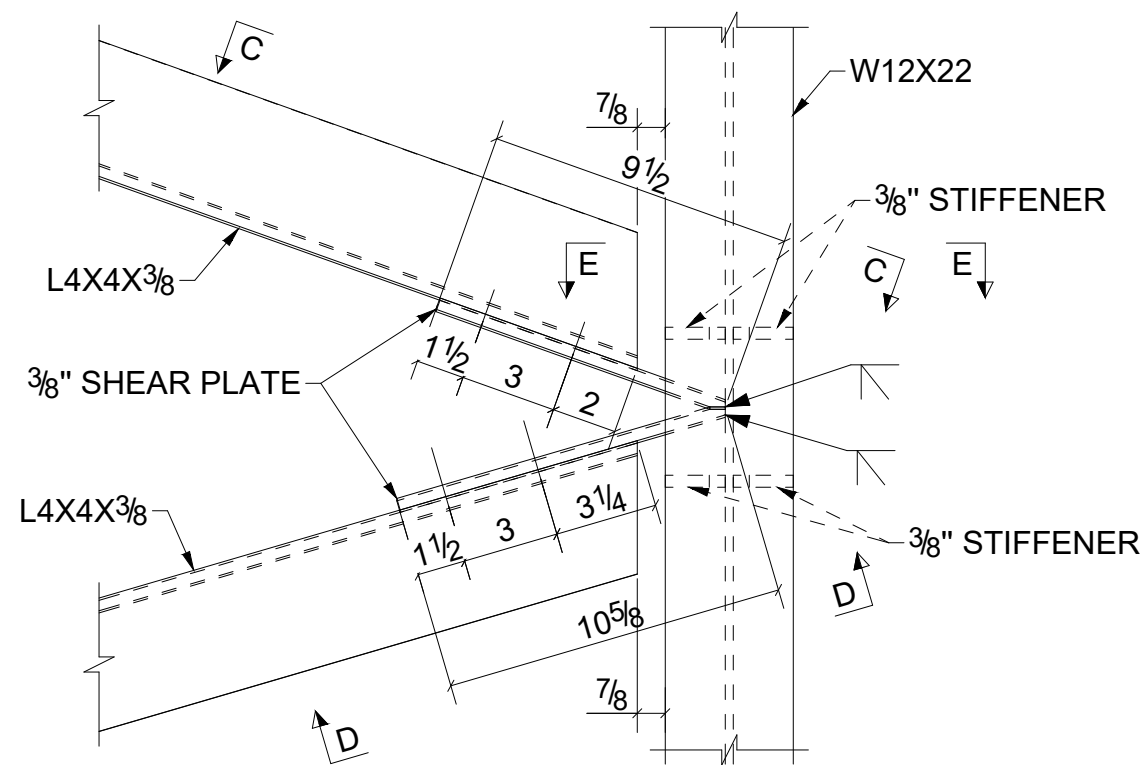


DETAIL 36
SCALE: 2" = 1'-0"

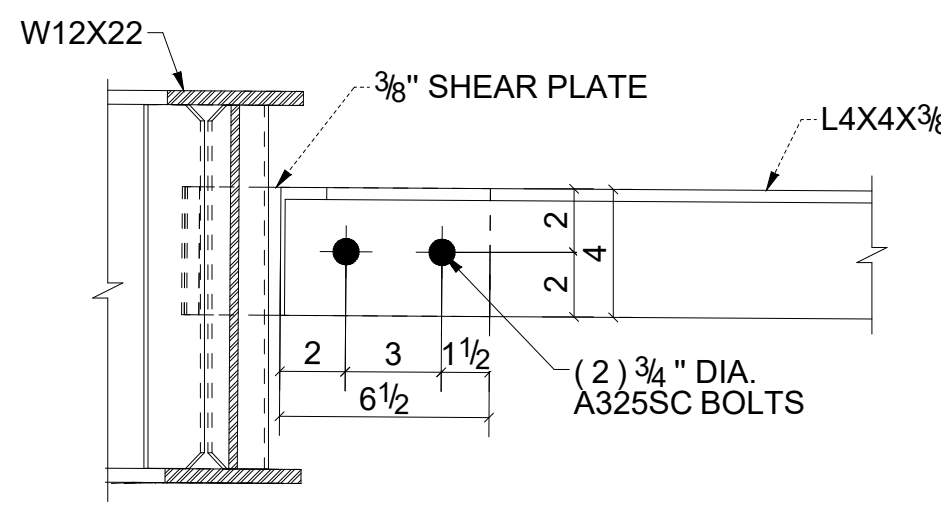


C - C
SCALE: 2" = 1'-0"

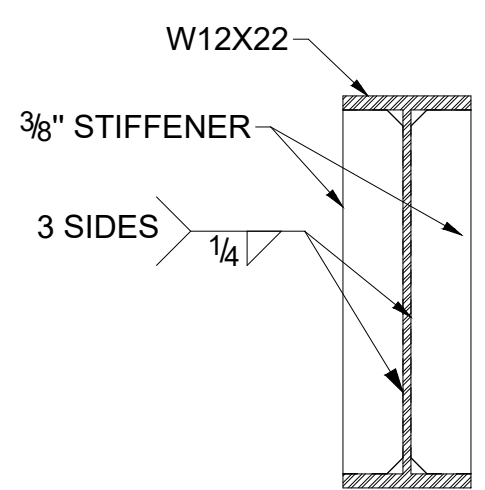


E - E
SCALE: 2" = 1'-0"

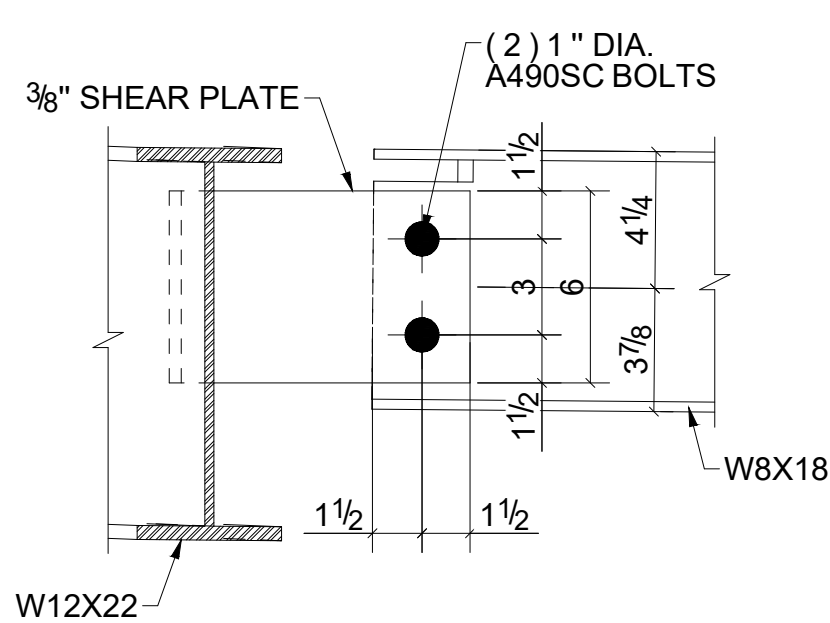


A - A
SCALE: 2" = 1'-0"

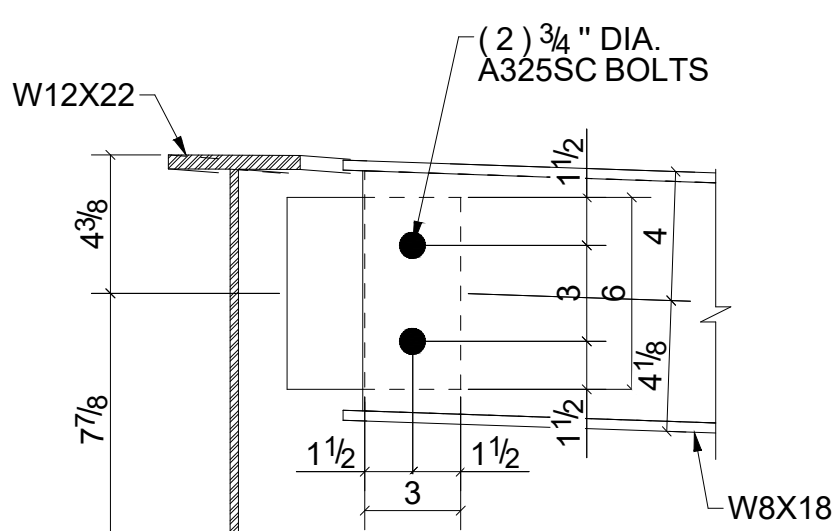


B - B
SCALE: 2" = 1'-0"

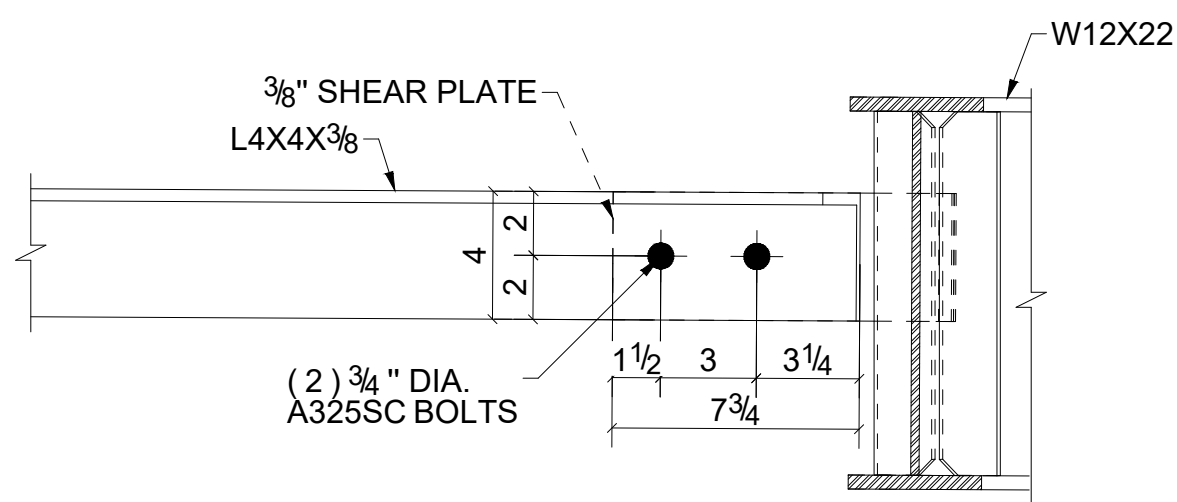


D - D
SCALE: 2" = 1'-0"

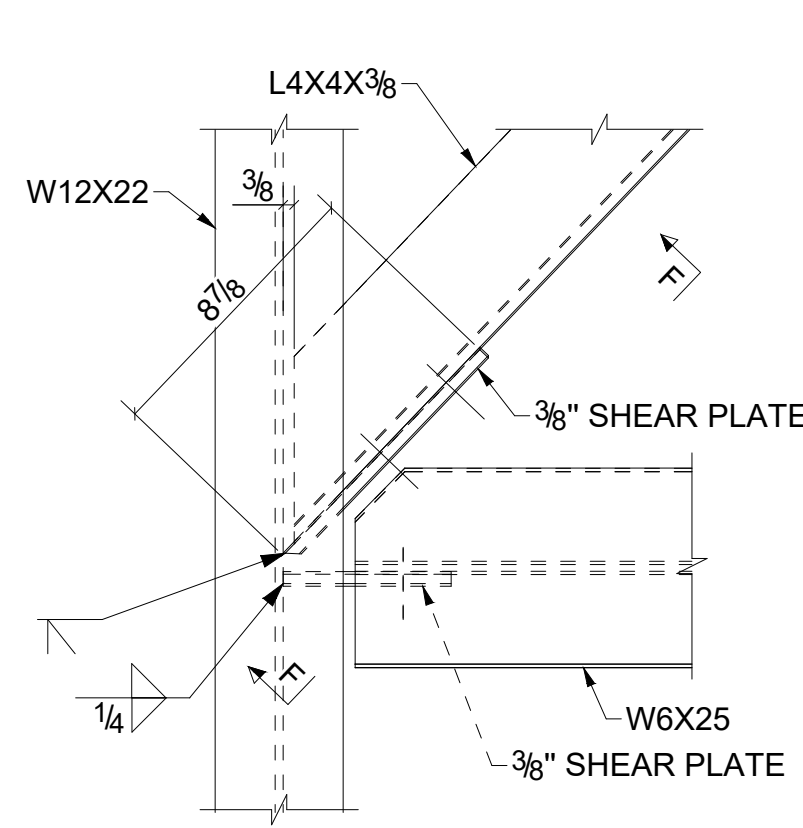


DETAIL 37
SCALE: 2" = 1'-0"

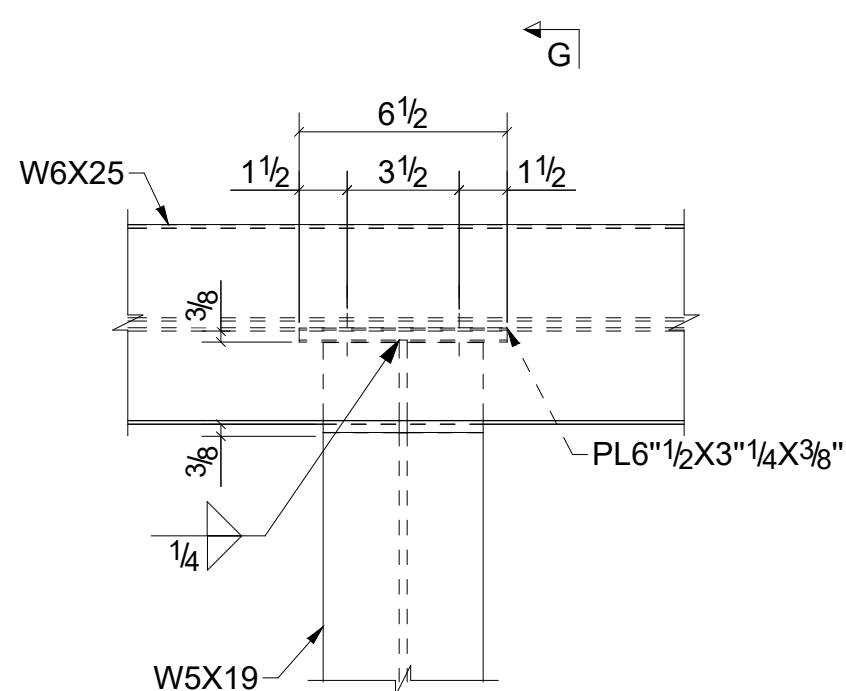


DETAIL 38
SCALE: 2" = 1'-0"

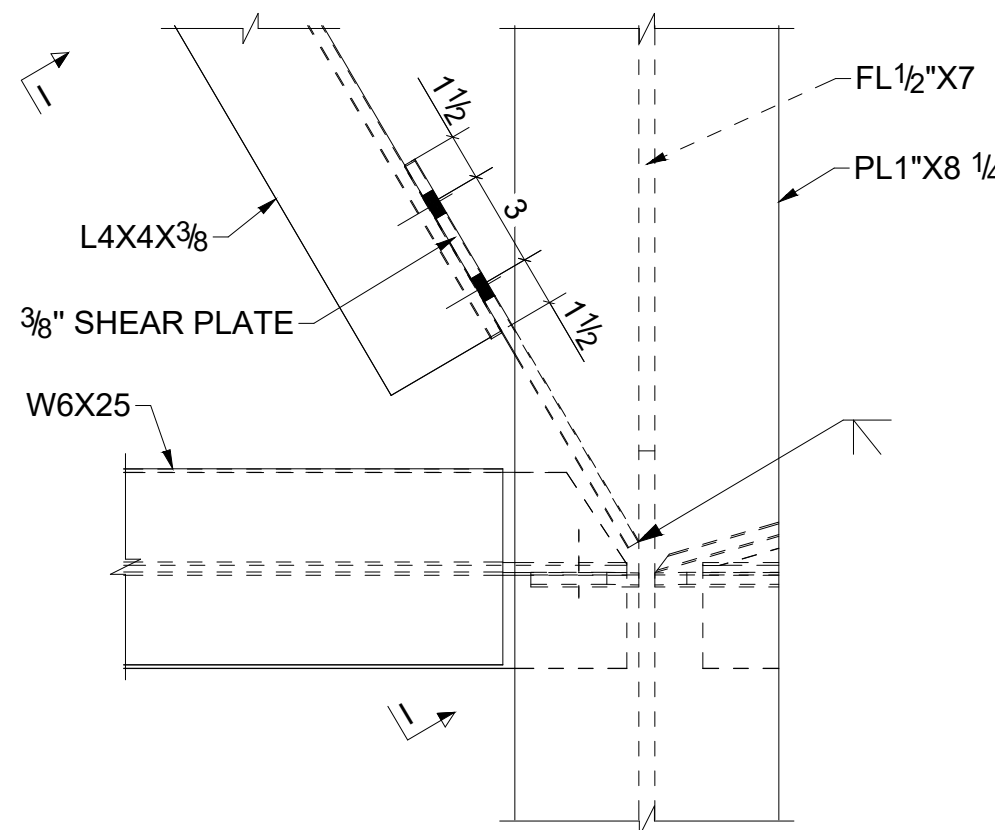


DETAIL 39
SCALE: 2" = 1'-0"

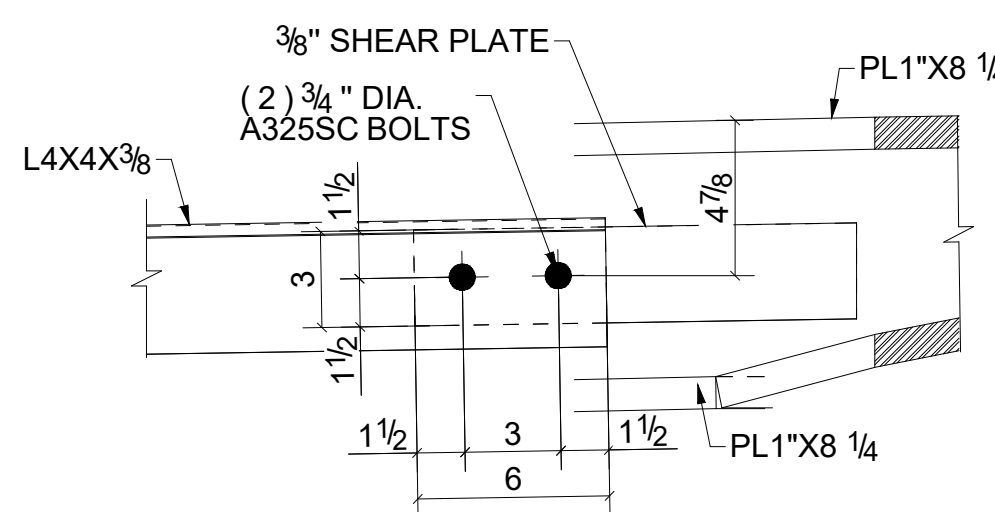


I - I
SCALE: 2" = 1'-0"

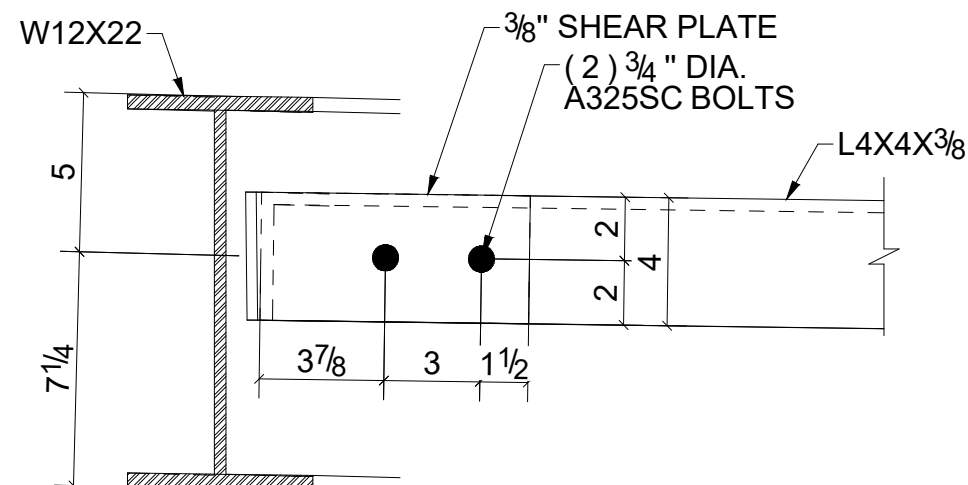

F - F
SCALE: 2" = 1'-0"

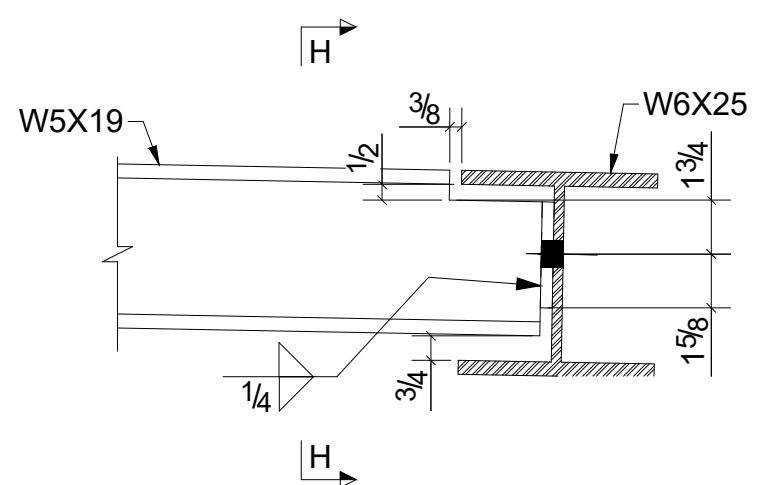

G - G
SCALE: 2" = 1'-0"

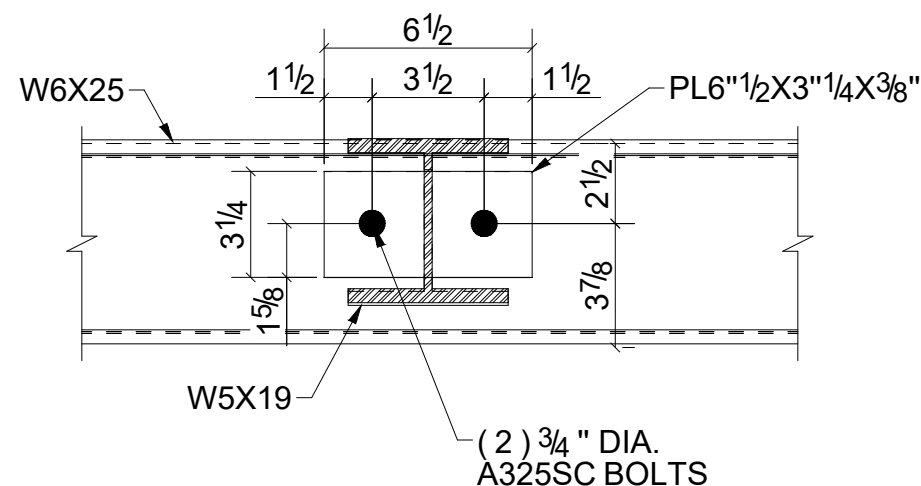

H - H
SCALE: 2" = 1'-0"

ASTORIA BRANCH LIBRARY RENOVATION


14-01 ASTORIA BOULEVARD, QUEENS, NY 11102

REV	DATE	DESCRIPTION	BY	CHECK
2	04-27-26	ISSUED FOR CLIENT FEEDBACK	MA	
1	02-05-26	ISSUED FOR CLIENT FEEDBACK	MA	
0	08-25-25	ISSUED FOR CLIENT FEEDBACK	MA	


PROJECT:
ASTORIA BRANCH LIBRARY RENOVATION

TITLE:
CONNECTION DETAILS


SHEET:	DRG. No.	DETAILER:	REV. No.
17/24	LQASADA-SD-100.17	DraftingServices.com	2

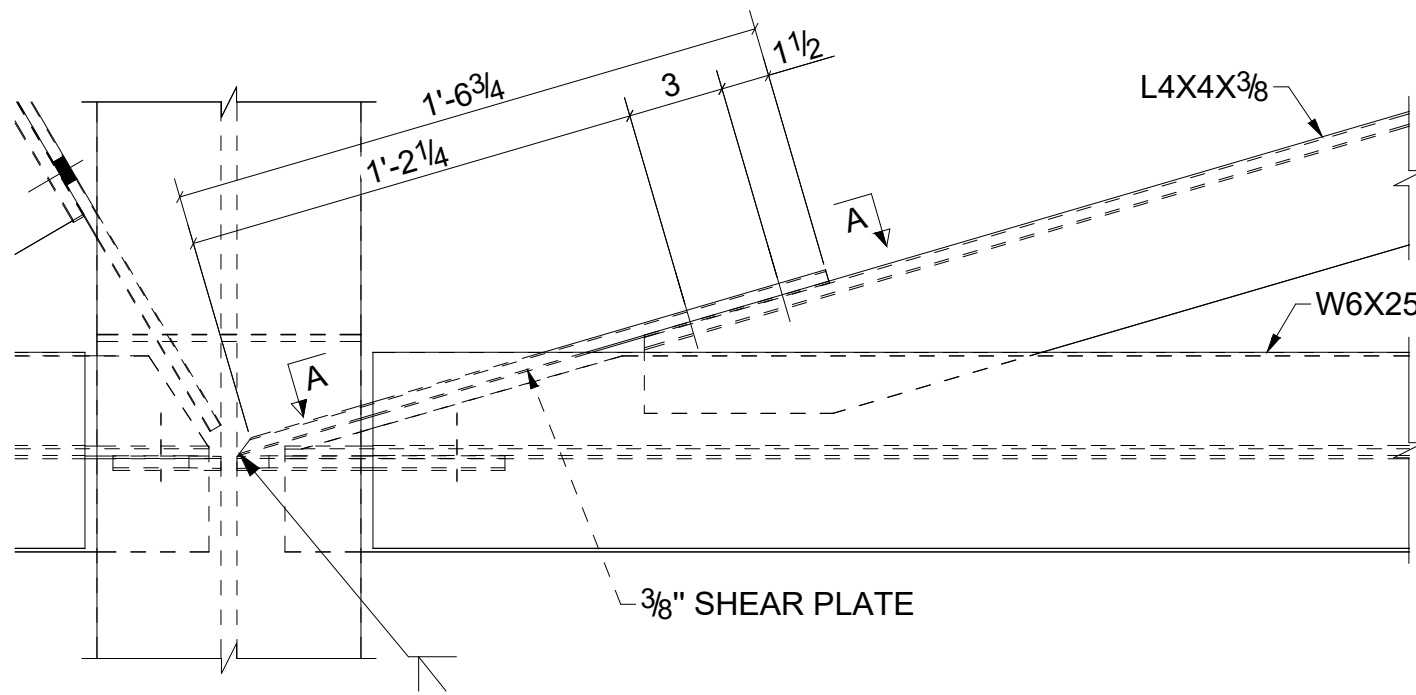


DETAIL 40
SCALE: 2" = 1'-0"

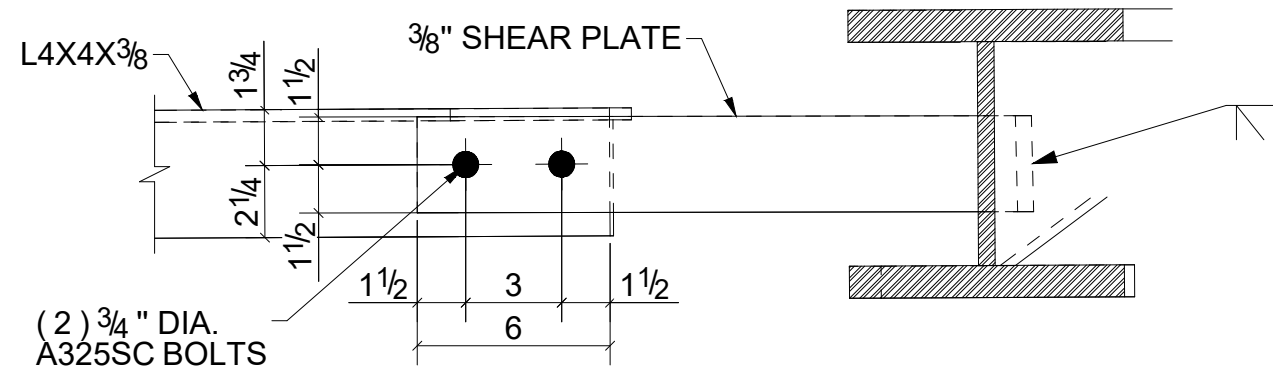


A - A
SCALE: 2" = 1'-0"

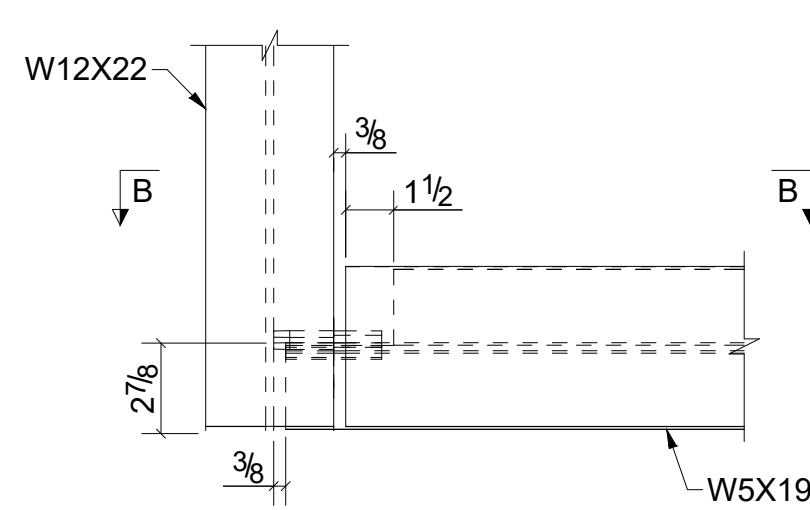


DETAIL 41
SCALE: 2" = 1'-0"

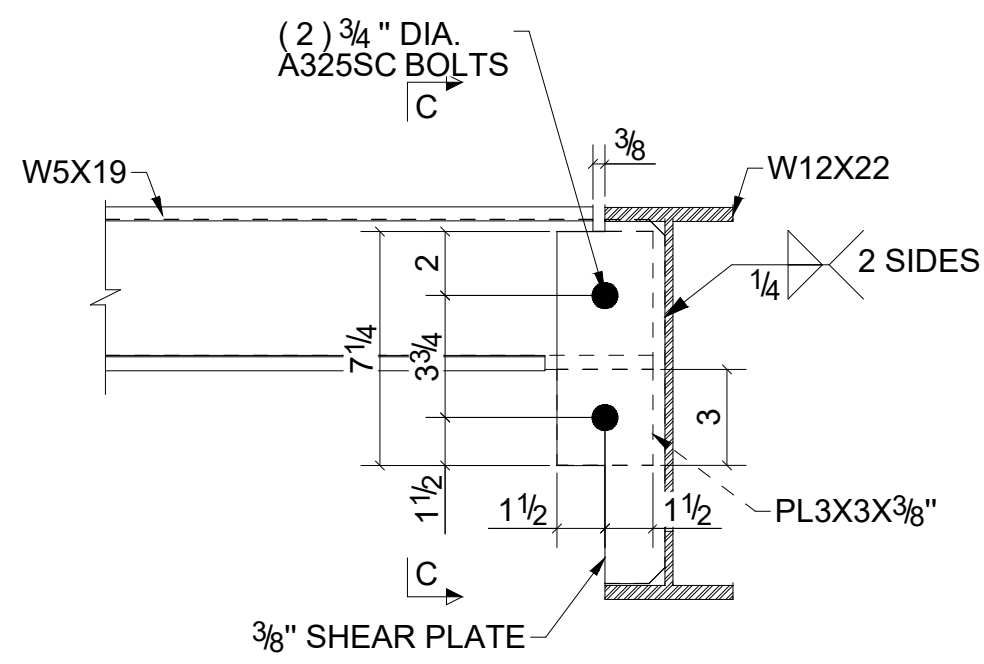


B - B
SCALE: 2" = 1'-0"

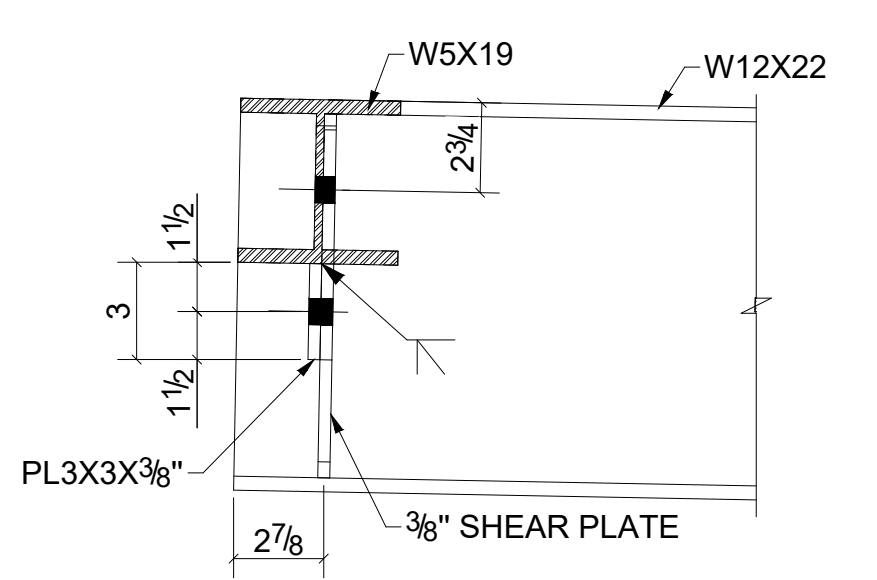


C - C
SCALE: 2" = 1'-0"

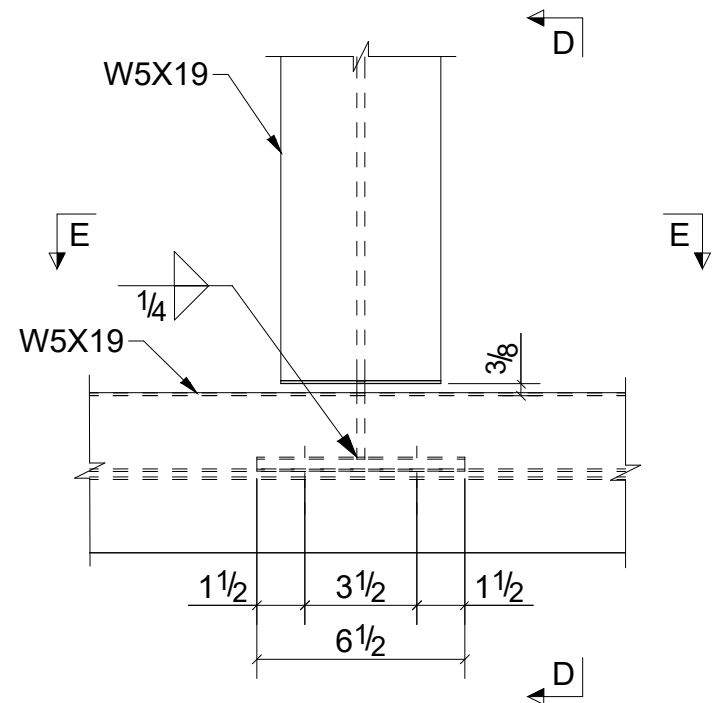


DETAIL 42
SCALE: 2" = 1'-0"

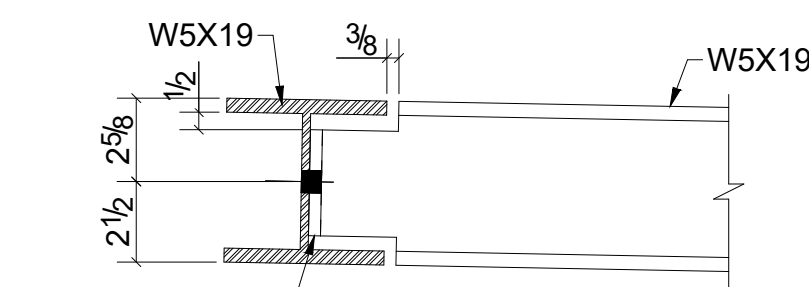


D - D
SCALE: 2" = 1'-0"

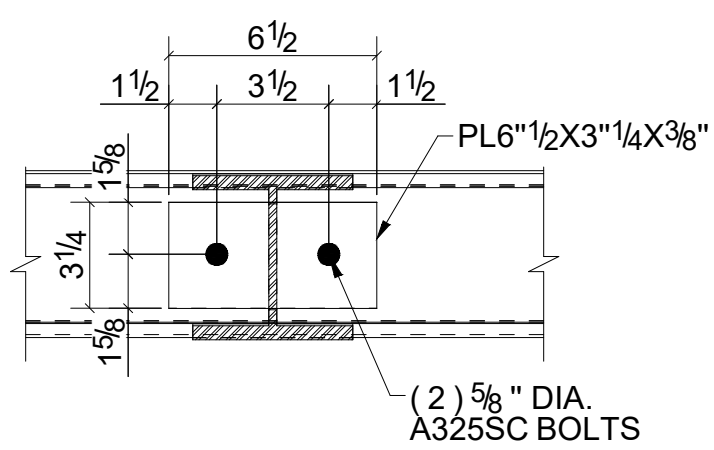


E - E
SCALE: 2" = 1'-0"

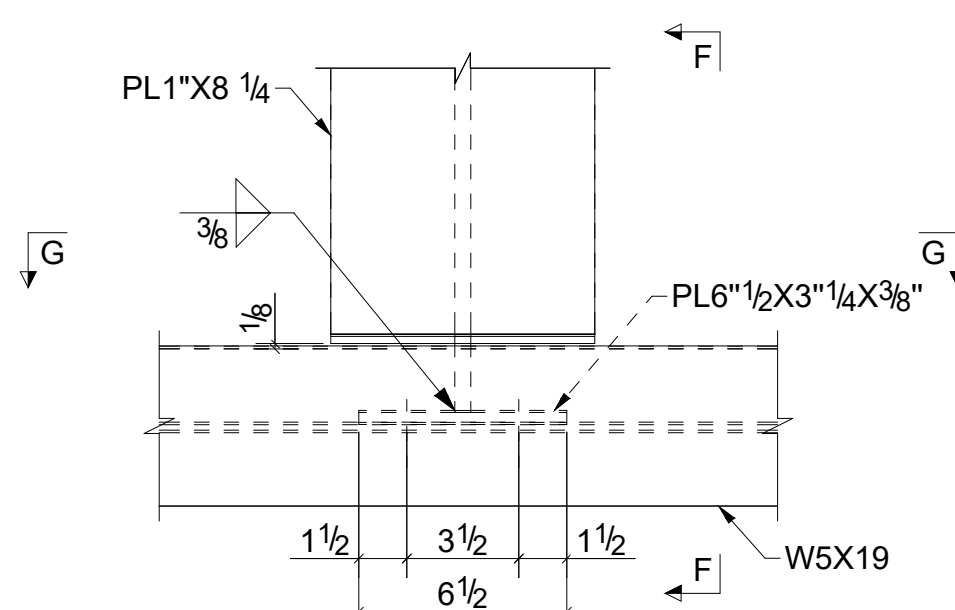


DETAIL 43
SCALE: 2" = 1'-0"

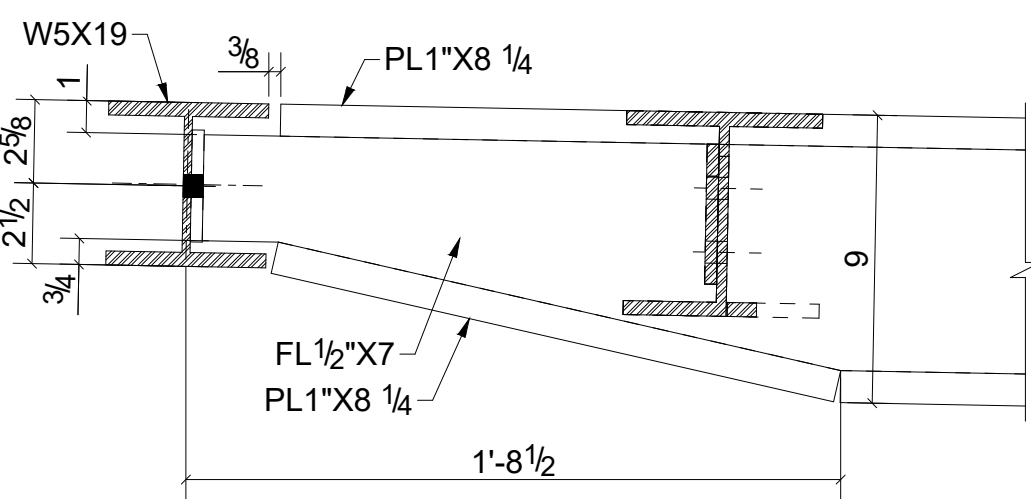


F - F
SCALE: 2" = 1'-0"

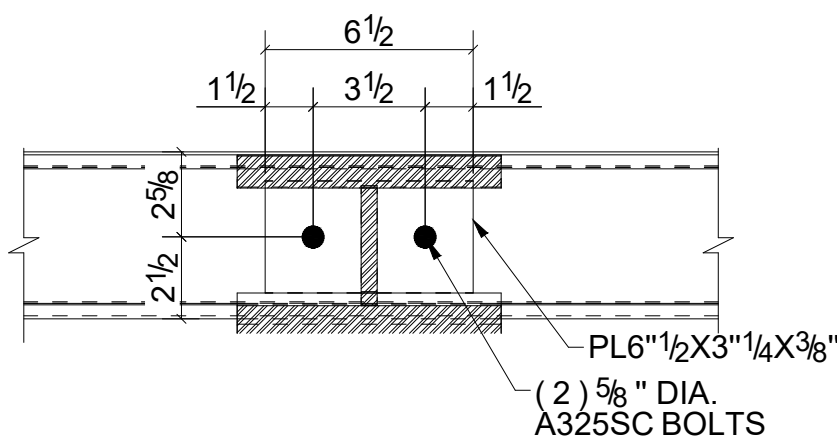


G - G
SCALE: 2" = 1'-0"

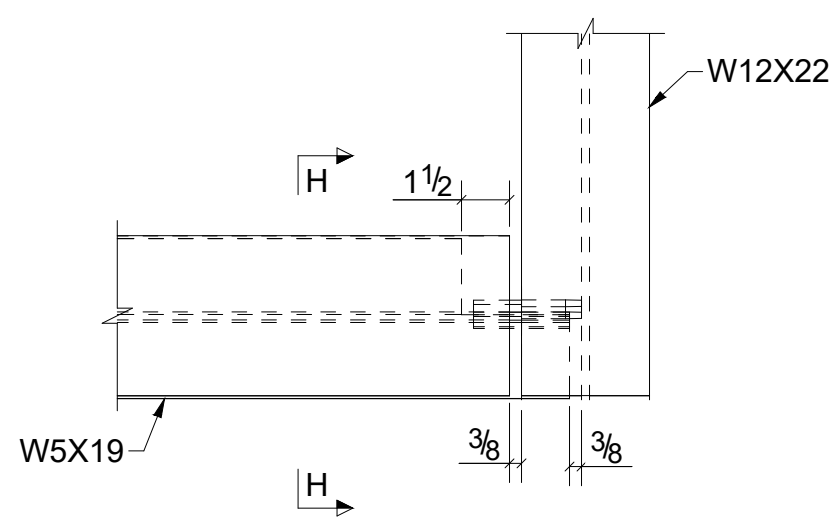


DETAIL 44
SCALE: 2" = 1'-0"

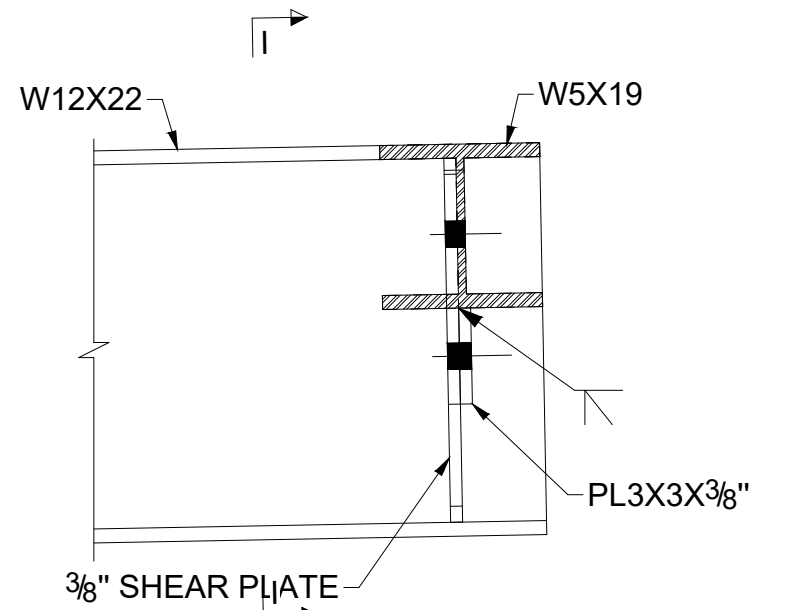


H - H
SCALE: 2" = 1'-0"

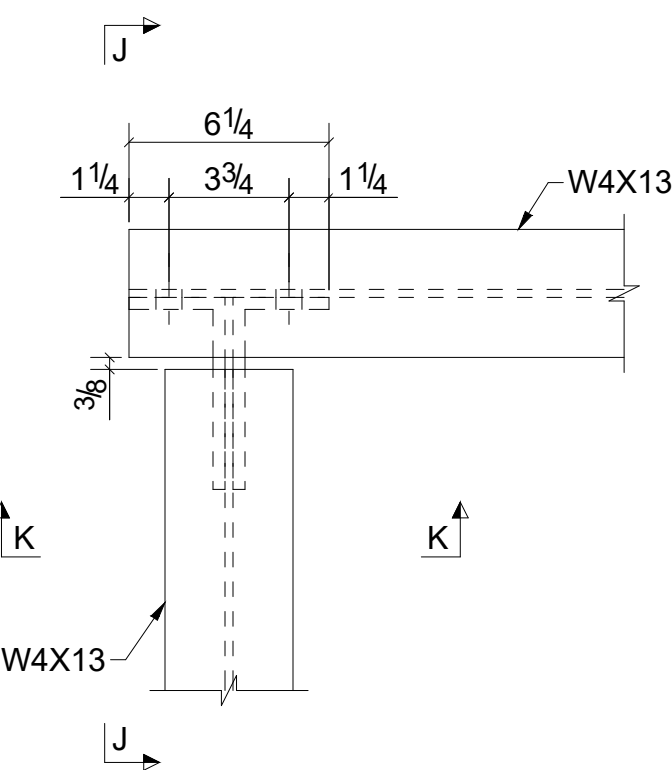


DETAIL 45
SCALE: 2" = 1'-0"

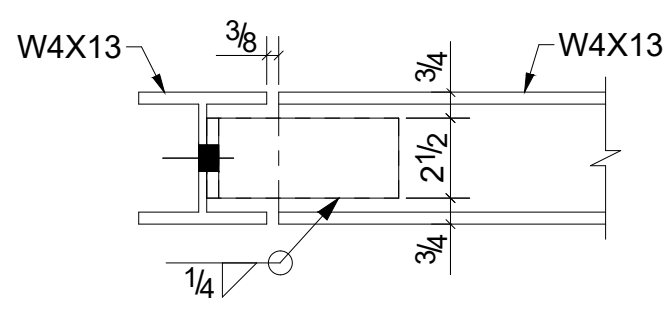


J - J
SCALE: 2" = 1'-0"

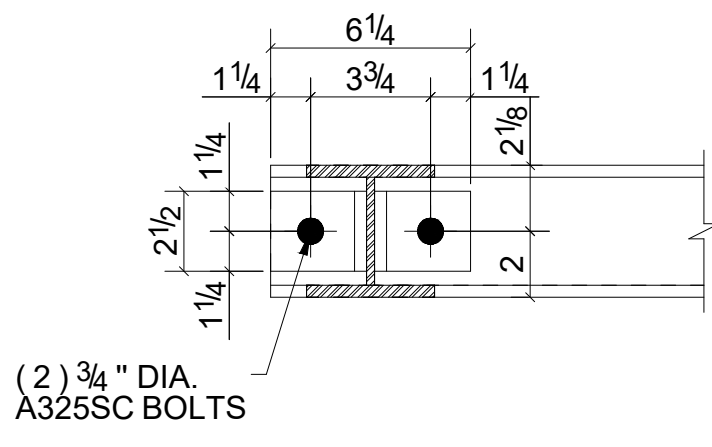


K - K
SCALE: 2" = 1'-0"

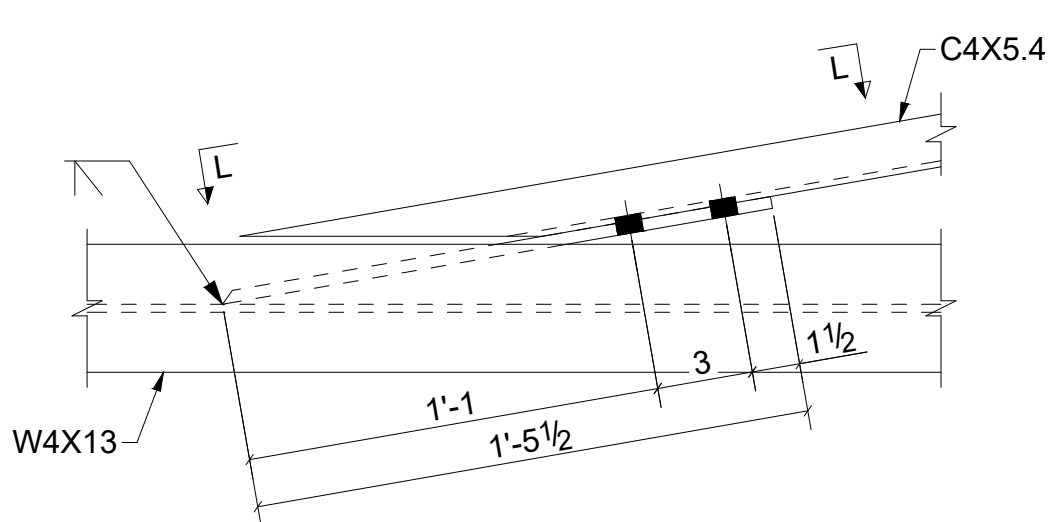


DETAIL 46
SCALE: 2" = 1'-0"

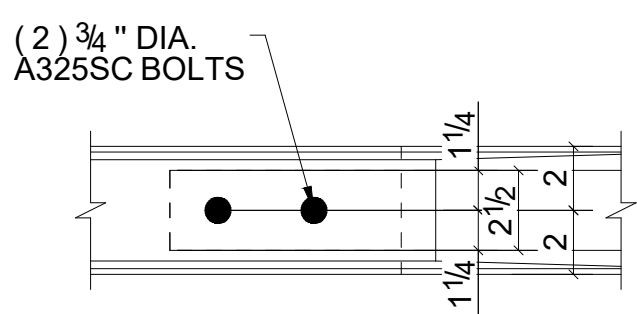


L - L
SCALE: 2" = 1'-0"

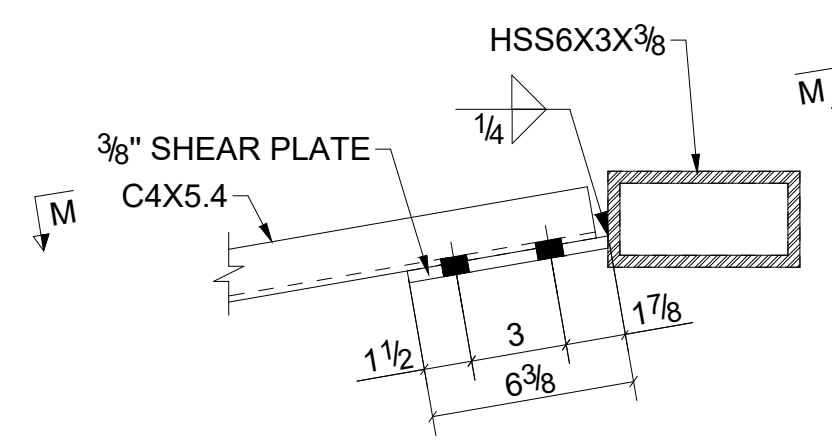

DETAIL 47
SCALE: 2" = 1'-0"

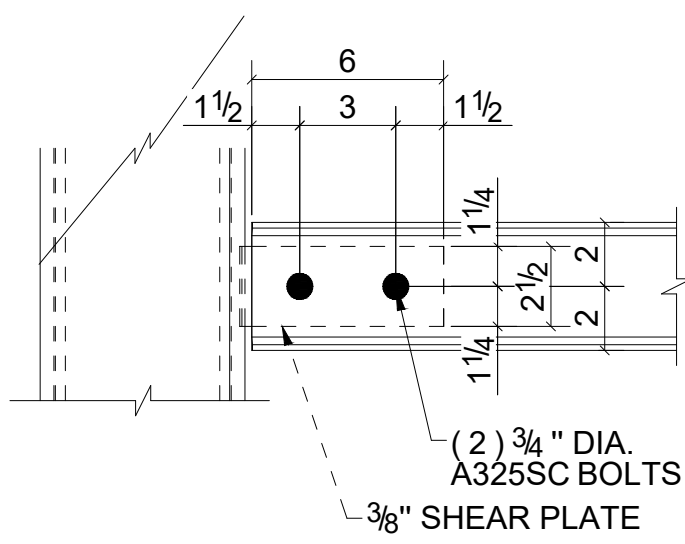

M - M
SCALE: 2" = 1'-0"

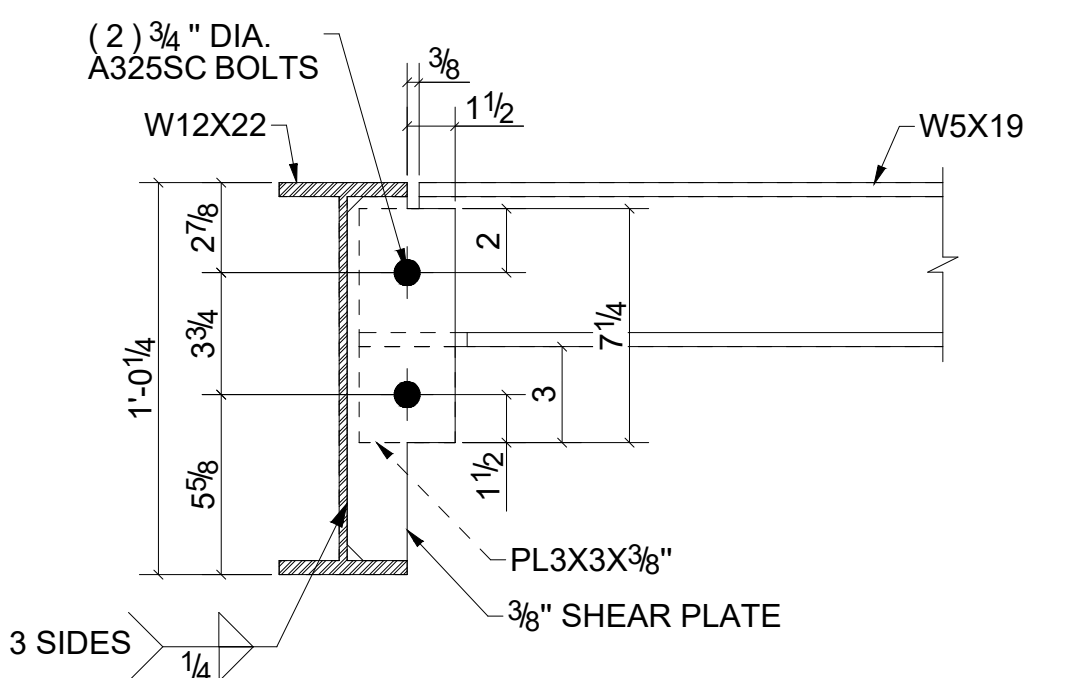

I - I
SCALE: 2" = 1'-0"

ASTORIA BRANCH LIBRARY RENOVATION



















14-01 ASTORIA BOULEVARD, QUEENS, NY 11102

REV	DATE	DESCRIPTION	BY	CHECK
2	04-27-26	ISSUED FOR CLIENT FEEDBACK	MA	
1	02-05-26	ISSUED FOR CLIENT FEEDBACK	MA	
0	08-25-25	ISSUED FOR CLIENT FEEDBACK	MA	

PROJECT:
ASTORIA BRANCH LIBRARY RENOVATION

TITLE:
CONNECTION DETAILS


SHEET:	DRG. No.	DETAILER:	REV. No.
18/24	LQASADA-SD-100-18	DraftingServices.com	2

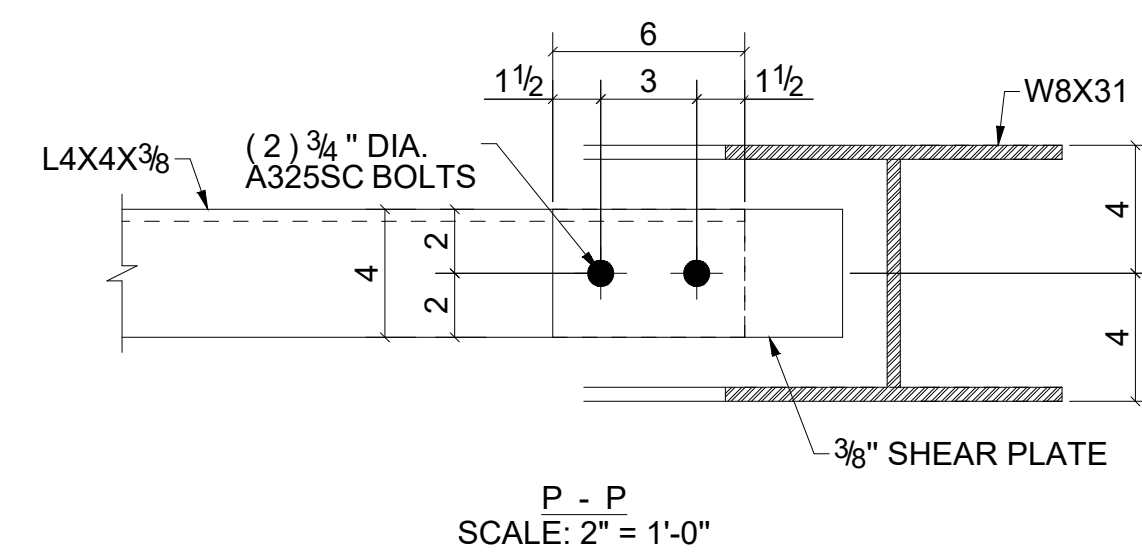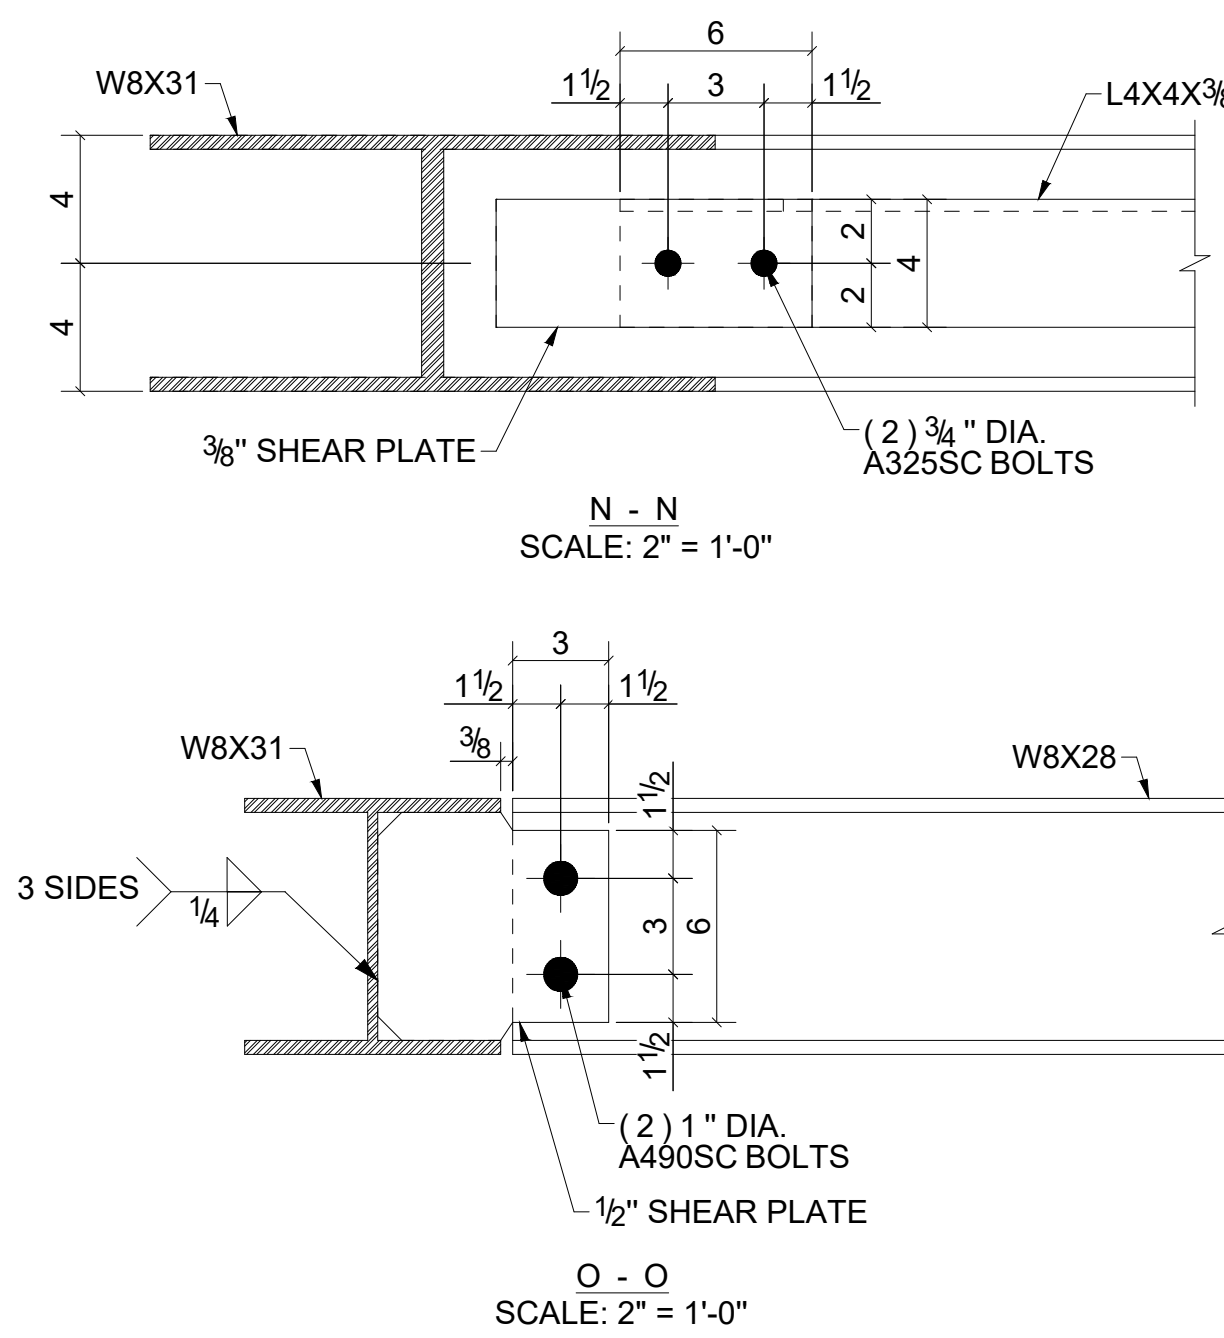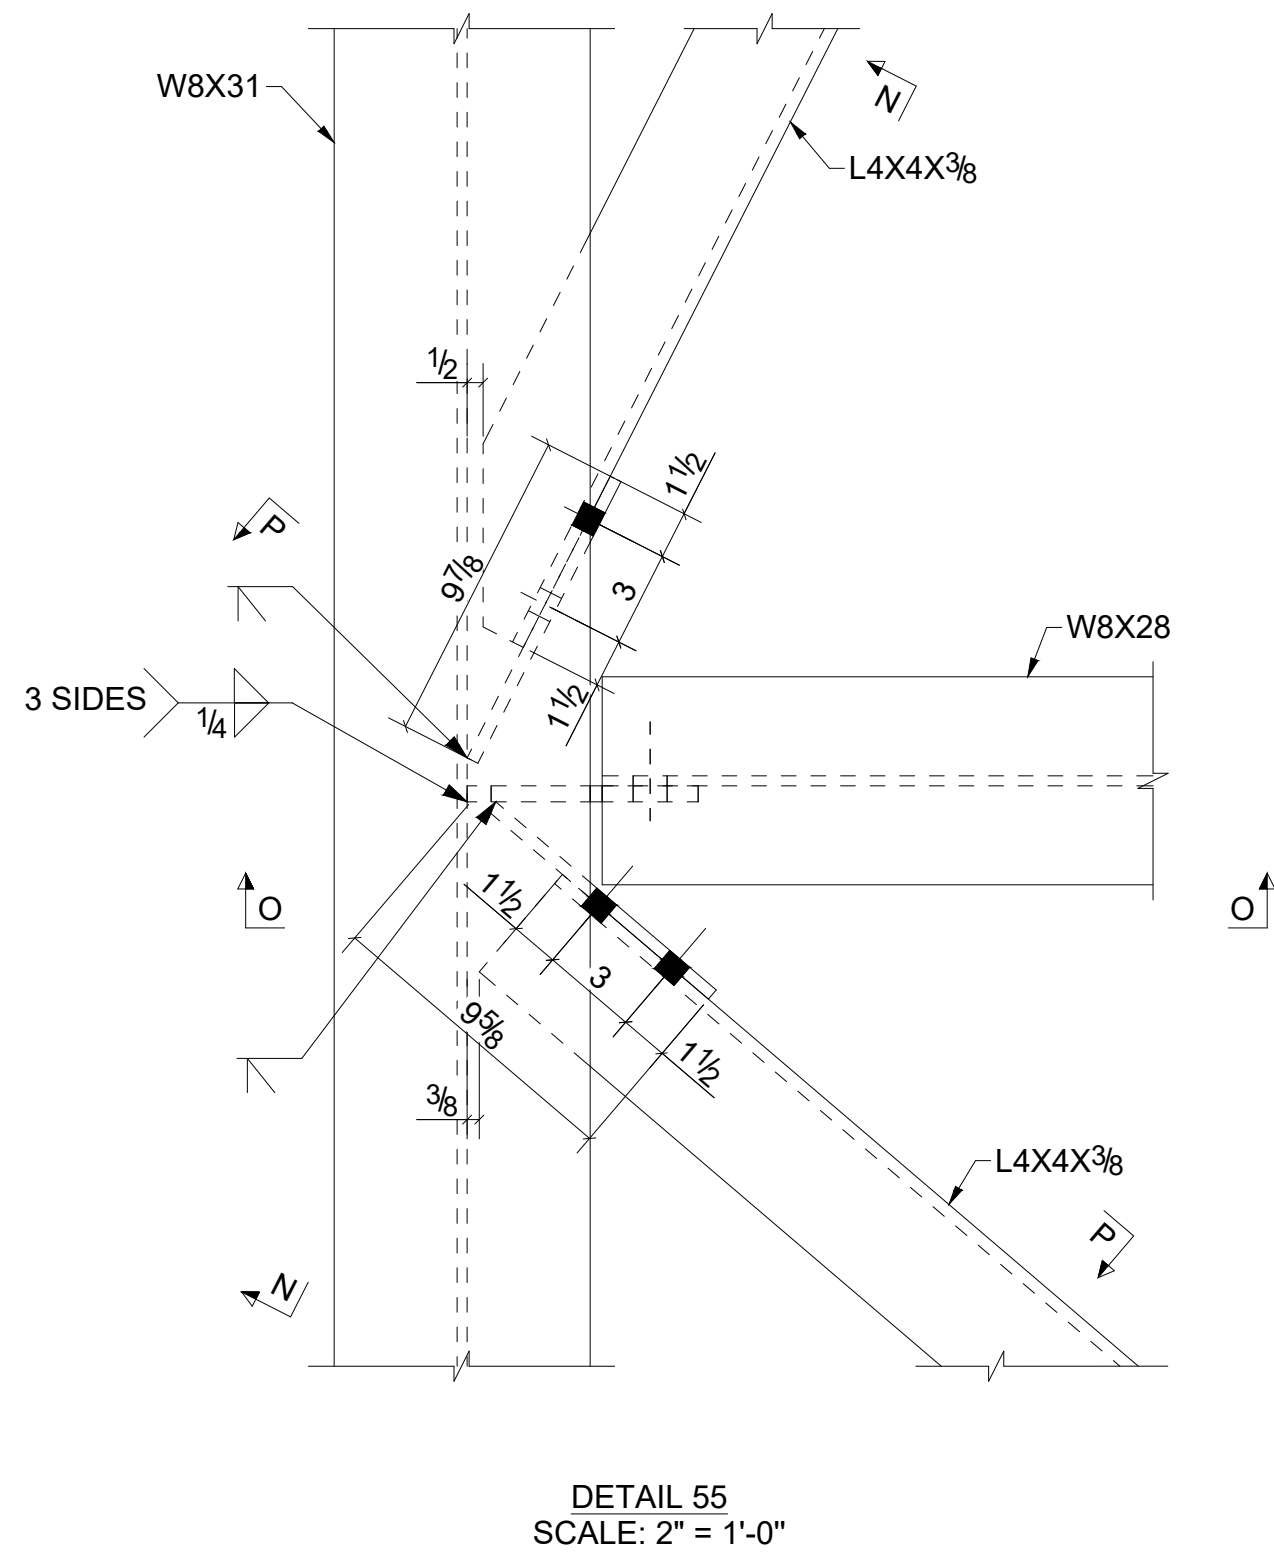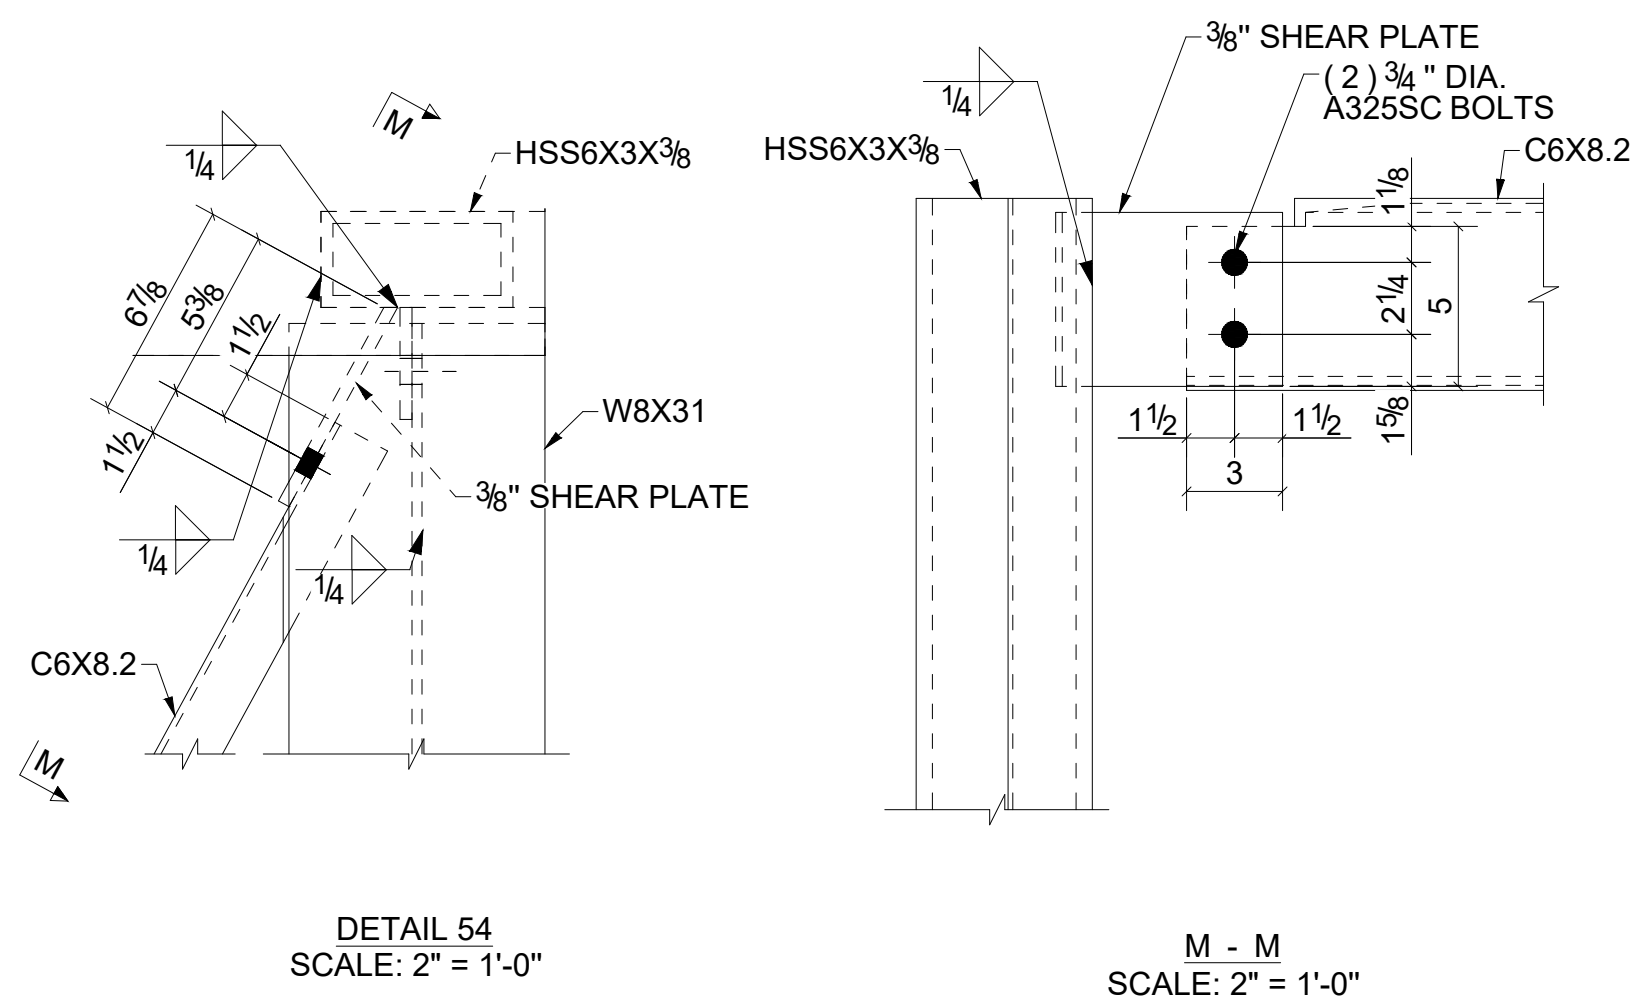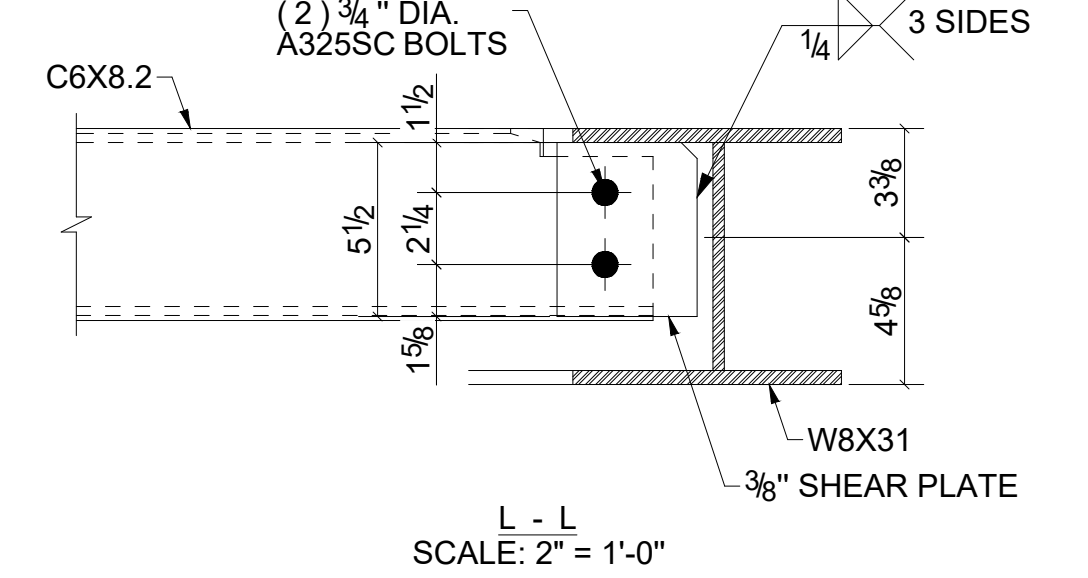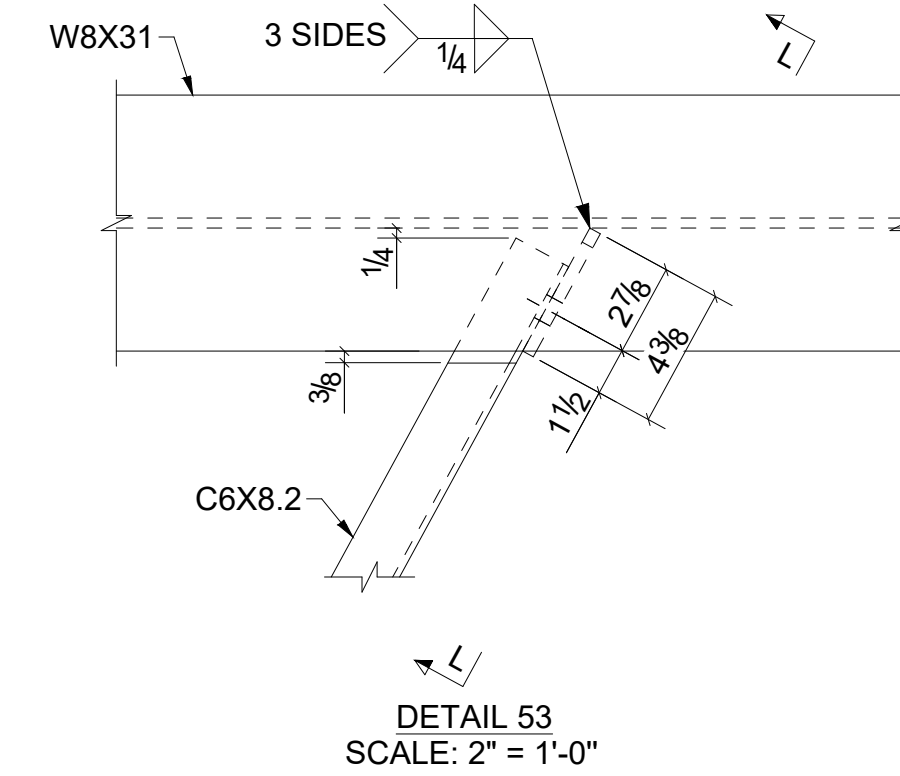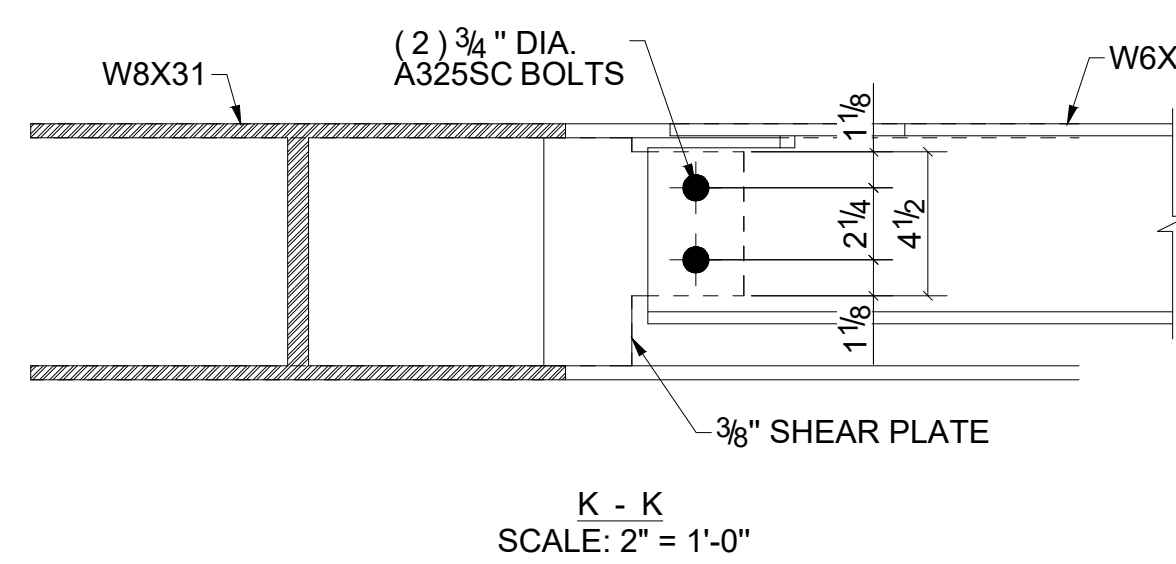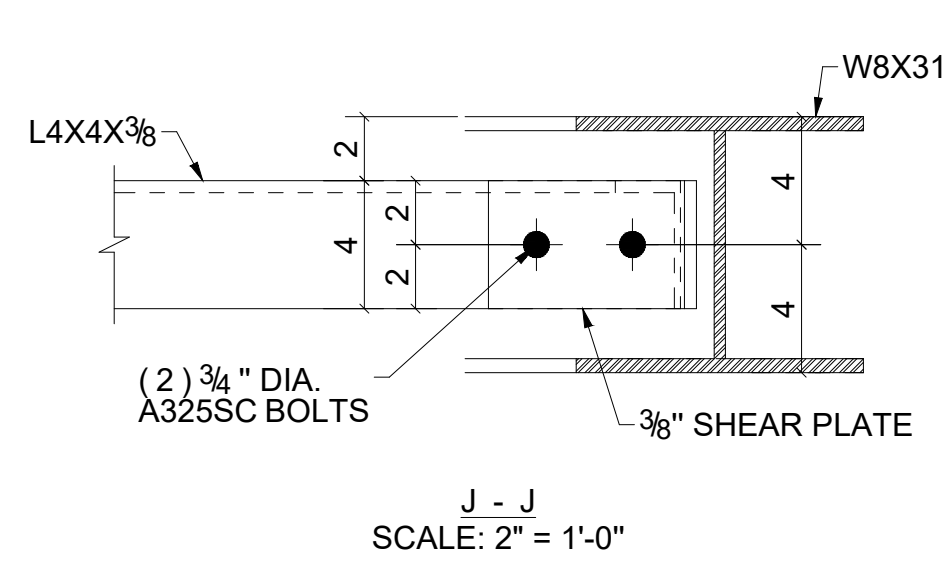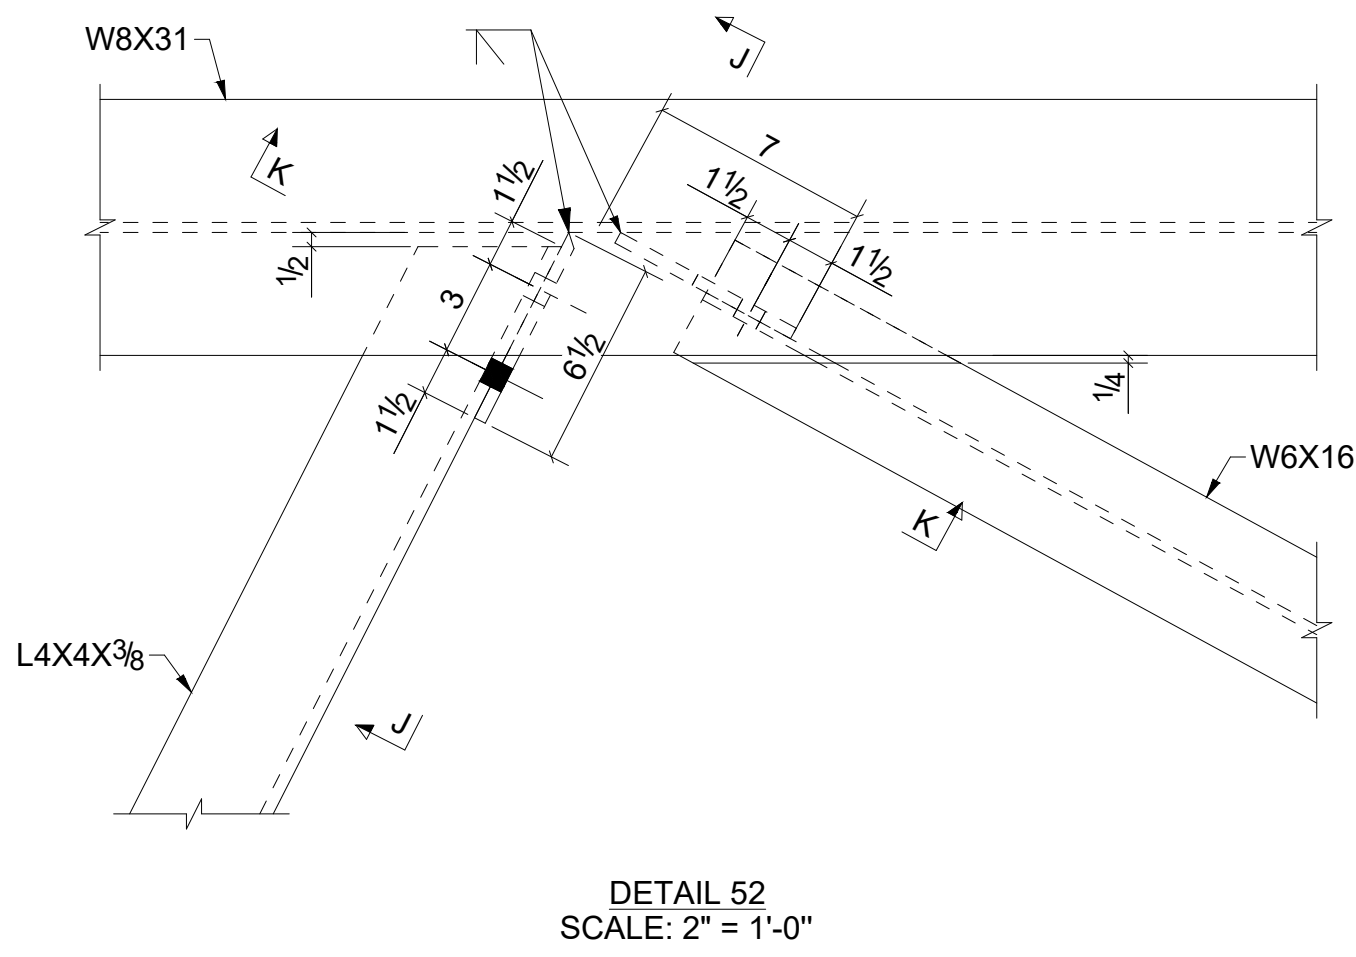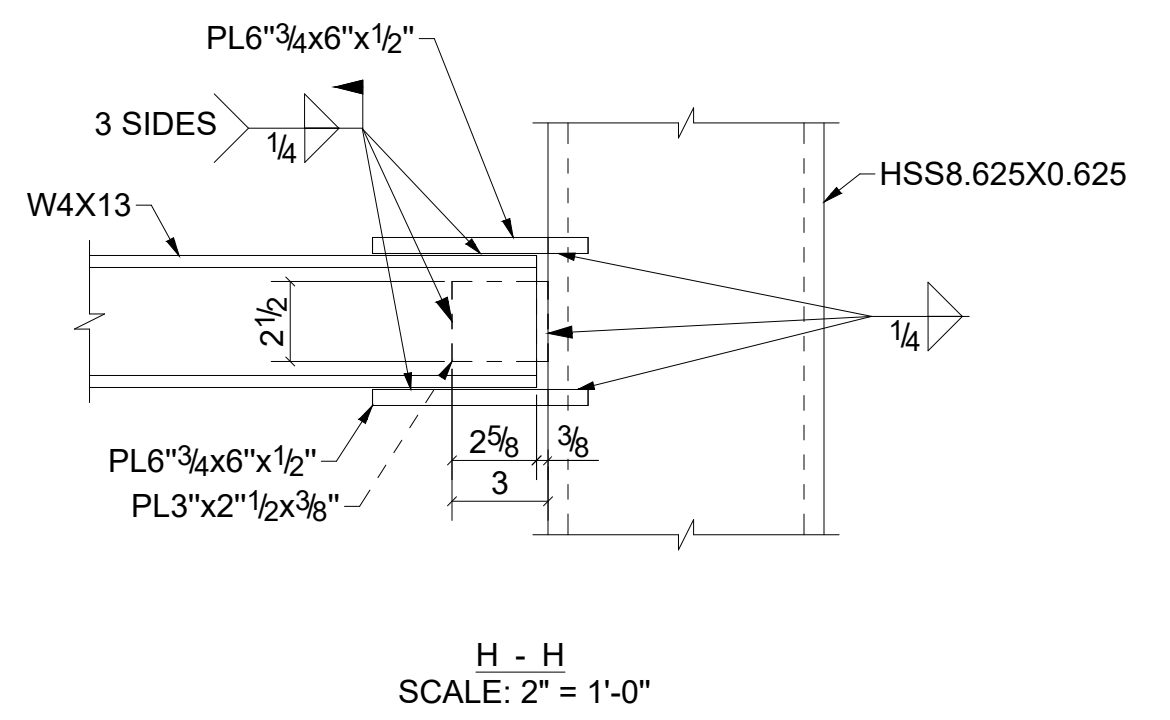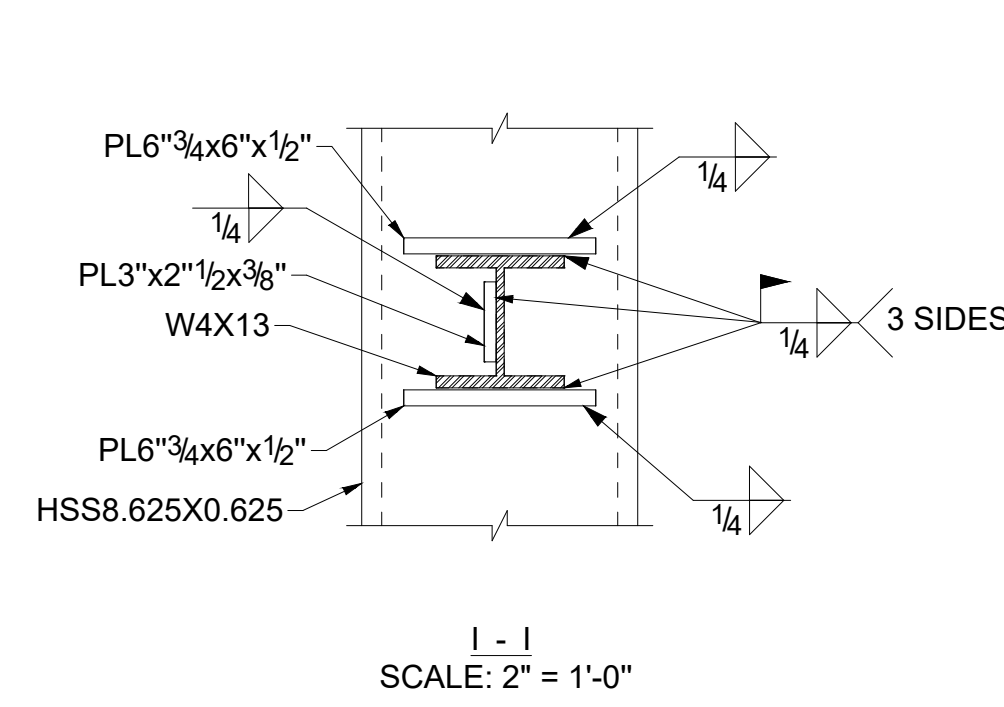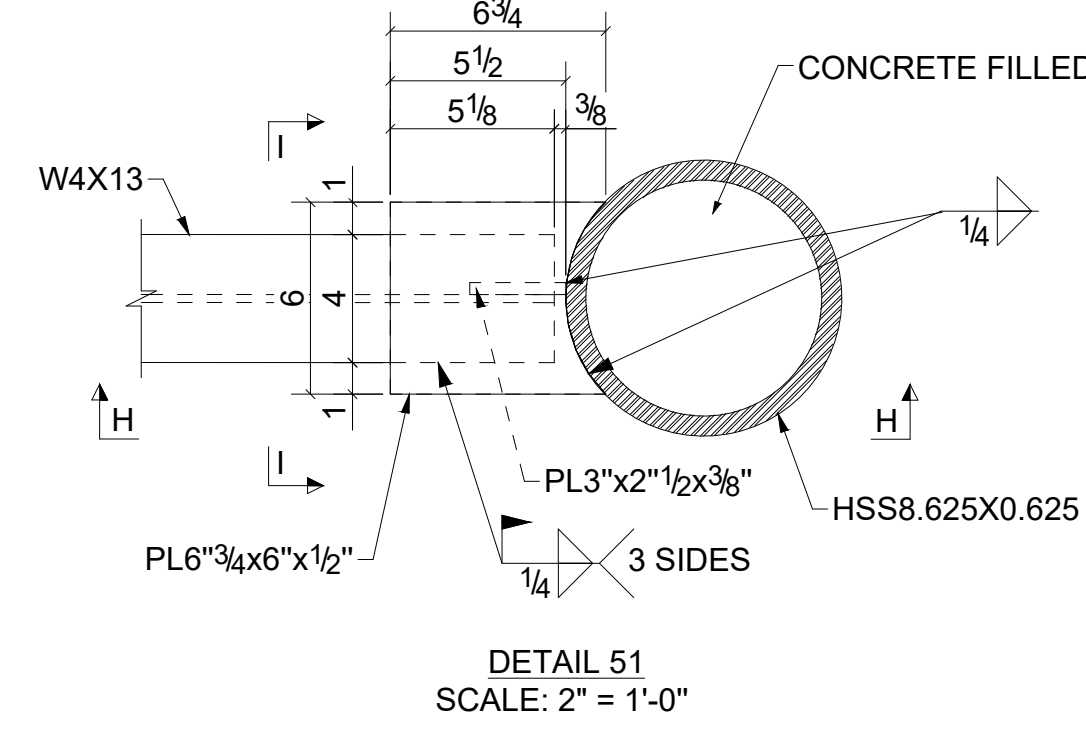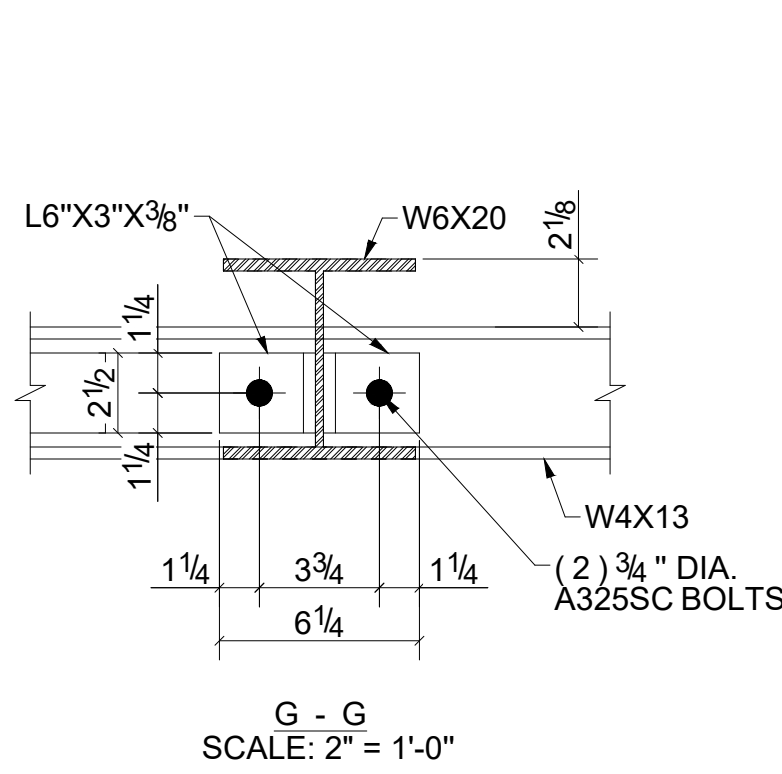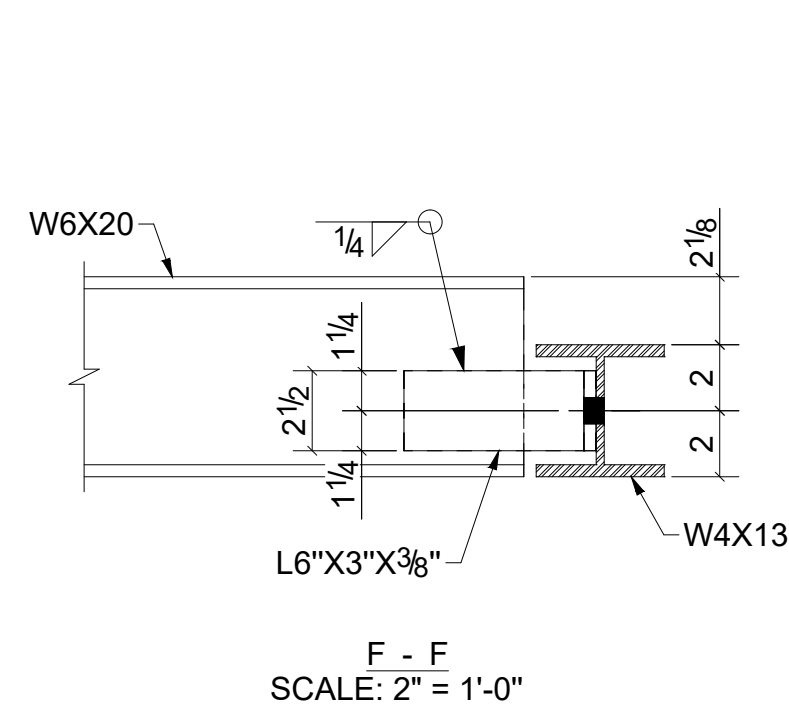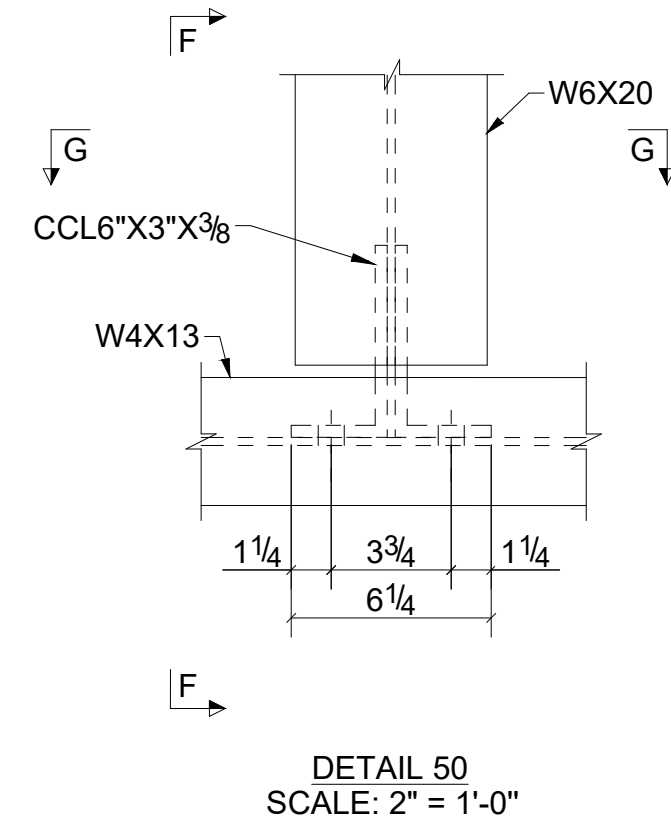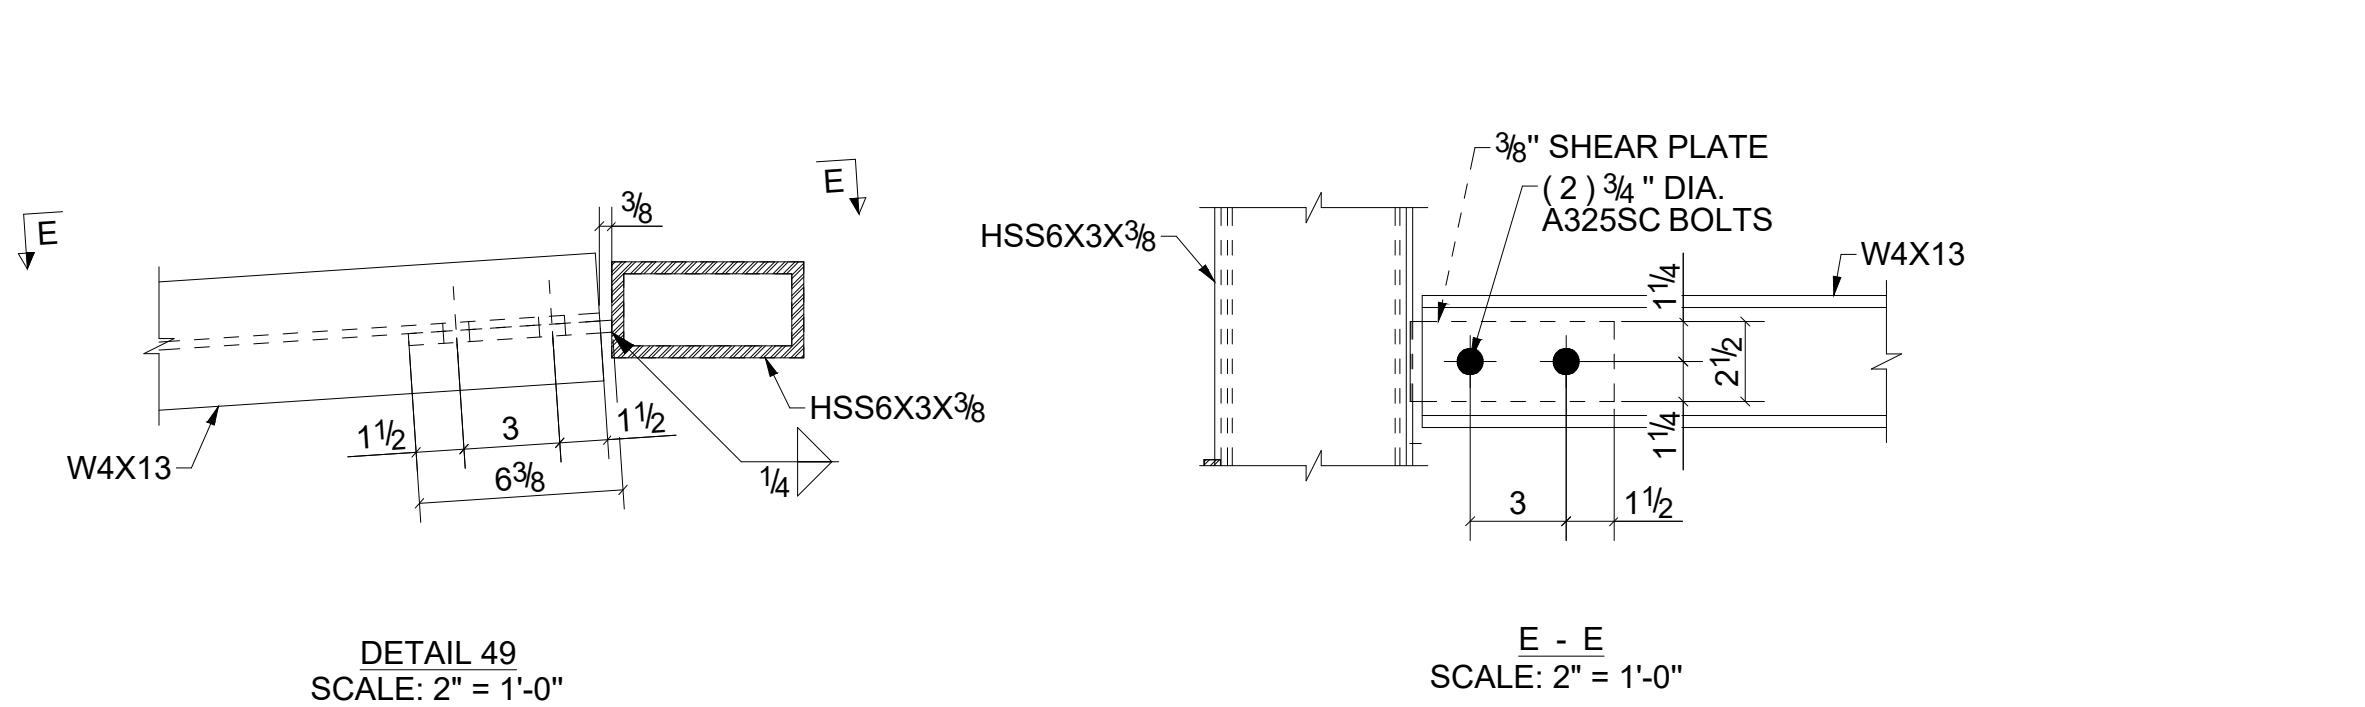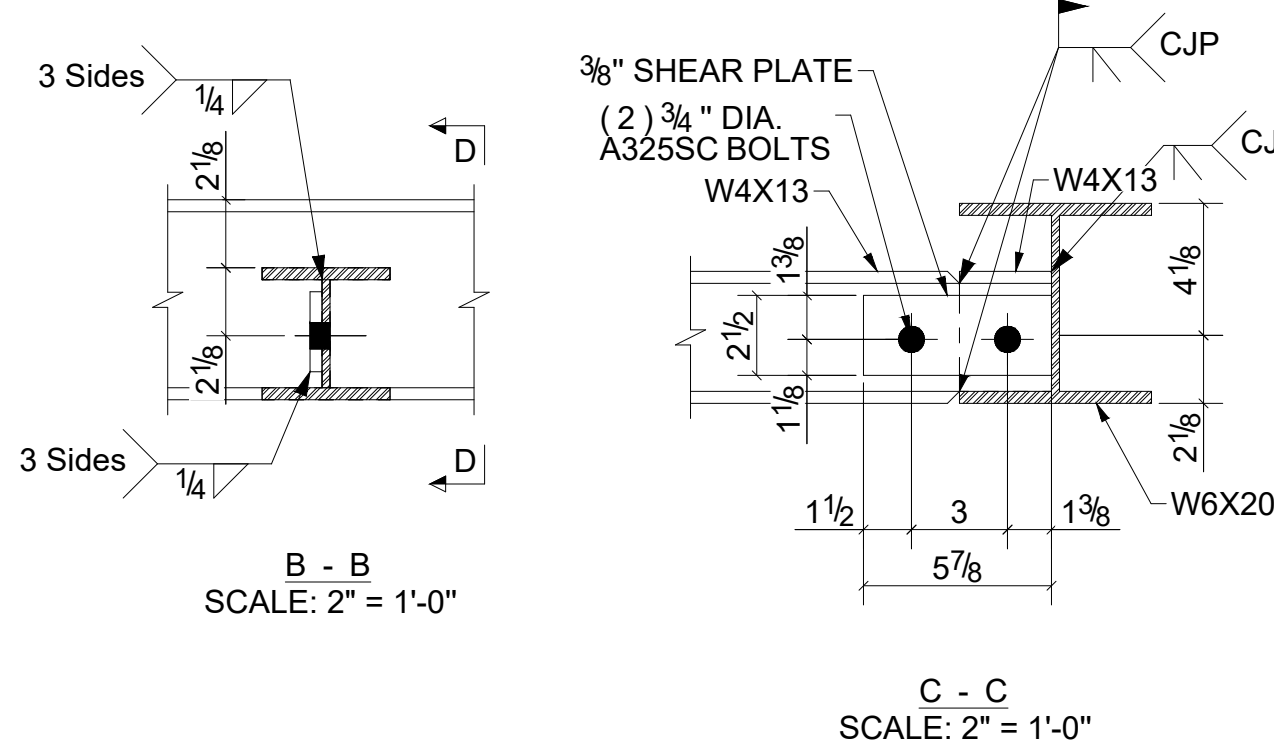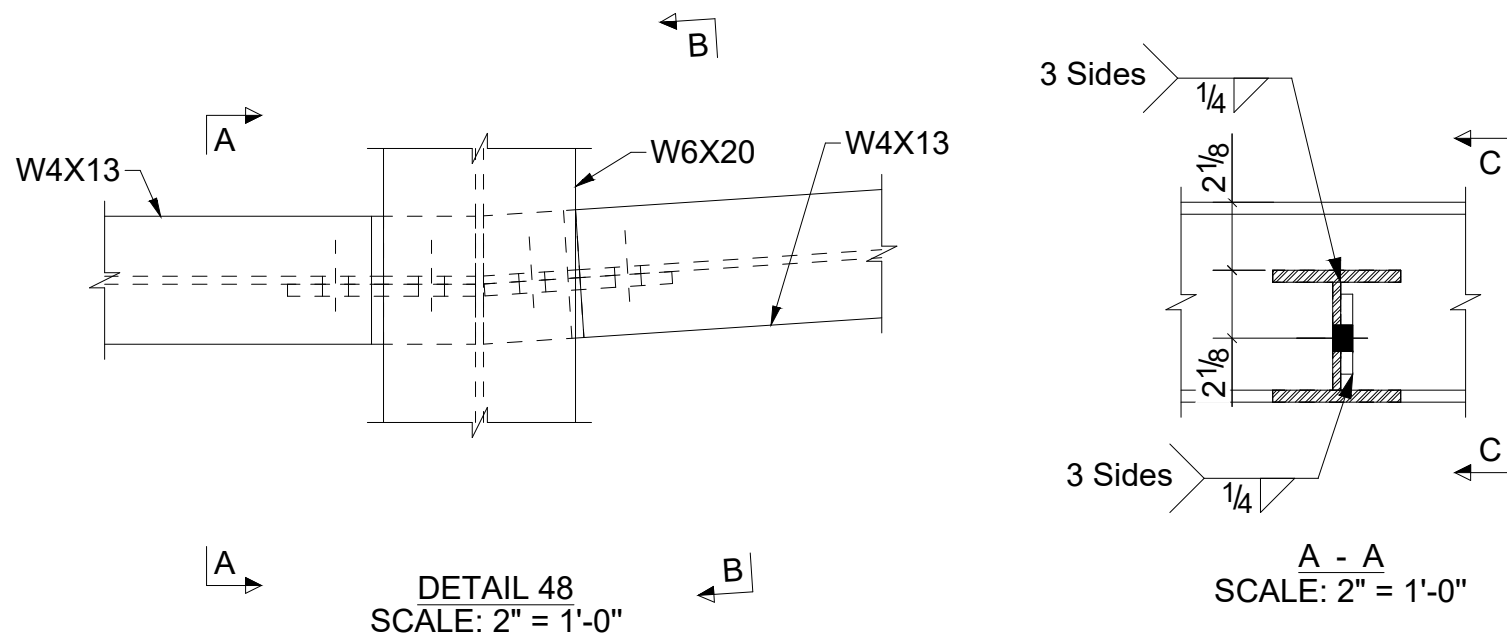


REV		DATE	DESCRIPTION	BY	CHECK
2	04-27-26	ISSUED FOR CLIENT FEEDBACK	MA		
1	02-05-26	ISSUED FOR CLIENT FEEDBACK	MA		
0	08-25-25	ISSUED FOR CLIENT FEEDBACK	MA		
PROJECT: ASTORIA BRANCH LIBRARY RENOVATION					
TITLE: CONNECTION DETAILS					
SHEET: 19/24 DRG. No. LQASADA-SD-100-19 DETAILER: DraftingServices.com REV. No. 2					

ASTORIA BRANCH LIBRARY RENOVATION


14-01 ASTORIA BOULEVARD, QUEENS, NY 11102

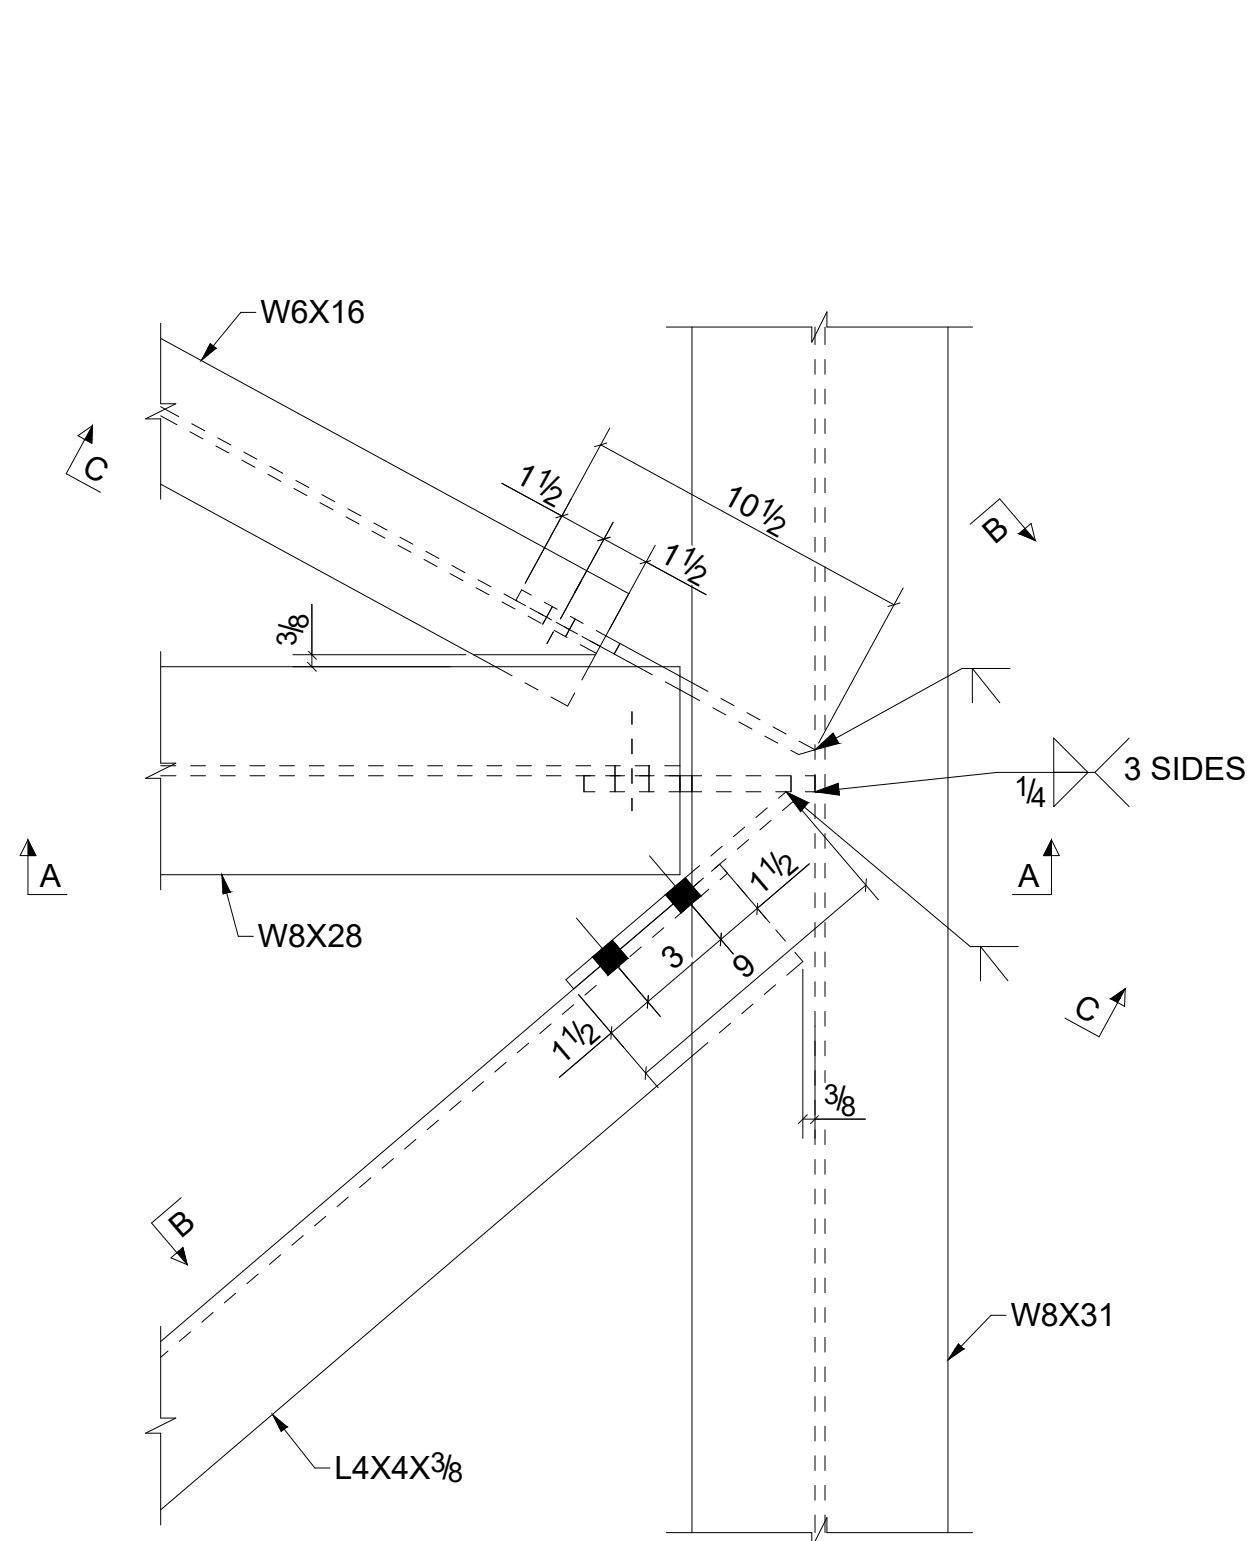


DETAIL 56
SCALE: 2" = 1'-0"

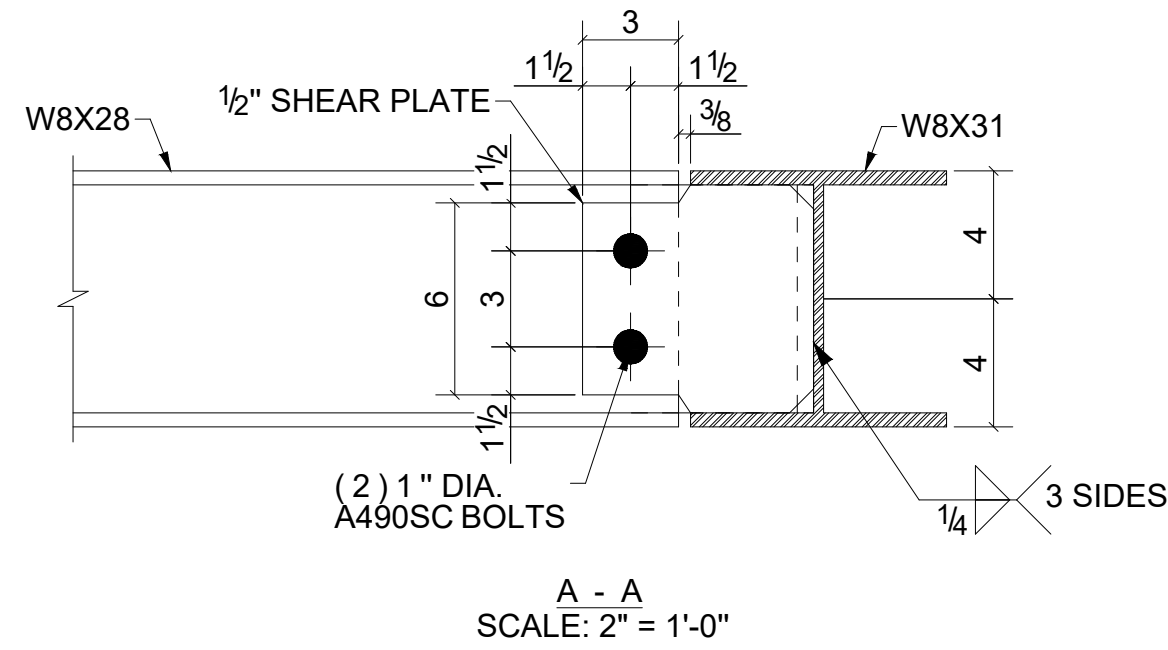


A - A
SCALE: 2" = 1'-0"

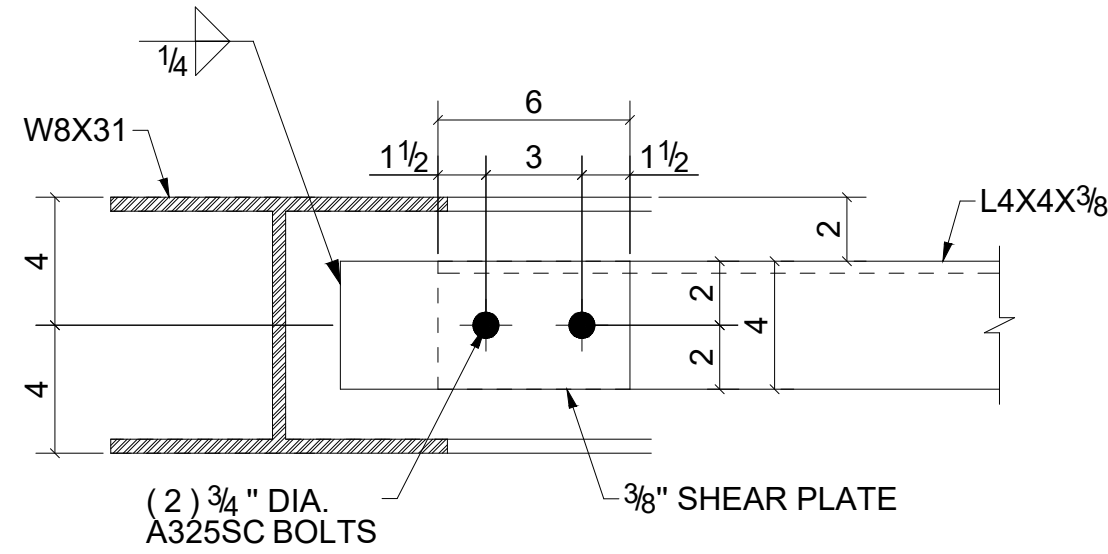


B - B
SCALE: 2" = 1'-0"

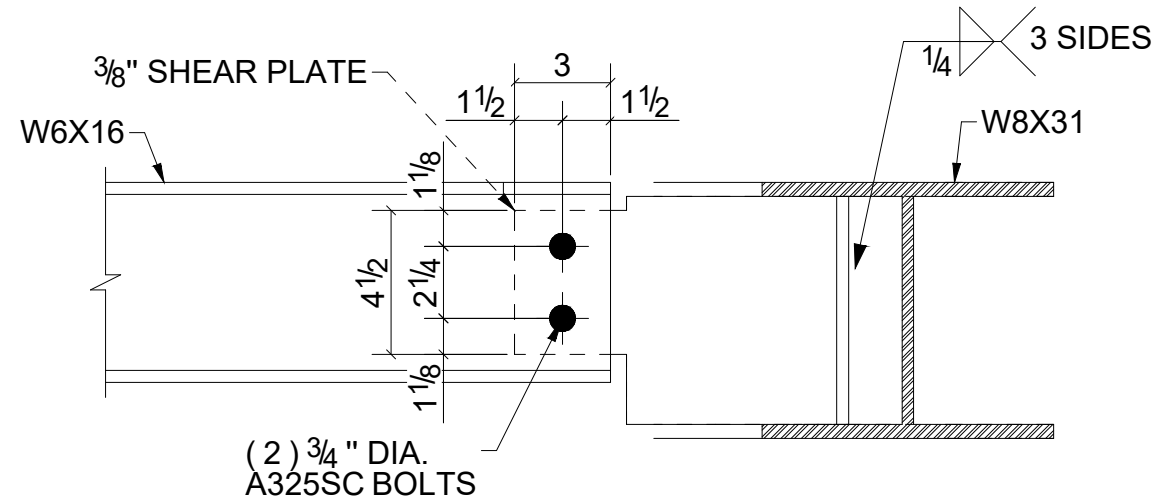


C - C
SCALE: 2" = 1'-0"

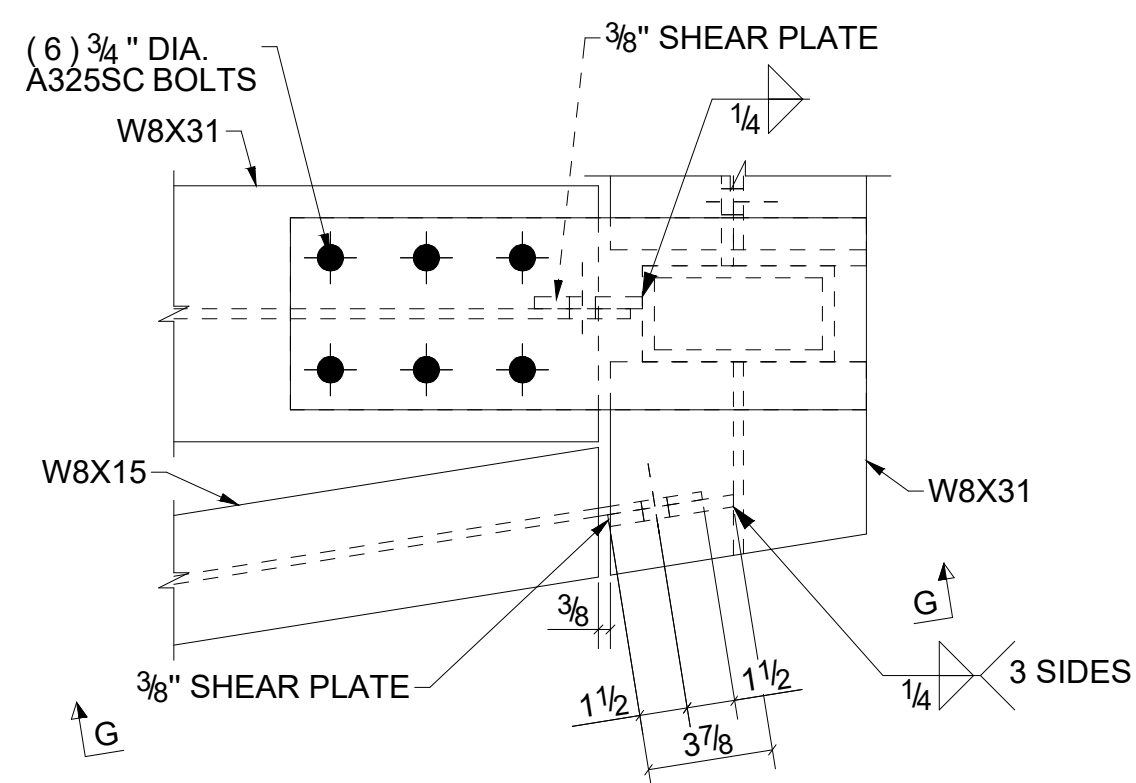


DETAIL 59
SCALE: 2" = 1'-0"

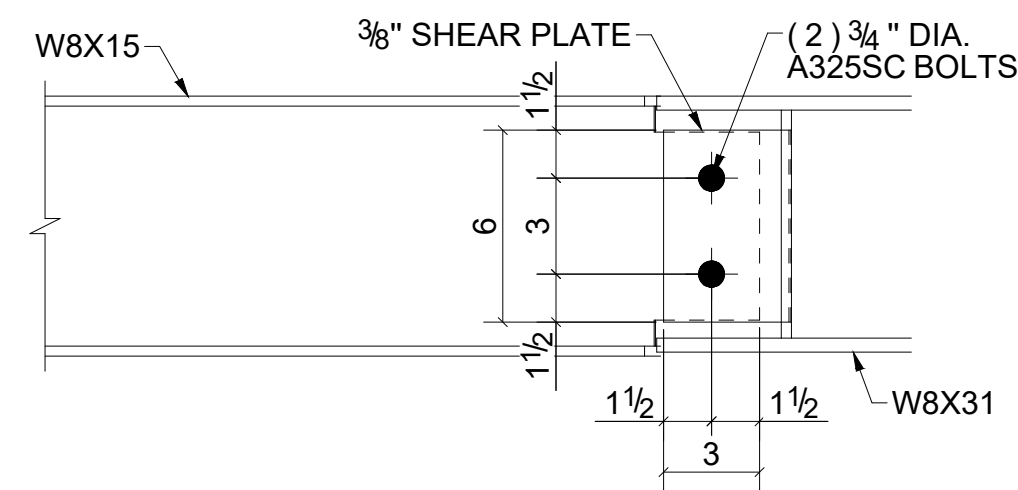


G - G
SCALE: 2" = 1'-0"

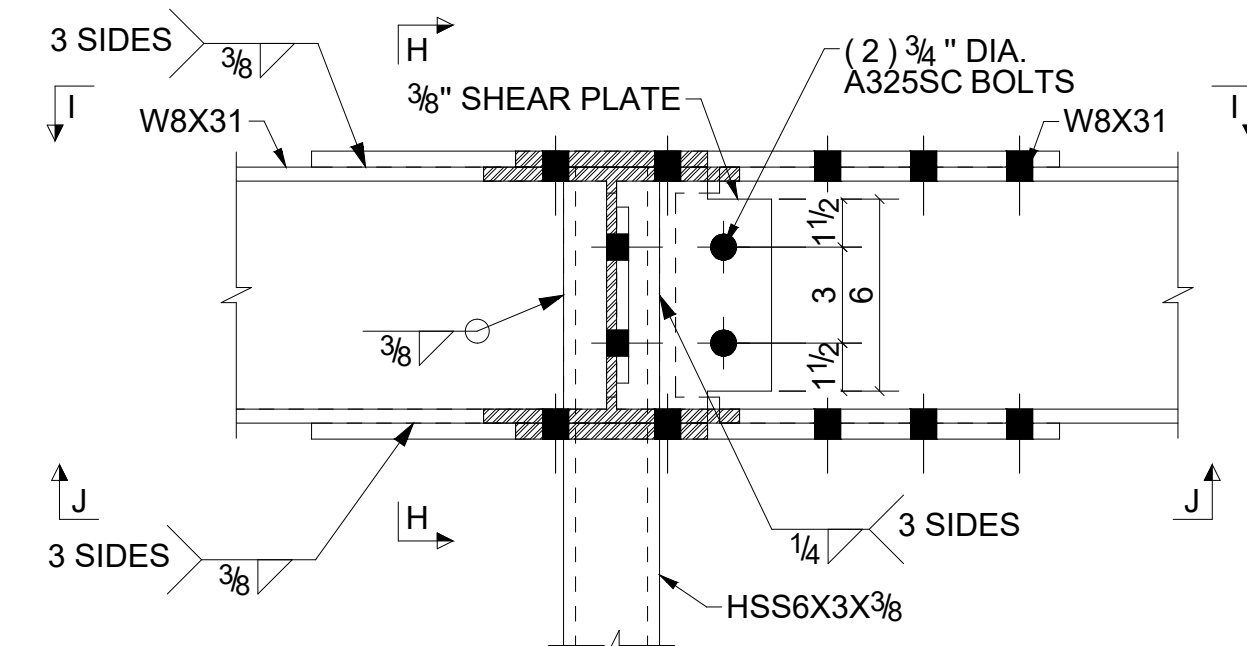


DETAIL 60
SCALE: 2" = 1'-0"

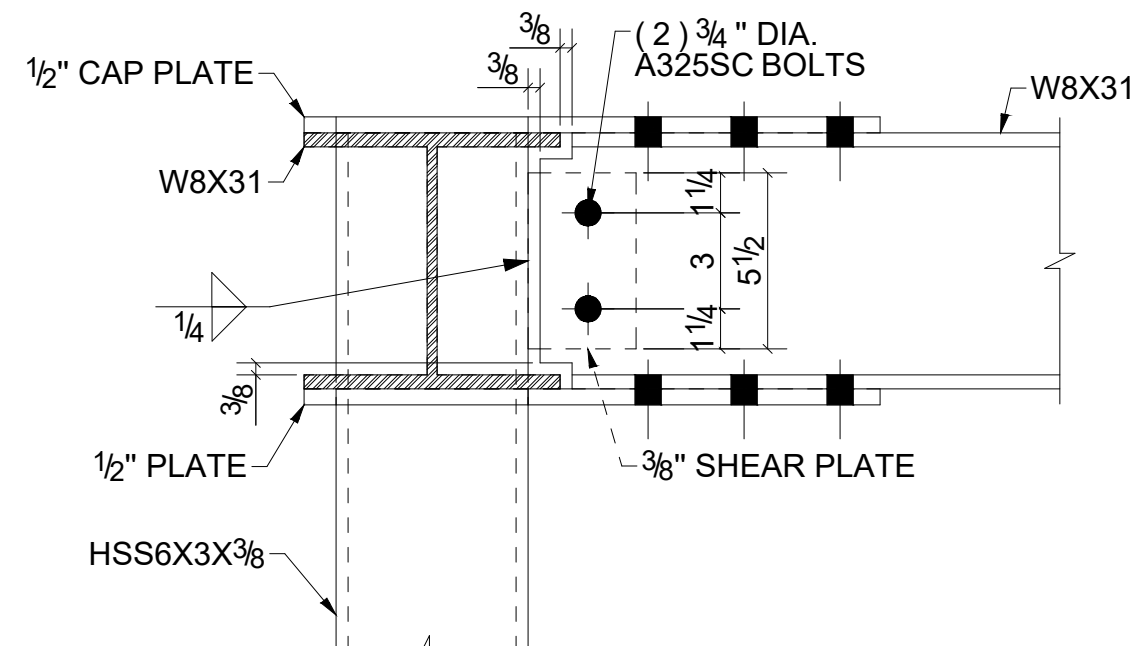


H - H
SCALE: 2" = 1'-0"

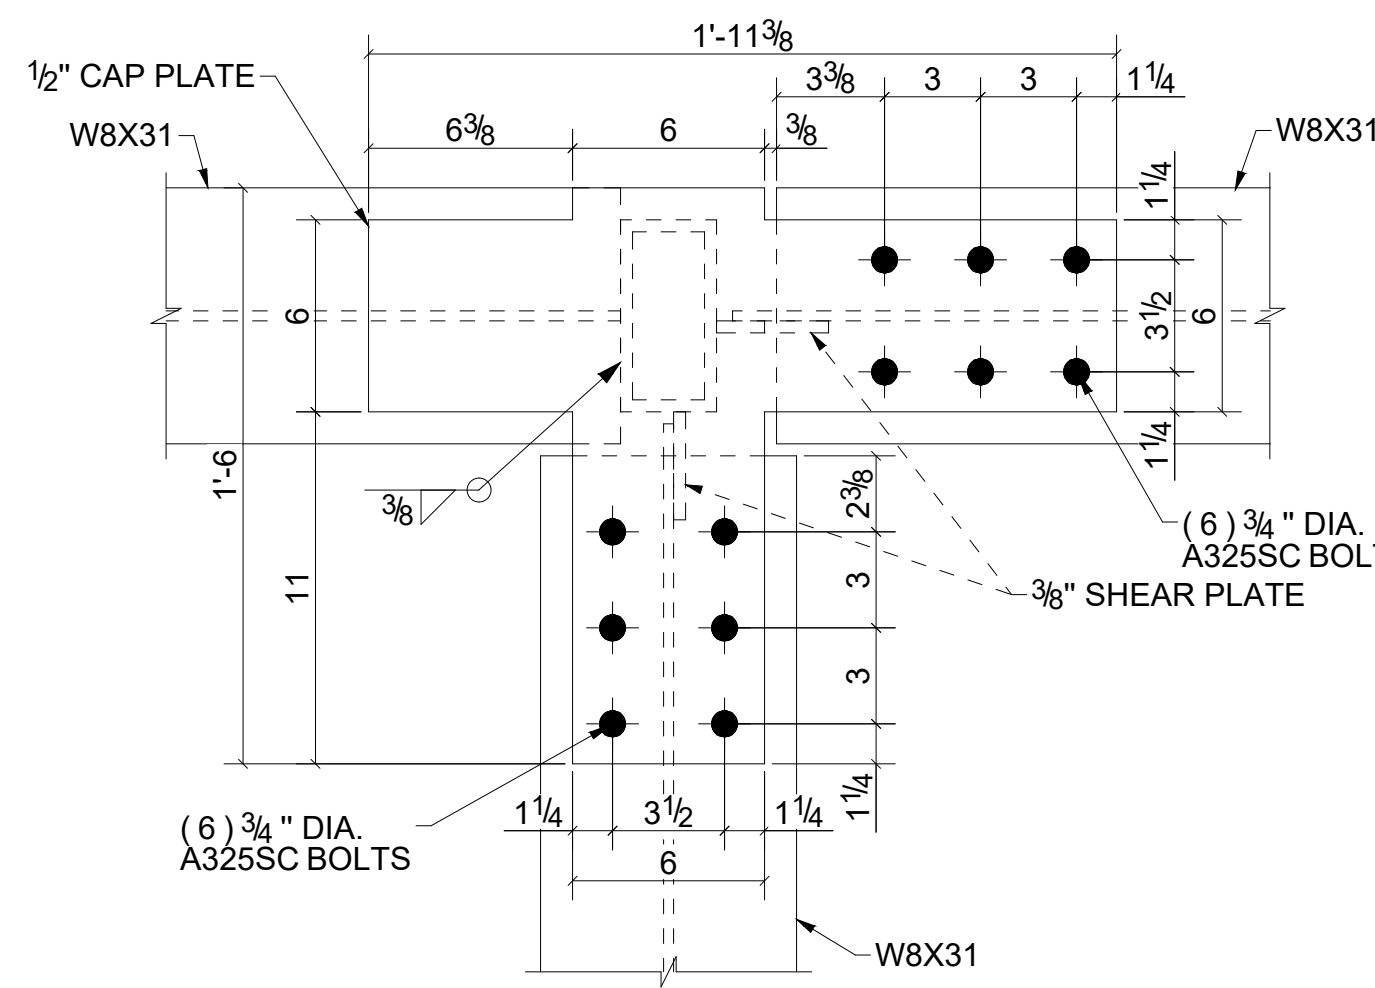


I - I
SCALE: 2" = 1'-0"

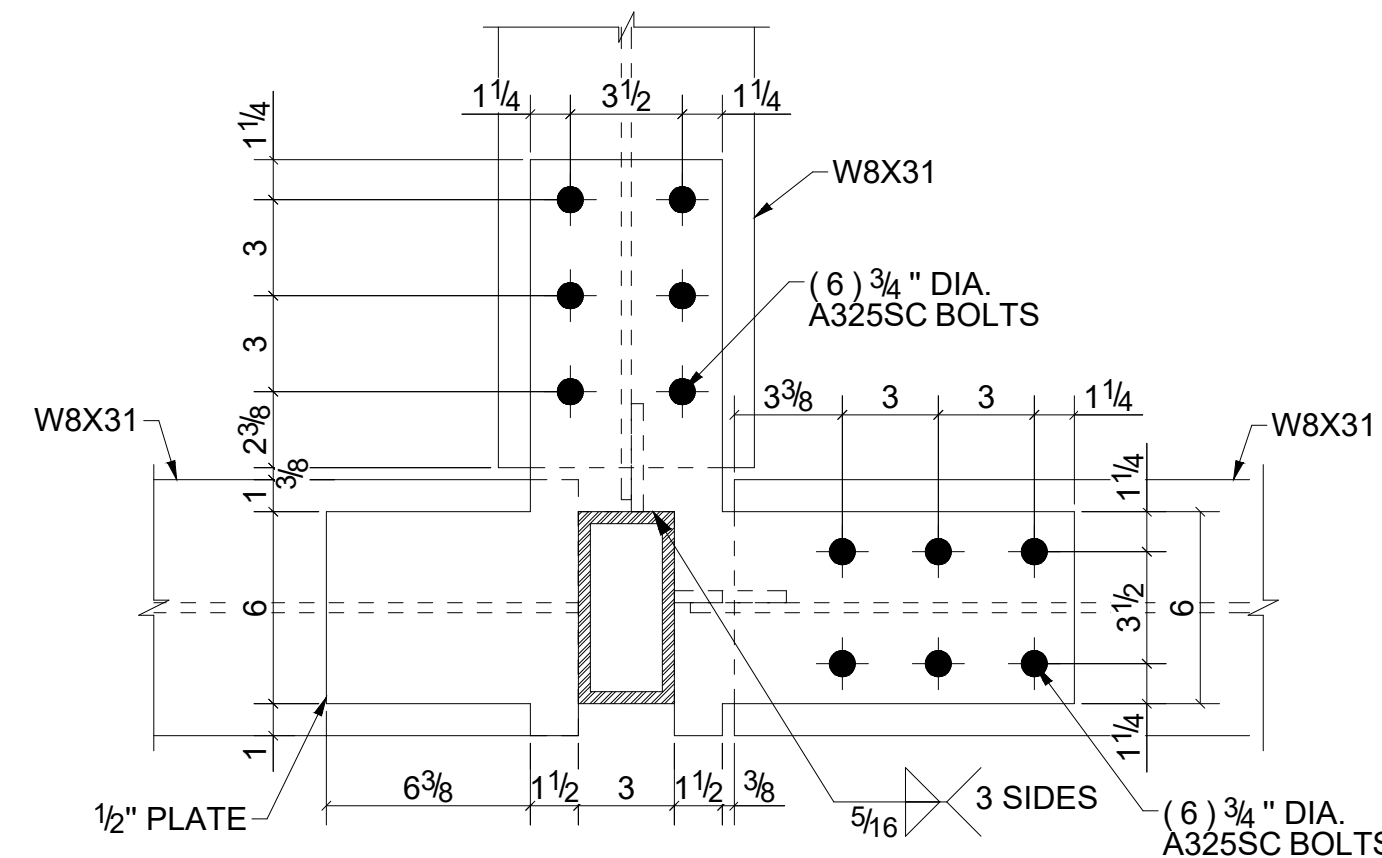


J - J
SCALE: 2" = 1'-0"

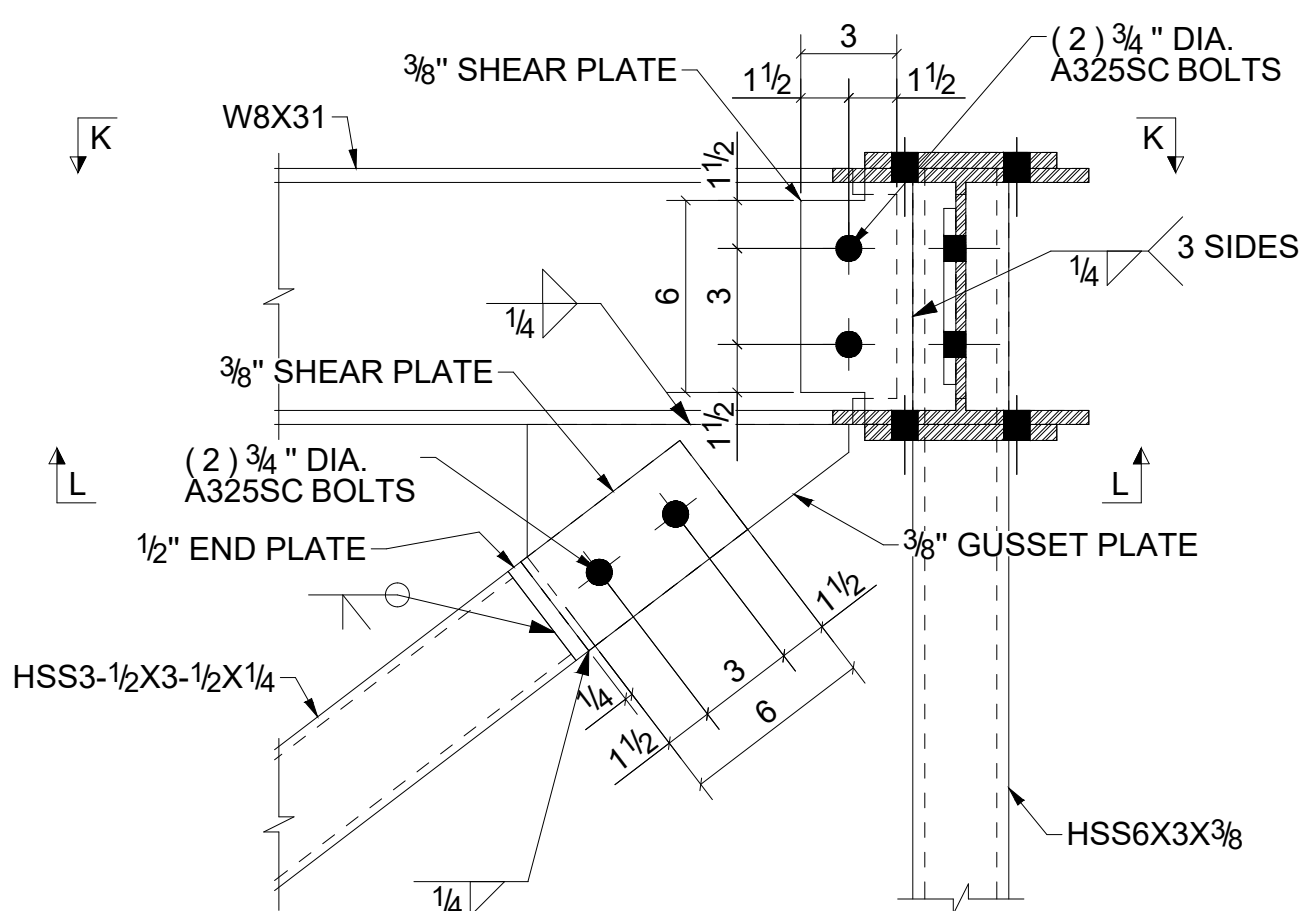


DETAIL 61
SCALE: 2" = 1'-0"

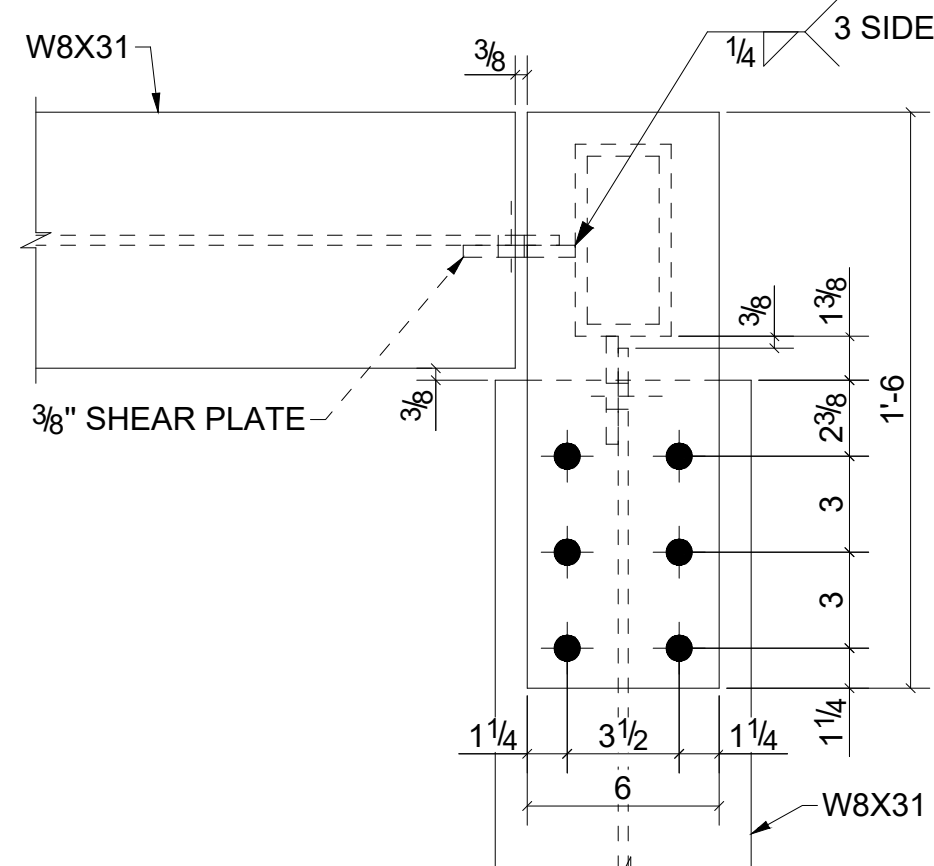


K - K
SCALE: 2" = 1'-0"

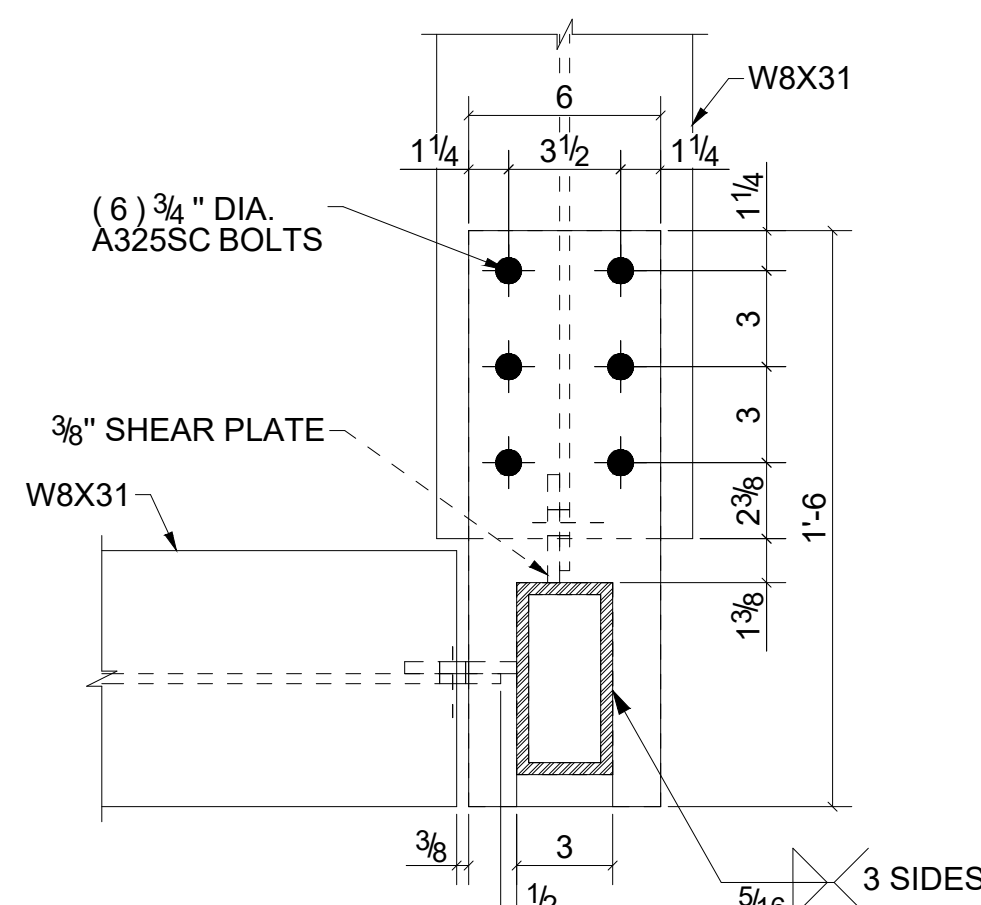


L - L
SCALE: 2" = 1'-0"

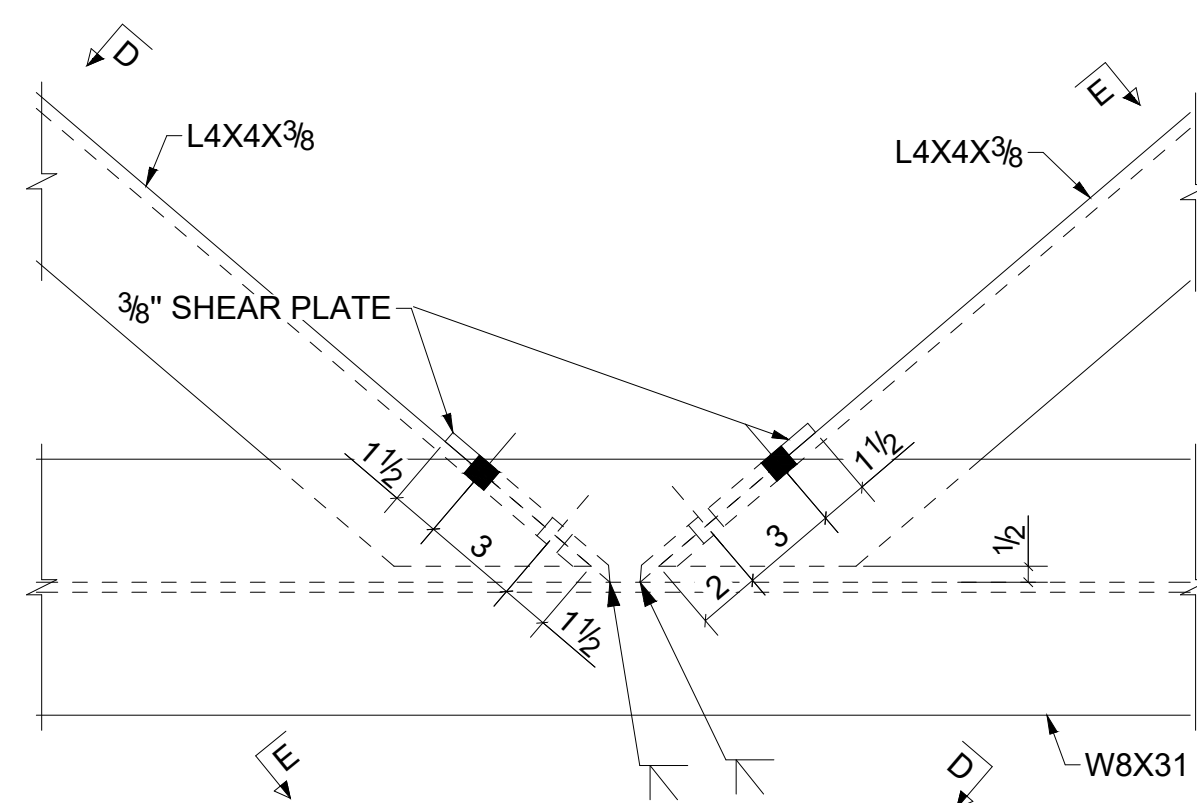


DETAIL 57
SCALE: 2" = 1'-0"

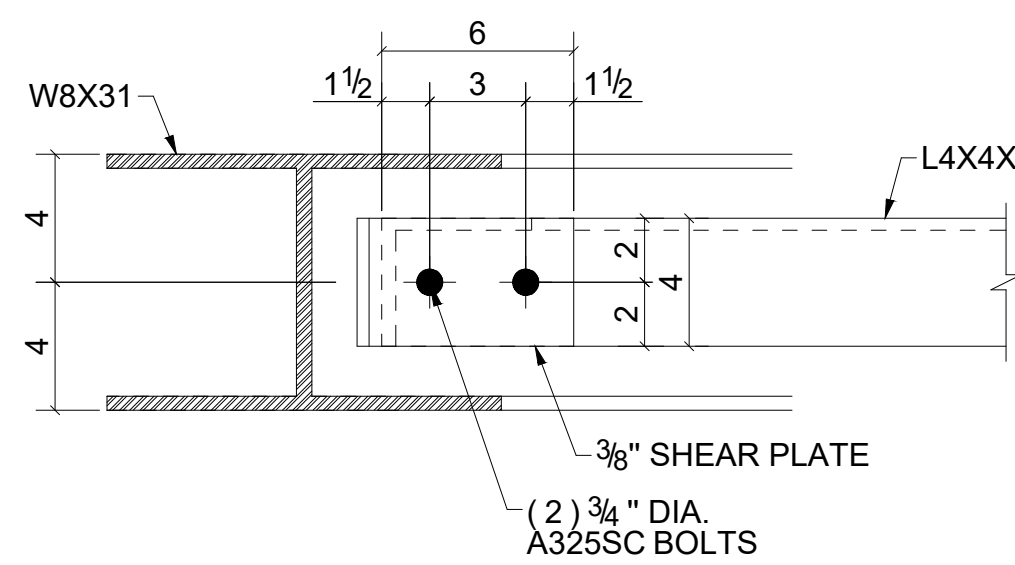


D - D
SCALE: 2" = 1'-0"

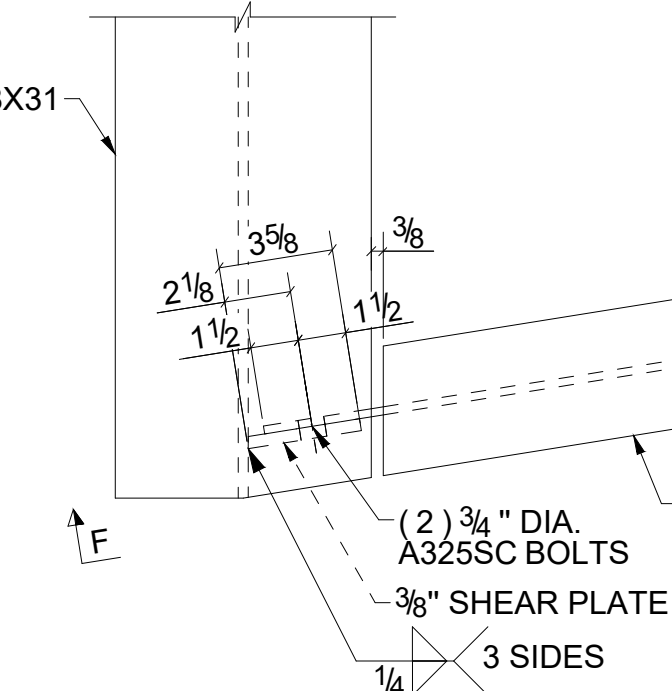

DETAIL 58
SCALE: 2" = 1'-0"

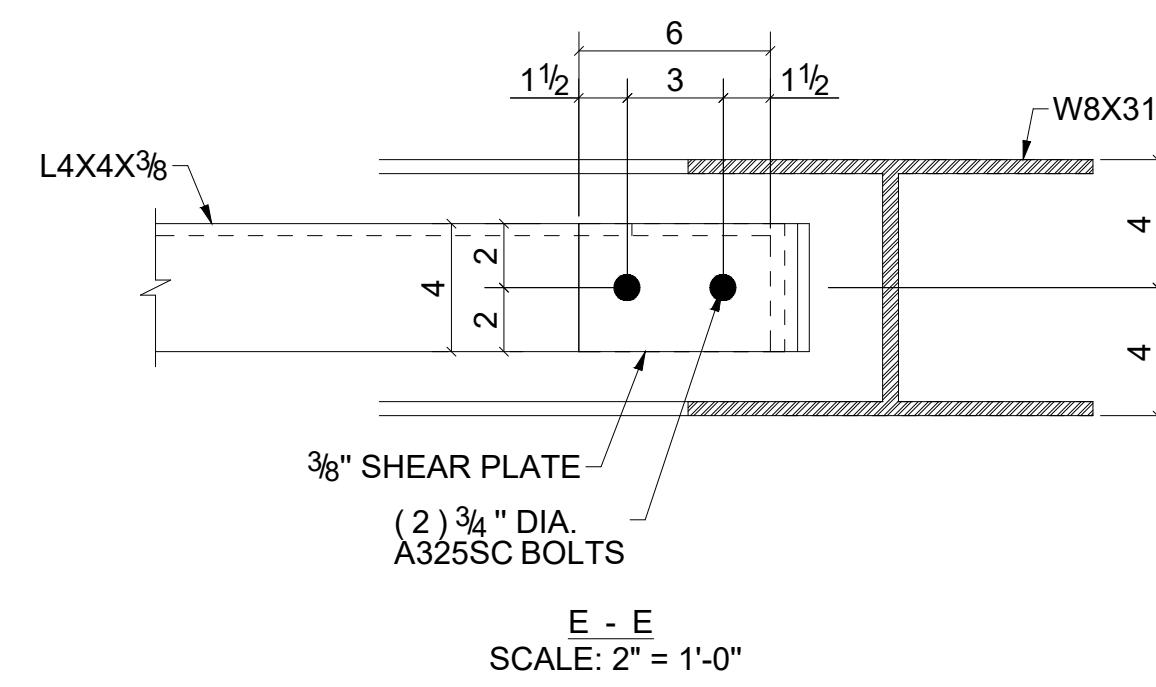

E - E
SCALE: 2" = 1'-0"

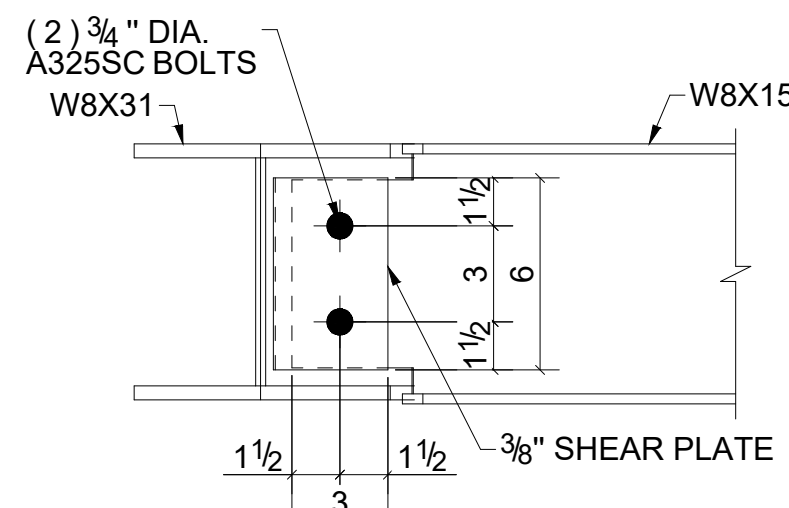


F - F
SCALE: 2" = 1'-0"





















ASTORIA BRANCH LIBRARY RENOVATION

14-01 ASTORIA BOULEVARD, QUEENS, NY 11102

REV	DATE	DESCRIPTION	BY	CHECK
2	04-27-26	ISSUED FOR CLIENT FEEDBACK	MA	
1	02-05-26	ISSUED FOR CLIENT FEEDBACK	MA	
0	08-25-25	ISSUED FOR CLIENT FEEDBACK	MA	
PROJECT: ASTORIA BRANCH LIBRARY RENOVATION				
TITLE: CONNECTION DETAILS				
SHEET: 2024	DRG. No. LQASADA-SD-100.20	DETAILER: DraftingServices.com	REV. No. 2	

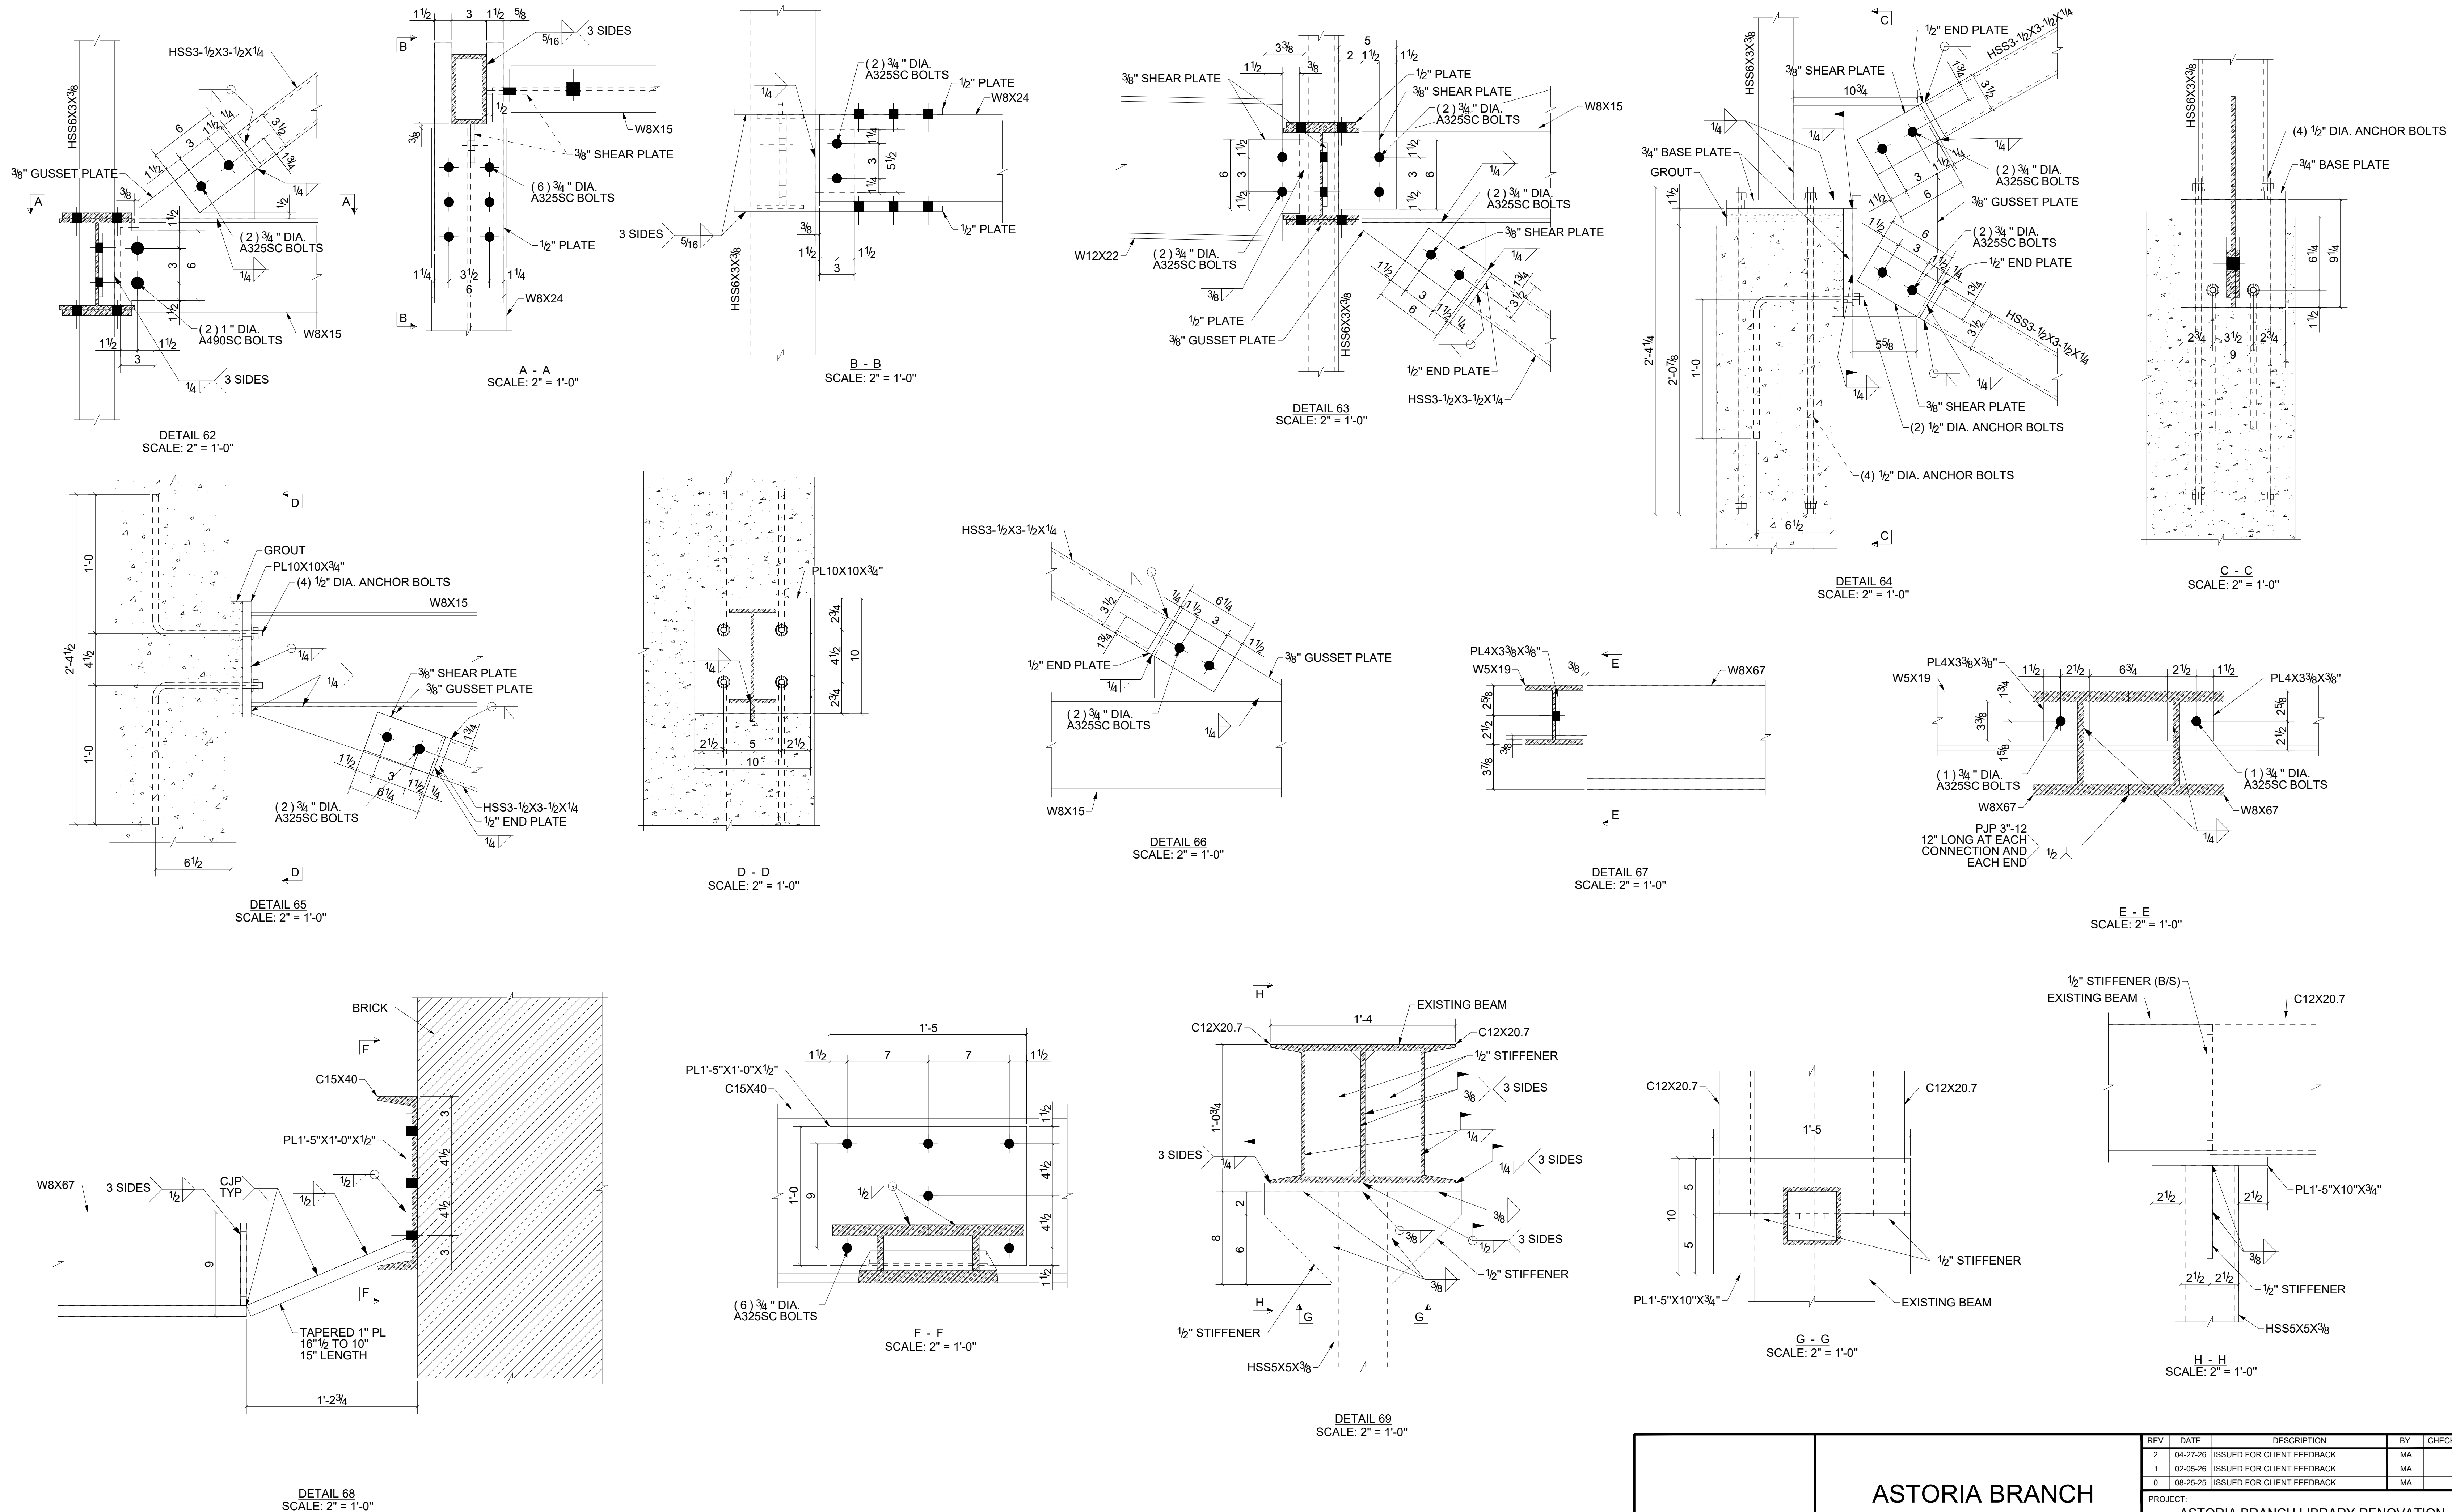

ASTORIA BRANCH LIBRARY RENOVATION 14-01 ASTORIA BOULEVARD, QUEENS, NY 11102		REV		DATE	DESCRIPTION	BY	CHECK
		2		04-27-26	ISSUED FOR CLIENT FEEDBACK	MA	
		1		02-05-26	ISSUED FOR CLIENT FEEDBACK	MA	
		0		08-25-25	ISSUED FOR CLIENT FEEDBACK	MA	
		PROJECT: ASTORIA BRANCH LIBRARY RENOVATION					
TITLE: CONNECTION DETAILS		SHEET: 21/24					
		DRG. No. LQASADA-SD-100.21	DETAILER: DraftingServices.com		REV. No. 2		

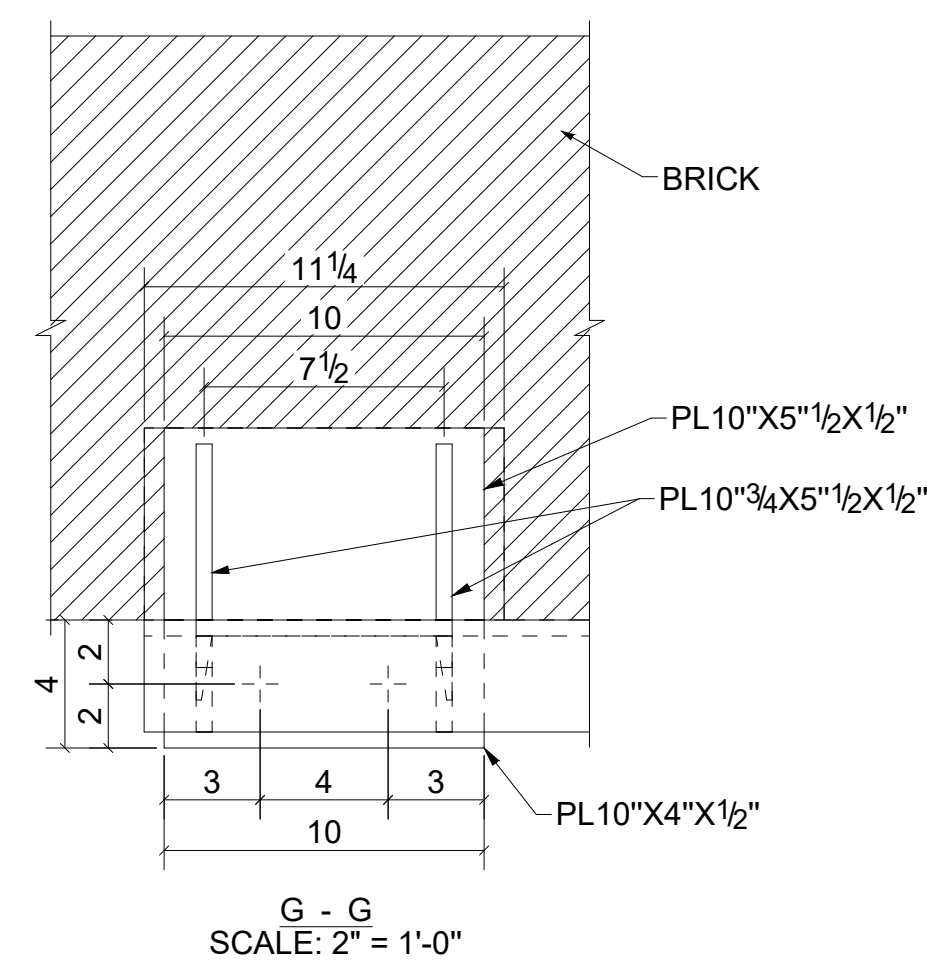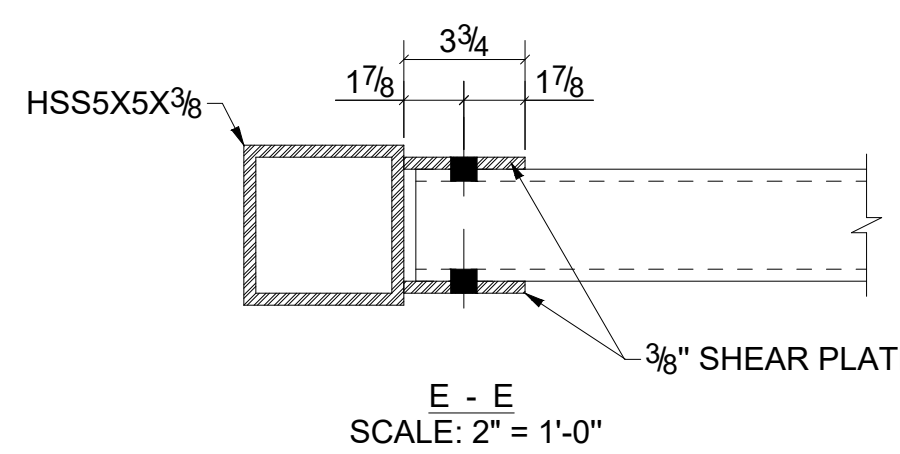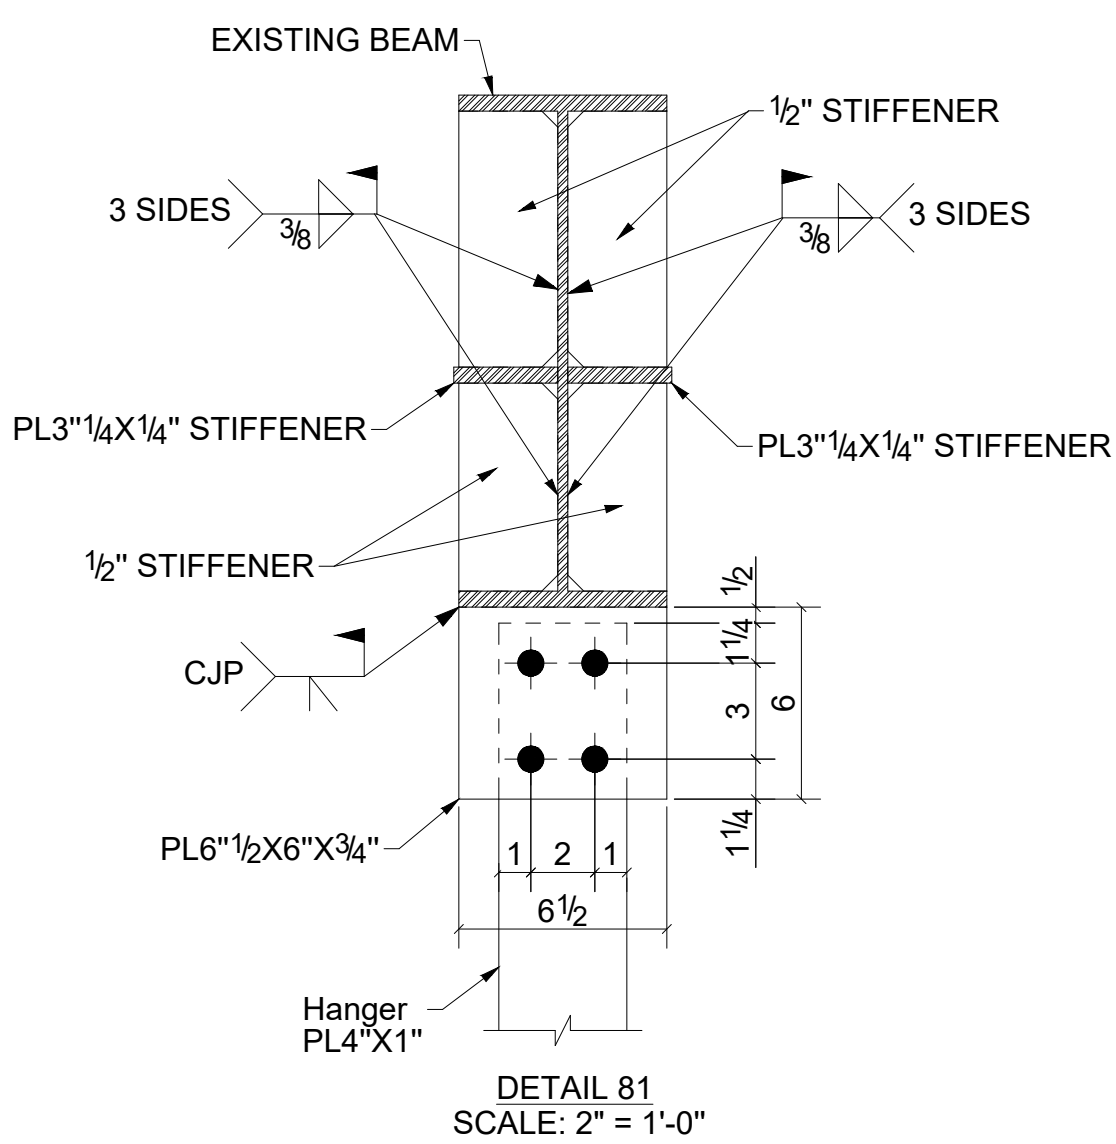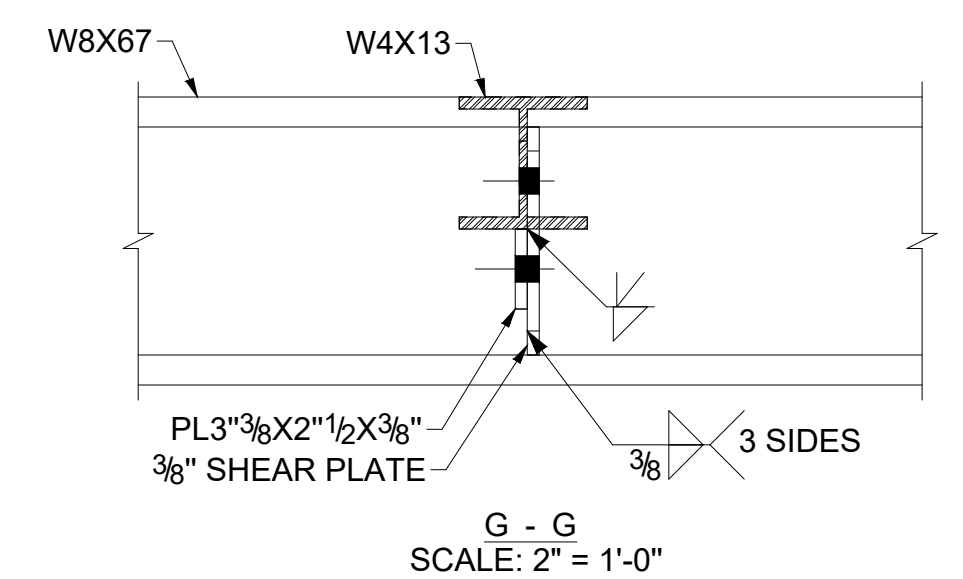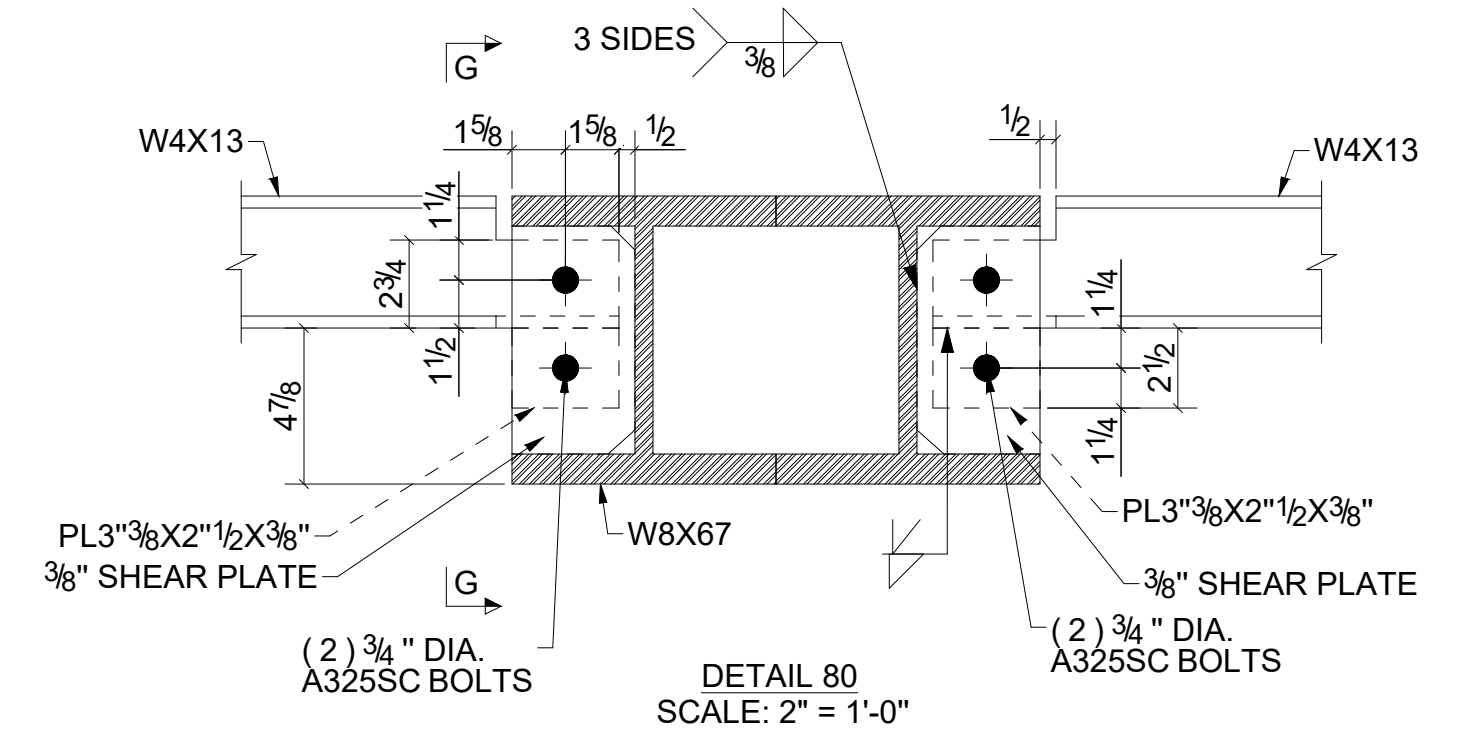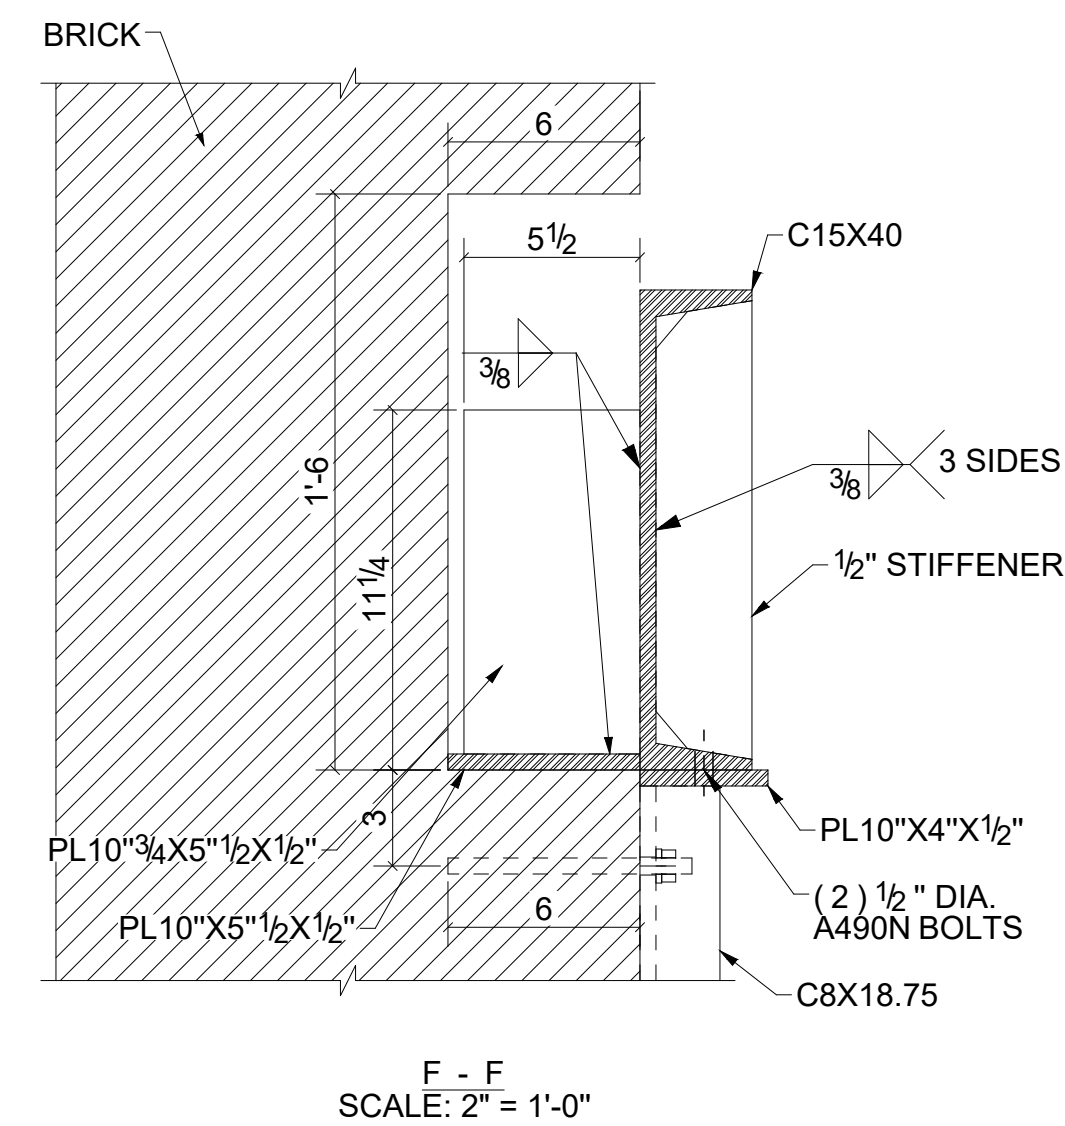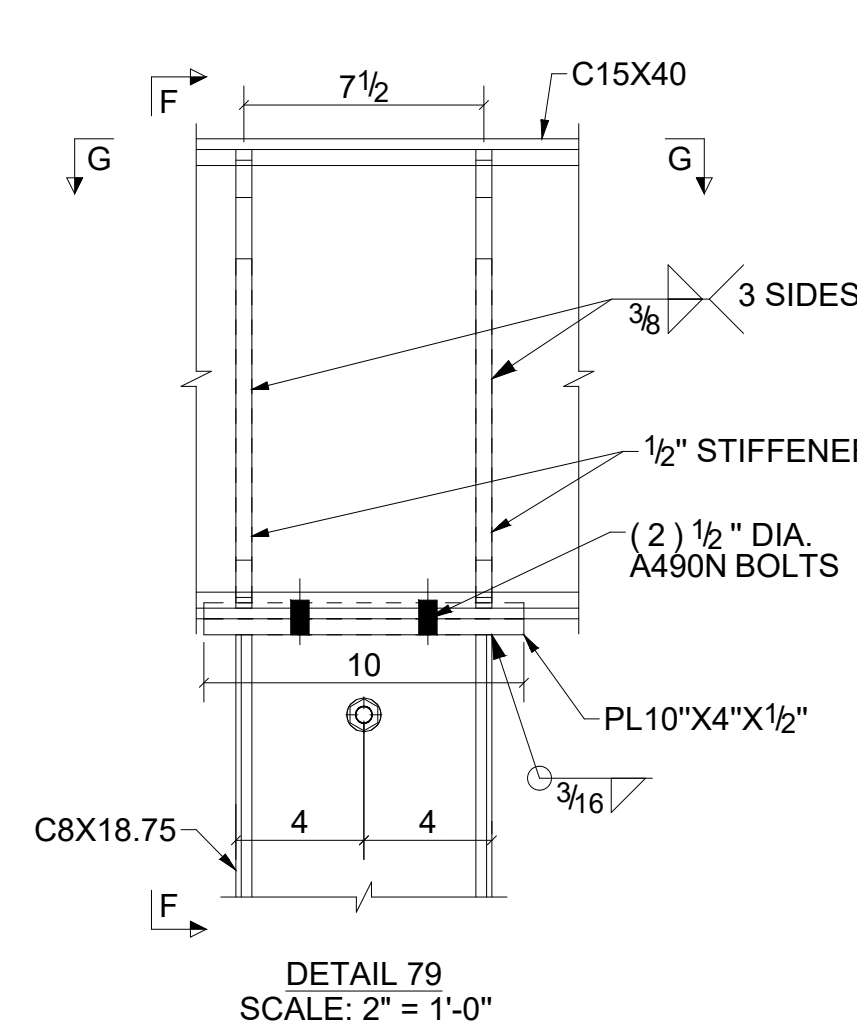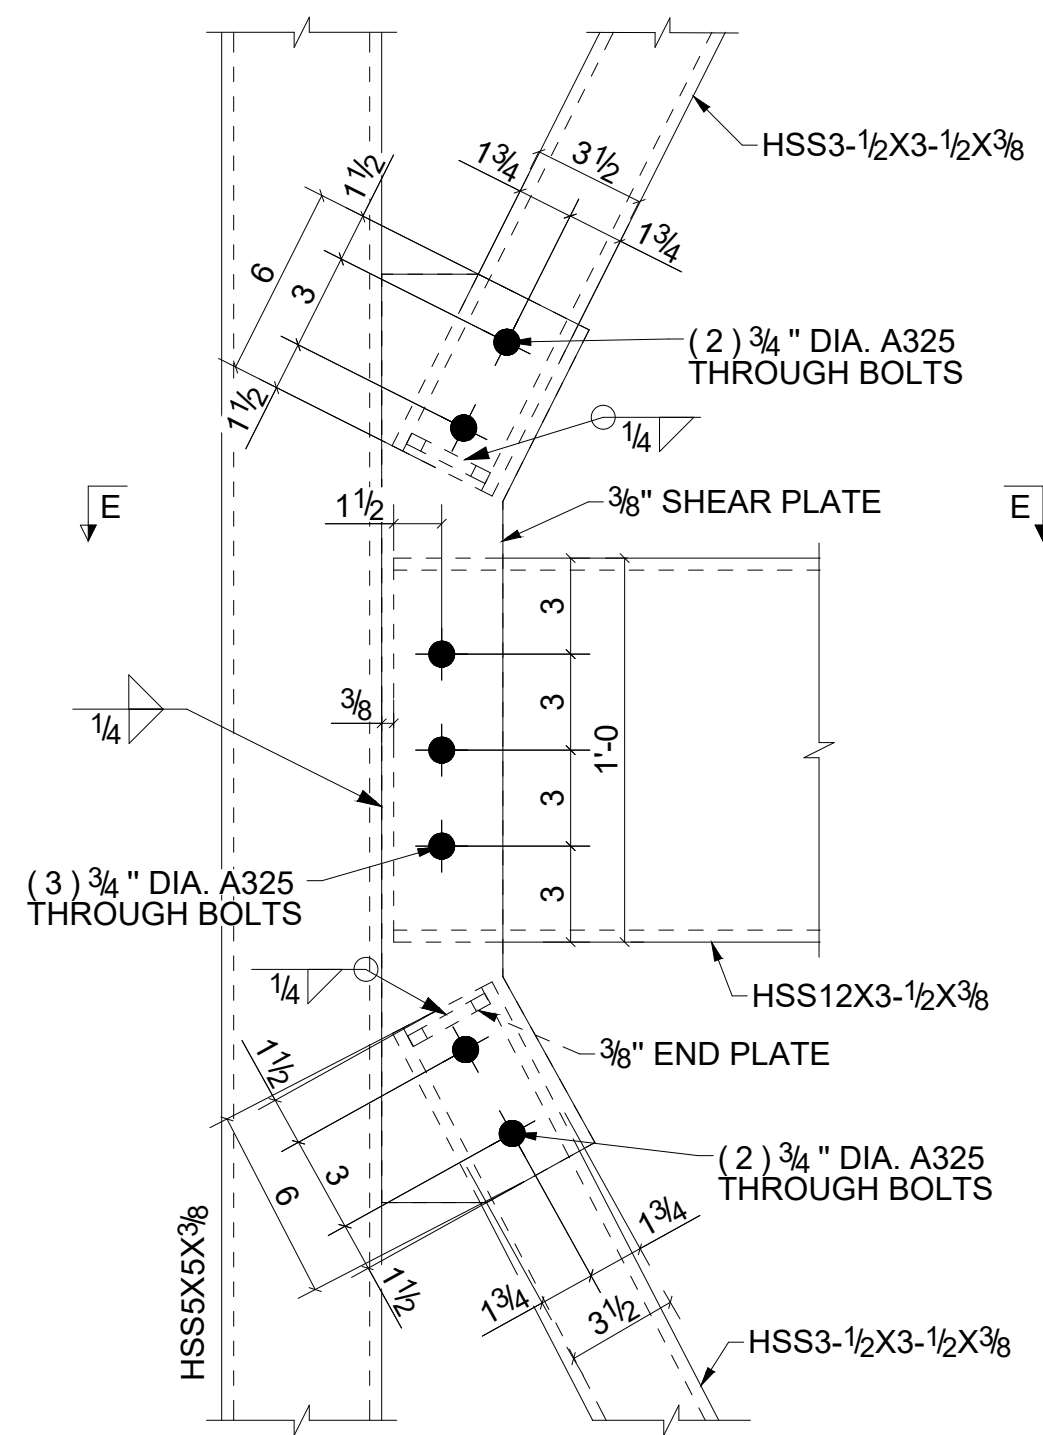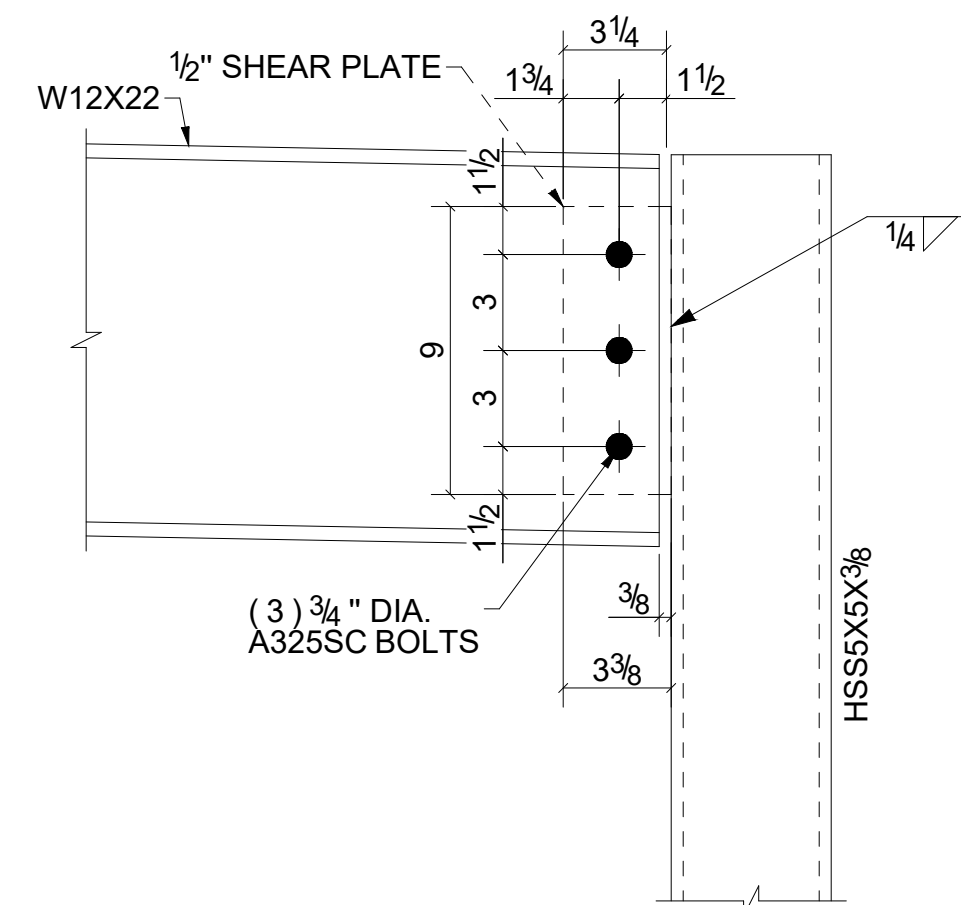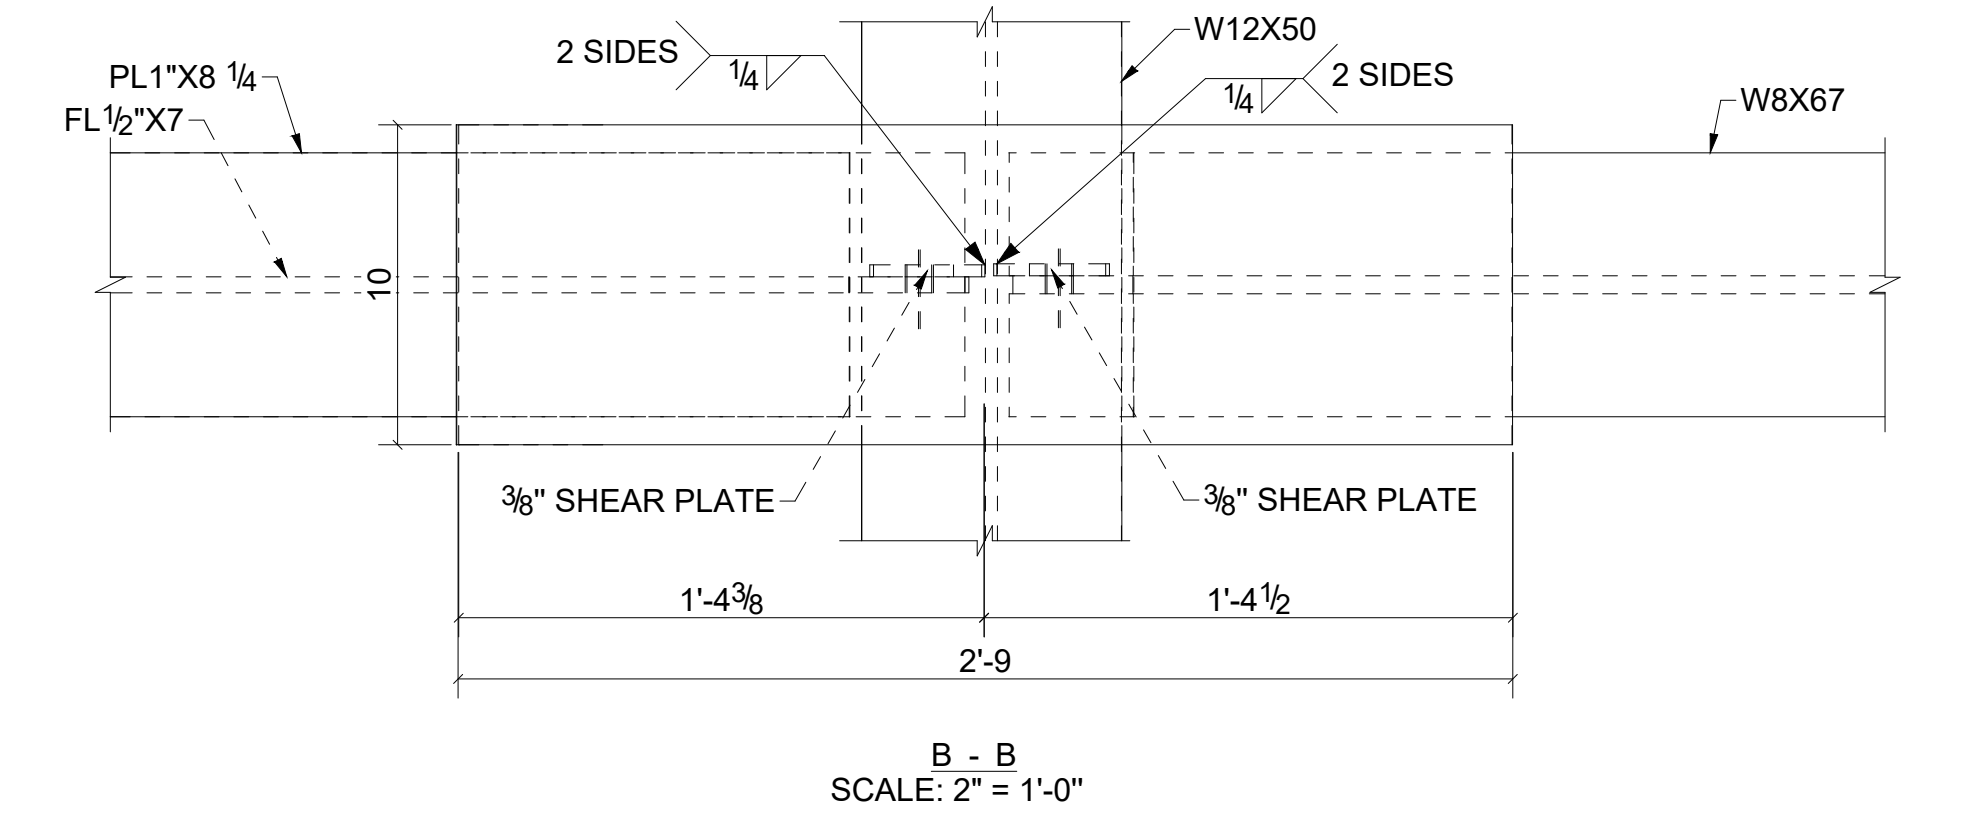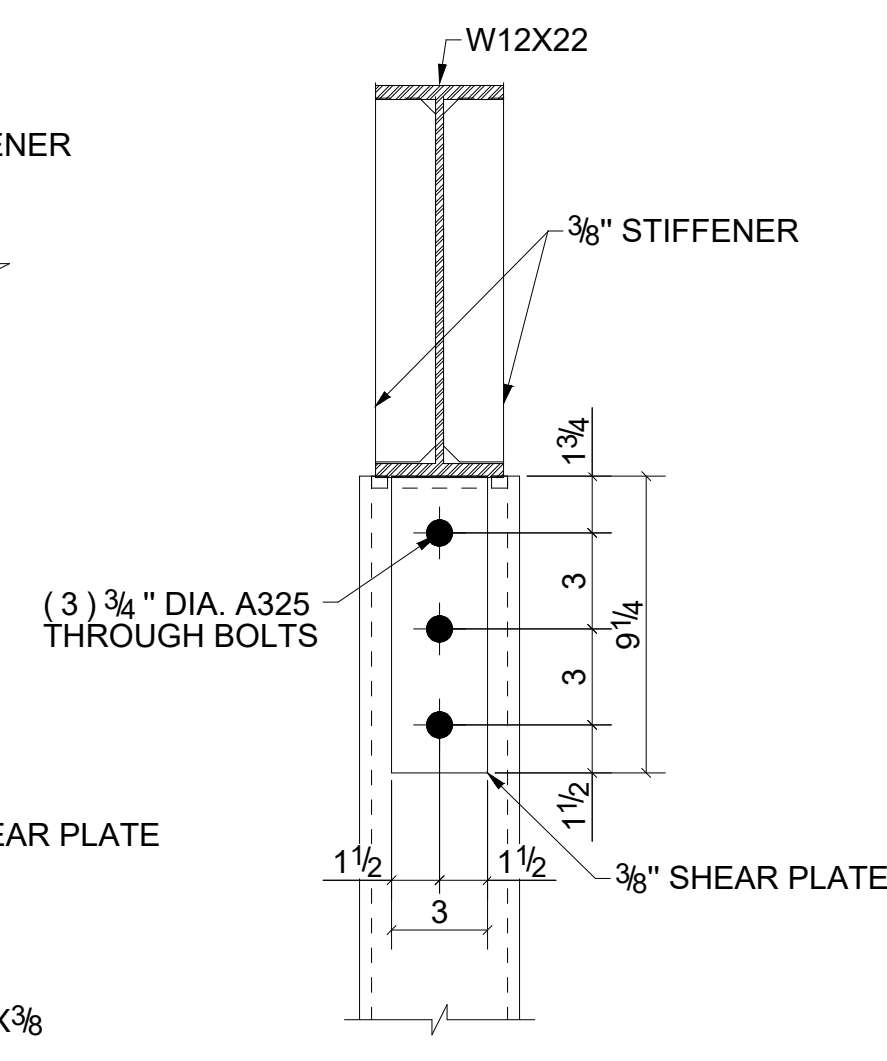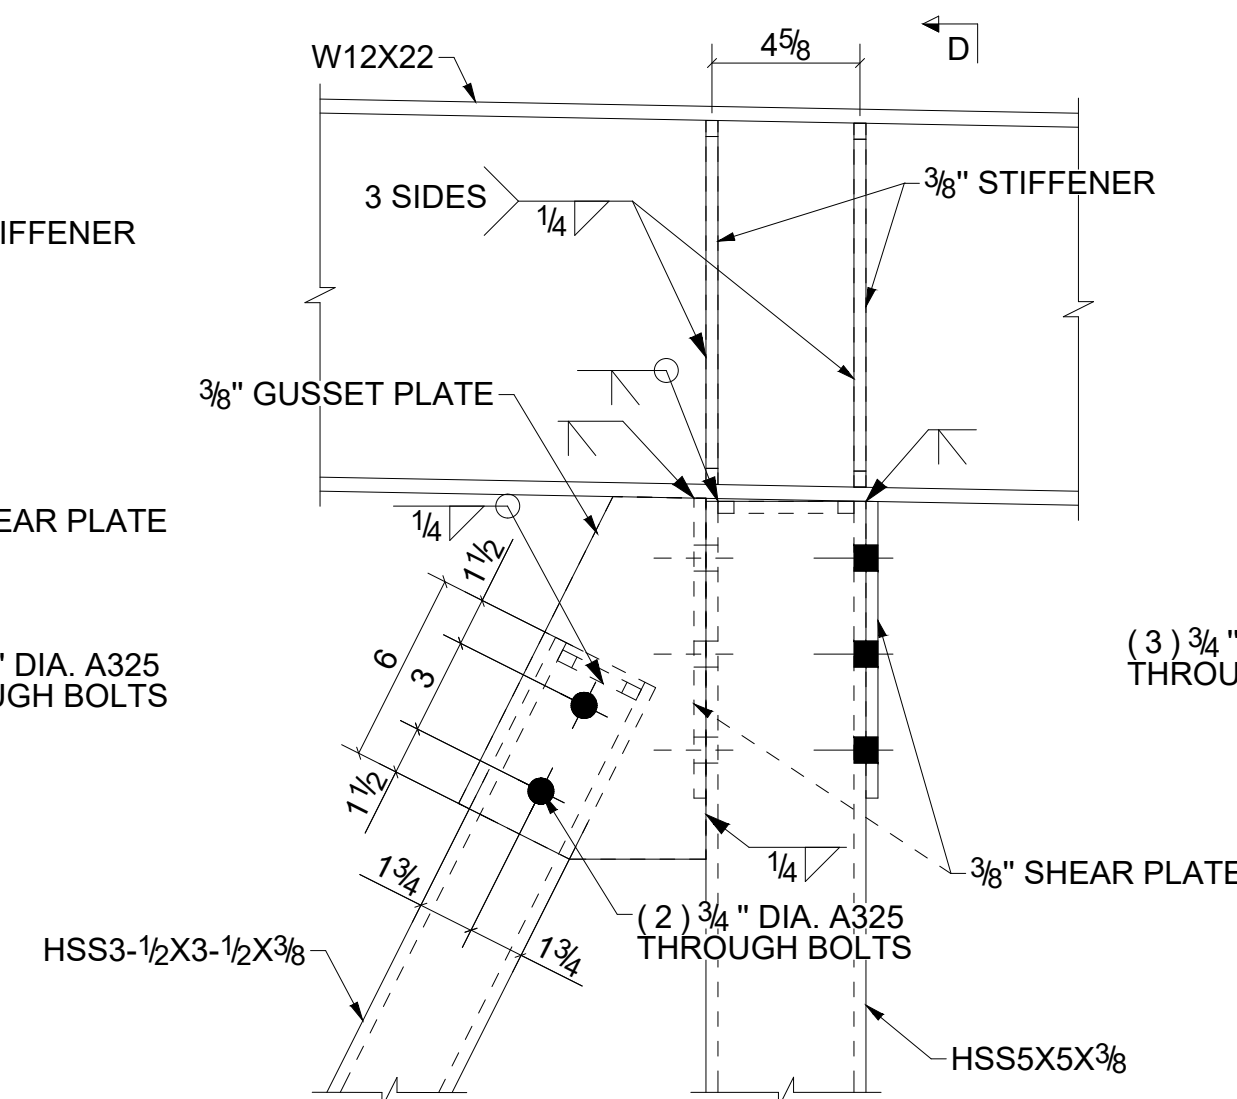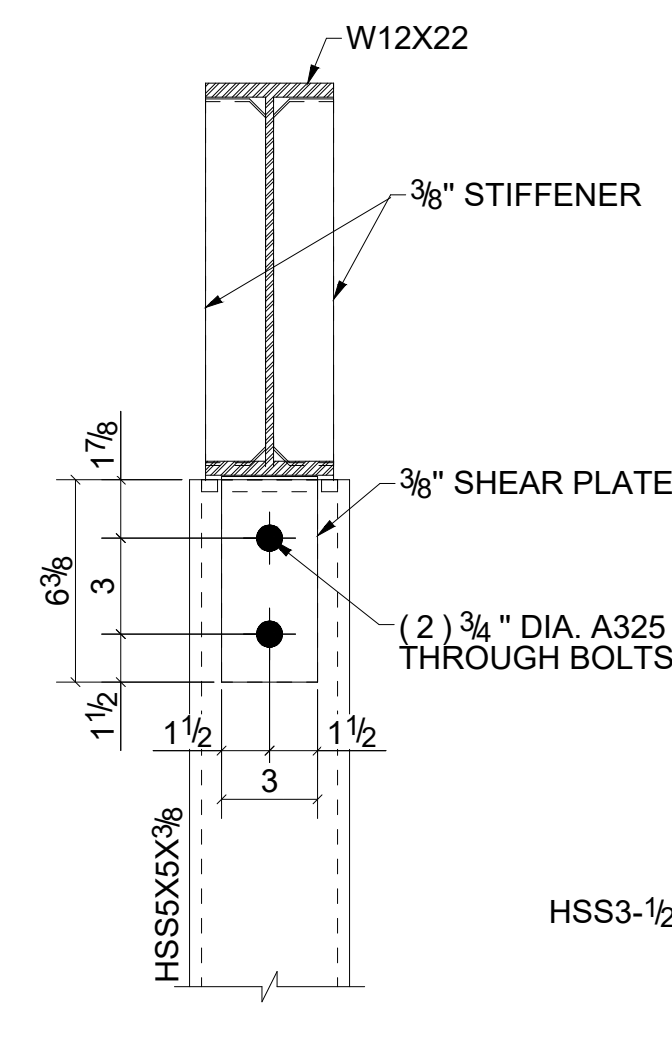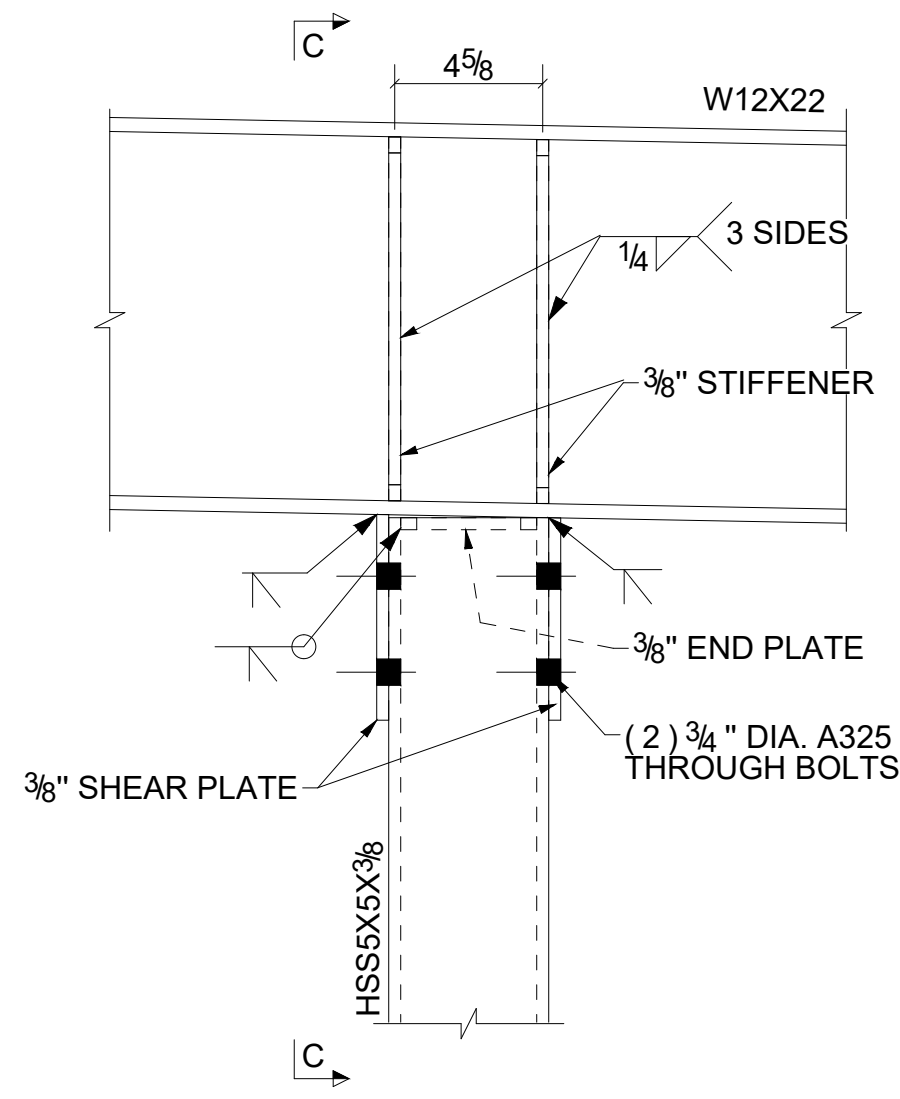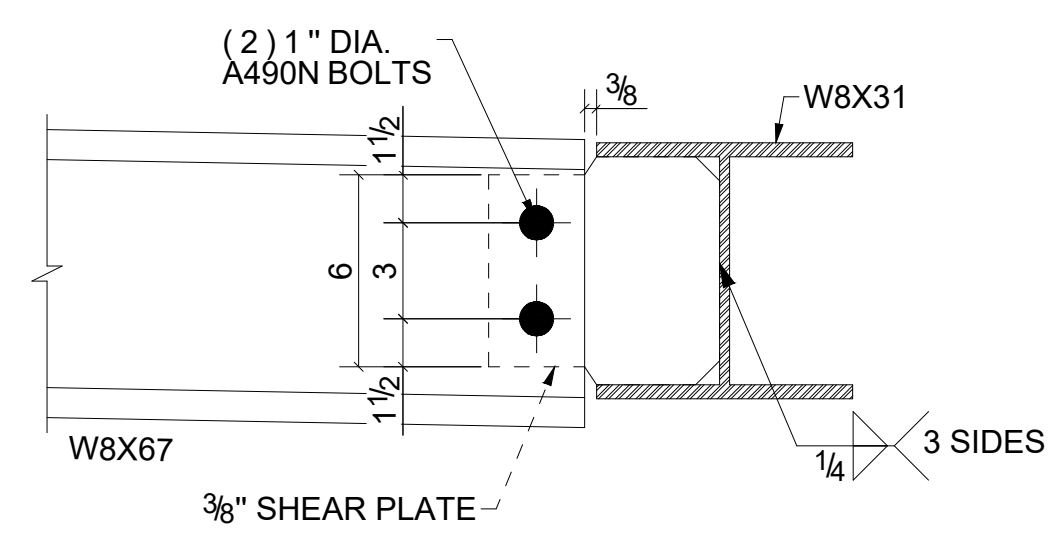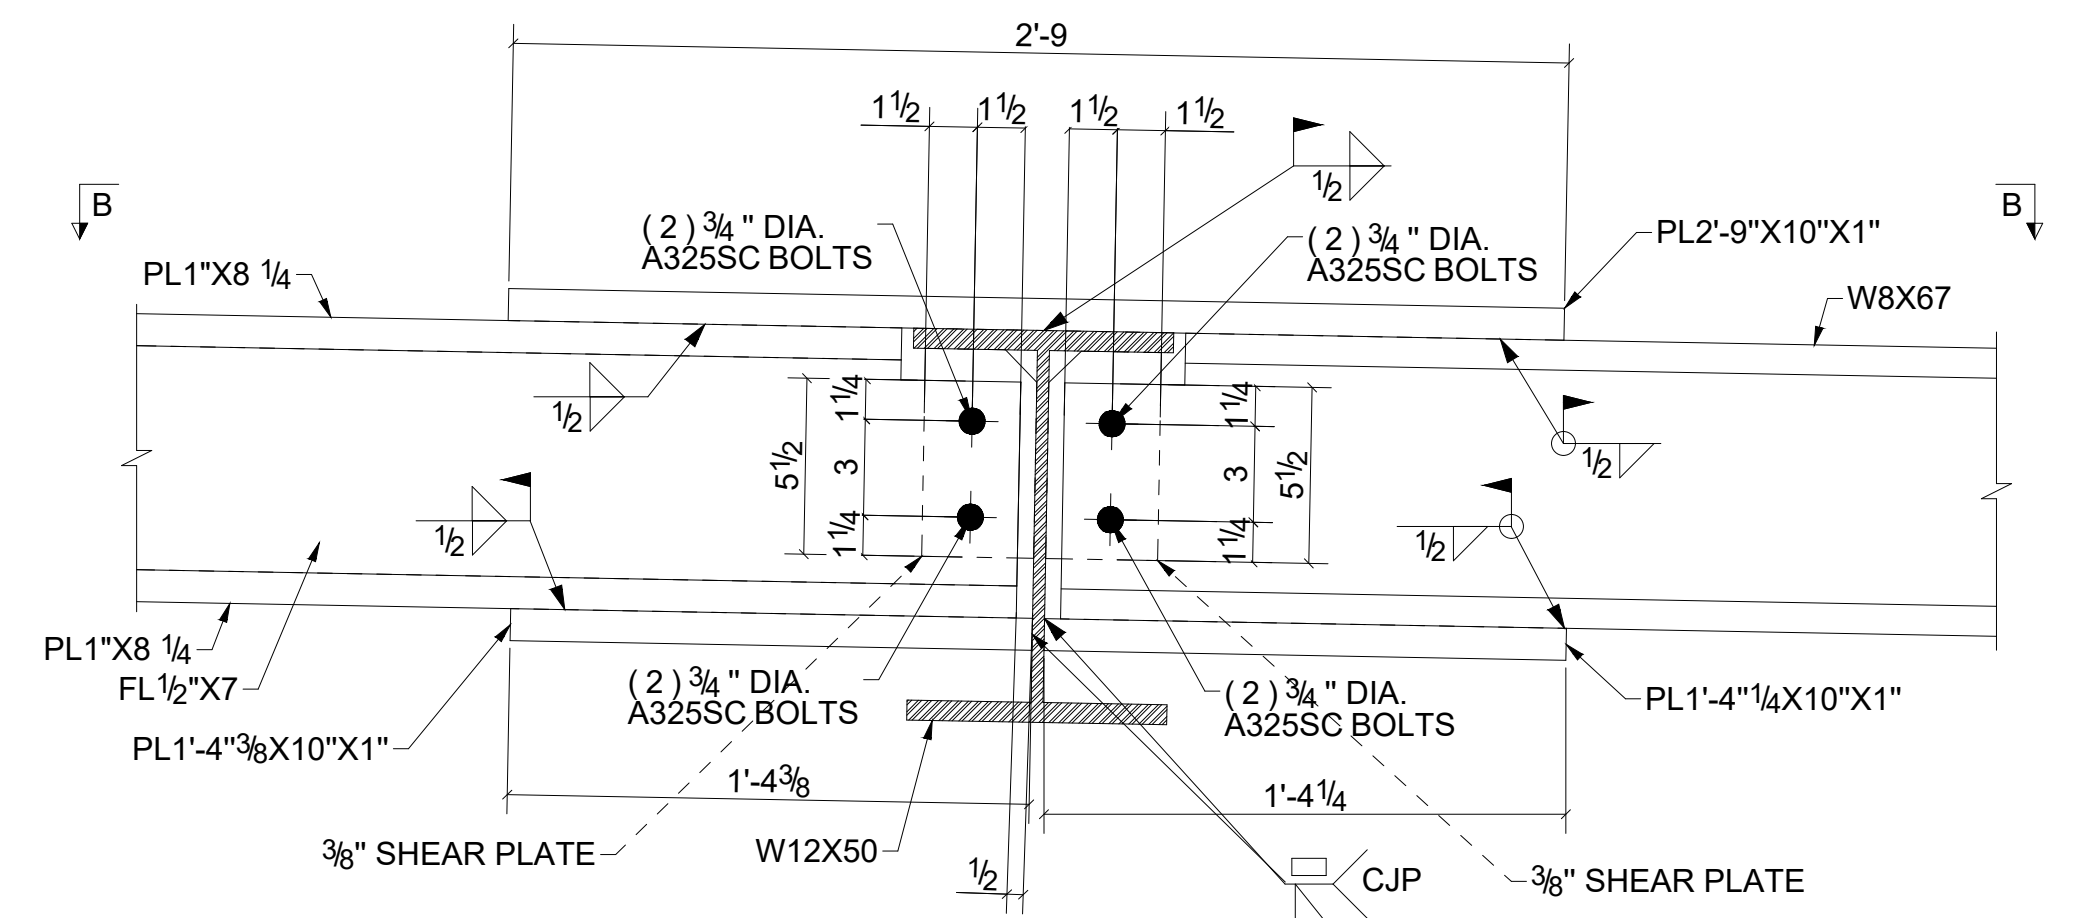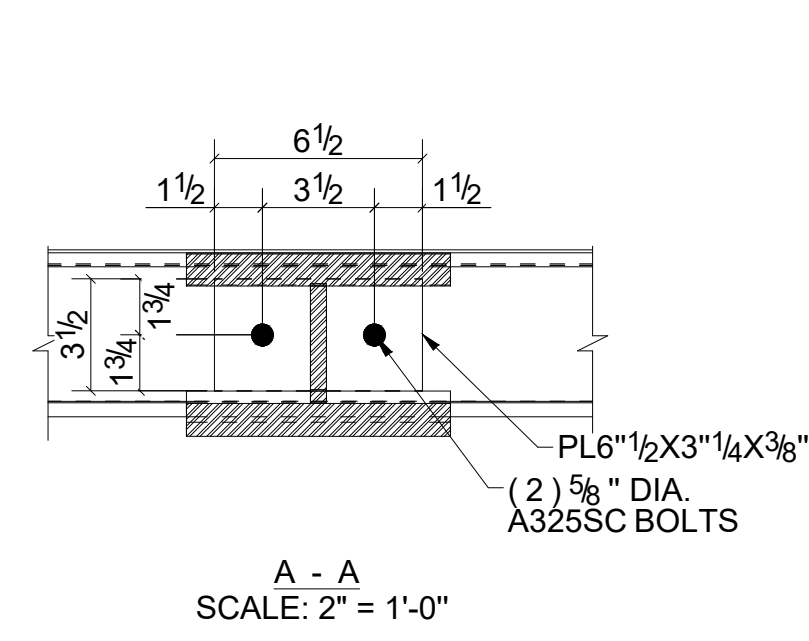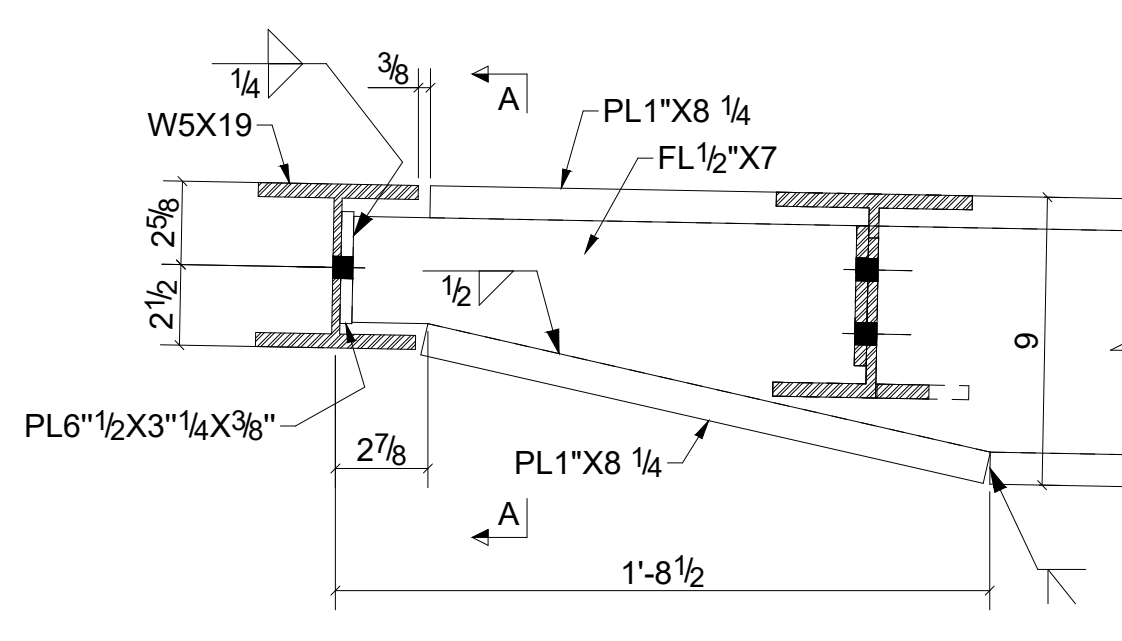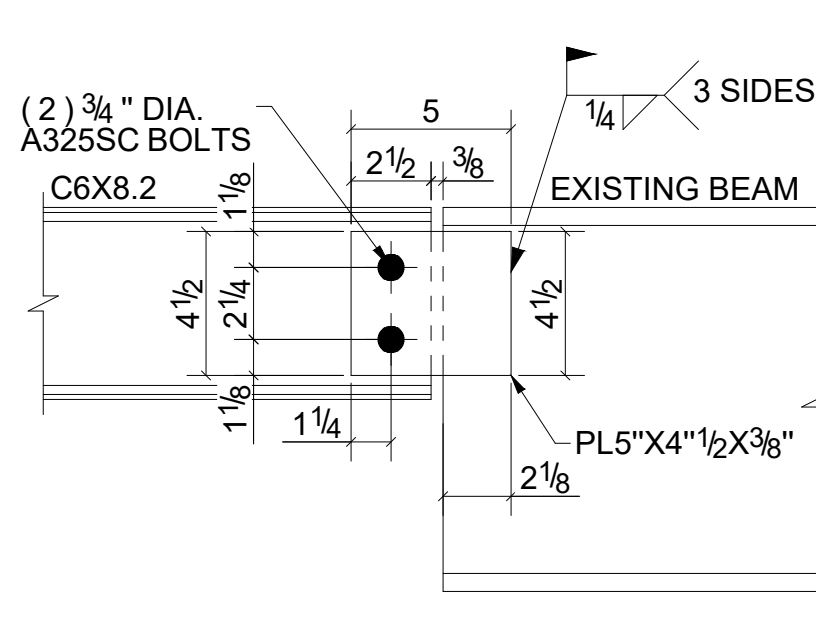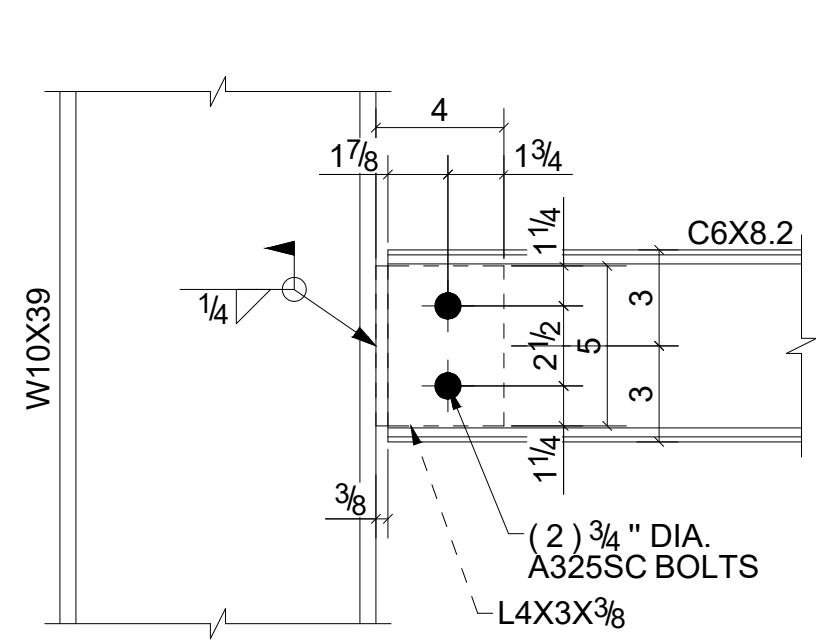

ASTORIA BRANCH LIBRARY RENOVATION

14-01 ASTORIA BOULEVARD, QUEENS, NY 11102

REV	DATE	DESCRIPTION	BY	CHECK
2	04-27-26	ISSUED FOR CLIENT FEEDBACK	MA	
1	02-05-26	ISSUED FOR CLIENT FEEDBACK	MA	
0	08-25-25	ISSUED FOR CLIENT FEEDBACK	MA	


PROJECT:

ASTORIA BRANCH LIBRARY RENOVATION


TITLE:

CONNECTION DETAILS


SHEET: 2/24	DRG. NO. LQASADA-SD-100.22	DETAILER: DraftingServices.com	REV. No. 2
----------------	-------------------------------	-----------------------------------	---------------

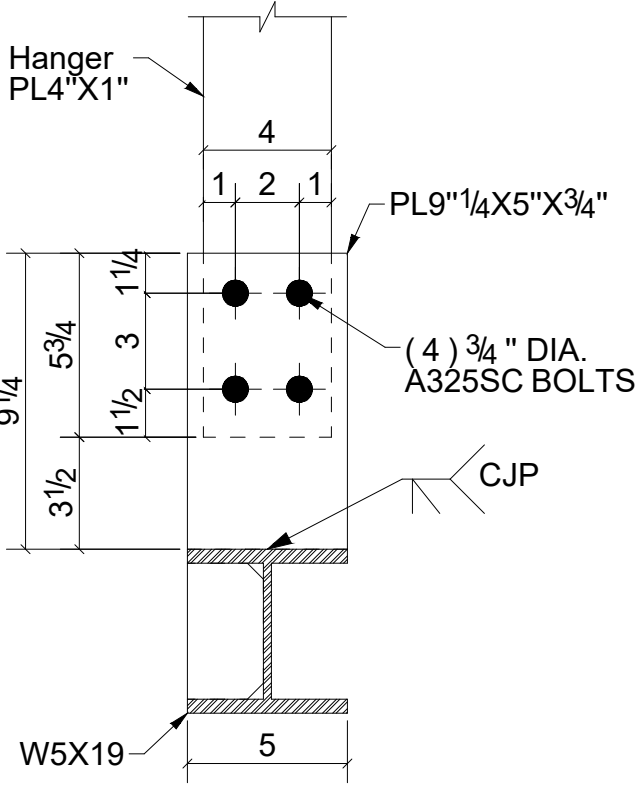



DETAIL 82
SCALE: 2" = 1'-0"

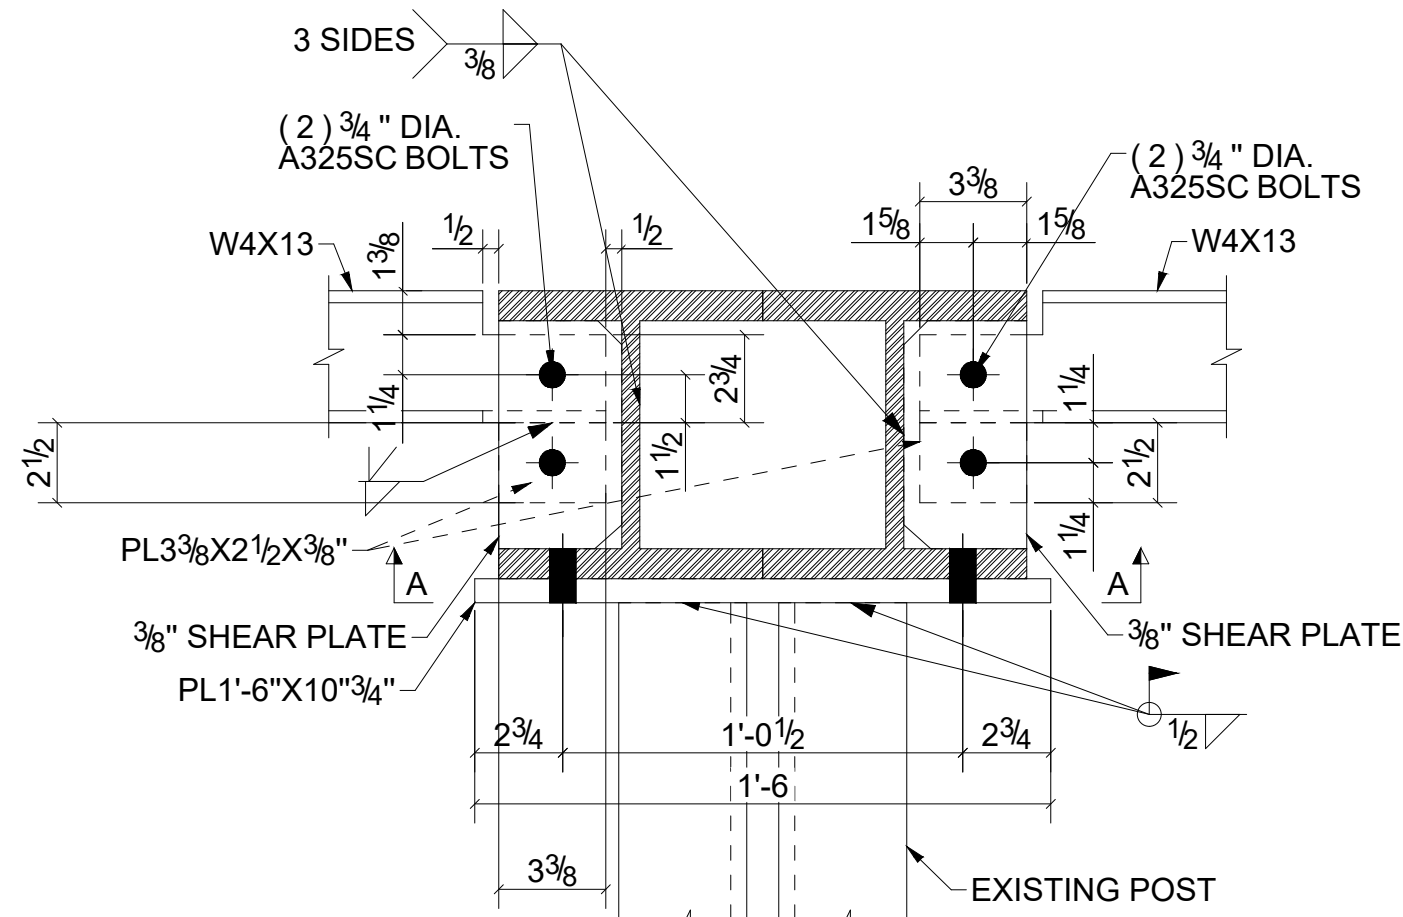


DETAIL 83
SCALE: 2" = 1'-0"

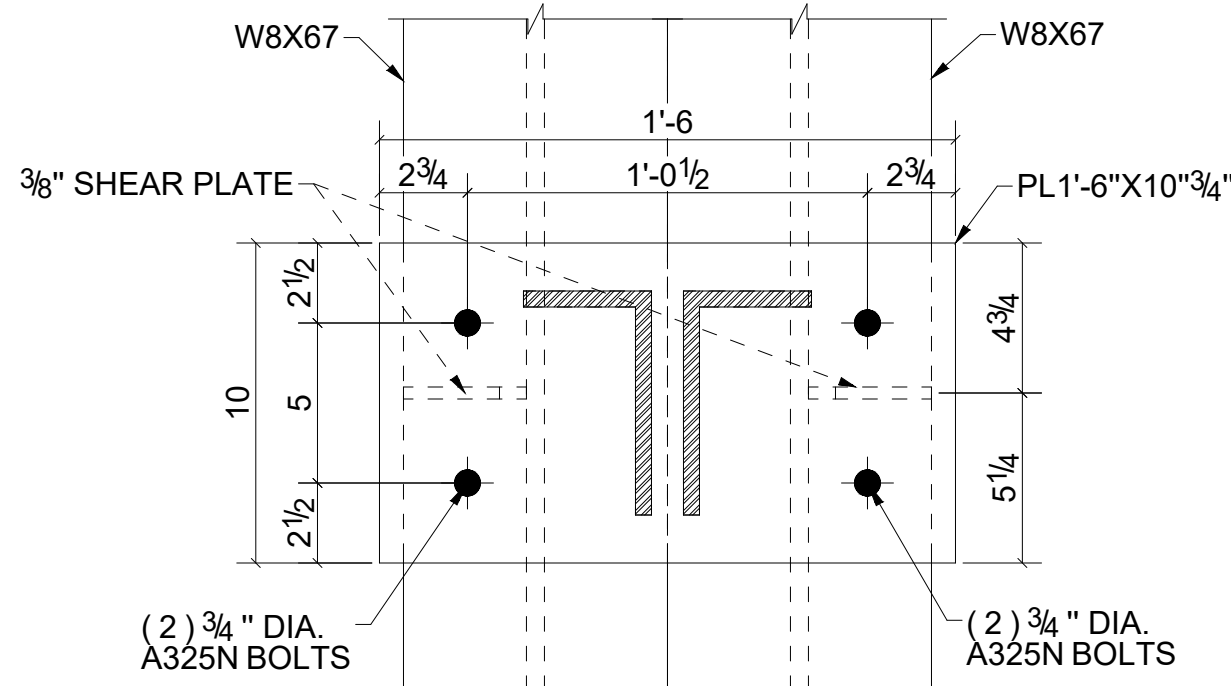


DETAIL 84
SCALE: 2" = 1'-0"

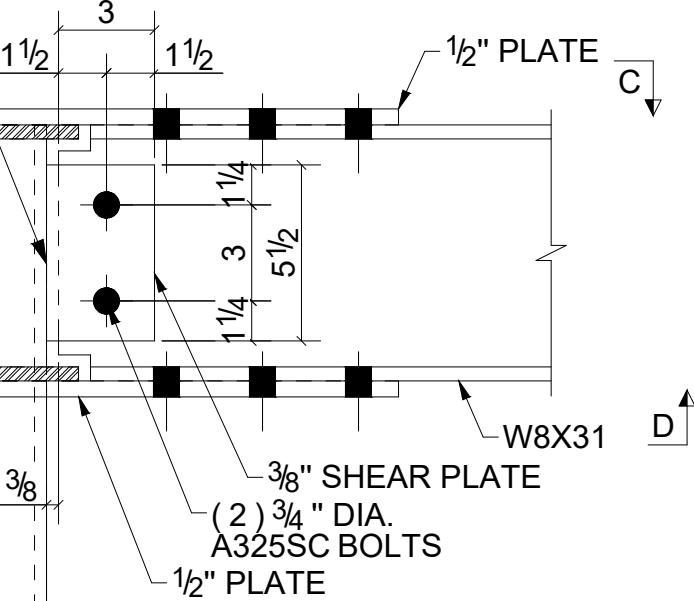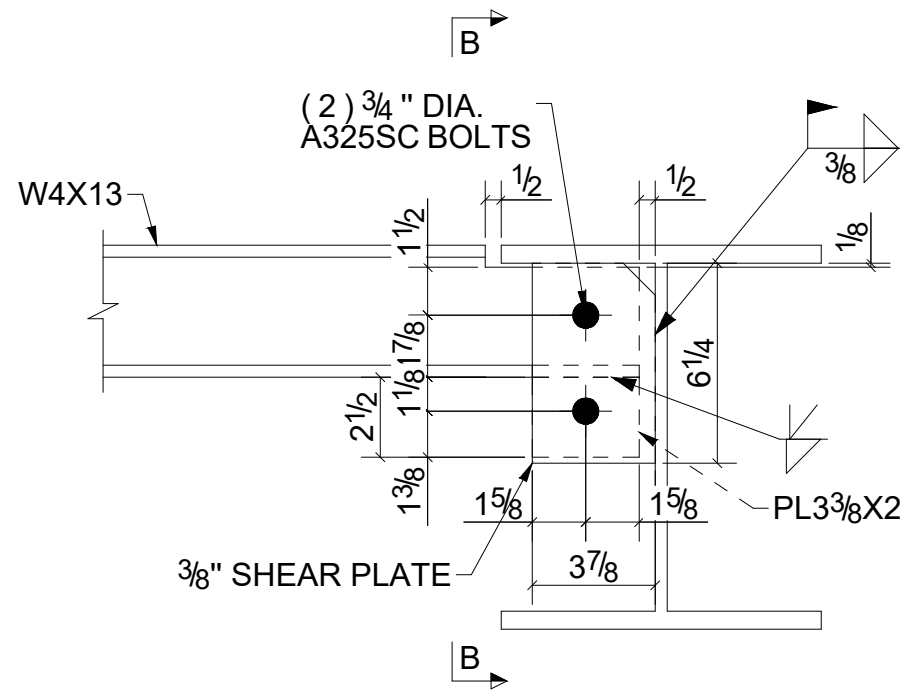


DETAIL 85
SCALE: 2" = 1'-0"

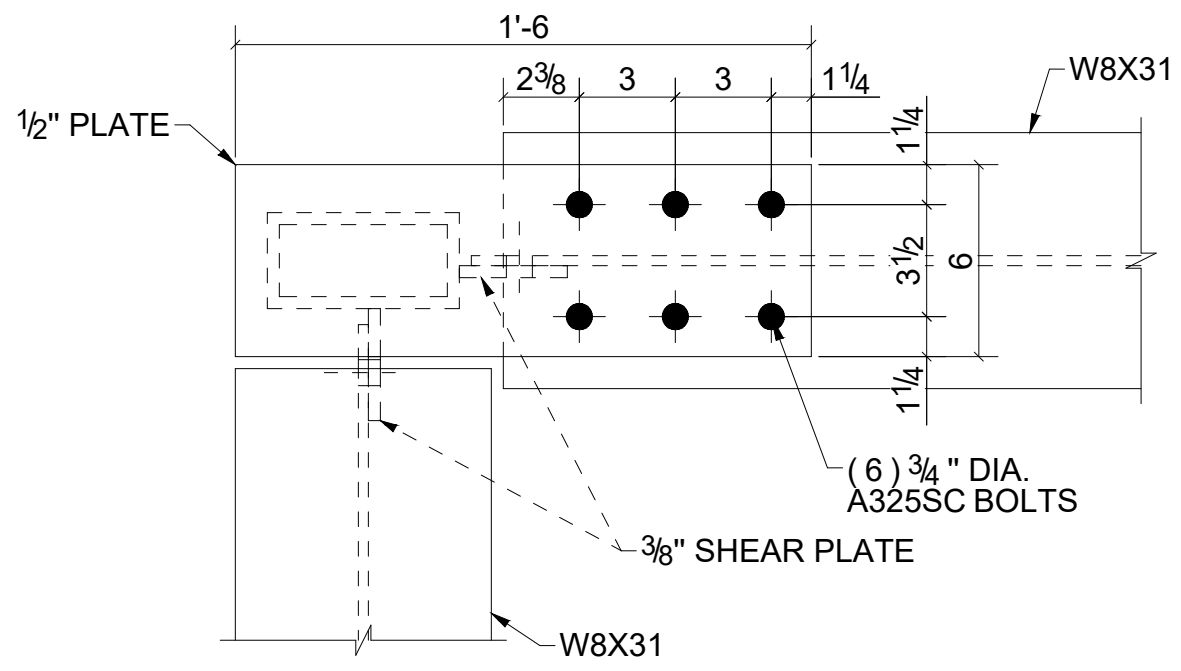


C - C
SCALE: 2" = 1'-0"

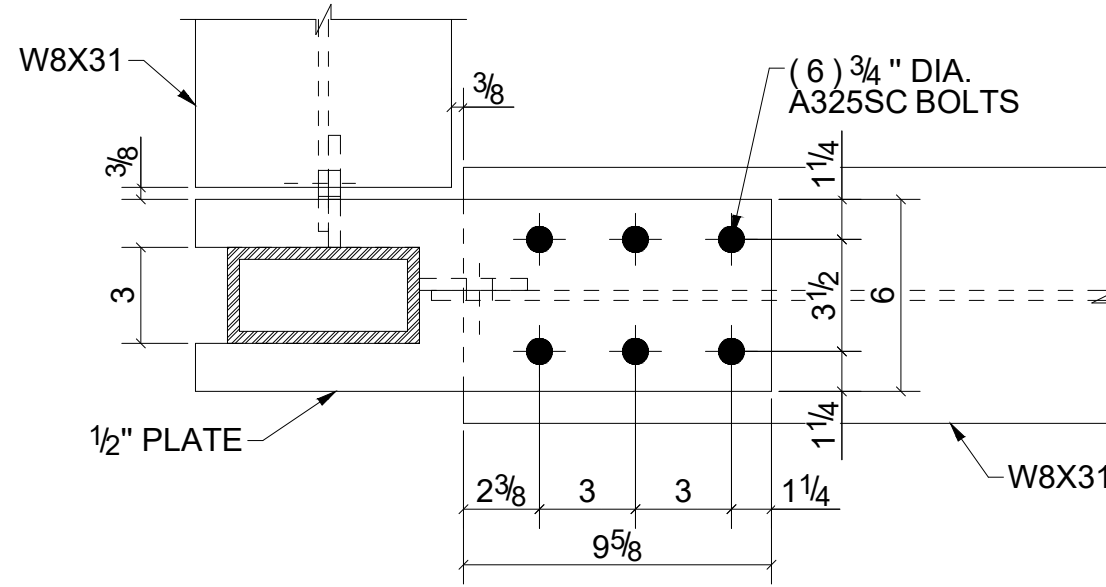


D - D
SCALE: 2" = 1'-0"

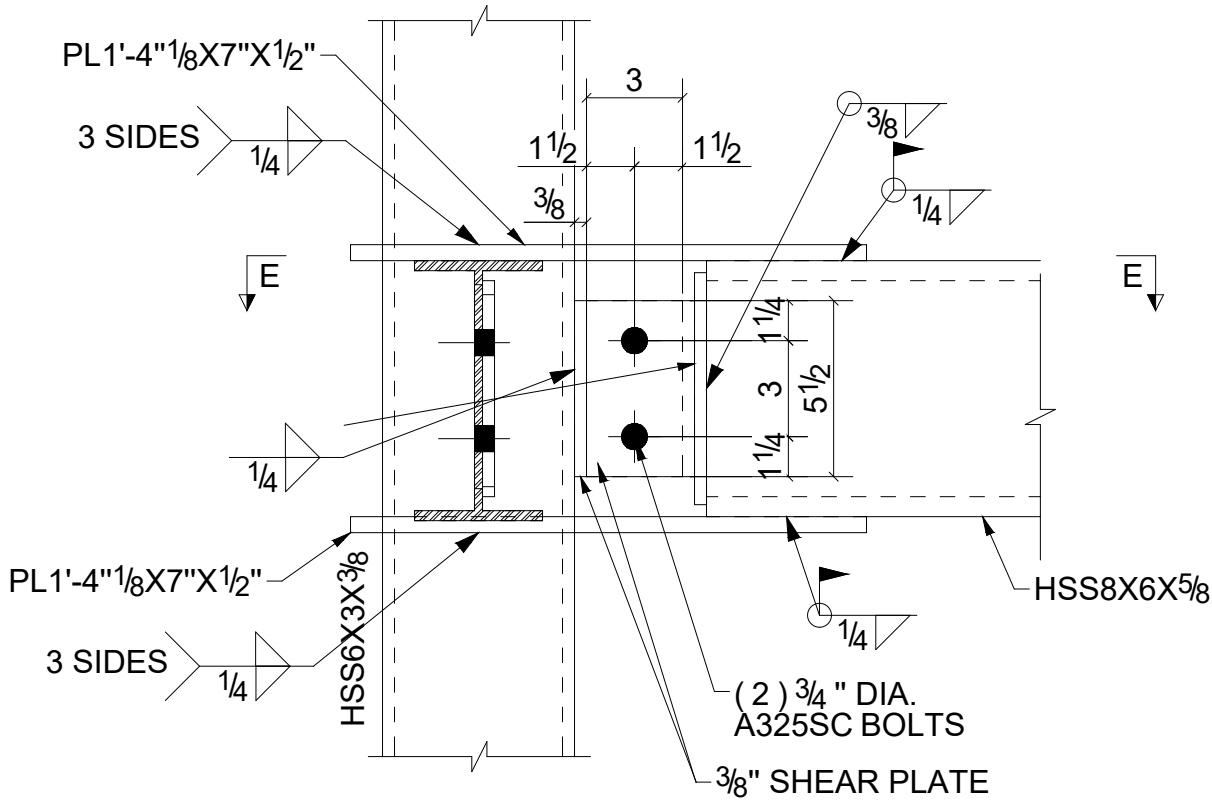


DETAIL 86
SCALE: 2" = 1'-0"

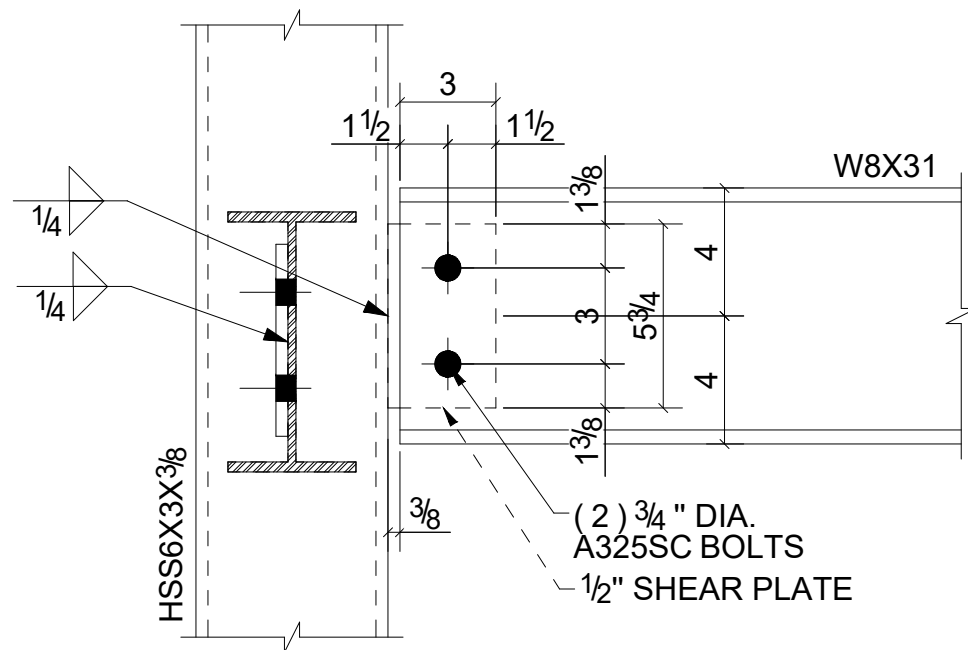


DETAIL 87
SCALE: 2" = 1'-0"

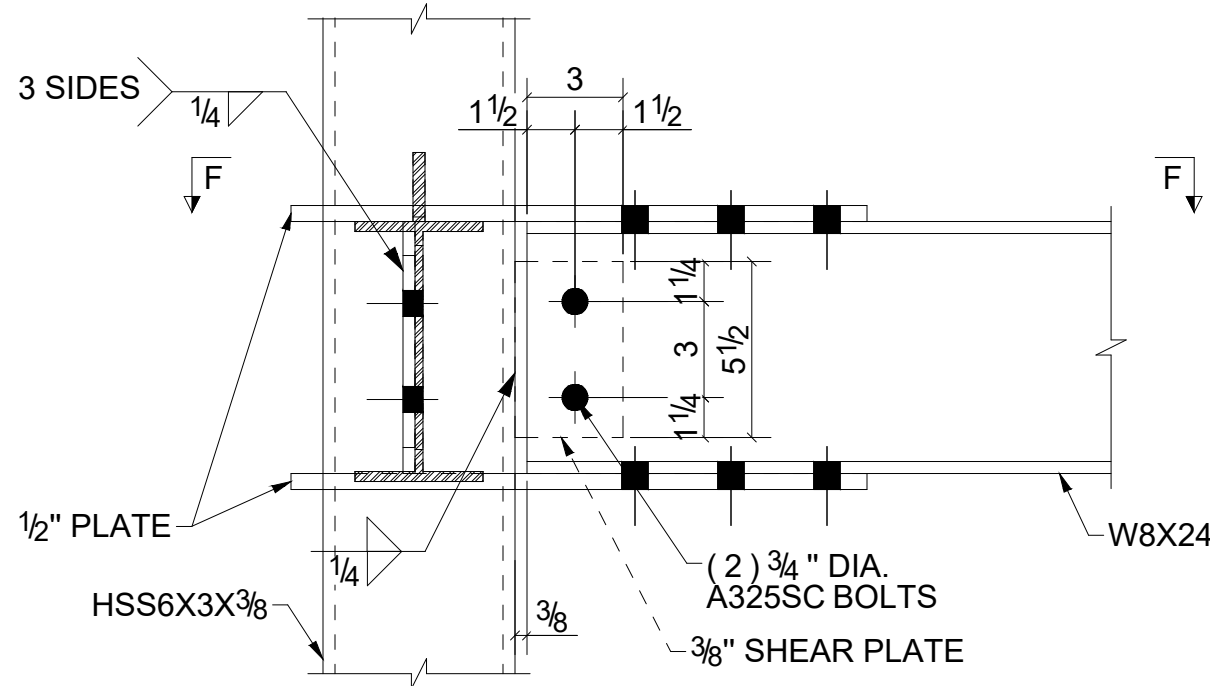


DETAIL 88
SCALE: 2" = 1'-0"

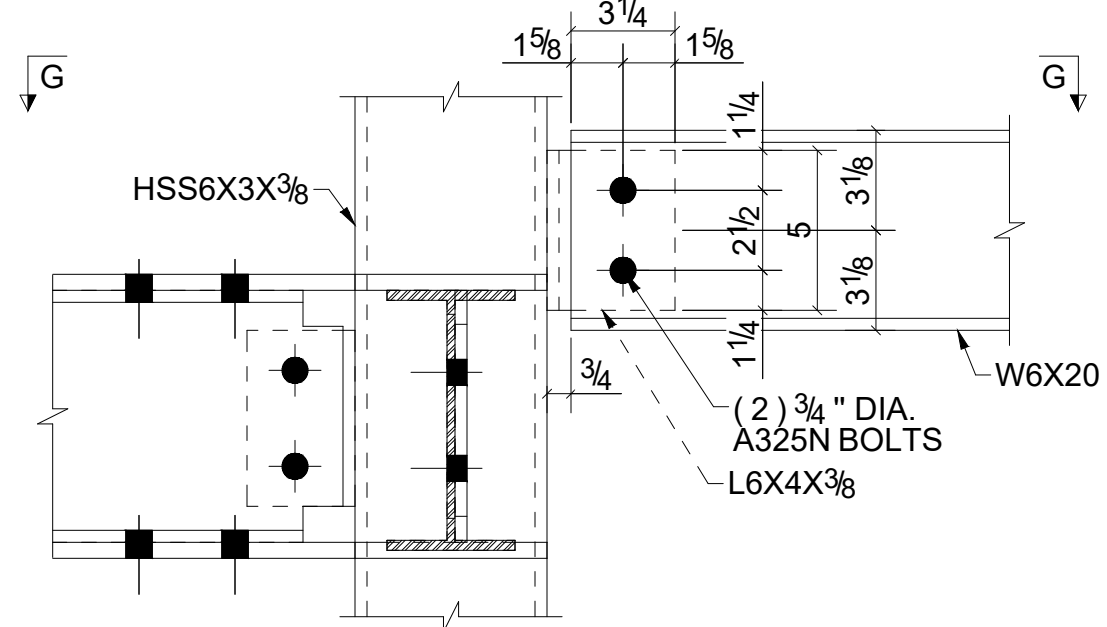


DETAIL 89
SCALE: 2" = 1'-0"

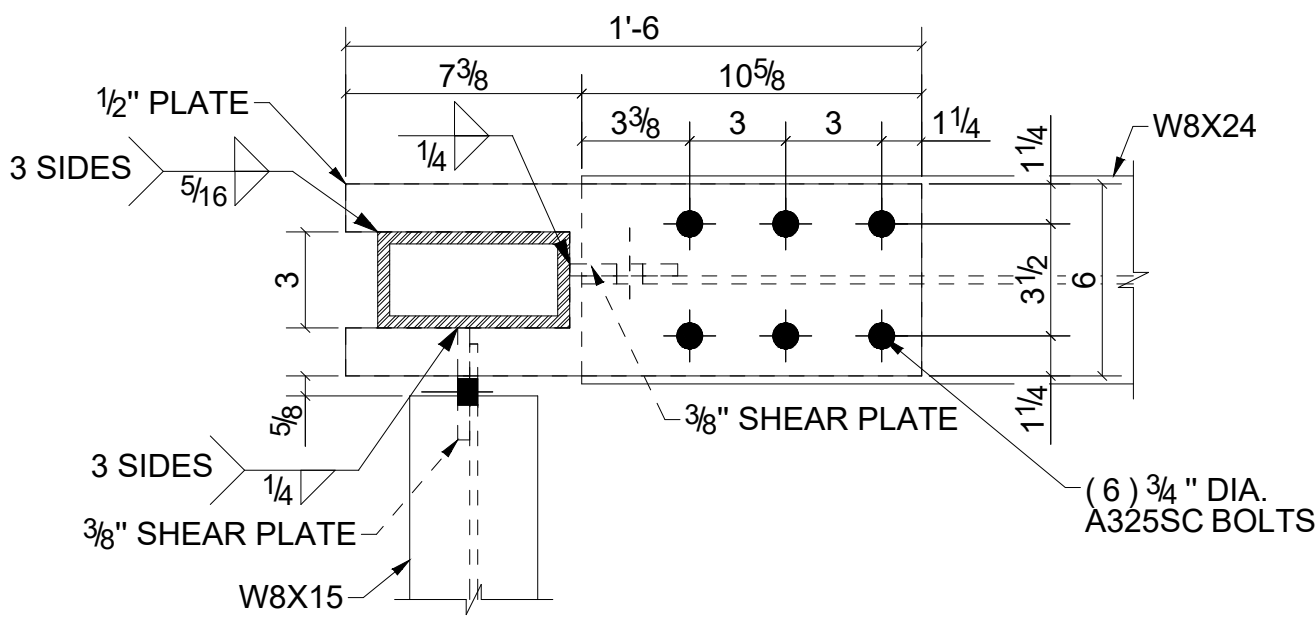

F - F
SCALE: 2" = 1'-0"

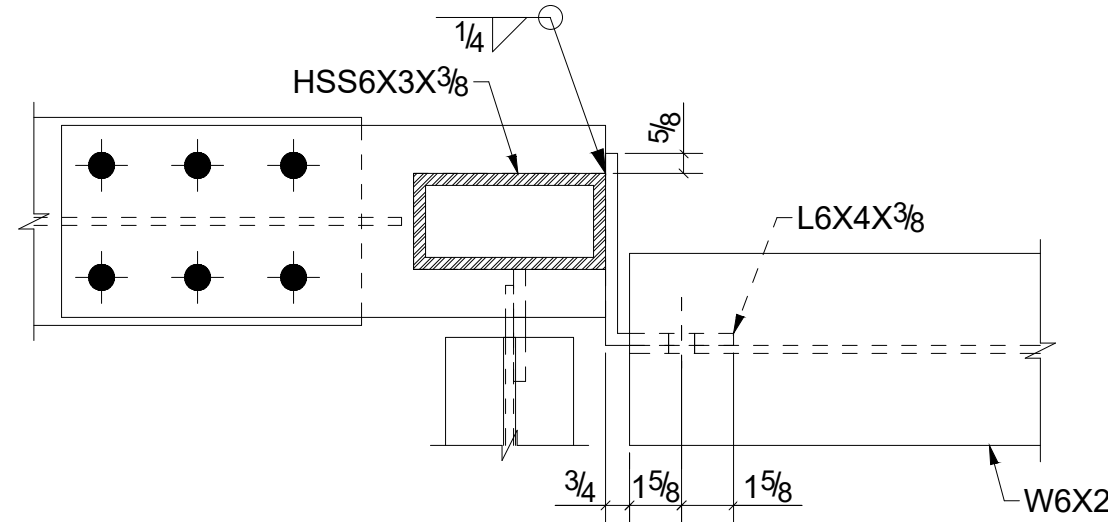

G - G
SCALE: 2" = 1'-0"

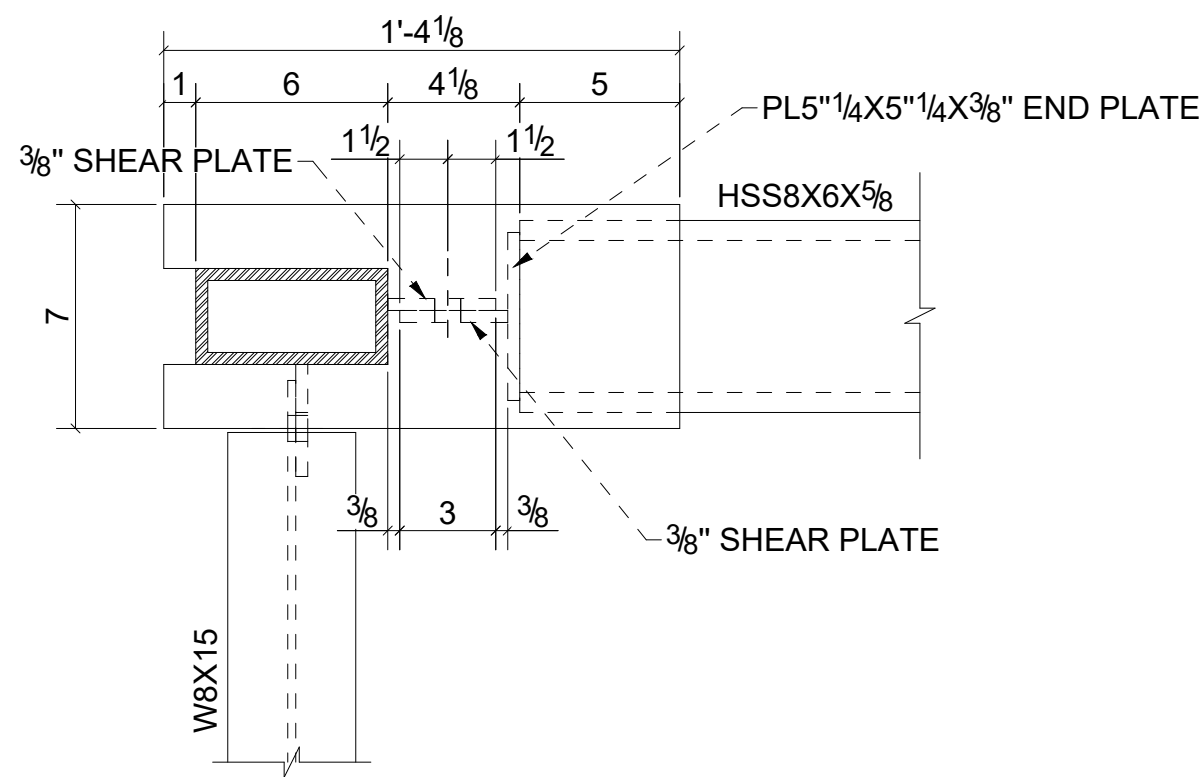

E - E
SCALE: 2" = 1'-0"

ASTORIA BRANCH LIBRARY RENOVATION












14-01 ASTORIA BOULEVARD, QUEENS, NY 11102

REV	DATE	DESCRIPTION	BY	CHECK
2	04-27-26	ISSUED FOR CLIENT FEEDBACK	MA	
1	02-05-26	ISSUED FOR CLIENT FEEDBACK	MA	
0	08-25-25	ISSUED FOR CLIENT FEEDBACK	MA	

PROJECT:
ASTORIA BRANCH LIBRARY RENOVATION

TITLE:
CONNECTION DETAILS

SHEET:	DRG. No.	DETAILER:	REV. No.
23/24	LQASADA-SD-100-23	DraftingServices.com	2

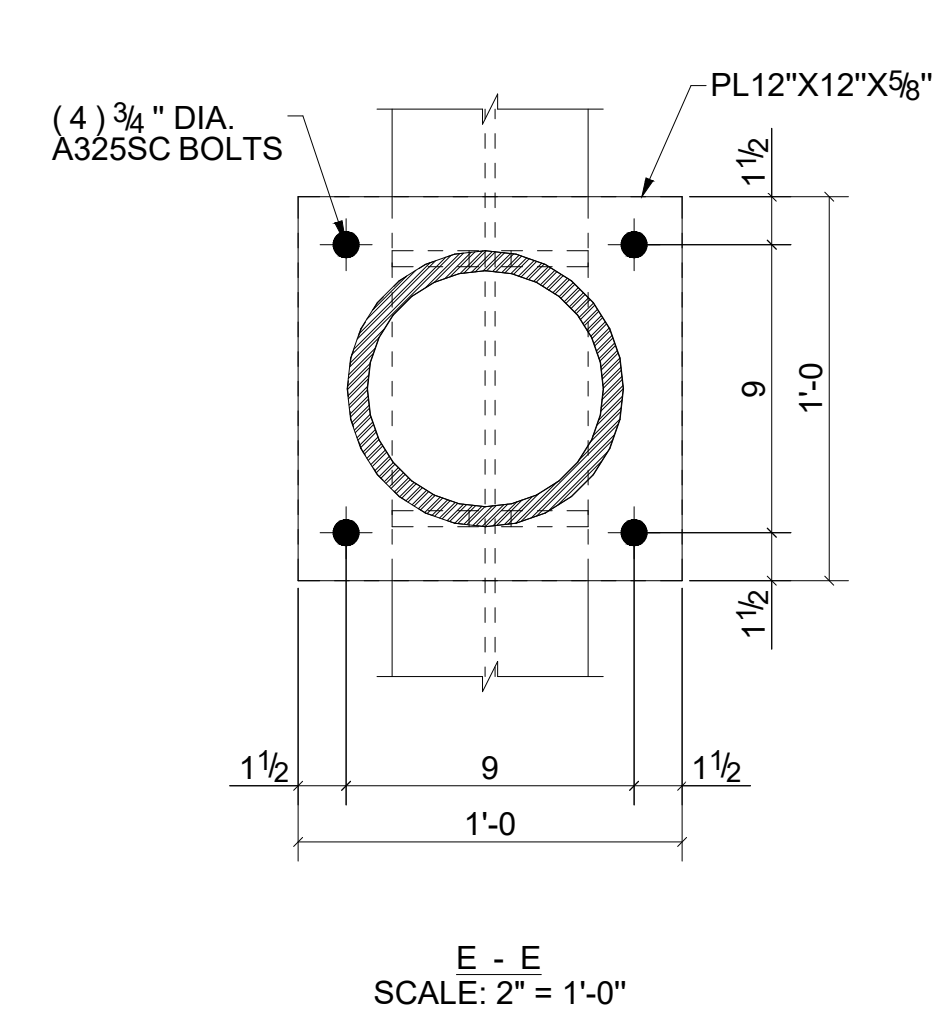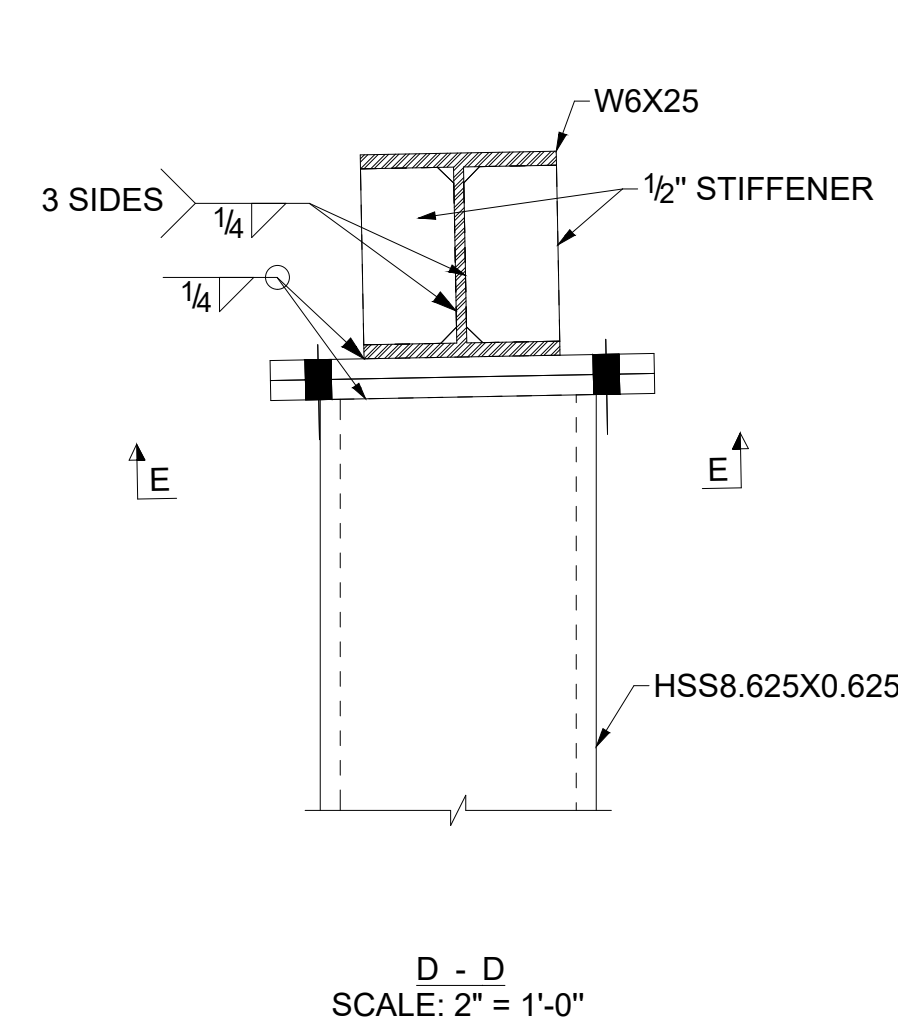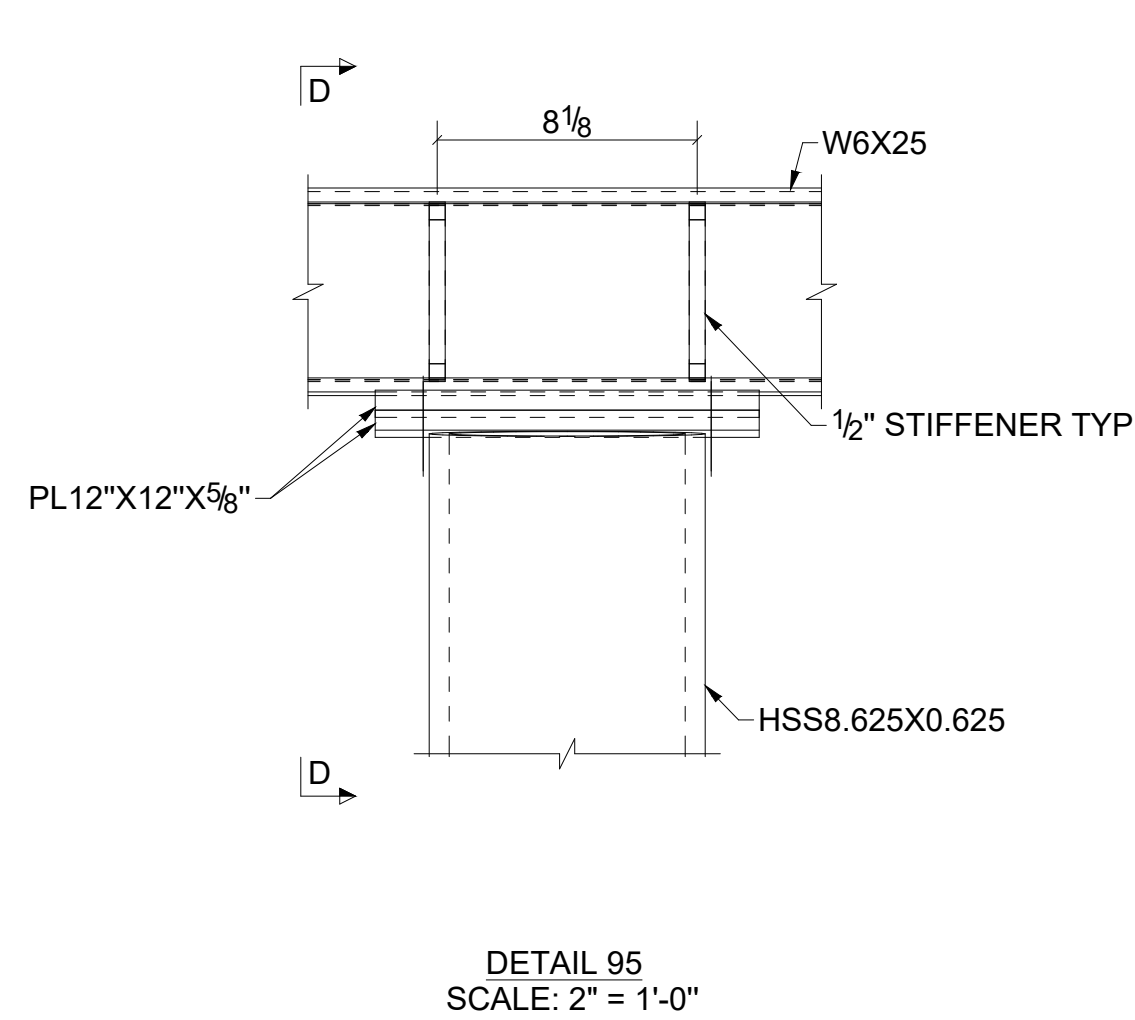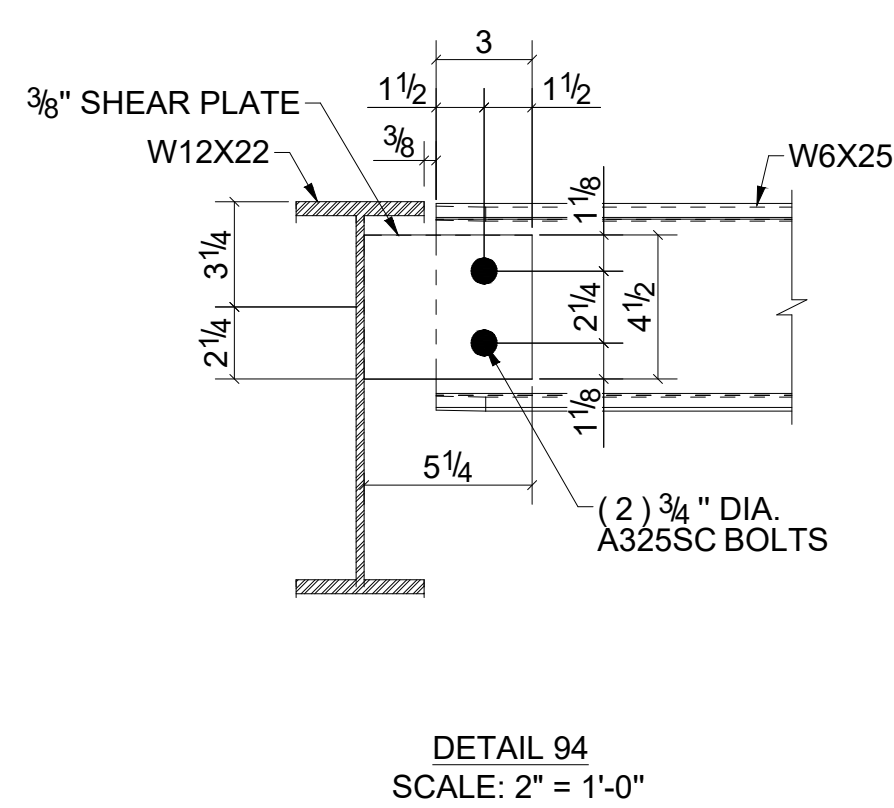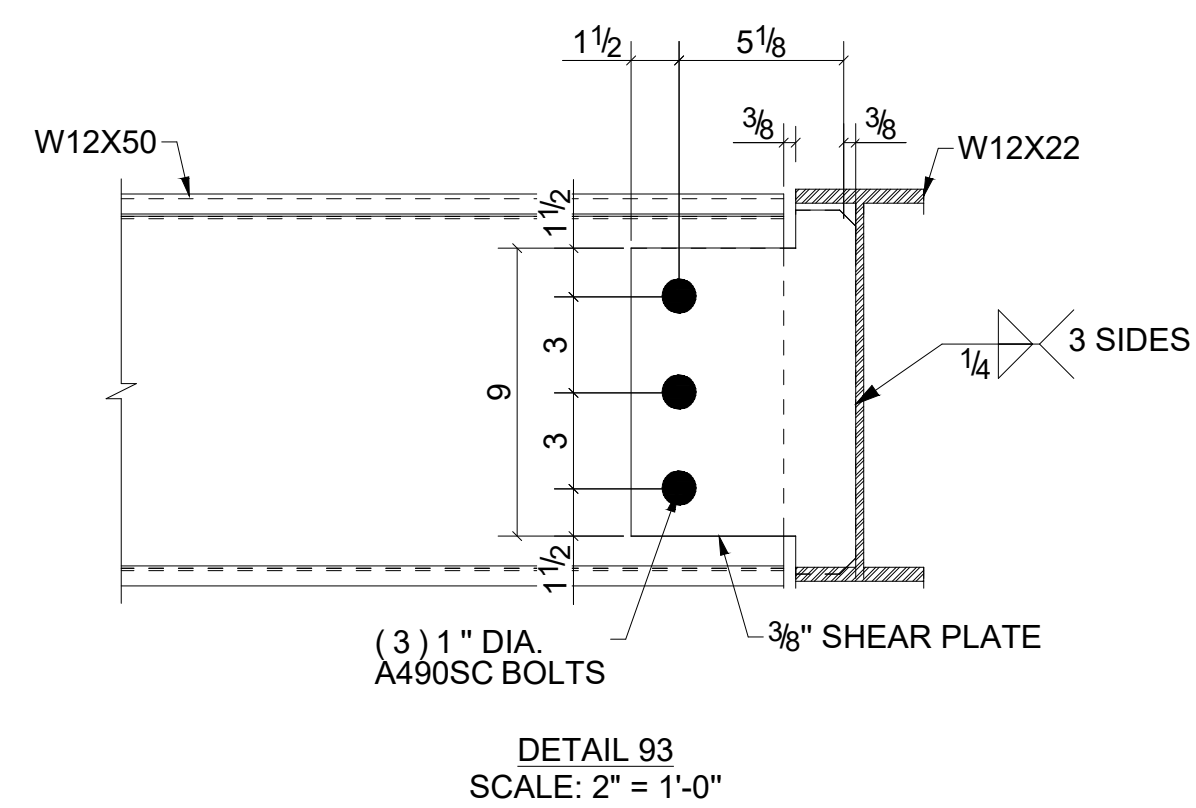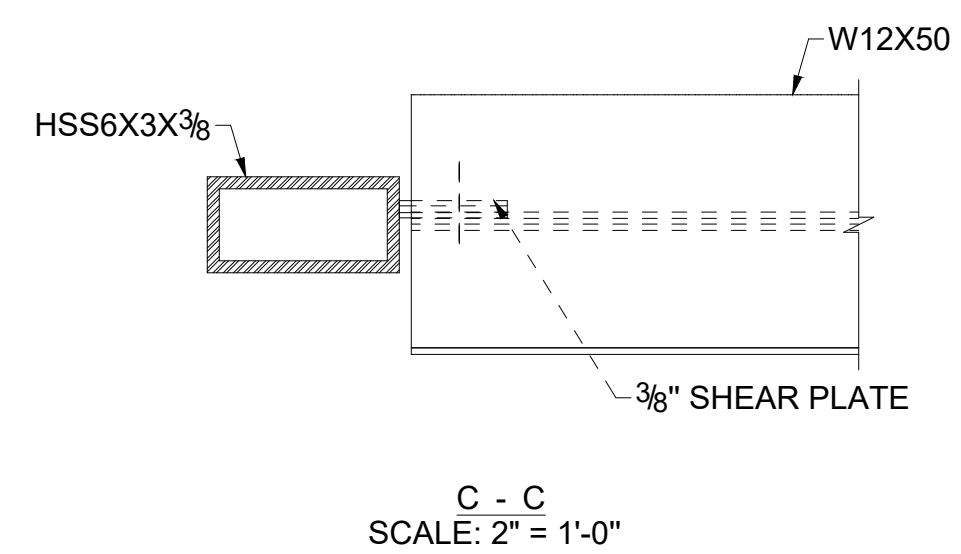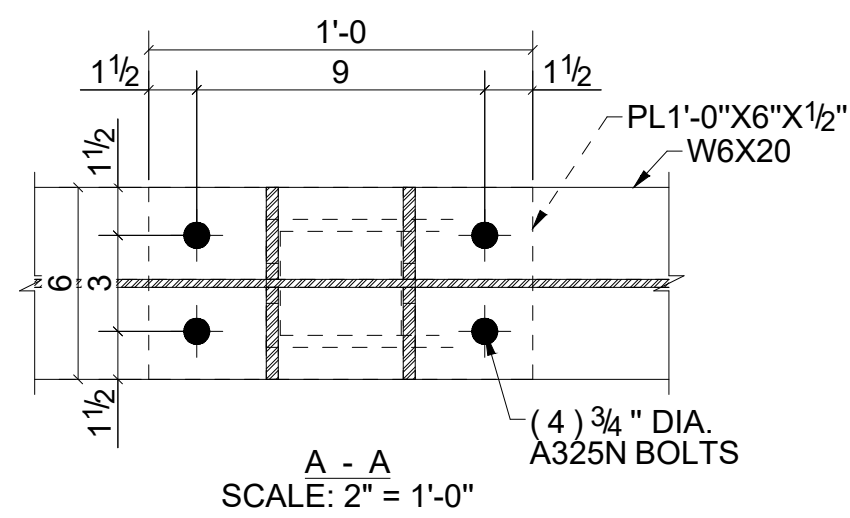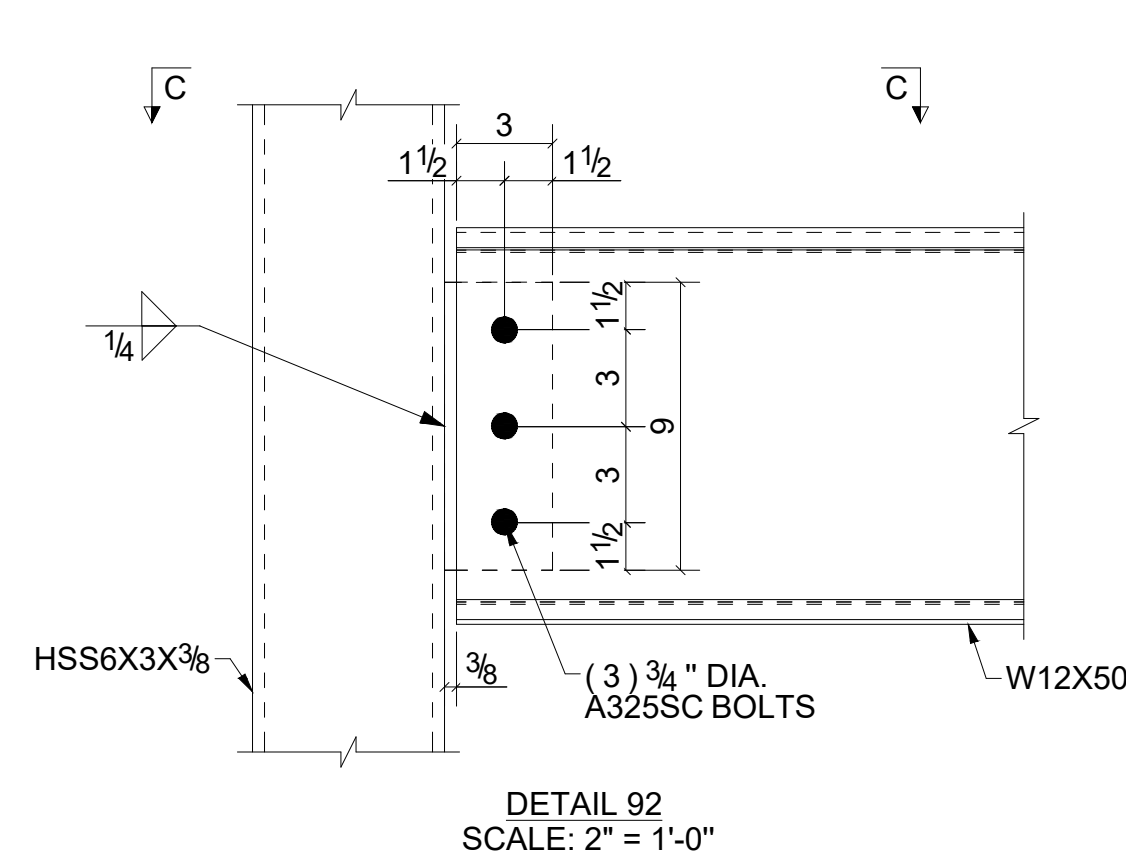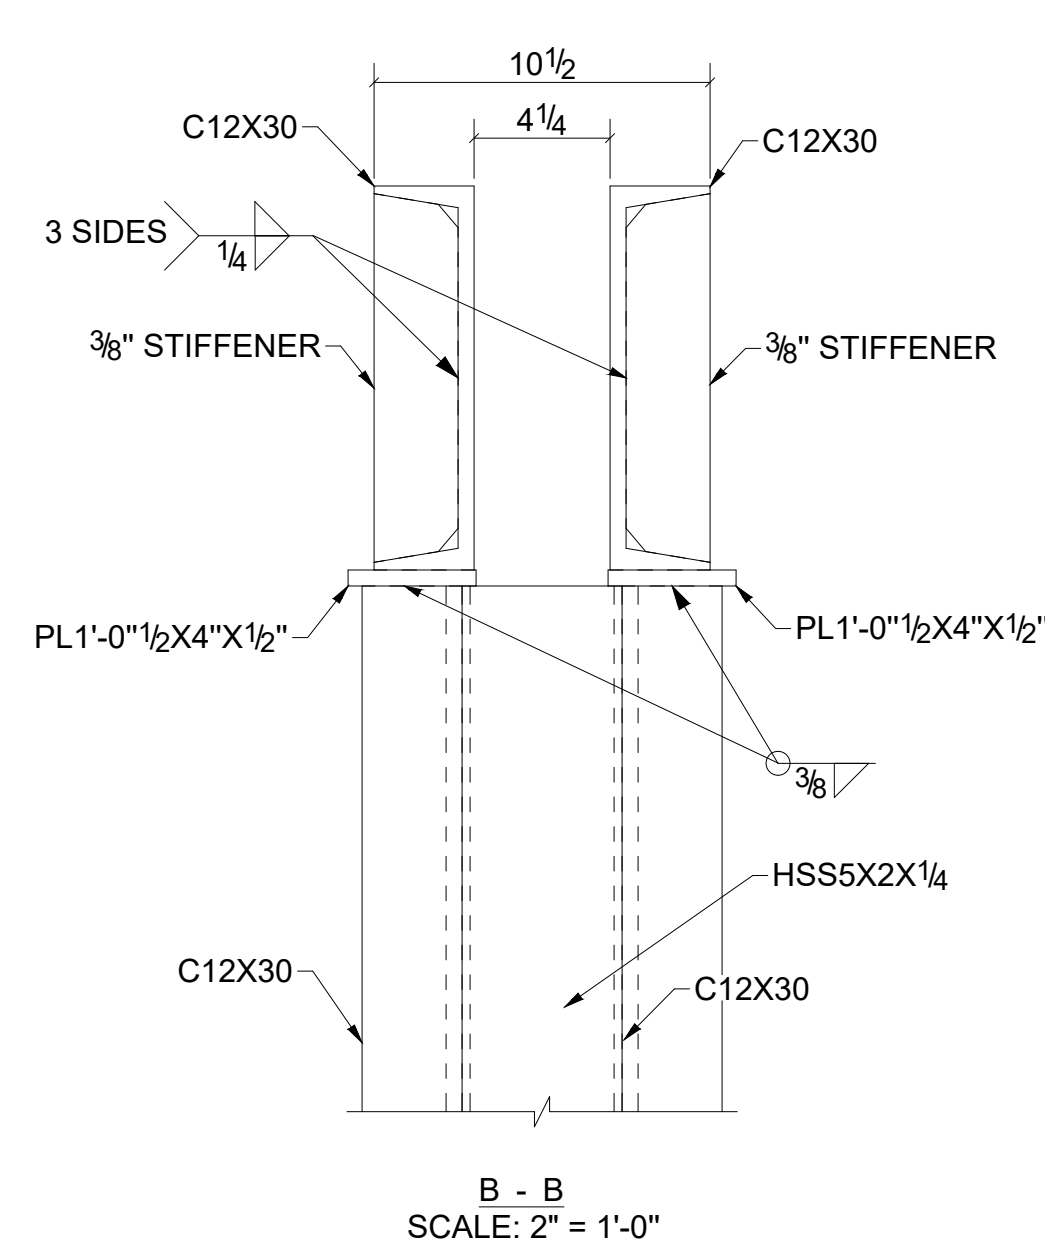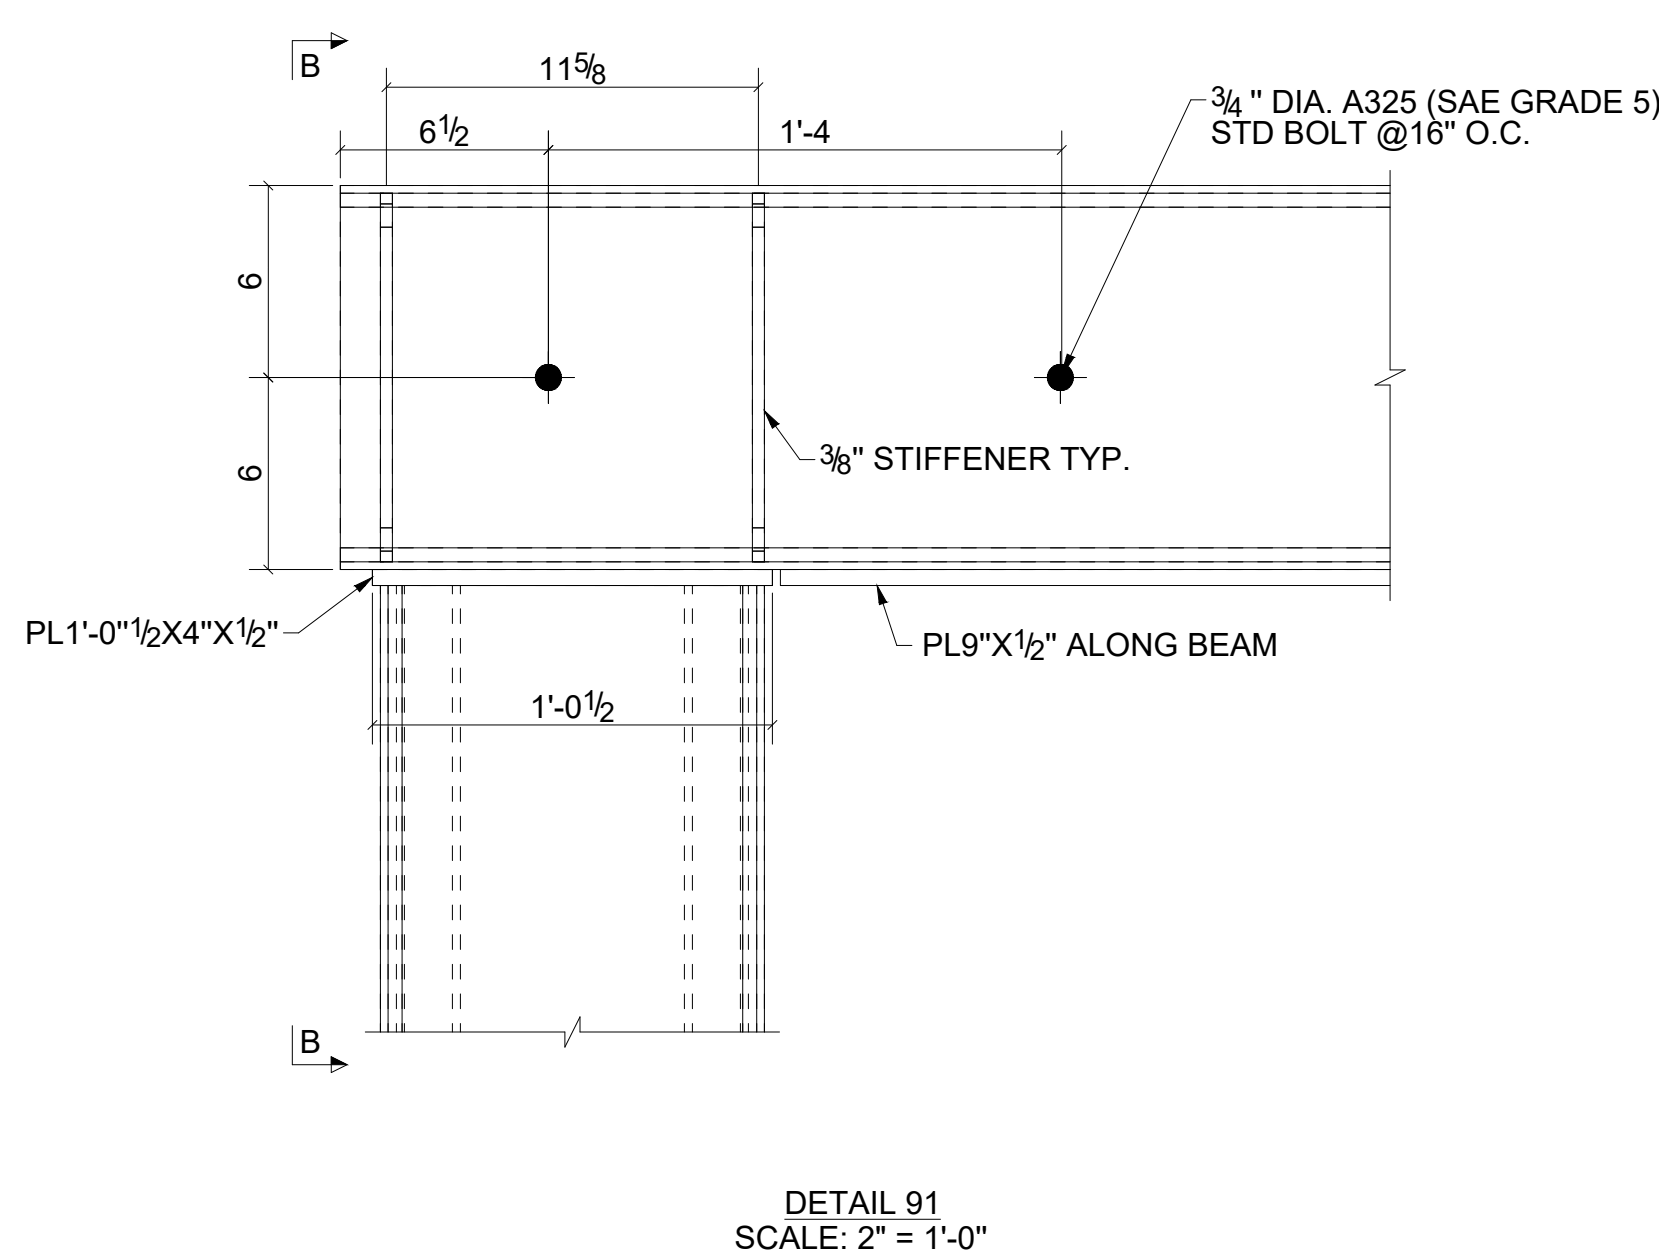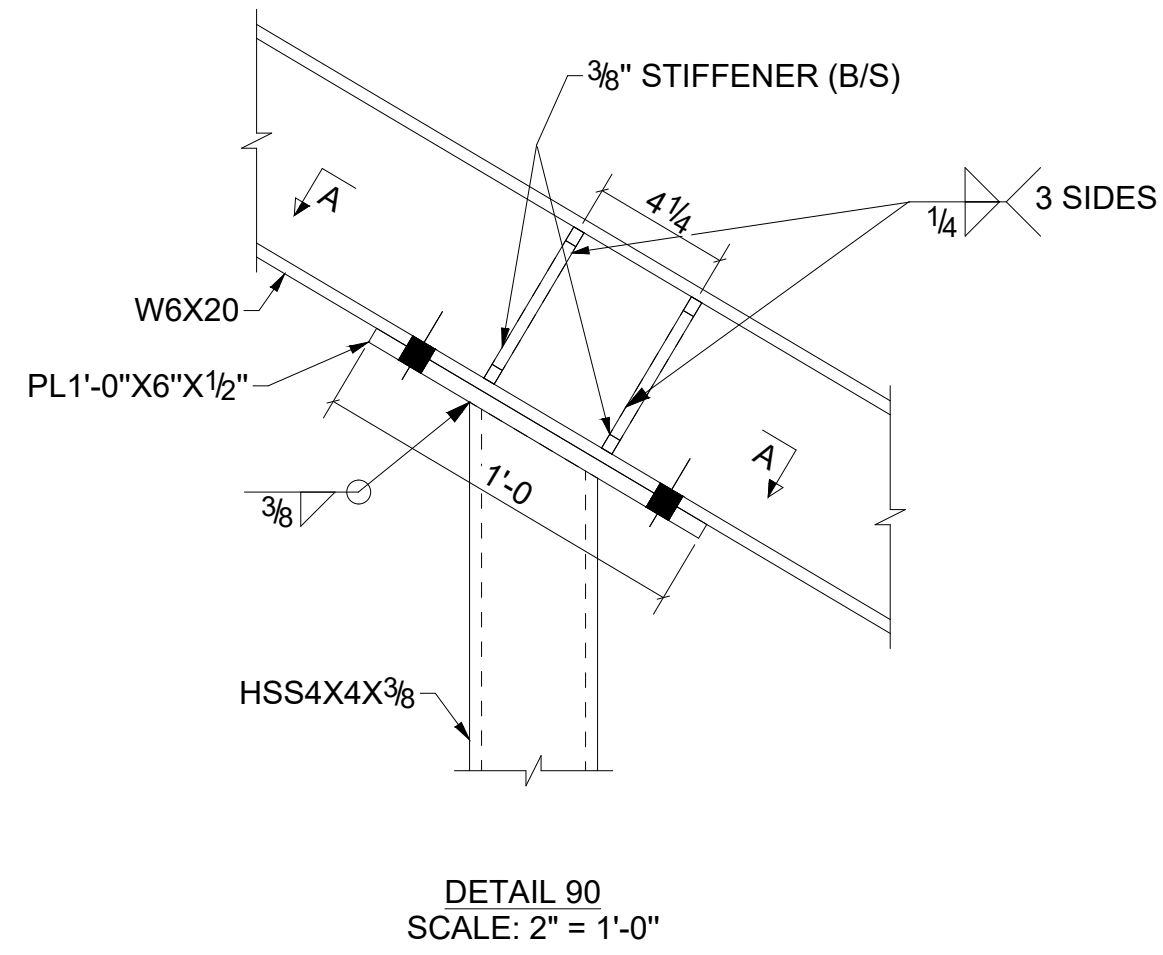

ASTORIA BRANCH LIBRARY RENOVATION

14-01 ASTORIA BOULEVARD, QUEENS, NY 11102

REV	DATE	DESCRIPTION	BY	CHECK
2	04-27-26	ISSUED FOR CLIENT FEEDBACK	MA	
1	02-05-26	ISSUED FOR CLIENT FEEDBACK	MA	
0	08-25-25	ISSUED FOR CLIENT FEEDBACK	MA	
PROJECT: ASTORIA BRANCH LIBRARY RENOVATION				
TITLE: CONNECTION DETAILS				
SHEET: 24/24	DRG. No. LQASADA-SD-100.24	DETAILER: DraftingServices.com	REV. No. 2	