
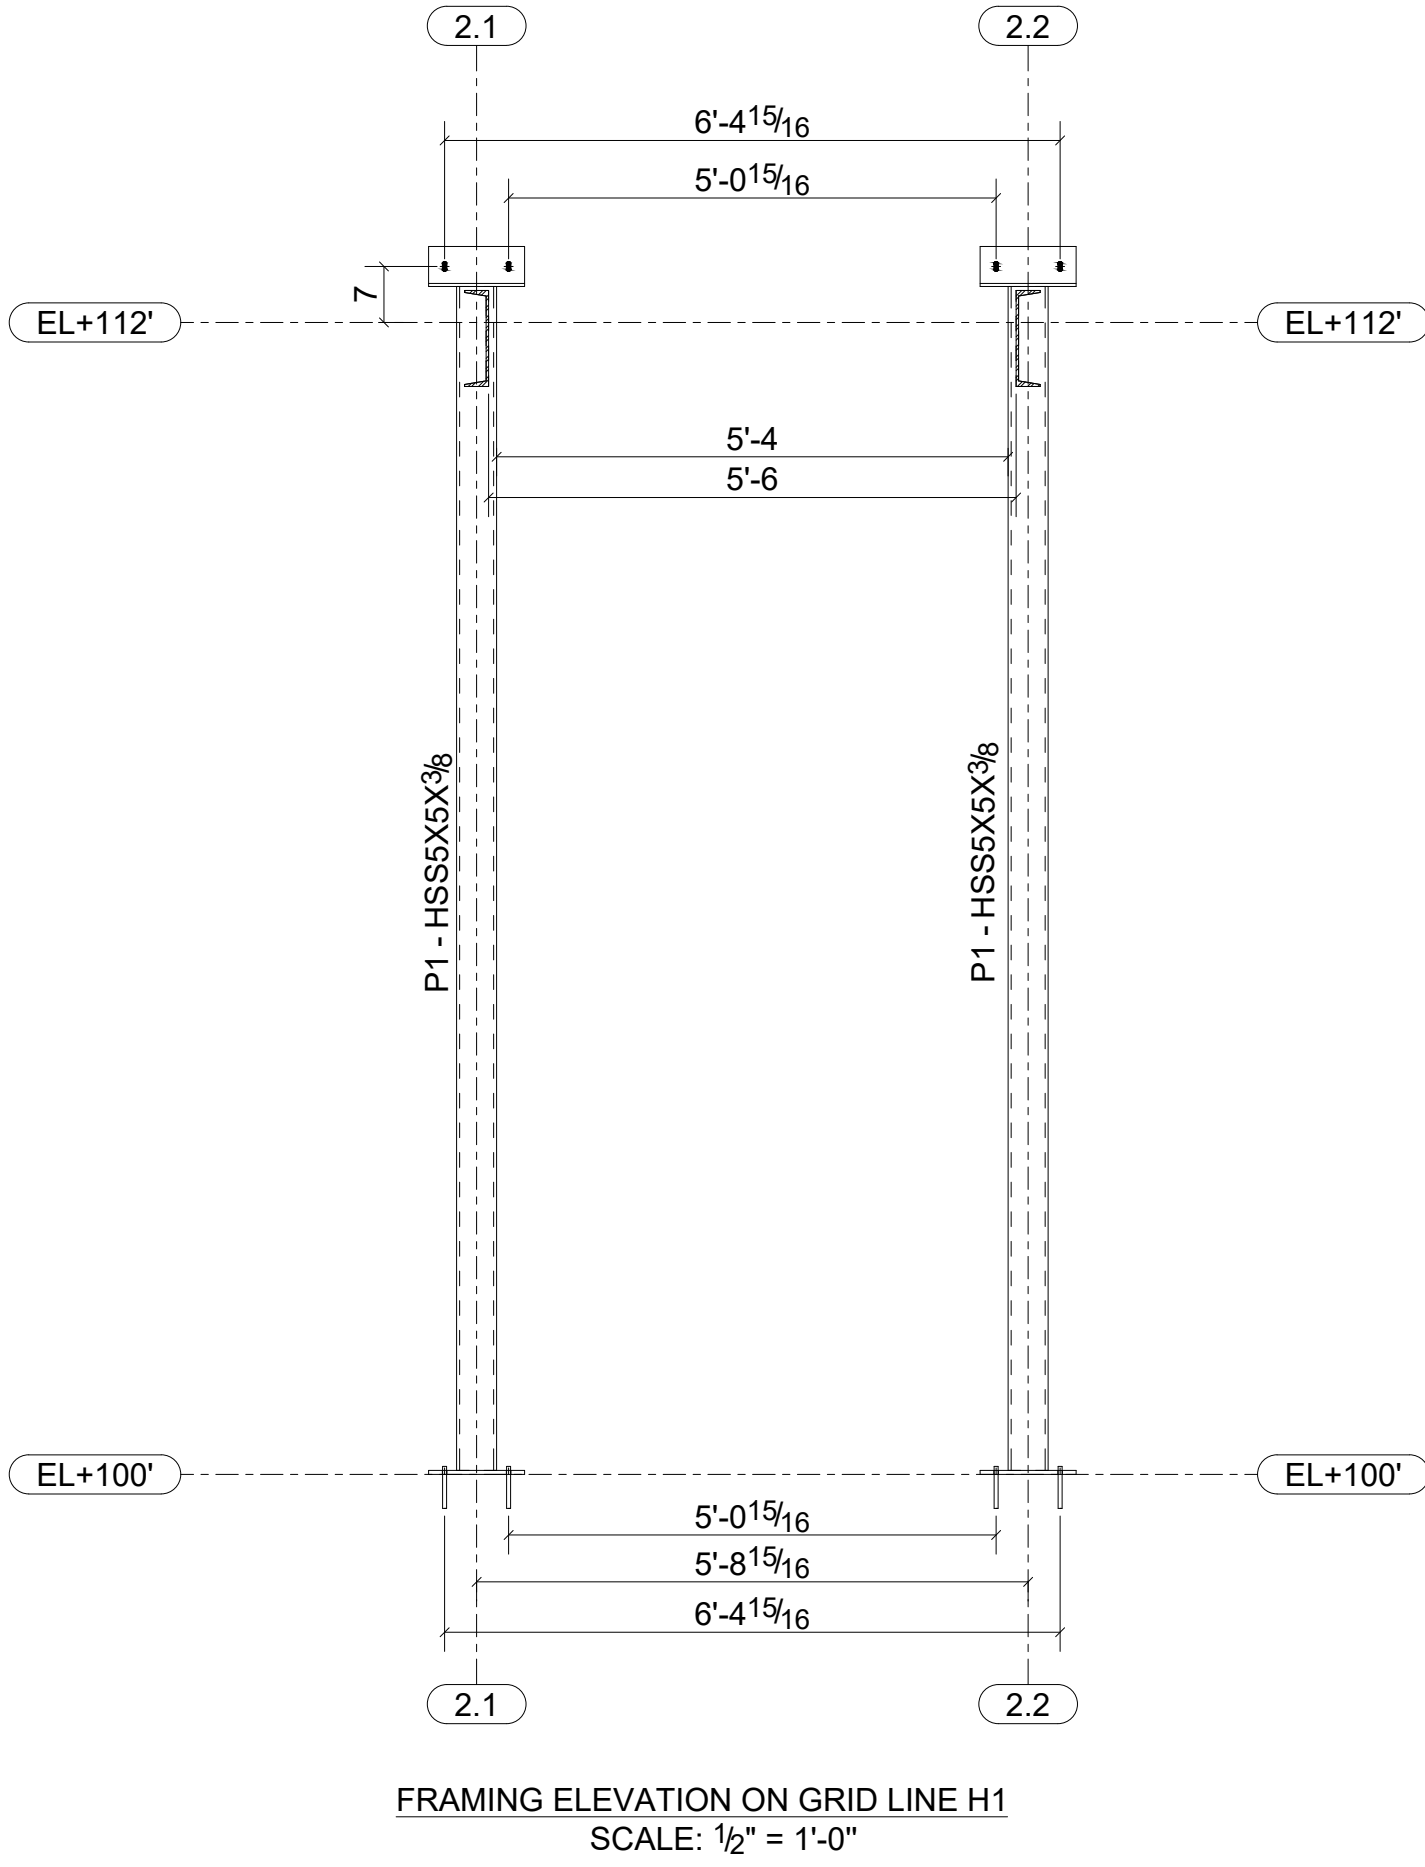
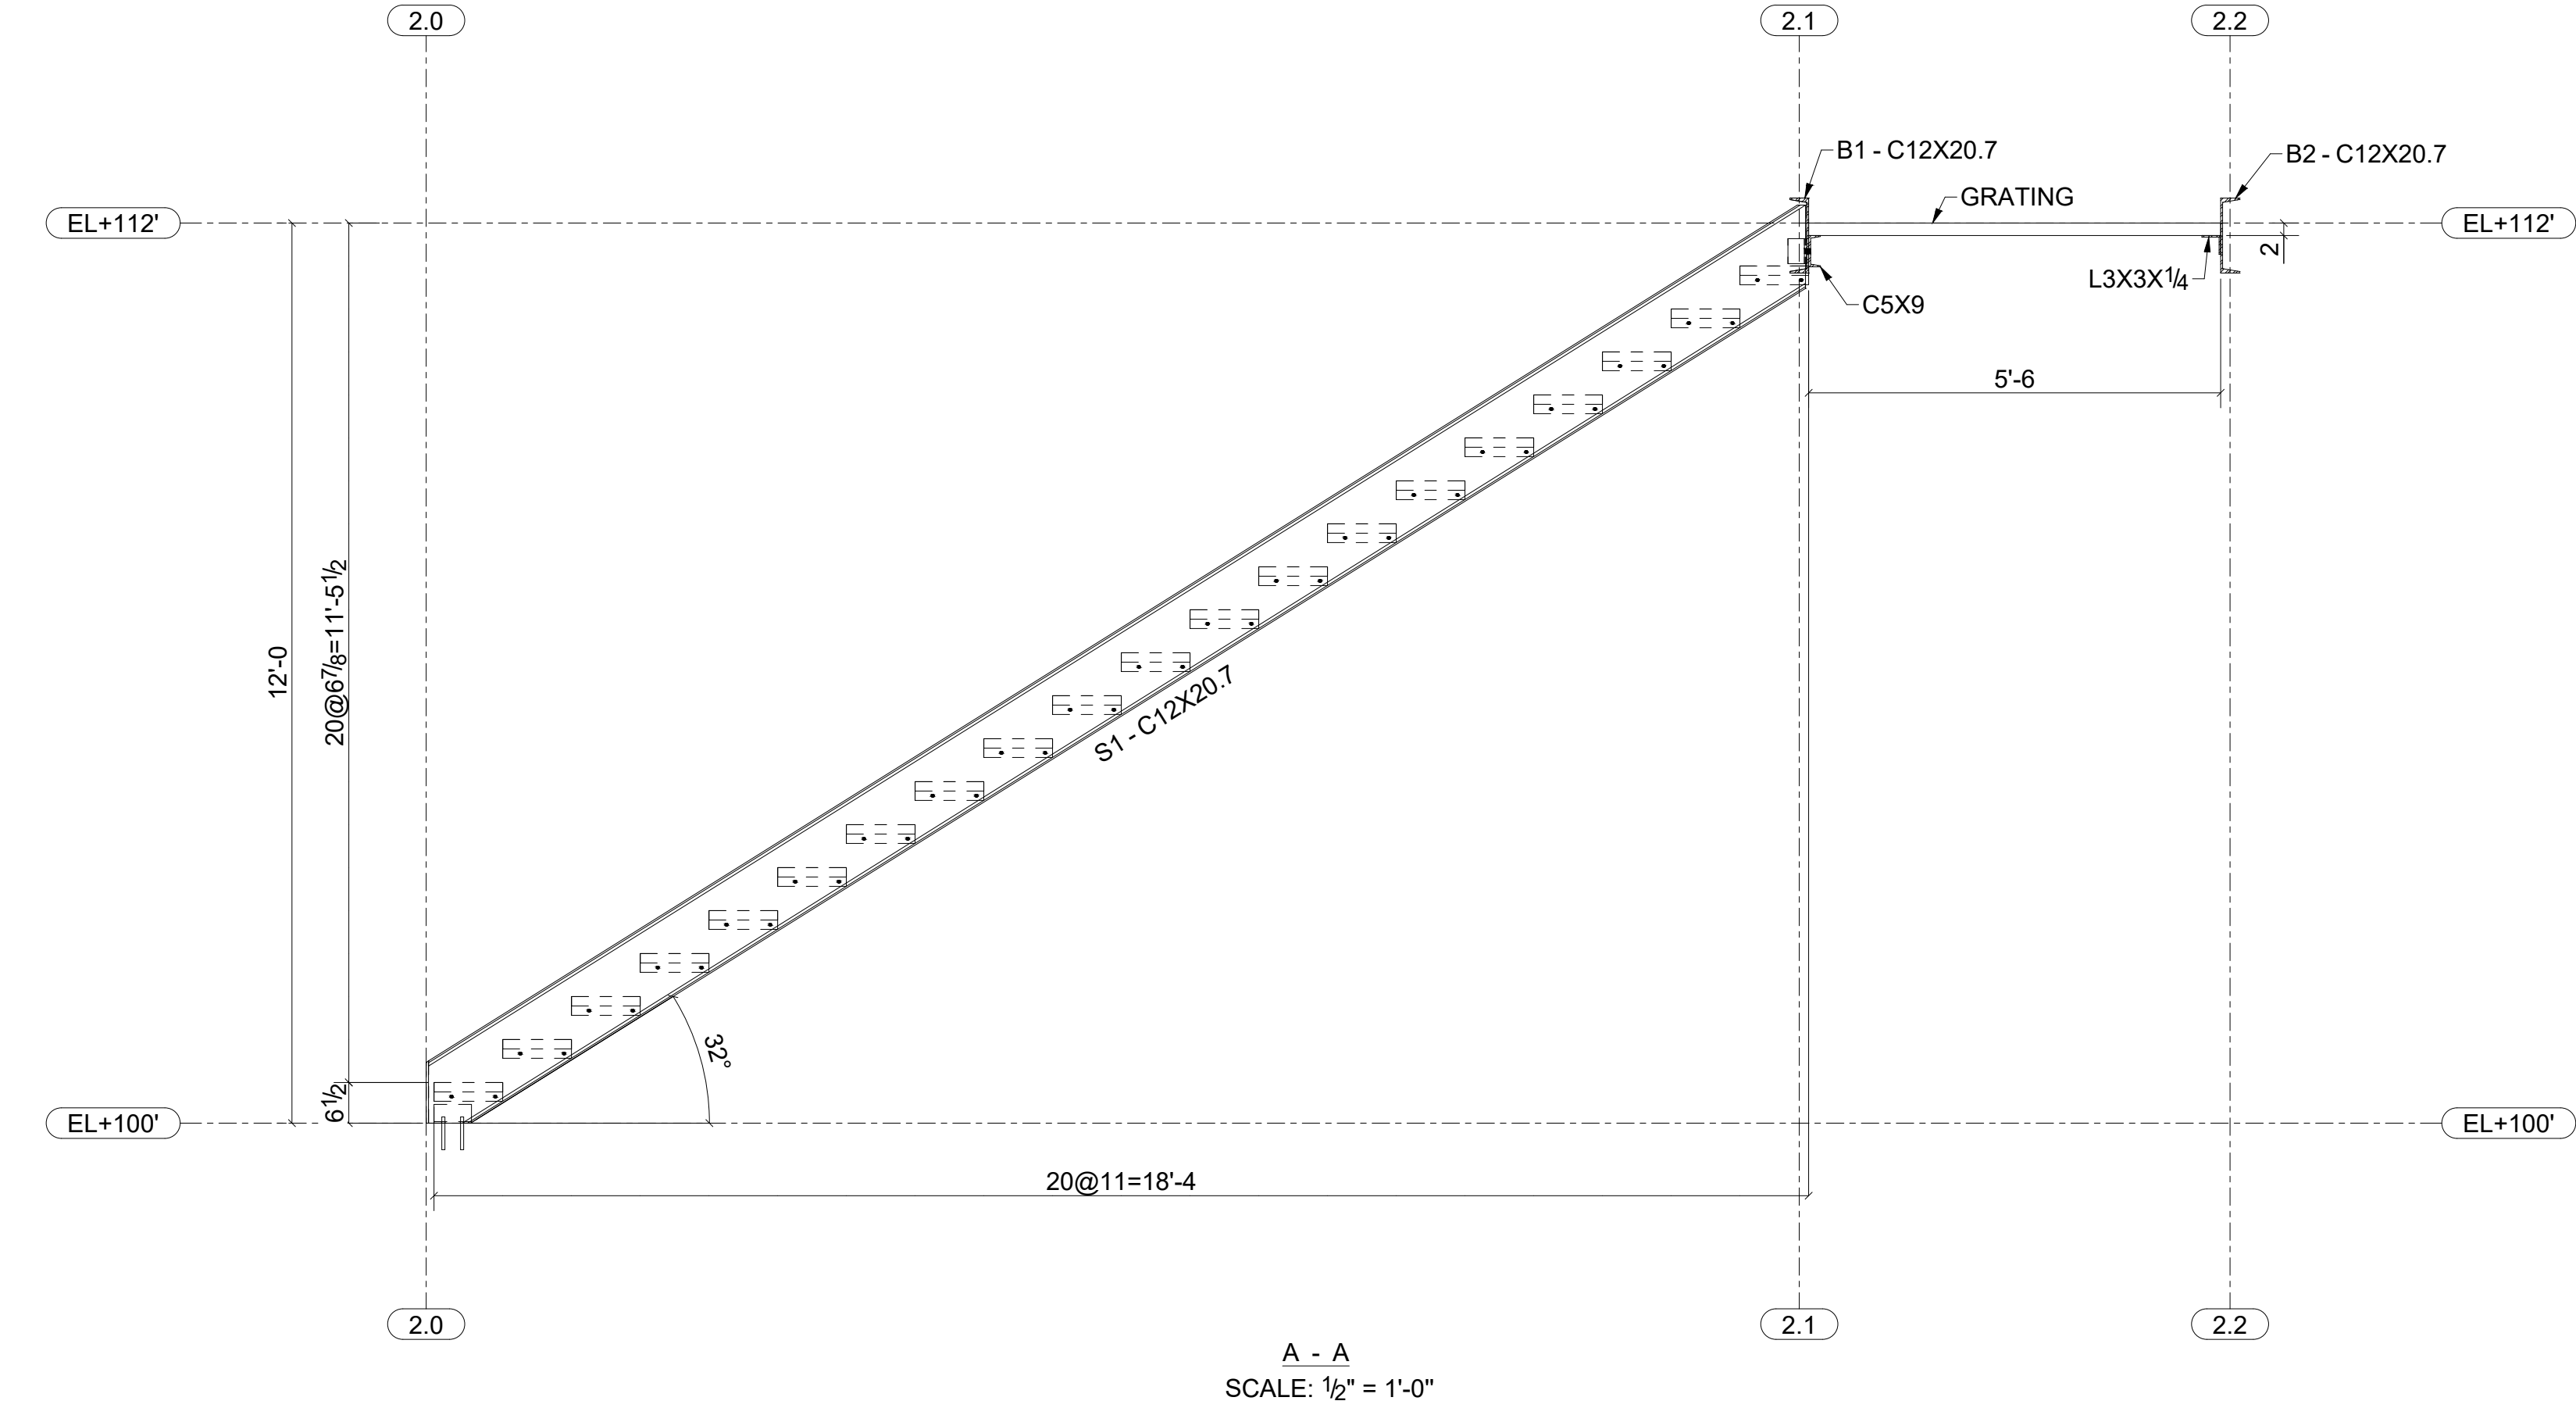
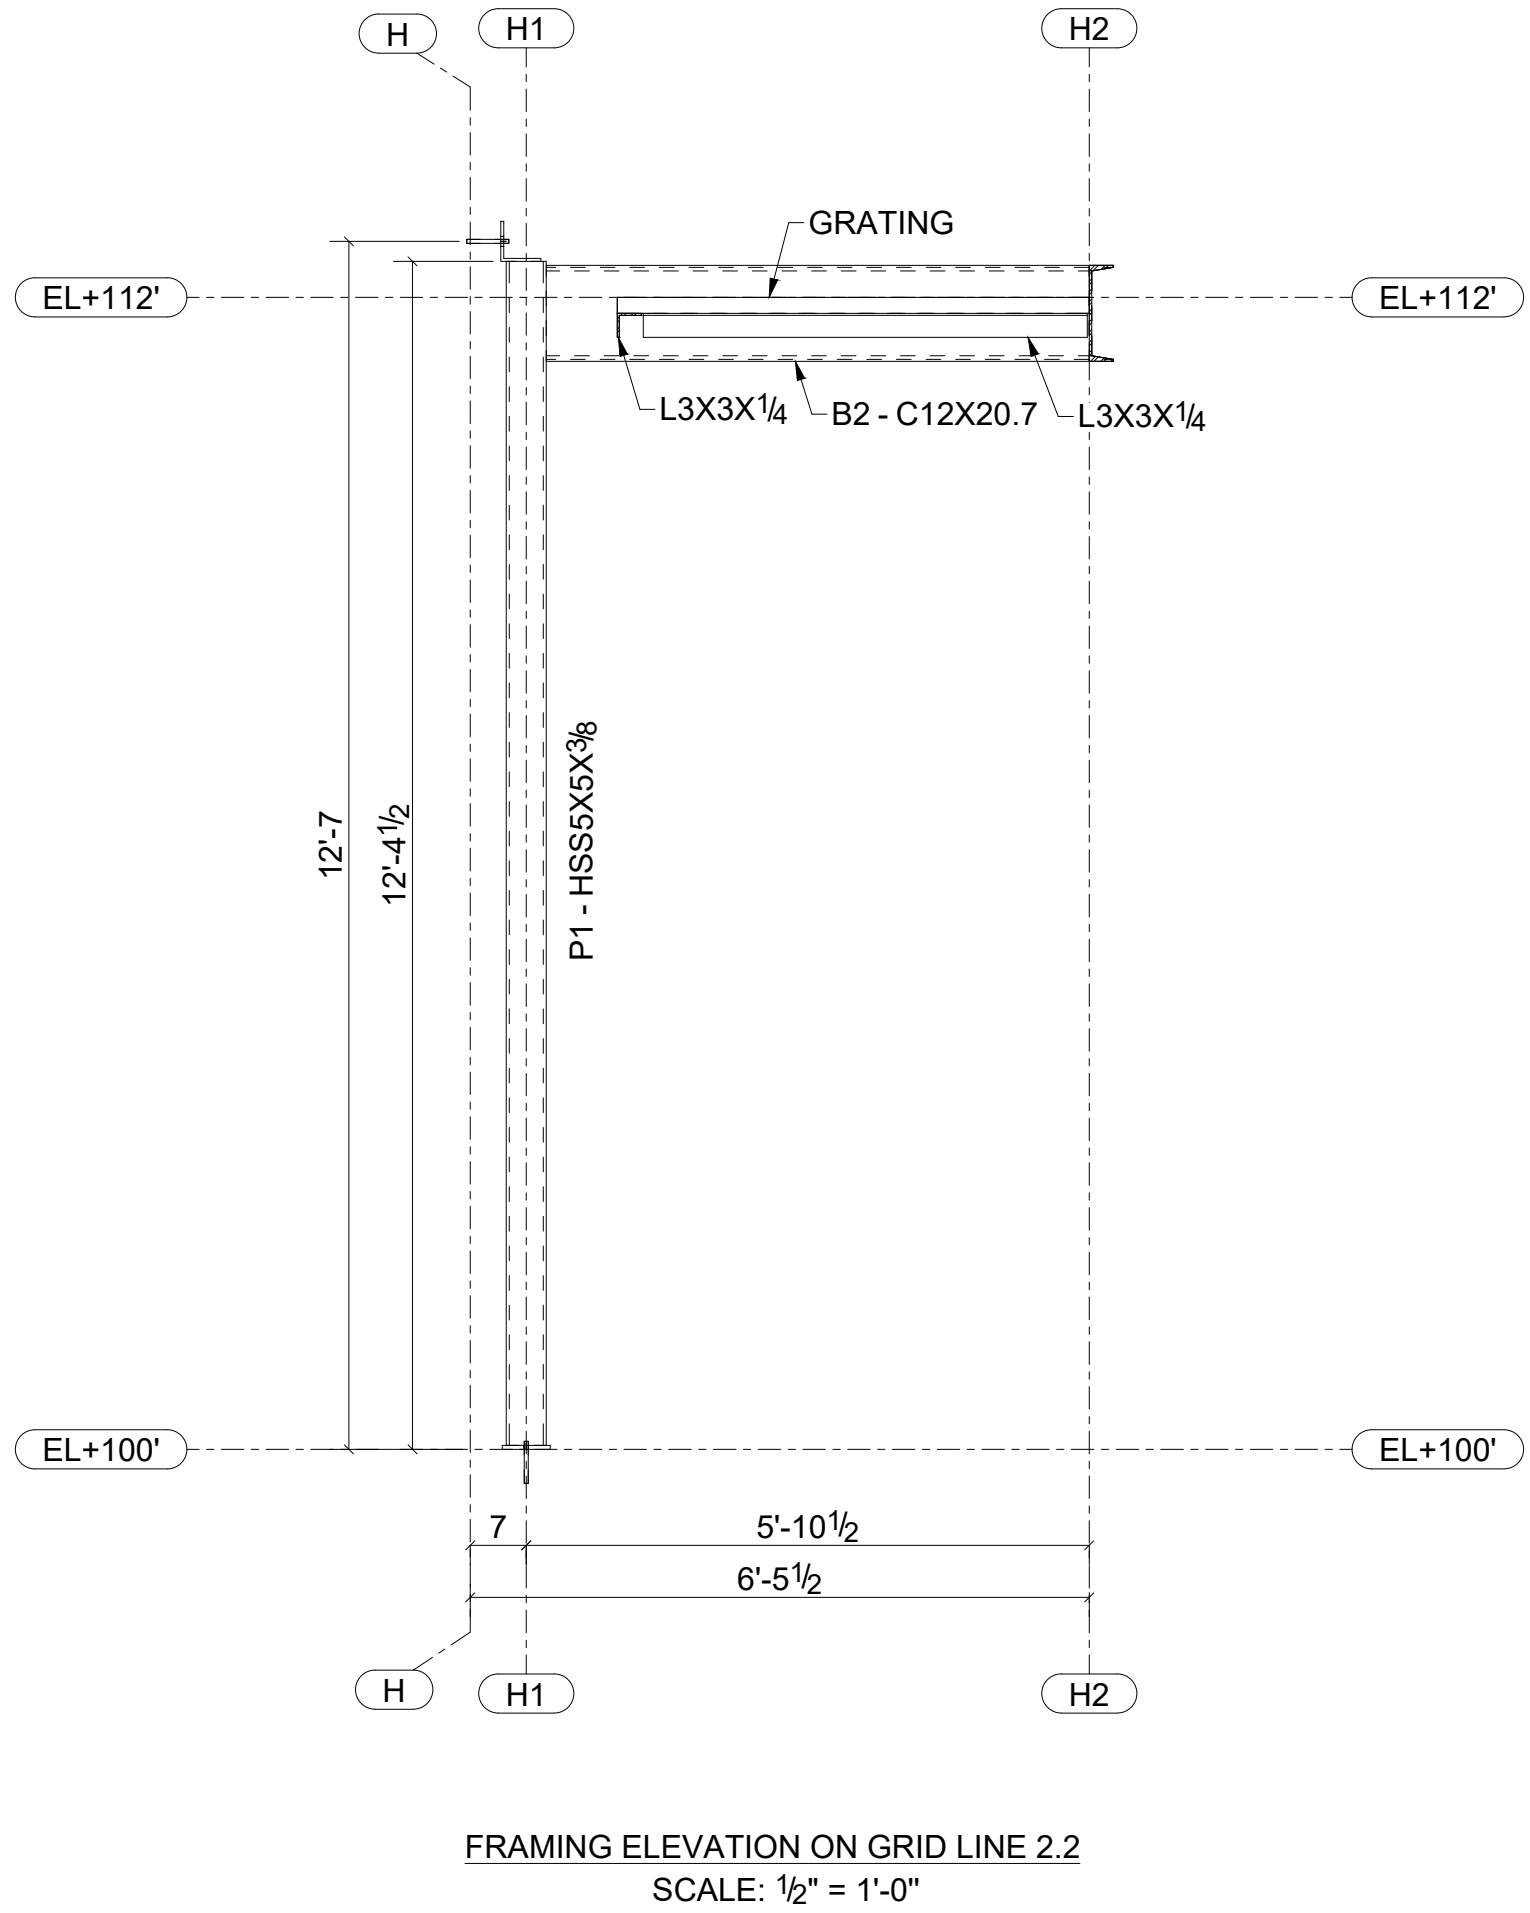
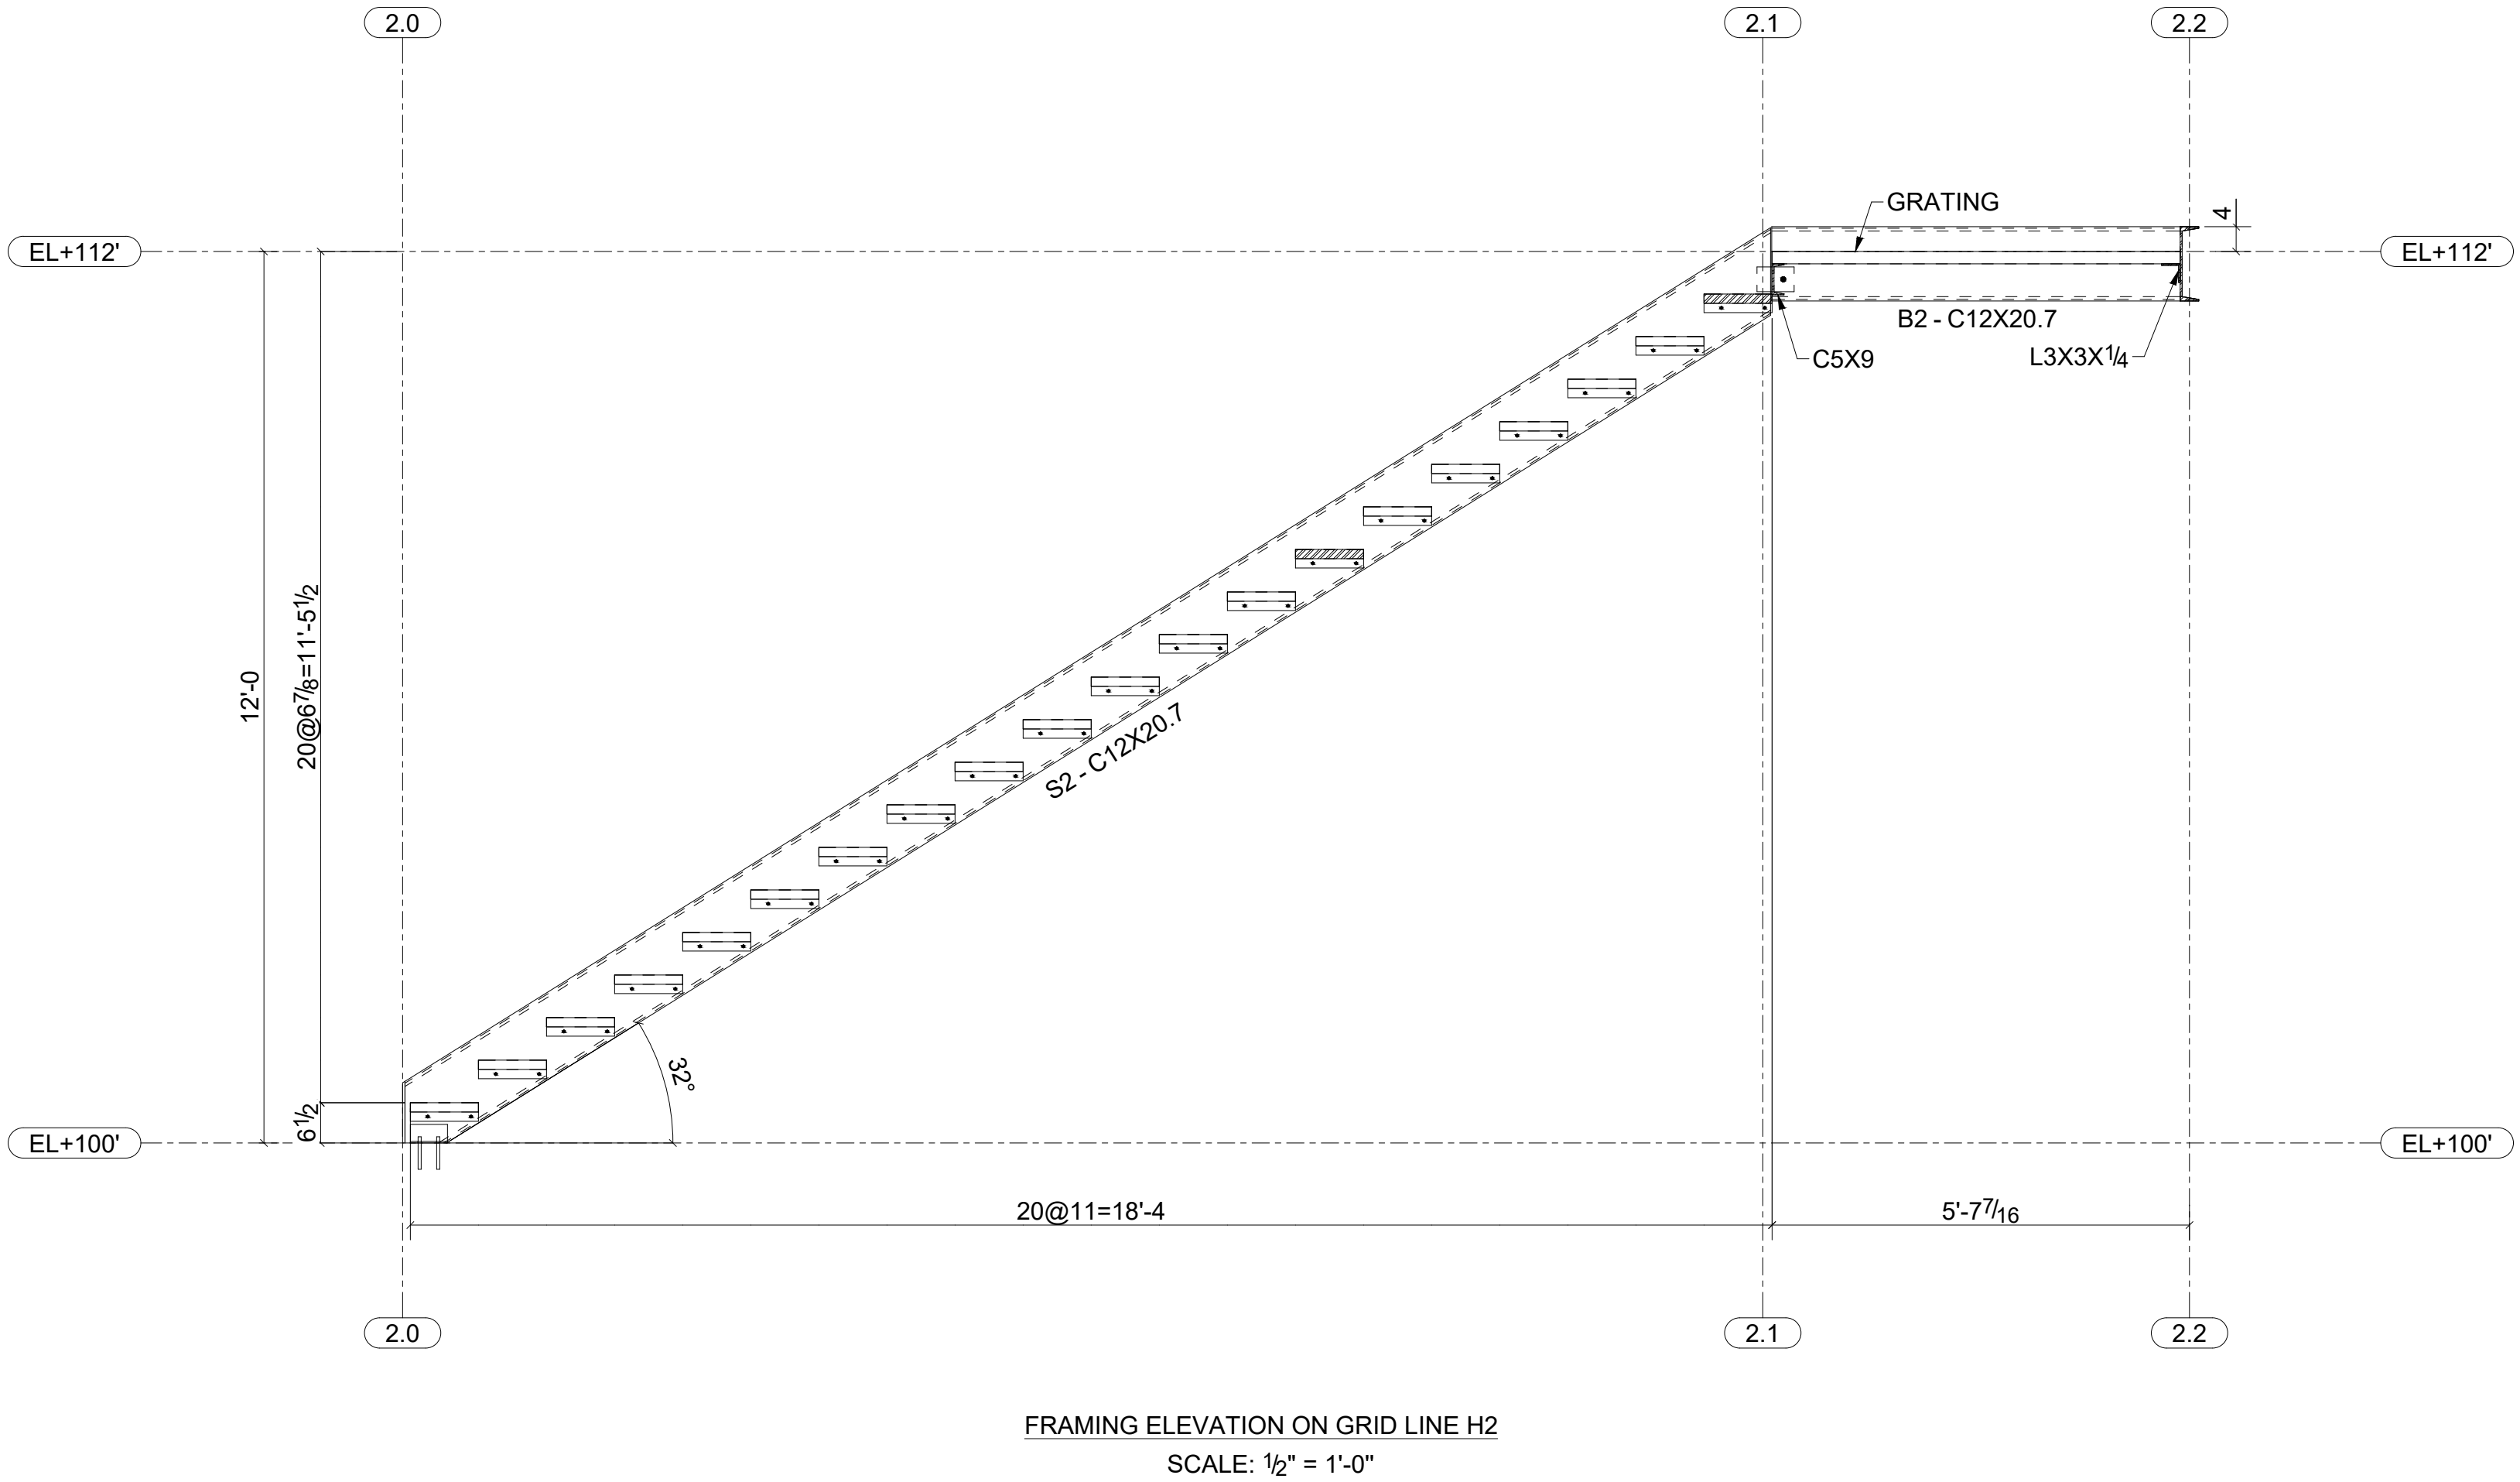


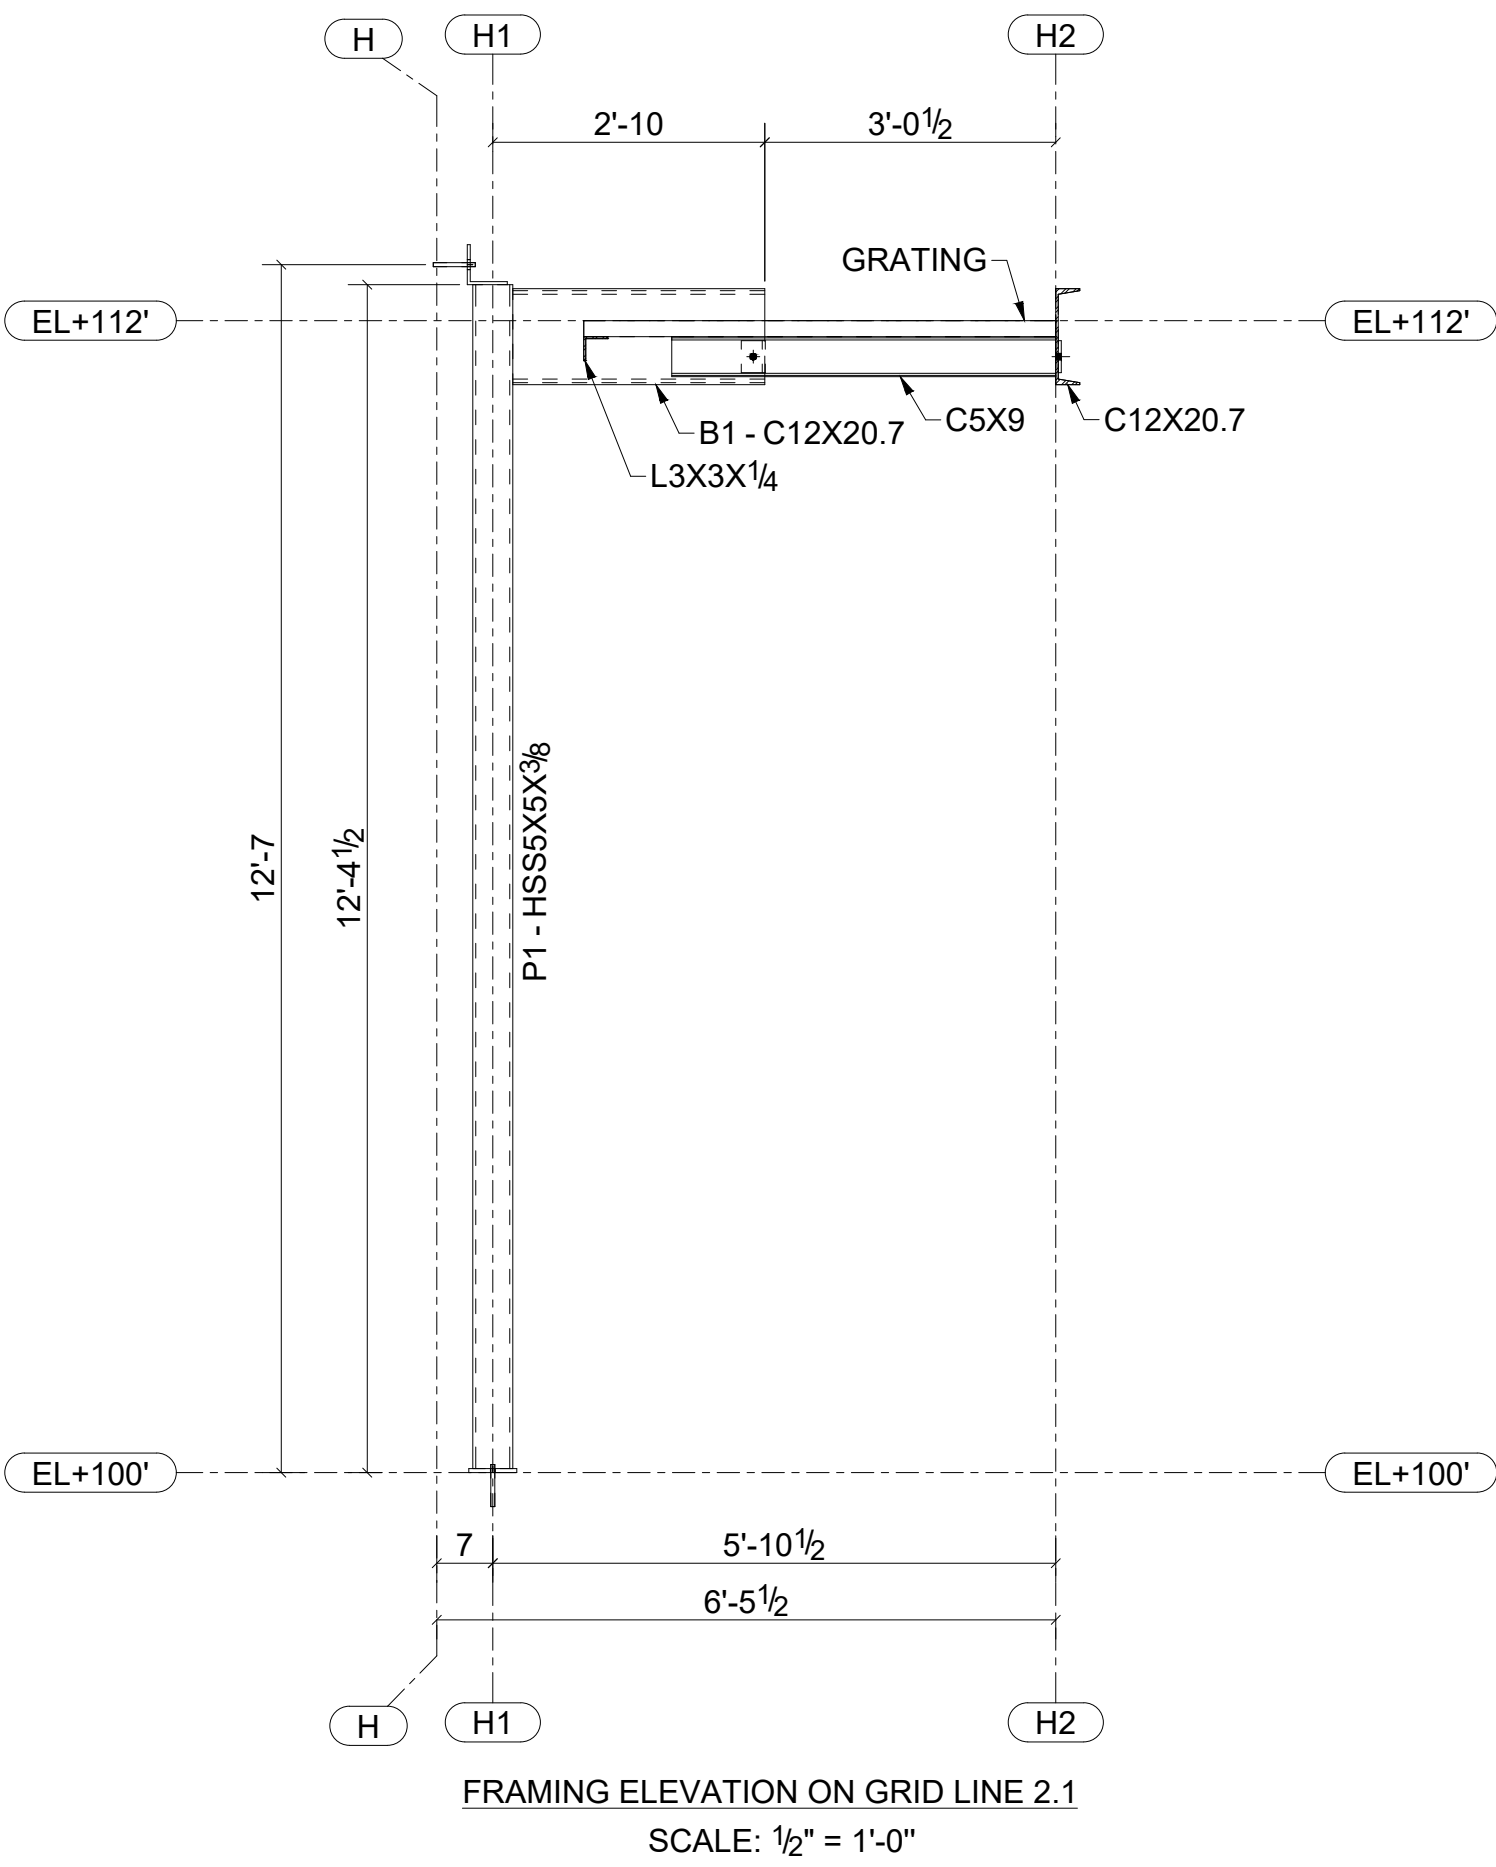

REV	DATE	DESCRIPTION	BY	CHECK
PROJECT: MEZZANINE EXIT STAIR				
TITLE: FRAMING ELEVATION ON GRID LINES H1, H2, 2.1, 2.2 & SECTION A-A				
SHEET: 3/4	DRG. No. ST-100.03	DETAILER: DraftingServices.com	REV. No. 0	