




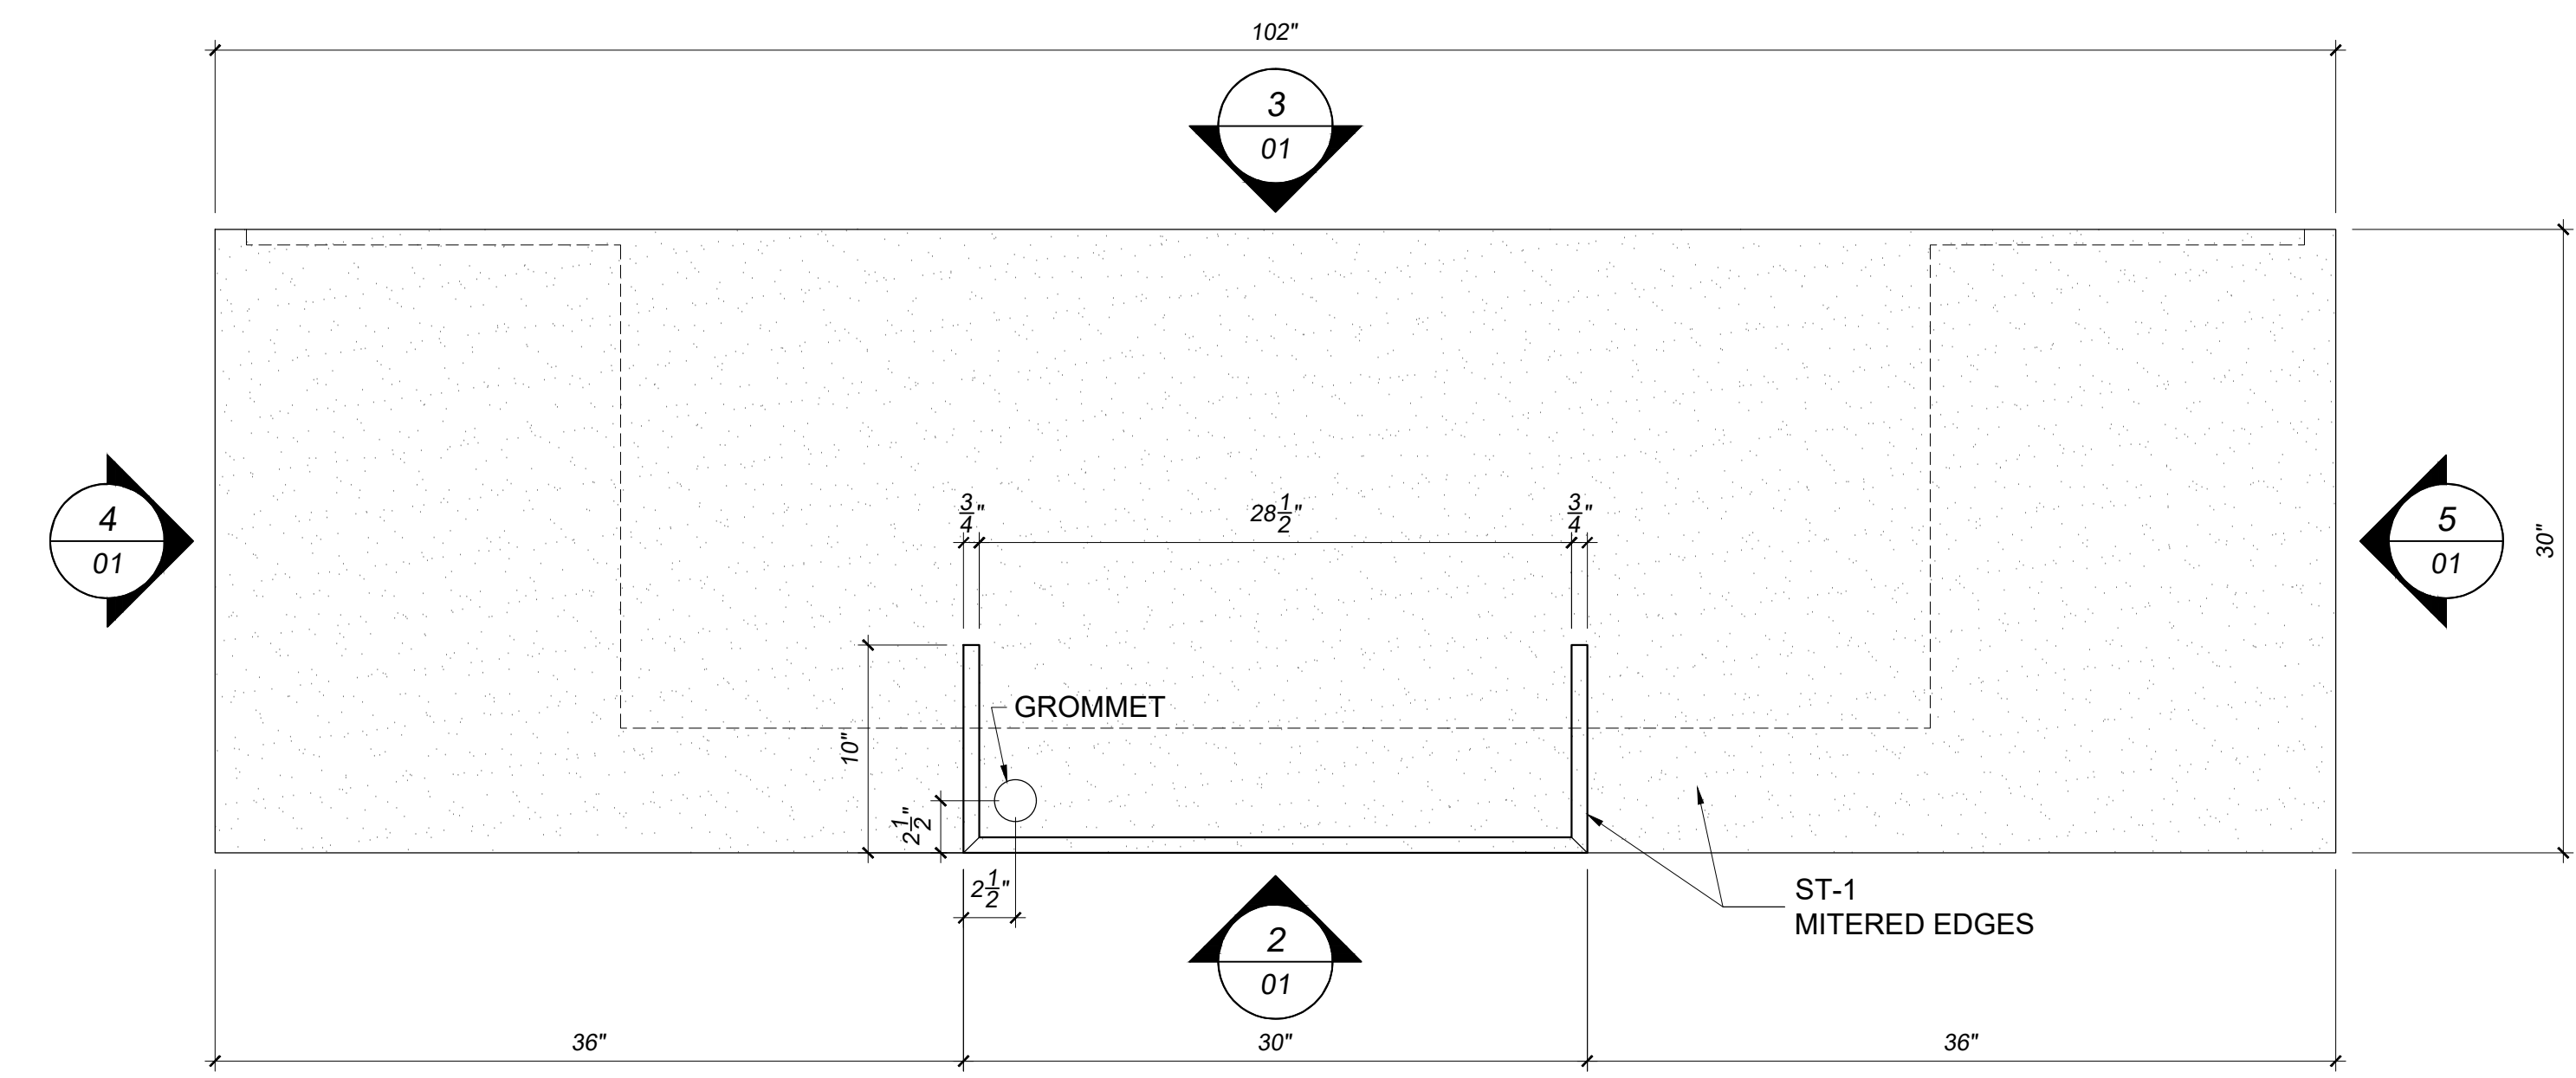


1
01
RECEPTION DESK
TOP VIEW
SCALE: 1 1/2" = 1'-0"

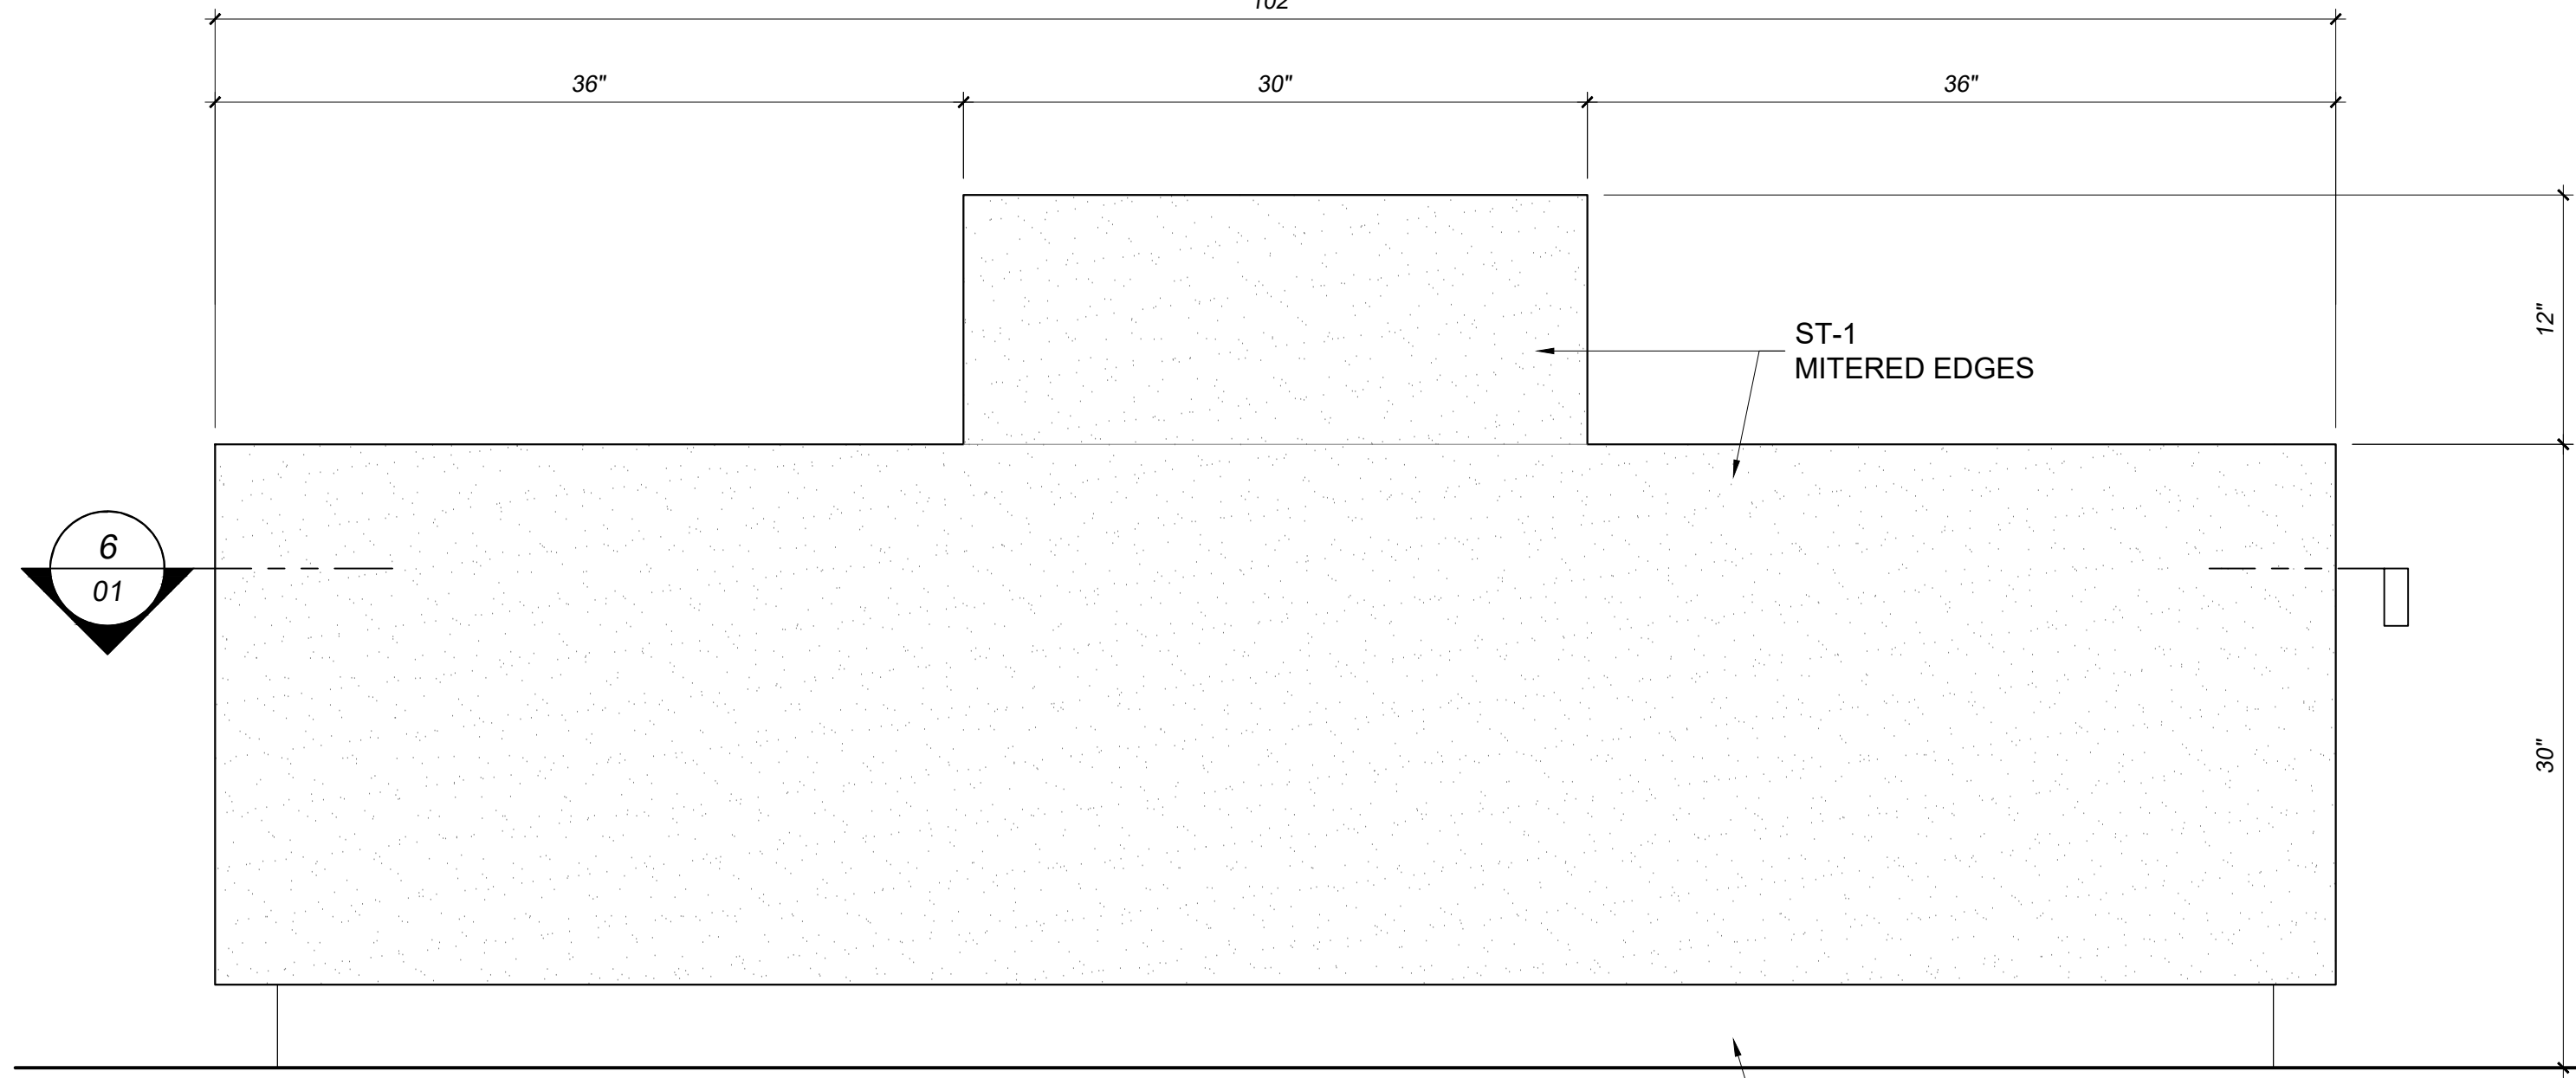


2
01
RECEPTION DESK
ELEVATION: FRONT
SCALE: 1 1/2" = 1'-0"

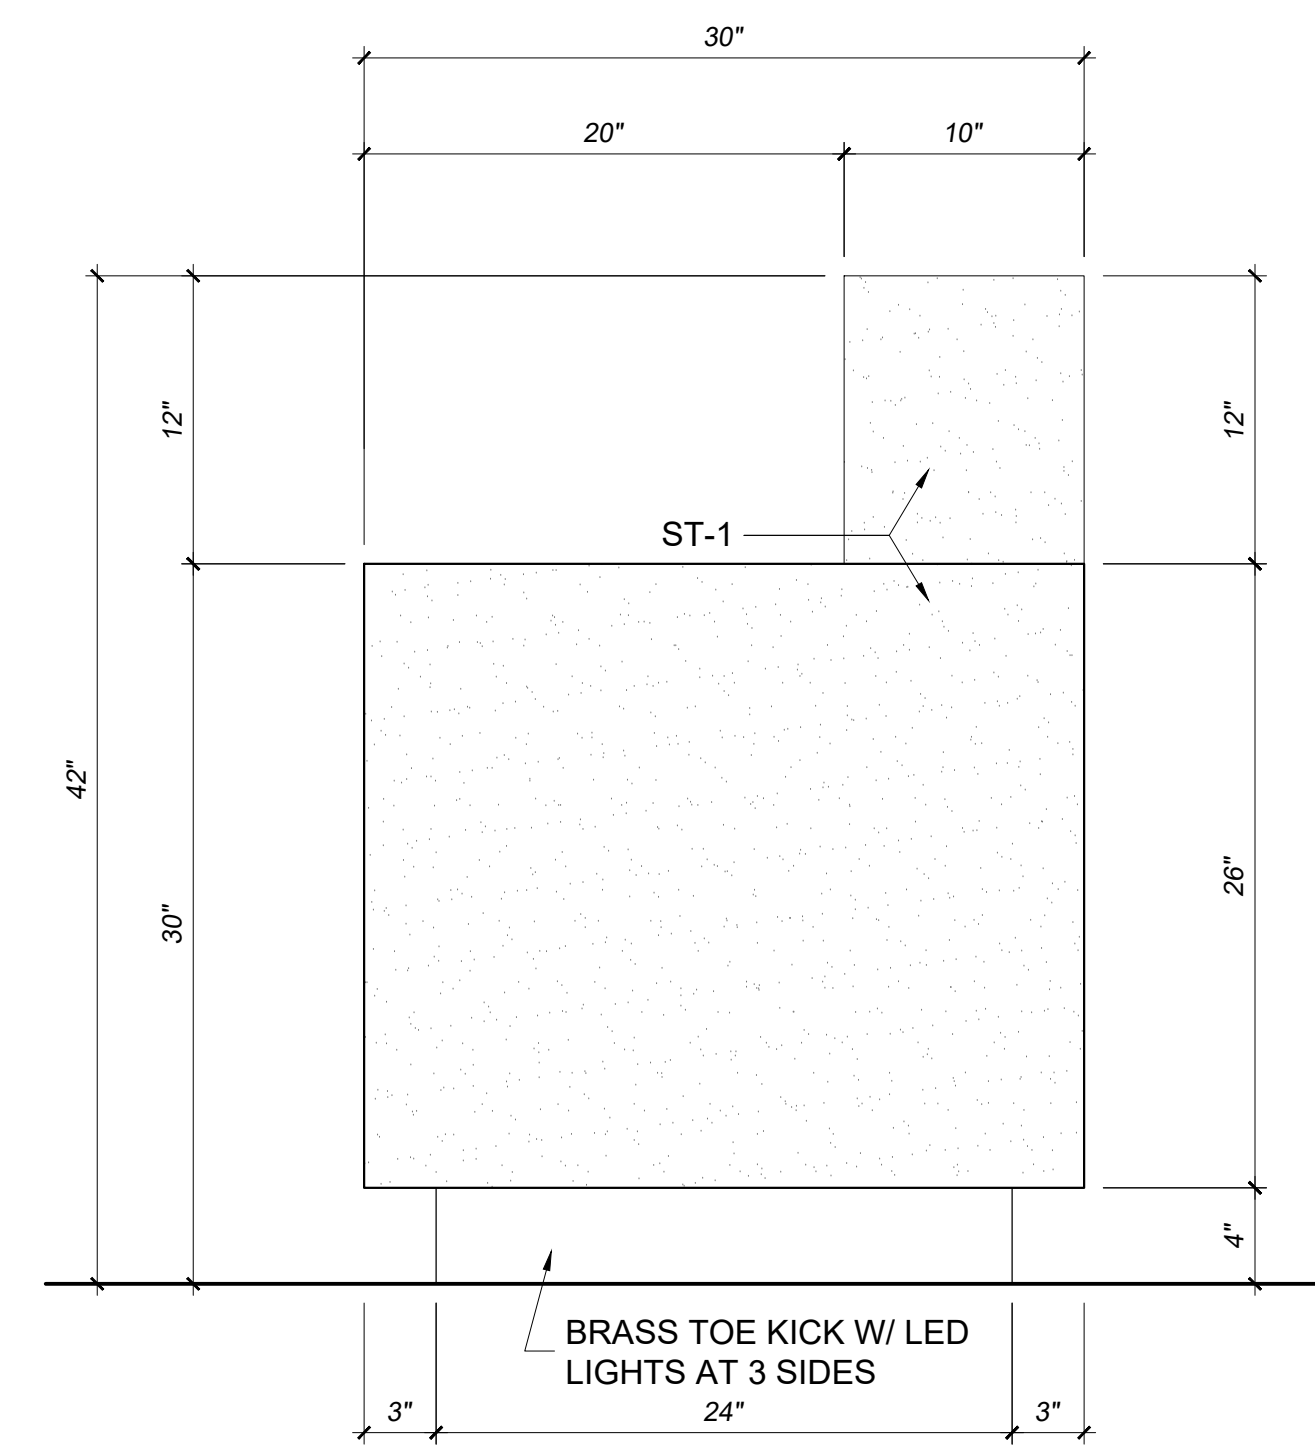


4
01
RECEPTION DESK
ELEVATION: LEFT-SIDE
SCALE: 1 1/2" = 1'-0"

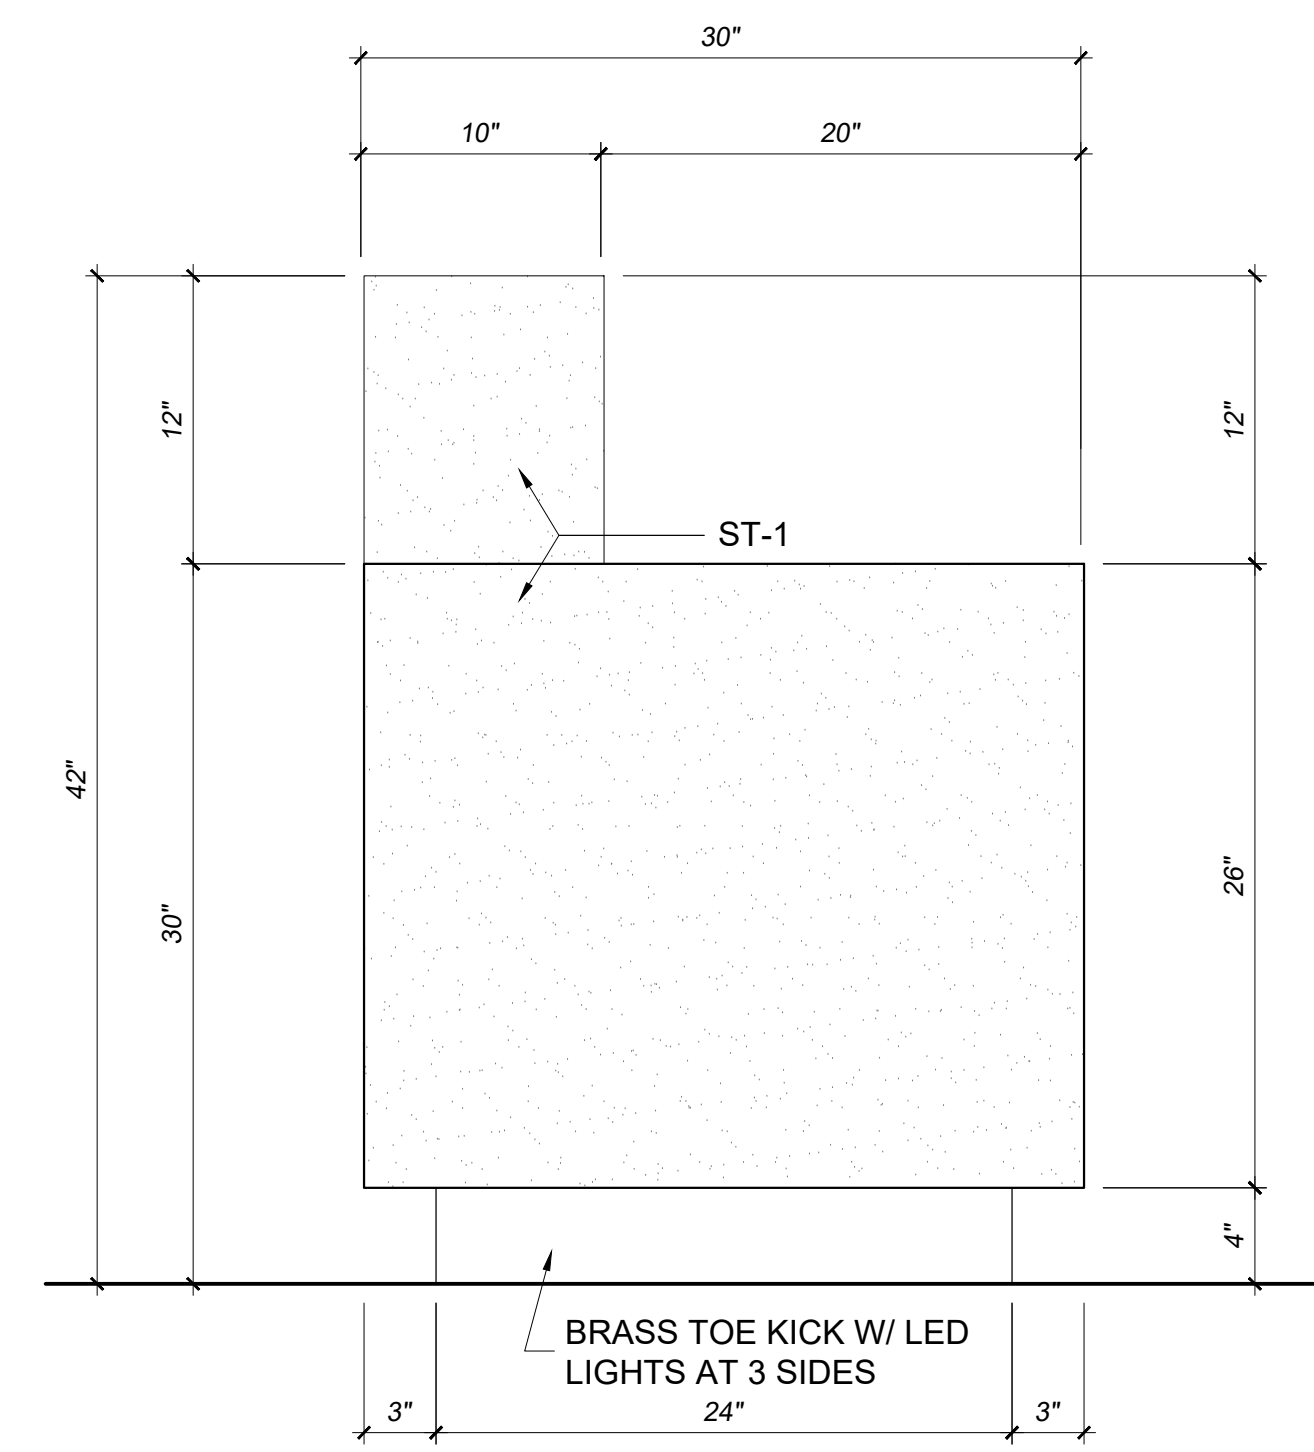

5
01
RECEPTION DESK
ELEVATION: RIGHT-SIDE
SCALE: 1 1/2" = 1'-0"

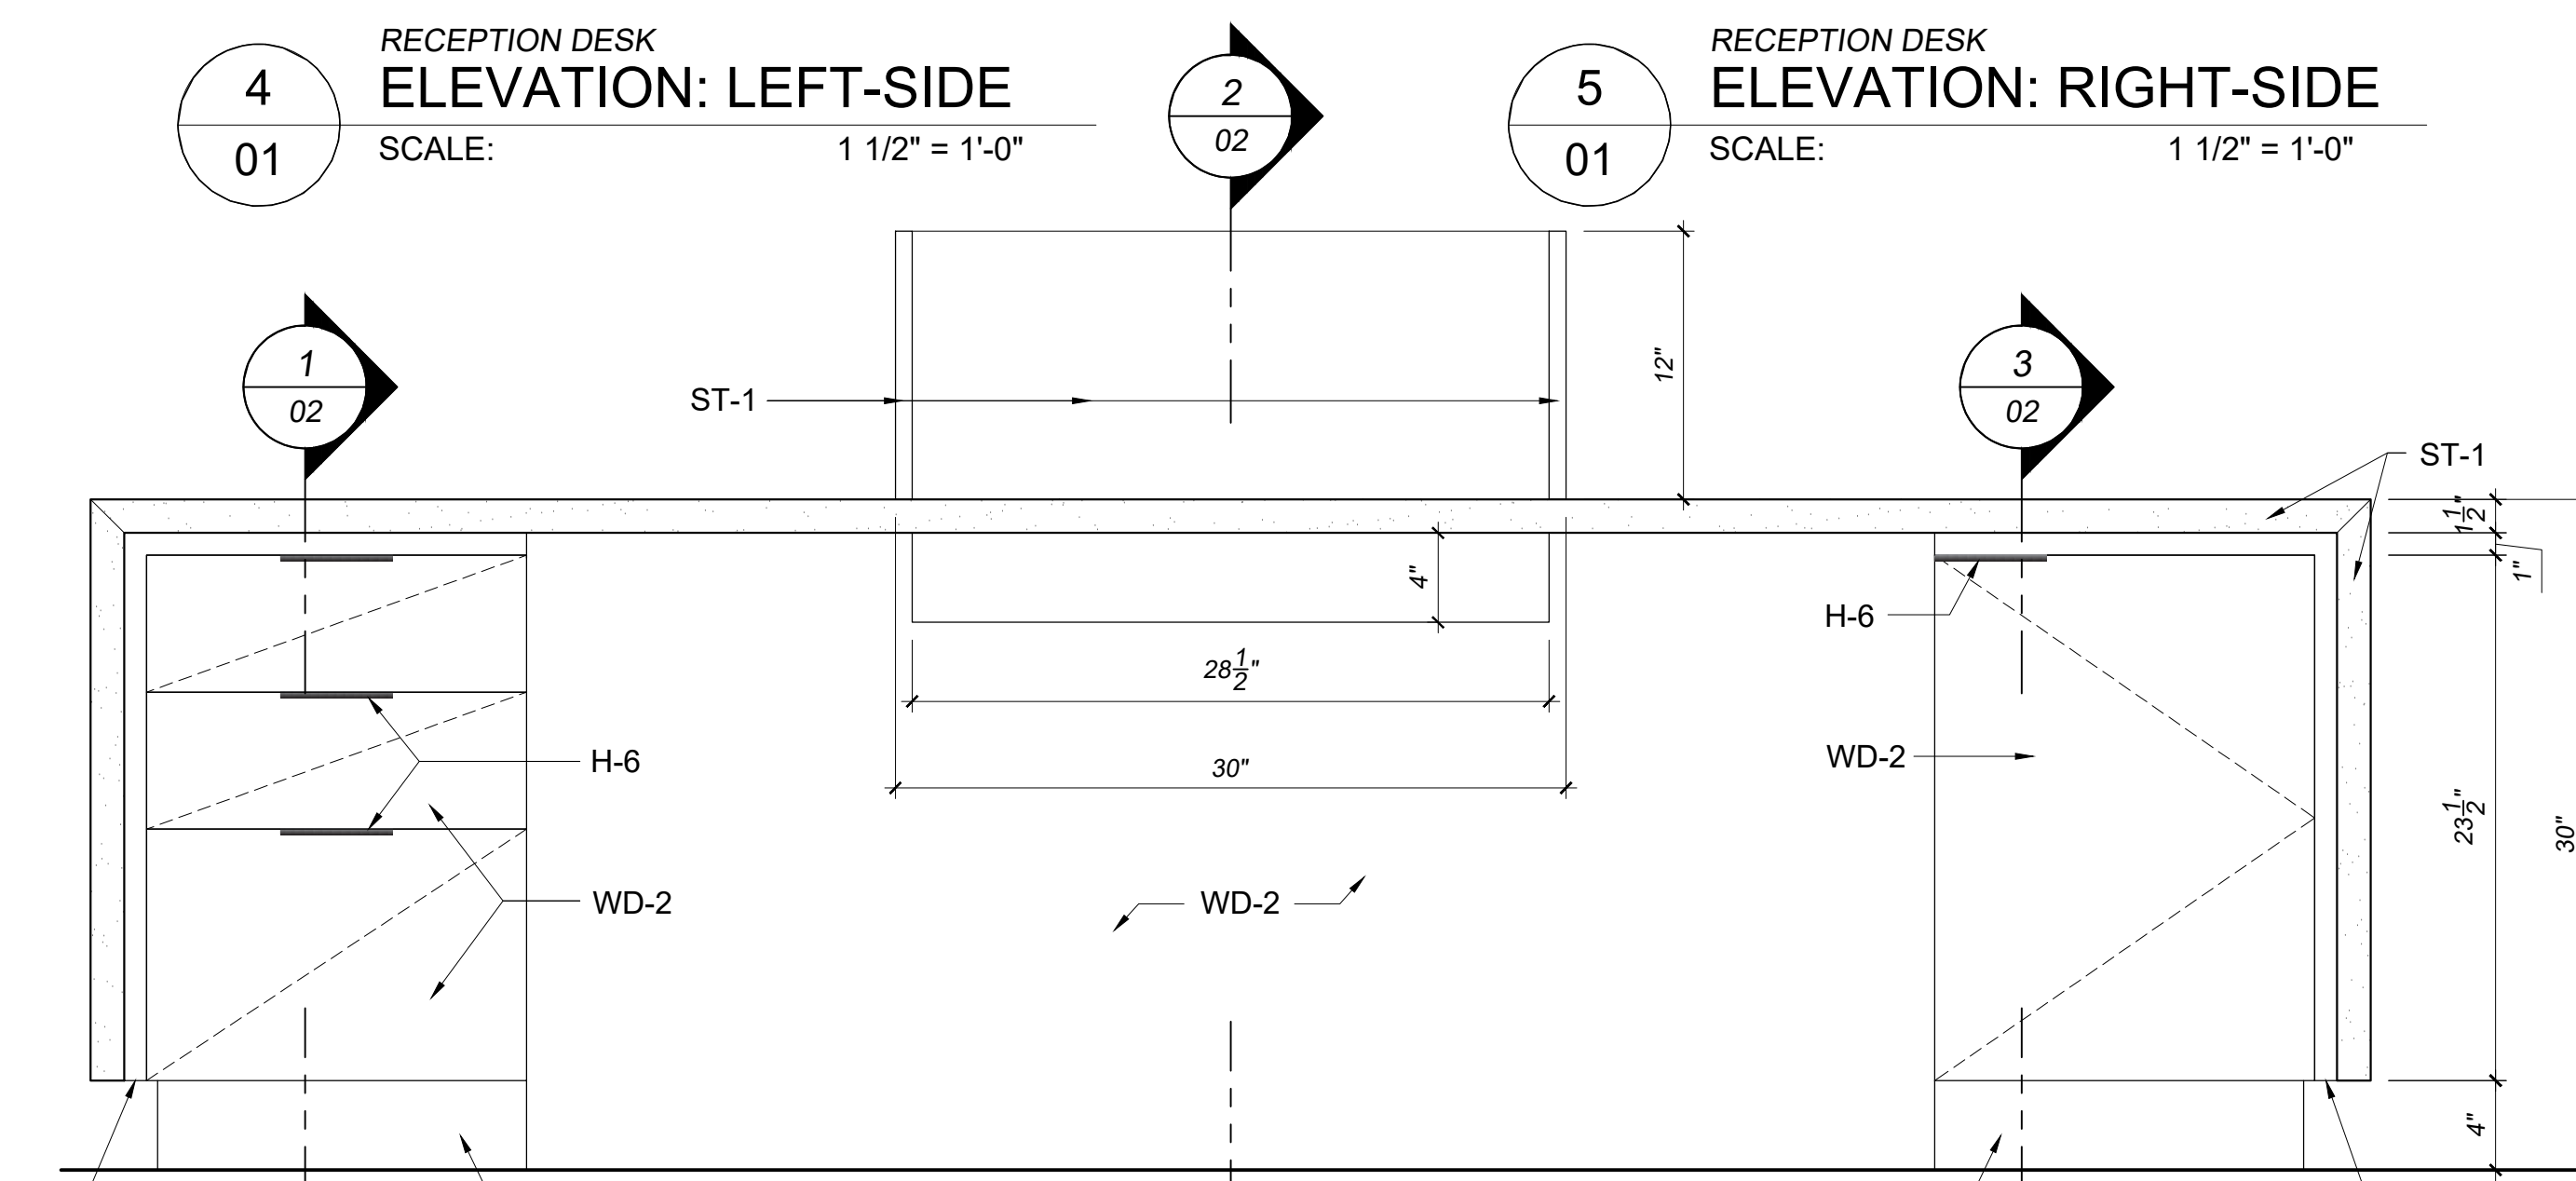

3
01
RECEPTION DESK
ELEVATION: REAR
SCALE: 1 1/2" = 1'-0"

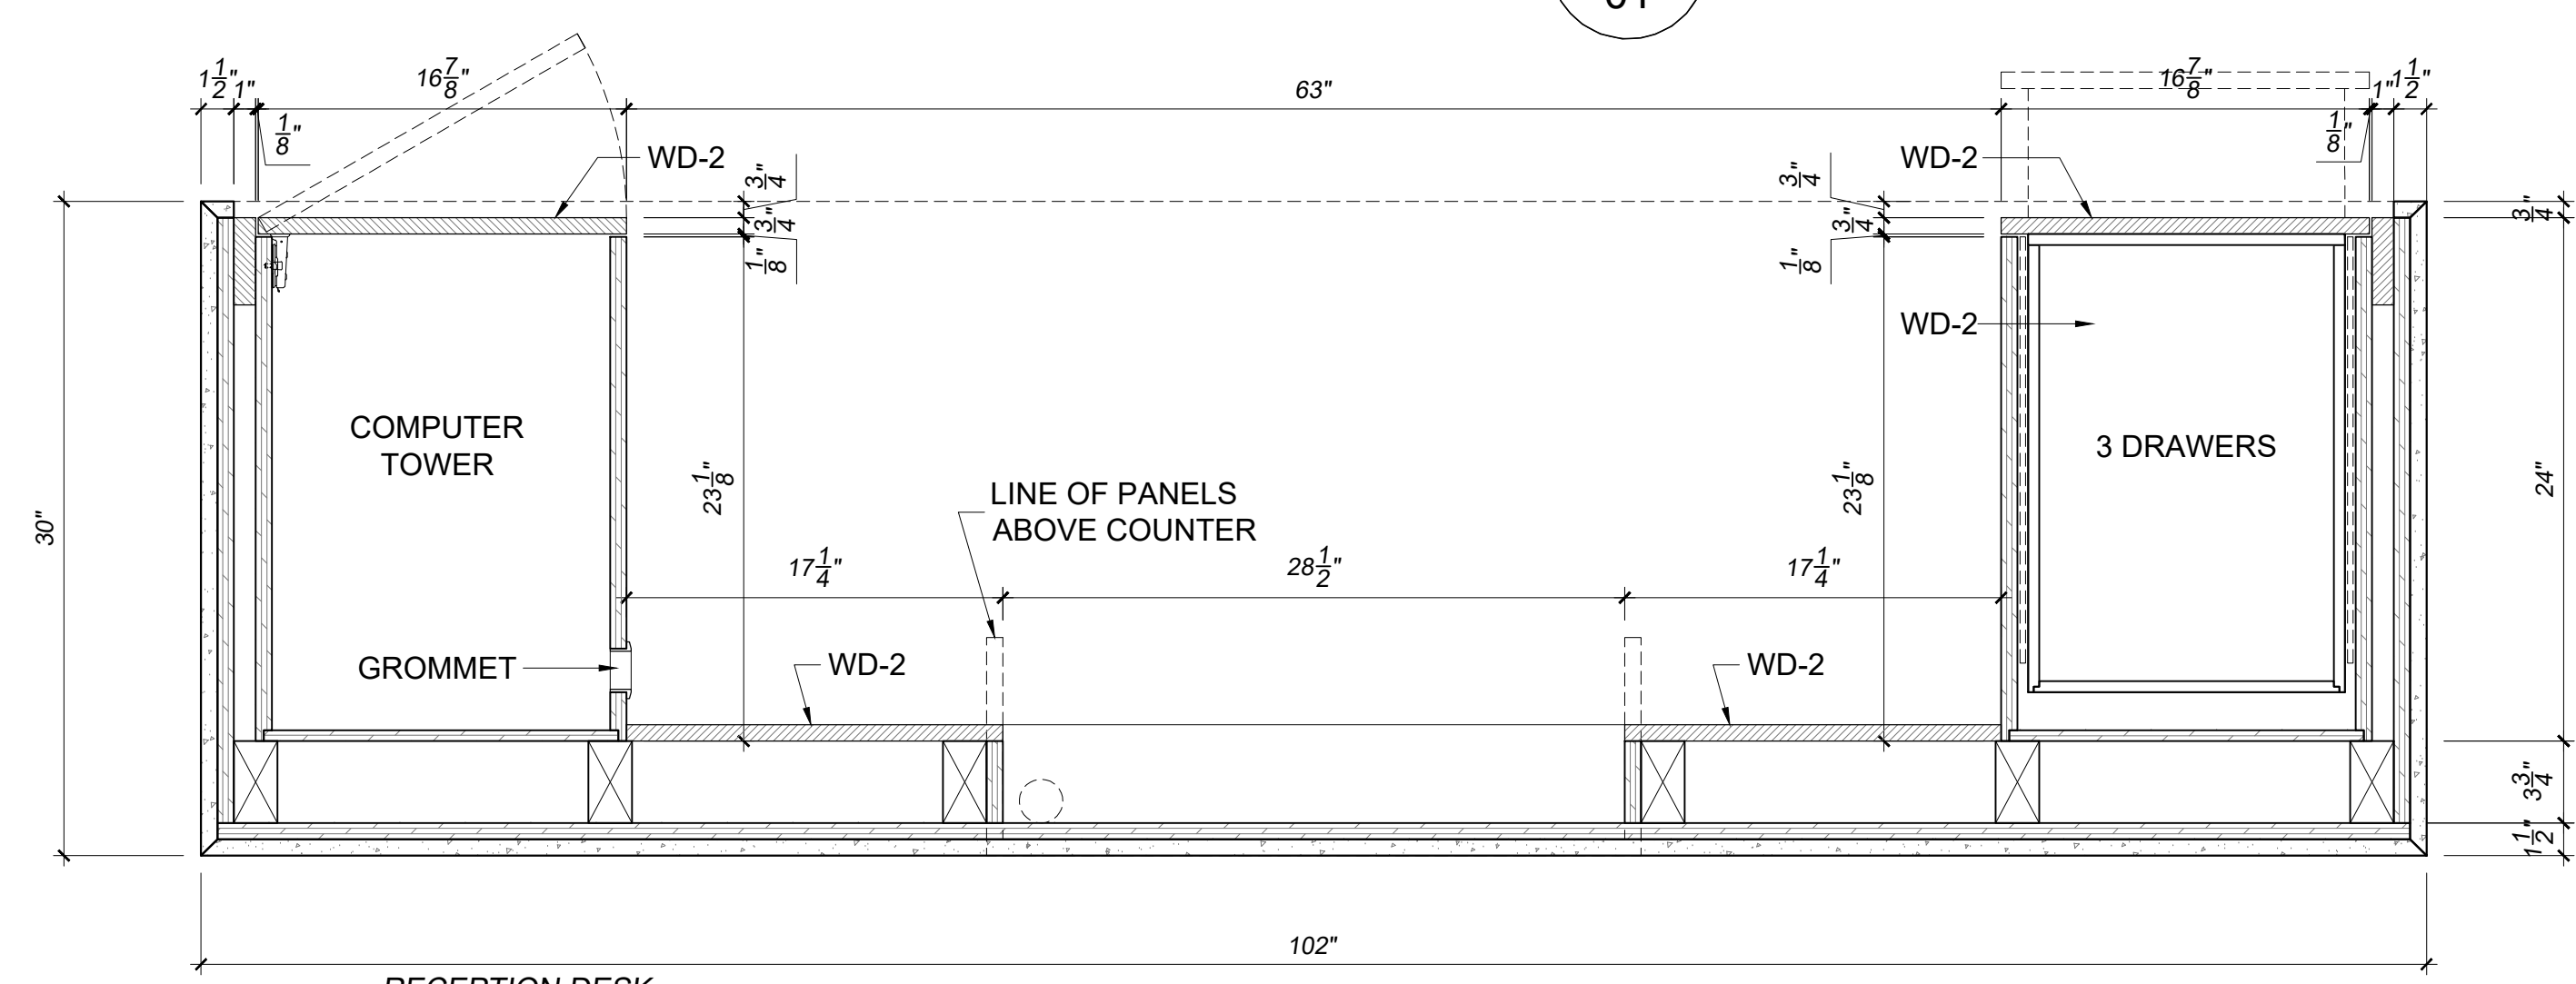

6
01
RECEPTION DESK
PLAN SECTION
SCALE: 1 1/2" = 1'-0"

JOB NAME:
ELAD GROUP OFFICES
645 MADISON AVENUE, 16TH FLR
NEW YORK, NY 10022

SCOPE ITEM:
RECEPTION DESK

DRAWN BY: VP
FIELD DIMENSIONS BY: --
DRAWN DATE: 07-13-2026

FINISH SCHEDULE:
EXTERIORS:
WD-1 = SOLID WOOD
ST-1 = SOLID SURFACE

INTERIORS:
FIN-2 = PREFINISH WHITE MAPLE VENEER.
ROCK MAPLE & BIRCH ALSO ACCEPTABLE.
(DRWS. BOX).


HARDWARE SCHEDULE:
H-1 - HINGES, PLEASE PROVIDE SPEC.
H-4 - DRAWER SLIDES, PLEASE PROVIDE SPEC.
H-6 - DOOR/DRAWER PULLS,
PLEASE PROVIDE SPEC.

APPLIANCES / EQUIPMENT SCHEDULE:
N/A


DRAWING CATEGORY:
ELEVATIONS / PLAN

SCALE: AS NOTED
FILE: DWG
PAGES: 1 OF 2


PAGES NUMBER: 01

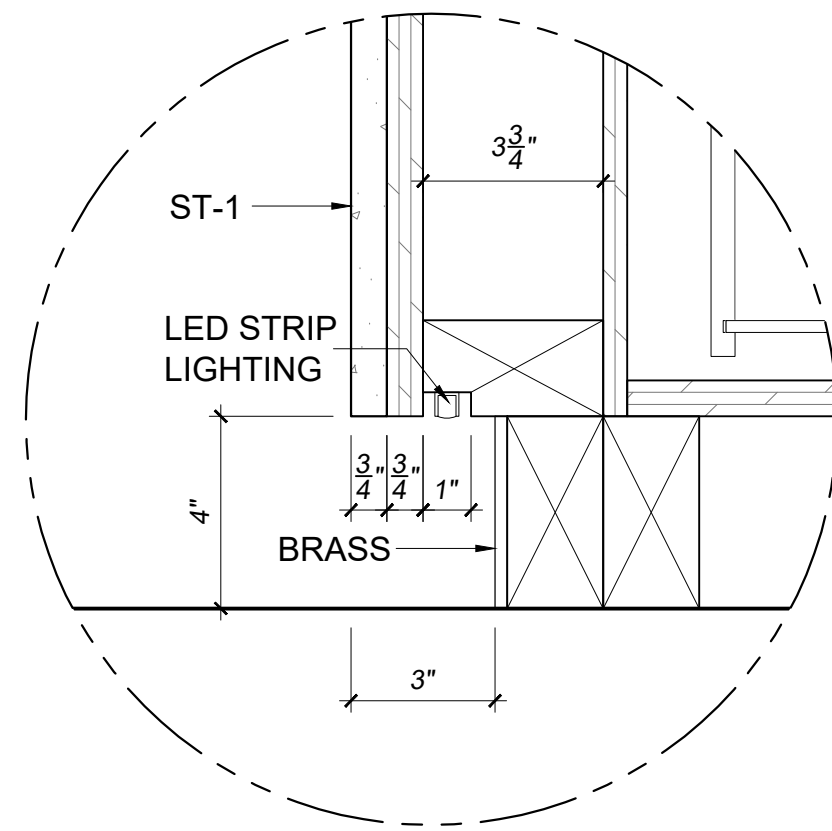


1.1
02 RECEPTION DESK
SECTION DETAIL
SCALE: 3" = 1'-0"

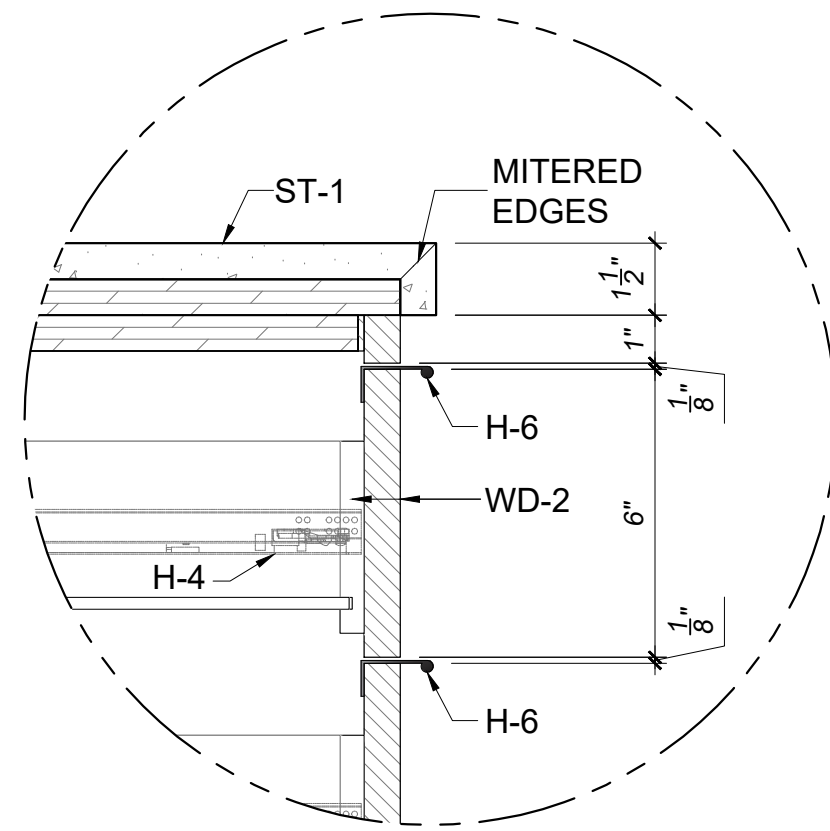


1.2
02 RECEPTION DESK
SECTION DETAIL
SCALE: 3" = 1'-0"

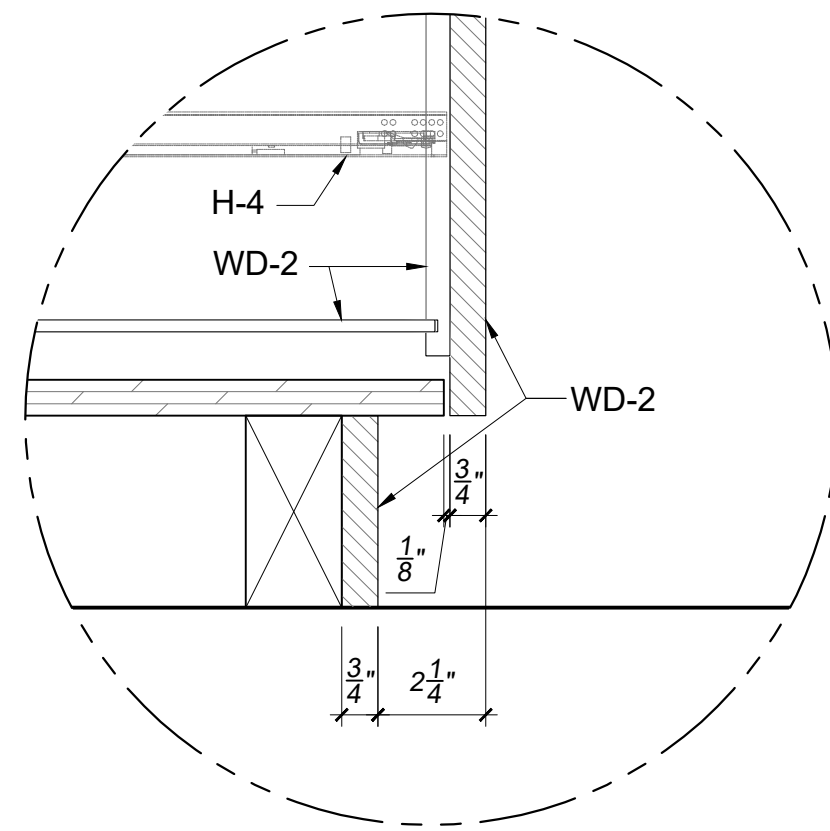


1.3
02 RECEPTION DESK
SECTION DETAIL
SCALE: 3" = 1'-0"

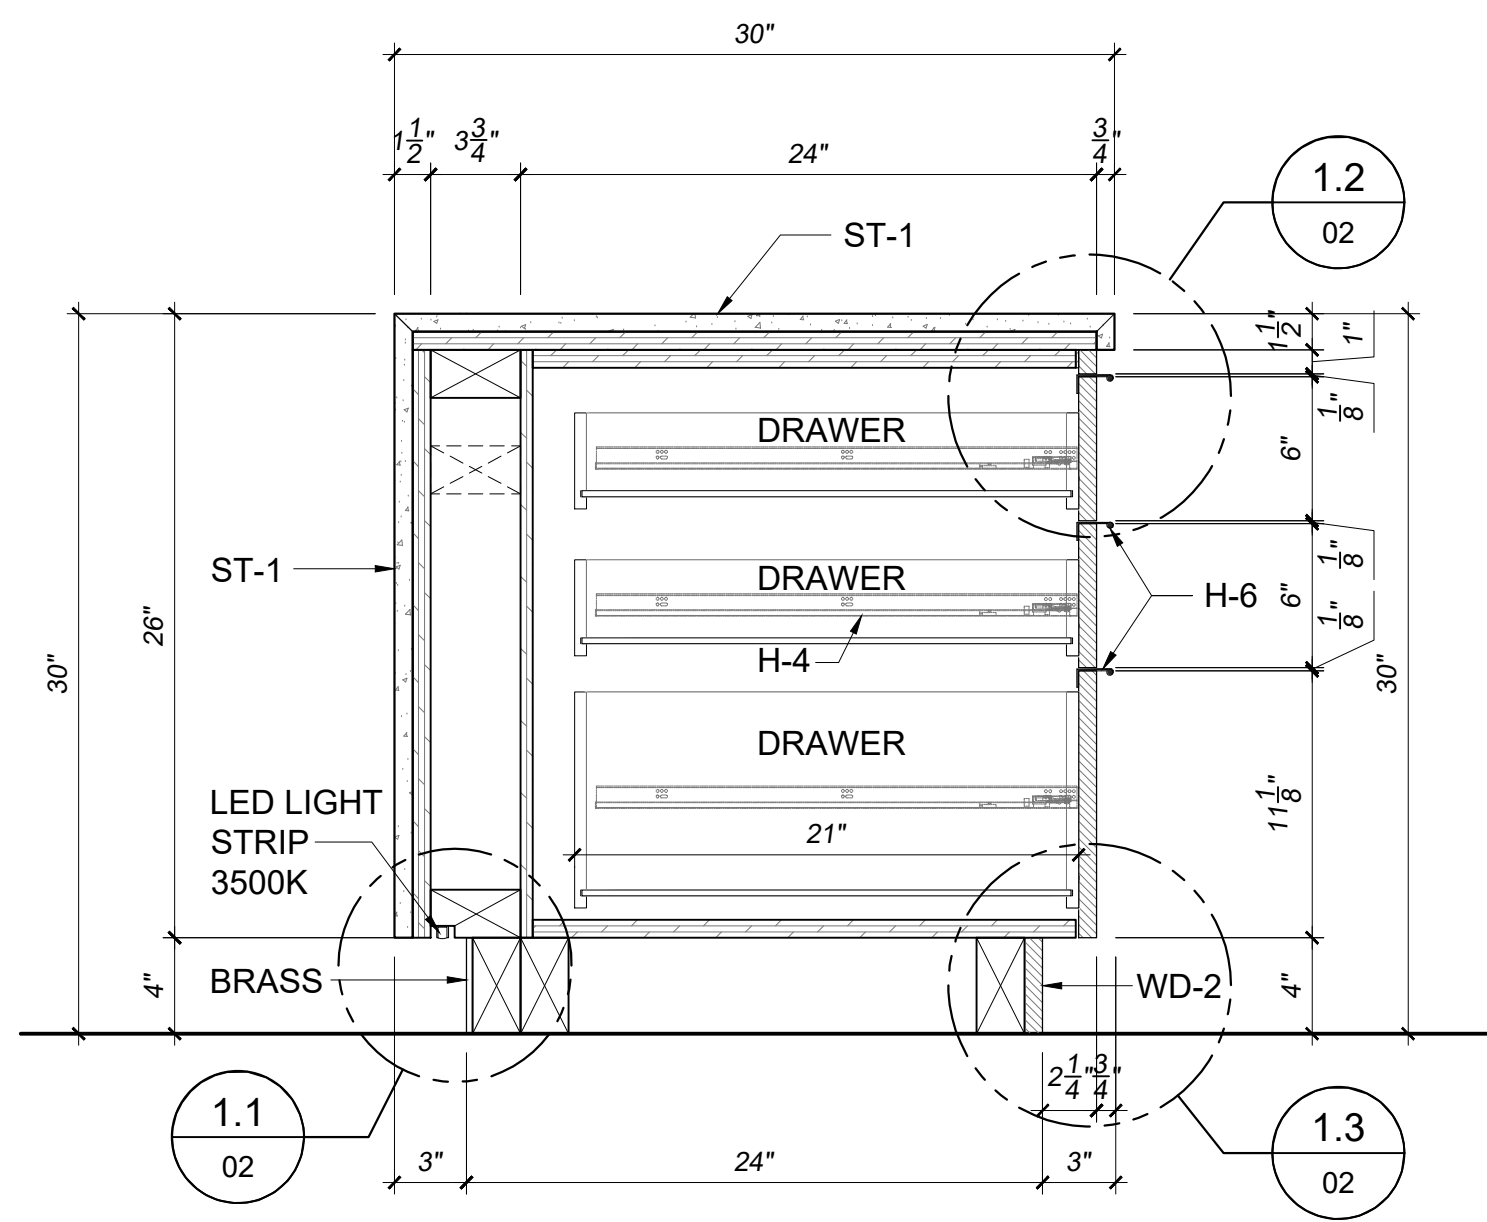

1
02 RECEPTION DESK
VERTICAL SECTION
SCALE: 1 1/2" = 1'-0"

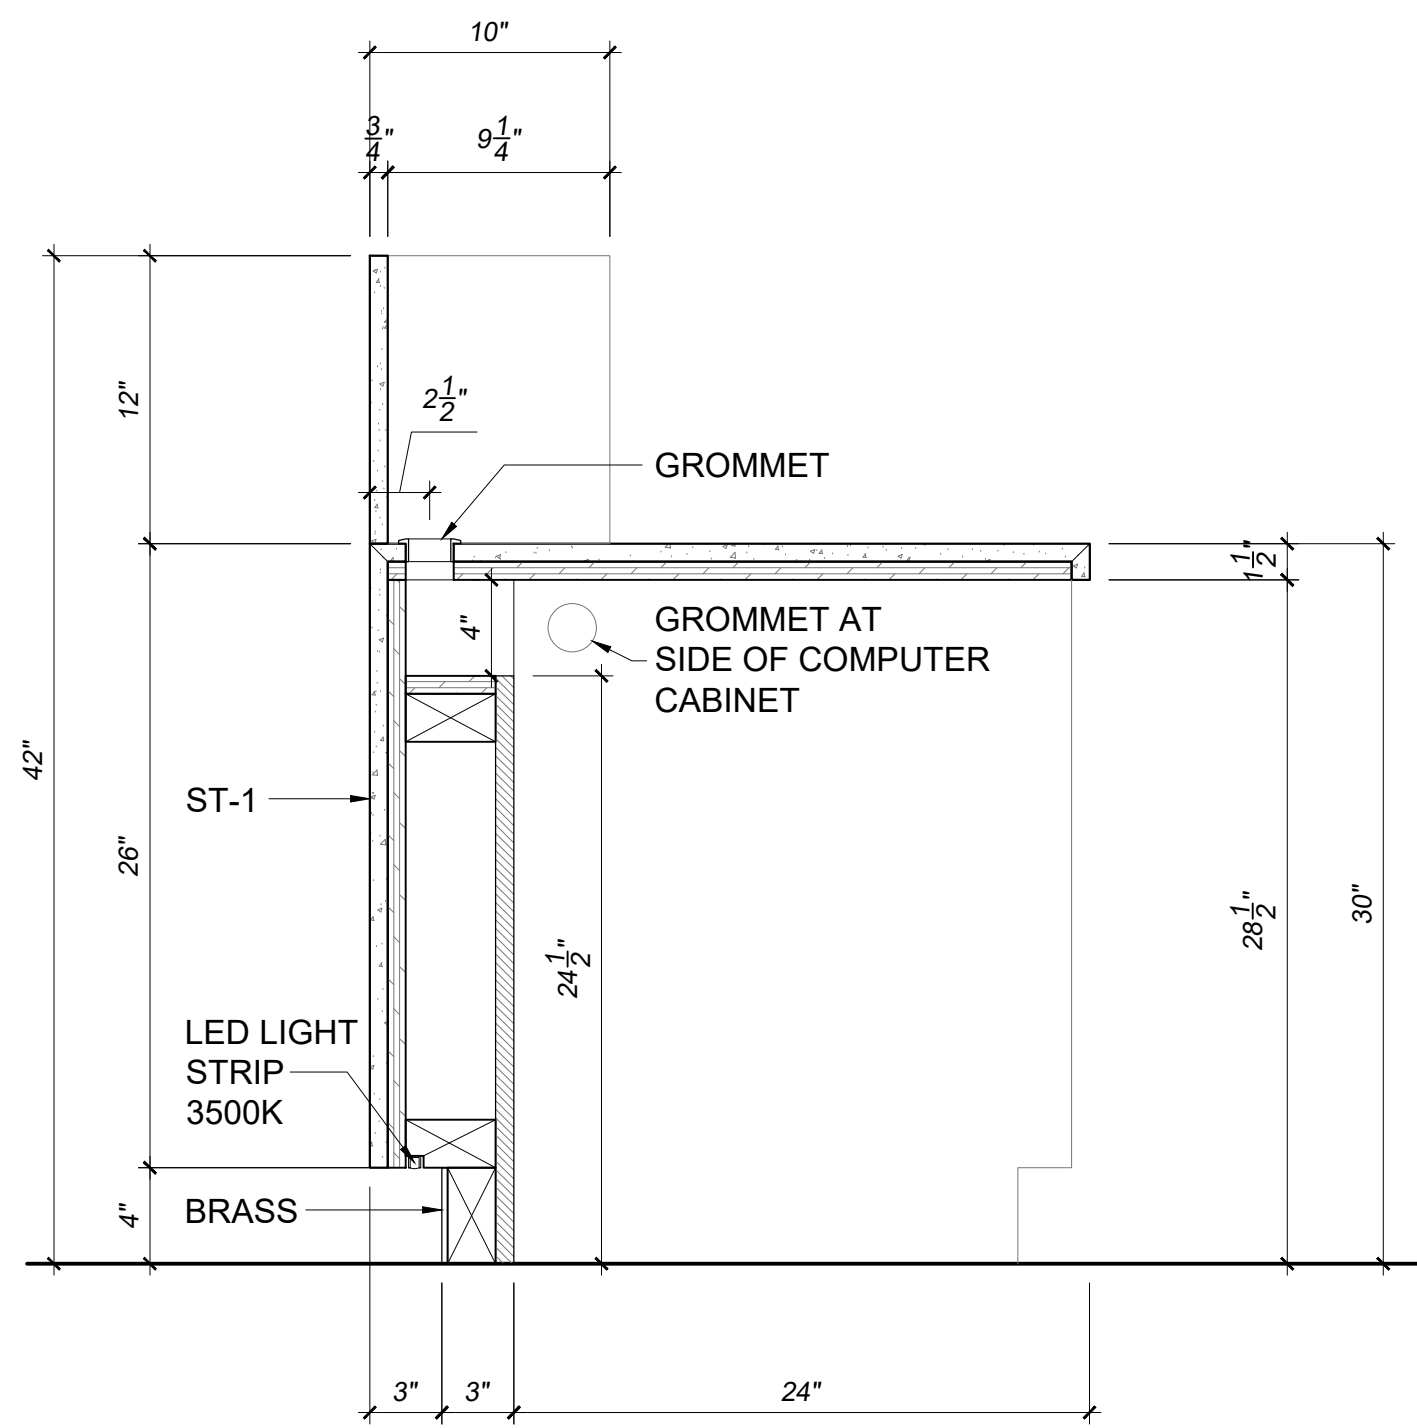

2
02 RECEPTION DESK
VERTICAL SECTION
SCALE: 1 1/2" = 1'-0"

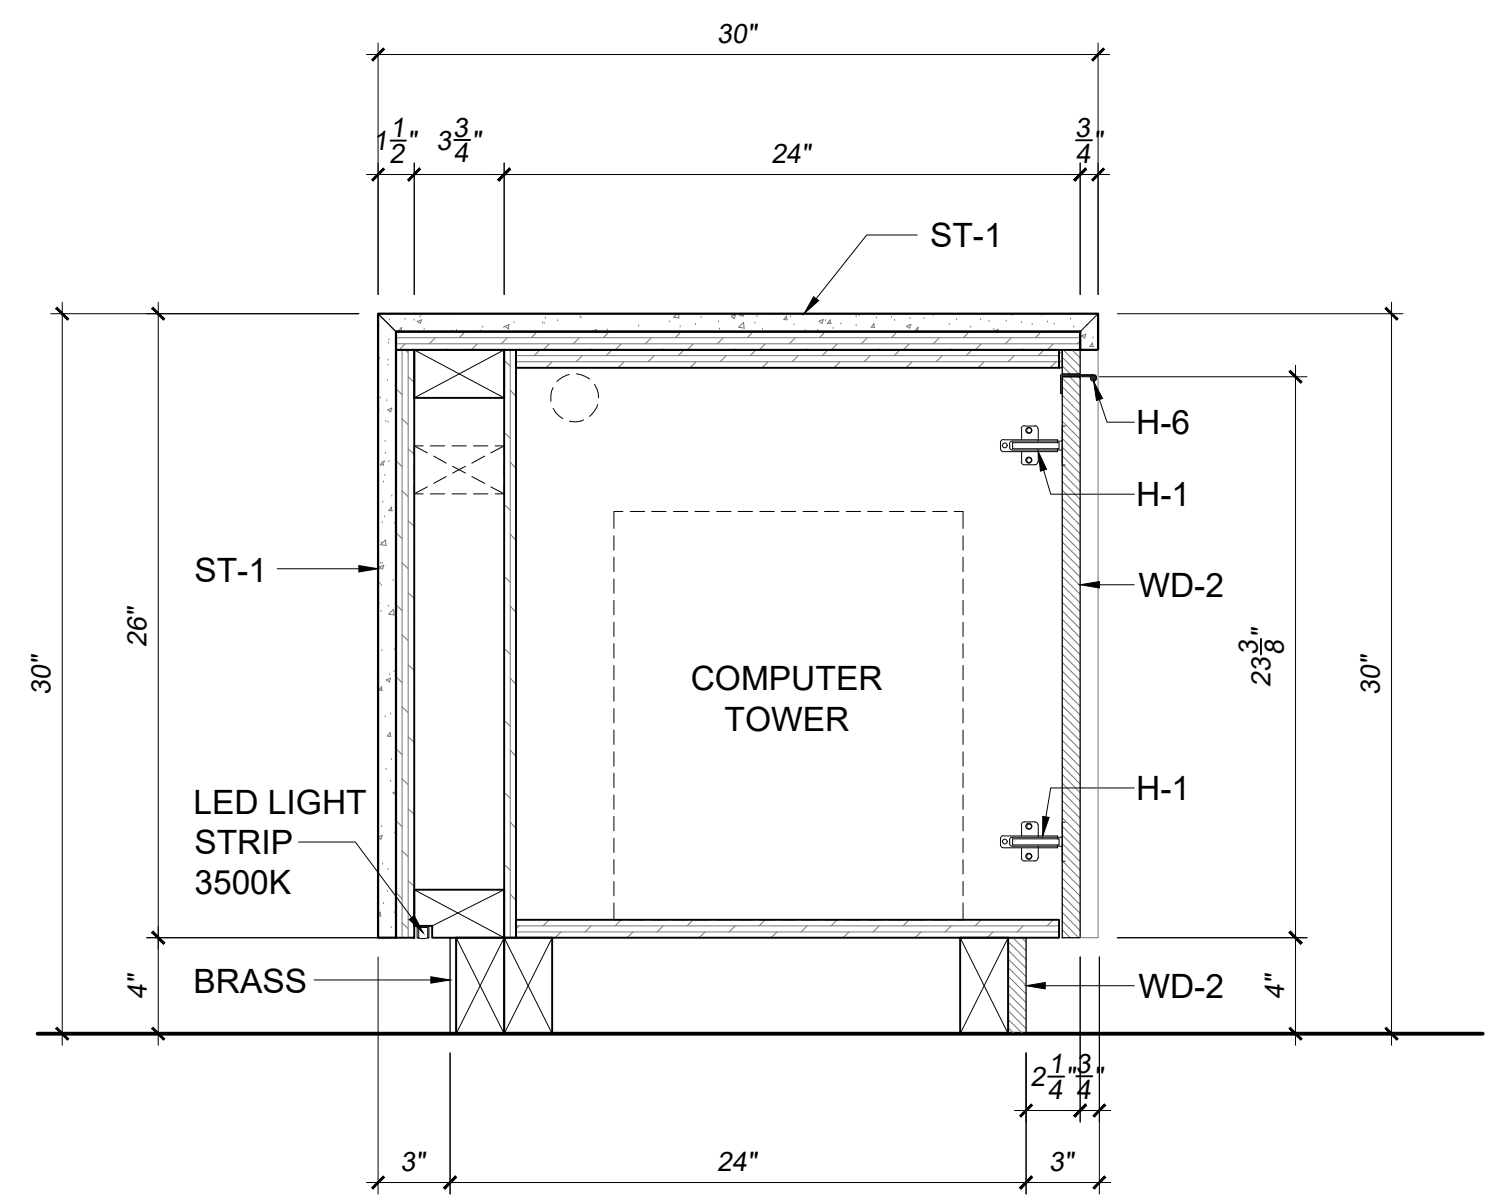

3
02 RECEPTION DESK
VERTICAL SECTION
SCALE: 1 1/2" = 1'-0"

JOB NAME:
ELAD GROUP OFFICES
645 MADISON AVENUE, 16TH FLR
NEW YORK, NY 10022
SCOPE ITEM:
RECEPTION DESK

DRAWN BY: VP
FIELD DIMENSIONS BY: --
DRAWN DATE: 07-13-2026

FINISH SCHEDULE:
EXTERIORS:
WD-1 = SOLID WOOD
ST-1 = SOLID SURFACE

INTERIORS:
FIN-2 = PREFINISH WHITE MAPLE VENEER.
ROCK MAPLE & BIRCH ALSO ACCEPTABLE.
(DRWS. BOX).

HARDWARE SCHEDULE:
H-1 - HINGES, PLEASE PROVIDE SPEC.
H-4 - DRAWER SLIDES, PLEASE PROVIDE SPEC.
H-6 - DOOR/DRAWER PULLS,
PLEASE PROVIDE SPEC.

APPLIANCES / EQUIPMENT SCHEDULE:
N/A

DRAWING CATEGORY:
ELEVATIONS / PLAN

SCALE: AS NOTED
FILE: DWG
PAGES: 2 OF 2

PAGES NUMBER:
02