

WD-01 VENEERED FINISH MDF SHUTTER AS PER APPROVED SAMPLE

26<u>1</u>" EQ **6**0

-GL-04 PANEL SHUTTER WITH WD-01 MDF VENEER FINISH FRAMING AS PER APPROVED SAMPLE

WD-01 VENEERED FINISH MDF ADJUSTABLE SHELF AS PER APPROVED SAMPLE

ST-01 STONE BACK SPLASH W/  $\frac{1}{4}$ REVEAL


-ST-01 STONE COUNTER TOP -HEAVY DUTY CONCEALED HINGES **REFER IRONMONGERY** 

SCHEDULE

WD-01 VENEERED FINISH MDF SHUTTER AS PER APPROVED SAMPLE -WD-01 VENEERED FINISH MDF BOTTOM

PANEL AS PER APPROVED SAMPLE



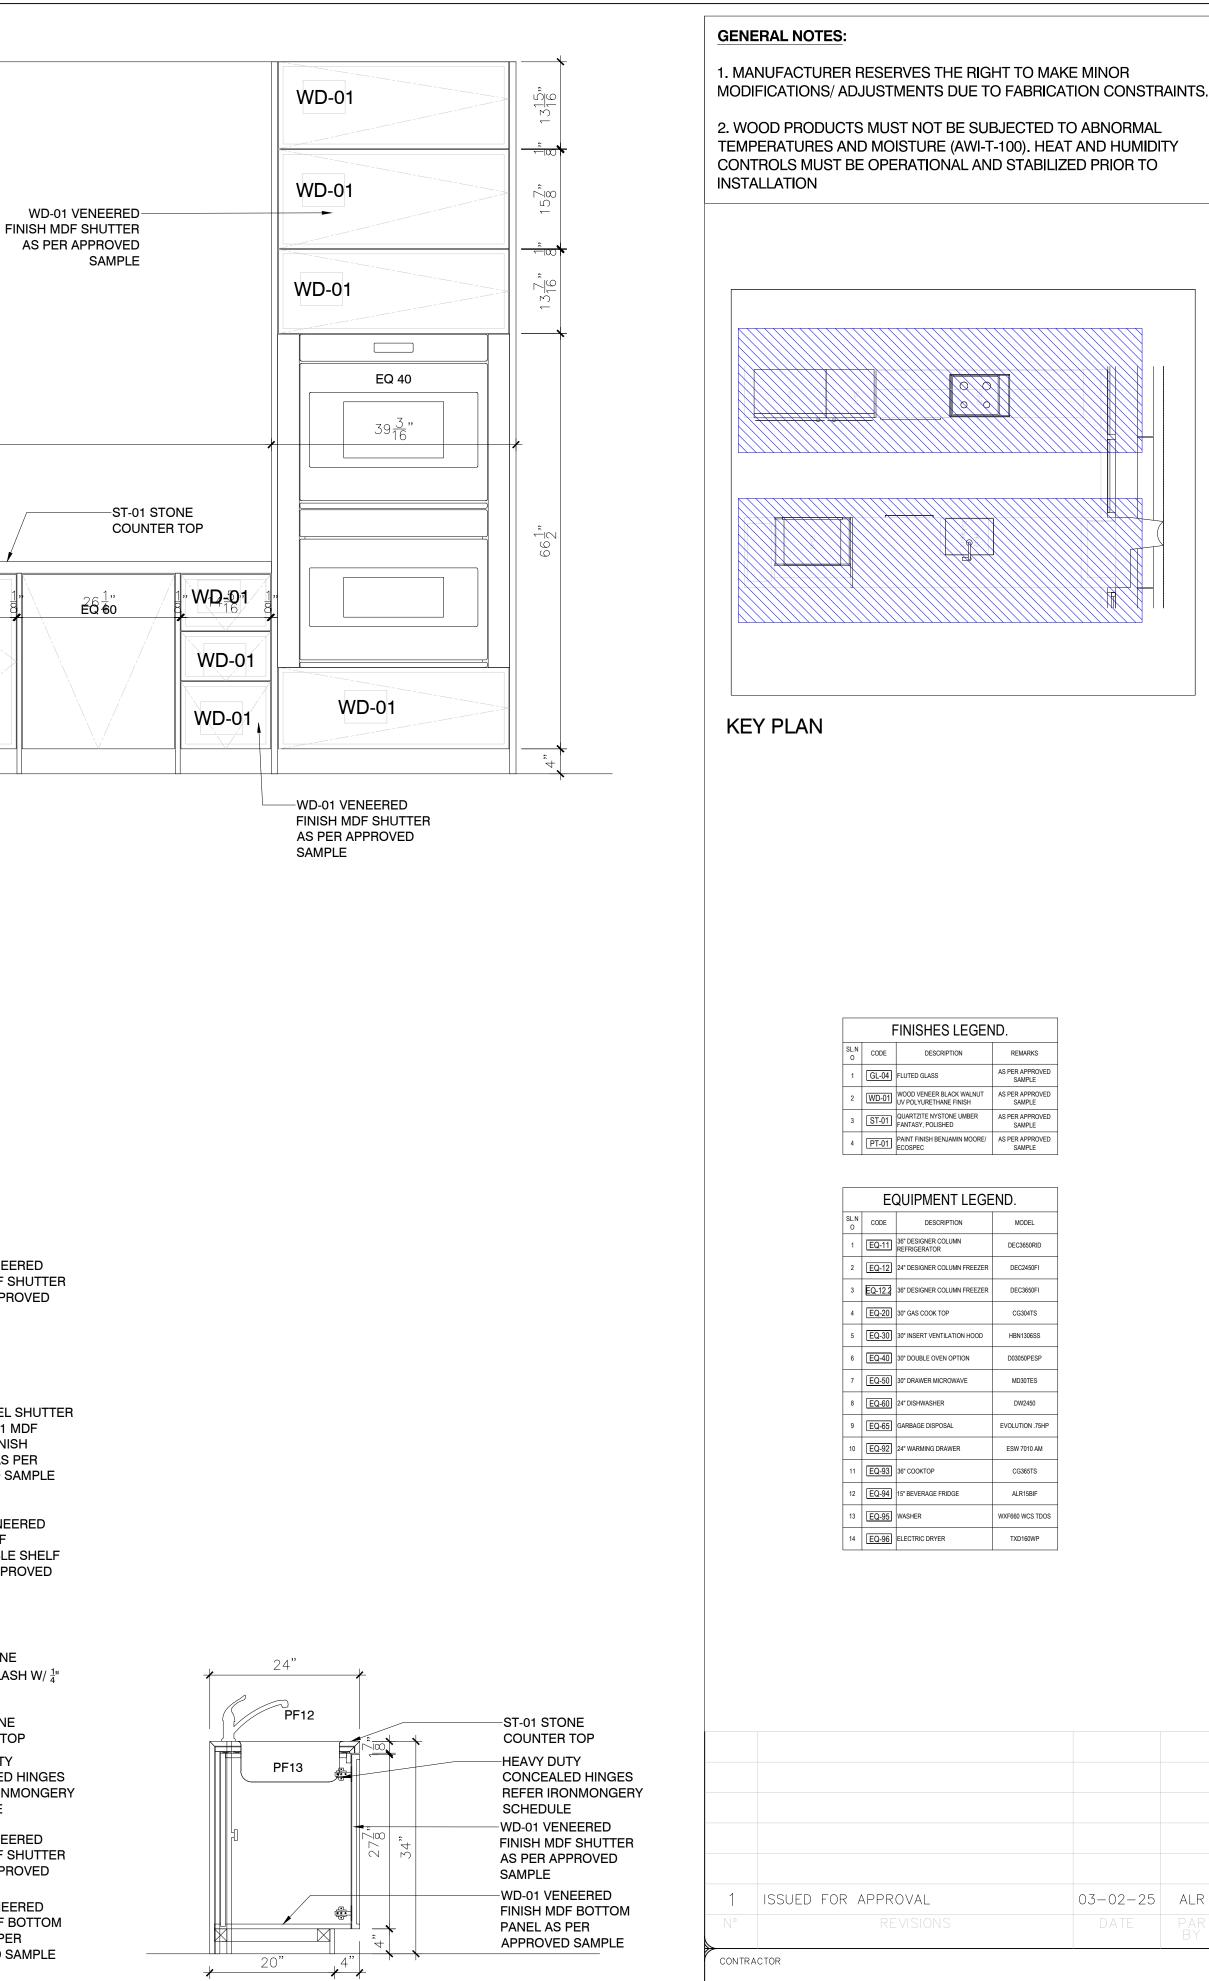



| <u></u>                                     | _                 |            |        |
|---|-------------------|------------|--------|
| PROJECT<br>E 3RD APTS<br>BROOKLYN, NY 11223 |                   |            |        |
| TITLE<br>KITCHEN CABINET 433                |                   |            |        |
| DRWN BY                                     | DWG. REF.         | FILE       | ~      |
| ALR   | A-640.00/A-646.00 | _          |        |
| DATE  | SCALE             | DRAWING N^ |        |
| 27/01/2025                                  | AS SHOWN          |            | 1 OF 1 |