




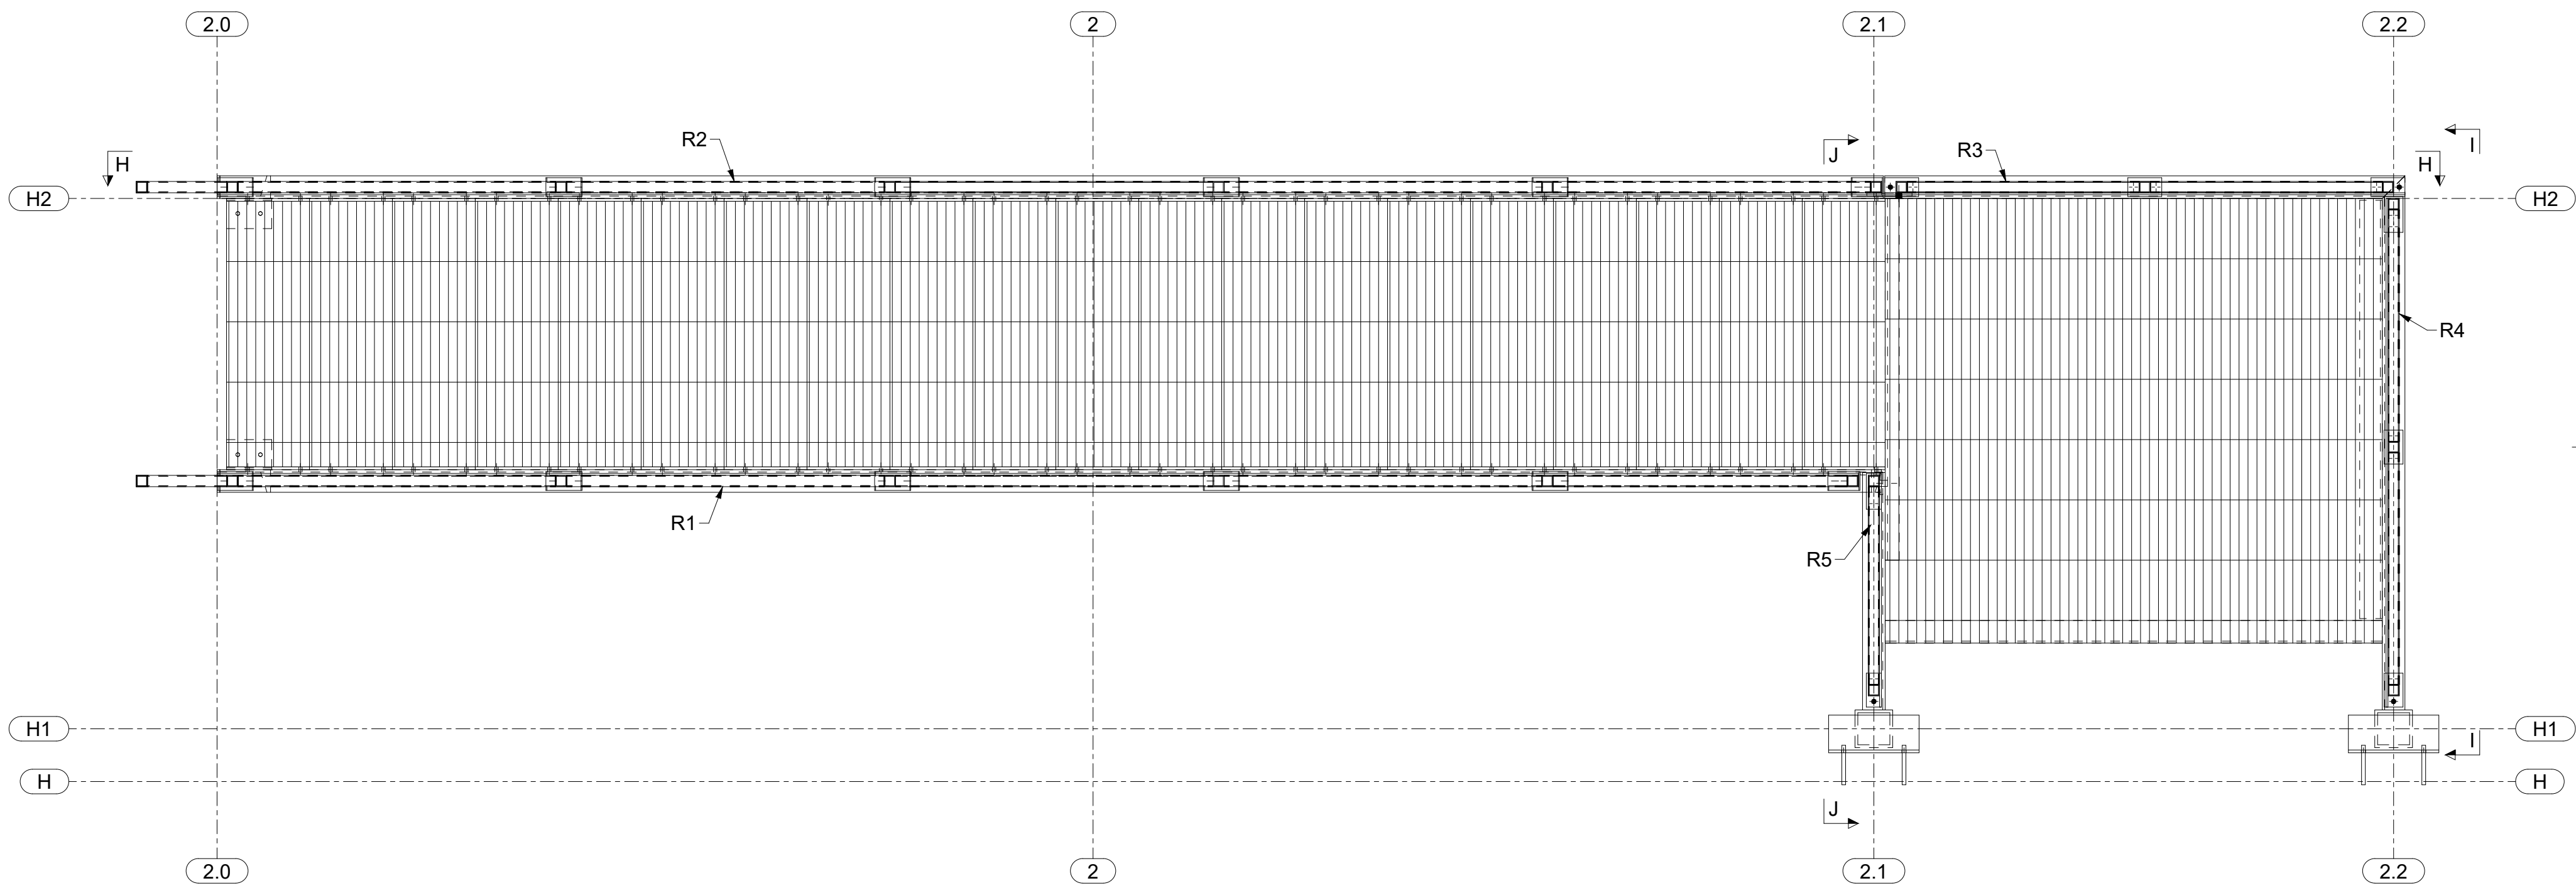


GRATING & HANDRAIL PLAN
SCALE: 3/4" = 1'-0"

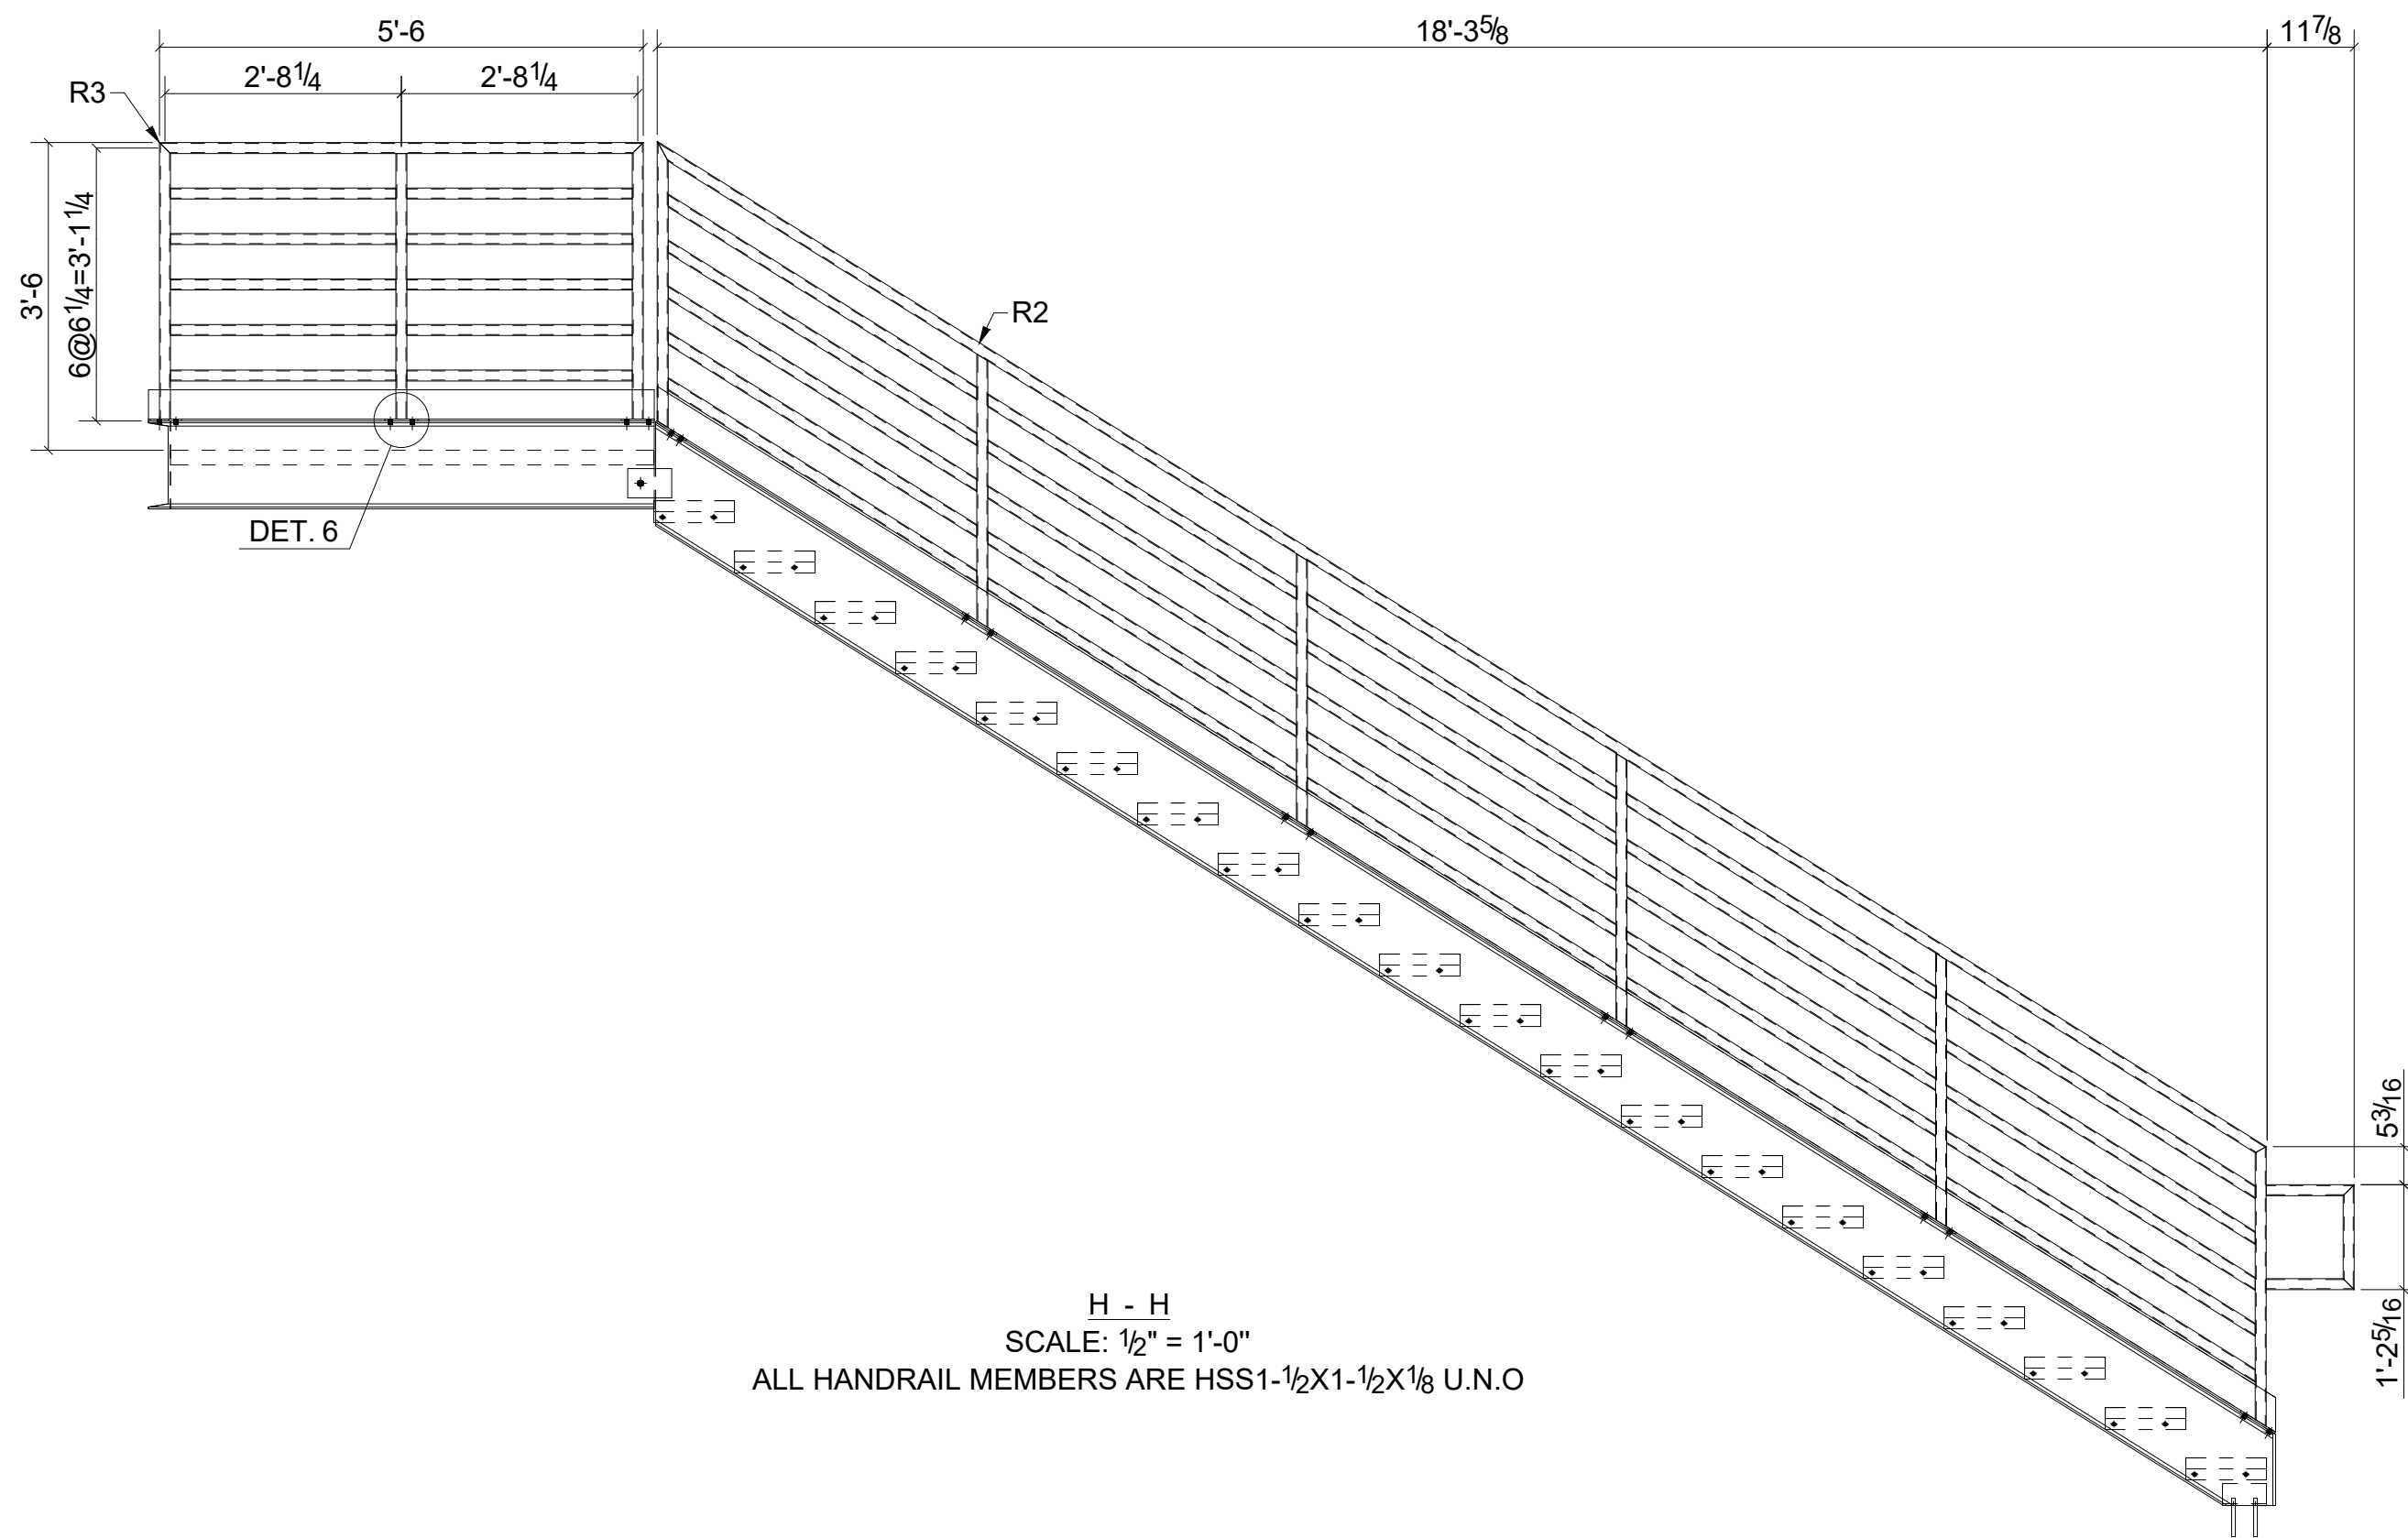


H - H
SCALE: 1/2" = 1'-0"
ALL HANDRAIL MEMBERS ARE HSS1-1/2X1-1/2X1/8 U.N.O

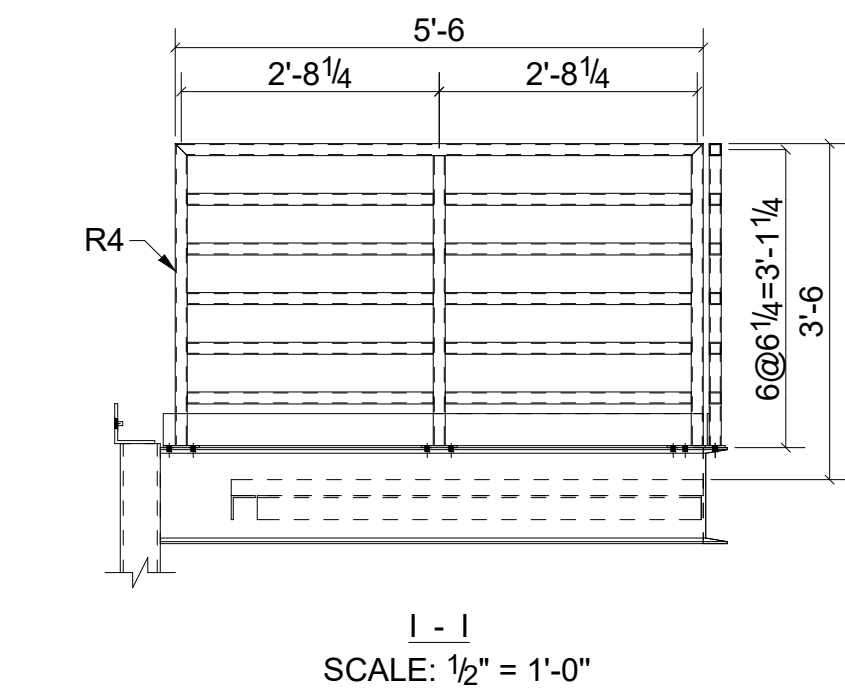


I - I
SCALE: 1/2" = 1'-0"

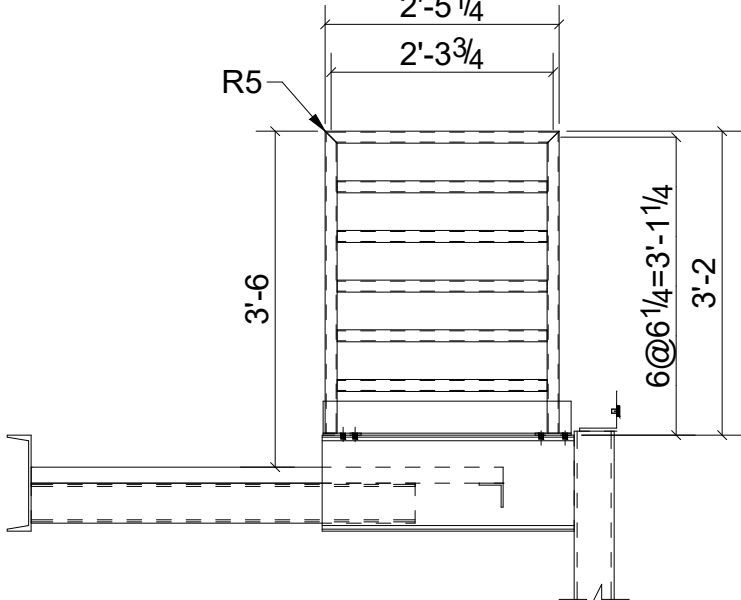


J - J
SCALE: 1/2" = 1'-0"

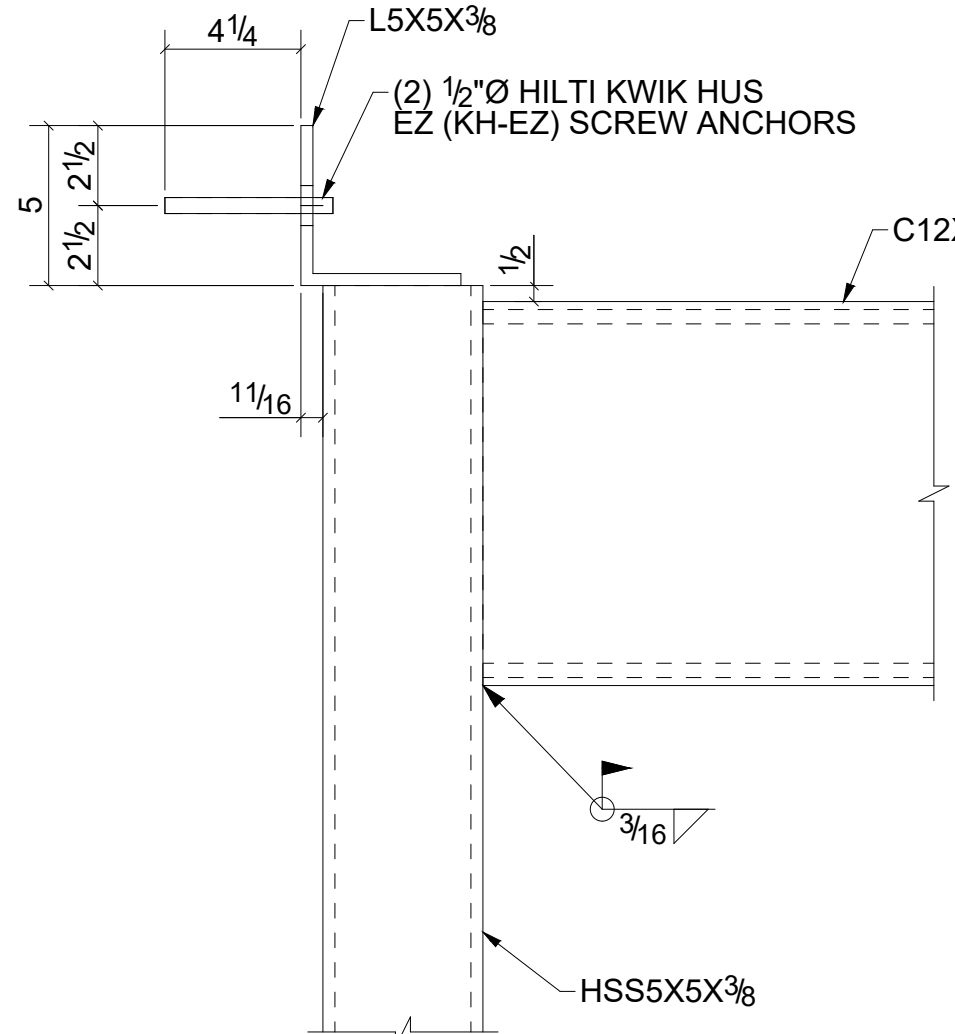


D - D
SCALE: 2" = 1'-0"

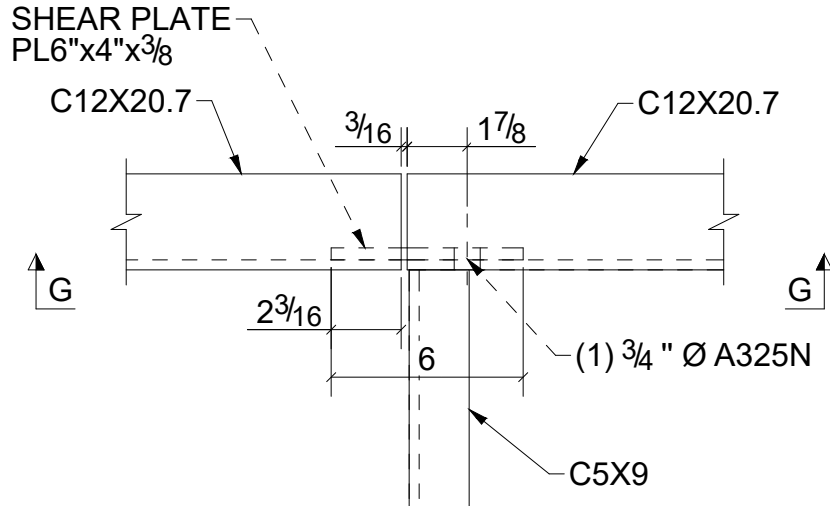


DETAIL 5
SCALE: 2" = 1'-0"

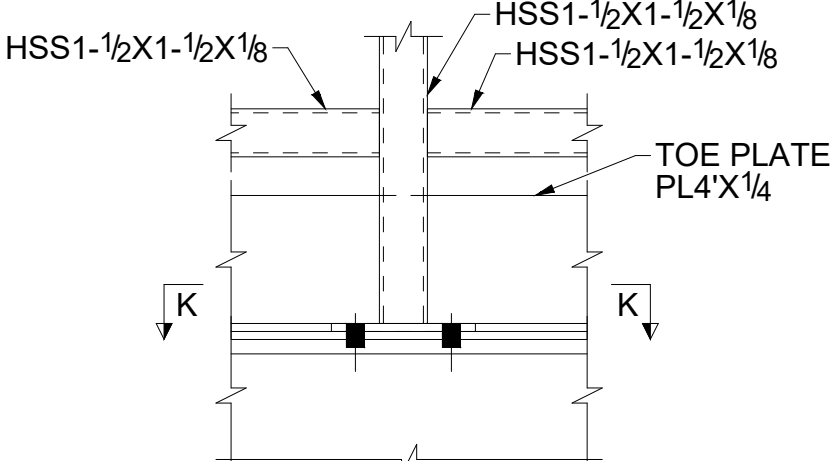


DETAIL 6
SCALE: 2" = 1'-0"

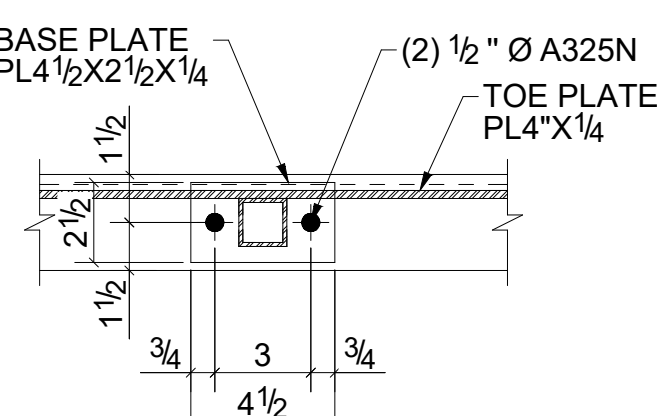


K - K
SCALE: 2" = 1'-0"

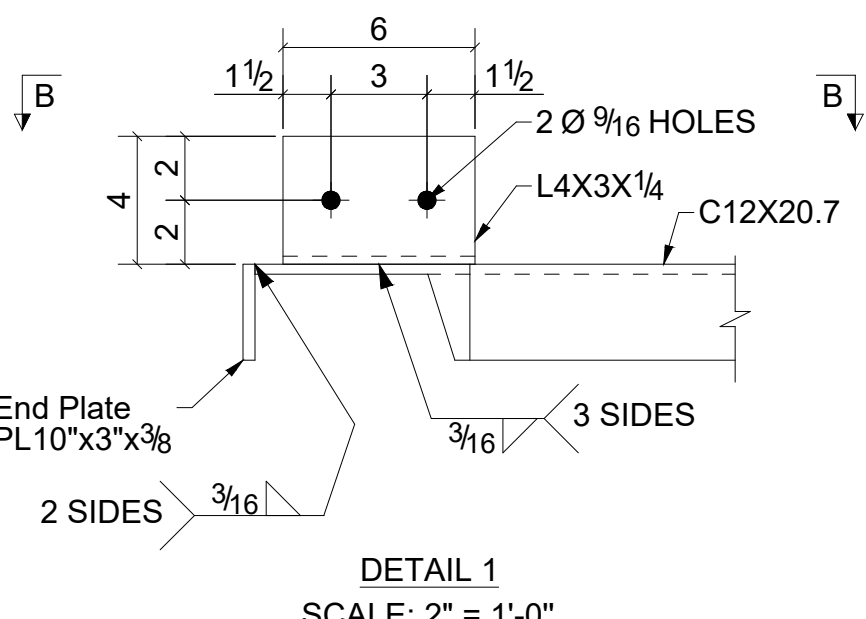


DETAIL 1
SCALE: 2" = 1'-0"

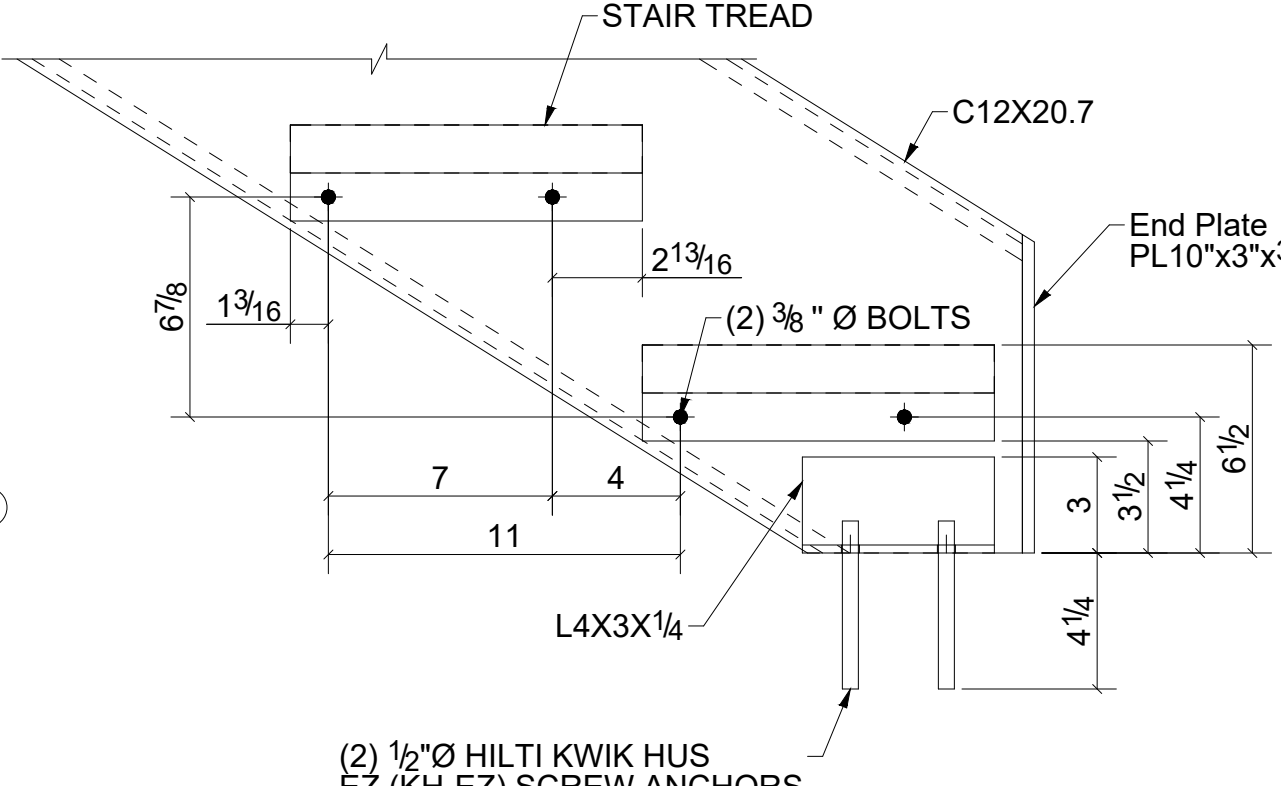


B - B
SCALE: 2" = 1'-0"

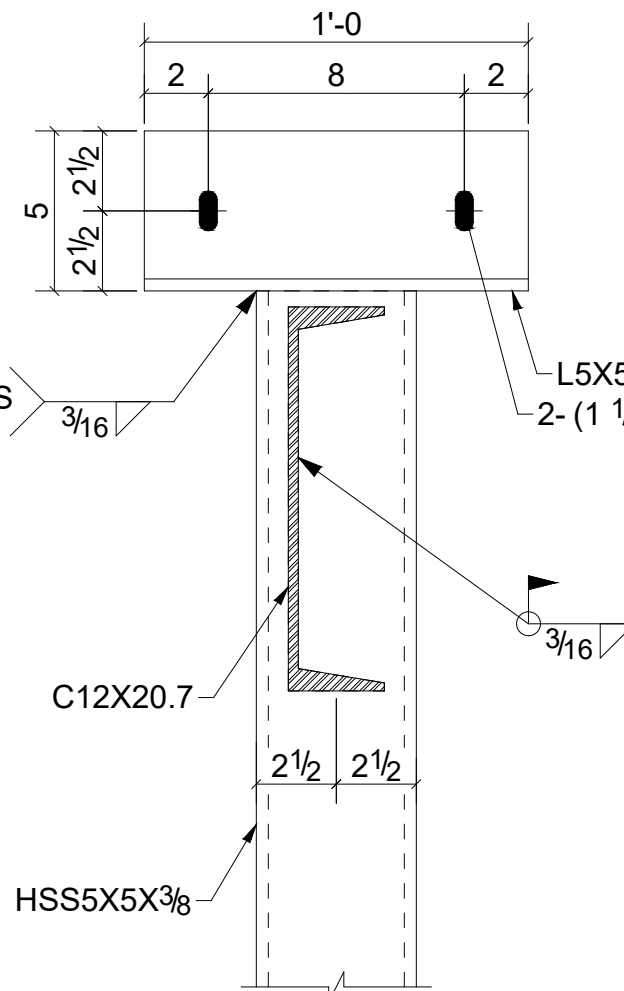


E - E
SCALE: 2" = 1'-0"

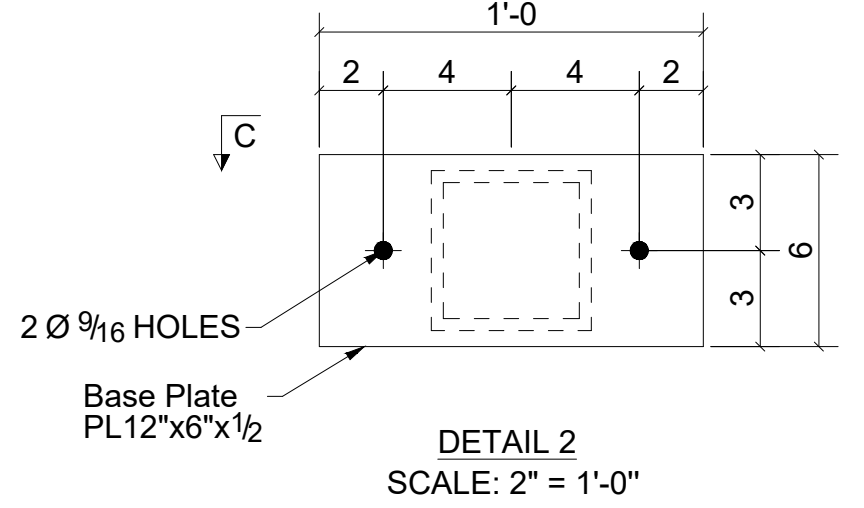


DETAIL 2
SCALE: 2" = 1'-0"

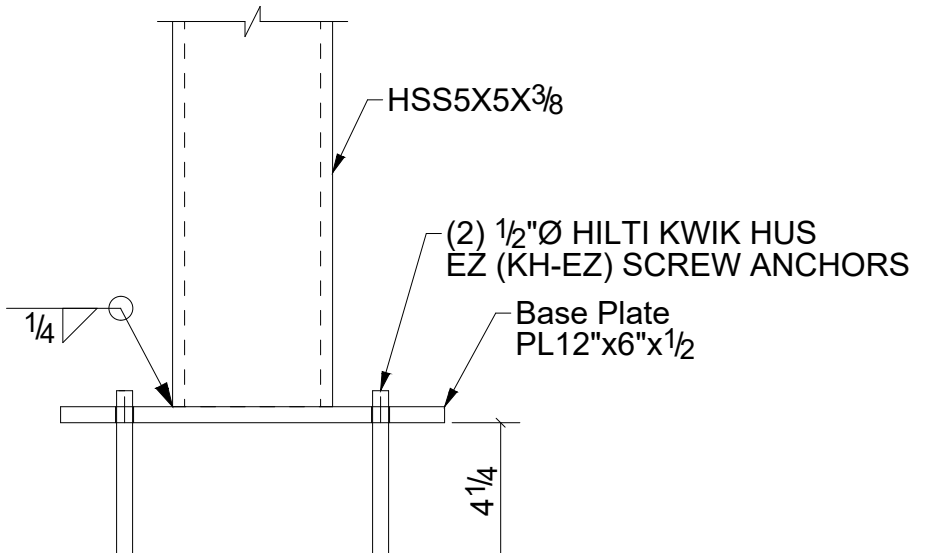

C - C
SCALE: 2" = 1'-0"

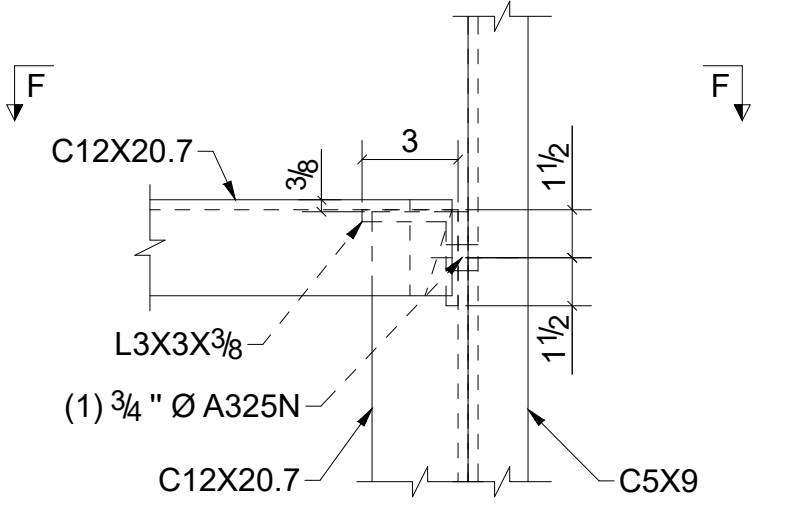

DETAIL 4
SCALE: 2" = 1'-0"

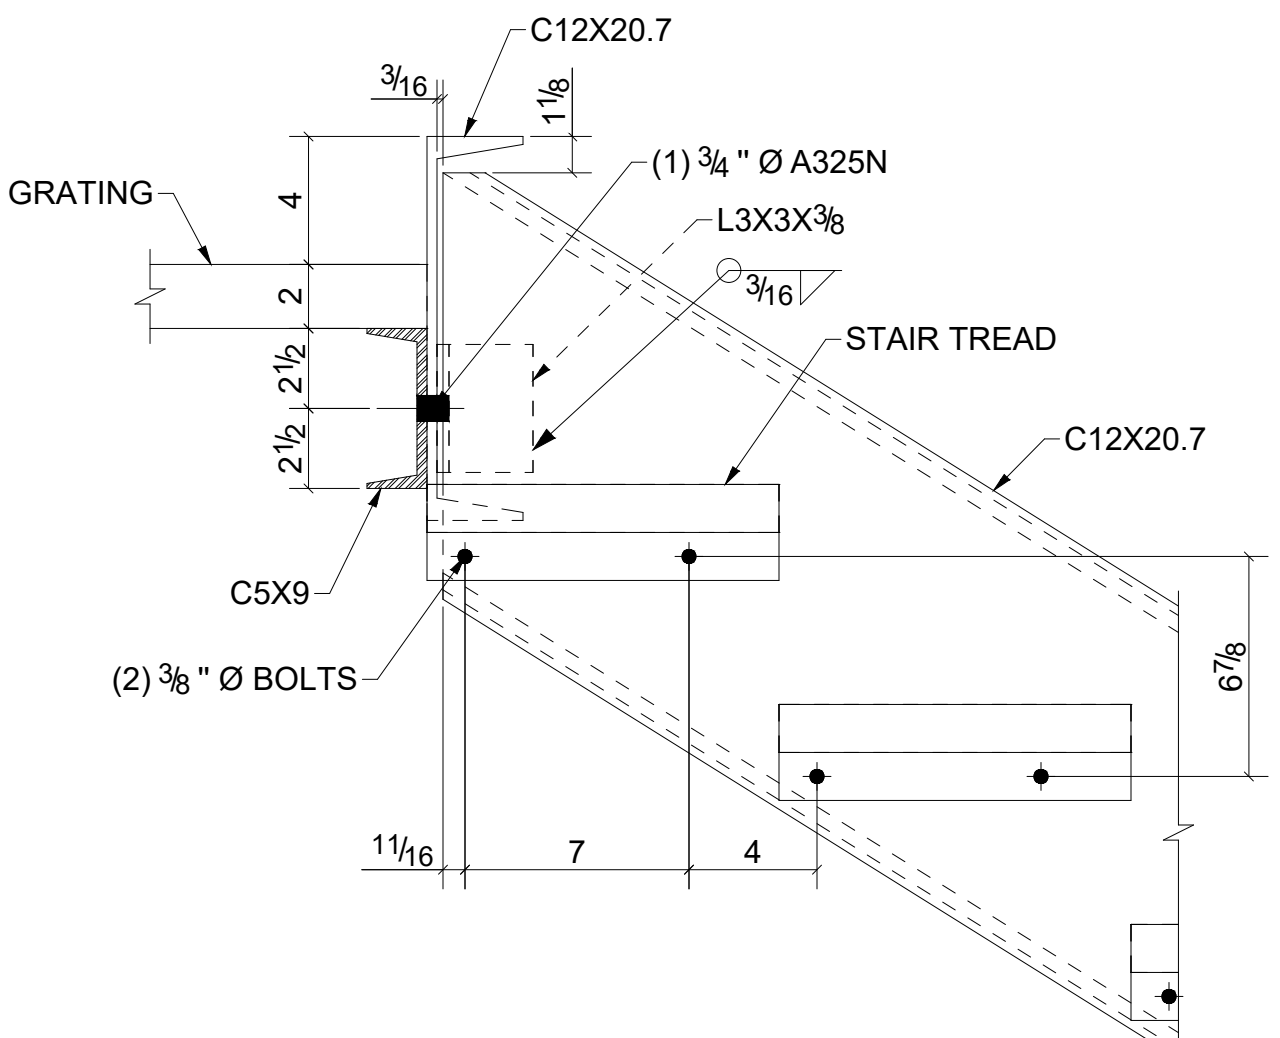

F - F
SCALE: 2" = 1'-0"

REV	DATE	DESCRIPTION	BY	CHECK
PROJECT: MEZZANINE EXIT STAIR				
TITLE: GRATING & HANDRAIL PLAN & CONNECTIONS DETAILS				
SHEET: 4/4	DRG. No. ST-100.04	DETAILER: DraftingServices.com	REV. No. 0	