
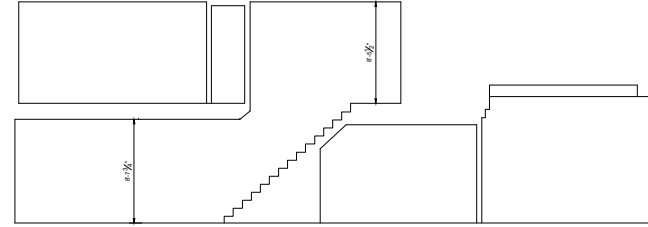
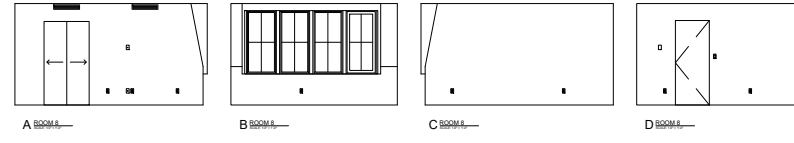
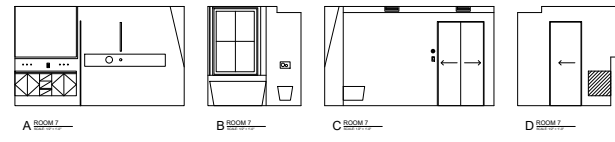
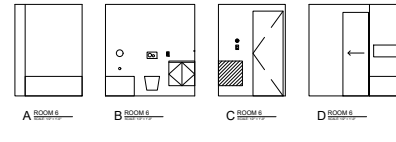
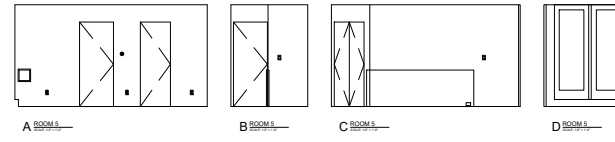
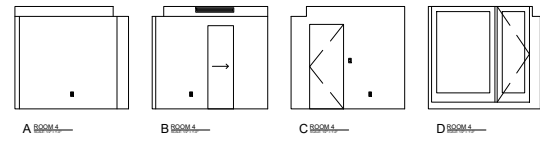
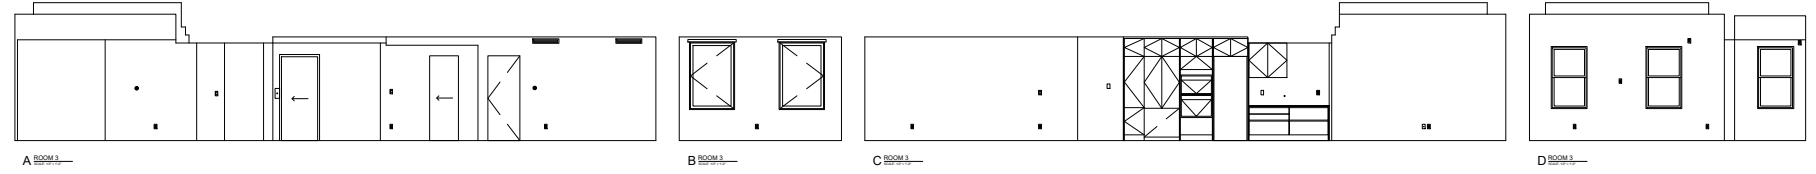
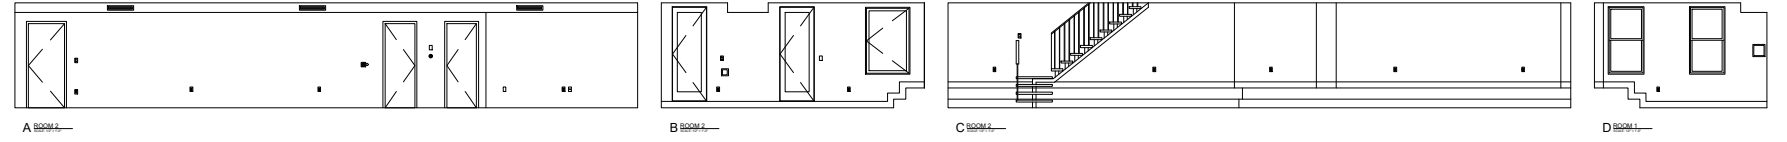
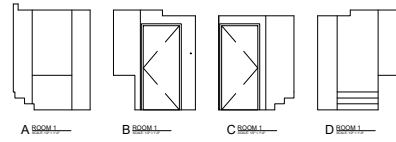
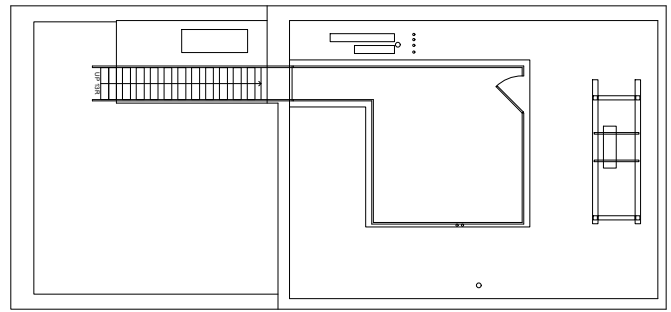
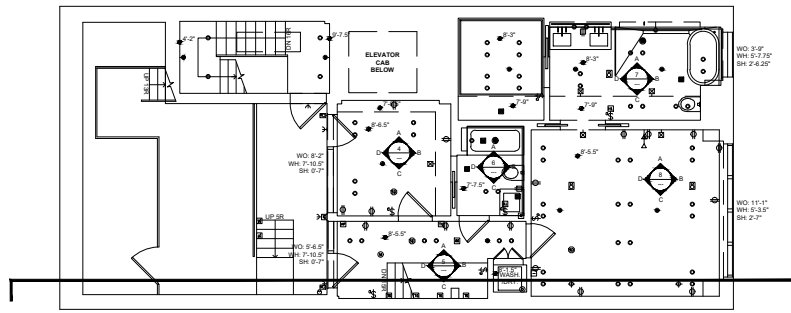
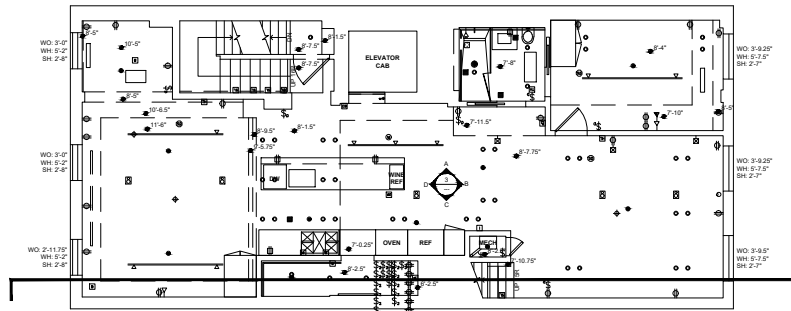


FLOOR PLAN POWER, DATA, HVAC

- OUTLET - DUPLEX GFI
- OUTLET - QUAD
- SWITCH - SINGLE
- SWITCH - DOUBLE PLATE
- SWITCH - QUAD PLATE
- SWITCH - DIMMER SINGLE
- SWITCH - DIMMER DOUBLE
- ACCESS PANEL
- BLANK
- CONTROL PANEL - MISC.
- ELECTRICAL PANEL
- ELECTRICAL BOX
- ELECTRIC METER
- ELEVATOR BUTTONS
- GAS STUB
- INTERCOM
- JACK - CABLE
- JACK - DATA
- KEY
- MISCELLANEOUS
- SECURITY CAMERA
- SHOWER HEAD
- SPOUT
- STEP LIGHT
- THERMOSTAT
- TOILET FLUSH BUTTON
- WALL HVAC REGISTER
- WALL MOUNTED LIGHT
- WALL MOUNTED SPRINKLER HEAD
- WALL SPEAKER
- WIRES - MISCELLANEOUS

RCP POWER, DATA, HVAC

- CEILING BLANK
- CEILING MISCELLANEOUS
- CEILING RECESSED LIGHT
- CEILING SECURITY CAMERA
- CEILING SURFACE MOUNTED LIGHT
- CEILING SMOKE DETECTOR
- CEILING SPRINKLER HEAD
- CEILING TRACK LIGHT
- CEILING VENT
- HVAC REGISTER
- CEILING DUPLEX
- CEILING SHOWER HEAD
- CEILING WIFI UNIT
- CEILING MISCELLANEOUS
- CEILING SPEAKER

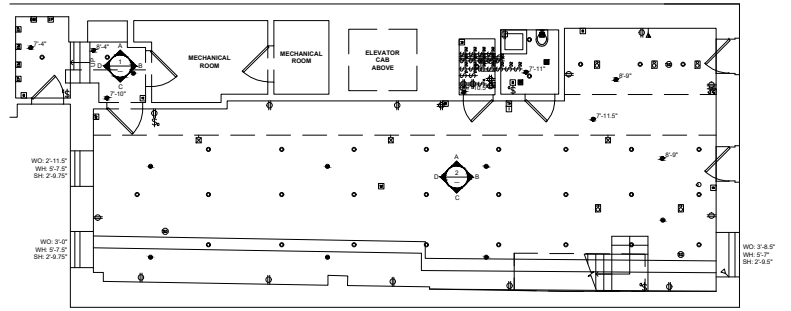

STAIR CROSS SECTION