
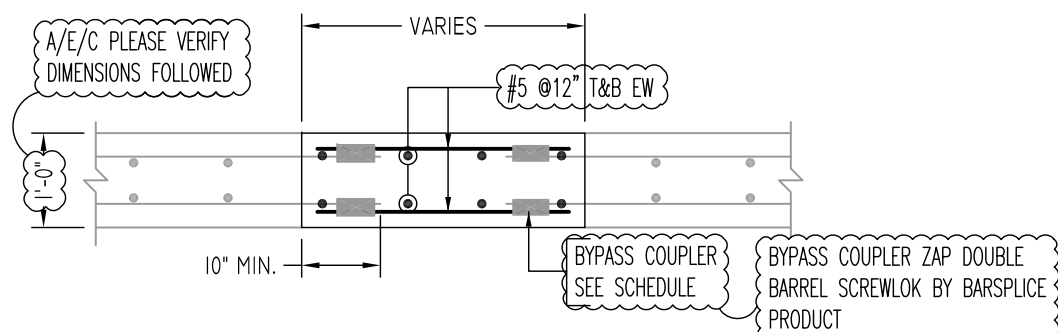
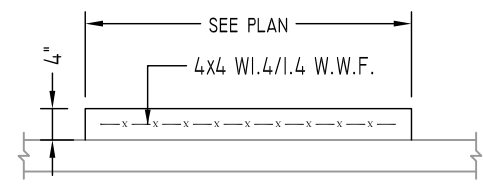


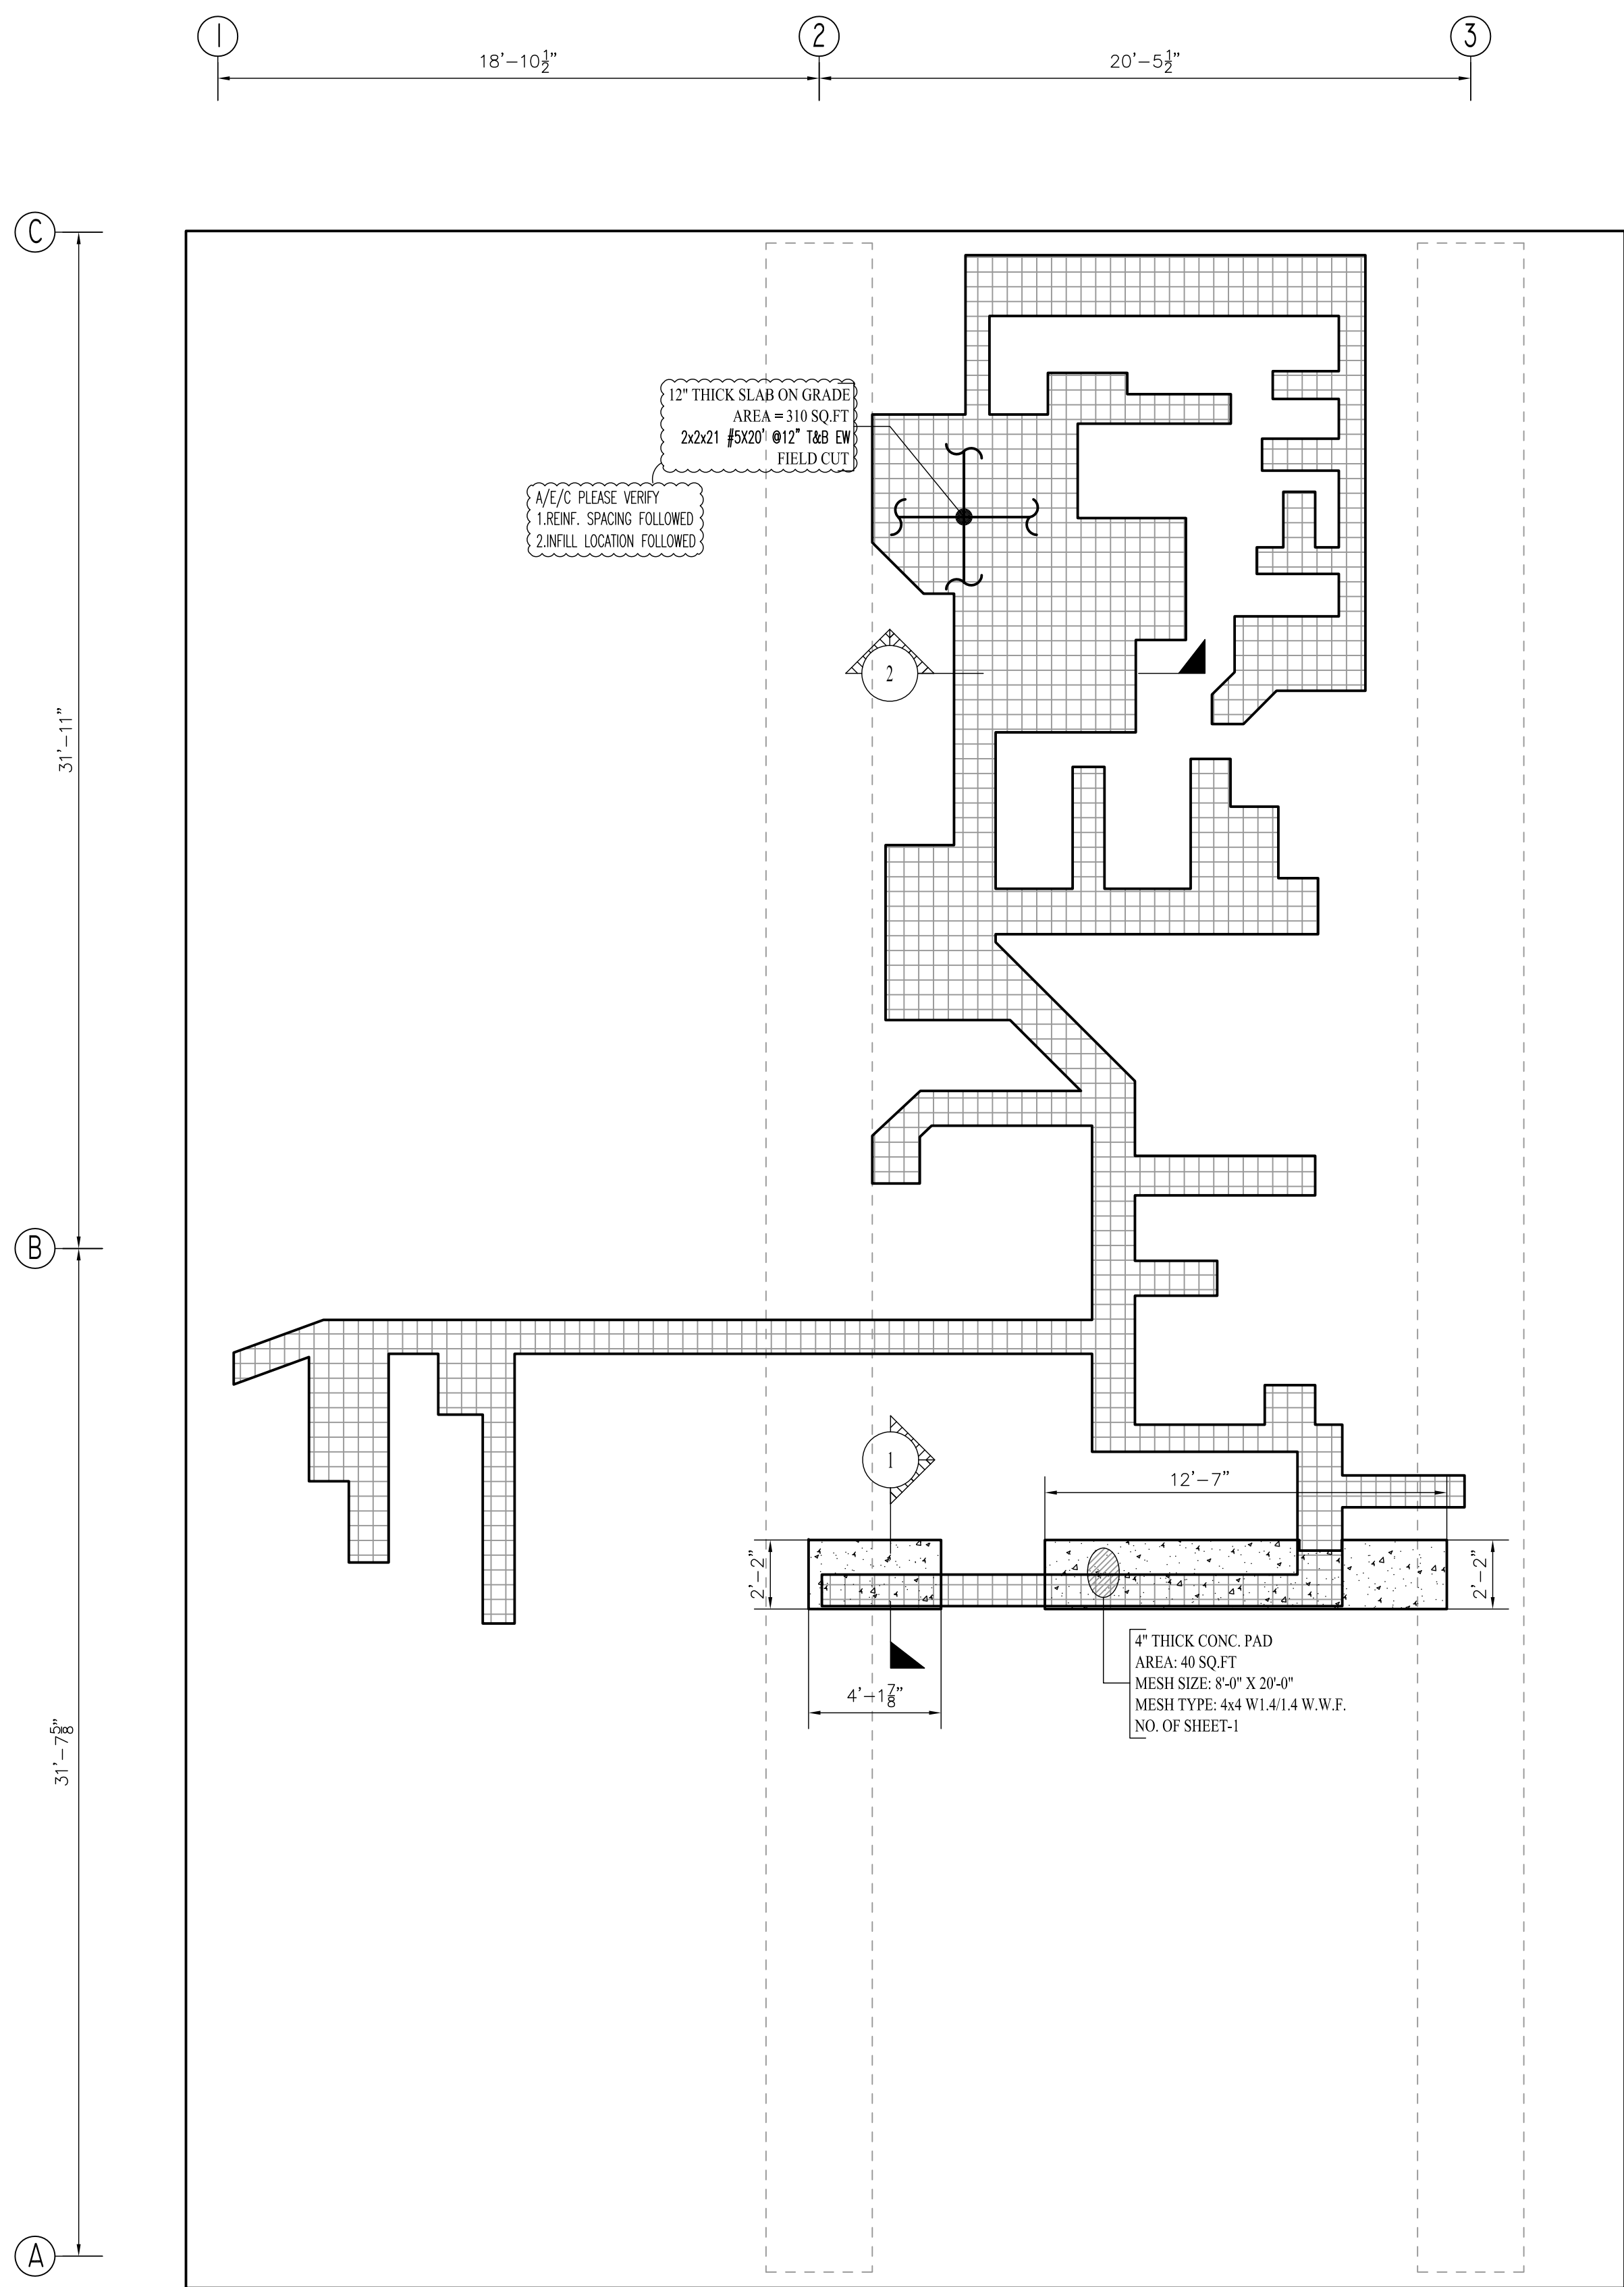

ABBREVIATIONS			
TOP	T	EACH SIDE	ES
BOTTOM	B	EACH FACE	EF
TOP&BOTTOM	T&B	OUTER FACE	OF
LONG WAY BAR	LW	INNER FACE	IF
SHORT WAY BAR	SW	DOWEL	DWL
CORNER BAR	Cor.	TOP OF FOOTING	T.O.F
DOWEL/VERTICAL	D/V	TOP OF PIER	T.O.PIER
HORIZONTAL	H	TOP OF SLAB	T.O.SLAB
EACH WAY	EW		
SUPPORT BAR	SB		

LAP SCHEDULE (48 X BD)	
SIZE	LAP
#3	18"
#4	24"
#5	30"
#6	36"
#7	42"
#8	48"

NOTES:-
A. TYPICAL CLEARANCES
I. FOR CONC. PAD ENDS - 2"
B. A/E/C PLEASE VERIFY THE ALL CLOUDED ITEMS
C. CUT TO FIT AT SITE AS REQUIRED
D. BARS TO BE PLACED AT EQUAL SPACING U.O.N
E. TILT HOOK TO ACCOMMODATE THE COVER, IF NEED

A/E/C PLEASE VERIFY
COUPLER TYPE FOLLOWED

BYPASS COUPLER - SCHEDULE			
TYPE	QTY.	REINFORCEMENT	SKETCHES
ZAP DOUBLE BARREL SCREWLOK	820	SEE PLAN	

JOB: CEASAR'S BAY
LOC.: BROOKLYN, NY 11214
DESC.: CONC. SLAB REINF. DETAIL
CONTR.: -

REVISION		
REV	DATE	SENT FOR
0	09/23/25	APPROVAL

SHEET NUMBER

R1

PROJECT NO.

-